

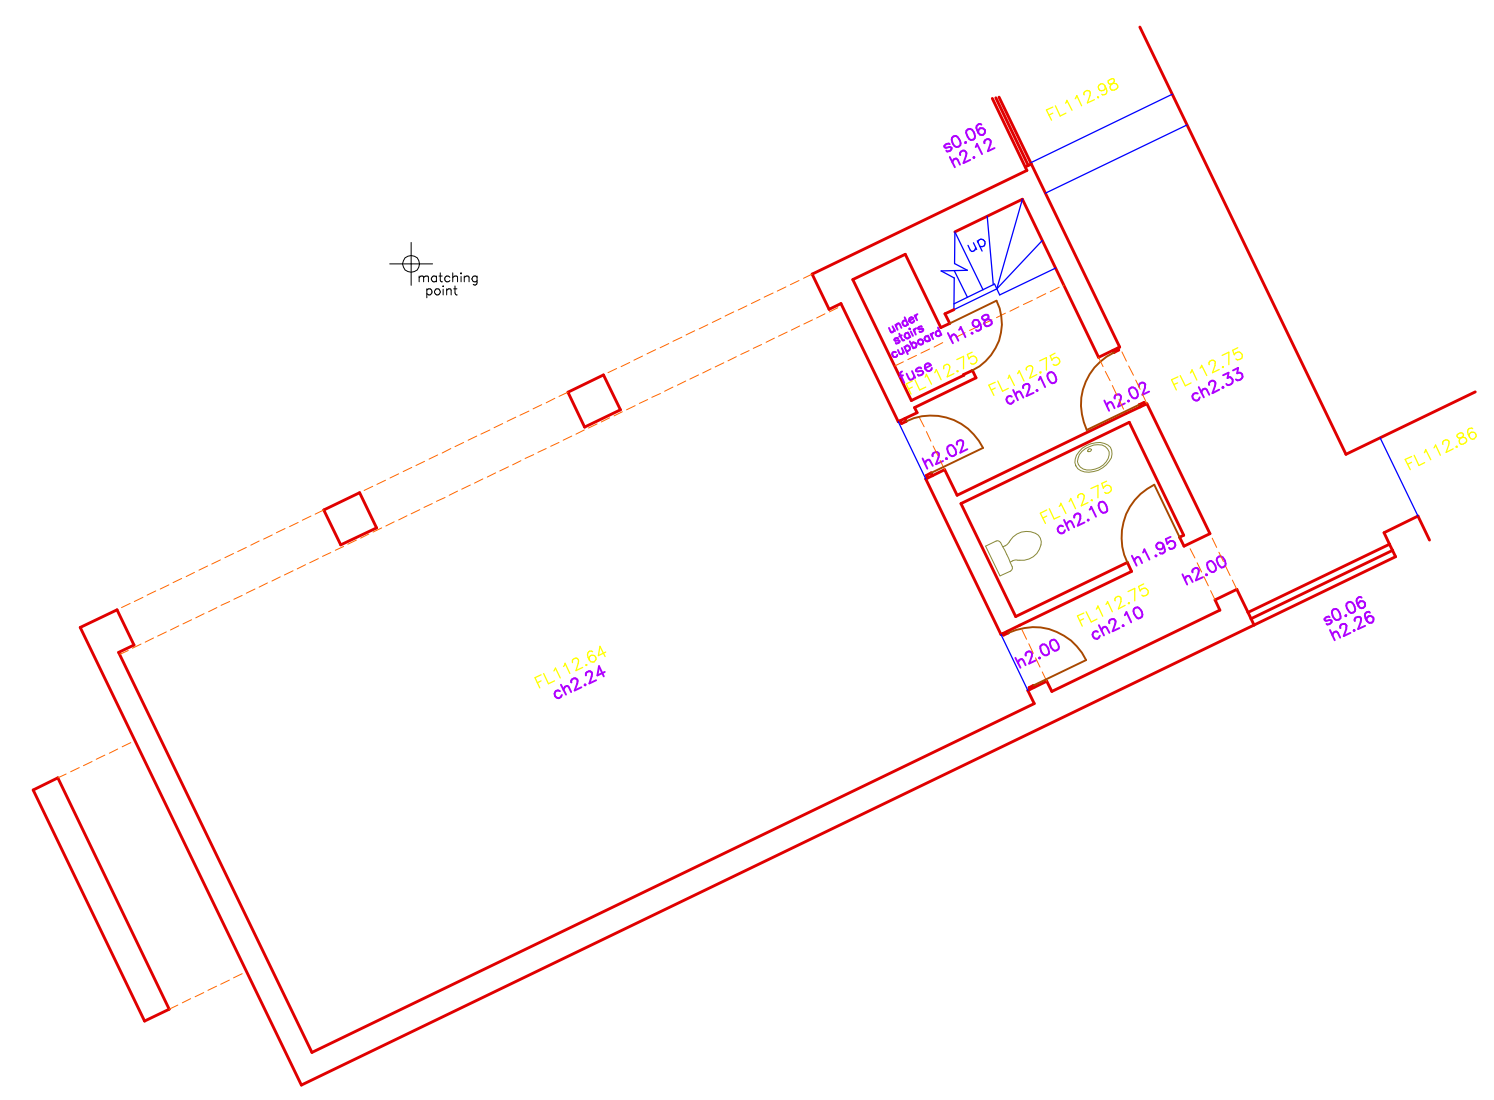



key--  
 ch ceiling height  
 Fl floor level relative to external survey  
 h head height from floor  
 in immersion heater  
 min minimum height from floor  
 max maximum height from floor  
 s sill height from floor  
 u/s height to underside

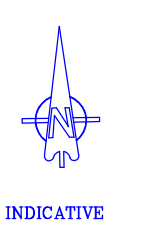


GROUND FLOOR PLAN

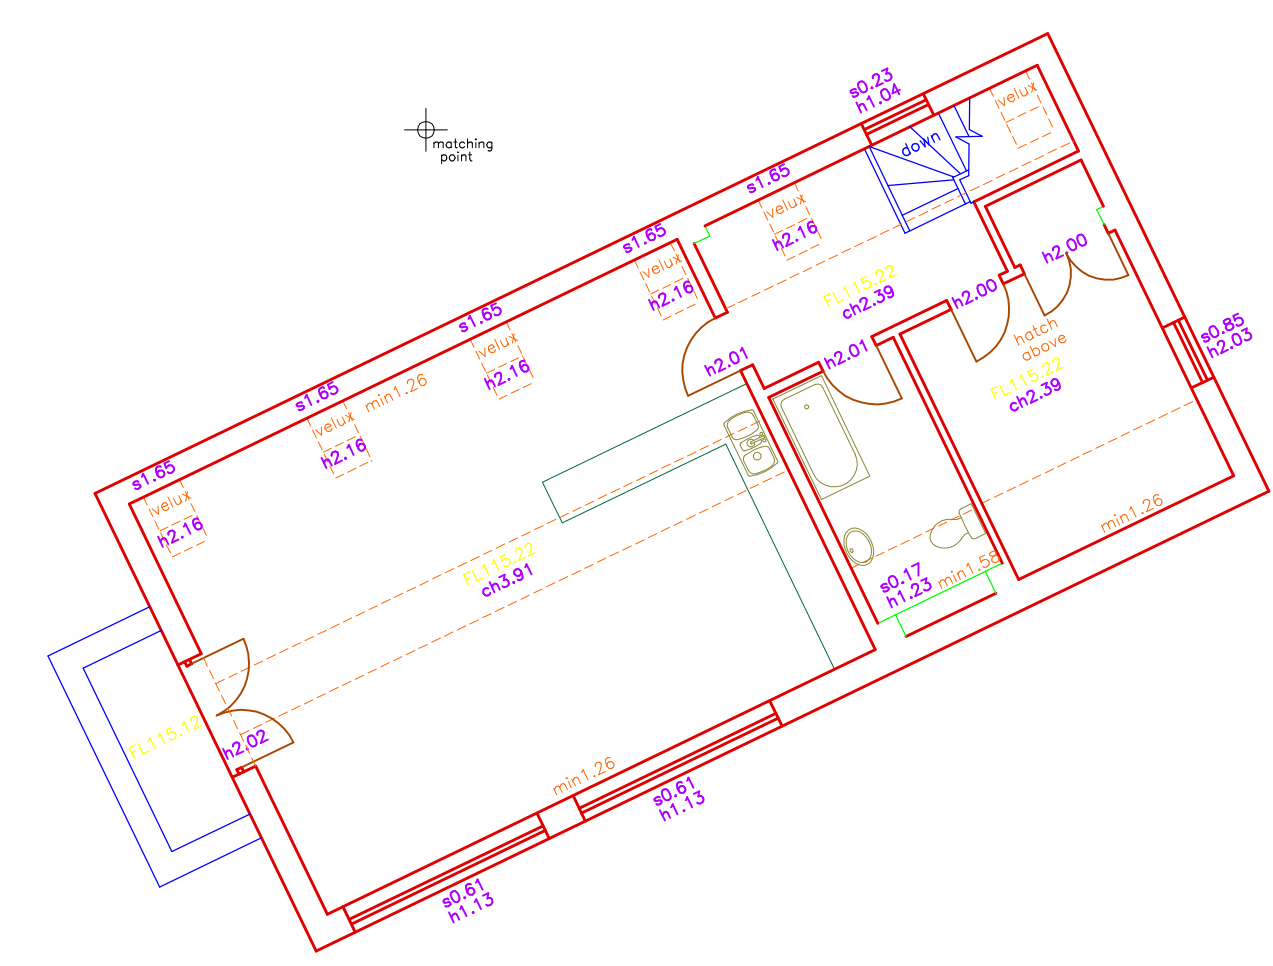


FIRST FLOOR PLAN

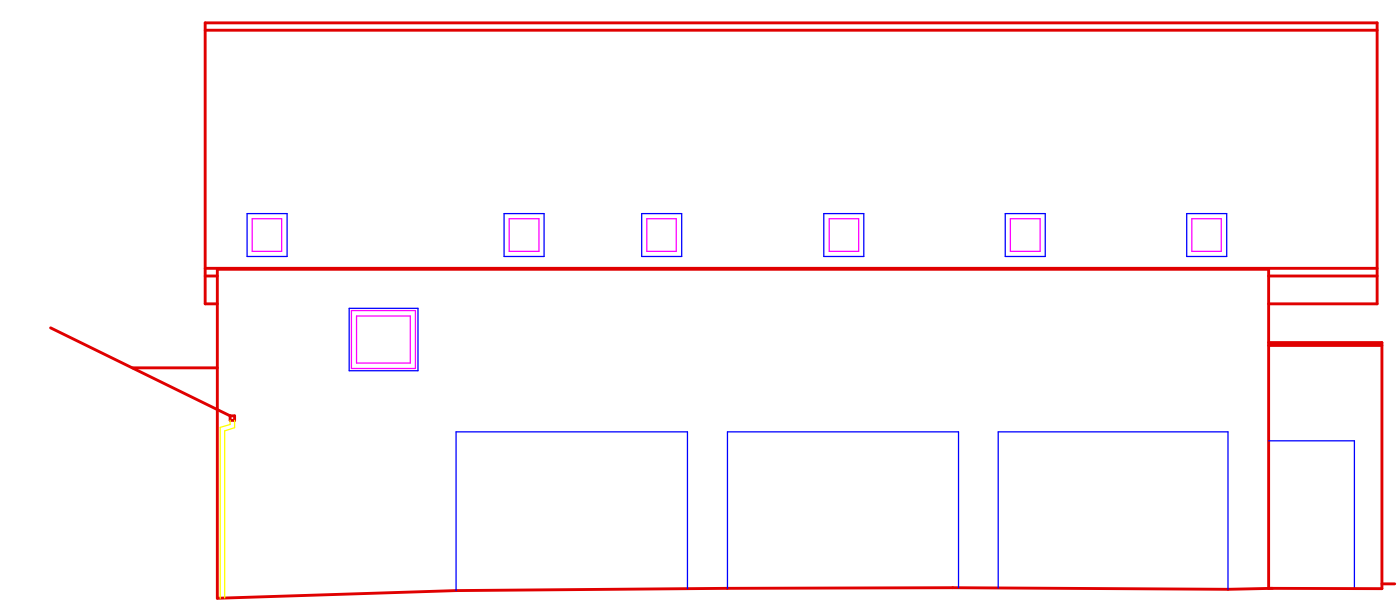


110.0m DATUM  
NORTH ELEVATION

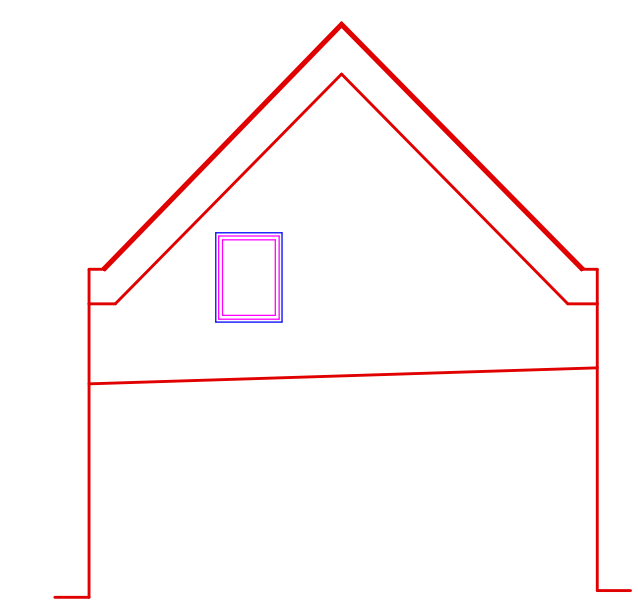


110.0m DATUM  
EAST ELEVATION

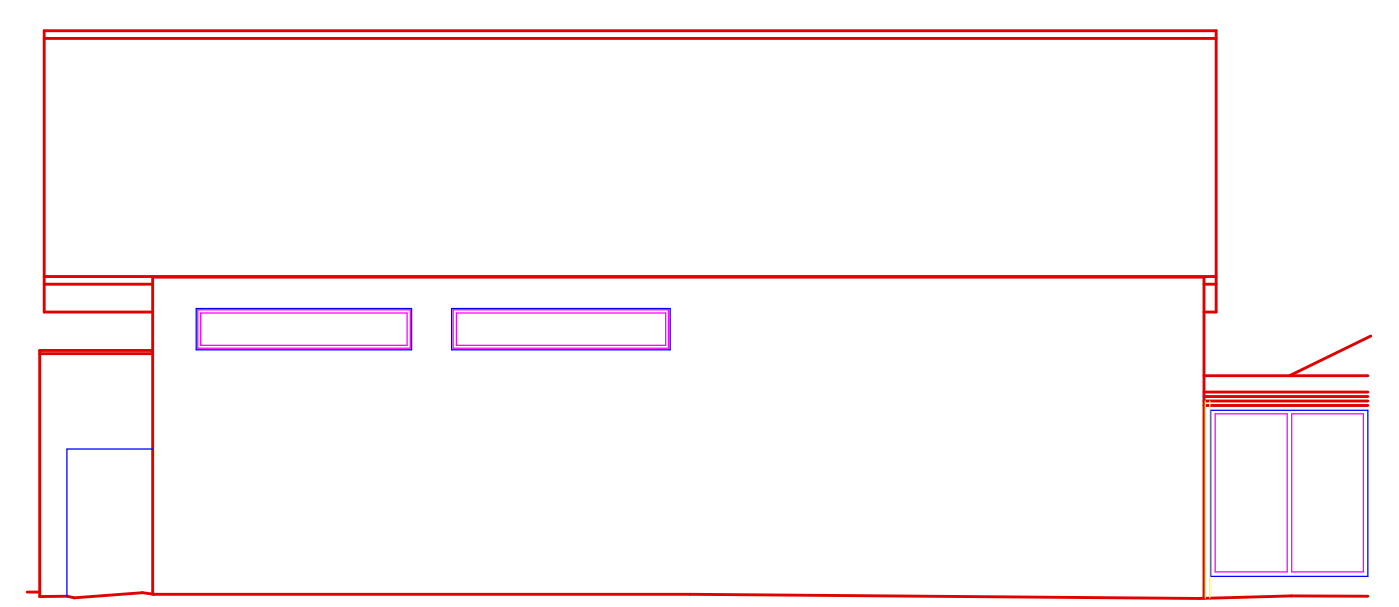

110.0m DATUM  
SOUTH ELEVATION

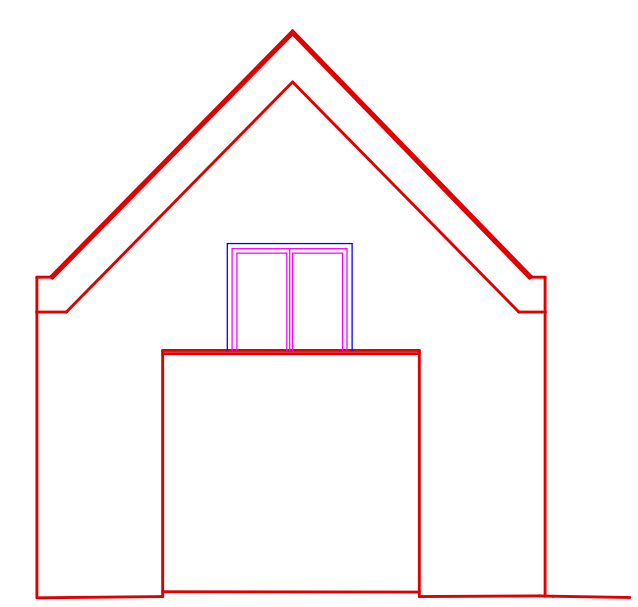

110.0m DATUM  
WEST ELEVATION

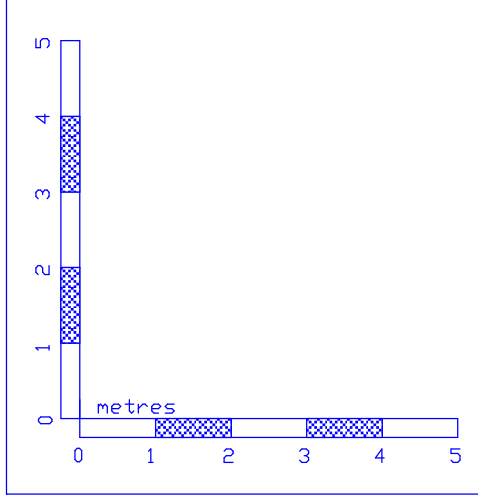

NOTES:  
 LEVELS RELATE TO D.S. DATUM  
 ALL DIMENSIONS & LEVELS SHOWN IN METRES  
 ON SITE DIMENSION ACCURACY IS TAKEN RELATIVE TO THE PRINTED SCALE AND SHOULD BE CHECKED ON SITE WHERE OF CRITICAL IMPORTANCE

<b>P STUBBINGTON LAND SURVEYS LTD</b>	
THE MEAD DURLEY BROOK ROAD DURLEY SOUTHAMPTON HAMPSHIRE SO32 2AR TEL : 023 8060 1876 MOBILE : 07973 348165 EMAIL : PAUL@PSLANDSURVEYS.COM	
CLIENT: -	BURY PROPERTIES
CONTRACT: -	BURY COURT BENTLEY GUID 5LZ
TITLE: -	ANNEXE SURVEY
SCALE: -	1: 100 @A1
DRAWING NO.	9702/03
DATE: -	MARCH 2022
SURVEYOR: -	RD/SD