



0m 1m 2m 3m 4m 5m
Proposed Side Elevation

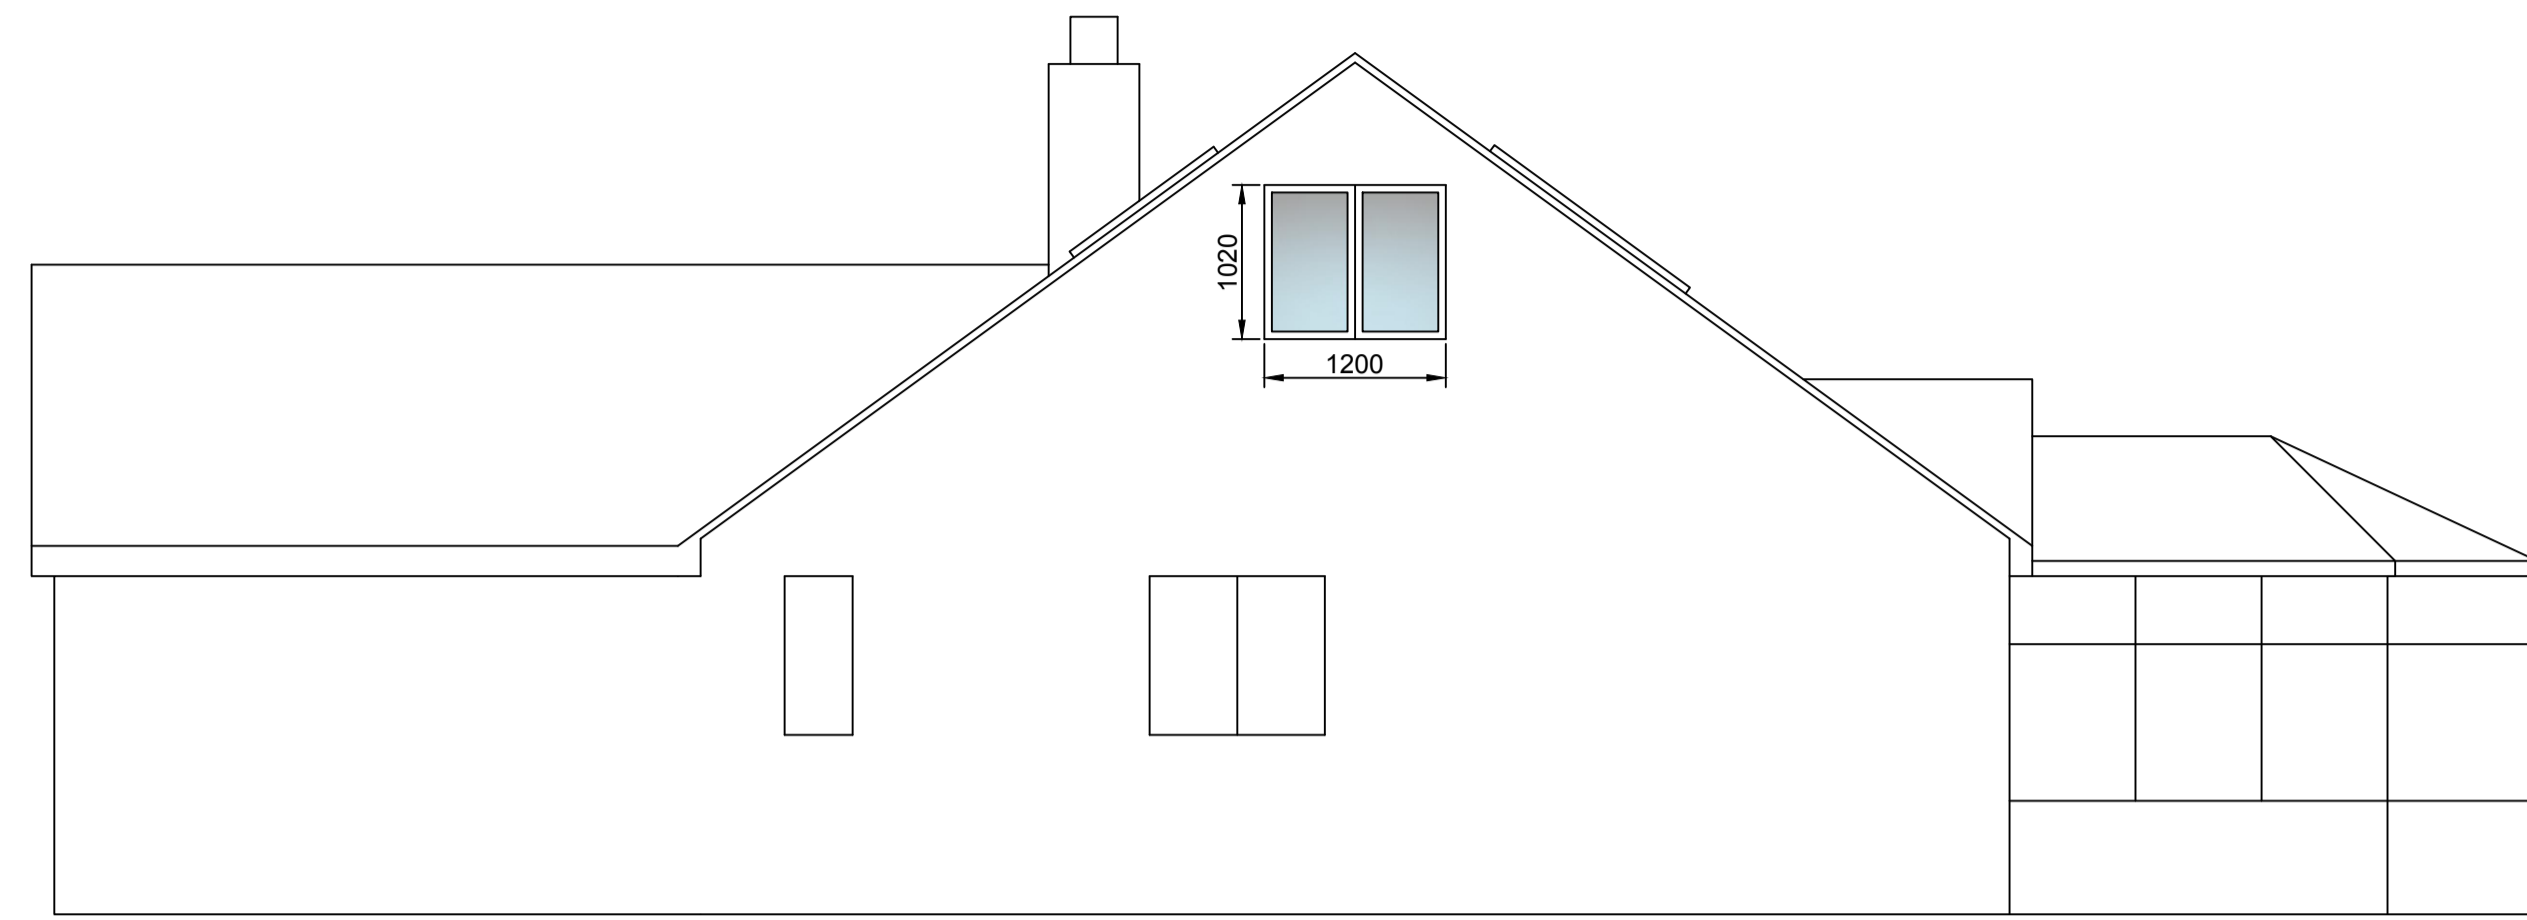


0m 1m 2m 3m 4m 5m
Proposed Side Elevation


Provide 2 no clear glass gable windows with opener as shown

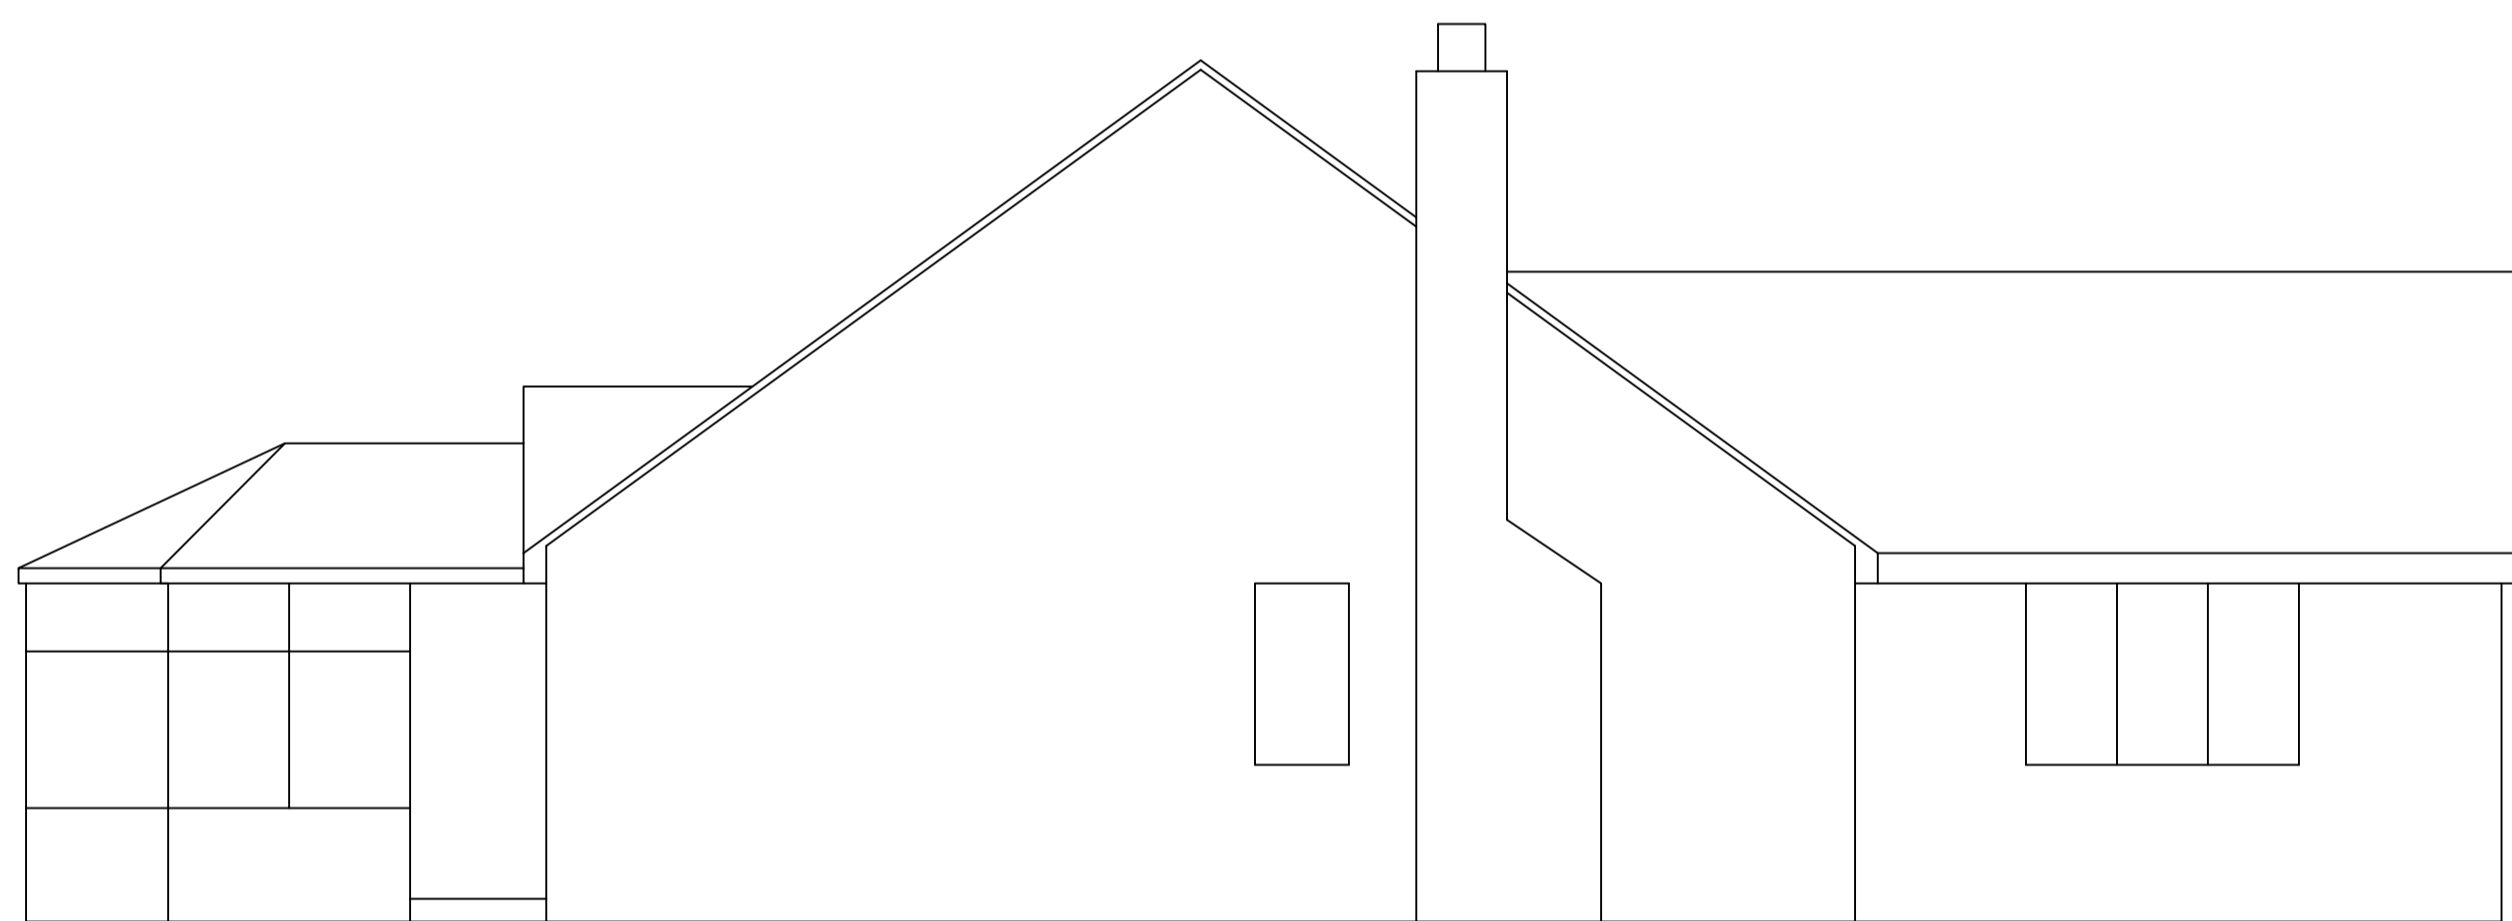

0m 1m 2m 3m 4m 5m
Existing Side Elevation

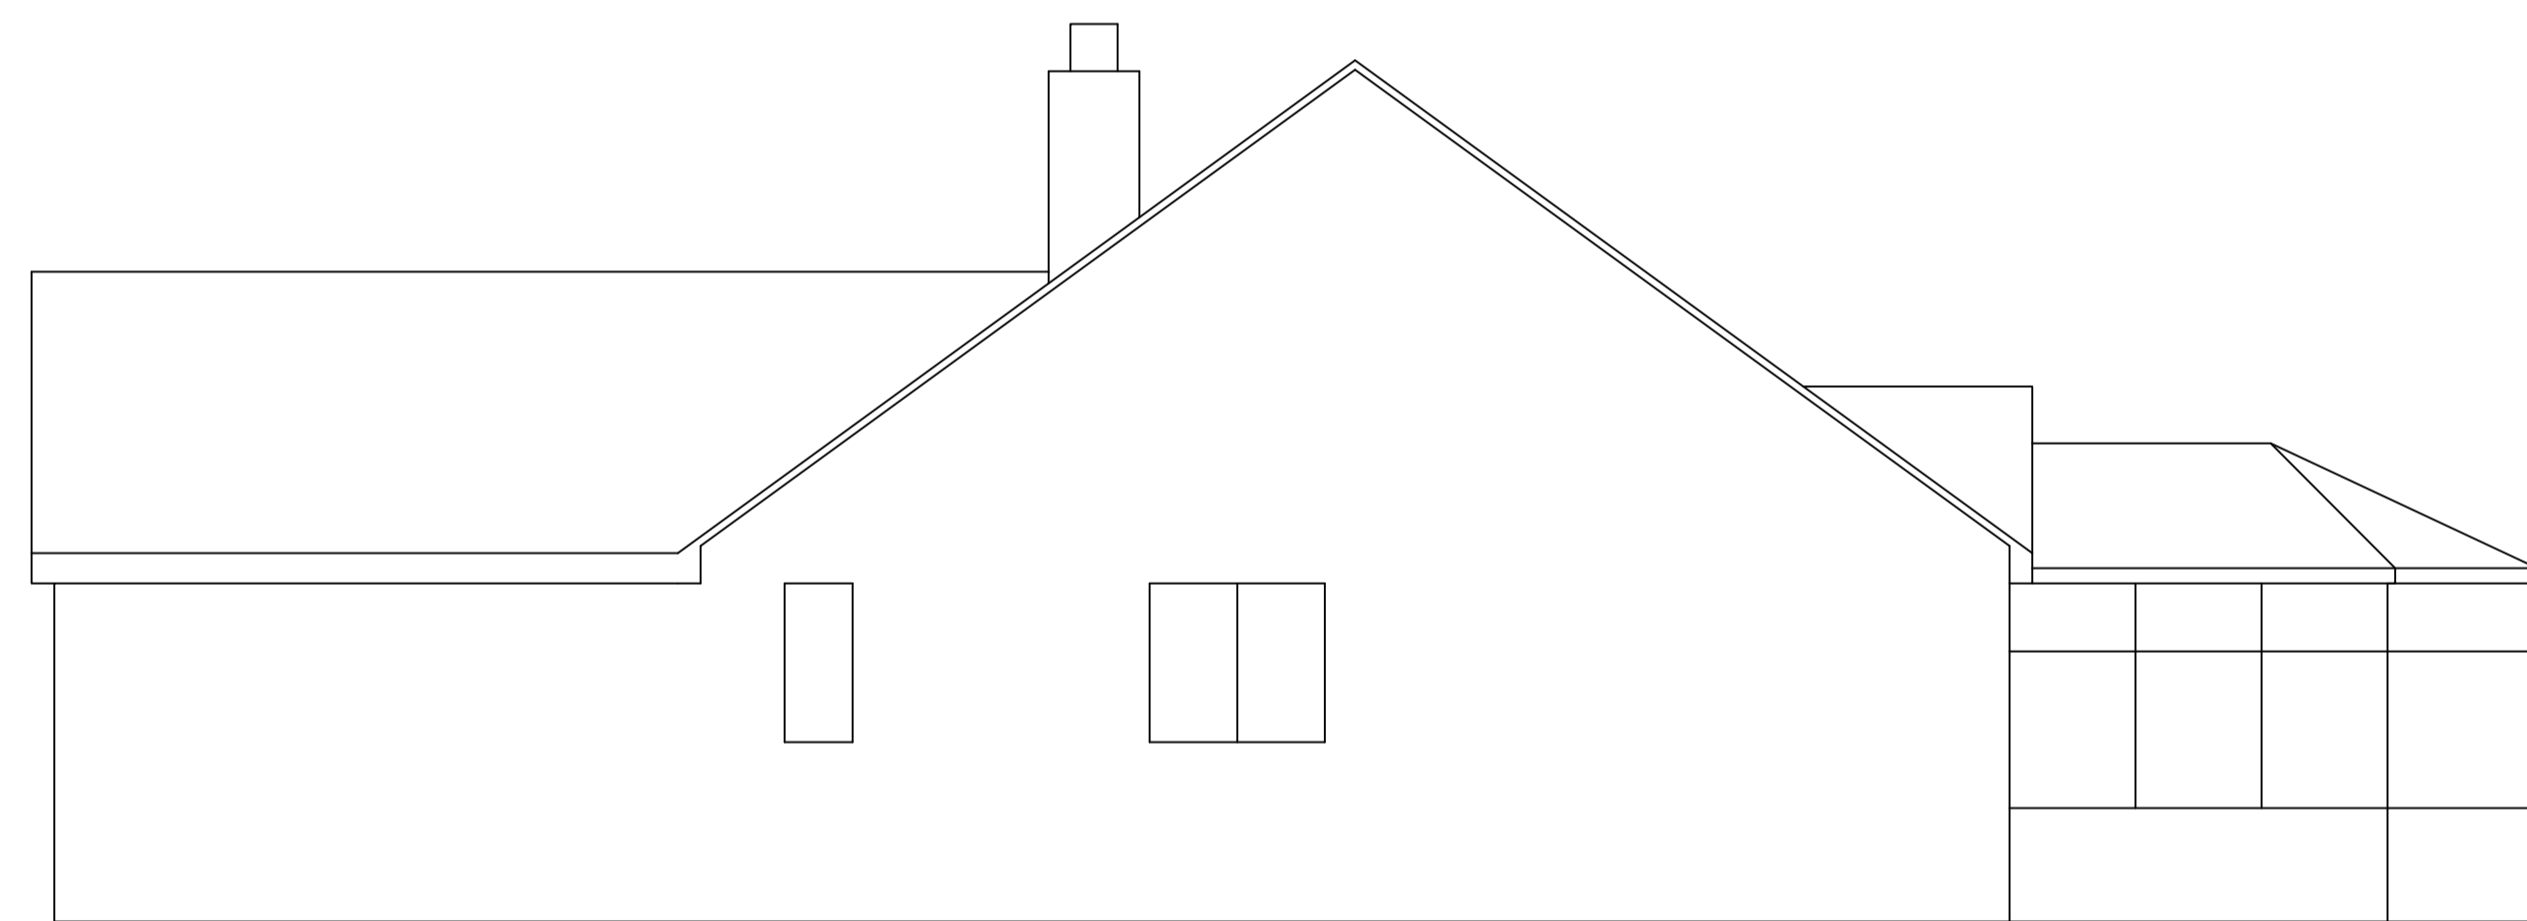

0m 1m 2m 3m 4m 5m
Existing Side Elevation

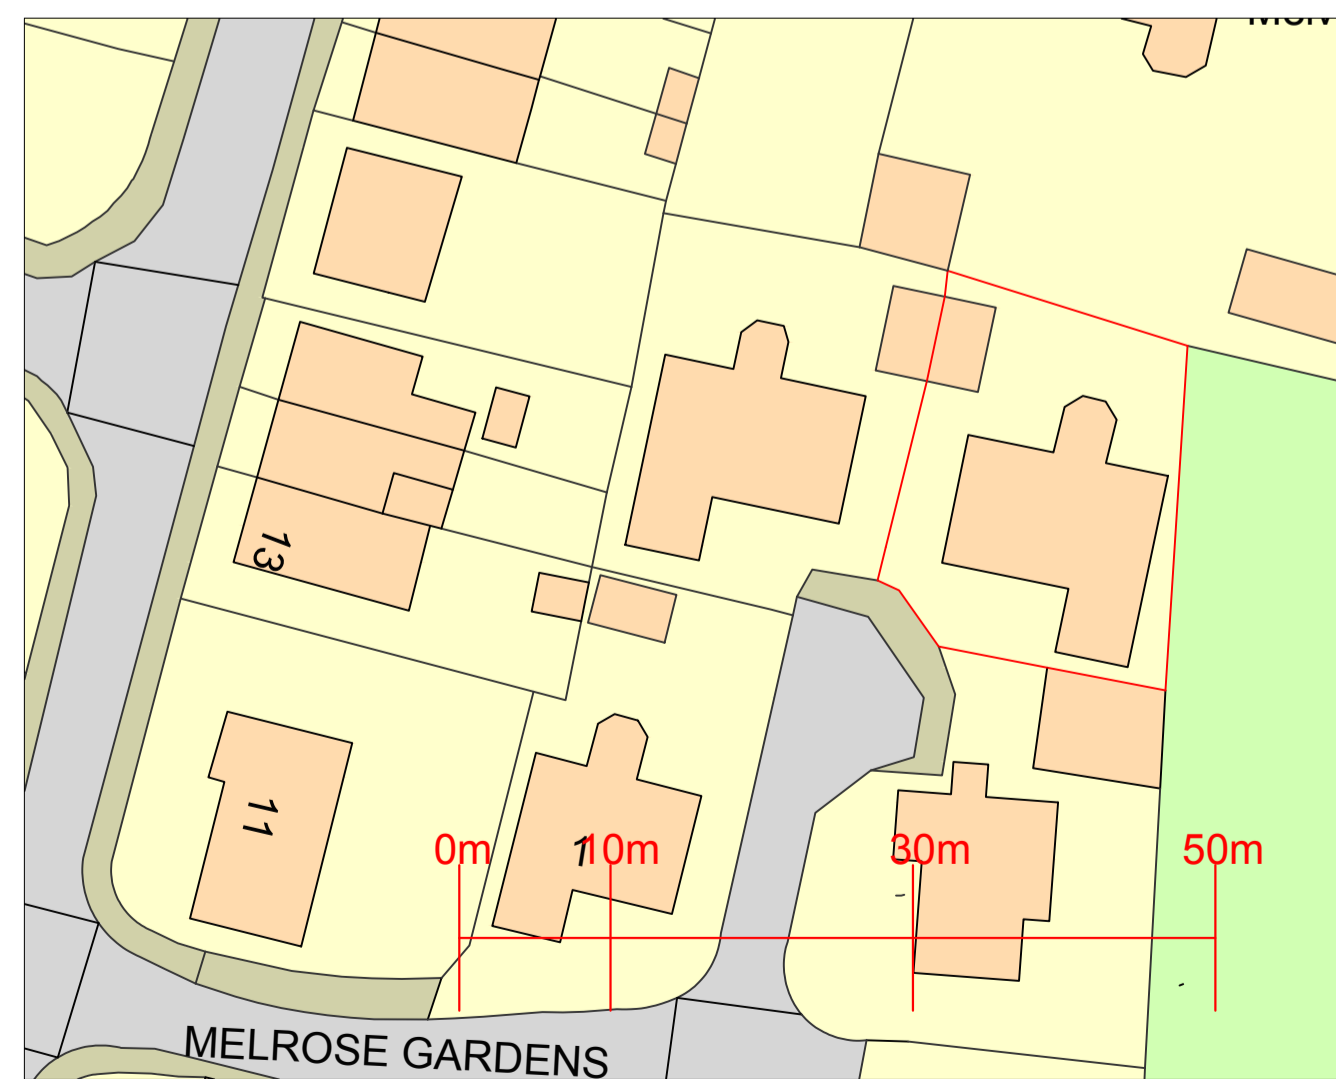

Site Plan 1:500



(c) Crown Copyright and Database Rights 2023 OS 100060020
Site Plan 1:1250

Proposed Gable Windows at :

**3 Melrose Gardens
Croston
PR26 9HR**

CLIENT: Susan Halton

DATE: April 2023

SCALE: 1:50, 1:500 & 1:1250 @ A1

DWG No:

L.A:

AMENDMENTS:

DATE:

