
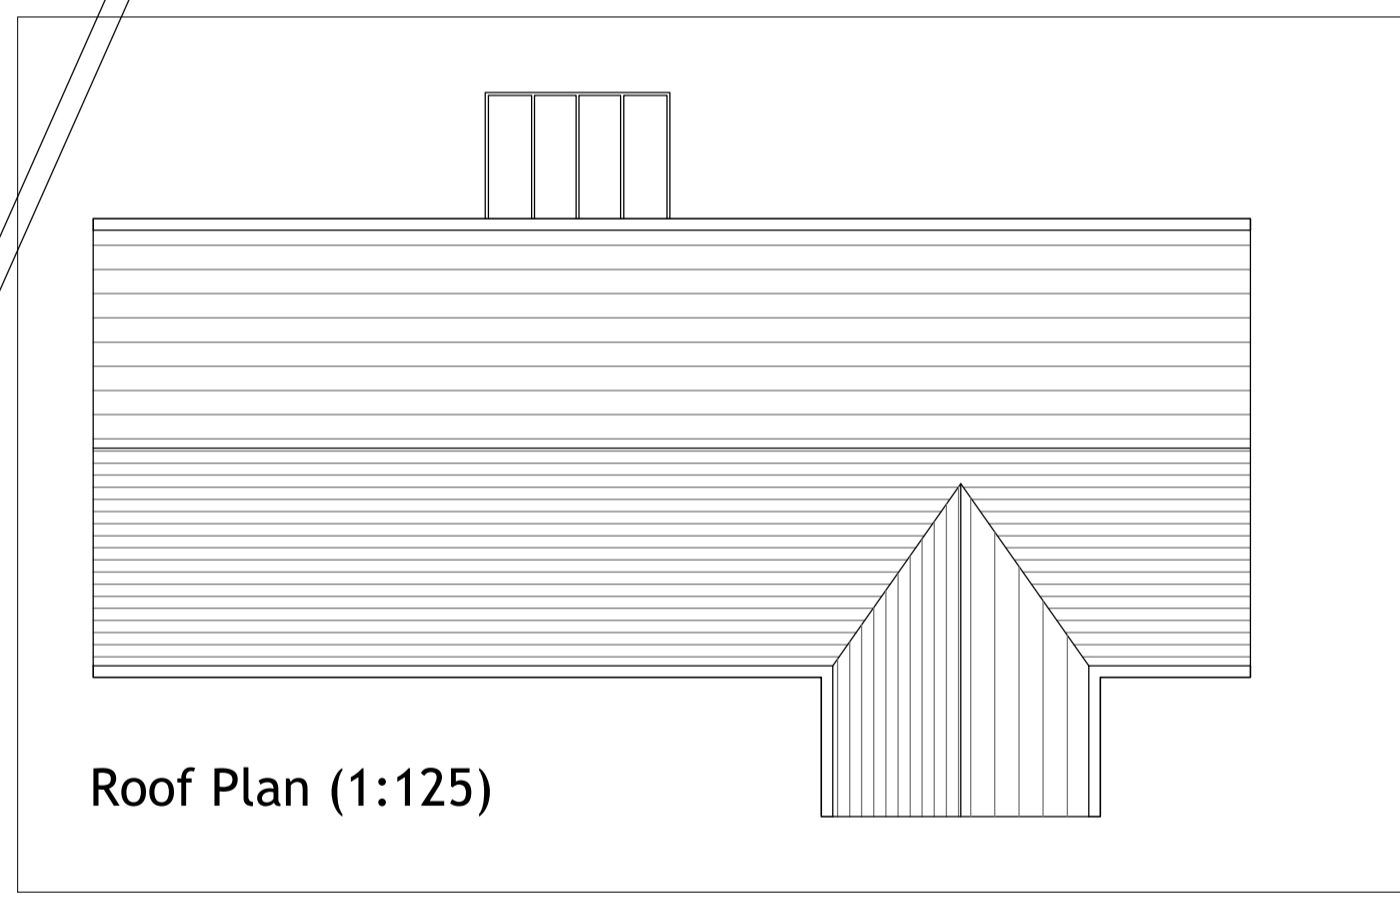


Written dimensions on these drawings shall take precedence over scaled dimensions. Contractors shall verify and be responsible for all dimensions and conditions on the project and Airedale Architects must be notified of any variations from the dimensions and conditions shown by these drawings prior to commencement of any work. All contractors are deemed to have made themselves aware of site conditions prior to entering into any contract.

A1	1:50	1m	2	3	4	5
A3	1:100					

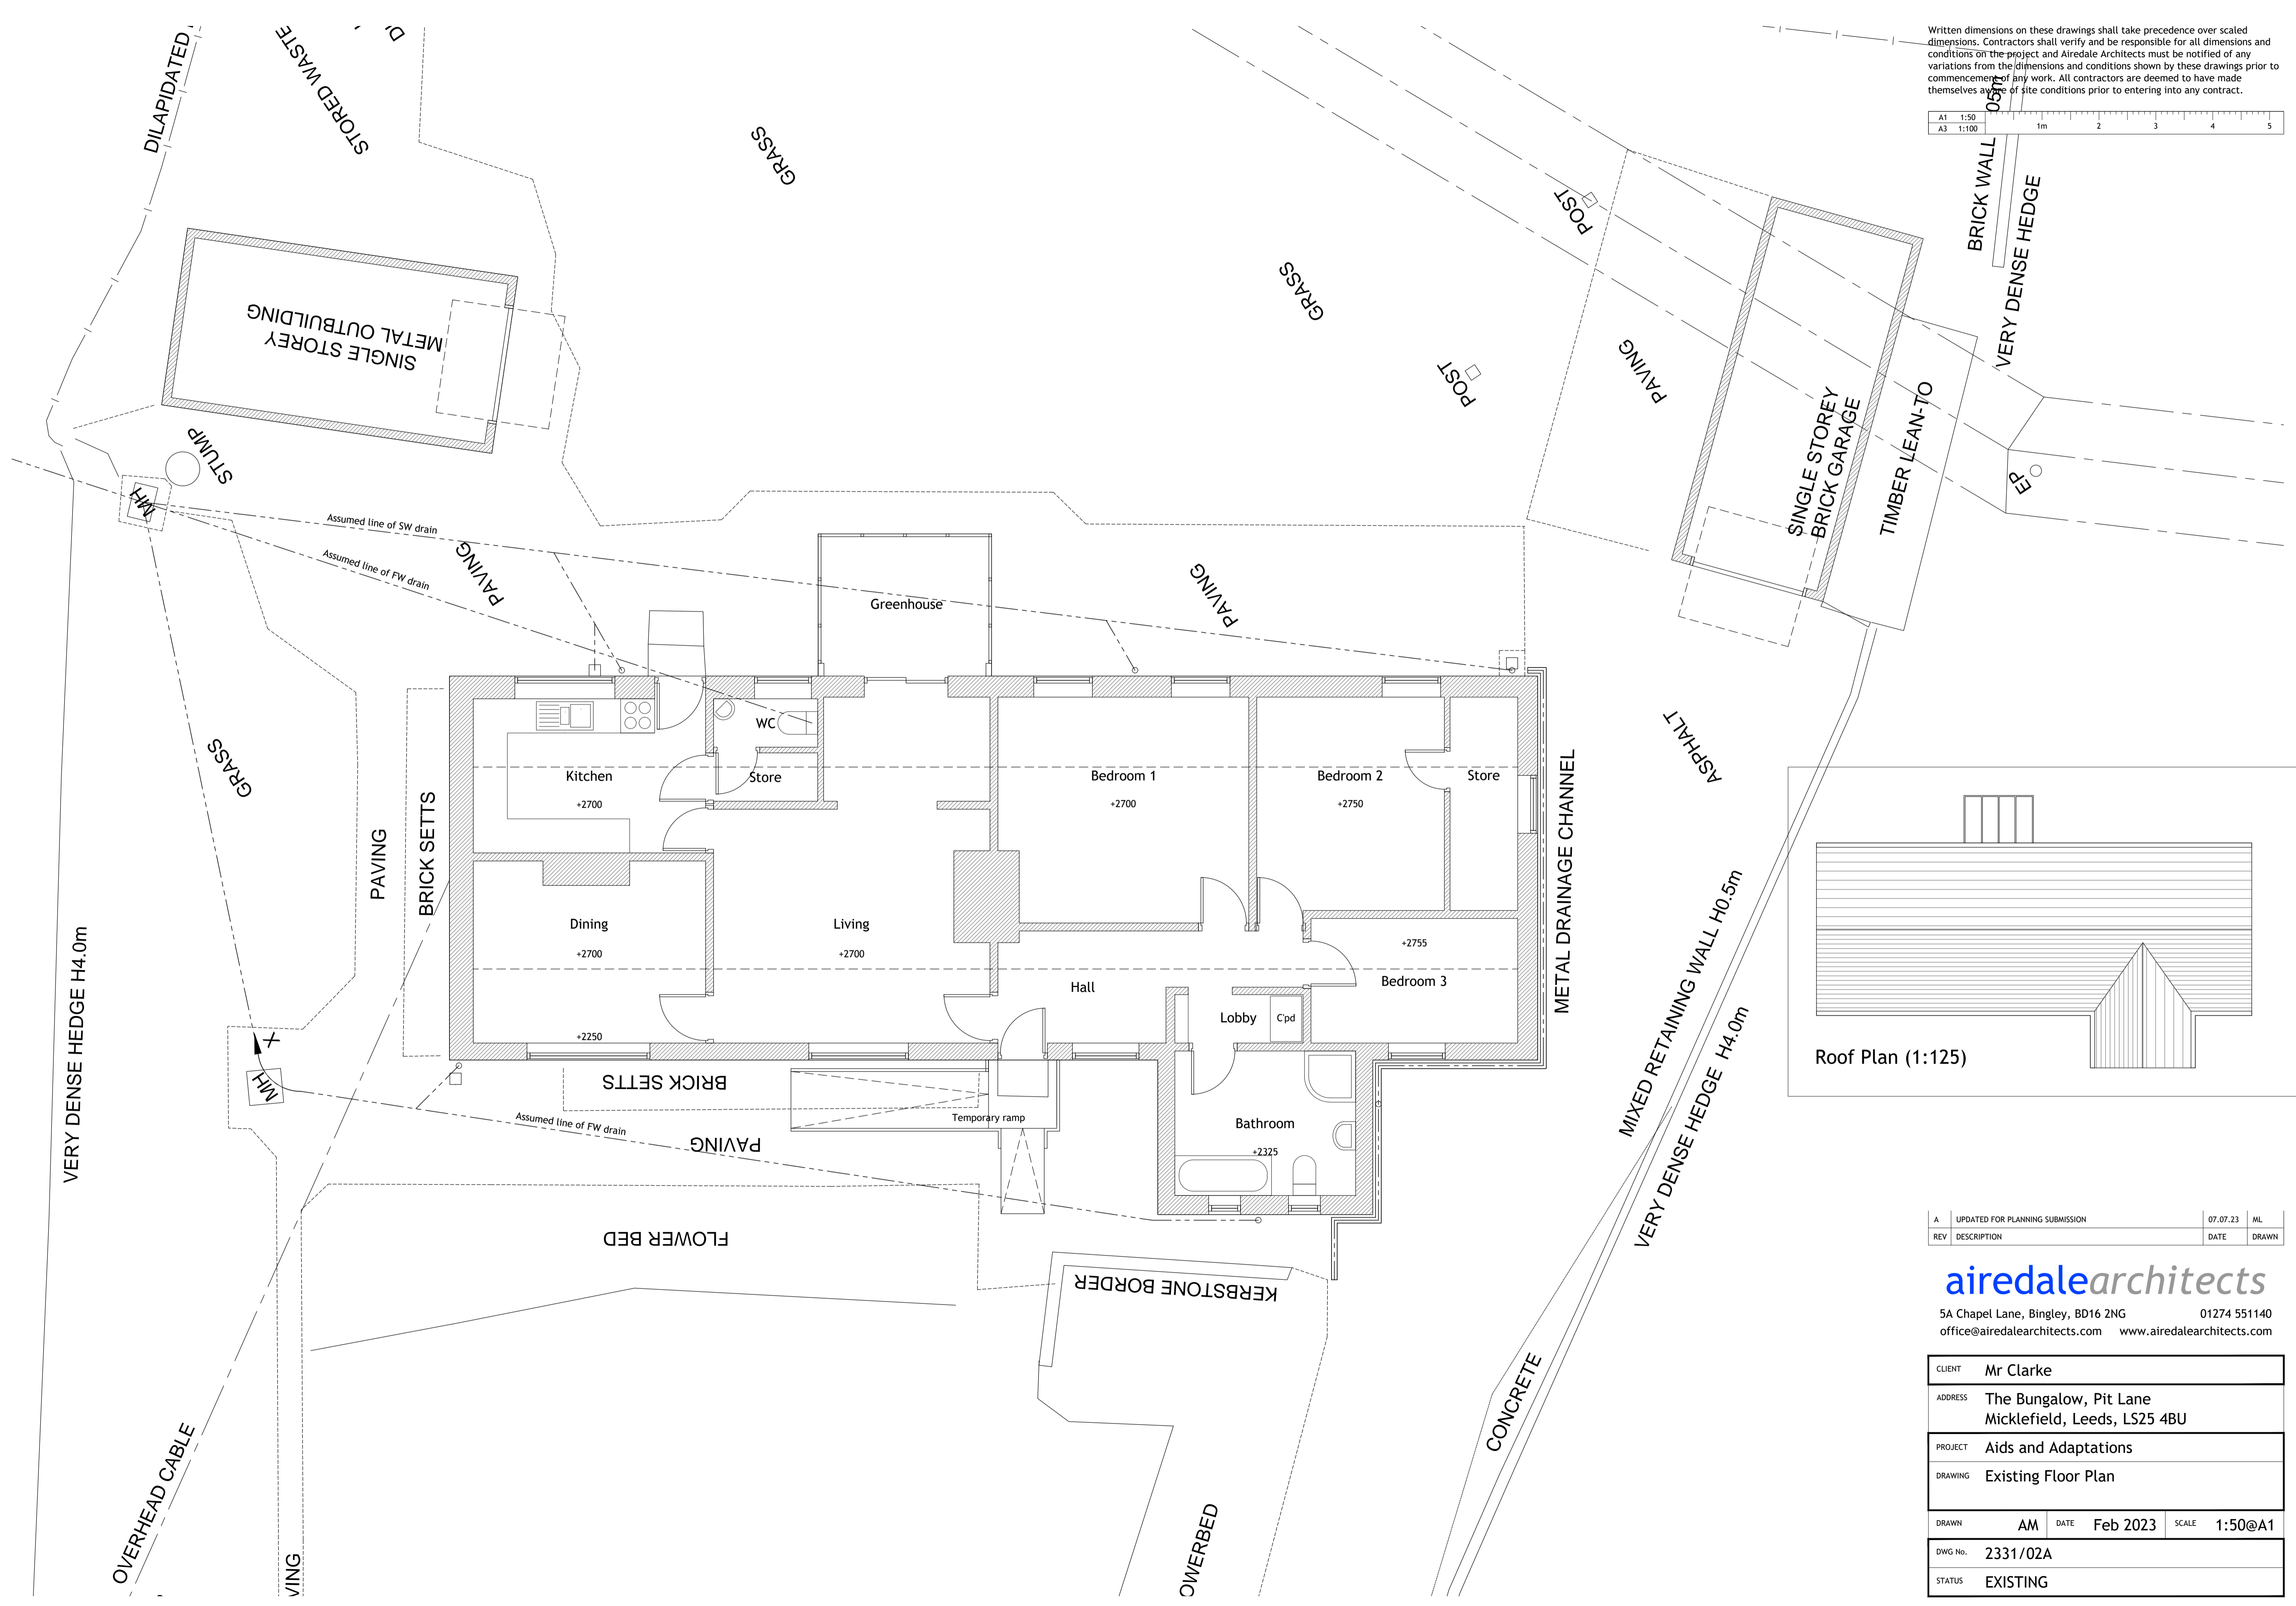

A	UPDATED FOR PLANNING SUBMISSION	07.07.23	ML
REV	DESCRIPTION	DATE	DRAWN

**airedalearchitects**  
 5A Chapel Lane, Bingley, BD16 2NG 01274 551140  
 office@airedalearchitects.com www.airedalearchitects.com

CLIENT	Mr Clarke		
ADDRESS	The Bungalow, Pit Lane Micklefield, Leeds, LS25 4BU		
PROJECT	Aids and Adaptations		
DRAWING	Existing Floor Plan		
DRAWN	AM	DATE	Feb 2023
		SCALE	1:50@A1
DWG No.	2331/02A		
STATUS	EXISTING		