


01 | EXISTING FRONT ELEVATION

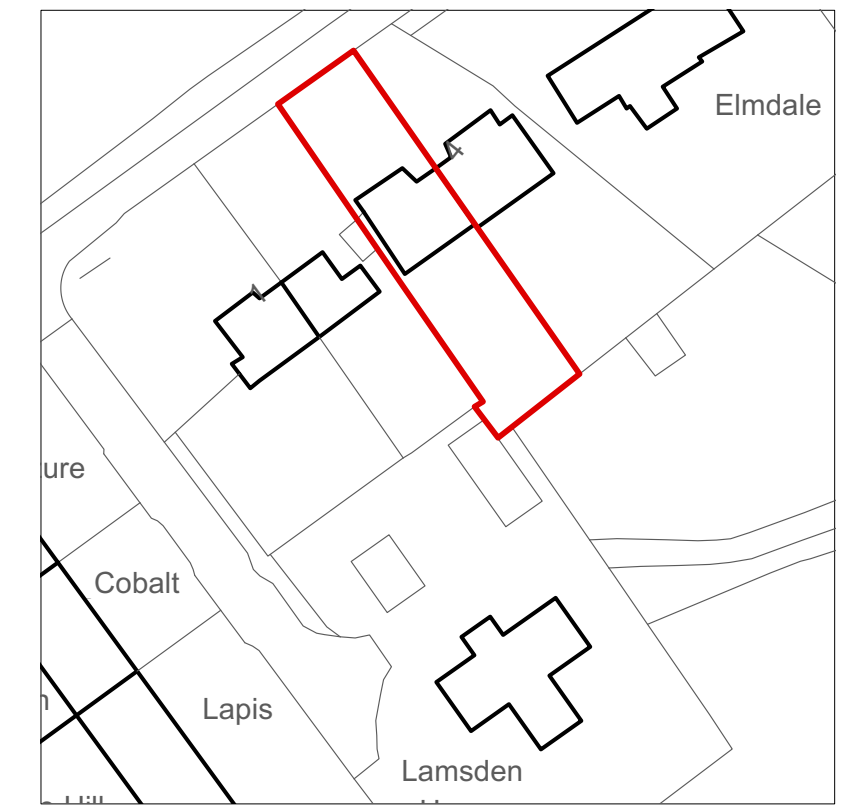

02 | EXISTING REAR ELEVATION



3 Blue Hill Cottages, Watton-At-Stone

Drawing title: Existing Elevations

Scale: 1:50 @ A1

Date: September 2020



General Notes

All dimensions to be verified on site
 To be read in conjunction with all relevant documents
 In the event of discrepancy notify the Architect immediately
 This document is copyright of The Rural Craft Co.

Issue Status
 SK Information F Feasibility D Design
 P Permissions S Scheme T Tender
 C Construction E Existing Condition



03 | EXISTING SIDE ELEVATION

(P1): Planning Issue (19.07.23/SE)
 Revision: Information (date/drawn by)

0519 - 004 (P1)

**THE RURAL
 CRAFT
 Co.**

Cambridgeshire & Hertfordshire based Architects
www.theruralcraftco.com