


01 | PROPOSED FRONT ELEVATION

Proposed stainless steel flue


Roof tiles to match existing house

Rendered finish to match existing house

Windows and doors to match existing

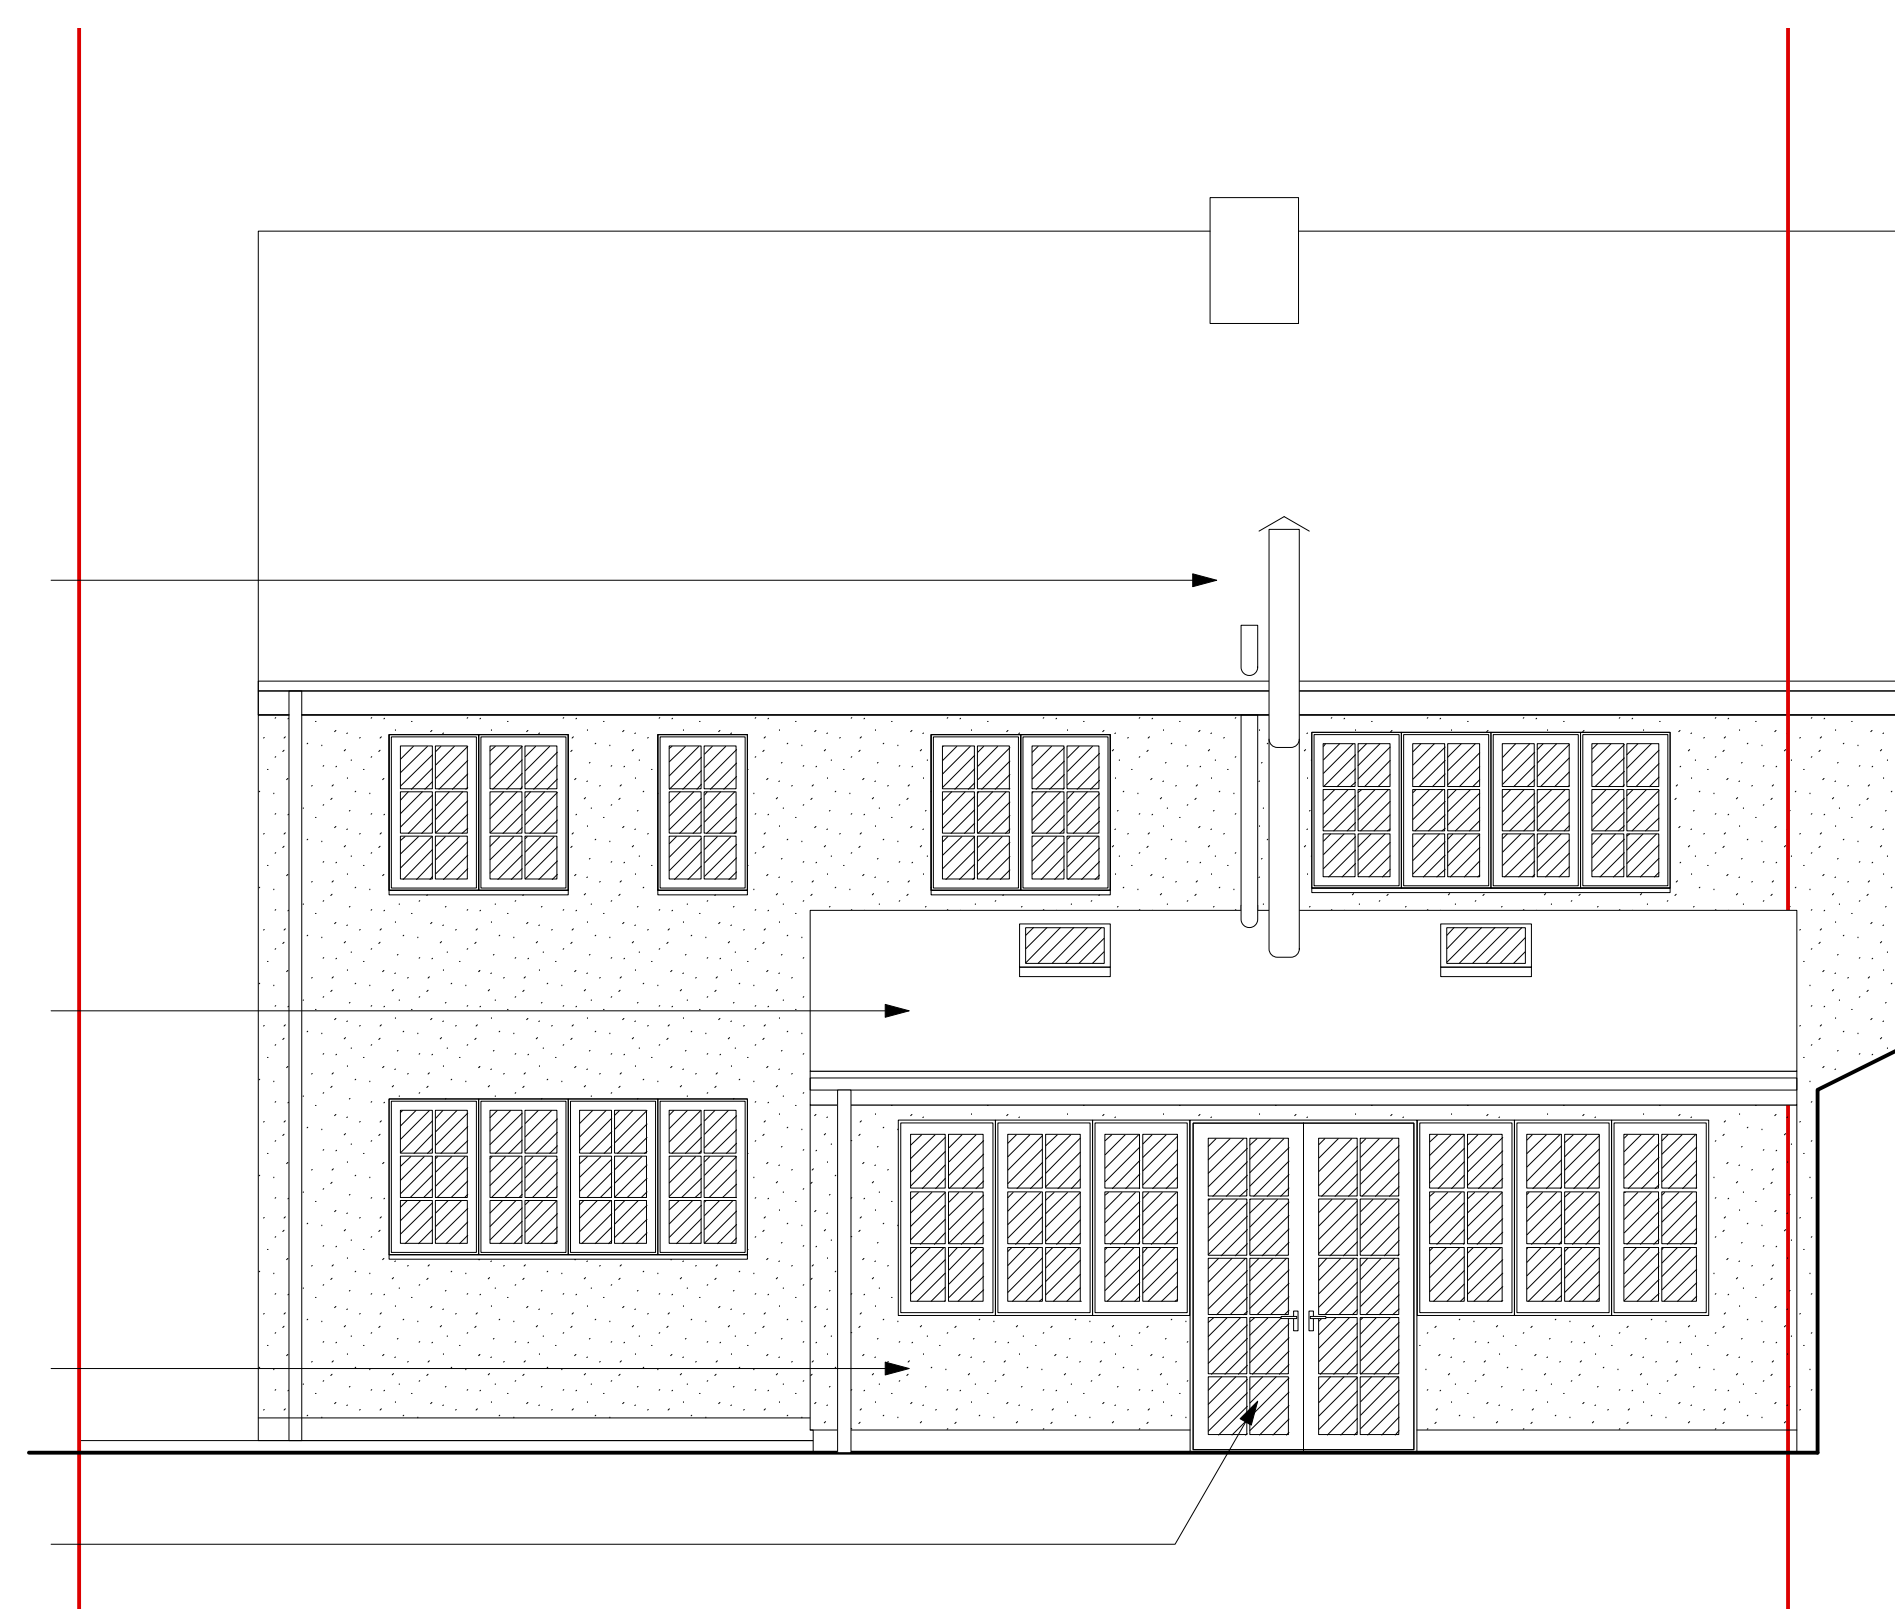

02 | PROPOSED REAR ELEVATION

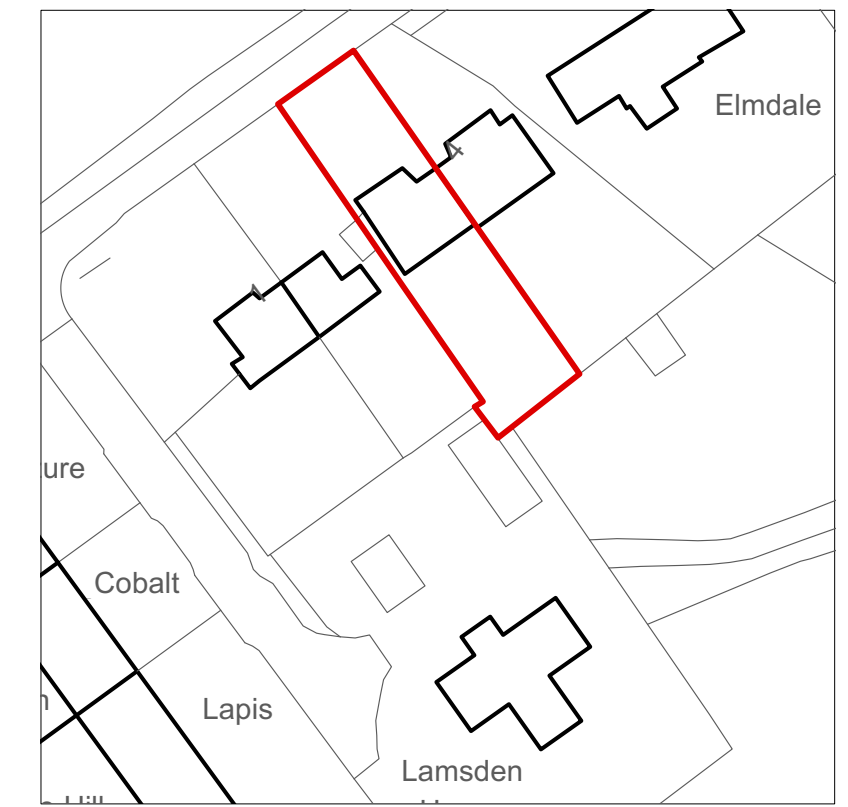

3 Blue Hill Cottages, Watton-At-Stone

Drawing title: Proposed Elevations

Scale: 1:50 @ A1


Date: September 2020



General Notes

All dimensions to be verified on site
 To be read in conjunction with all relevant documents
 In the event of discrepancy notify the Architect immediately
 This document is copyright of The Rural Craft Co.
 Issue Status

SK Information F Feasibility D Design
 P Permissions S Scheme T Tender
 C Construction E Existing Condition

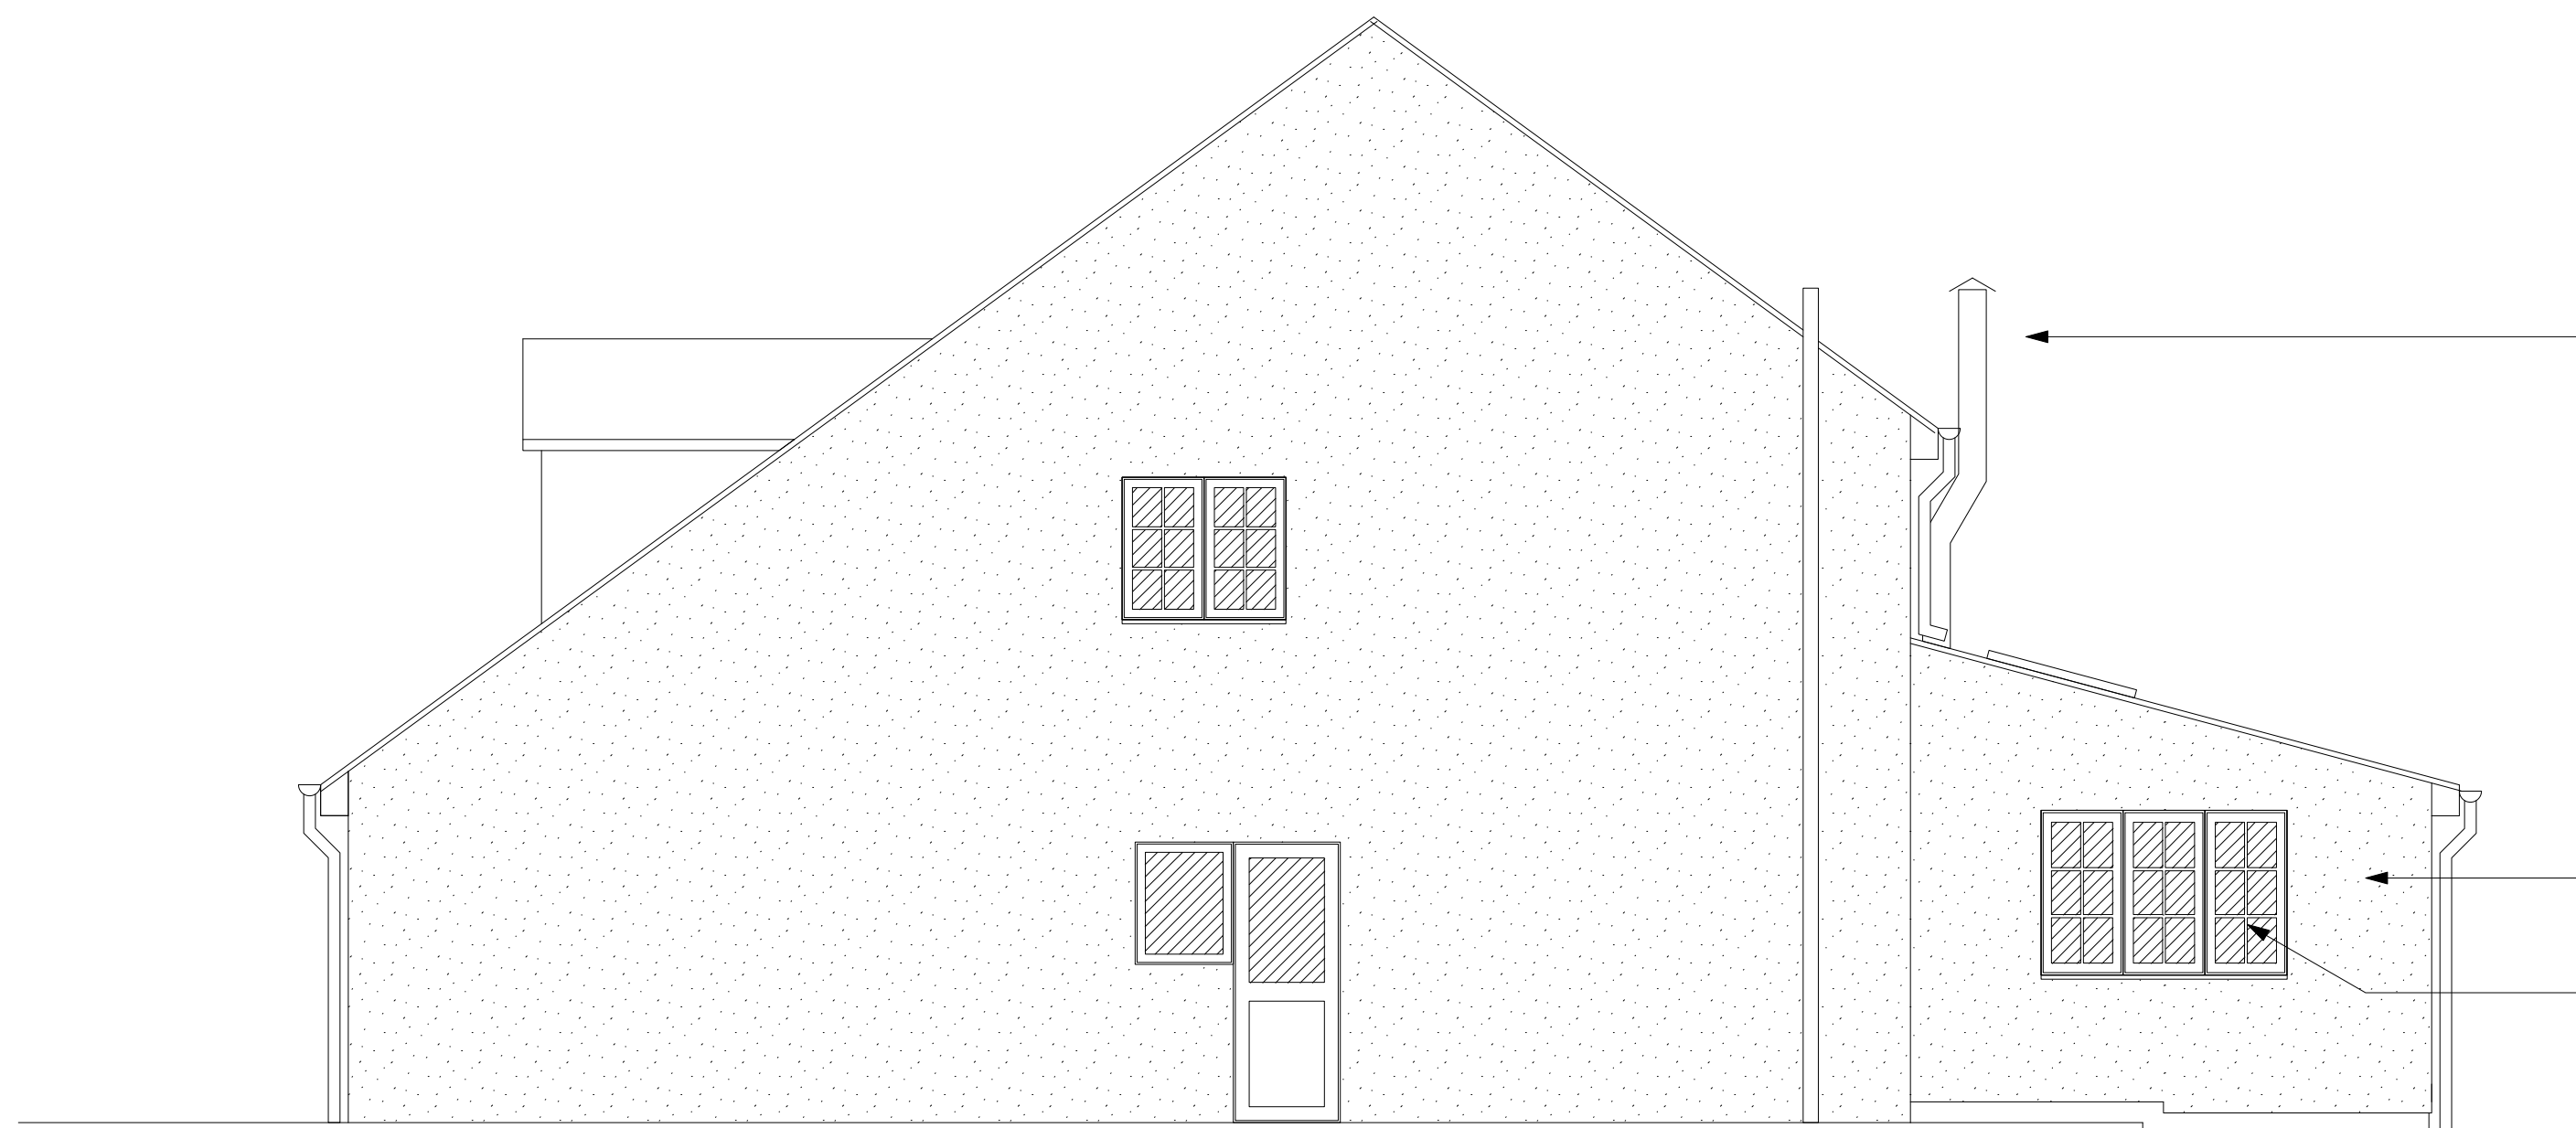

03 | PROPOSED SIDE ELEVATION

Proposed stainless steel flue

Rendered finish to match existing house

U-ovc window reused from existing house

(P1): Planning Issue (19.07.23/SE)

Revision: Information (date/drawn by)

0519 - 007 (P1)

**THE RURAL
 CRAFT
 Co.**

Cambridgeshire & Hertfordshire based Architects

www.theruralcraftco.com