




© This drawing and design are copyright.
 Do not scale from this drawing. Use only figured dimensions. If in doubt, ask.
 All dimensions are to be checked on site.
 Any discrepancies should be reported immediately to the Architect.

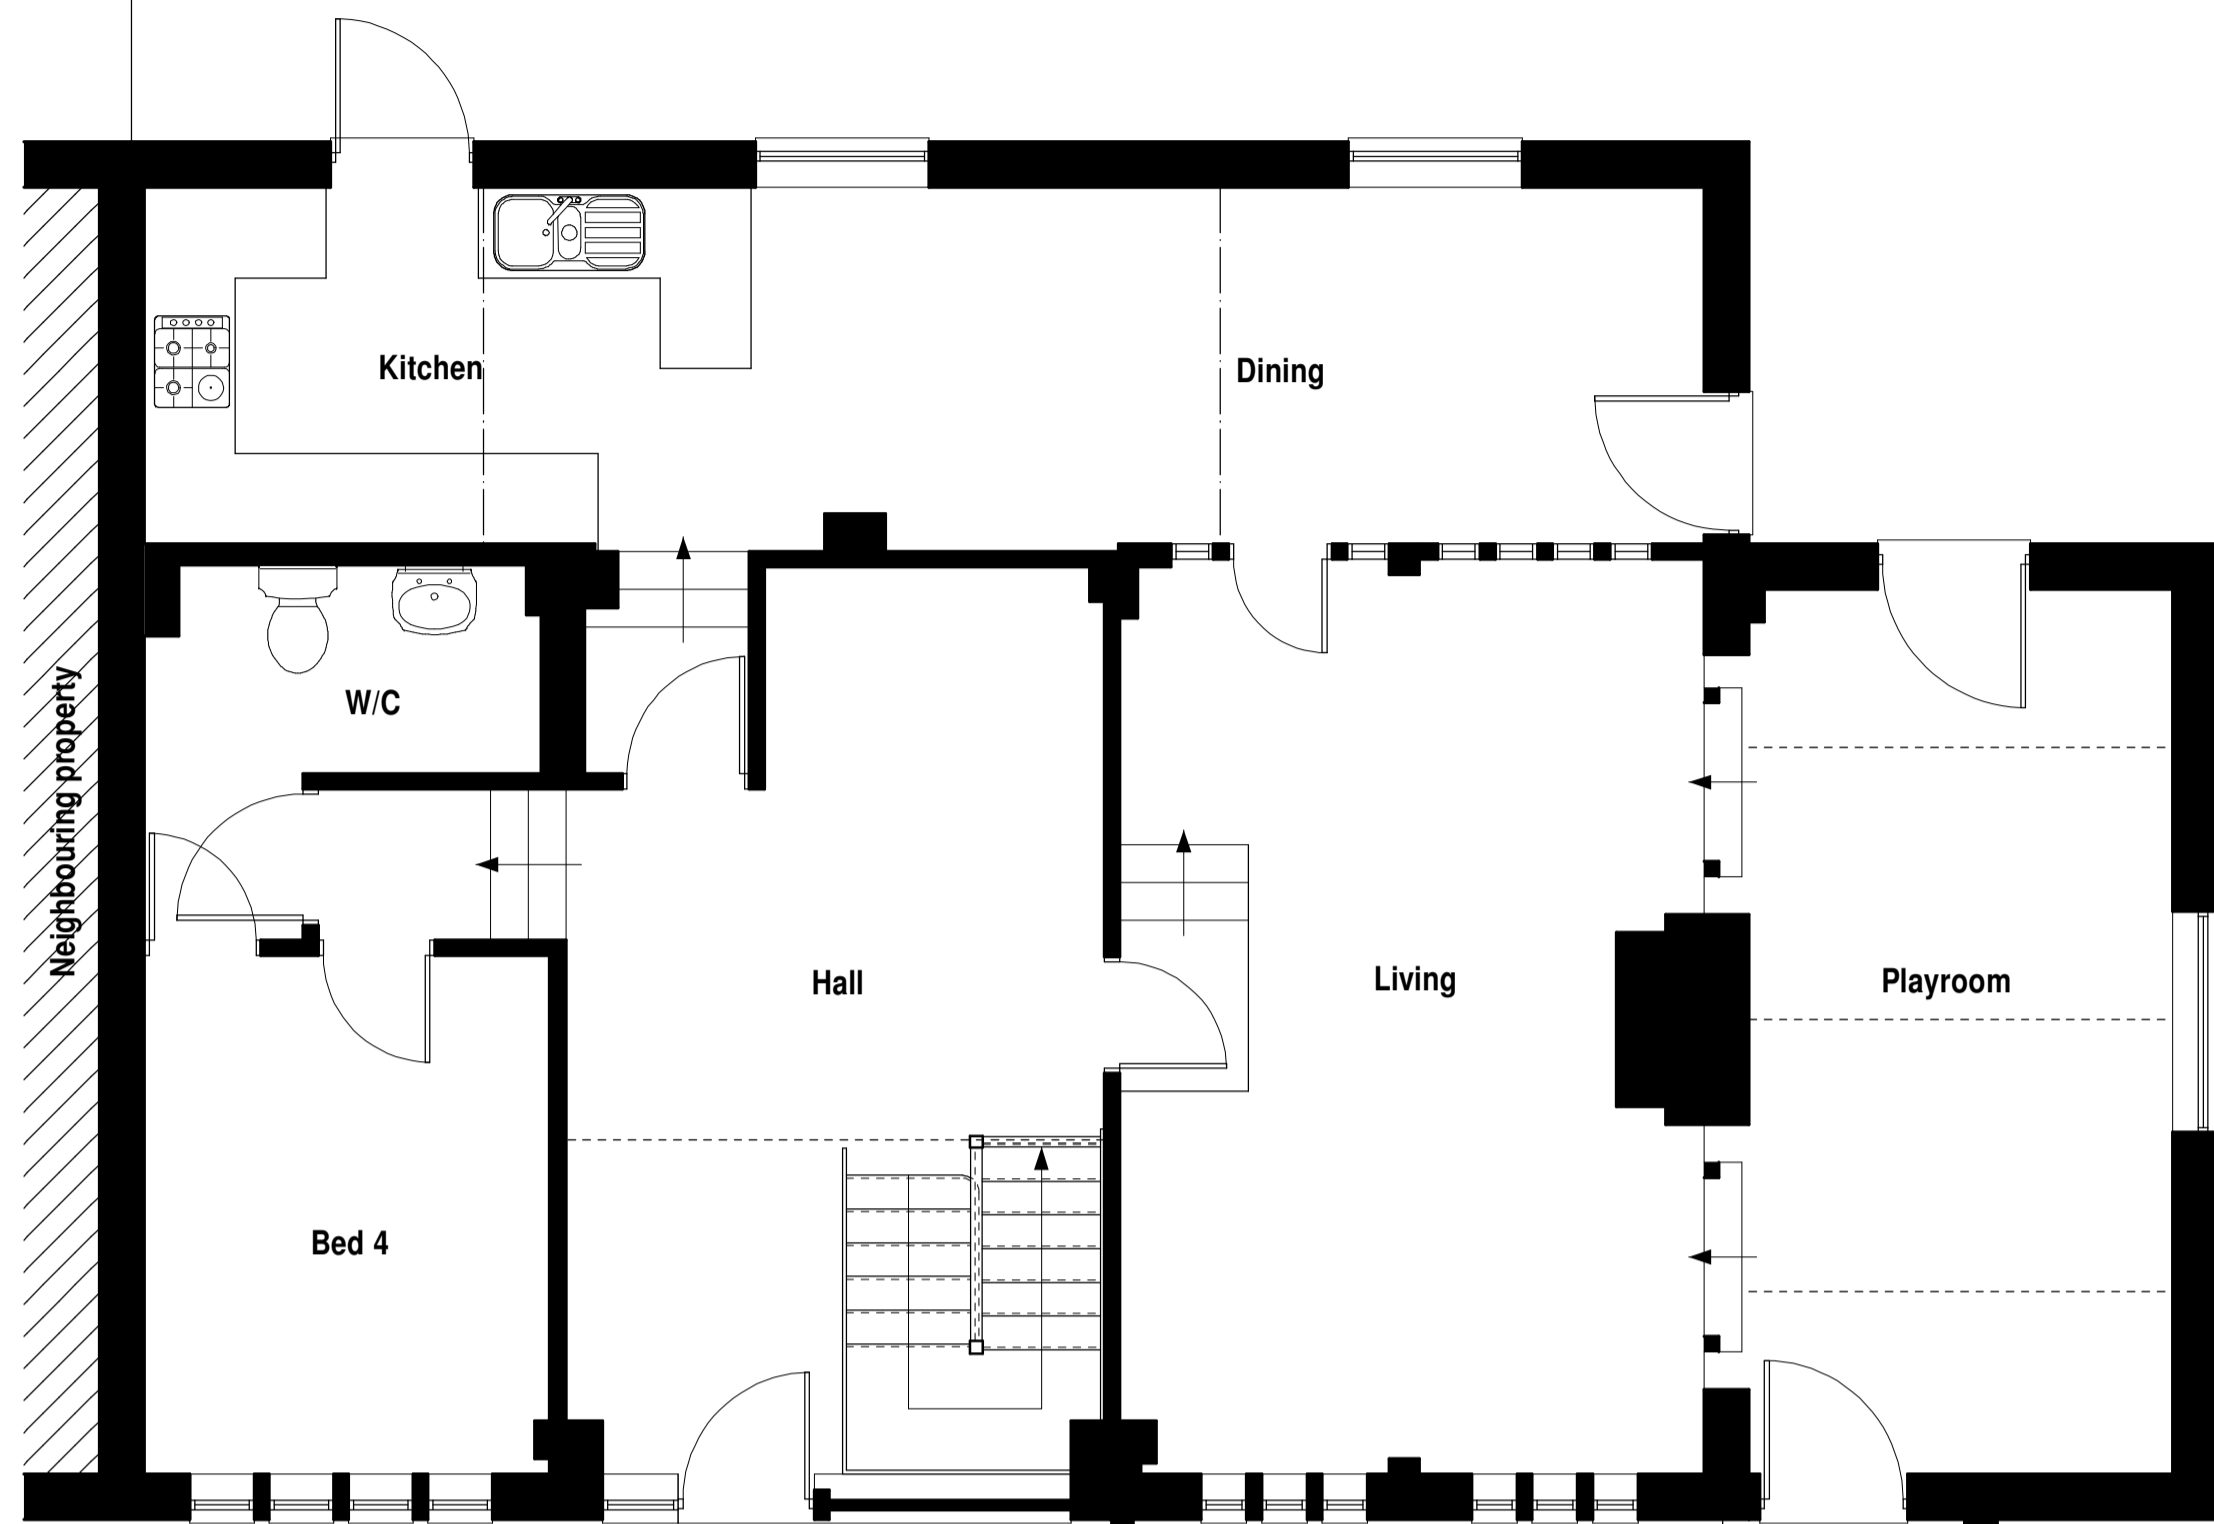

Ground Floor Plan

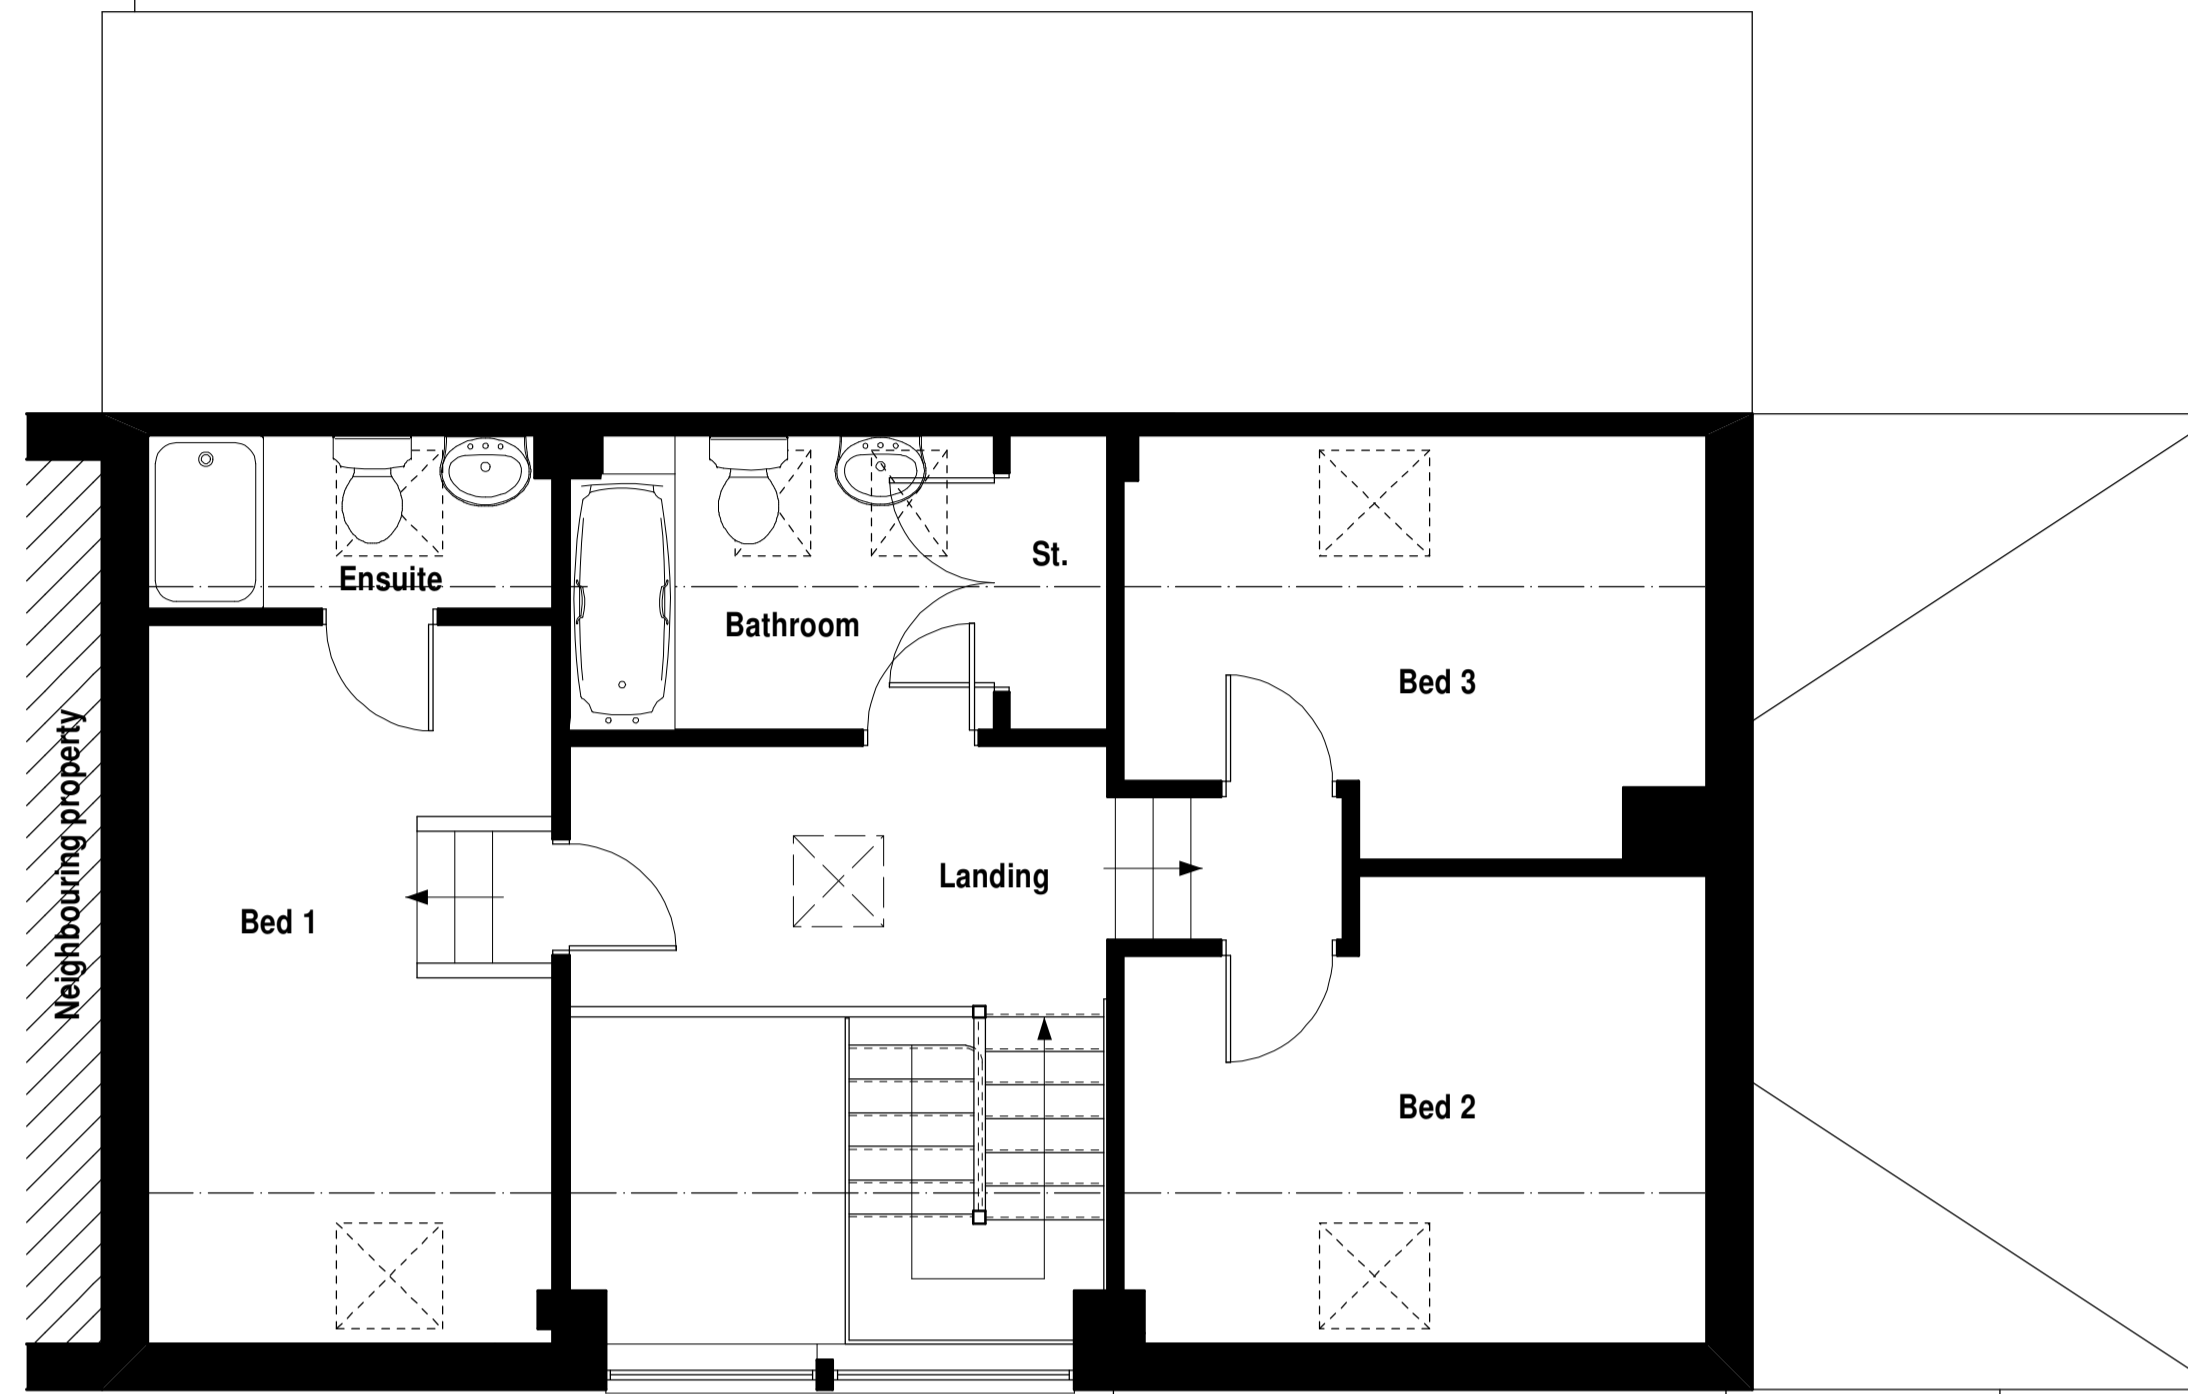

First Floor Plan

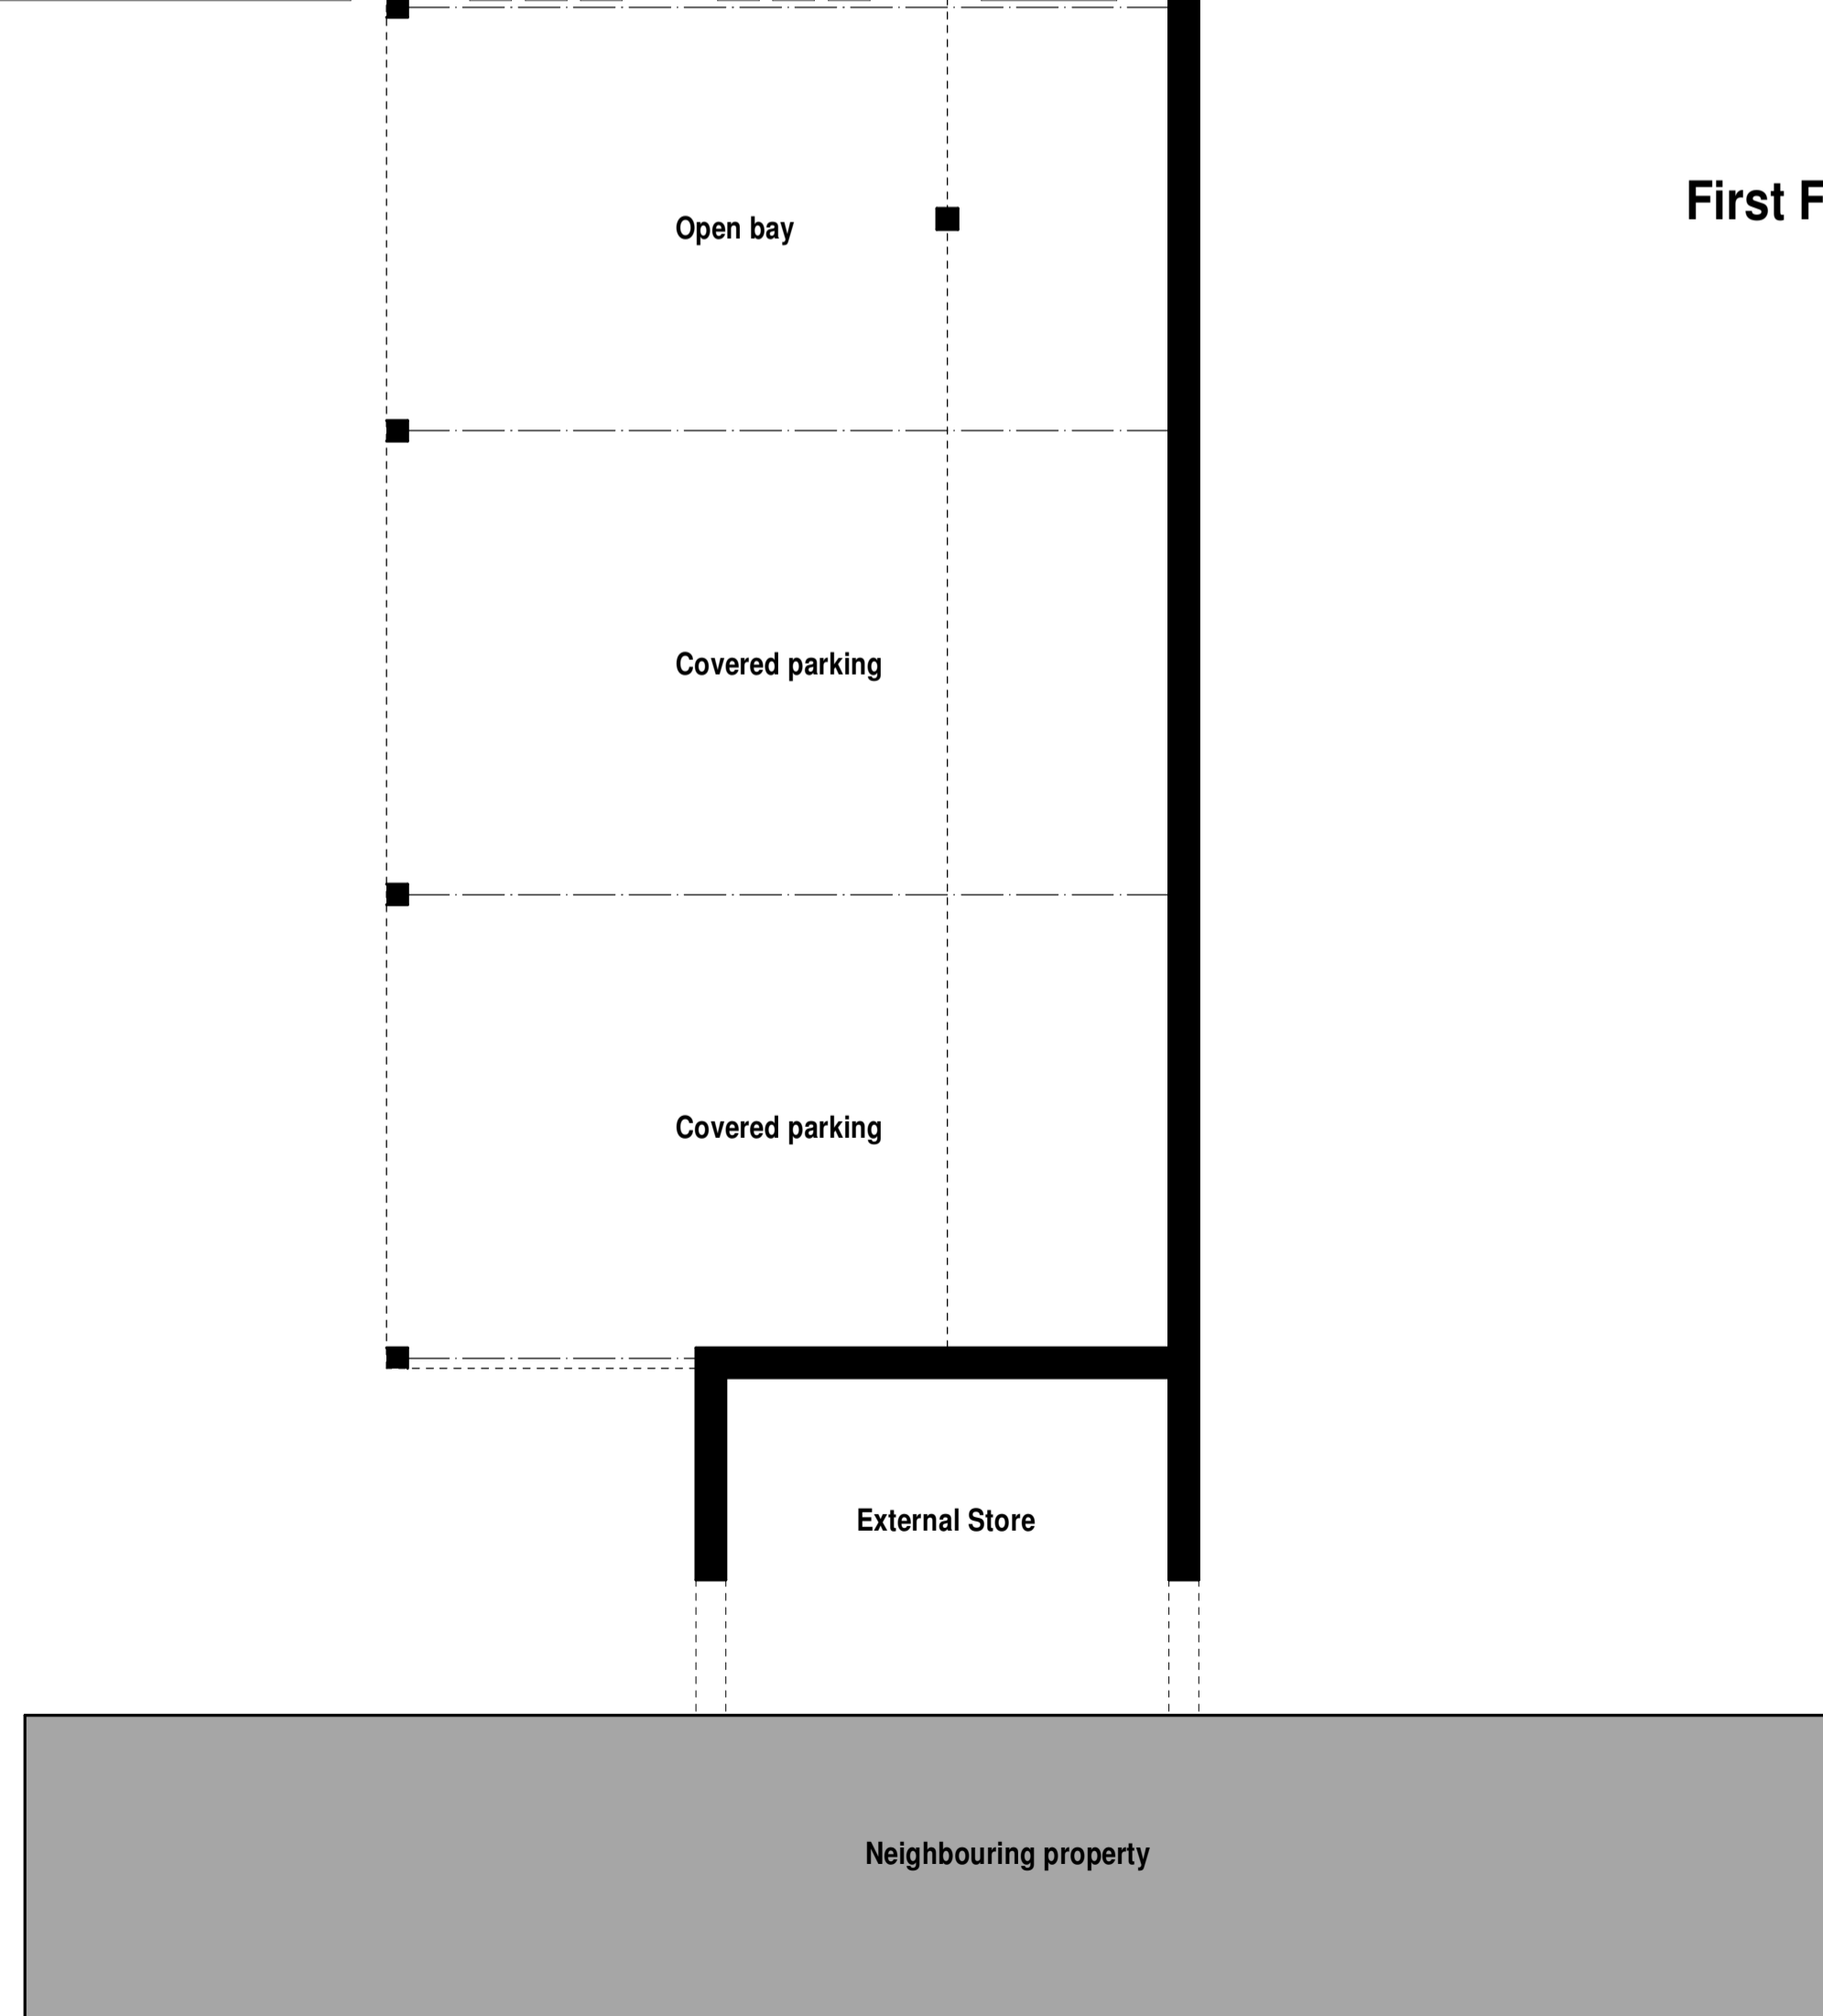

DATE	REV	DESCRIPTION	DRAWN

**Patrick Allen & Associates
Architects**

architects@patrickallen.org.uk
 www.patrickallen.org.uk
 +44 (0)1473 620660

2 Grange Business Centre
 Tommy Flowers Drive
 Grange Farm
 Kesgrave, Ipswich
 Suffolk, IP5 2BY

Project
**Proposed alterations at:- Lodge Barn South,
 Forest Road, Onehouse, Stowmarket, IP14 3HH**

Client
Mr & Mrs Brown

Drawing Title
**Floor Plans
 As Existing**

Drawing Status
Planning

Scale	Paper Size	Date	Drawn
1:50	A1	May 23	AC

Drawing Number
3892-81