



© This drawing and design are copyright.
 Do not scale from this drawing. Use only figured dimensions. If in doubt, ask.
 All dimensions are to be checked on site.
 Any discrepancies should be reported immediately to the Architect.

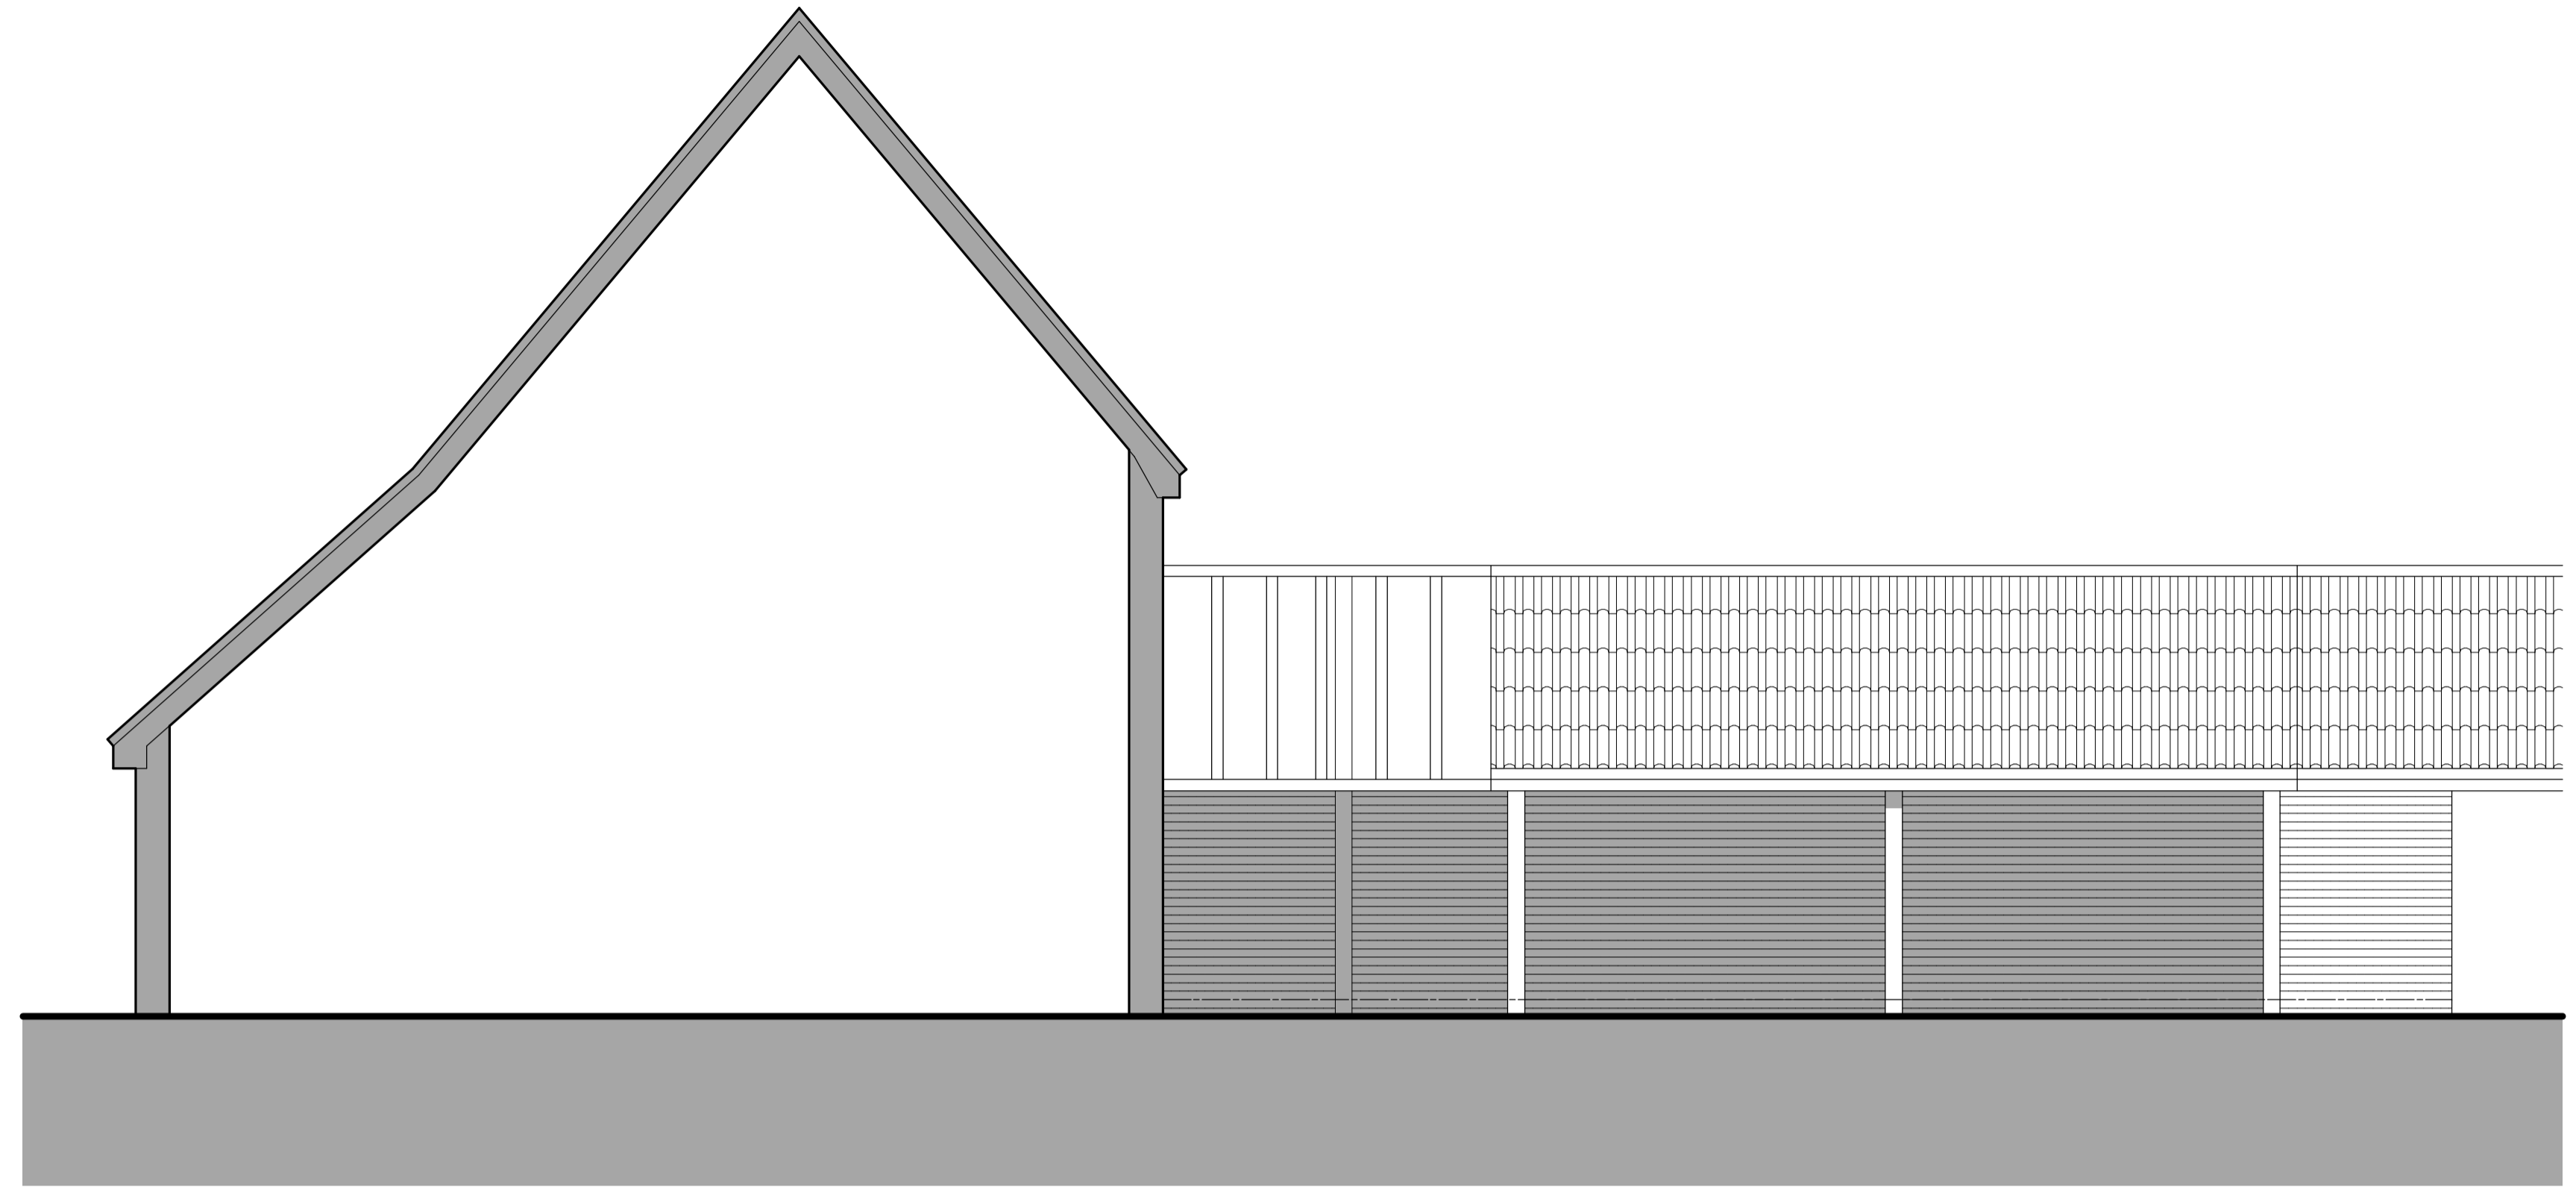

West Elevation



North Elevation

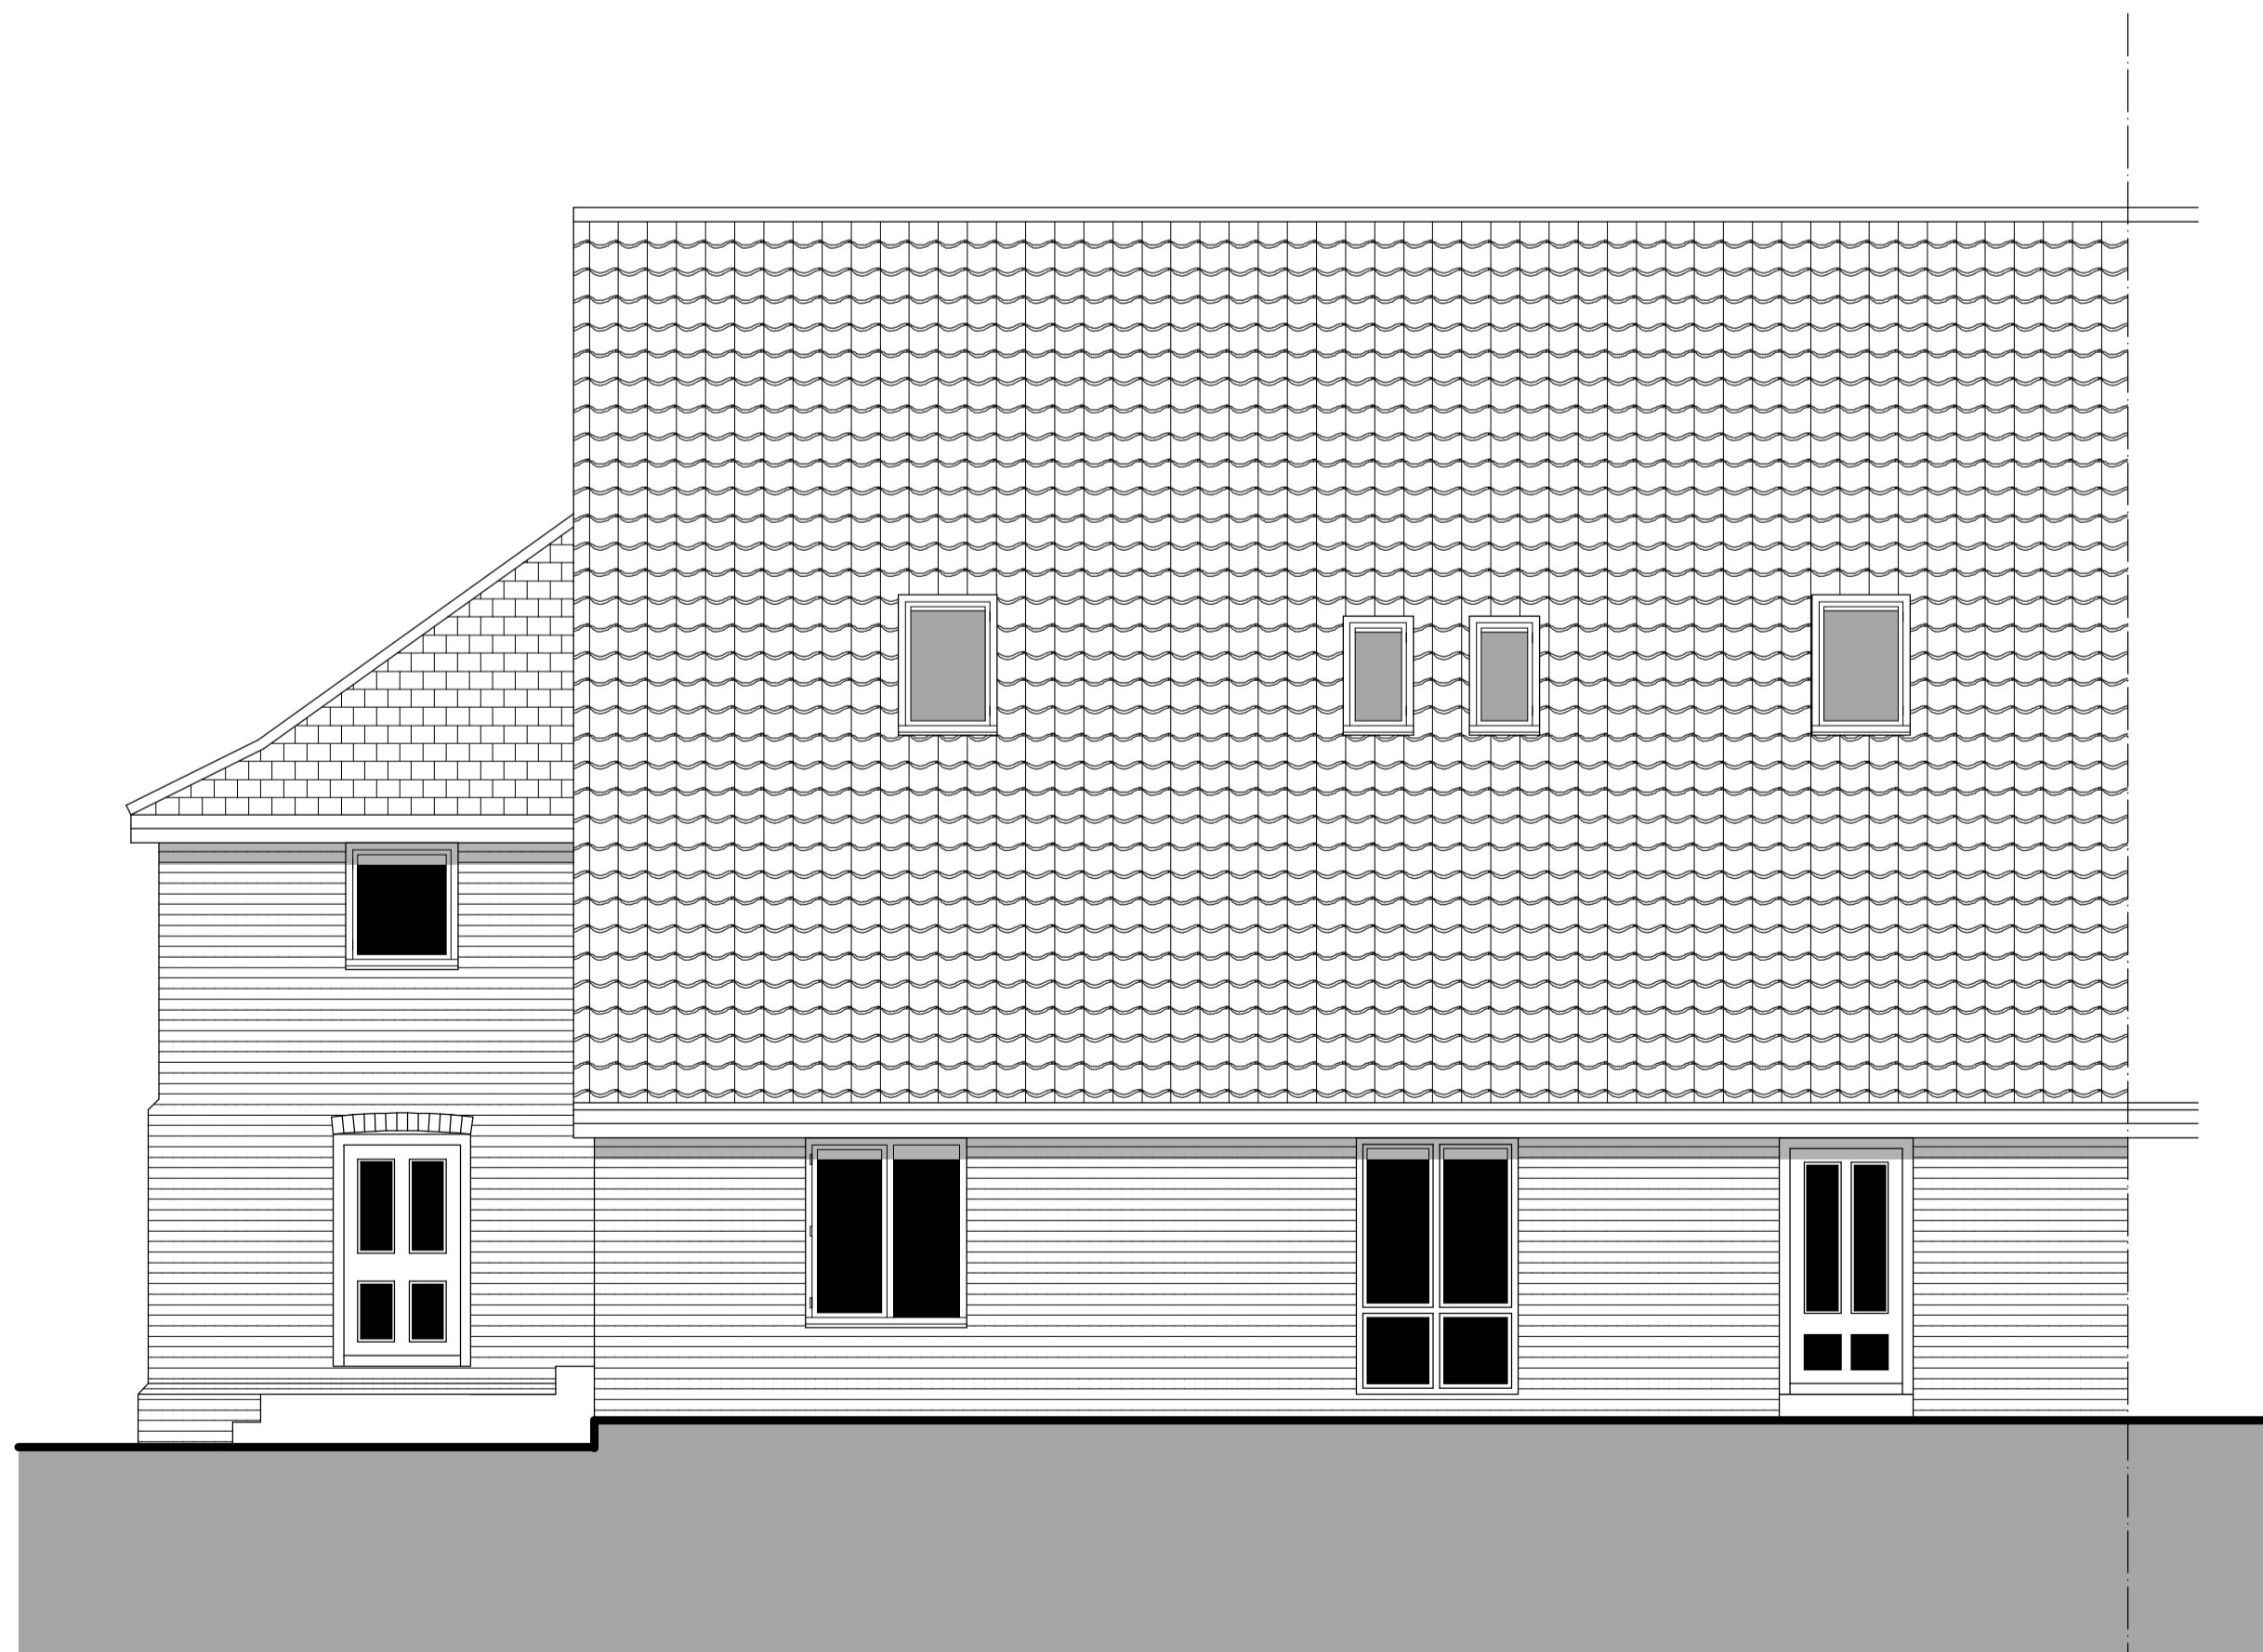

East Elevation



South Elevation

DATE	REV	DESCRIPTION	DRAWN

Patrick Allen & Associates Architects
 architects@patrickallen.org.uk | 2 Grange Business Centre
 www.patrickallen.org.uk | Tommy Flowers Drive
 +44 (0)1473 620660 | Grange Farm
 Kesgrave, Ipswich
 Suffolk, IP5 2BY

Project
Proposed alterations at:- Lodge Barn South, Forest Road, Onehouse, Stowmarket, IP14 3HH

Client
Mr & Mrs Brown

Drawing Title
Elevations As Existing

Drawing Status
Planning

Scale	Paper Size	Date	Drawn
1:50	A1	May 23	AC

Drawing Number
3892-82

© 2017 Patrick Allen & Associates Limited | Registered No: 4694261