




First Floor Plan




Loft Floor Plan

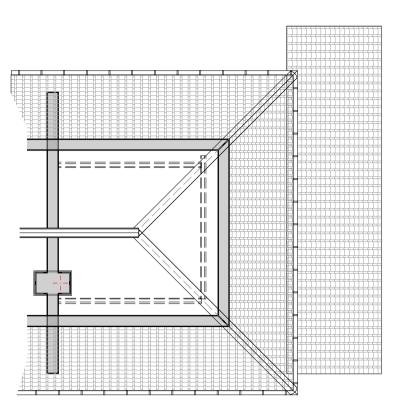


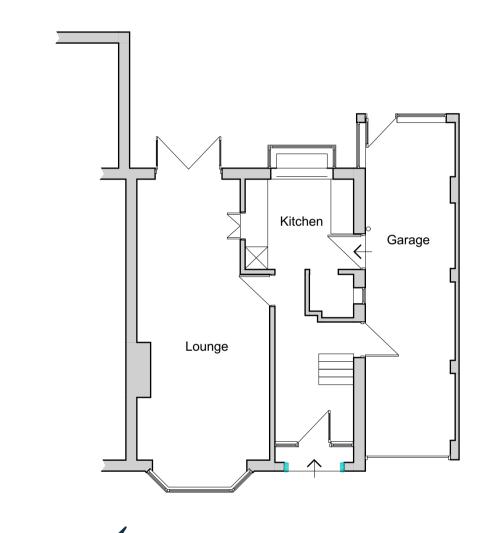

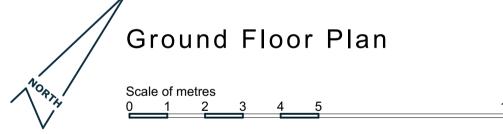

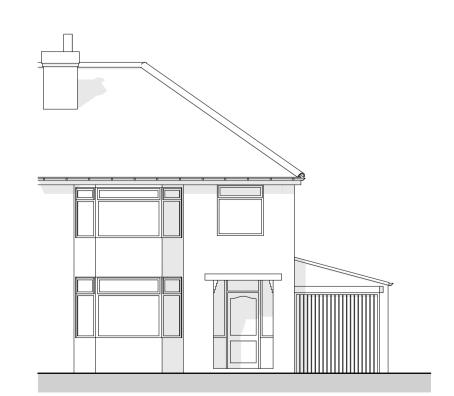


South-East Elevation

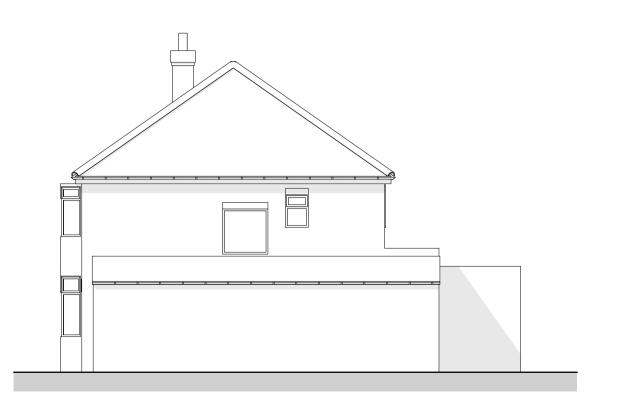

This drawing has been produced for Mr J. Burley for the Planning stage of the Extensions including loft conversion at 51 Rawcliffe Drive, York and is not intended for use by any other person or for any other person or for

North-East Elevation

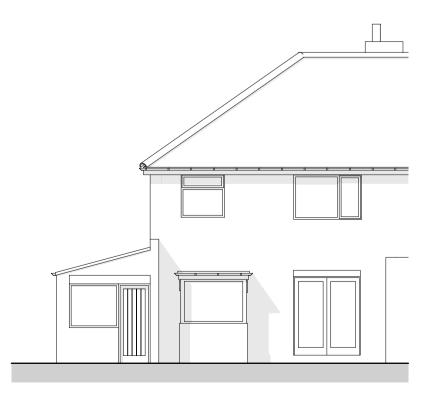

North-West Elevation

rev. A (12.07.23) Site Location Plan added.

Project No. Drawing No.

WG1338 01 A



Project
Extensions including loft conversion

Project Address **51 Rawcliffe Drive, York**

Client Mr J. Burley

Project Stage **Planning** Drawing Title

Existing drawings

Drawing Date Drawing Scale 1:100, 1:1250 at A1 July 2023

Walker Graham Architects

44 South Bar Street 3 New Street Banbury York OX16 9AB YO18RA T: 01295 709 247 T: 01904 848 868

E: architecture@walkergraham.co.uk walkergraham.co.uk