



Ground Floor Plan

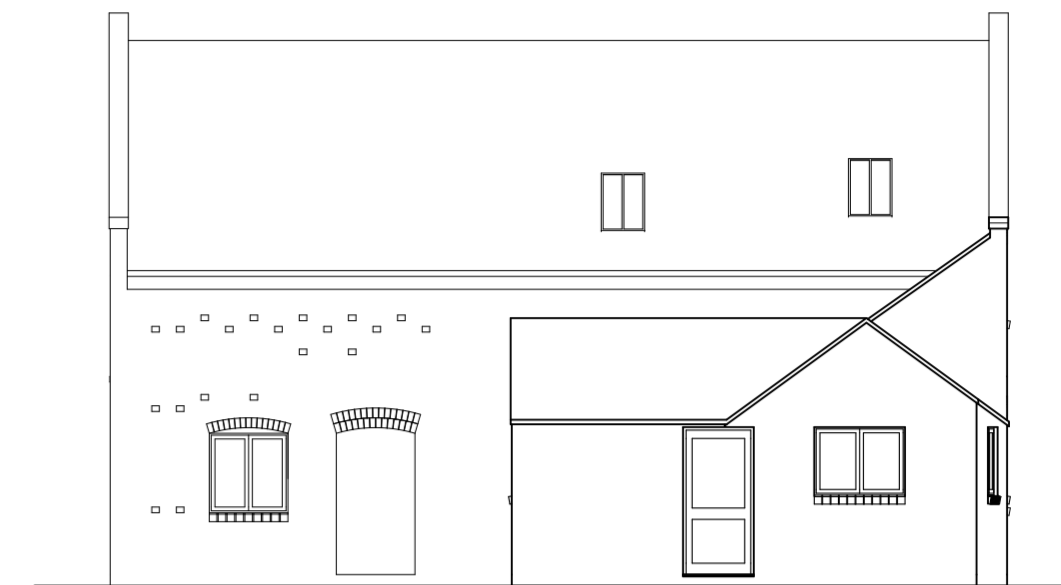

Front Elevation




Side Elevation  
(facing Bridge Cottage)

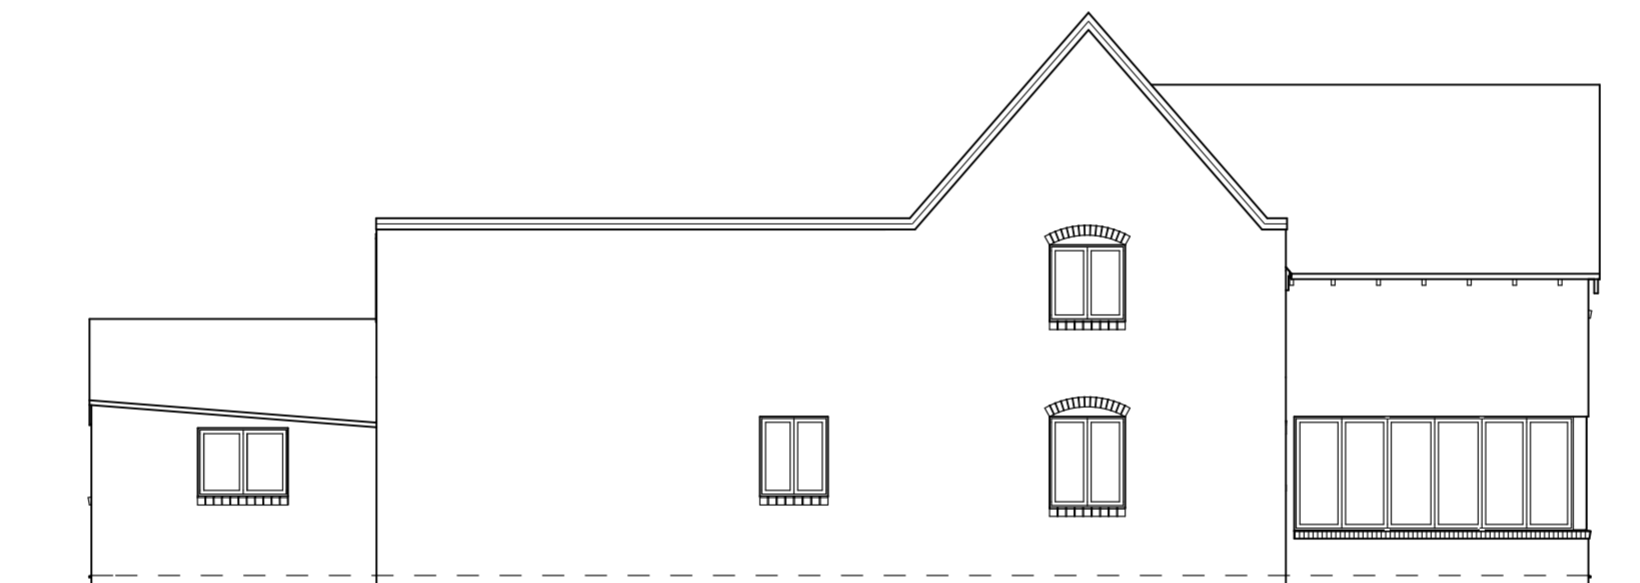

Rear Elevation



Side Elevation  
(facing Turnbull Rd)

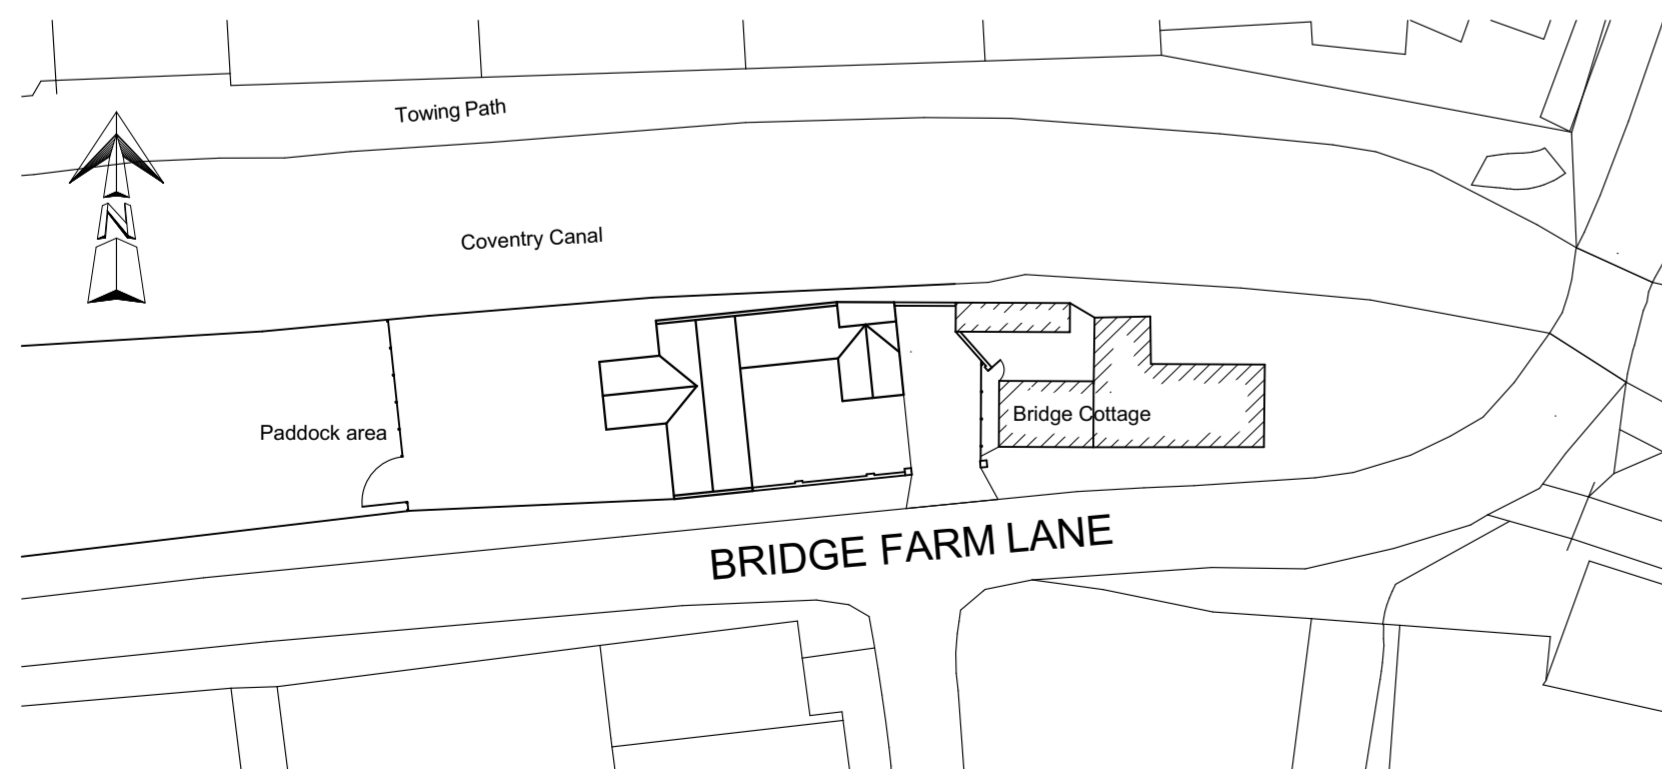

Site Layout  
(1:500)

**R.J.K. CONSTRUCTION (Midlands) Ltd**  
 Overlay Lane  
 Alrewas  
 Burton on Trent  
 Staffs DE13 7DF  
 Tel: 01283 792722  
 Fax: 01283 792822

Client:  
**Ms. F. Arblaster**

Project:  
**Proposed Extension. Bridge Farm Barn, Bridge Farm Lane, Fradley, WS13 8NH**

Drawing Title:  
**Existing Floor Plan, Elevations and Site Layout**

Drawing No:	Revision:
<b>1731/11</b>	

Scale: **1:100 @ A2** Drawn By: **SJ** Date: **17/7/23**  
(unless noted otherwise)

This drawing and the works depicted are Copyright of RJK Construction Ltd and may not be reproduced or amended without written permission.

This drawing should be read in conjunction with all relevant engineers information and construction specification.

**DO NOT SCALE FROM THIS DRAWING**