
EXISTING WESTERN ELEVATION @ 1:50

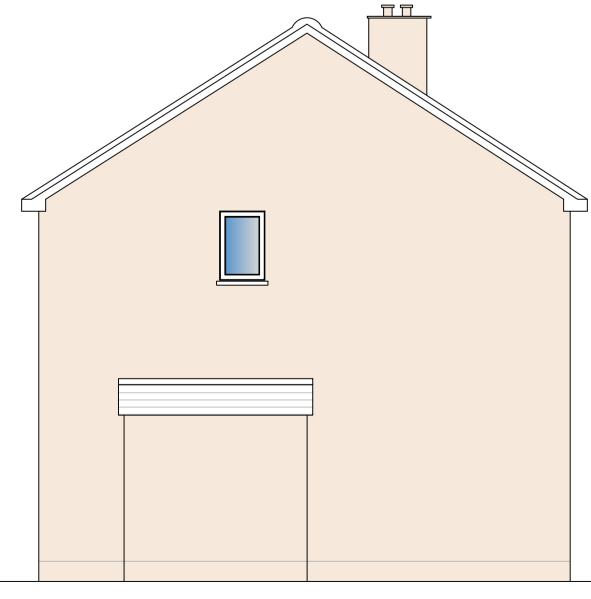



3 The Plain Thornbury Bristol BS35 2AG

email: oconnorspm@gmail.com plans-design.co.uk tel: 07518 - 489970




EXISTING GROUND FLOOR PLAN @ 1:50

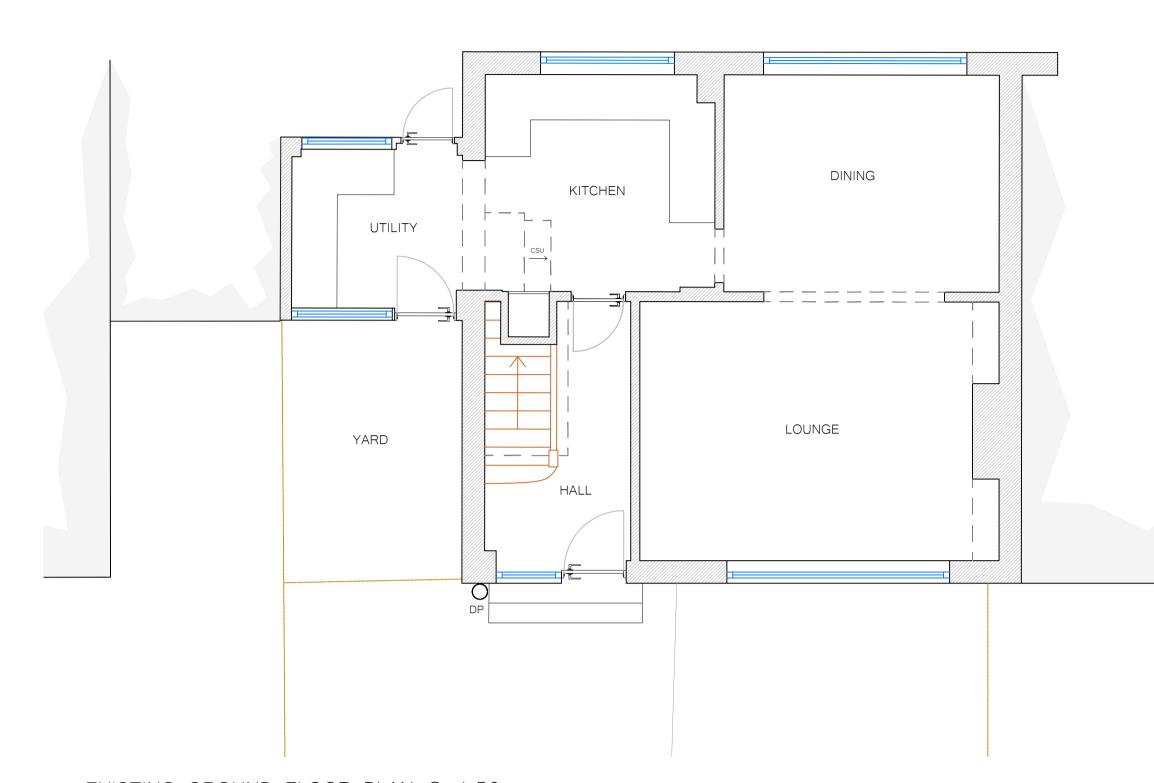


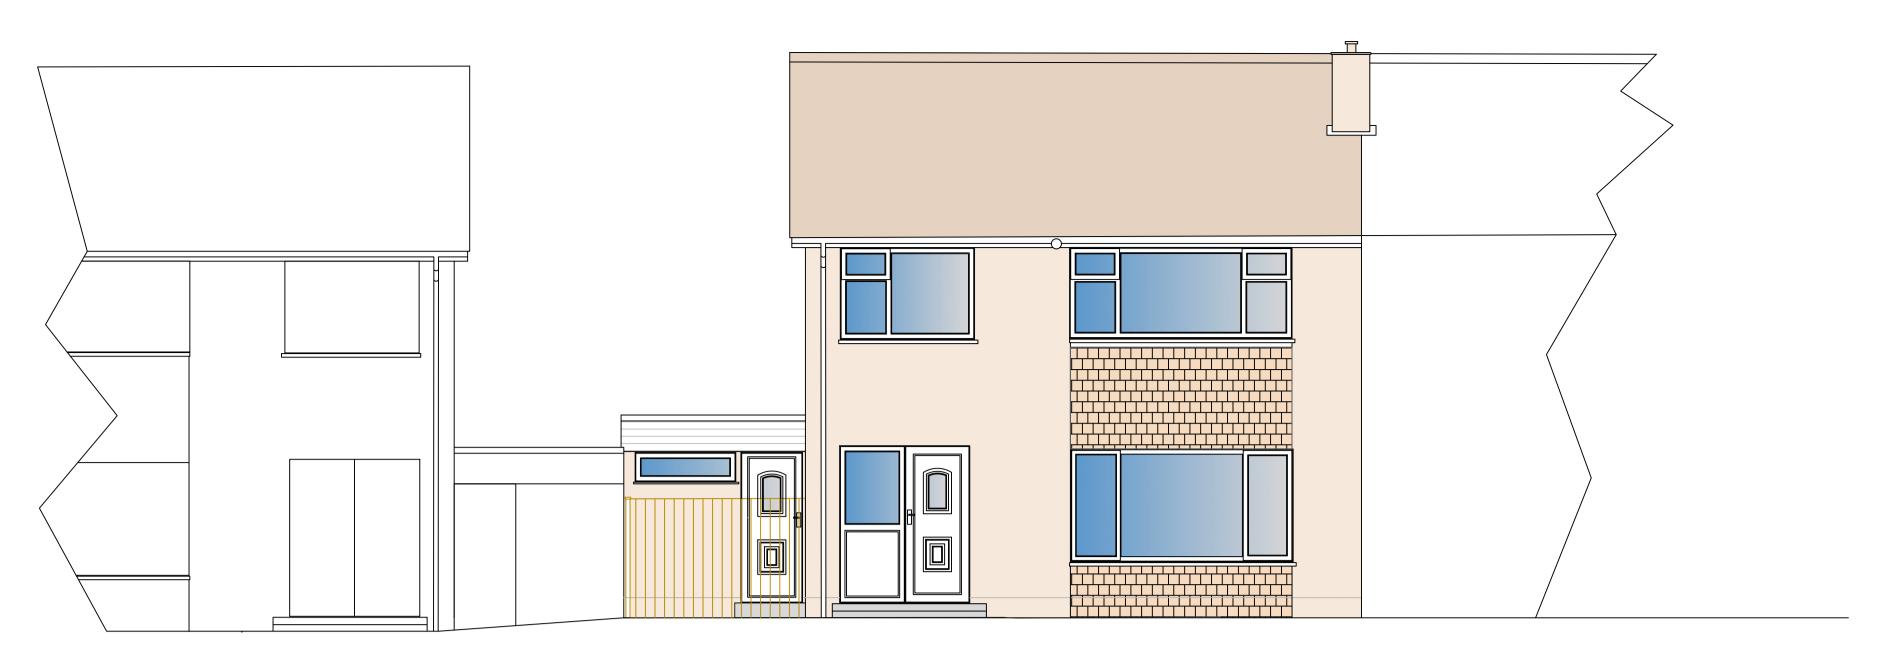

EXISTING SOUTHERN ELEVATION @ 1:50

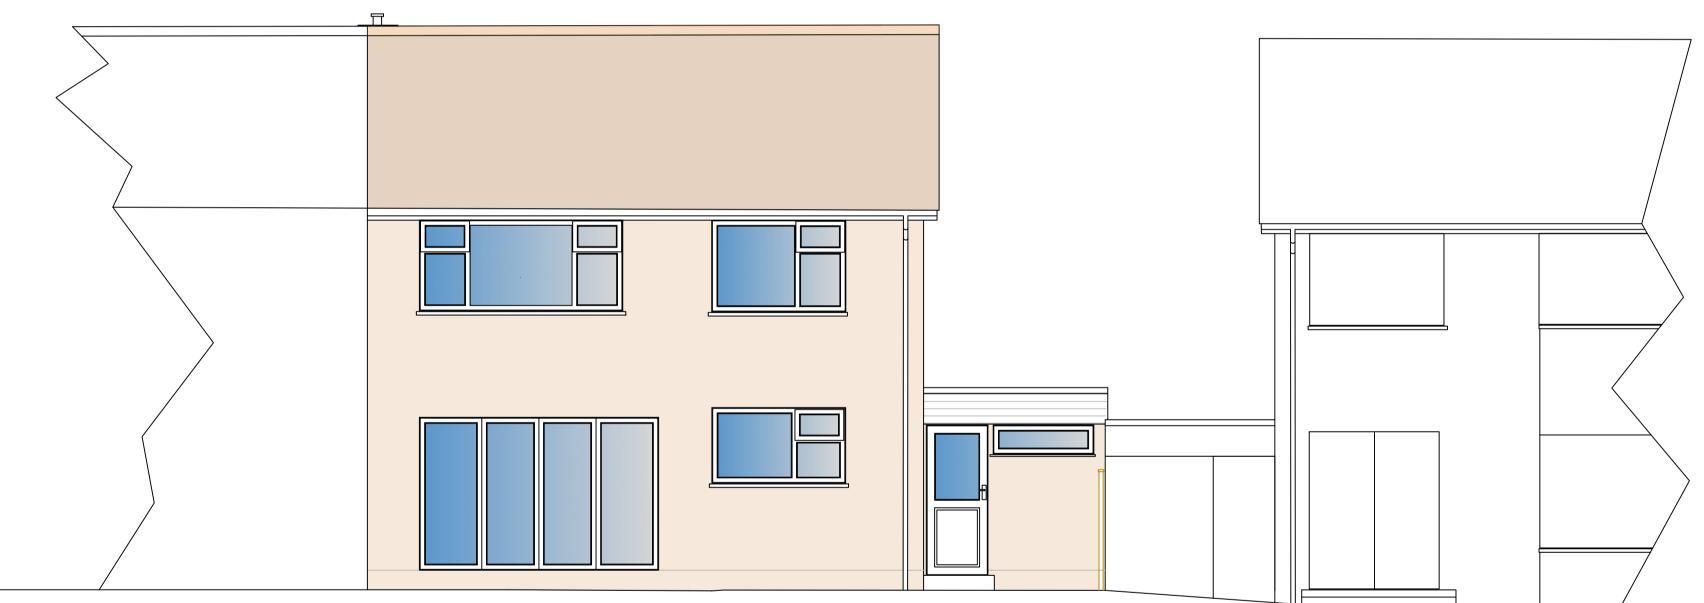

EXISTING NORTHERN ELEVATION @ 1:50

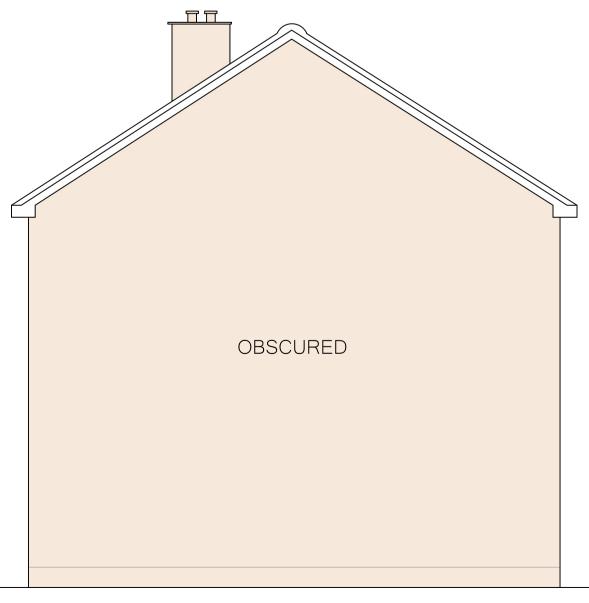

Ref REVISIONS

CLIENT

PROJECT Side Extension & Porch

EXISTING EASTERN ELEVATION @ 1:50

DRAWING TITLE Existing Layout

Date

Mr & Mrs Henderson

SITE 12 Church Avenue Falfield

SCALES / PAPER SIZE 1:50 @ A1 DATE May 2023

DWG NO 1234.01