




Existing East Elevation 1:100

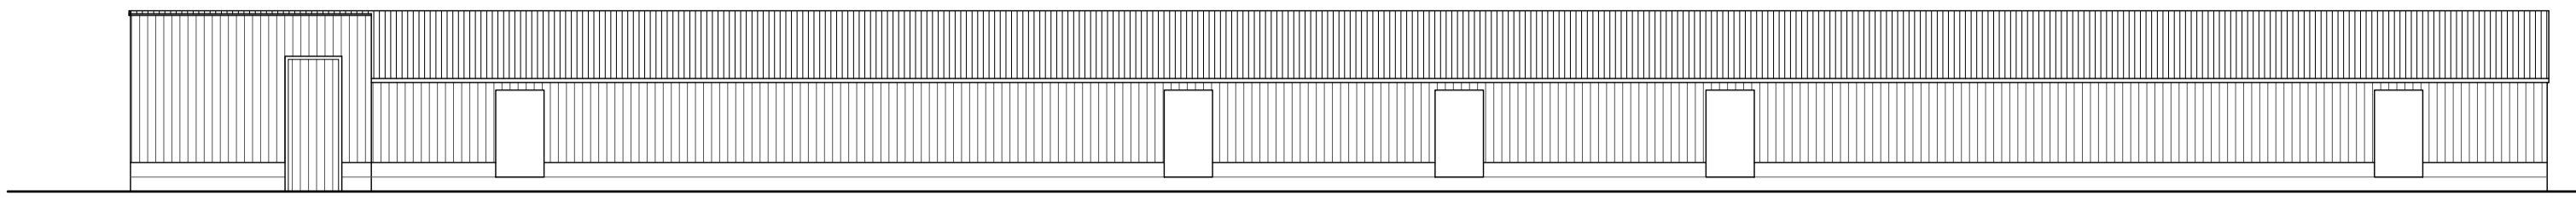


Existing West Elevation 1:100

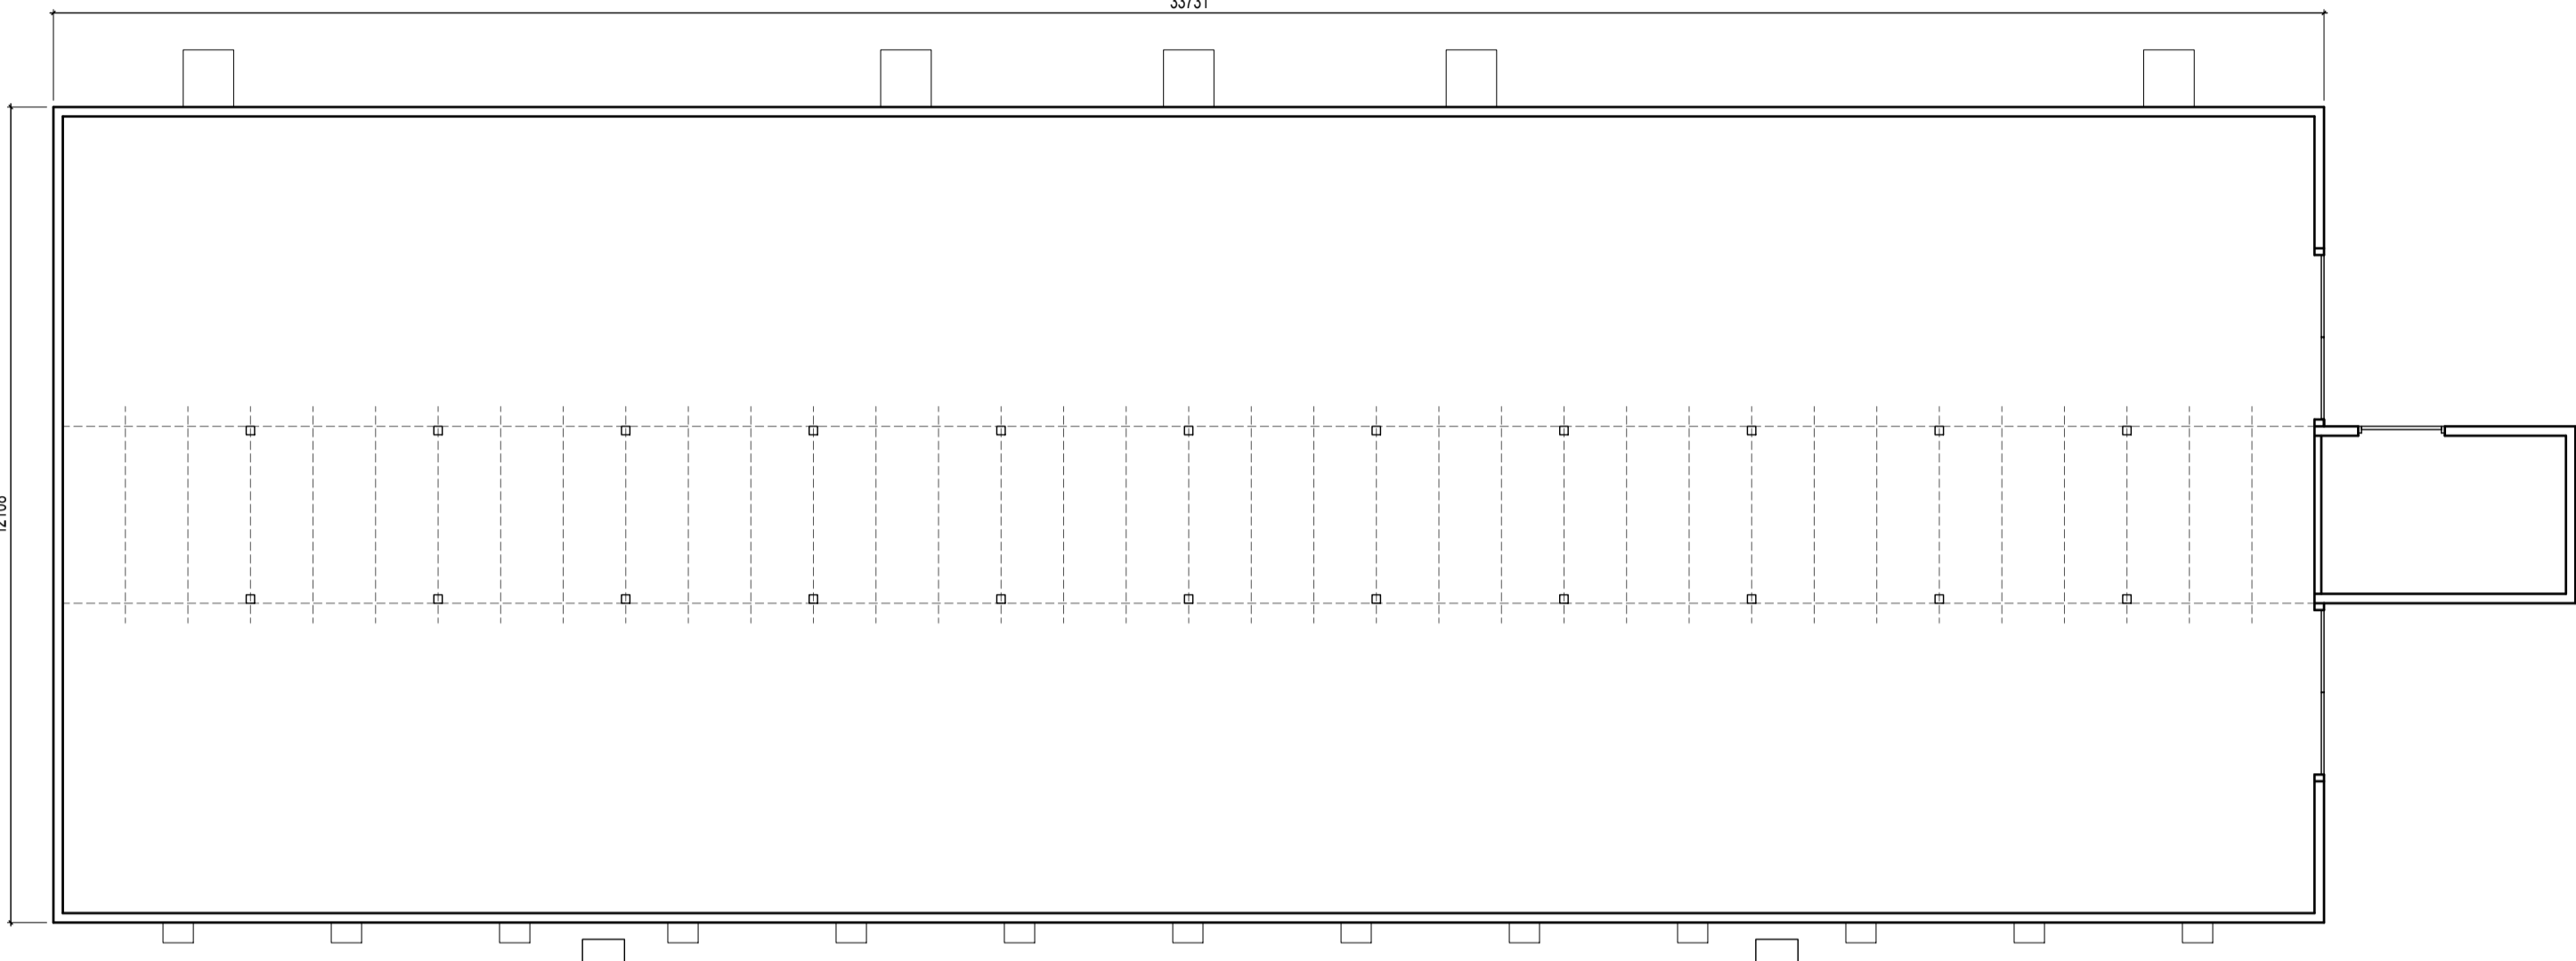


Typical Ground Floor Plan as Existing 1:100

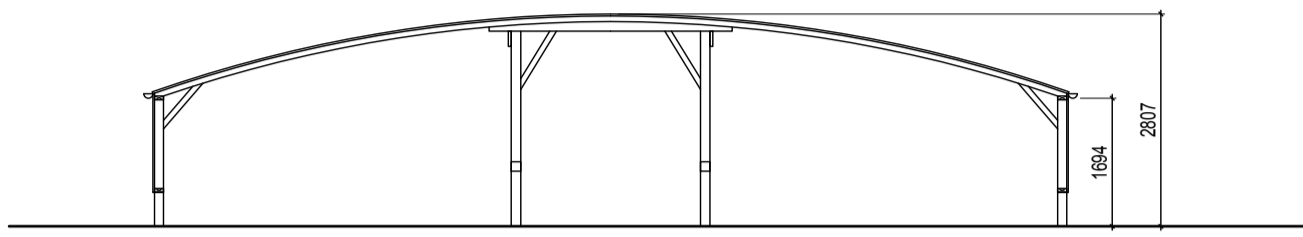

Existing Section 1:100

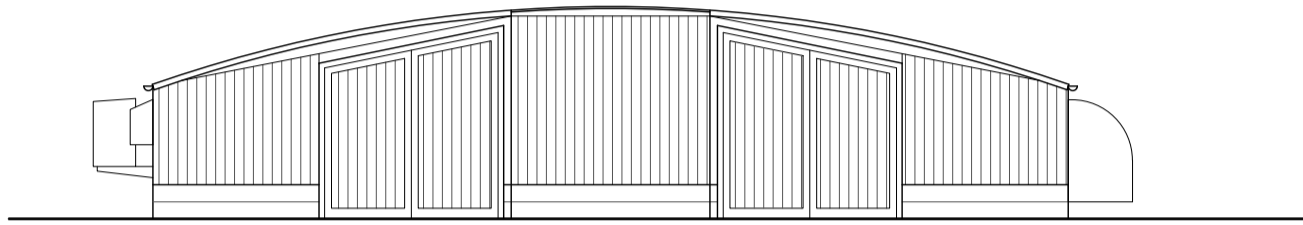

Existing North Elevation 1:100

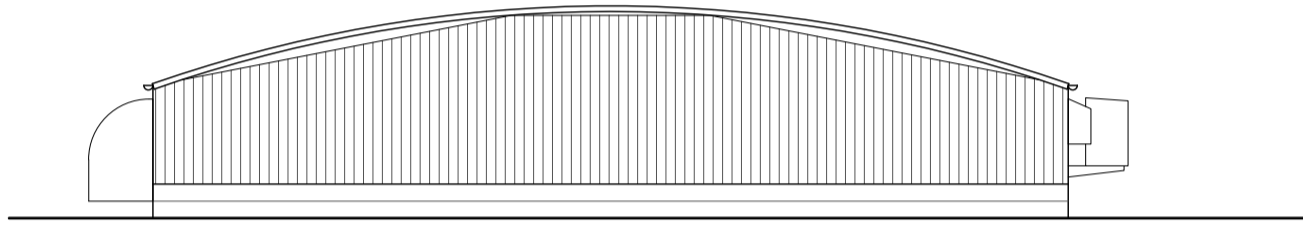

Existing South Elevation 1:100



Existing Site Plan 1:500

Date	Revision	Description	Drawn	Checked
			smg	PW
Project:		Mill Farm, Hoxne Road, Denham, Suffolk, IP21 5DF		
Client:		Moy Park c/o Landbridge		
Drawing Title:		Existing Plan, Elevations & Site Plan (Demolition)		
Drawing Number:		PW1329-PL21		
Drawing Status:		Planning	Drawn By: smg	
Scale:		1:100, 1:500 (at A1)	Date:	13/07/2023

**Peter Wells Architects**  
 Ferry Quay House, Ferry Quay, Woodbridge, Suffolk, IP12 1BW  
 +44 (0)1394 799 299  
 info@peterwellsarchitects.co.uk  
 peterwellsarchitects.co.uk

DISCLAIMER: This drawing was prepared for the Client, Project & Site stated below and for the purposes set out in the Project Particulars. Peter Wells Architects accepts no responsibility whatsoever should the drawing be used by any other person, on any other site or for any other purpose than those stated. This drawing is to be read in conjunction with all relevant drawings and specifications. ALL MEASUREMENTS ARE TO BE CHECKED ON SITE AND ANY DISCREPANCIES REPORTED TO PETER WELLS ARCHITECTS  
 Copyright Peter Wells Architects 2023