




- Proposed Front Elevation**
- Blue Dashed Line Denotes previously granted prior approval for the creation of a first floor and erection of front porch ref: 20/01319/PNHF
  - Orange Dashed Line Denotes extent of proposed ground floor extension
  - Orange hatch denotes works that are to be carried out under permitted development

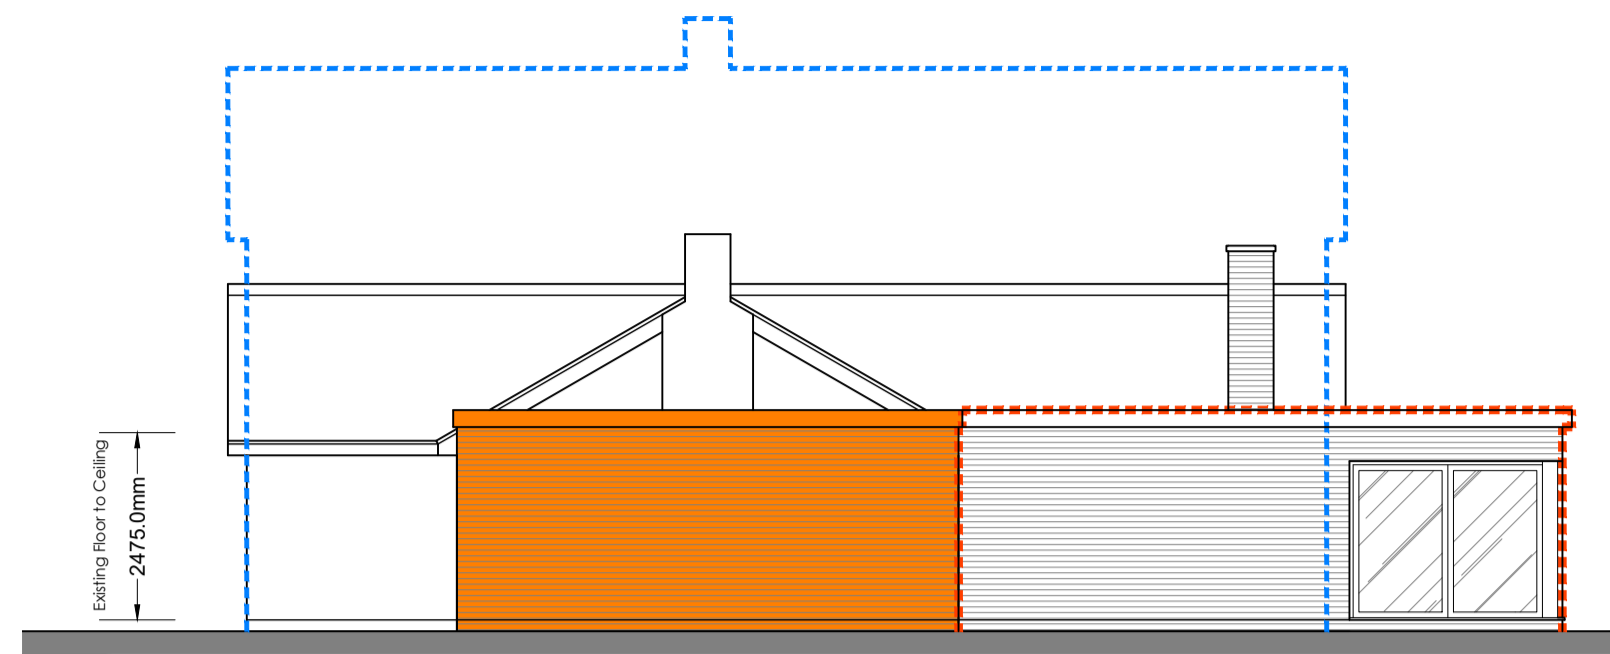

Proposed Side Elevation

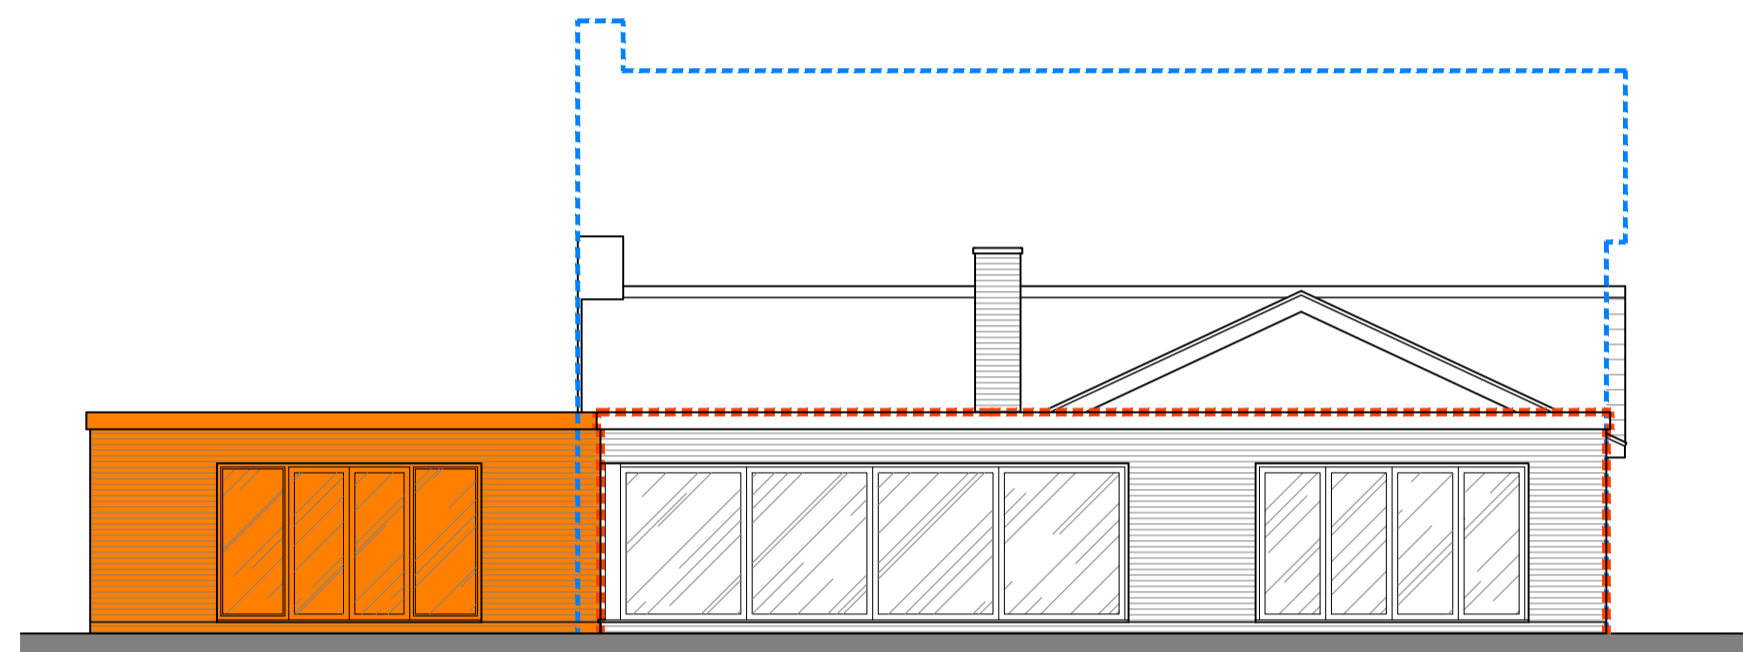


Proposed Rear Elevation

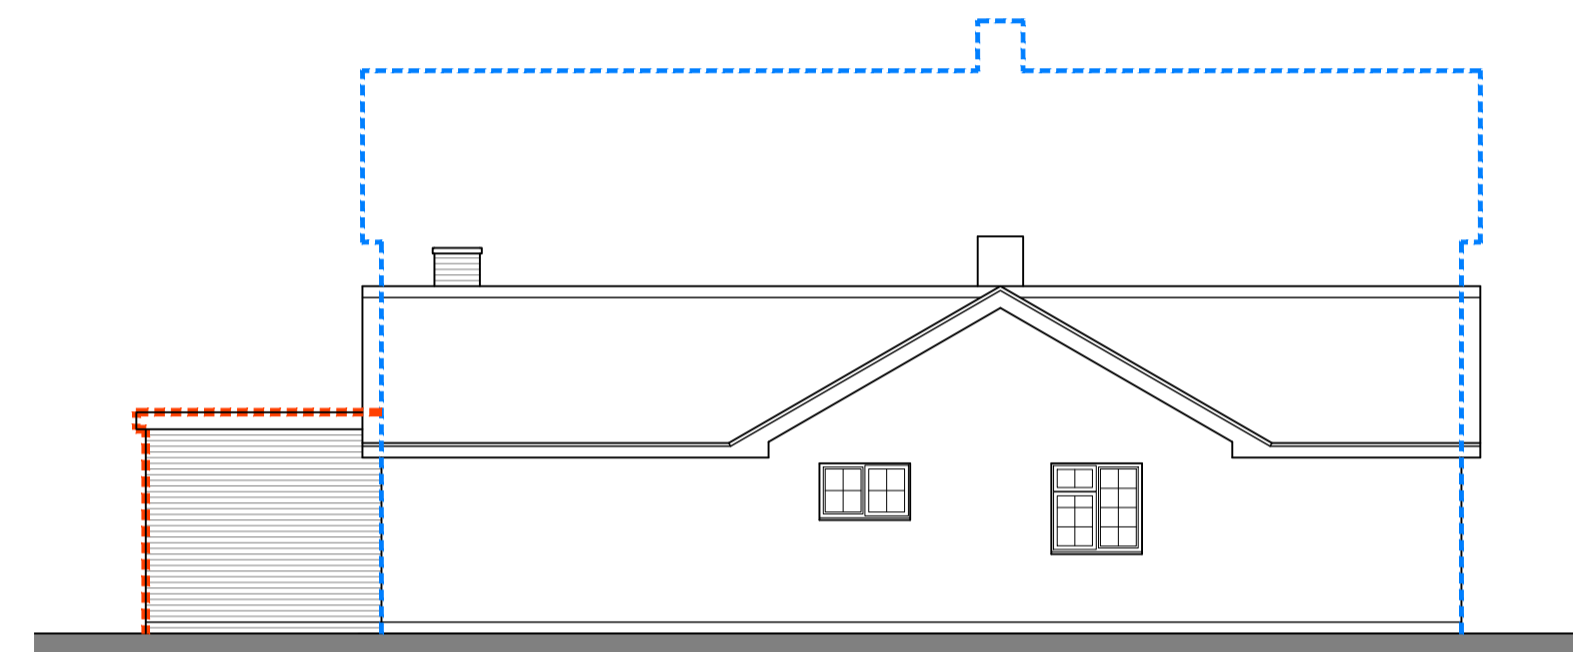

Proposed Side Elevation



- Proposed Ground Floor Plan**
- Existing Walls
  - Proposed Walls
  - Orange Dashed Line Denotes extent of proposed ground floor extension
  - Orange hatch denotes works that are to be carried out under permitted development

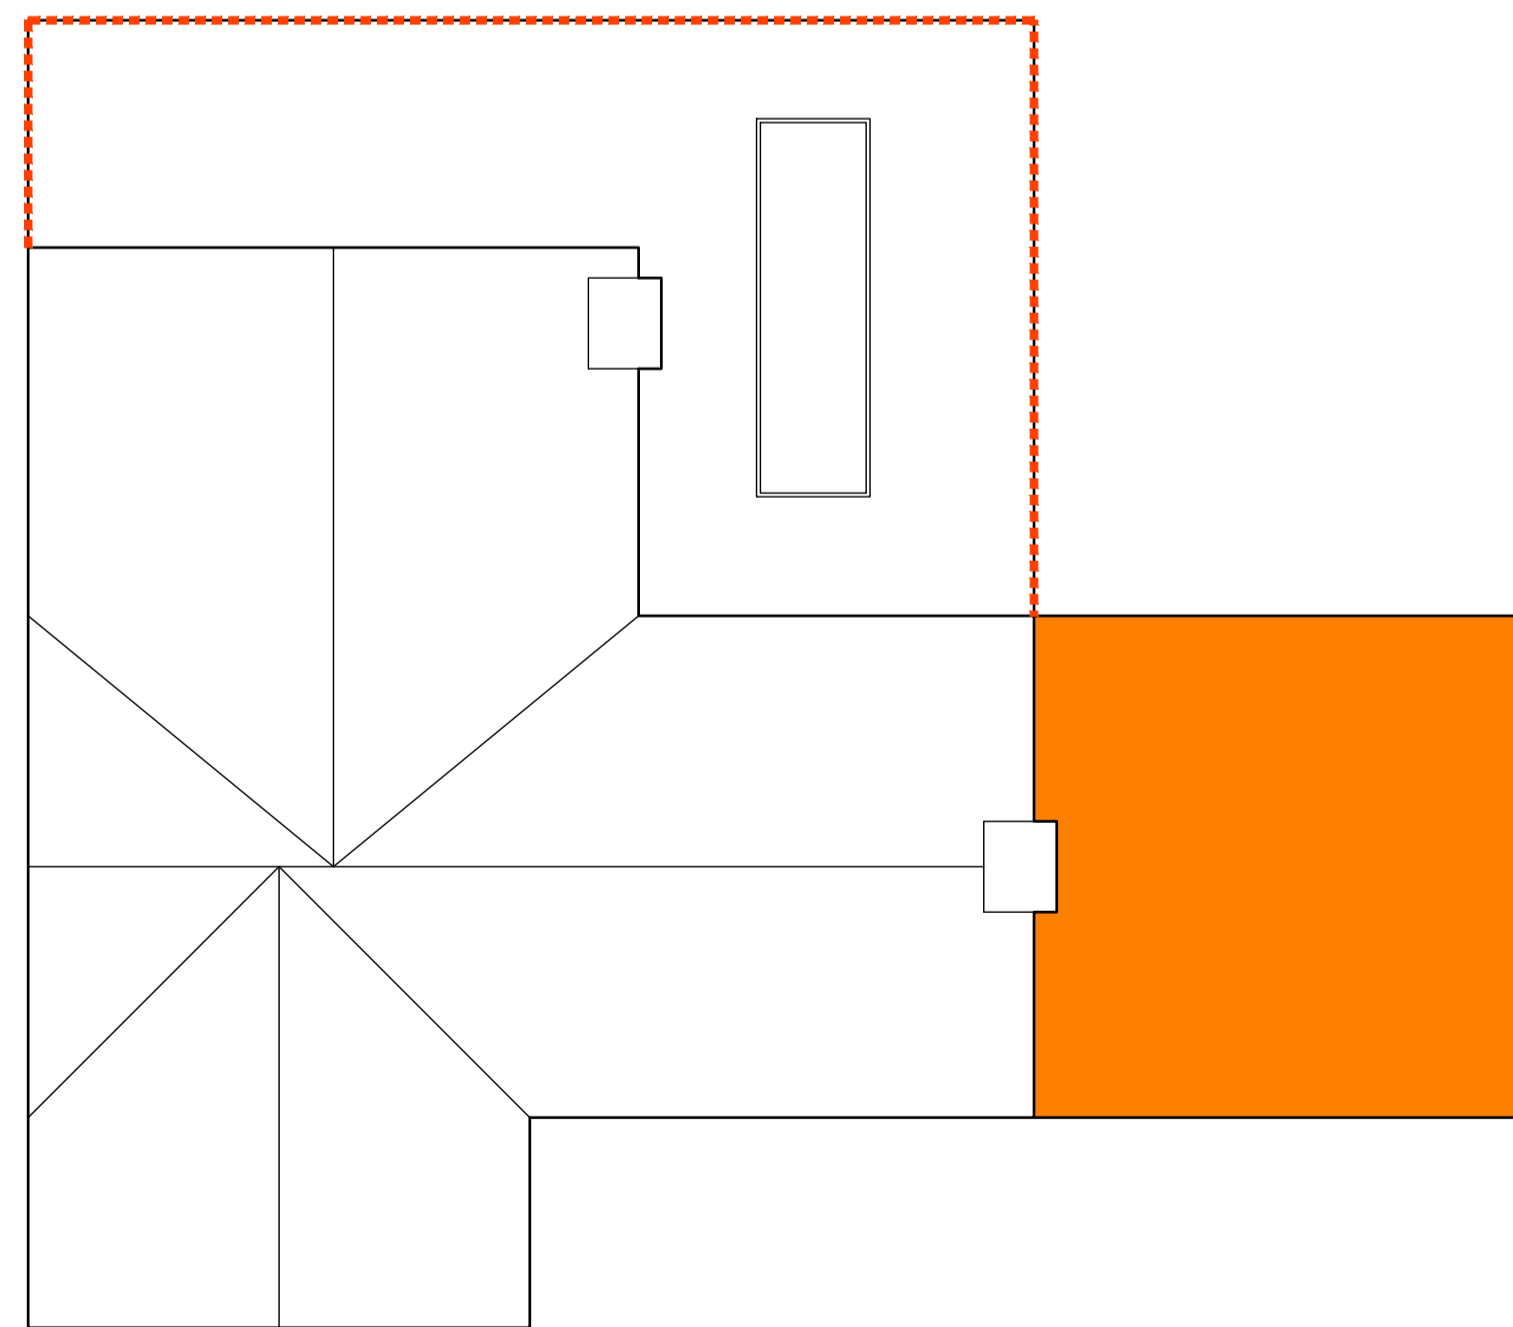

Roof Plan

**REVISIONS**

B	13.07.23	Proposed rear extension extent reduced following clients comments.
A	26.05.23	Block plan and note revised to works that are to be carried out under permitted development

neil boddison associates ltd



architecture planning land

TRAFALGAR HOUSE, 20A MARKET STREET, LICHFIELD, WS13 6LH  
TEL: 01543 262444  
WEB: WWW.N-B-A.CO.UK

CLIENT:  
Stephen Foulsham


PROJECT:  
Half Acre Bungalow  
Overton Lane  
Hammerwich  
WS7 0LQ

DRAWING TITLE:  
Proposed Floor Plans & Elevations

PLANNING DRAWING

SCALE 1:100	SHEET A1
DATE May 2023	DRAWN BY amcn

DRAWING.NO 31096	103	REV. B
---------------------	-----	-----------

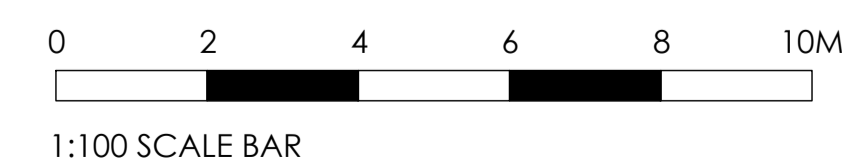

This drawing and the building works depicted are the copyright of Neil Boddison Associates Ltd and may not be amended or reproduced without written permission. No liability will be accepted for amendments or alterations made by others.