




Existing Floor Plan  
 Blue Dashed Line Denotes previously granted prior approval for the creation of a first floor and erection of front porch ref: 20/01319/PNHF

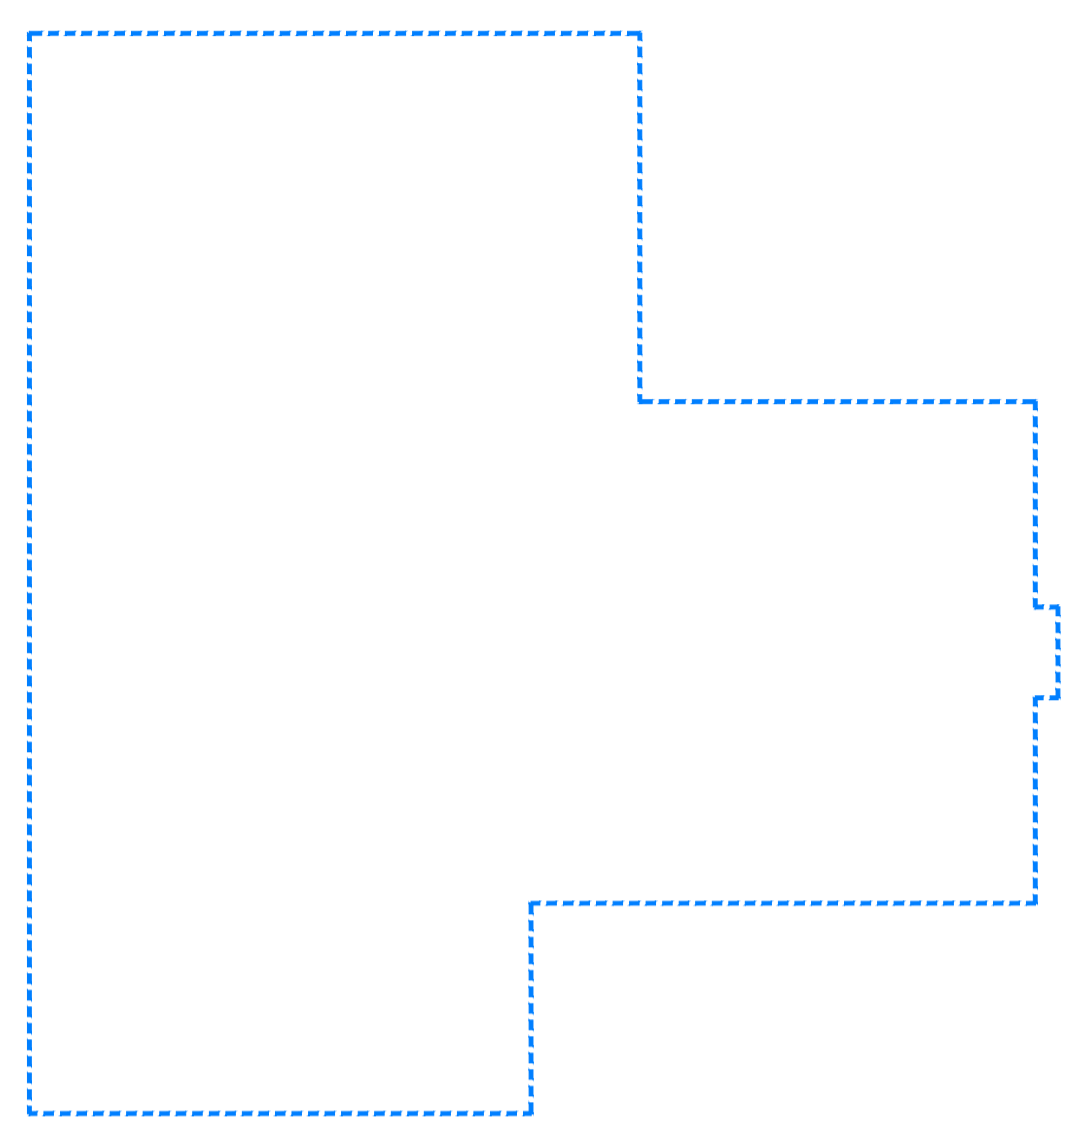


First Floor Plan

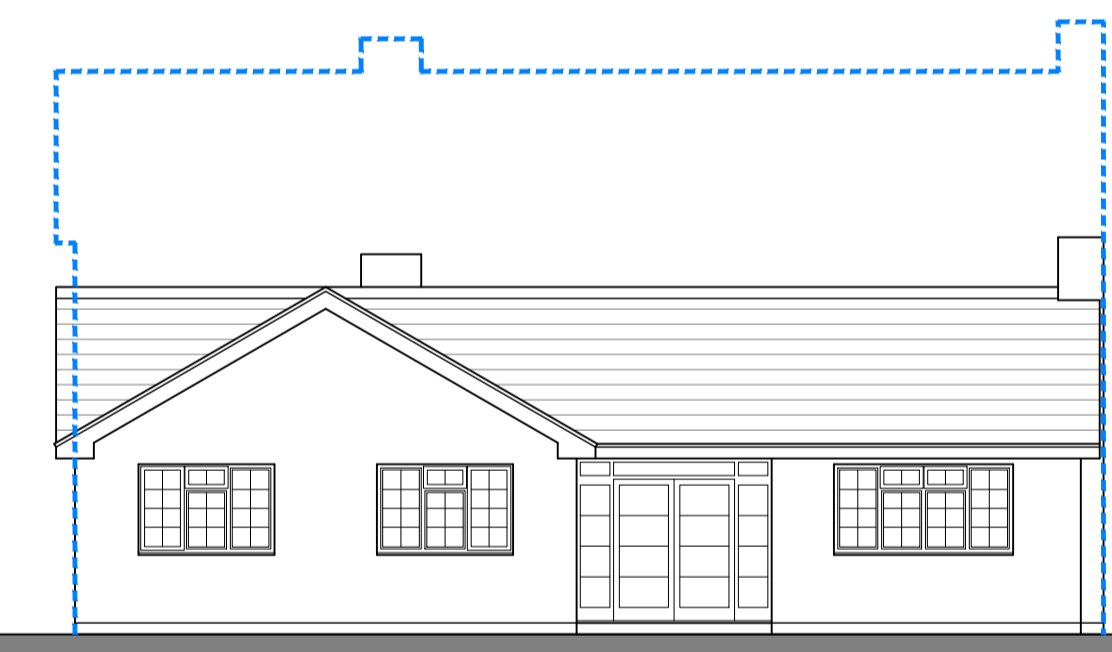


Existing Front Elevation  
 Blue Dashed Line Denotes previously granted prior approval for the creation of a first floor and erection of front porch ref: 20/01319/PNHF

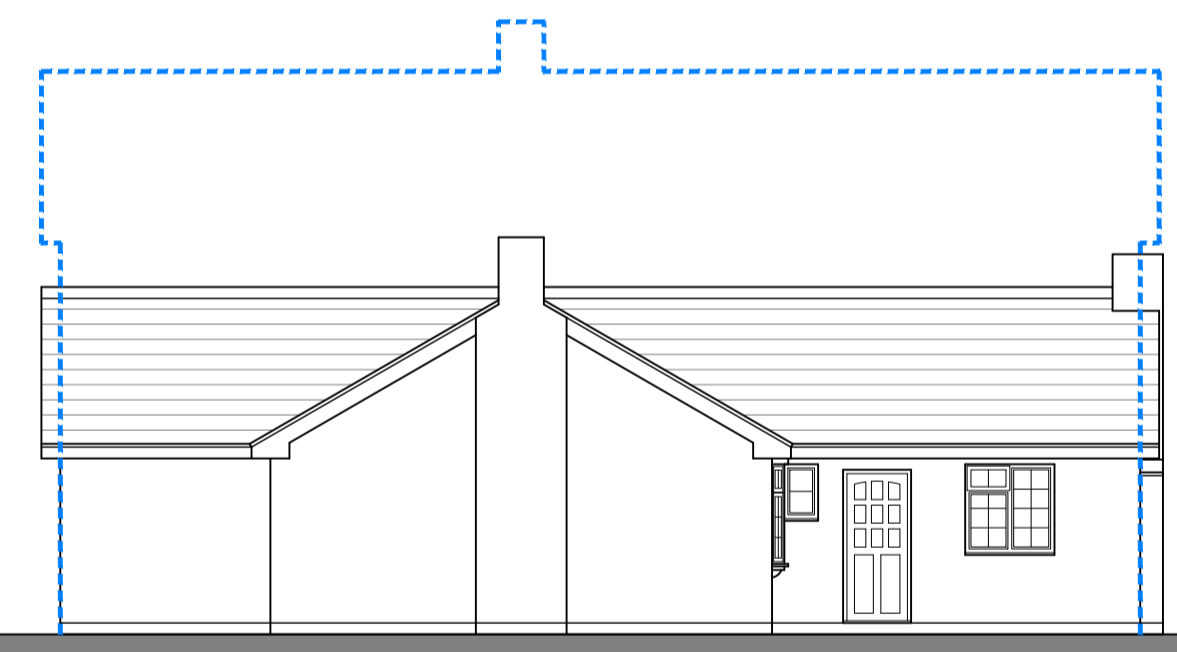

Existing Side Elevation

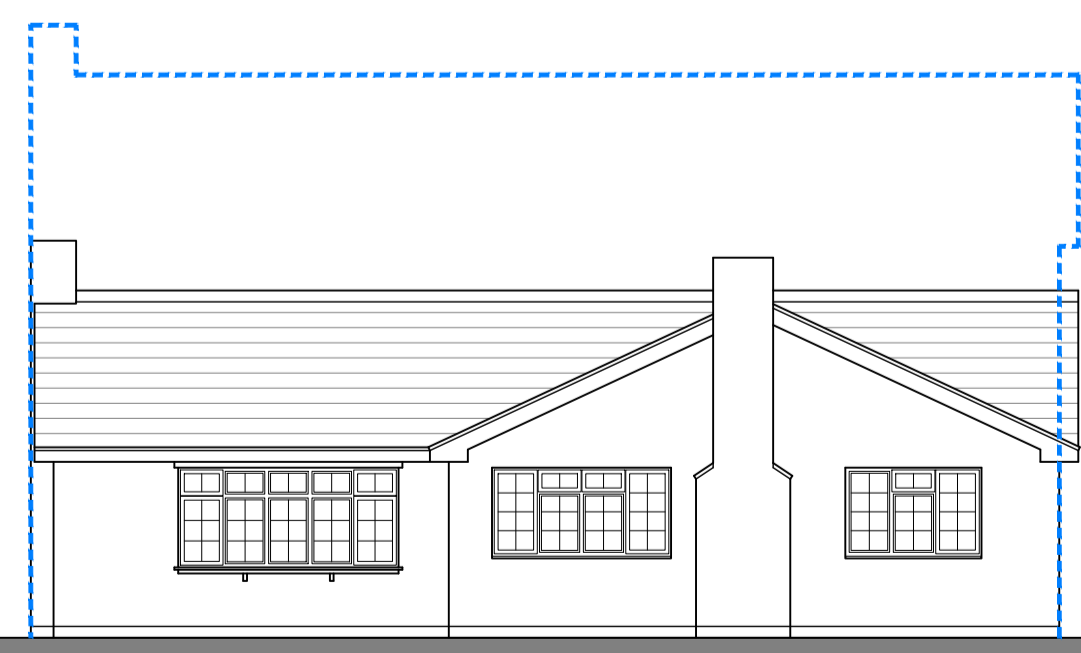

Existing Rear Elevation

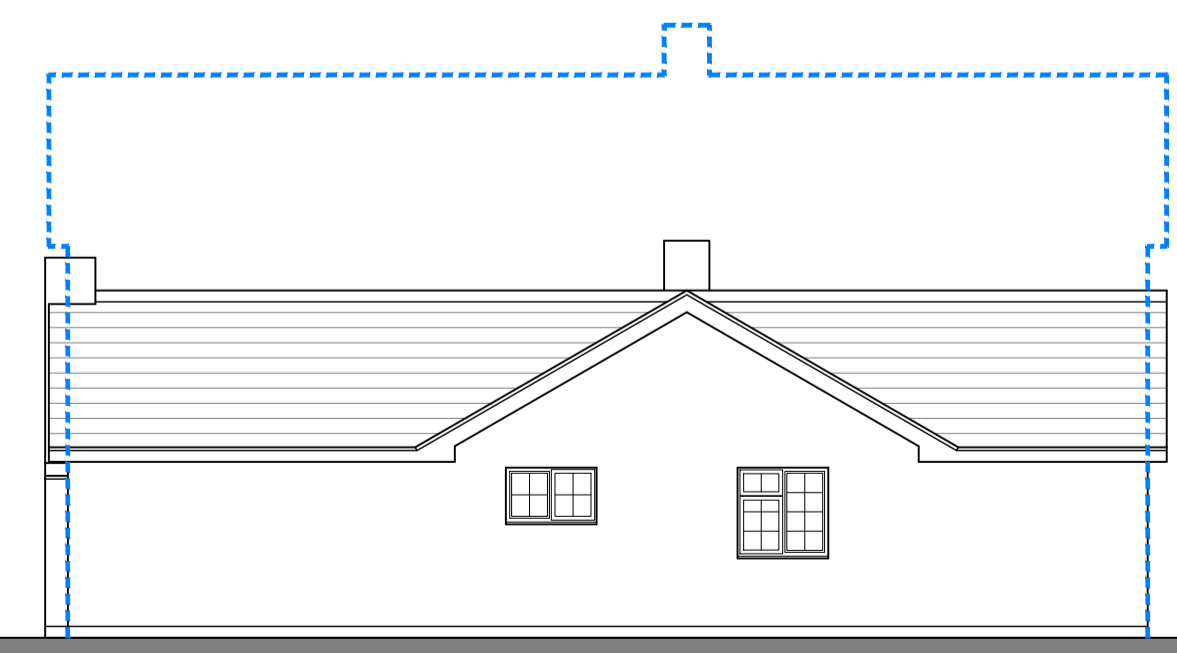

Existing Side Elevation

REVISIONS		
-	-	-

neil boddison associates ltd



architecture planning land

TRAFALGAR HOUSE, 20A MARKET STREET, LICHFIELD, WS13 6LH  
 TEL: 01543 262444  
 WEB: WWW.N-B-A.CO.UK


CLIENT:  
 Stephen Foulsham

PROJECT:  
 Half Acre Bungalow  
 Overton Lane  
 Hammerwich  
 WS7 0LQ

DRAWING TITLE:  
 Existing Floor Plans & Elevations -  
 showing granted prior approval

PLANNING DRAWING

SCALE 1:100	SHEET A1
DATE May 2023	DRAWN BY amcn

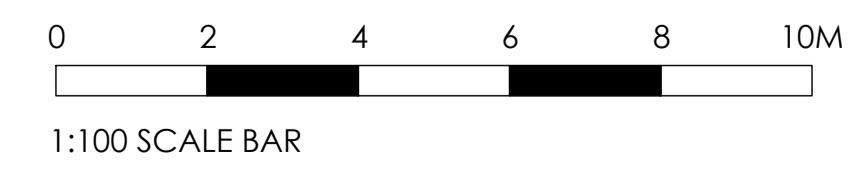

DRAWING.NO 31096	102	REV. -
---------------------	-----	-----------

This drawing and the building works depicted are the copyright of Neil Boddison Associates Ltd and may not be amended or reproduced without written permission. No liability will be accepted for amendments or alterations made by others.