



Existing Front Elevation

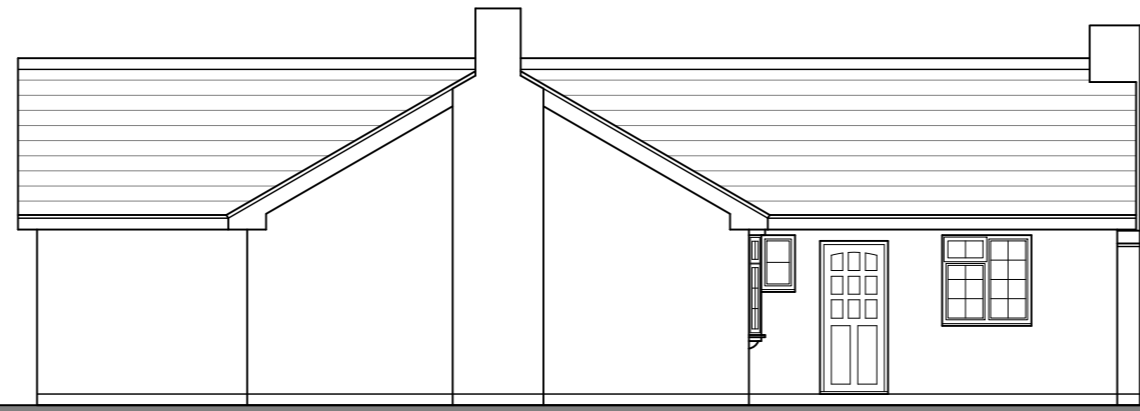


Existing Side Elevation



Existing Rear Elevation

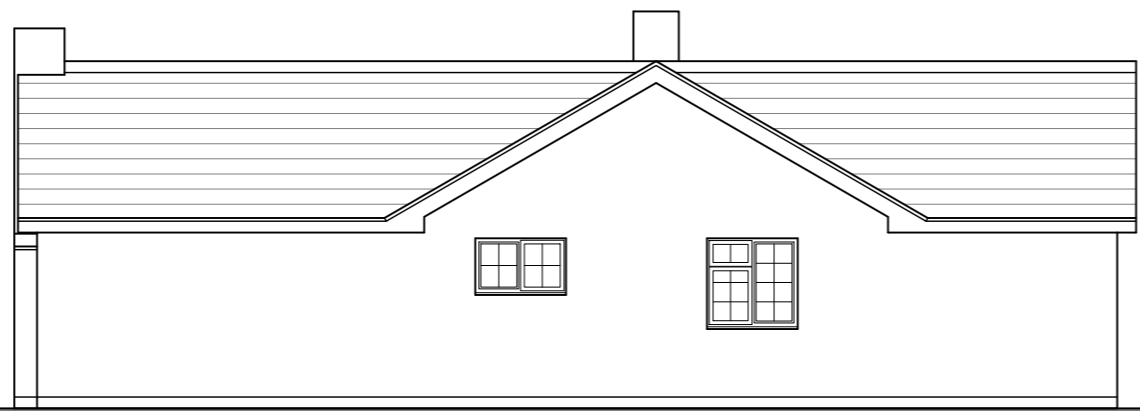

Existing Side Elevation

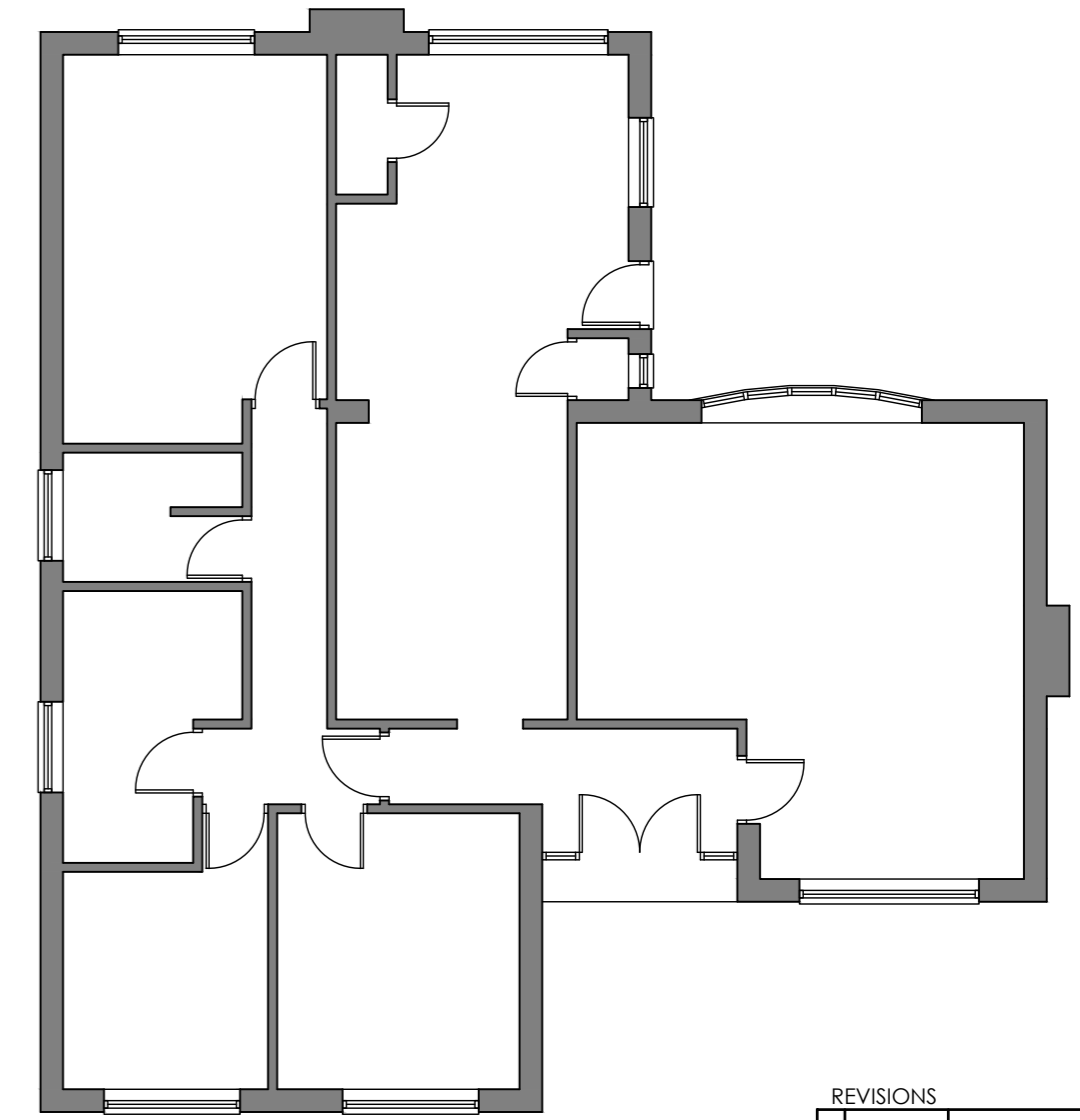

Existing Floor Plan

REVISIONS		
-	-	-

neil boddison associates ltd



architecture planning land

TRAFALGAR HOUSE, 20A MARKET STREET, LICHFIELD, WS13 6LH
 TEL: 01543 262444
 WEB: WWW.N-B-A.CO.UK

CLIENT:
 Stephen Foulsham

PROJECT:
 Half Acre Bungalow
 Overton Lane
 Hammerwich
 WS7 0LQ

DRAWING TITLE:
 Existing Floor Plans & Elevations

PLANNING DRAWING

SCALE 1:100	SHEET A2
DATE May 2023	DRAWN BY amcn

DRAWING.NO 31096	101	REV. -
---------------------	-----	-----------



1:100 SCALE BAR

© This drawing and the building works depicted are the copyright of Neil Boddison Associates Ltd and may not be amended or reproduced without written permission. No liability will be accepted for amendments or alterations made by others.