
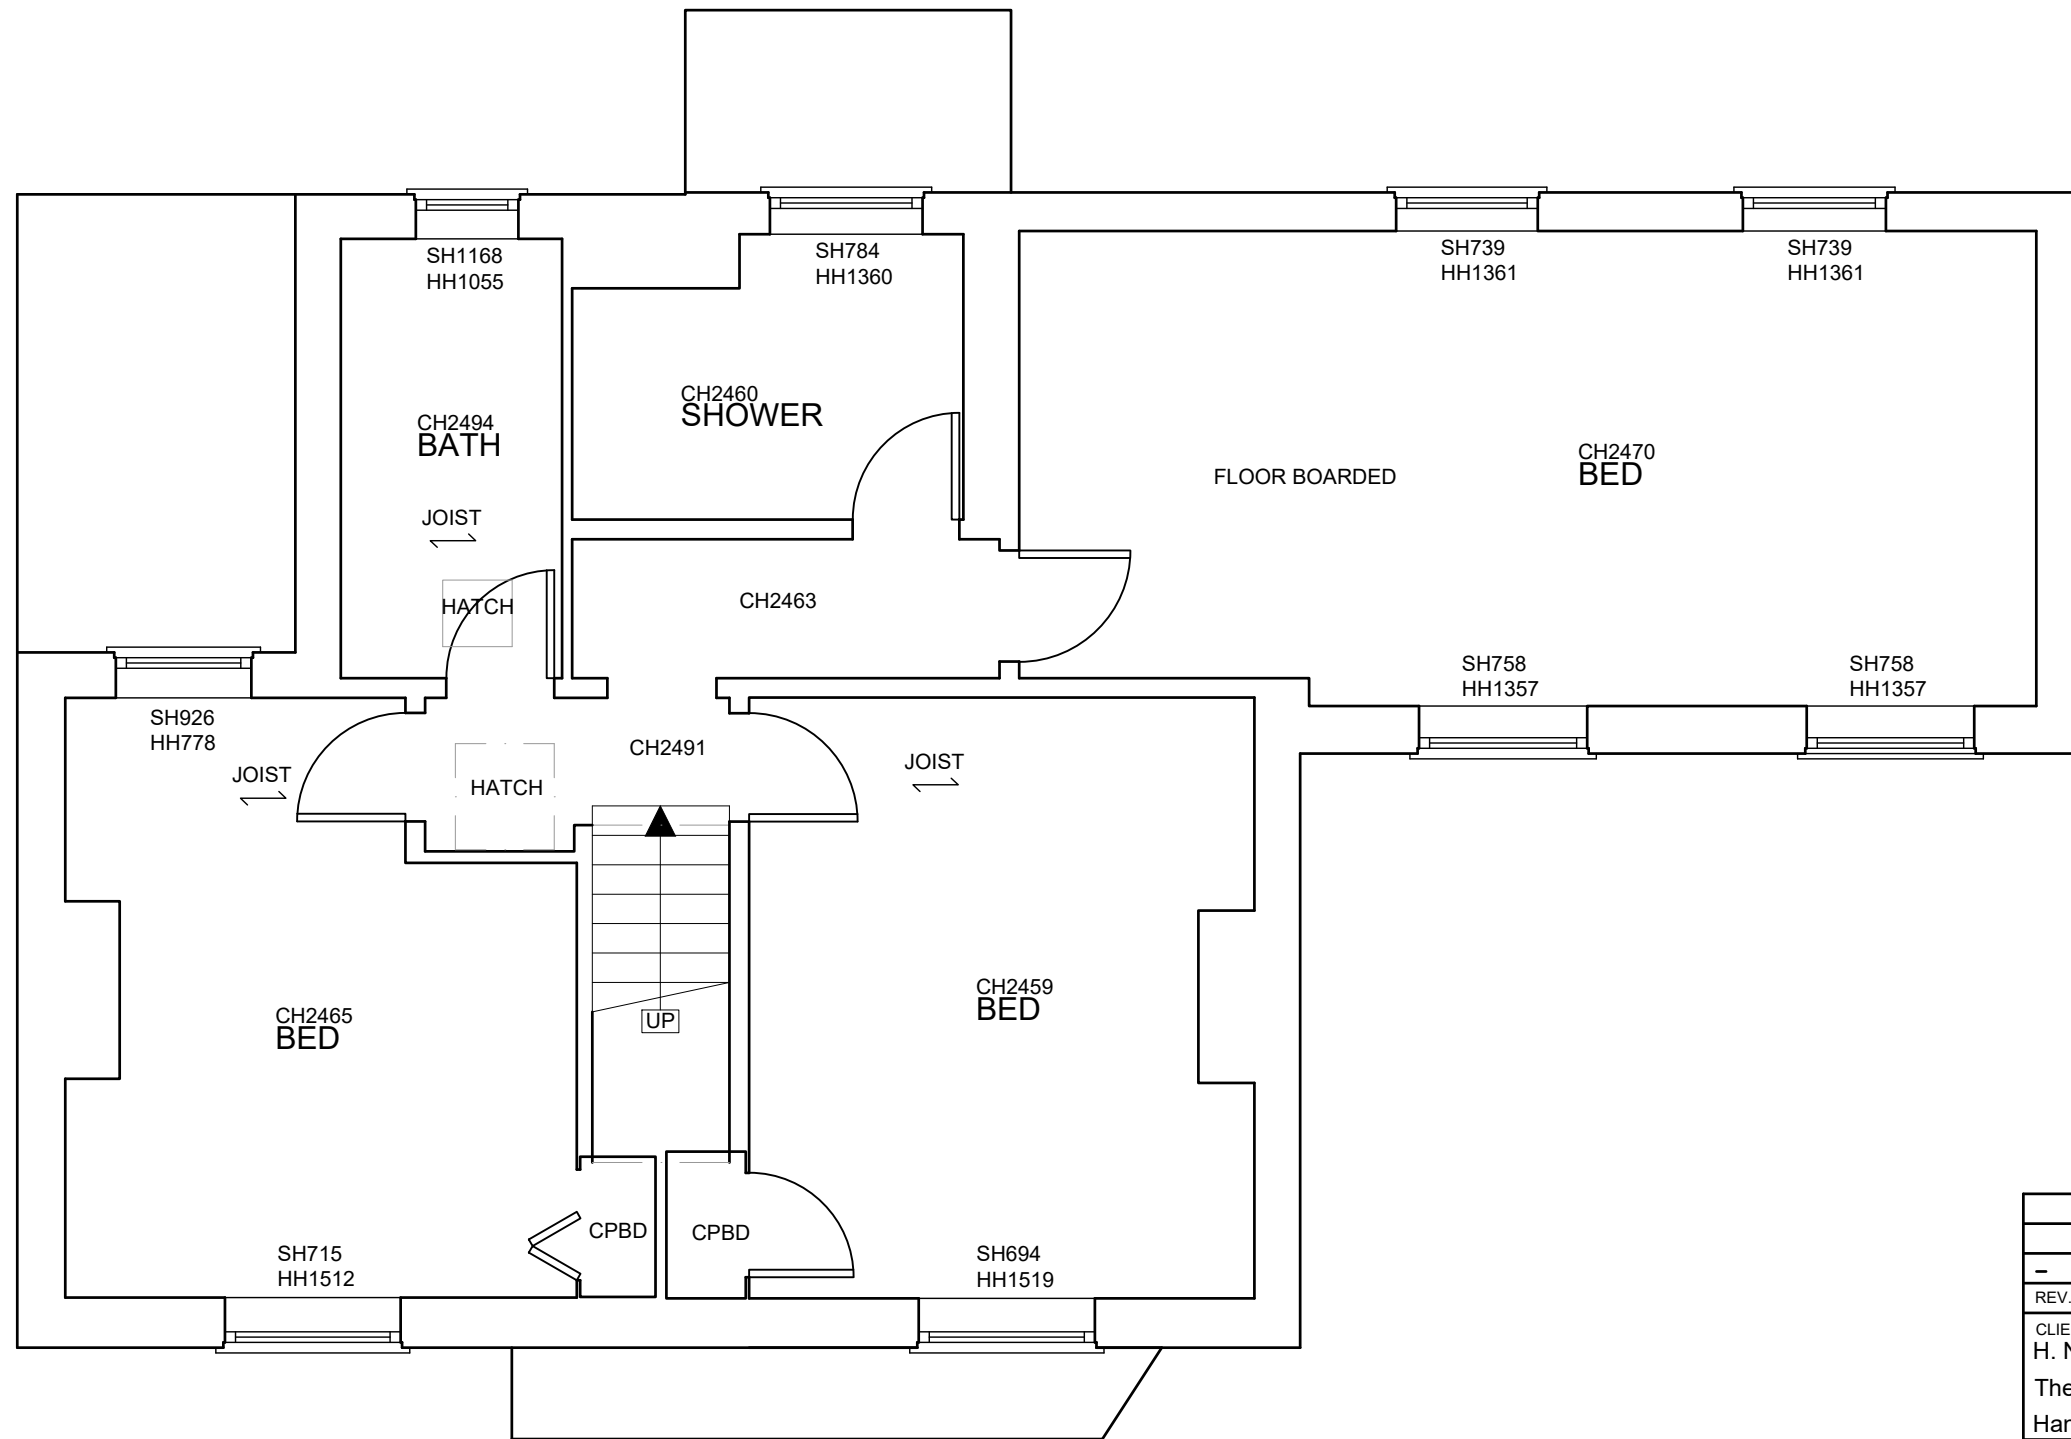




NOTES
 1) All new and existing building work dimensions are critical to the construction process. 2) Cill and window heights indicated are taken internally and should be checked on site 3) This drawing is subject to copyright of Architectural Services. Reproduction only with written authority. 4) Drawing dimensions and scales to be checked prior to commencement of work. 5) All structural work where mentioned on this drawing is subject to a qualified structural and civil engineer calculations before building work commences. 6) These plans may be subject to Planning and/or Building Regulation approval, or any other statute in law before the commencement of building works. 7) All materials to match existing unless otherwise stated.

REV.	DATE	DESCRIPTION
-	-	-
CLIENT: H. Naerger The Brackens, Drift Rd, Blackmoor, Hants, GU35 9EA.		
Architectural Services t : 01428 879450 / 01243 767440 w: architectural.uk.com		
DRAWING: Ground floor existing		
1:100	0 1 2 3 4 5	
1:50	0 0.5 1.0 1.5 2.0 2.5	
DRG NO. 12/100-001	DATE: 15/12/22	SCALE: A3: 1:50

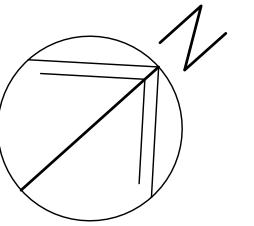



REV.	DATE	DESCRIPTION
-	-	-
CLIENT: H. Naerger The Brackens, Drift Rd, Blackmoor, Hants, GU35 9EA.		
Architectural Services t : 01428 879450 / 01243 767440 w : architectural.uk.com		
DRAWING: First floor existing		
DRG NO. 12/100-002	DATE: 15/12/22	SCALE: A3: 1:50

NOTES
 1) All new and existing building work dimensions are critical to the construction process. 2) Cill and window heights indicated are taken internally and should be checked on site 3) This drawing is subject to copyright of Architectural Services. Reproduction only with written authority. 4) Drawing dimensions and scales to be checked prior to commencement of work. 5) All structural work where mentioned on this drawing is subject to a qualified structural and civil engineer calculations before building work commences. 6) These plans may be subject to Planning and/or Building Regulation approval, or any other statute in law before the commencement of building works. 7) All materials to match existing unless otherwise stated.

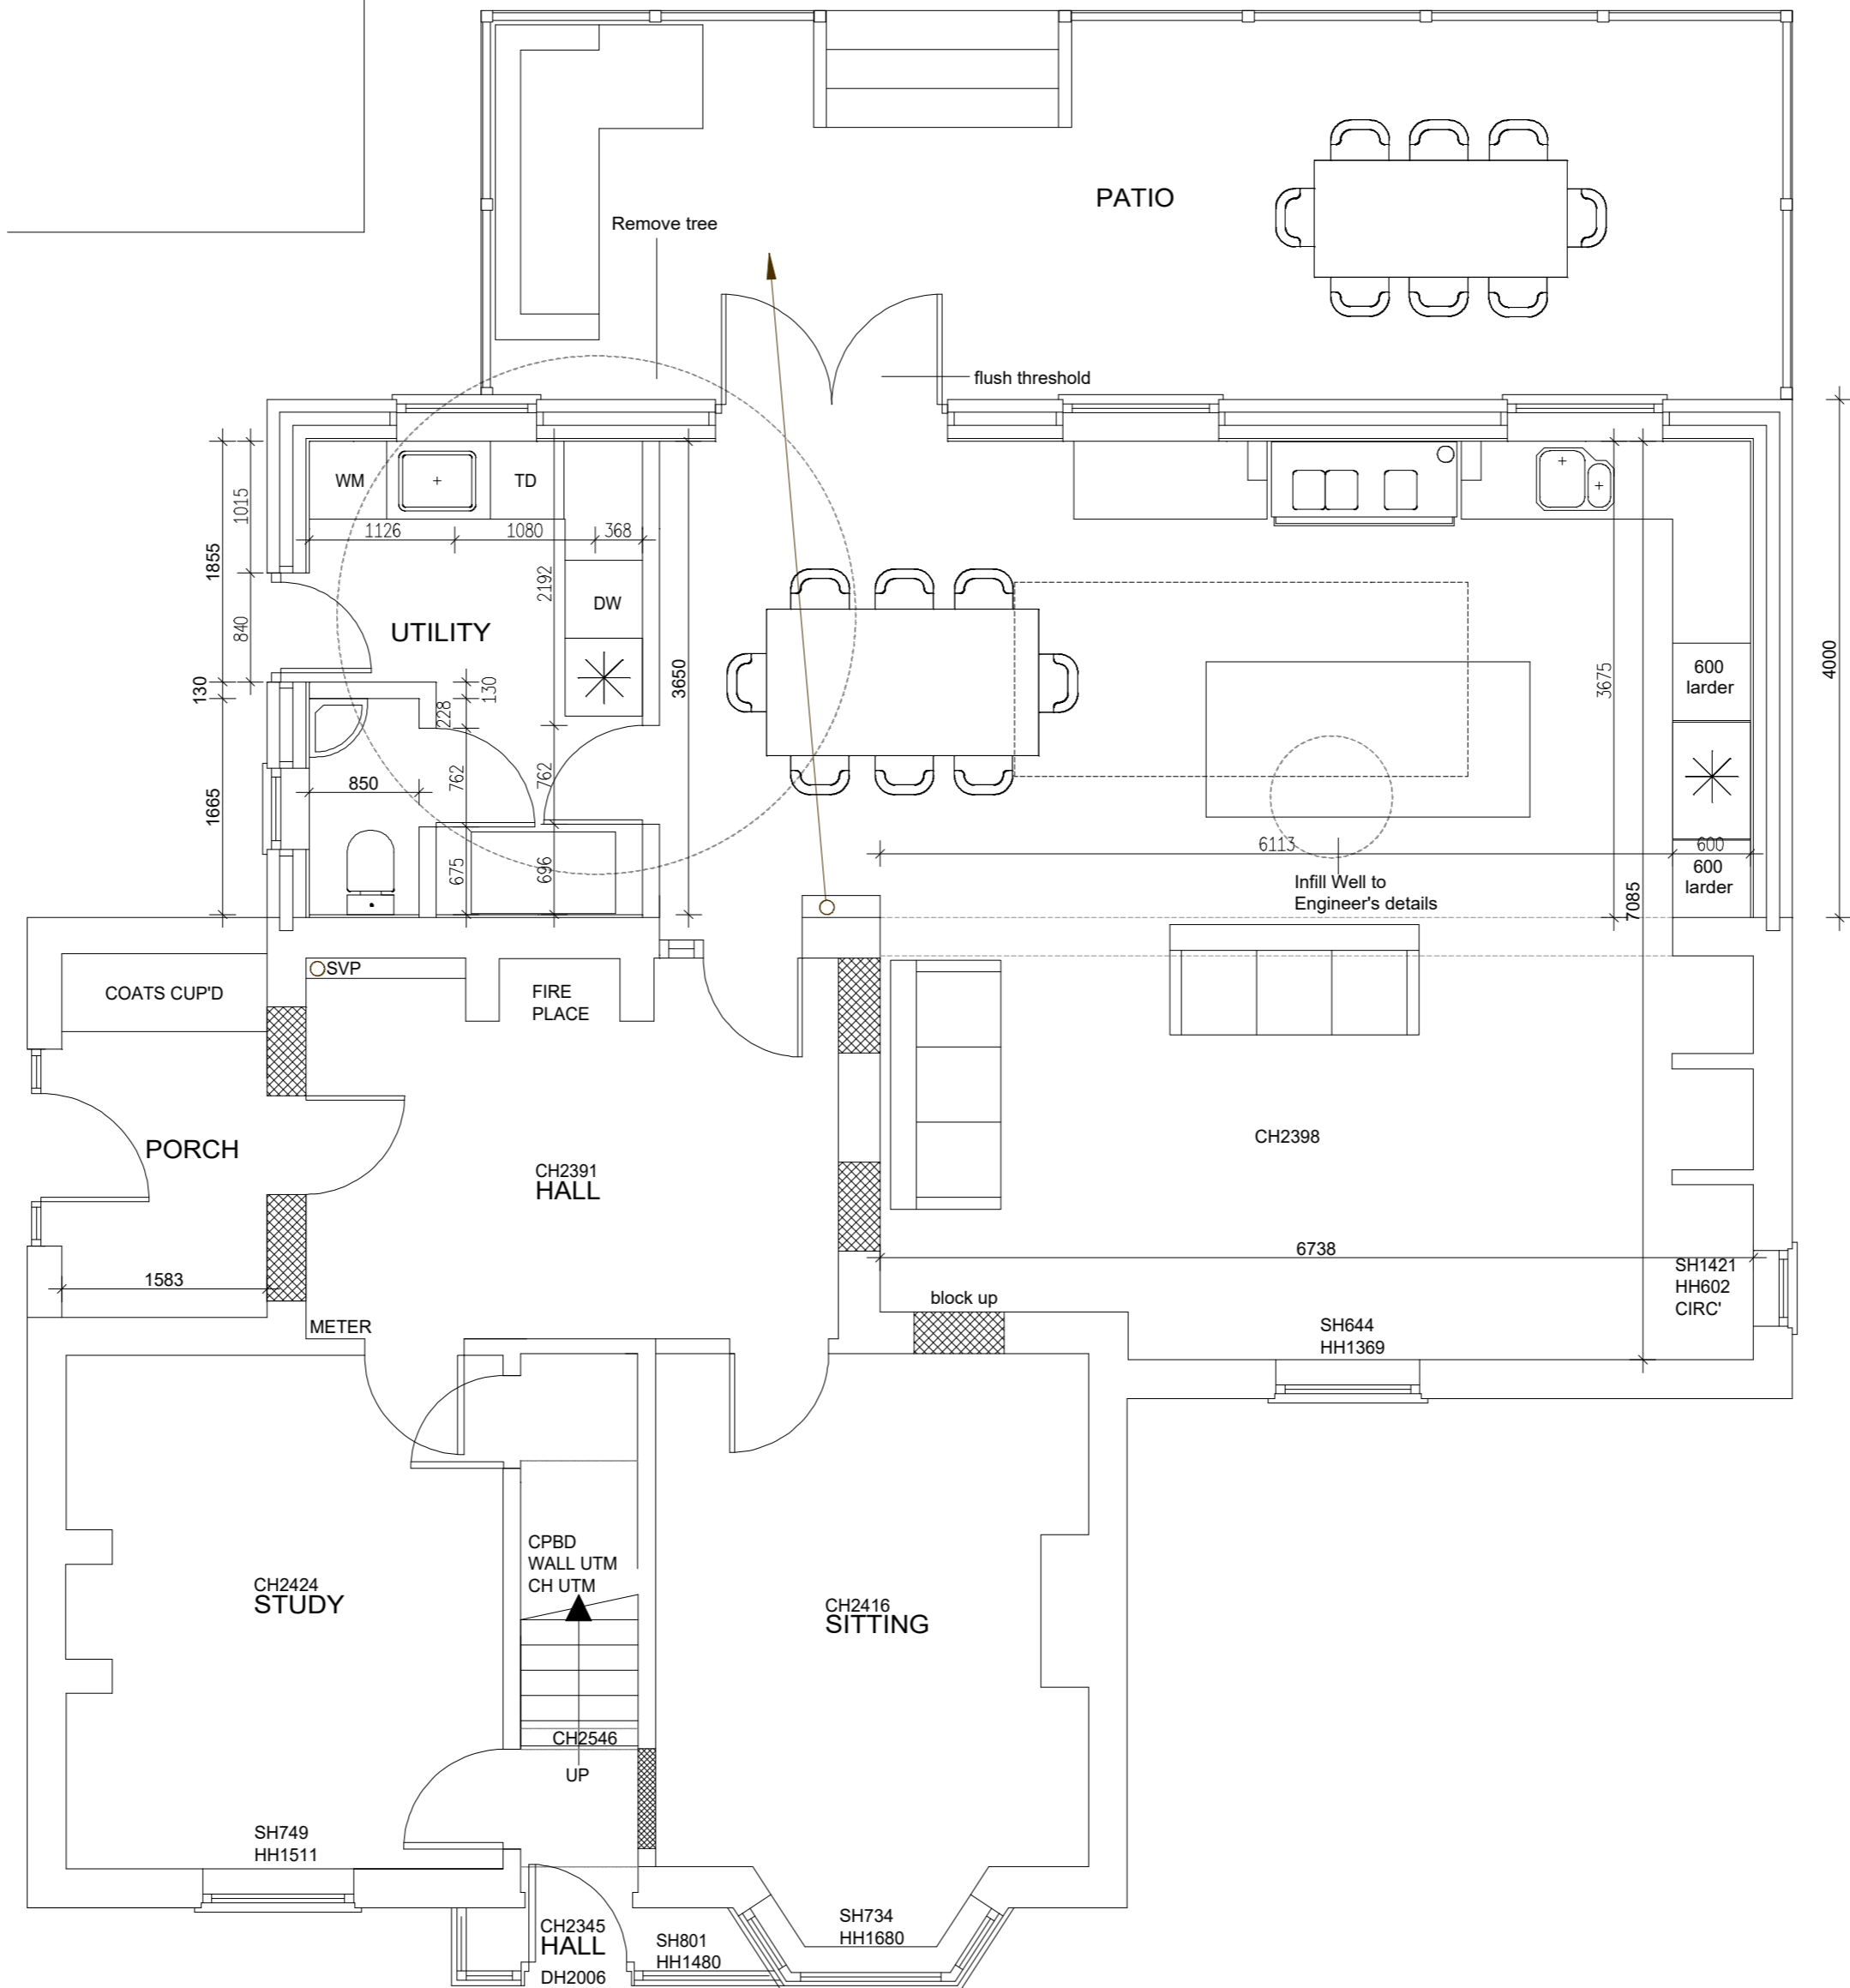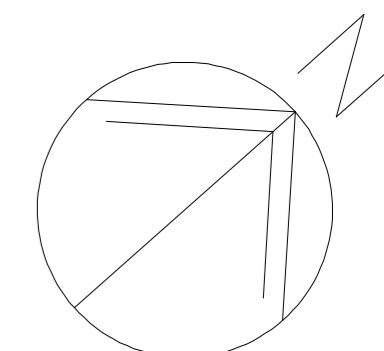



NOTES
 1) All new and existing building work dimensions are critical to the construction process. 2) Cill and window heights indicated are taken internally and should be checked on site. 3) This drawing is subject to copyright of Architectural Services. Reproduction only with written authority. 4) Drawing dimensions and scales to be checked prior to commencement of work. 5) All structural work where mentioned on this drawing is subject to a qualified structural and civil engineer calculations before building work commences. 6) These plans may be subject to Planning and/or Building Regulation approval, or any other statute in law before the commencement of building works. 7) All materials to match existing unless otherwise stated.

A	17/05/23	Client amendments
REV.	DATE	DESCRIPTION
CLIENT: H. Naerger The Brackens, Drift Rd, Blackmoor, Hants, GU35 9EA.		
Architectural Services t: 01428 879450 / 01243 767440 w: architectural.uk.com		
DRAWING: Ground floor proposed		
DRG NO.	DATE:	SCALE:
12/100-003	15/12/22	A2: 1:50

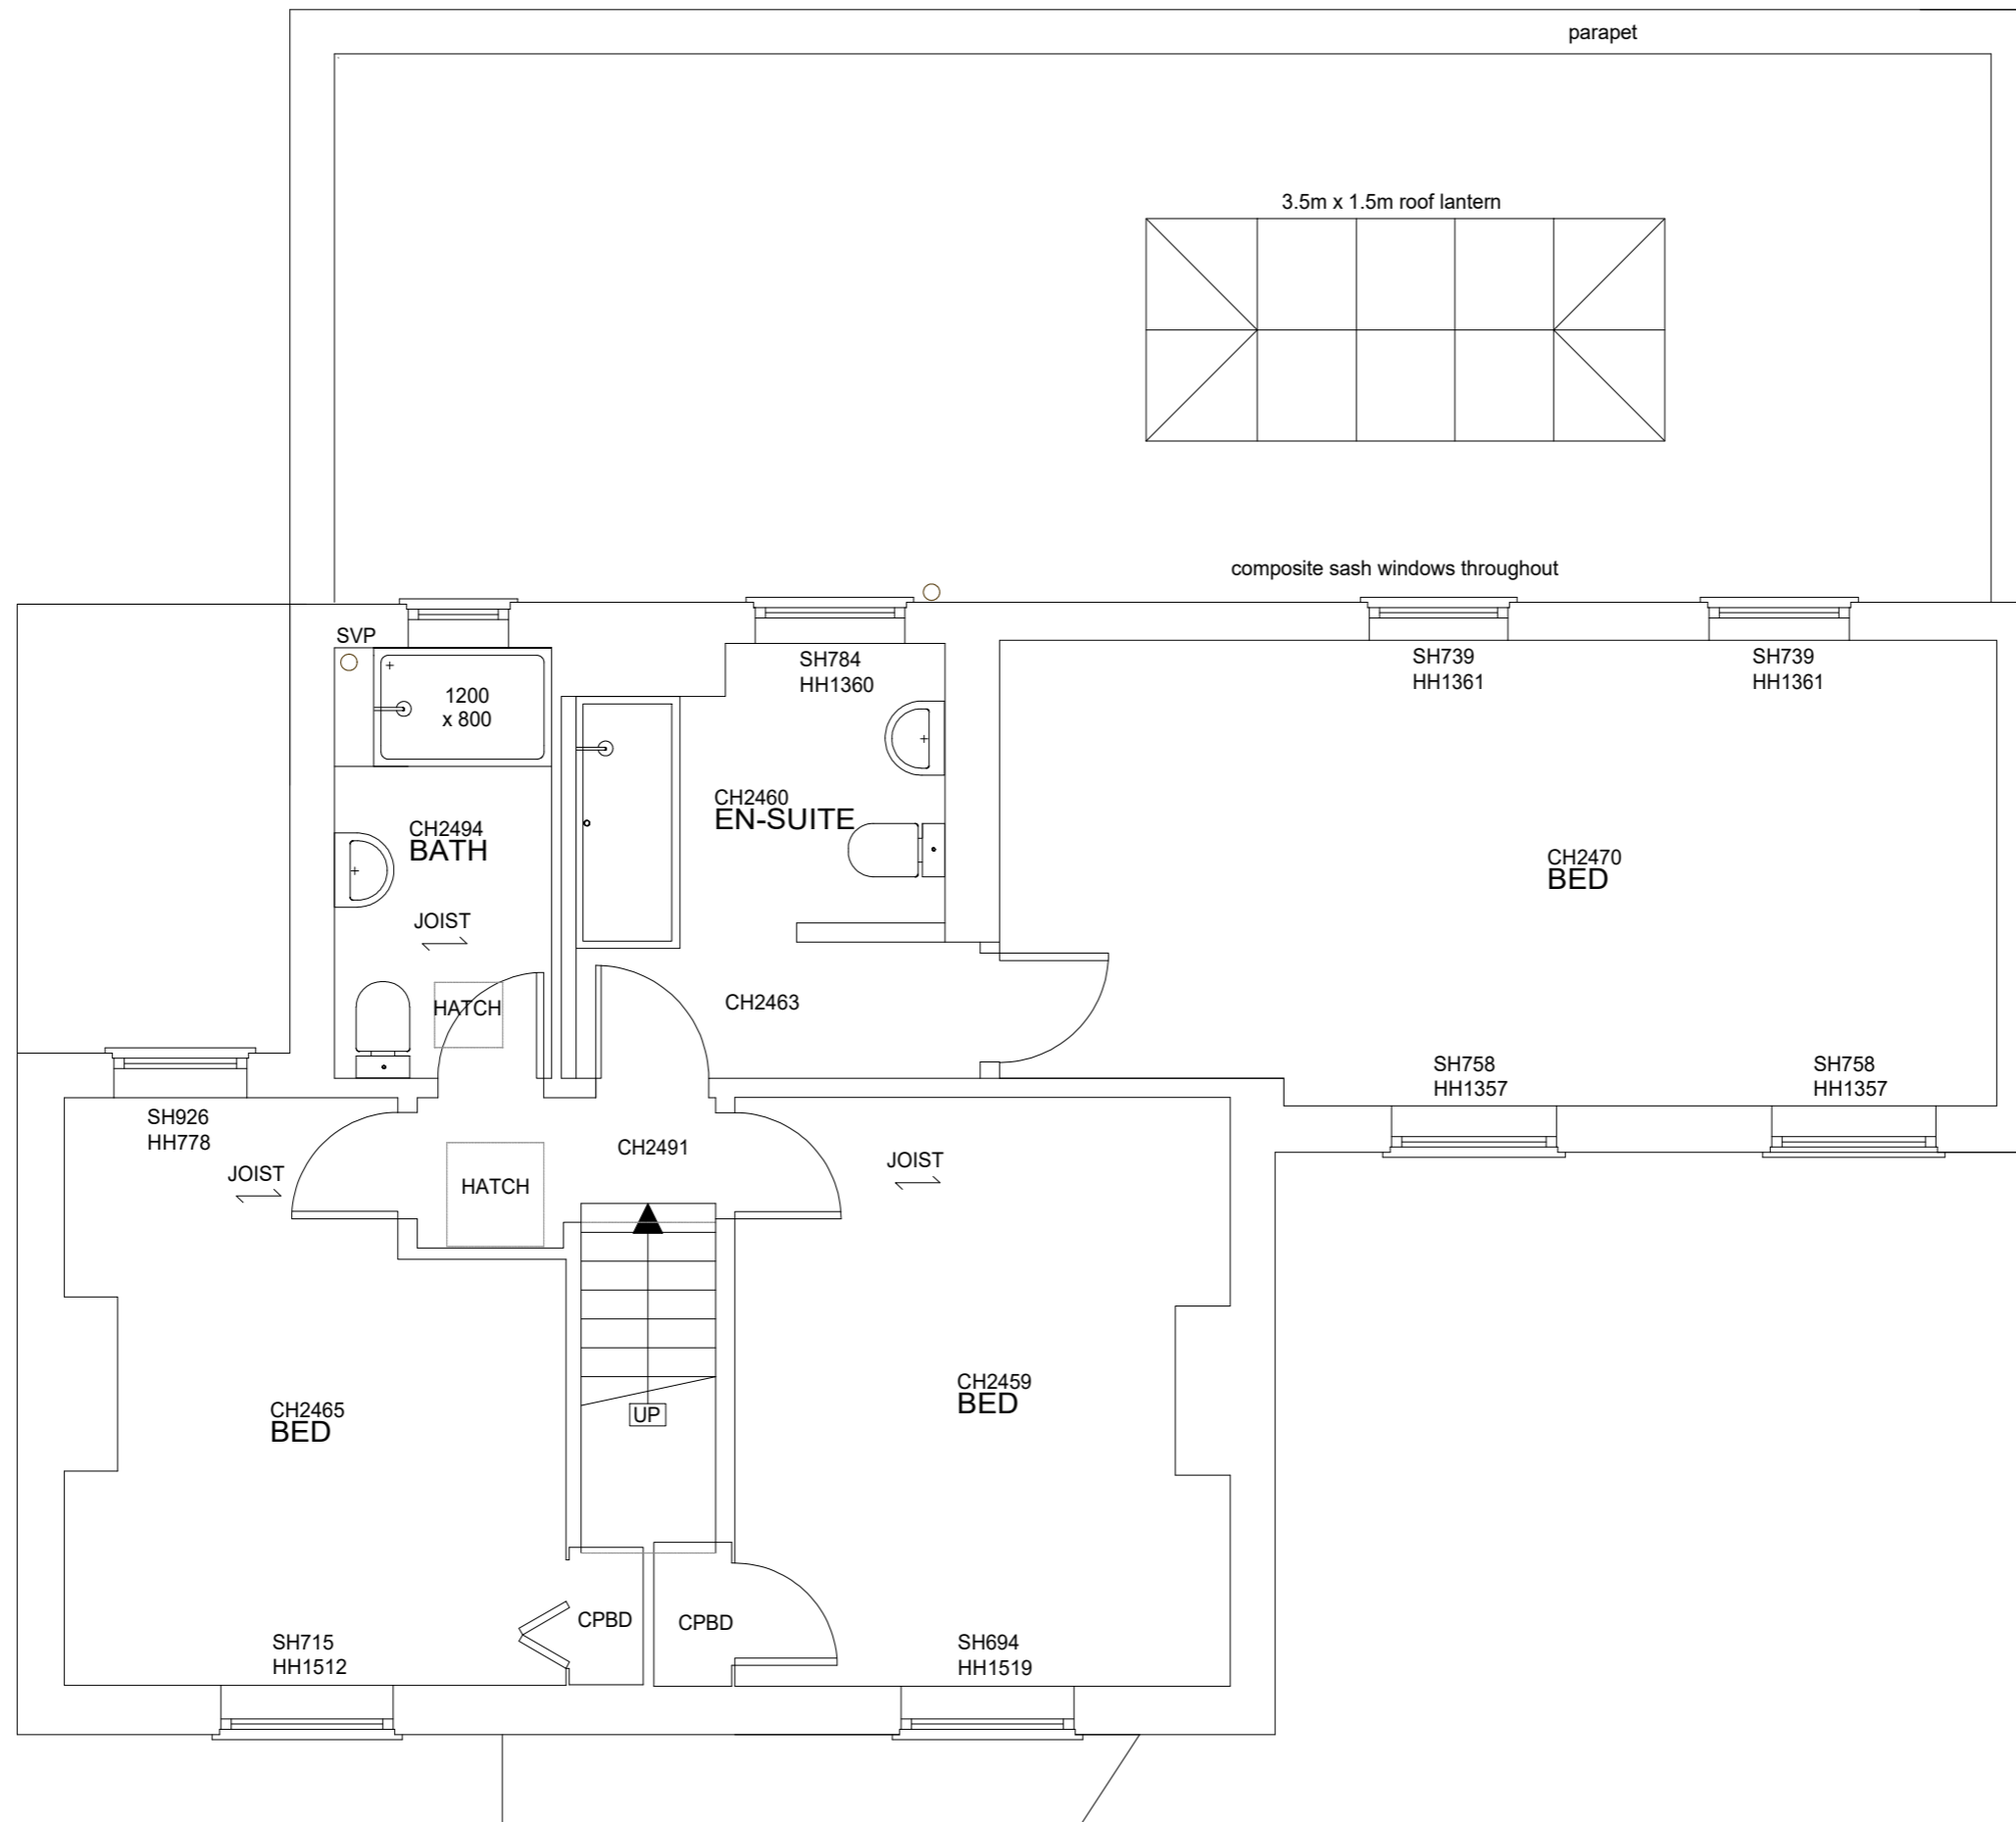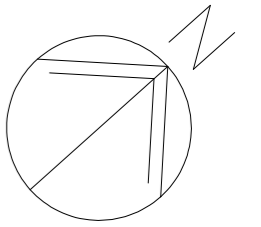


A	17/05/23	First floor extension removed
REV.	DATE	DESCRIPTION
CLIENT: H. Naerger The Brackens, Drift Rd, Blackmoor, Hants, GU35 9EA.		
Architectural Services t : 01428 879450 / 01243 767440 w : architectural.uk.com		
DRAWING: First floor proposed		
1:100	0 1 2 3 4 5	
1:50	0 0.5 1.0 1.5 2.0 2.5	
DRG NO. 12/100-004	DATE: 15/12/22	SCALE: A3: 1:50

NOTES
 1) All new and existing building work dimensions are critical to the construction process. 2) Cill and window heights indicated are taken internally and should be checked on site 3) This drawing is subject to copyright of Architectural Services. Reproduction only with written authority. 4) Drawing dimensions and scales to be checked prior to commencement of work. 5) All structural work where mentioned on this drawing is subject to a qualified structural and civil engineer calculations before building work commences. 6) These plans may be subject to Planning and/or Building Regulation approval, or any other statute in law before the commencement of building works. 7) All materials to match existing unless otherwise stated.

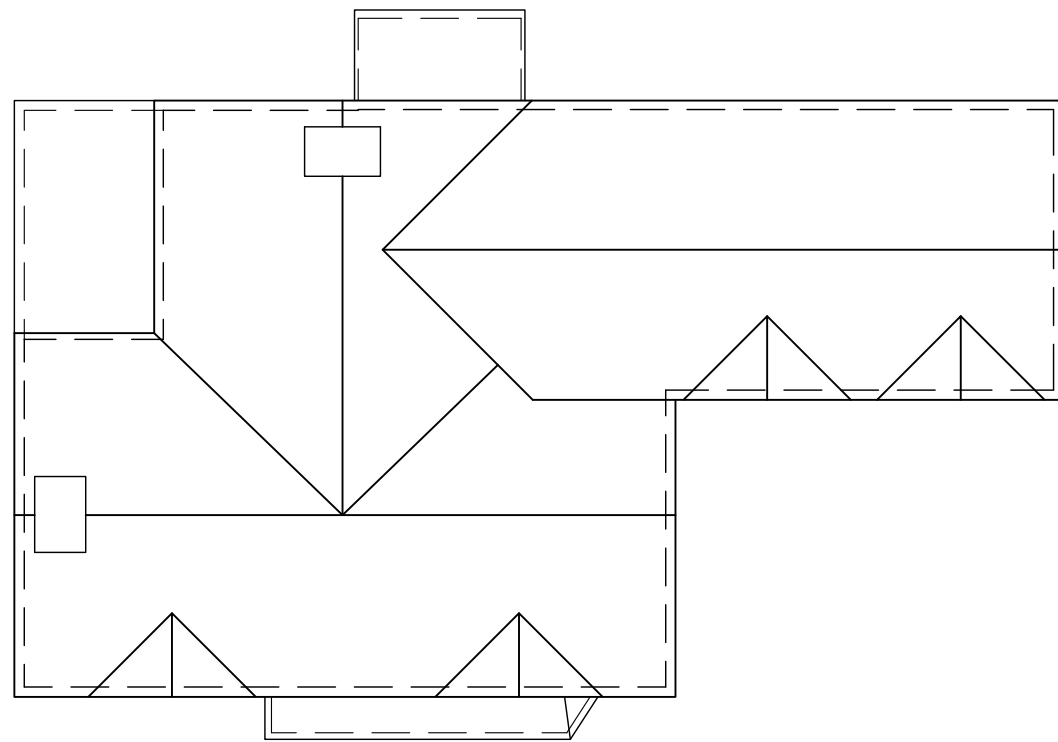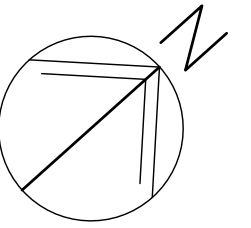

EXISTING

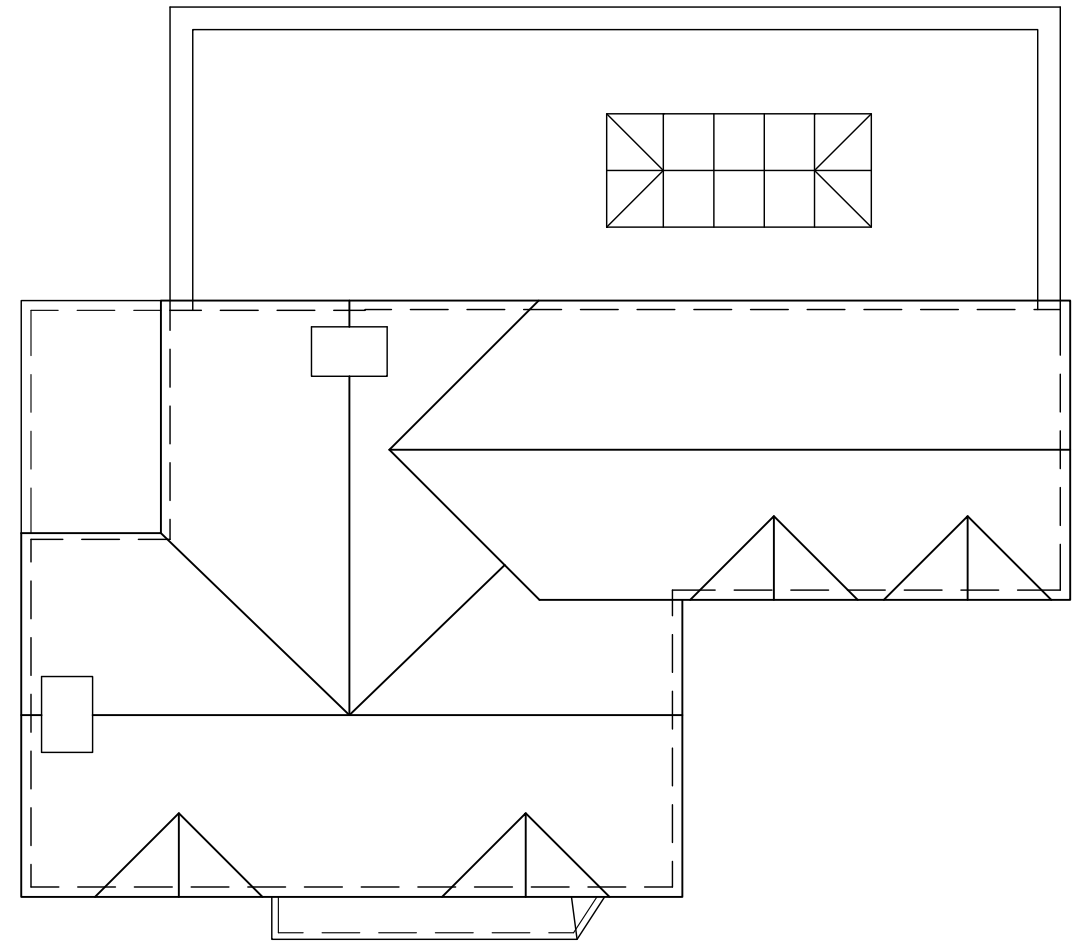

PROPOSED

NOTES
 1) All new and existing building work dimensions are critical to the construction process. 2) Cill and window heights indicated are taken internally and should be checked on site 3) This drawing is subject to copyright of Architectural Services. Reproduction only with written authority. 4) Drawing dimensions and scales to be checked prior to commencement of work. 5) All structural work where mentioned on this drawing is subject to a qualified structural and civil engineer calculations before building work commences. 6) These plans may be subject to Planning and/or Building Regulation approval, or any other statute in law before the commencement of building works. 7) All materials to match existing unless otherwise stated.

A.	31/05/23	Version 2
REV.	DATE	DESCRIPTION
CLIENT:		
H. Naerger		
The Brackens, Drift Rd, Blackmoor, Hants, GU35 9EA.		
Architectural Services		
t : 01428 879450 / 01243 767440 w: architectural.uk.com		
DRAWING:		
Roof Plans		
1:100	0 1 2 3 4 5	
1:50	0 0.5 1.0 1.5 2.0 2.5	
DRG NO.	DATE:	SCALE:
12/100-005	15/12/22	A3: 1:100




FRONT (SOUTH EAST)



LEFT (SOUTH WEST)



REAR (NORTH WEST)

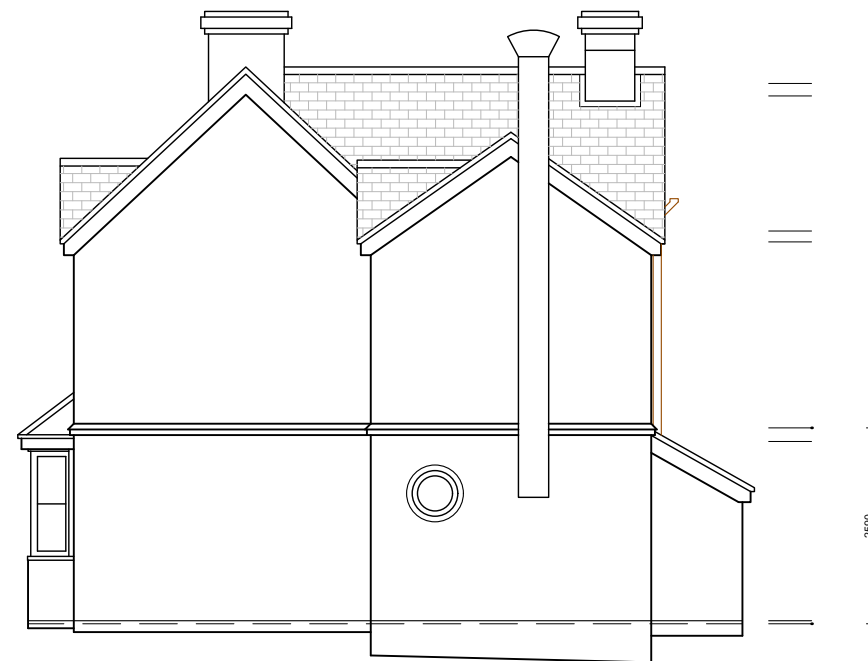

RIGHT (NORTH EAST)

REV.	DATE	DESCRIPTION
-	-	-
CLIENT: H. Naerger The Brackens, Drift Rd, Blackmoor, Hants, GU35 9EA.		
Architectural Services t : 01428 879450 / 01243 767440 w: architectural.uk.com		
DRAWING: Existing Elevations		
1:100 0 1 2 3 4 5 1:50 0 0.5 1.0 1.5 2.0 2.5		
DRG NO. 12/100-006	DATE: 15/12/22	SCALE: A3: 1:100

NOTES
 1) All new and existing building work dimensions are critical to the construction process. 2) Cill and window heights indicated are taken internally and should be checked on site 3) This drawing is subject to copyright of Architectural Services. Reproduction only with written authority. 4) Drawing dimensions and scales to be checked prior to commencement of work. 5) All structural work where mentioned on this drawing is subject to a qualified structural and civil engineer calculations before building work commences. 6) These plans may be subject to Planning and/or Building Regulation approval, or any other statute in law before the commencement of building works. 7) All materials to match existing unless otherwise stated.




FRONT (SOUTH EAST)



LEFT (SOUTH WEST)




REAR (NORTH WEST)

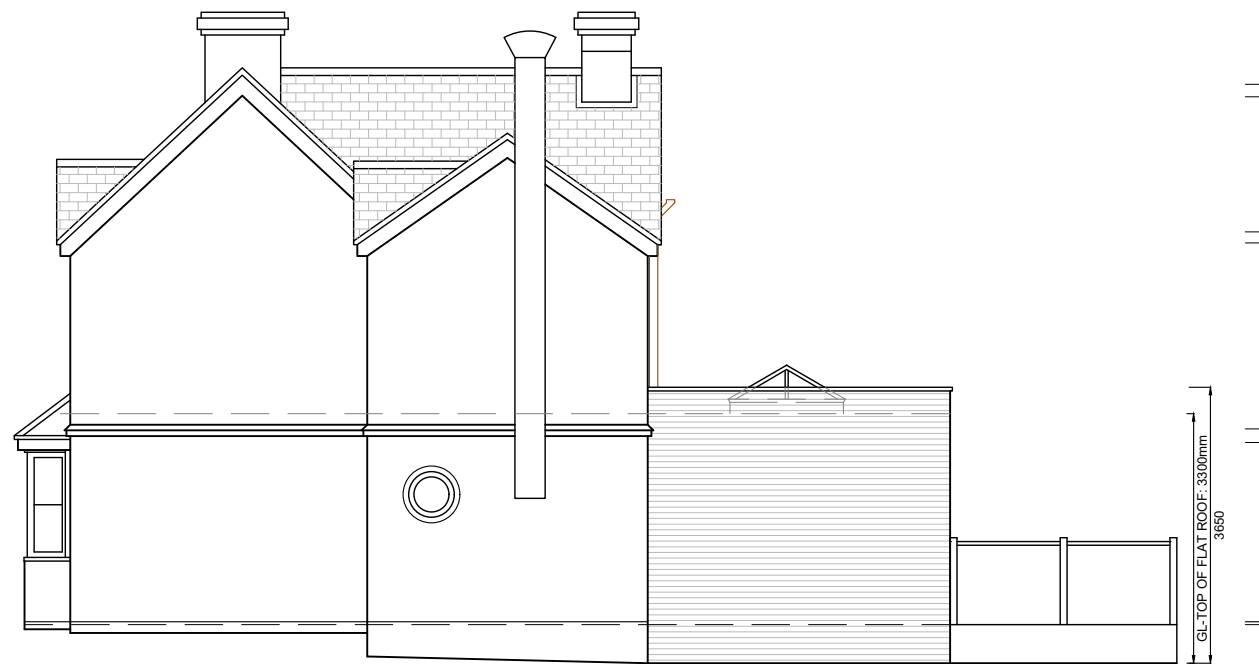


RIGHT (NORTH EAST)

A.	31/05/23	Version 2
REV.	DATE	DESCRIPTION
CLIENT: H. Naerger		
The Brackens, Drift Rd, Blackmoor, Hants, GU35 9EA.		
Architectural Services t : 01428 879450 / 01243 767440 w: architectural.uk.com		
DRAWING: Proposed Elevations		
1:100	0	1 2 3 4 5
1:50	0	0.5 1.0 1.5 2.0 2.5
DRG NO. 12/100-007	DATE 15/12/22	SCALE: A3: 1:100



NOTES
 1) All new and existing building work dimensions are critical to the construction process. 2) Cill and window heights indicated are taken internally and should be checked on site 3) This drawing is subject to copyright of Architectural Services. Reproduction only with written authority. 4) Drawing dimensions and scales to be checked prior to commencement of work. 5) All structural work where mentioned on this drawing is subject to a qualified structural and civil engineer calculations before building work commences. 6) These plans may be subject to Planning and/or Building Regulation approval, or any other statute in law before the commencement of building works. 7) All materials to match existing unless otherwise stated.

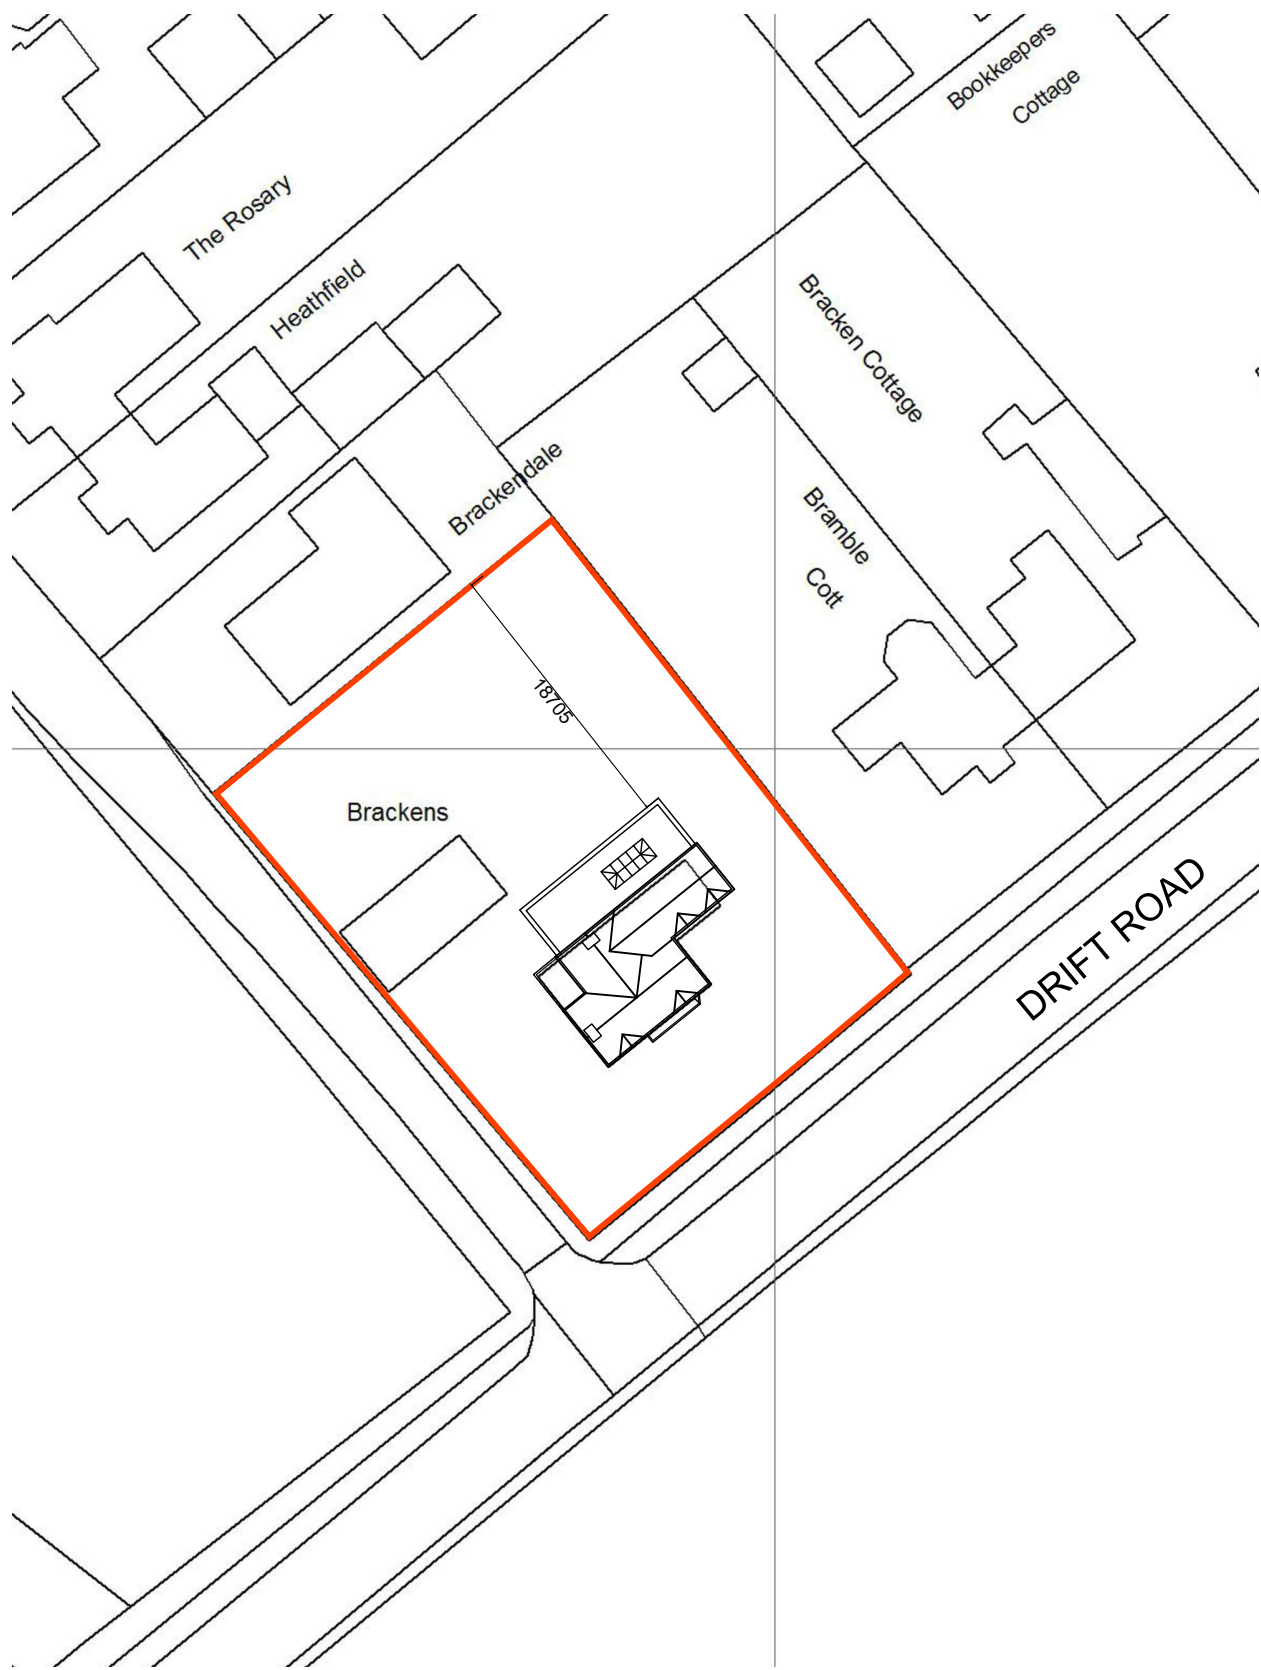

BLOCK PLAN (1:500)

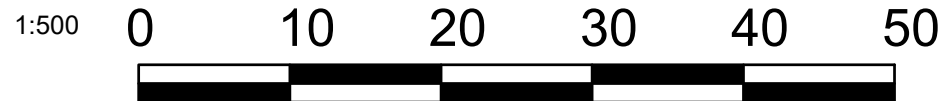

NOTES
 1) All new and existing building work dimensions are critical to the construction process. 2) Cill and window heights indicated are taken internally and should be checked on site 3) This drawing is subject to copyright of Architectural Services. Reproduction only with written authority. 4) Drawing dimensions and scales to be checked prior to commencement of work. 5) All structural work where mentioned on this drawing is subject to a qualified structural and civil engineer calculations before building work commences. 6) These plans may be subject to Planning and/or Building Regulation approval, or any other statute in law before the commencement of building works. 7) All materials to match existing unless otherwise stated.

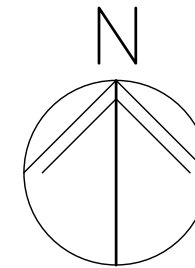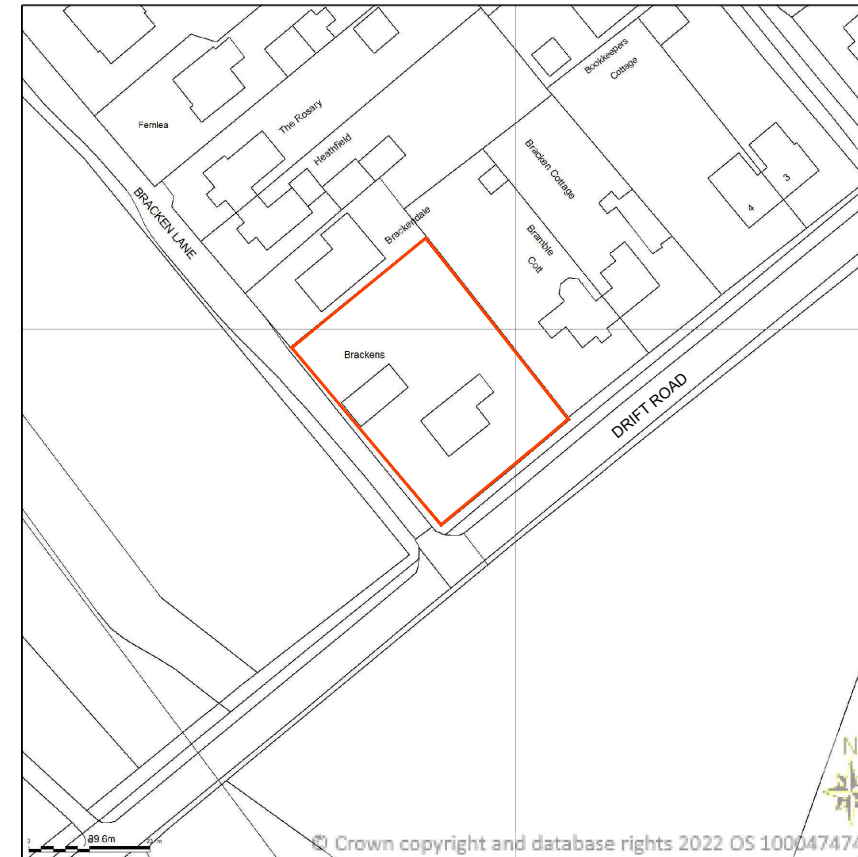

REV.	DATE	DESCRIPTION
-	-	-
CLIENT: H. Naerger The Brackens, Drift Rd, Blackmoor, Hants, GU35 9EA.		
Architectural Services t : 01428 879450 / 01243 767440 w: architectural.uk.com		
DRAWING: Location Plan		
1:1250 0 10 20 30 40 50		
DRG NO. 12/100-008	DATE: 15/12/22	SCALE: A3: 1:1250