




Ground Floor Plan

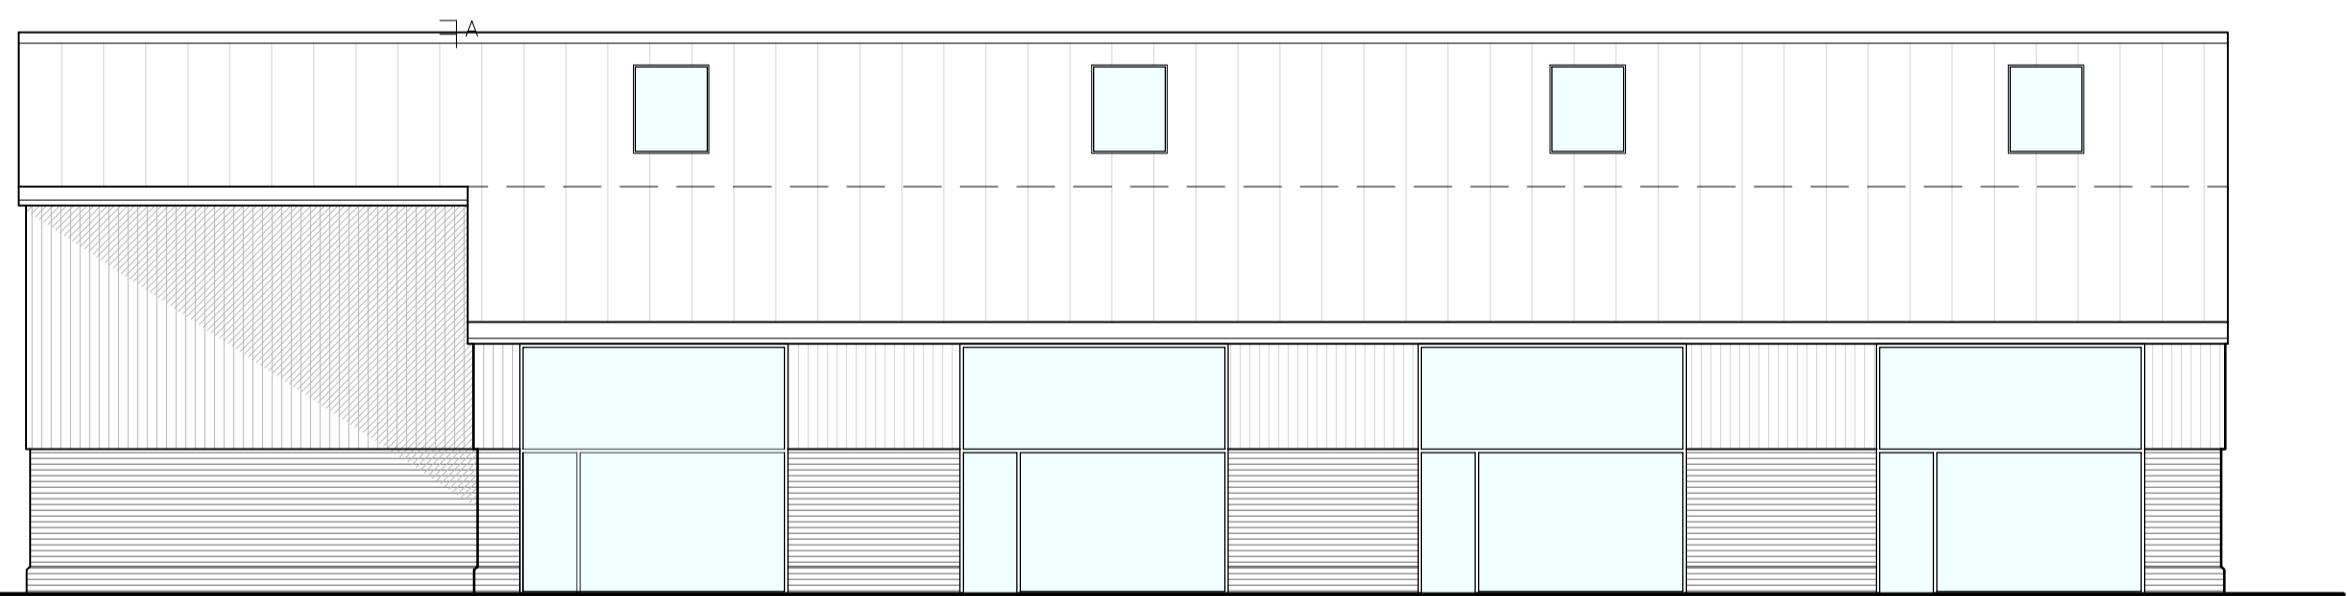


North Elevation

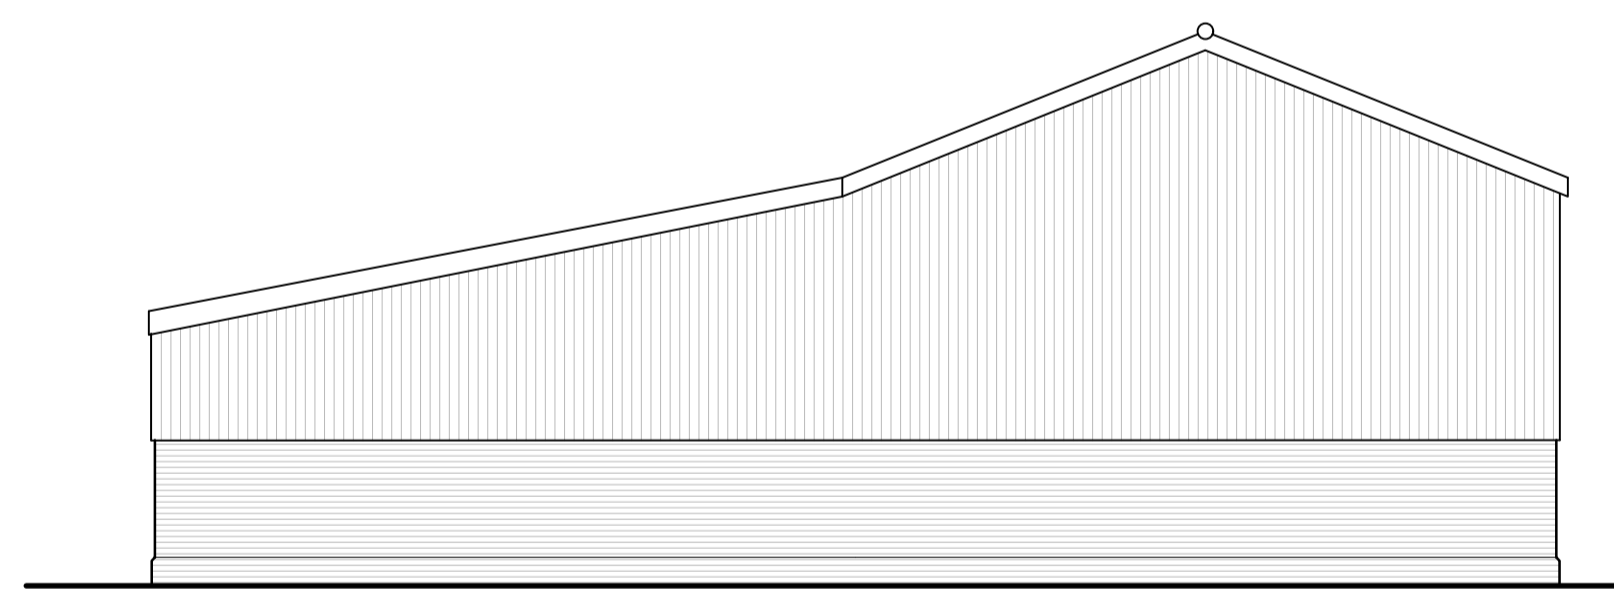


West Elevation
1:100

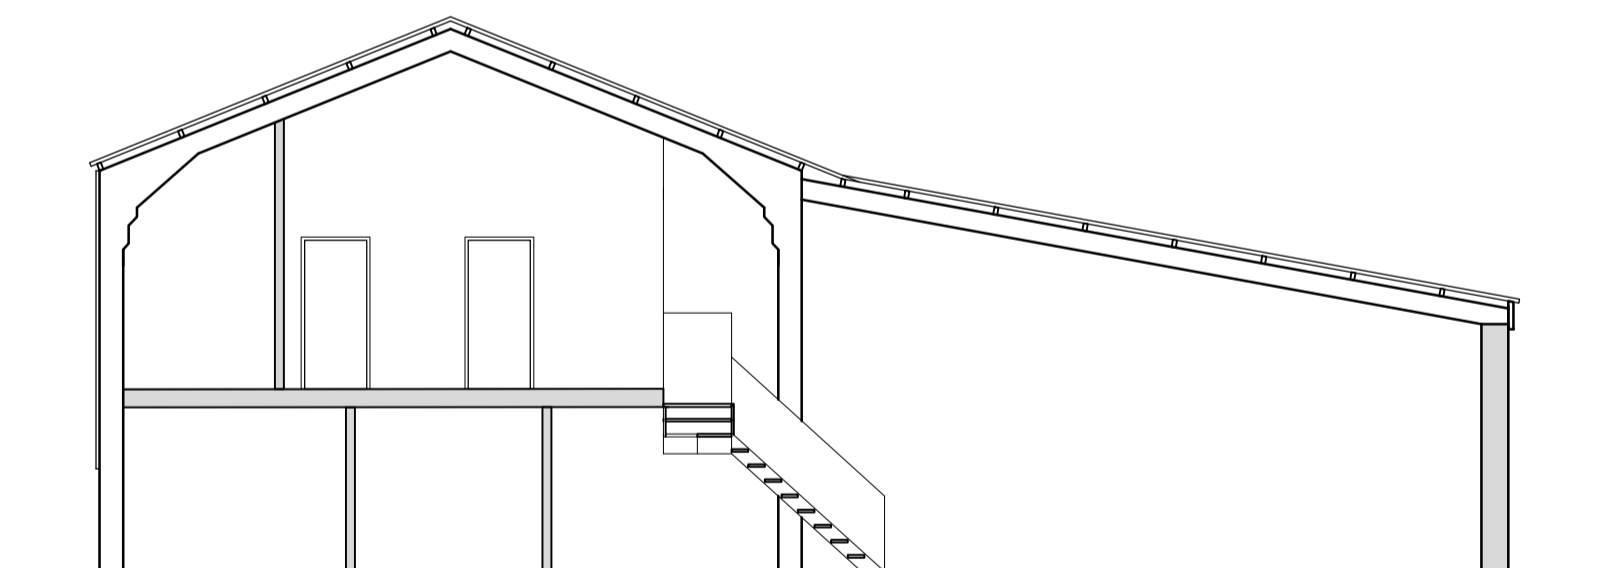

Section A-A

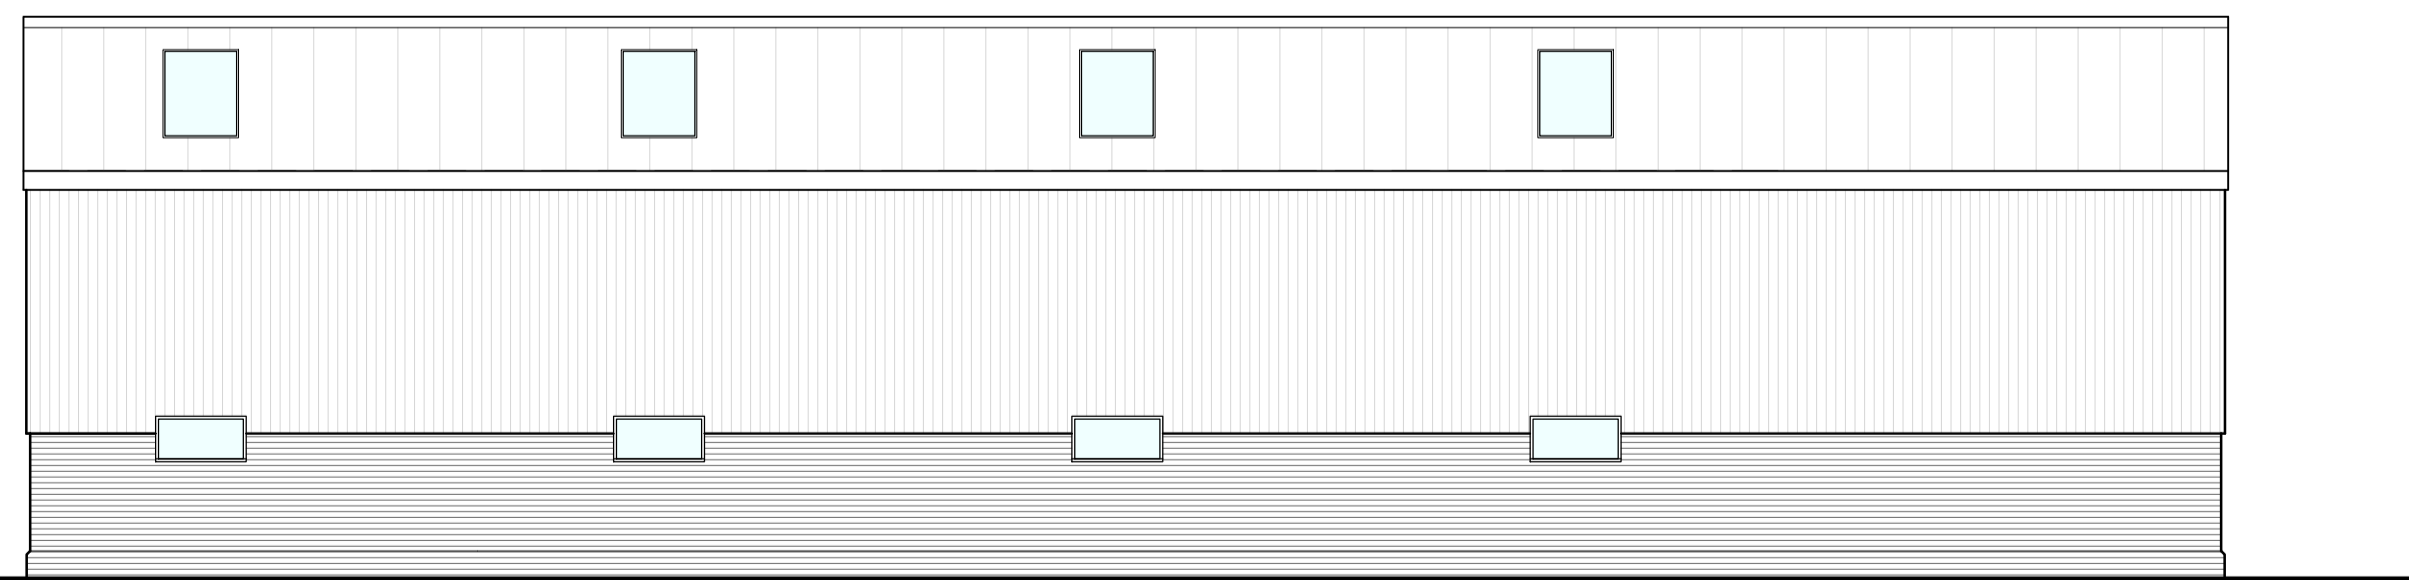

South Elevation

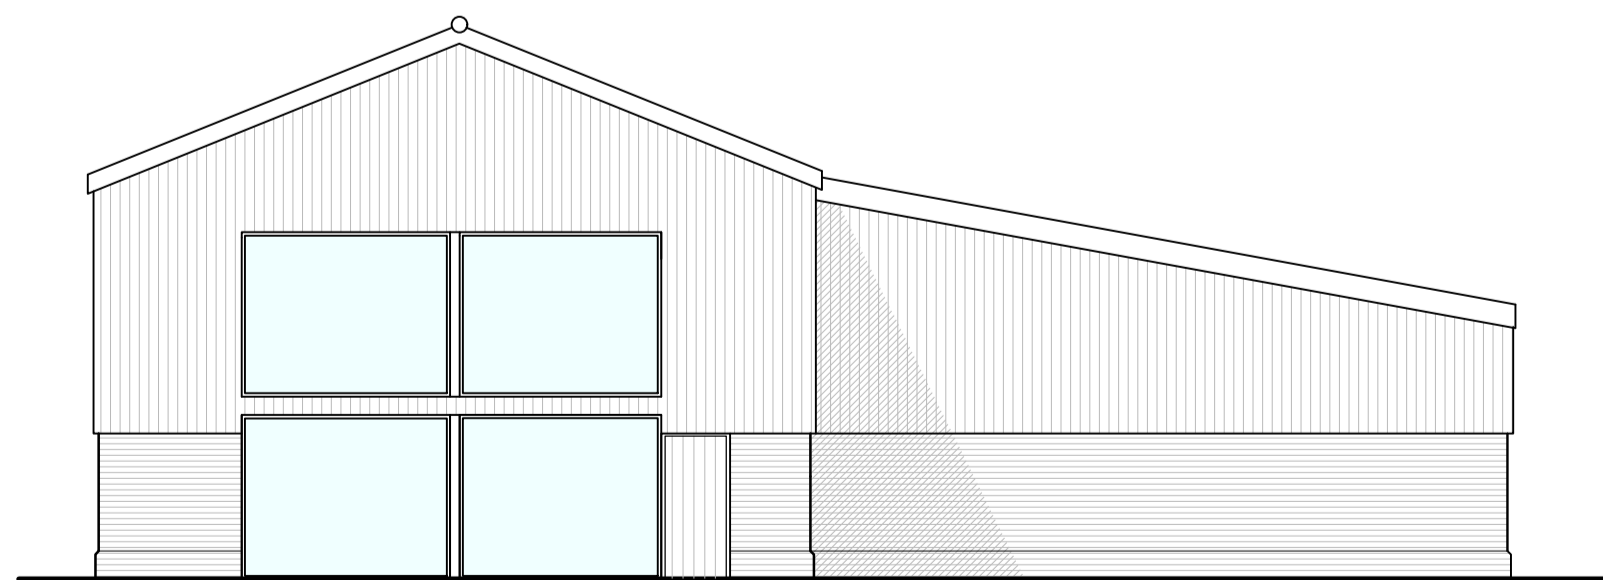

East Elevation

| revision | description | date |
|----------|-----------------------------------|-----------|
| Rev A. | Roof Lights & Title Block Amended | July 2023 |

Client: **Mr J Forrest**
 Job Title: _____
 Drawing Title: **Clamp Farm, Stowmarket**
Proposed Floor Plans, Elevations & Section
 Scale: 1:100 Drawn By: LA Date: Jan 2023
 Job Number: 6870.1 Drawing Number: 02A Status: Preliminary

whitworth

Chartered Architects & Chartered Building Surveyors
 Unit 12 Park Farm, Fornham St Genevieve, Bury St Edmunds, IP28 6TS
 01284 760421 info@whitworth.co.uk www.whitworth.co.uk

NOTE:
 Do not scale from this drawing except for the purposes of planning. Confirm all dimensions on site. Refer any discrepancies to the Architect before work is put in hand. Read this drawing in conjunction with the relevant sections of the specification, schedule of works and other drawings.

This drawing is copyright of whitworth.

