




Ground Floor Plan
1:100

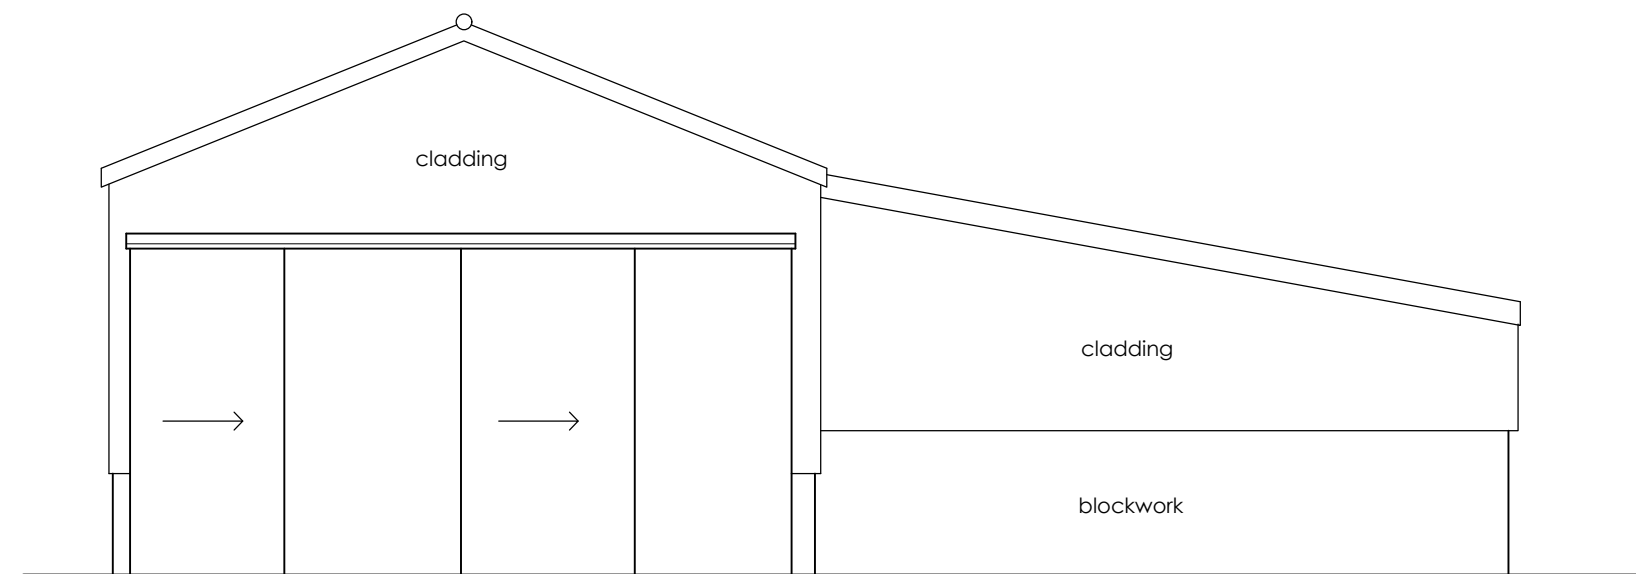


East Elevation
1:100

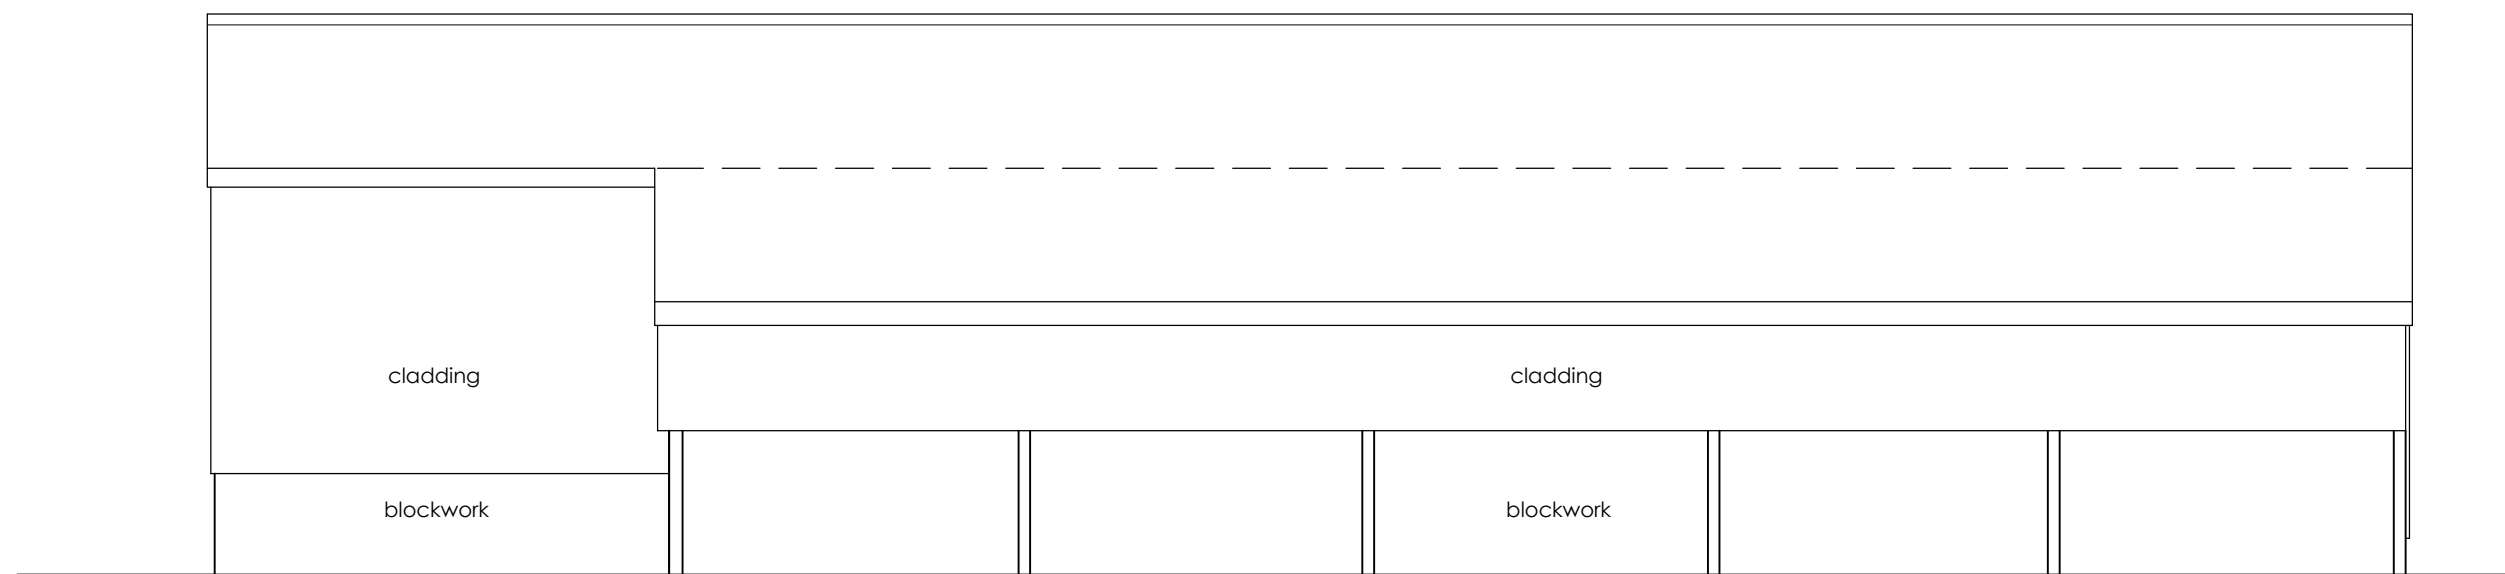


North Elevation
1:100

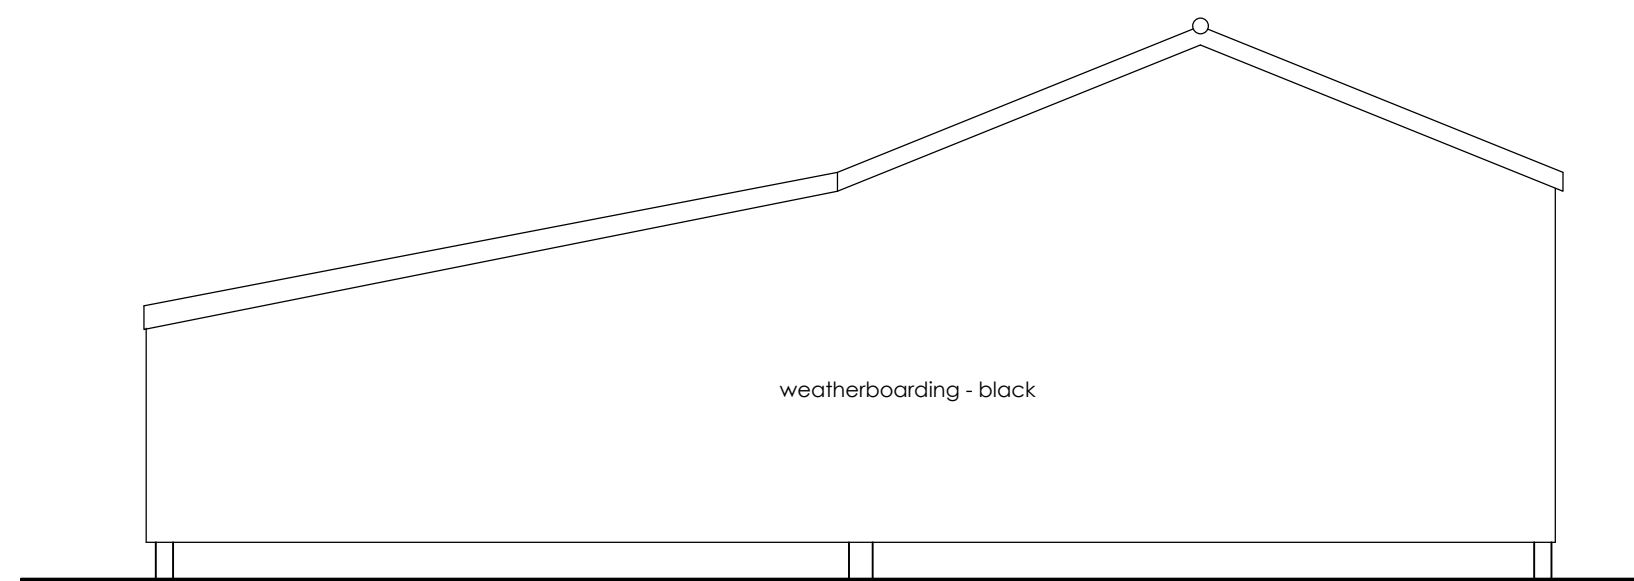

West Elevation
1:100

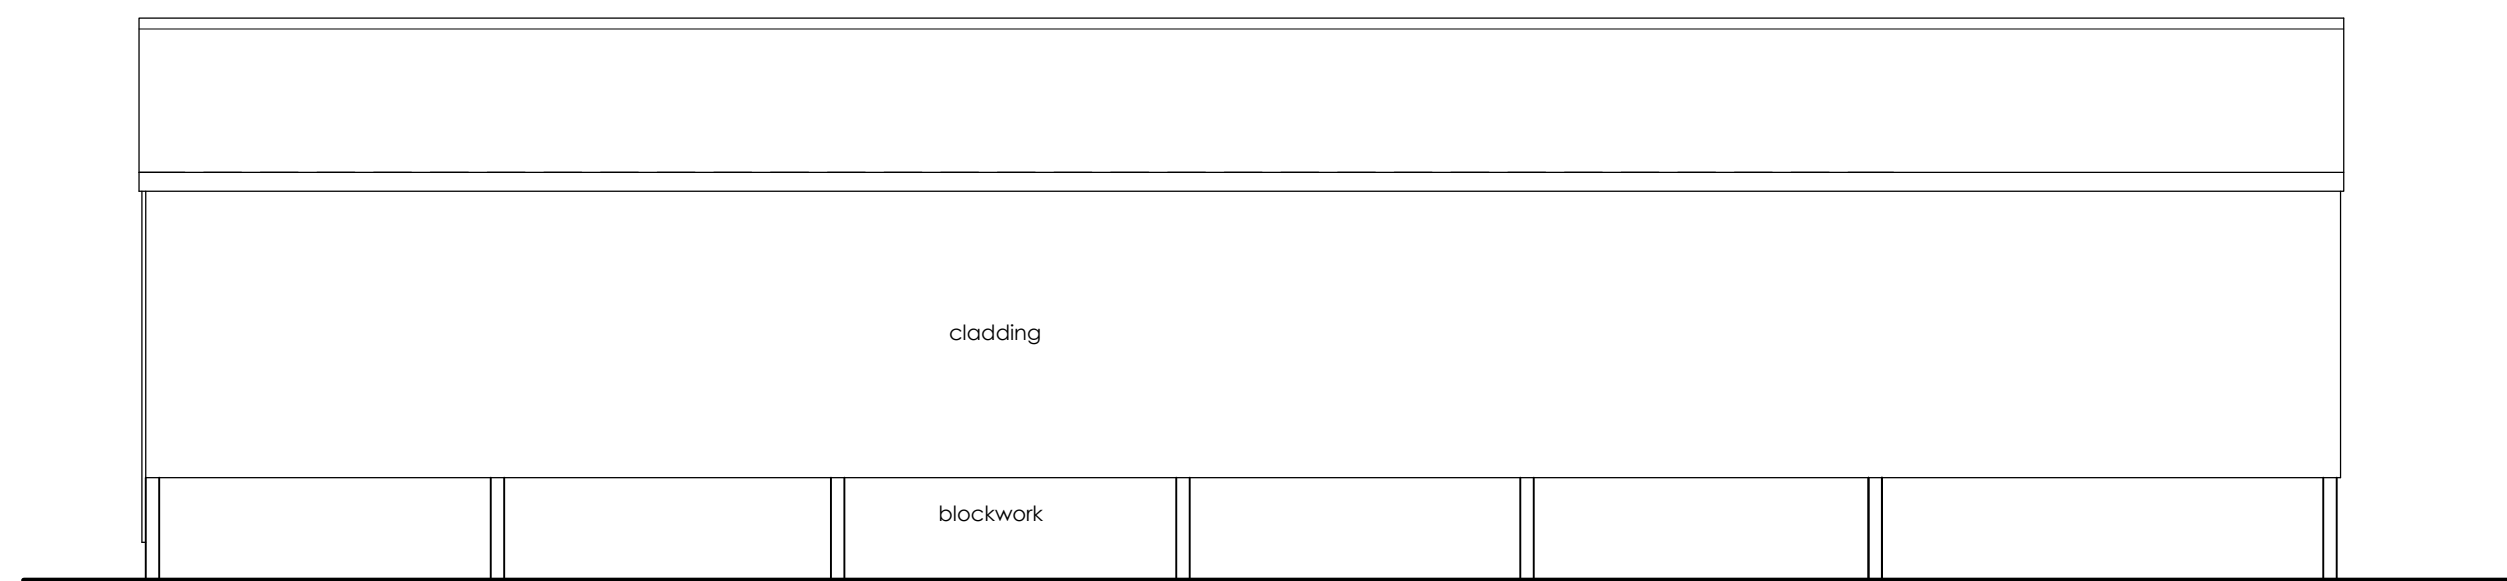

South Elevation
1:100

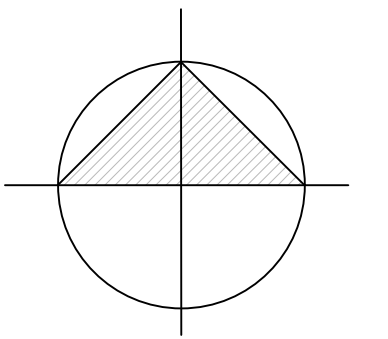

revision	description	date
Rev A.	Title Block Amended	July 2023

Client: Mr J Forrest

Job Title: _____

Clamp Farm, Stowmarket

Drawing Title: _____

Existing Plan and Elevations


Scale: 1:100 Drawn By: LS Date: Dec 2022

Job Number: 6870.1 Drawing Number: 01A Status: Preliminary

whitworth

Chartered Architects & Chartered Building Surveyors
Unit 12 Park Farm, Fornham St Genevieve, Bury St Edmunds, IP28 6TS
01284 760421 info@whitworth.co.uk www.whitworth.co.uk

NOTE:
Do not scale from this drawing except for the purposes of planning. Confirm all dimensions on site. Refer any discrepancies to the Architect before work is put in hand. Read this drawing in conjunction with the relevant sections of the specification, schedule of works and other drawings.

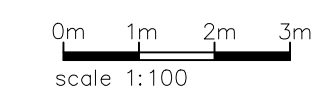

This drawing is copyright of whitworth.