



Existing Wall To Be Removed. New Beam May Be Required (Subject to Span Direction Of Existing Floor Joists)

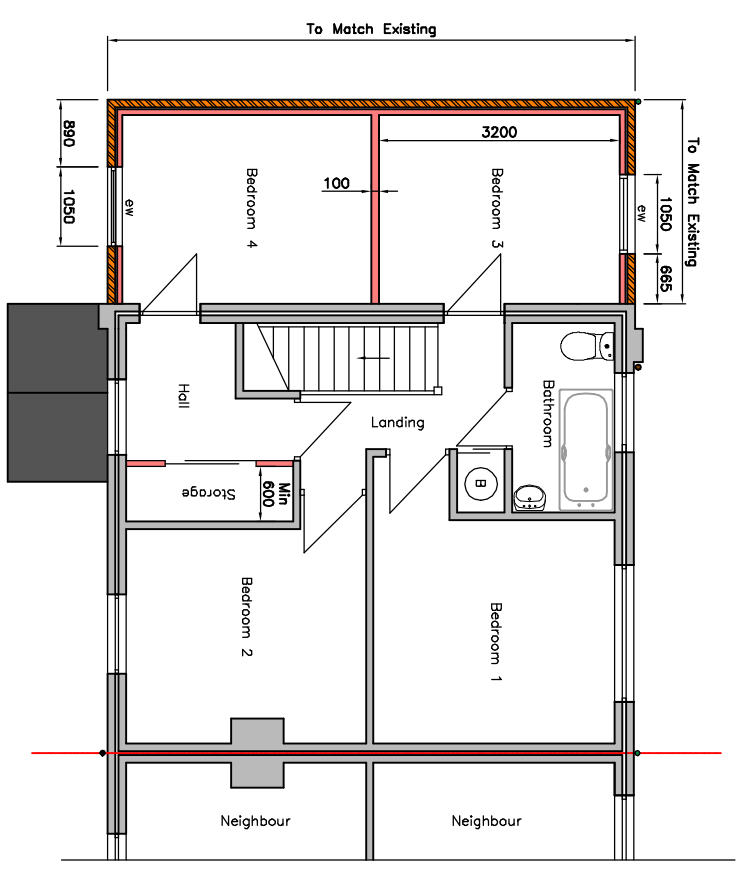

**PLANNING APPLICATION DATA**

**1StopArchitectural**

<https://1stoparchitectural.co.uk>

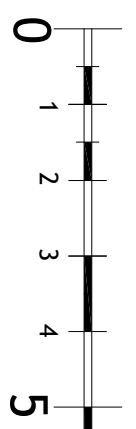

Scale 1:100

10 (metres)

<b>PROJECT</b> NEW PORCH, REVISED DRIVE AND PROPOSED 1st FLOOR EXTENSION OVER EXISTING SINGLE STOREY ELEMENT AT 19 PARK VALE CLOSE, CASTLE HEDDINGHAM, ESSEX, CO9 3DS.	
<b>CLIENT</b> MR & MRS ALEFOUNDER	
<b>TITLE</b> PROPOSED FLOOR PLANS.	
<b>SCALE</b> 1:100	<b>DATE</b> 06/23
<b>JOB No.</b> JA/19PVC/2023	<b>DRG. No.</b> PL05
<b>REVISION</b>	