



PART SIDE ELEVATIONS PROPOSED




REAR ELEVATIONS PROPOSED

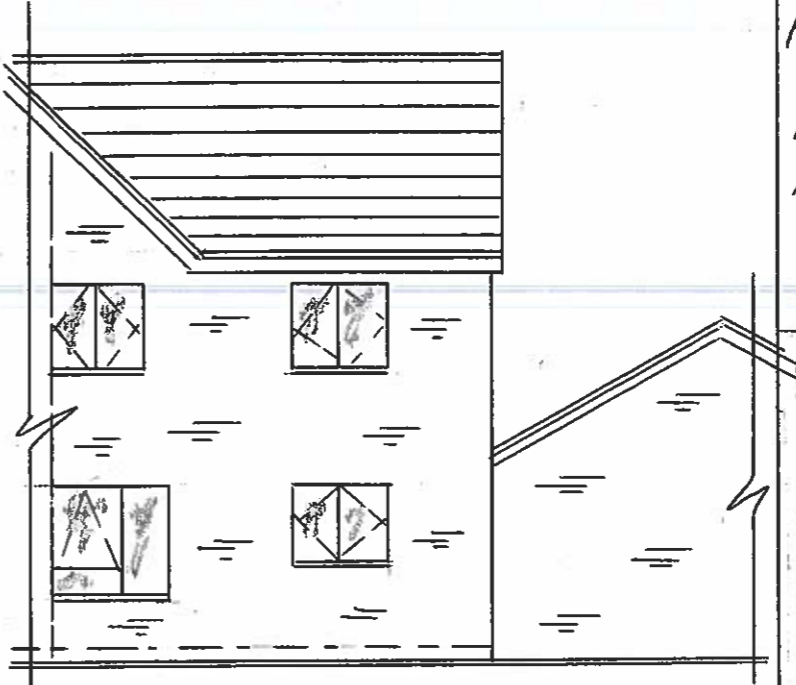

PART SIDE ELEVATIONS PROPOSED

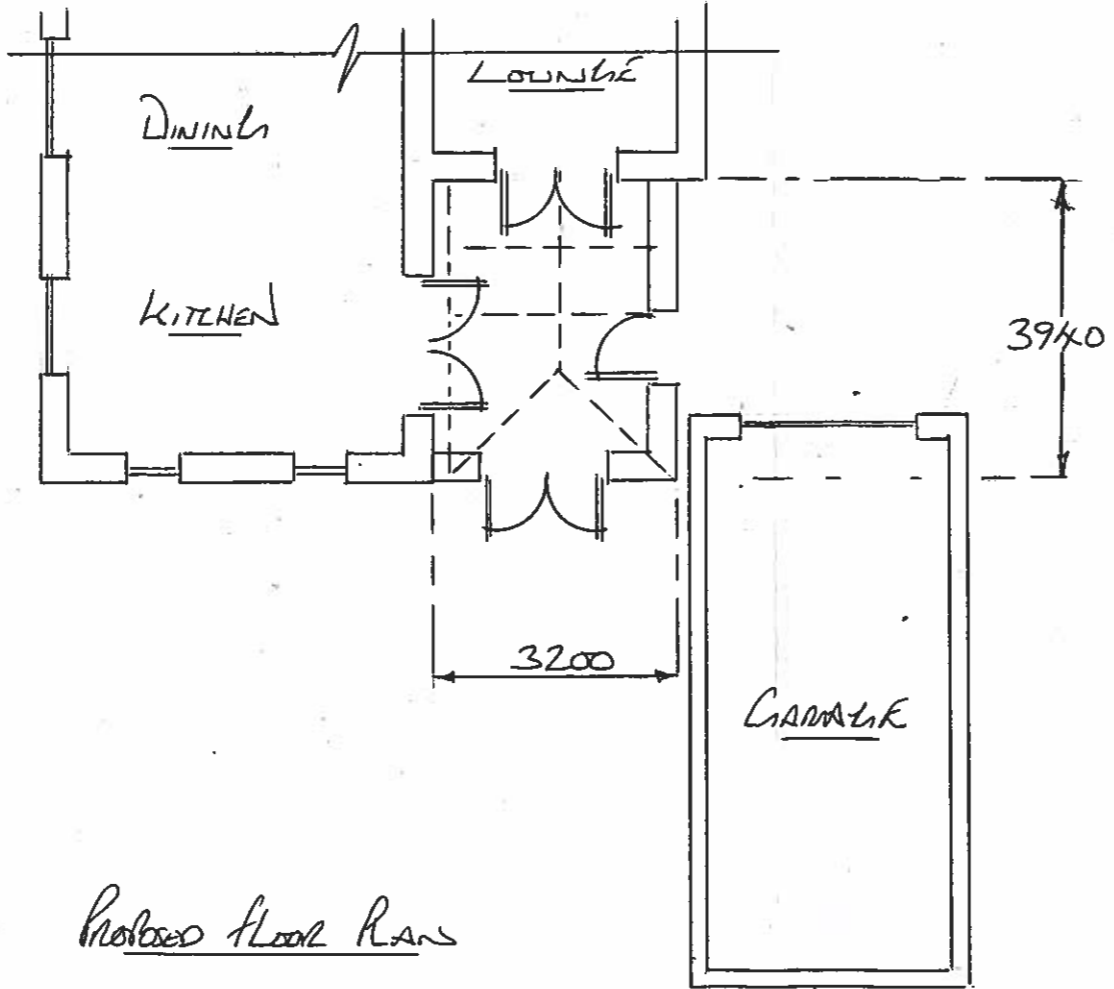

Proposed floor plans

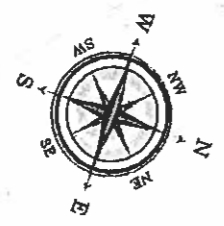

NOTES  
**EXTERNAL MATERIALS**  
 WALLS: FACE BRICK  
 BRICKS TO MATCH EXISTING  
 FRAMES: ANTHRACITE  
 GREY GR  
 GLAZING: CLEAR TIGHT  
 ROOF: CARBON GREY TILES,  
 POLYMER LIGHTWEIGHT  
 MATERIAL,  
 PART ULTIMA ELEMENT  
 BLUE GLASS

**DUNRAVEN**  
 Windows - Doors - Conservatories  
 St Davids House, Heol Mostyn, Village Farm Ind. Est  
 Pyle, Bridgend. CF33 6BJ  
 T: 01656 743 572-745 035 F: 01656 745 918

Client MRS THOMAS

Job Title  
 PROPOSED EXTENSION  
 FOR: 47 WOODSIDE AVE  
 WESTON-SUPER-MARE  
 BS24 9XN

Drawing Title  
 ERECT A SINGLE STOREY  
 EXTENSION TO THE  
 REAR ELEVATION

0 1m 2m 3m 4m 5m  
 Scale 1:100

Date 09-07-2023 Drawn by D THOMAS

2 of 2

Drg No. <u>135658</u>	Rev.
-----------------------	------