




EXISTING FRONT VIEW
SCALE 1:100
NO CHANGE

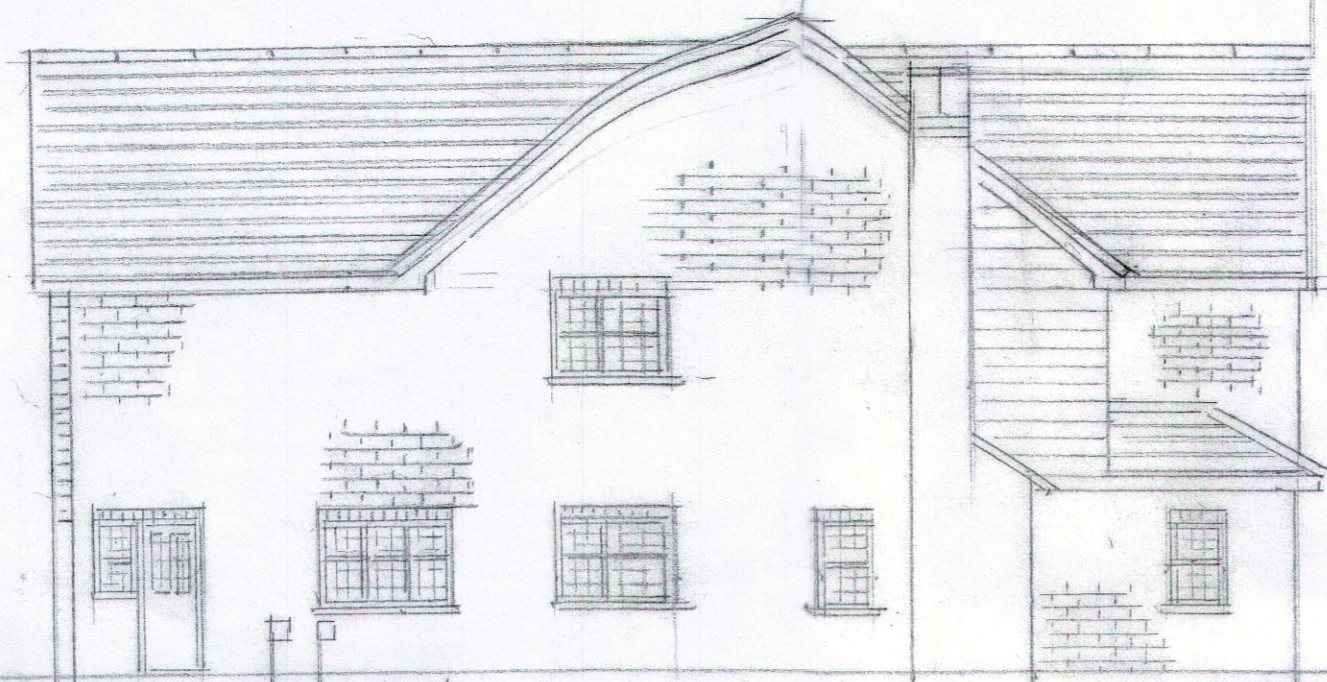


EXISTING SOUTH FACING SIDE VIEW
SCALE 1:100

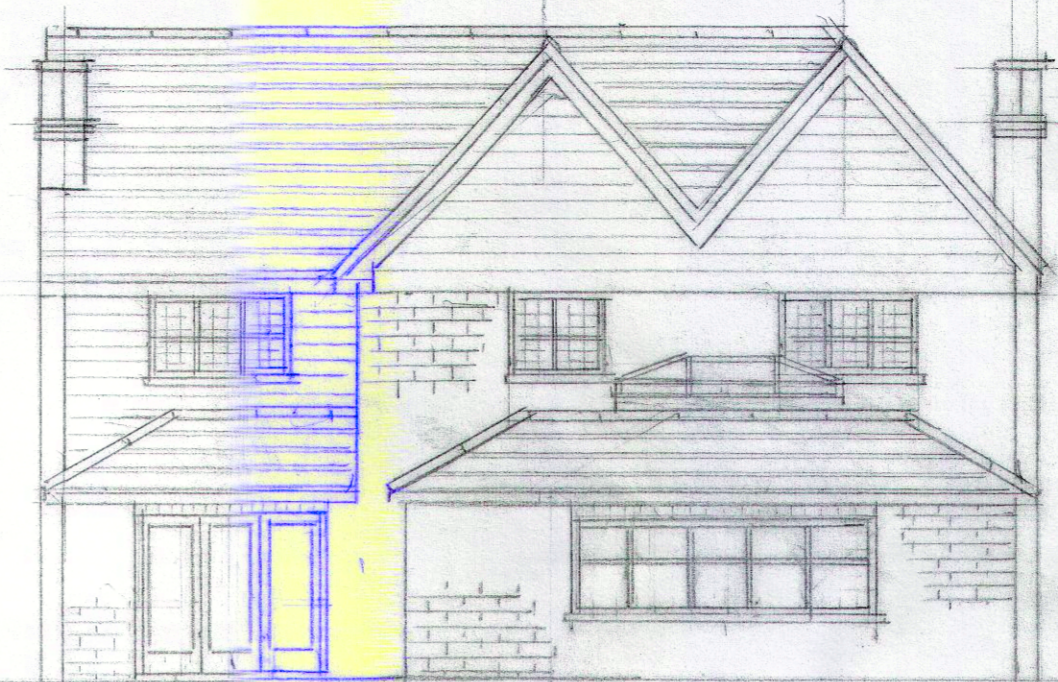


PROPOSED REAR VIEW
SCALE 1:100

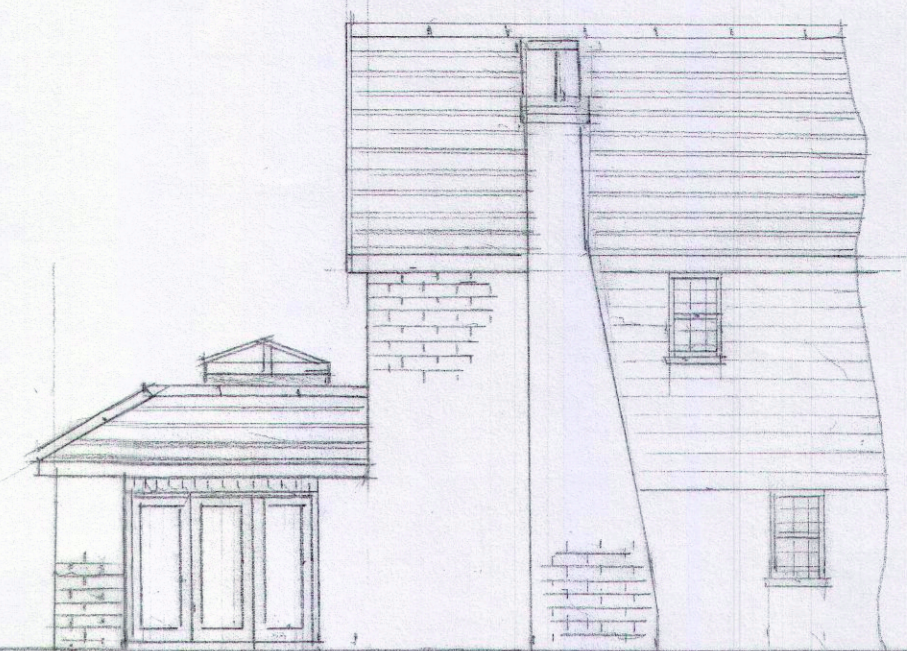


PROPOSED NORTH FACING VIEW
SCALE 1:100

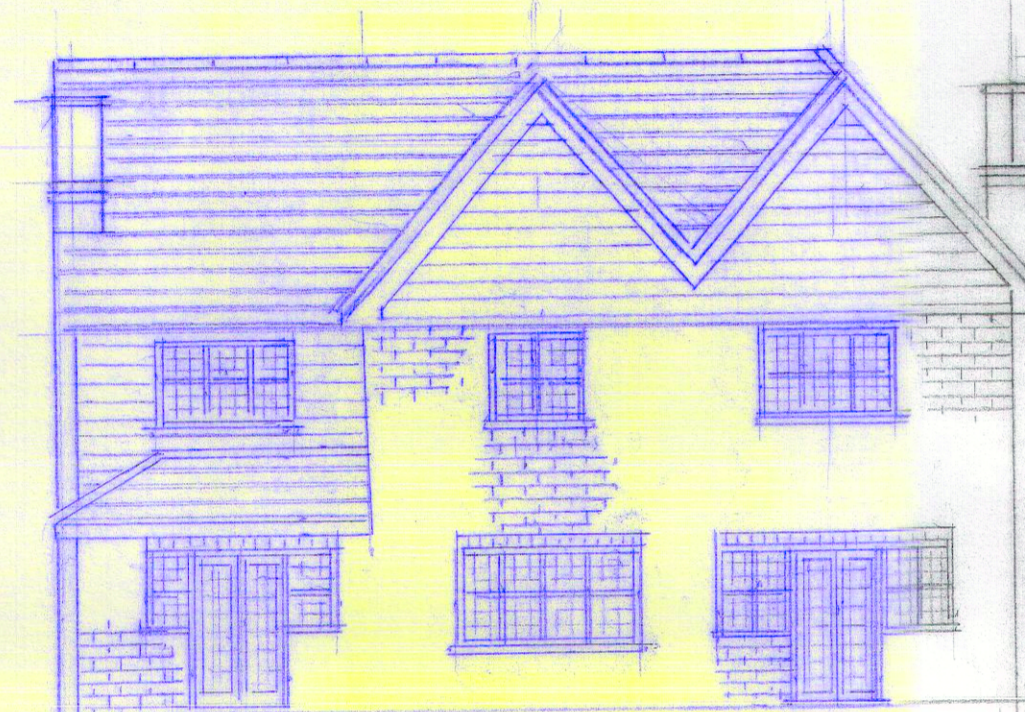



EXISTING REAR VIEW
SCALE 1:100

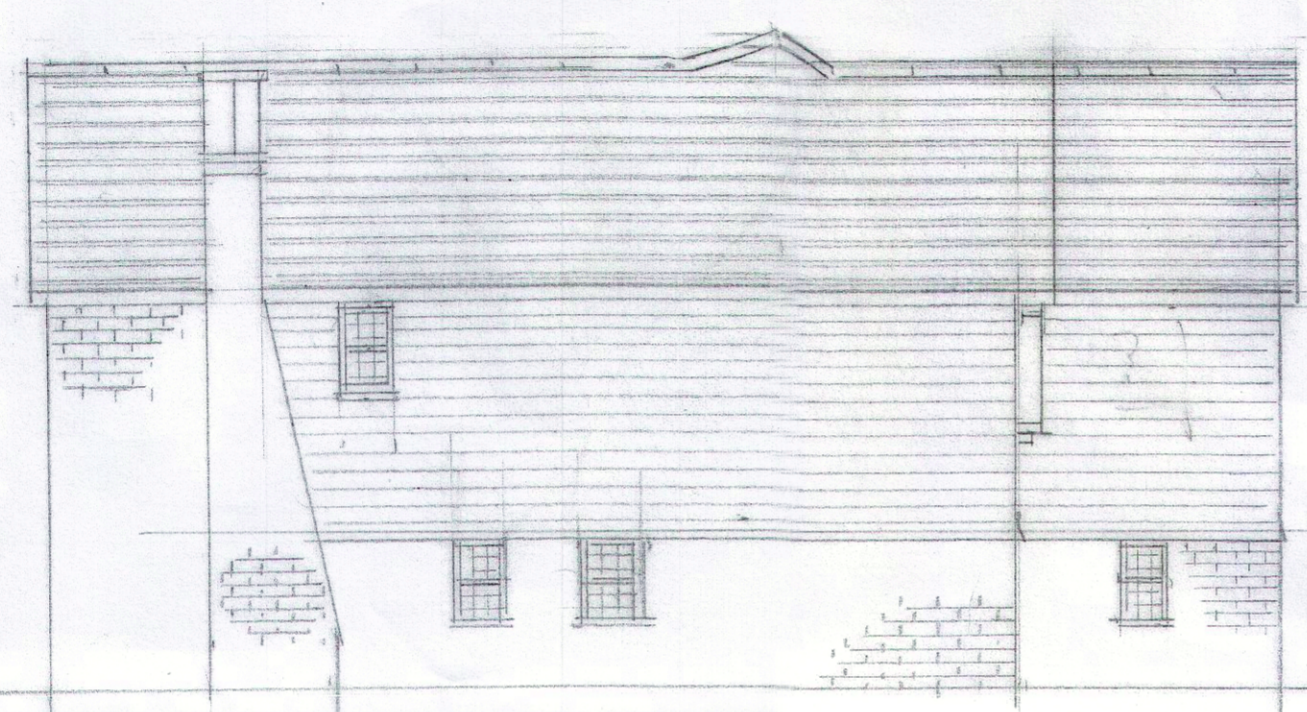


EXISTING NORTH FACING SIDE VIEW
SCALE 1:100

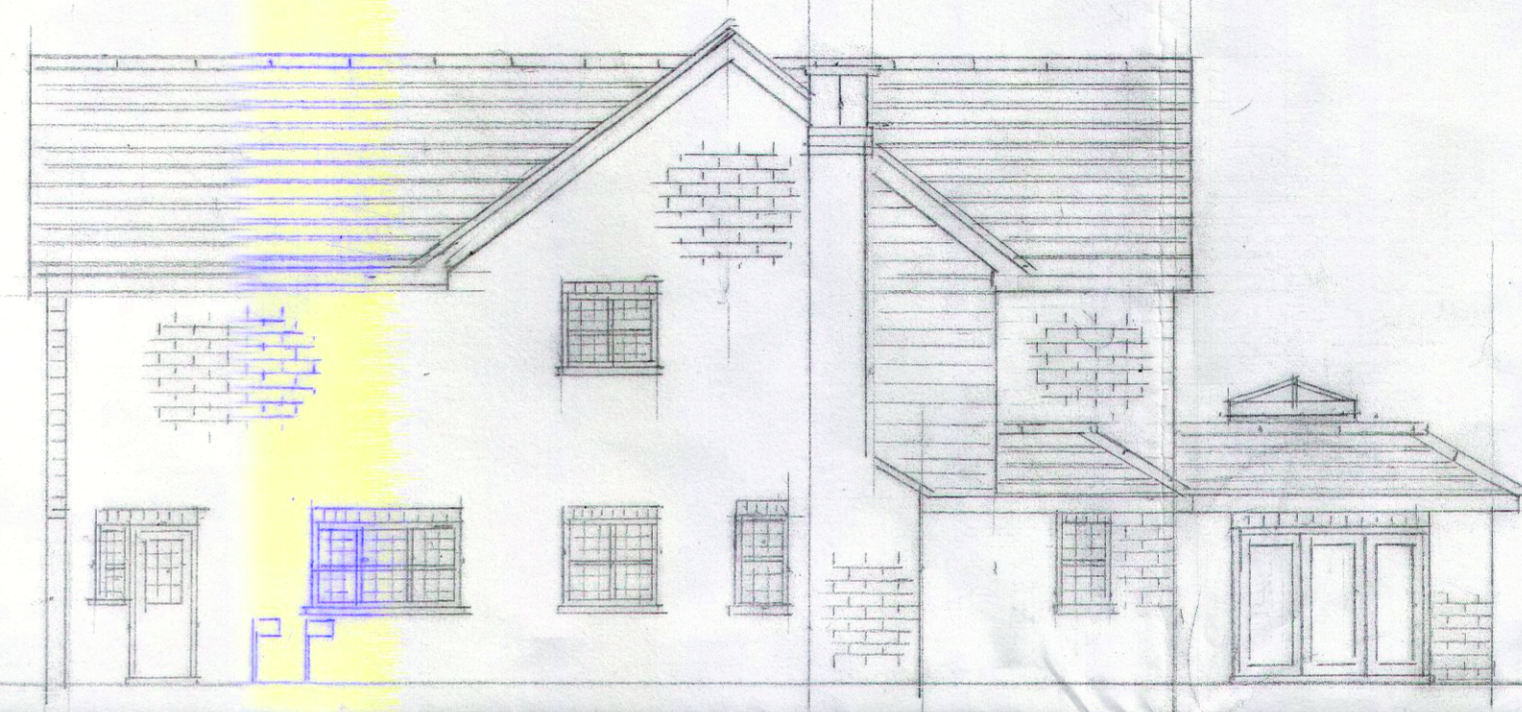


PROPOSED SOUTH FACING SIDE VIEW
SCALE 1:100

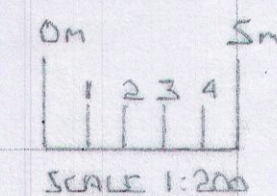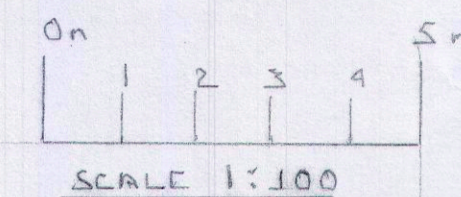


MATERIALS
 OUTSIDE WALLS (BOTH) RED FACED BRICKS TO MATCH THE EXISTING
 ROOF TILES (BOTH) RED PLAIN PAVTILES AND RIDGE SOBBNETS AS EXISTING
 FACING (HOUSE) THERE SHOULD BE NO CHANGE TO THE EXISTING RED PLAIN AND SCULPTURED FACING TILES DUE TO THESE WORKS.
 WINDOWS (BOTH) DOUBLE GLAZED WITH WHITE PAINTED WOOD FRAMES STYLED TO MATCH THE EXISTING - NOT LEADED
 OUTSIDE BI FOLD DOORS (HOUSE) ALUMINUM FRAMES POWDER COATED WHITE
 ROOF LANTERN (HOUSE) PROPRIETARY WHITE UPVC FRAMEWORK WITH DOUBLE GLAZED LIGHTS
 SOFFITS AND FRIJAS (BOTH) WHITE UPVC COATED BOARDS
 GUTTERS & DOWN PIPES (BOTH) BLACK UPVC

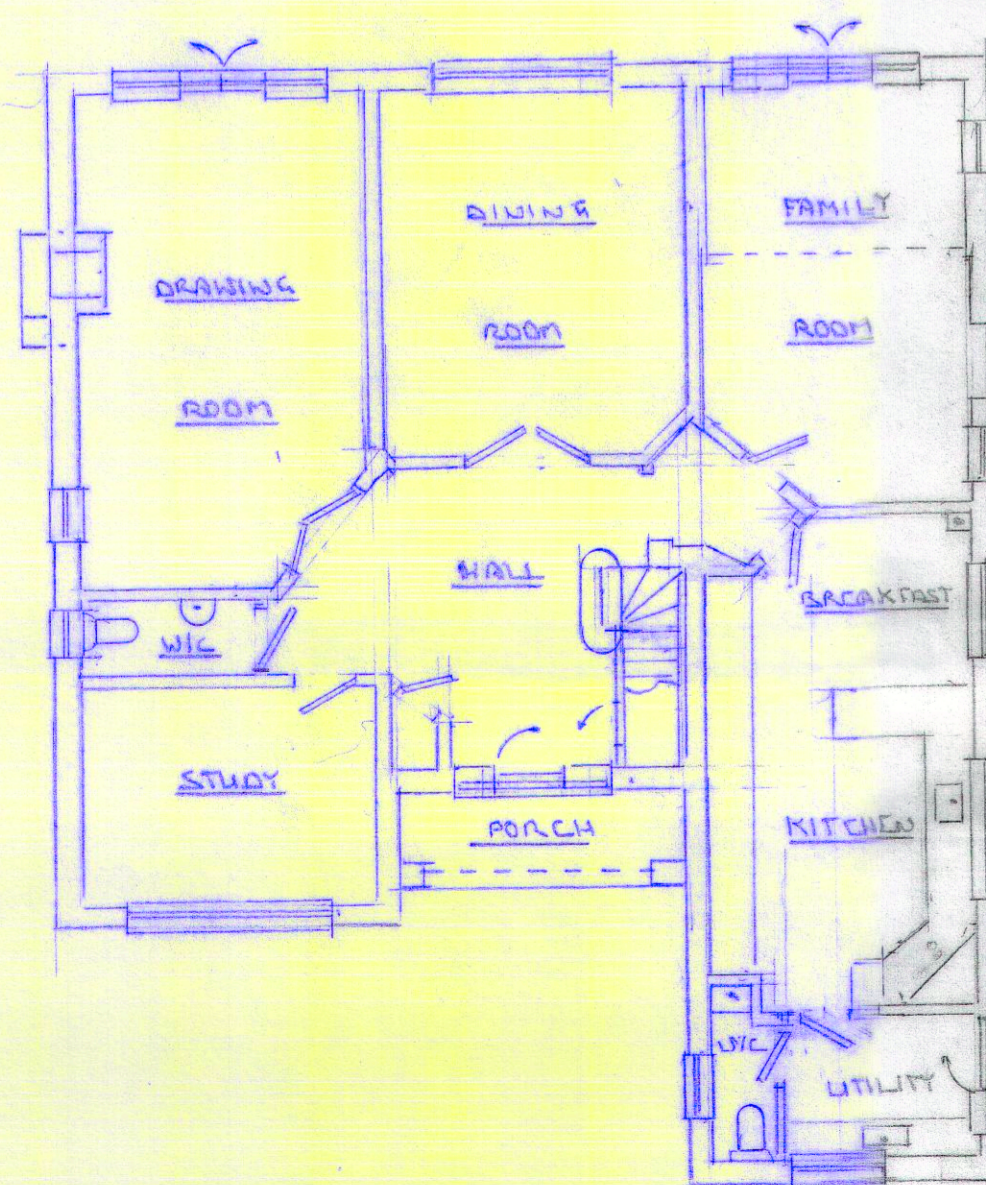


EXISTING GROUND FLOOR PLAN
SCALE 1:100

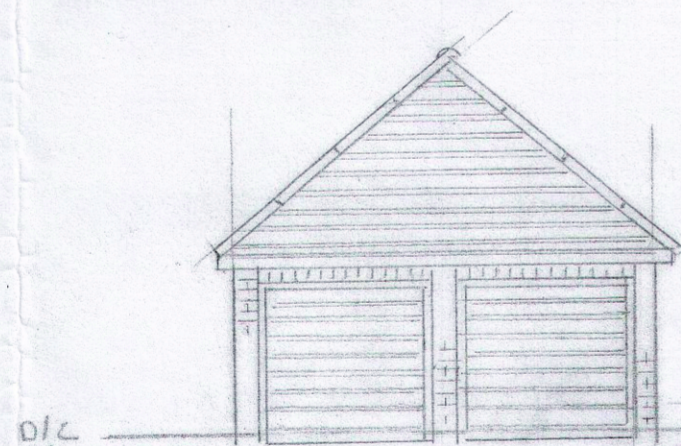


EXISTING GARAGE FRONT VIEW
SCALE 1:100
NO CHANGE

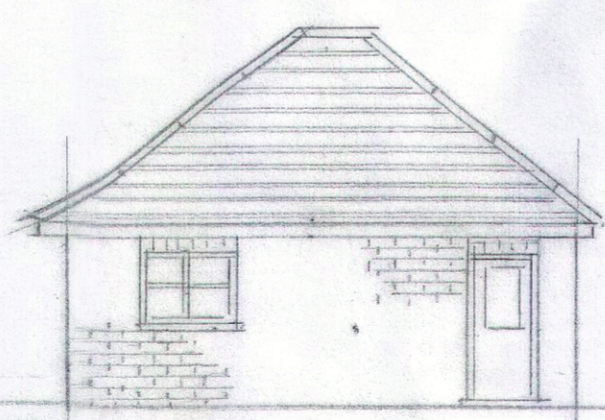


EXISTING GARAGE SOUTH FACING VIEW
SCALE 1:100

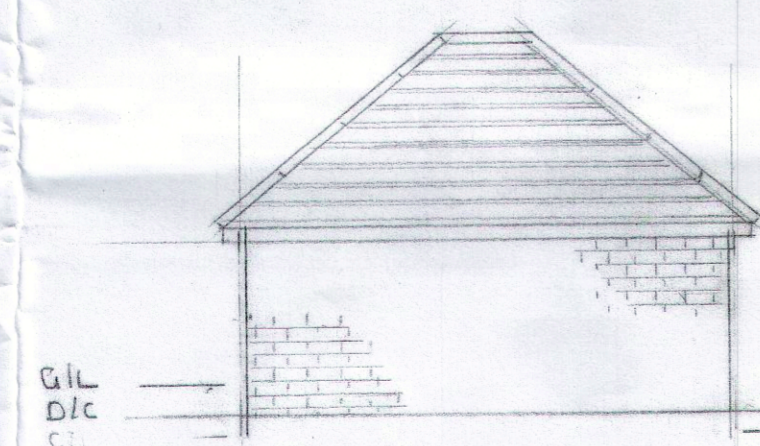


EXISTING GARAGE NORTH FACING VIEW
SCALE 1:100

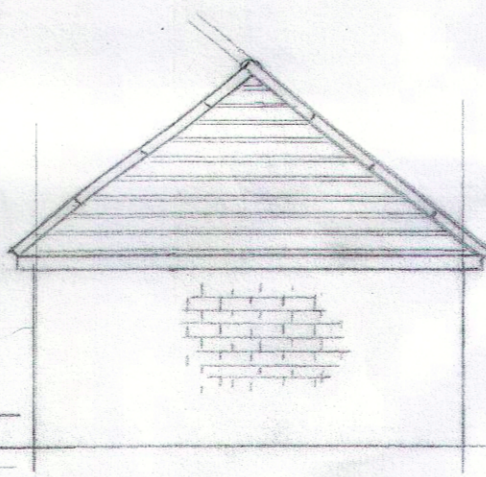

EXISTING GARAGE REAR VIEW
SCALE 1:100

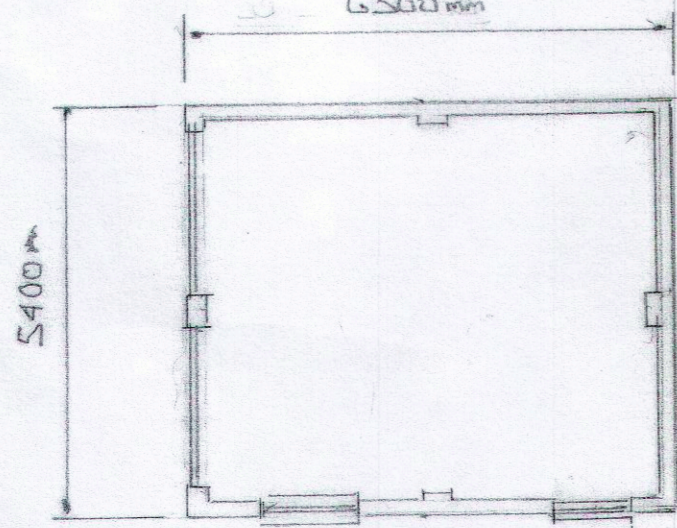

EXISTING GARAGE FLOOR PLAN
SCALE 1:100

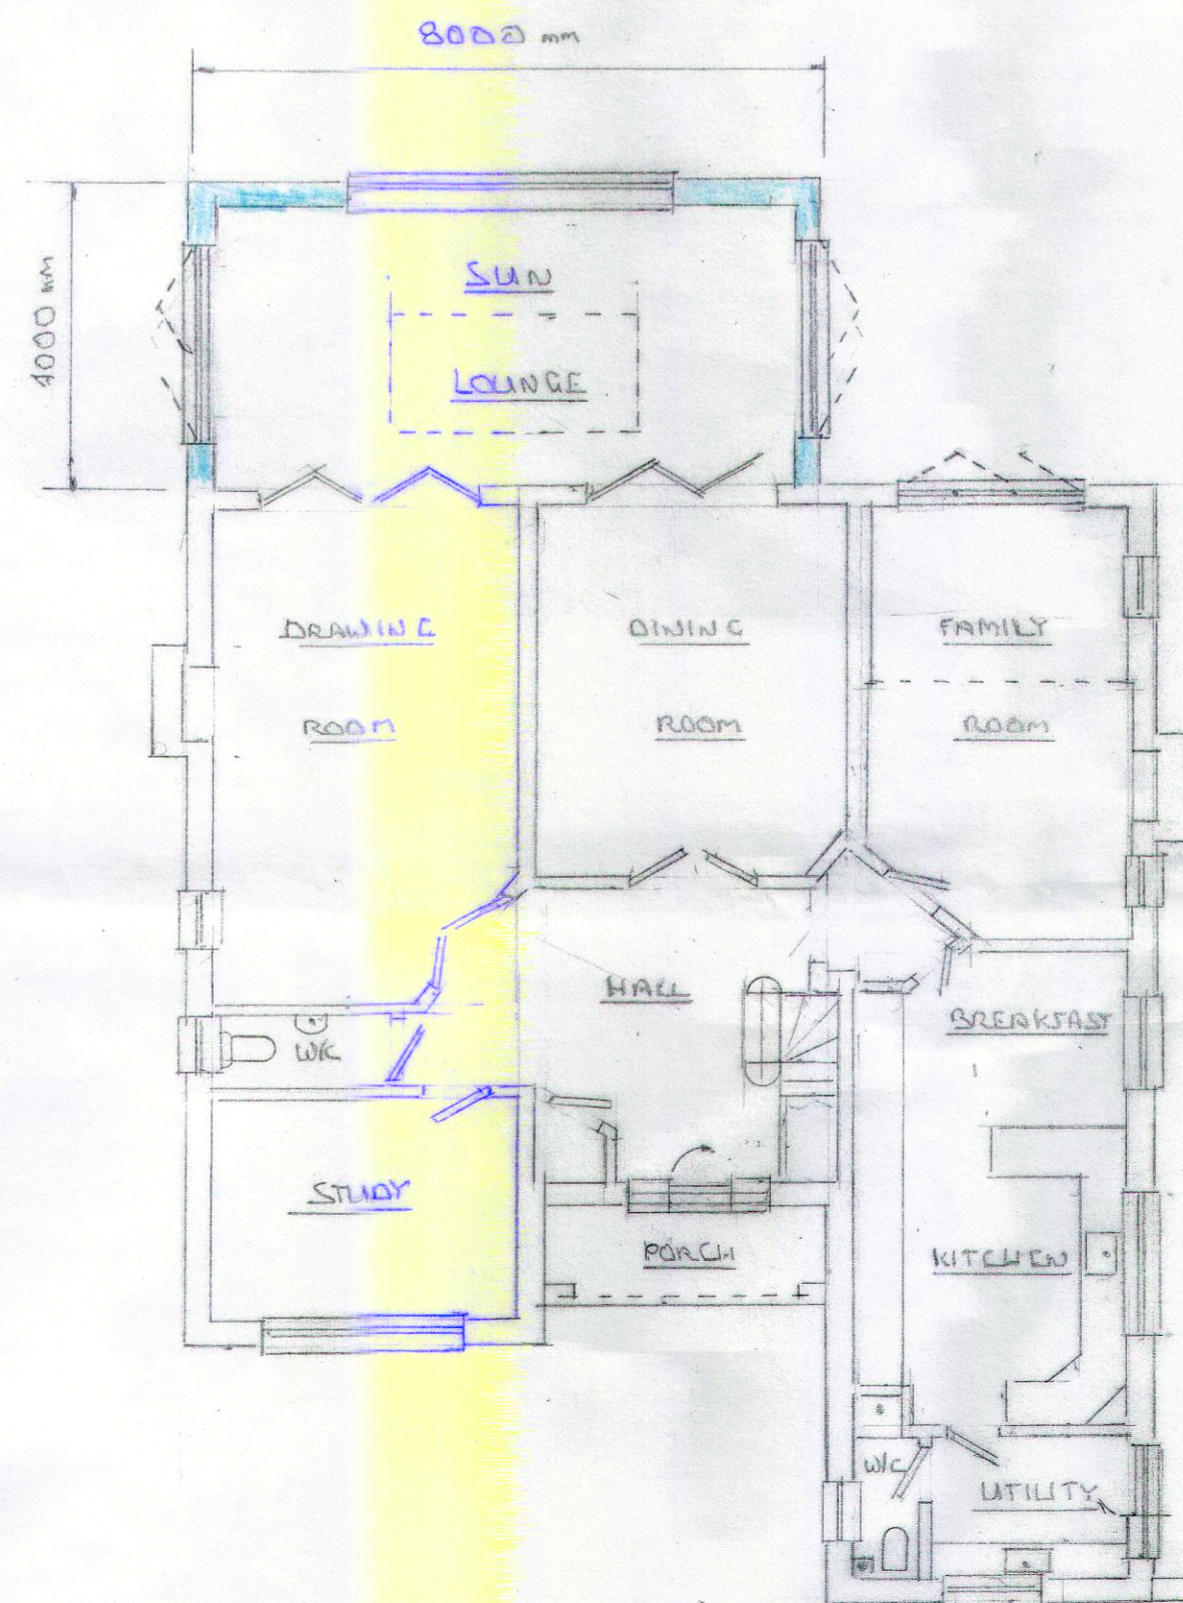

PROPOSED GROUND FLOOR PLAN
SCALE 1:100

LEGEND
 HOUSE AND GARAGE - EXISTING OUTSIDE ELEVATIONS AND GROUND FLOOR PLANS
 HOUSE AND GARAGE - PROPOSED OUTSIDE ELEVATIONS AND GROUND FLOOR PLANS

PROPOSAL
 ERECTION OF A SINGLE STOREY REAR EXTENSION AND ERECTION OF A SINGLE STOREY REAR EXTENSION TO THE DETACHED GARAGE

FOR
 MR STEPHEN COLE
 HURST MAJOR - LA NUTHACK CASE
 EWSHOT - FARNHAM
 SURREY - GU10 5TU