




GROUND FLOOR LAYOUT

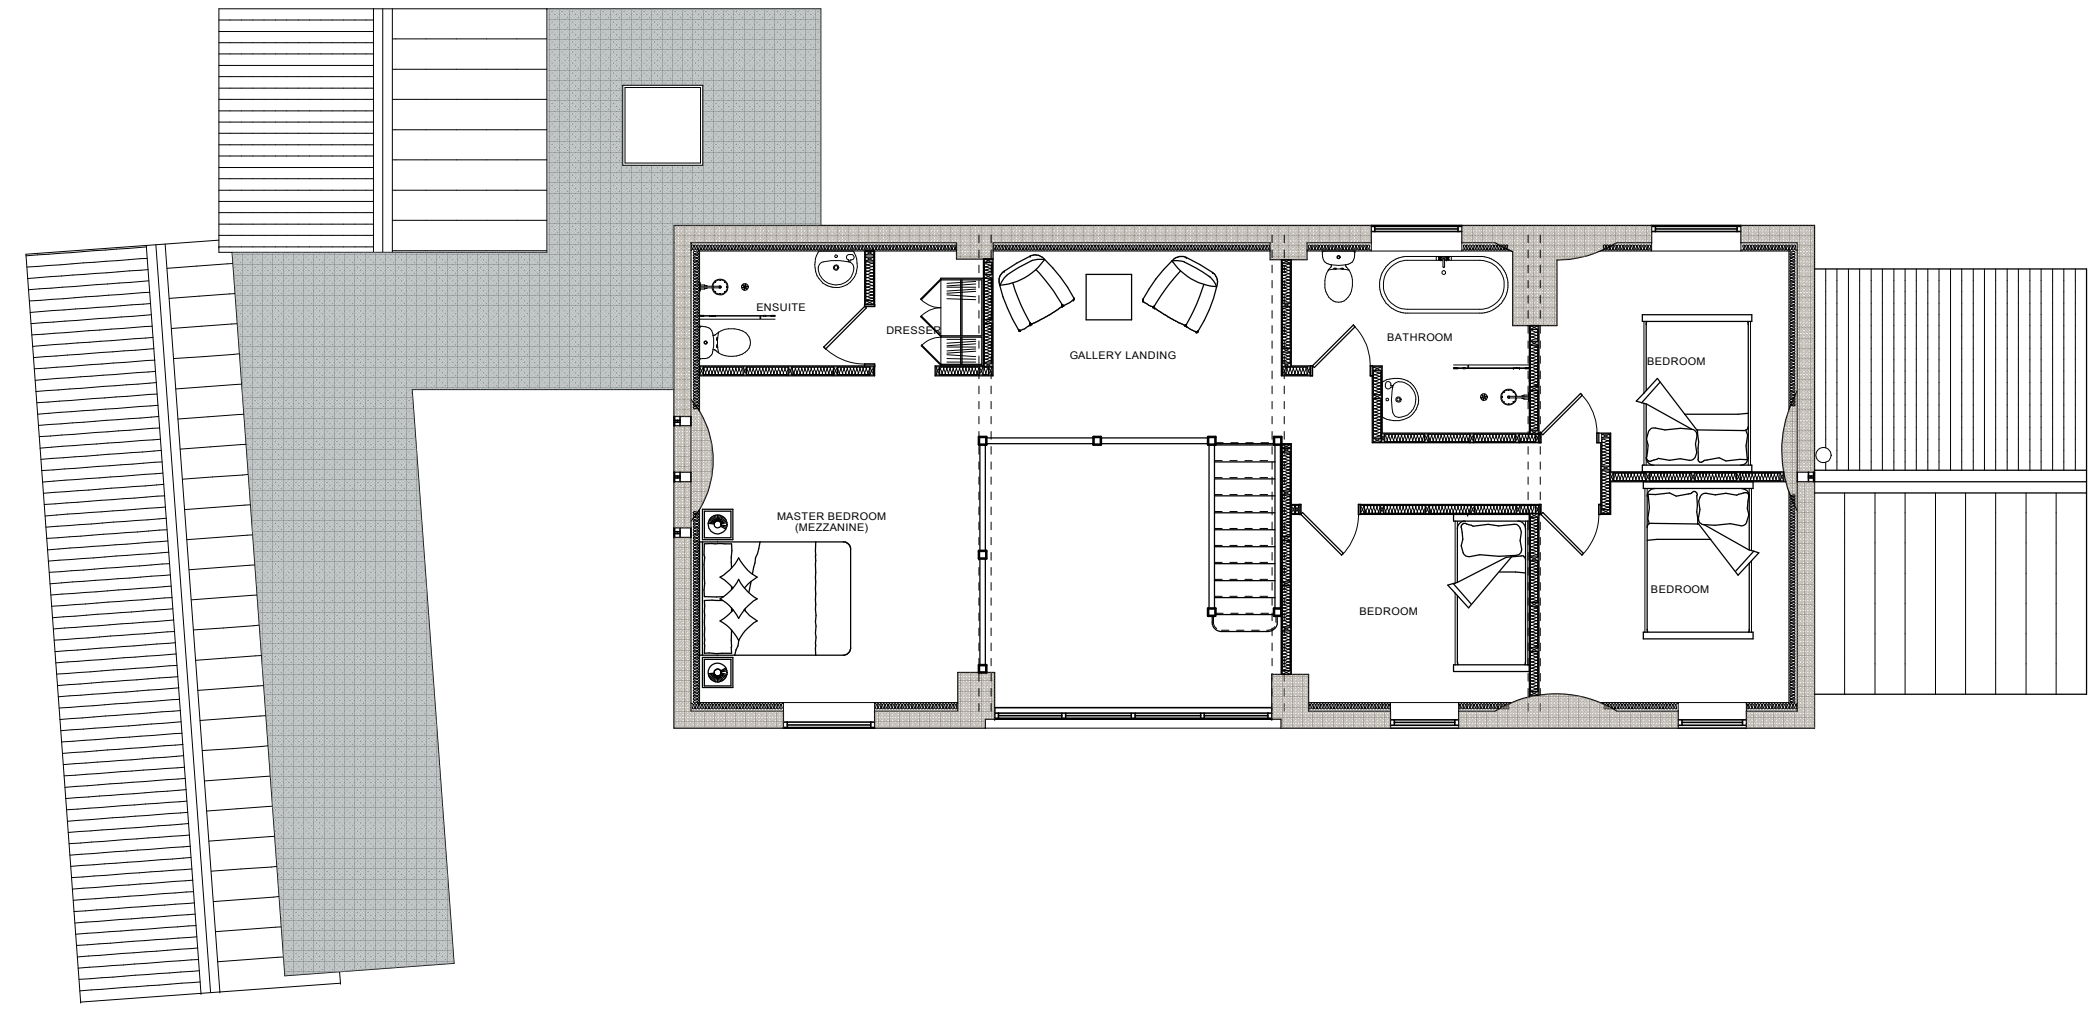


FIRST FLOOR LAYOUT

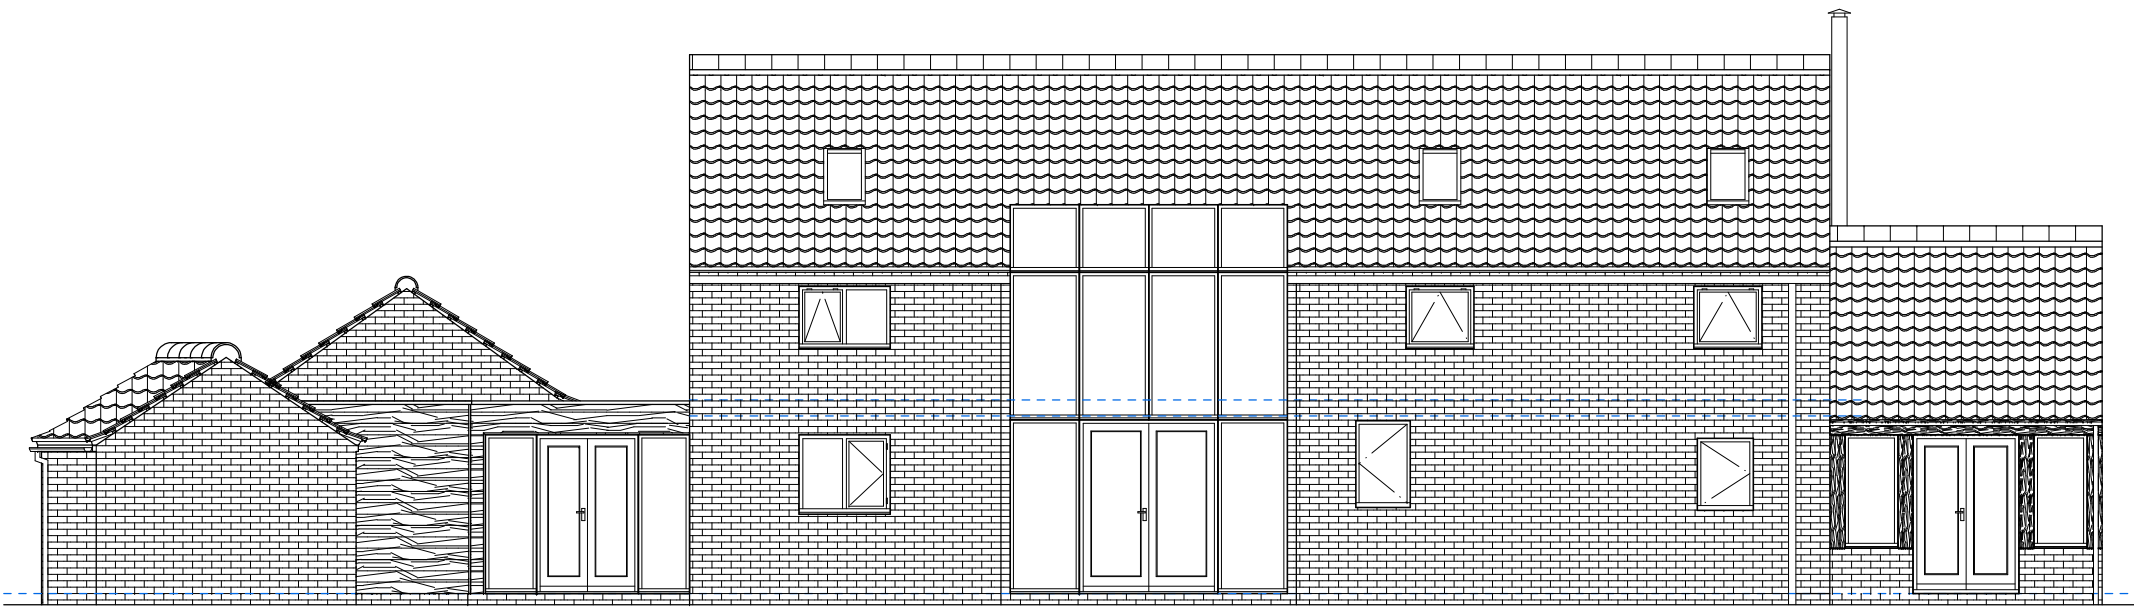


WEST ELEVATION

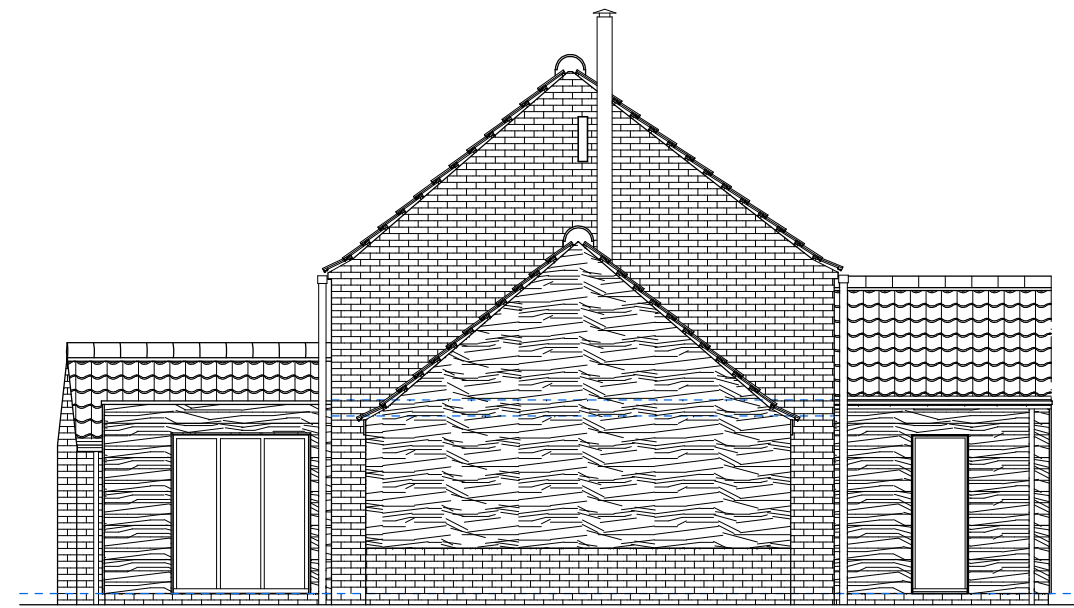

SOUTH ELEVATION

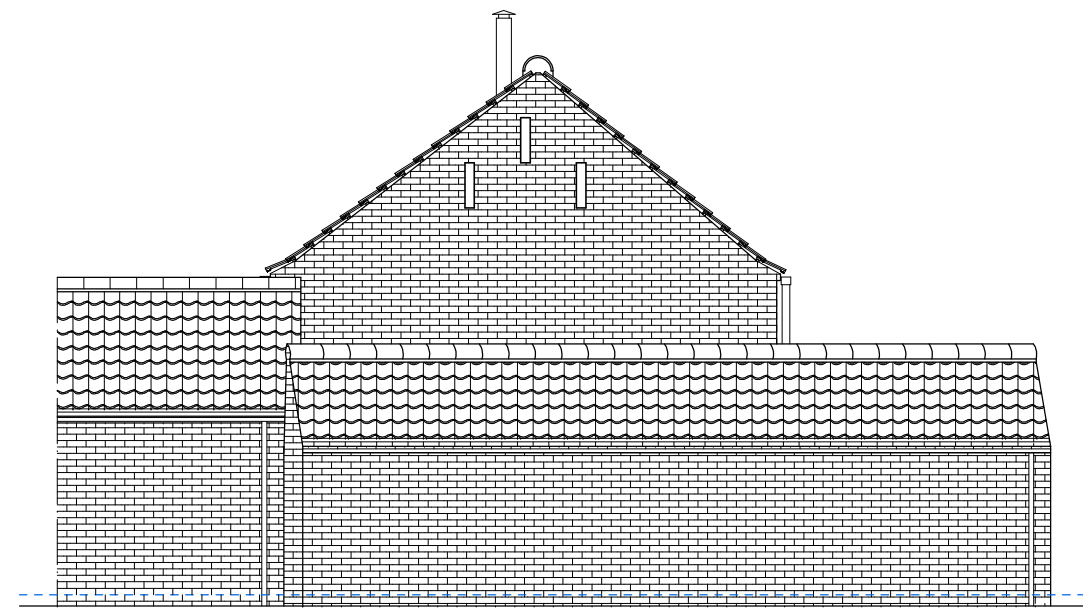

NORTH ELEVATION

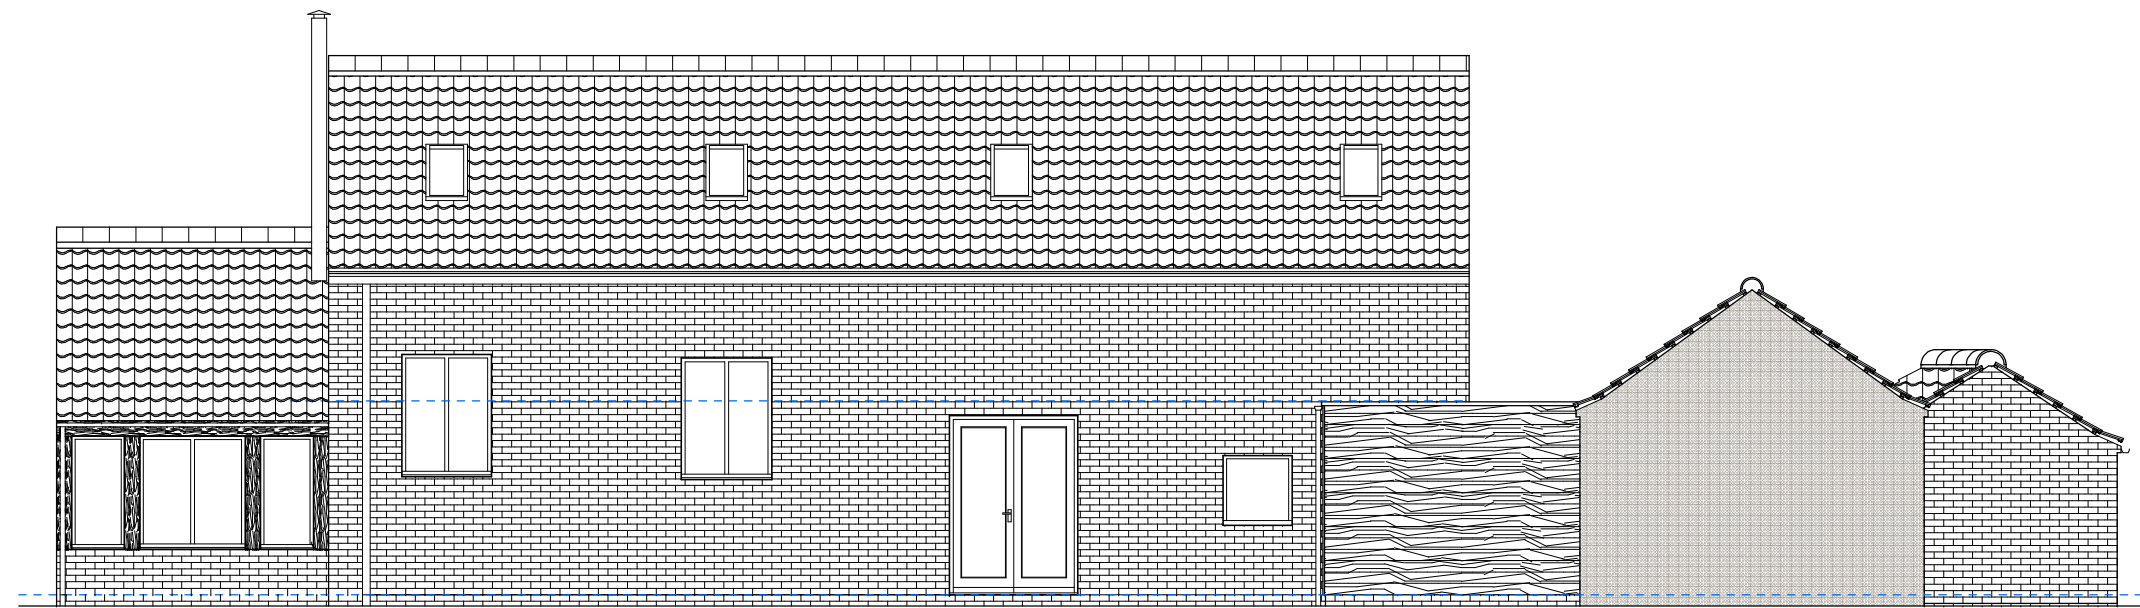

EAST ELEVATION


EXTERNAL MATERIALS

All windows & doors flush casement timber painted 'Pebble Grey' RAL 7032

New built walls reclaimed brickwork to match existing or 'Waney Edge' Larch

Pitched roof as existing clay pan tiles

Single ply membrane flat roof

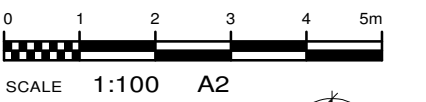


CLIENT
Mrs & Mrs N. De Vos
Manor Farm, Joinery Works
Low Road
Besthorpe, NG23 7HJ

PROJECT TITLE
Change of Use, Barn Conversion
to Form New Dwelling

DRAWING NUMBER
04 870LR R03 PPE


DRAWING TITLE
Proposed Plans & Elevations

DATE 05/09/2022

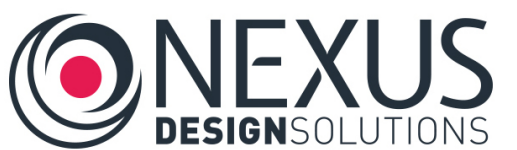

Nexus Design Solutions Ltd
Springfield House, Stainton by Langworth LN3 5BL

E: info@nexusdesignsolutions.co.uk
W: www.nexusdesignsolutions.co.uk
T: 01522 420550

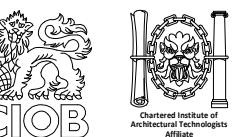

Do not scale this drawing. All dimensions to be checked on site and any discrepancies to be reported to Nexus Design Solutions. No reproduction in any form is permitted without consent from Nexus Design Solutions Ltd.