



ATTENTION IS DRAWN TO THE FOLLOWING REMAINING SIGNIFICANT HAZARDS

NOTES

- DO NOT SCALE FROM THIS PRINT / DRAWING
- ALL DIMENSIONS TO BE VERIFIED ON SITE
- COPYRIGHT OF THIS DRAWING IS RESERVED BY TOBY LINDSELL
- FOR IRONMONGERY HANDLE, KEYHOLE AND PUSH PAD, DETAILS REFER TO KIRBY COVE ARCHITECTS DRWG No. H2391-302 (NE/23/00107/CND)

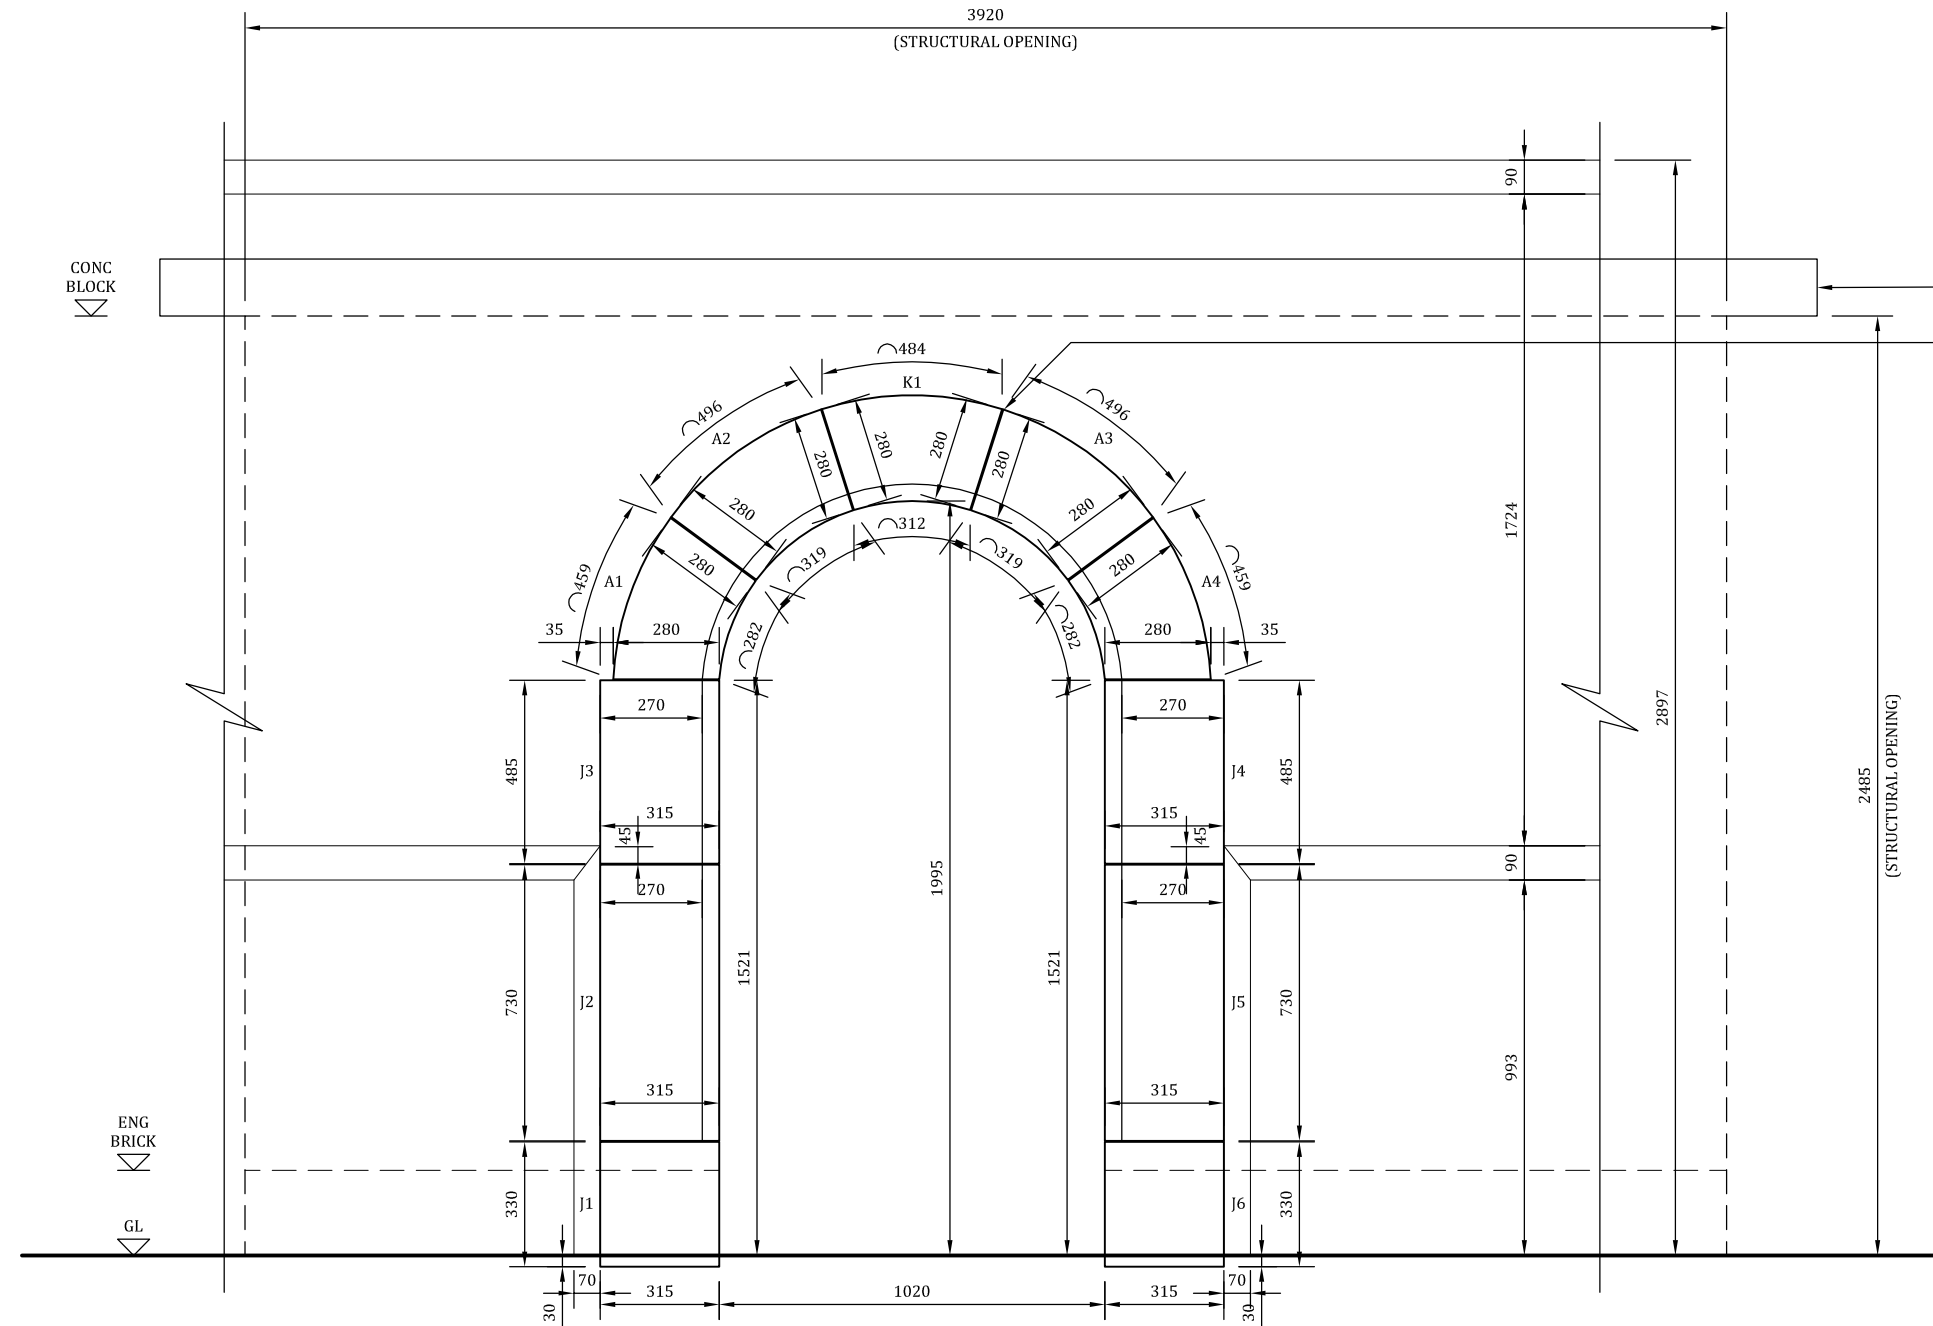

WEST ELEVATION

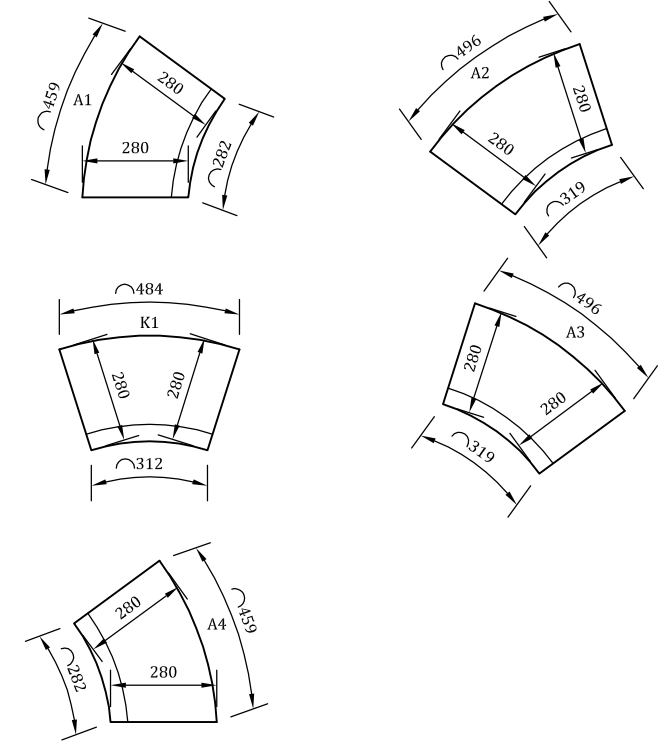

ARCH STONE DETAILS



KEY  
(1:200 @ A3)

PLANNING ISSUE (AMENDED DISCHARGE CONDITION 4) TL 28/06/23

REV	DESCRIPTION	BY	DATE
-	PLANNING ISSUE (AMENDED DISCHARGE CONDITION 4)	TL	28/06/23

STATUS

**PLANNING**

CLIENT

MR MICHAEL BLOCH KC

PROJECT

LILFORD HALL  
PETERBOROUGH  
PE8 5SG

DRWG TITLE

PROPOSED WEST ELEVATION  
EXTERNAL ARCHED DOORWAY  
AND ARCH STONE DETAILS

DRAWN BY	DATE	SCALE	CHECKED BY
TL	JUN '23	1:20-A3	A0

DRWG No.	REVISION
PL1000	-

PL1000