

GROUND FLOOR PLAN

9 NEWARTH LANE

concrete drive

patio

lawn

GARDEN/
TOOL STORE

GYM/
GARDEN ROOM

4260

3300

7452


3300

1.8m high conc post +
vertical boarded fence


2m high steel post +
vertical boarded fence

2m high steel post +
vertical boarded
replacement fence


Leylandii hedge on neighbours land

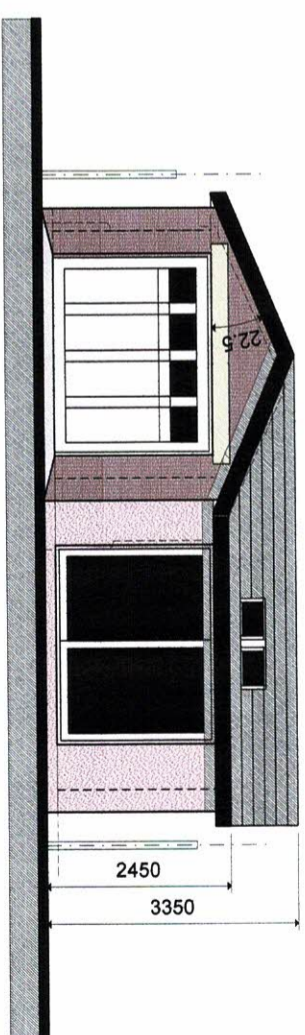


FRONT ELEVATION

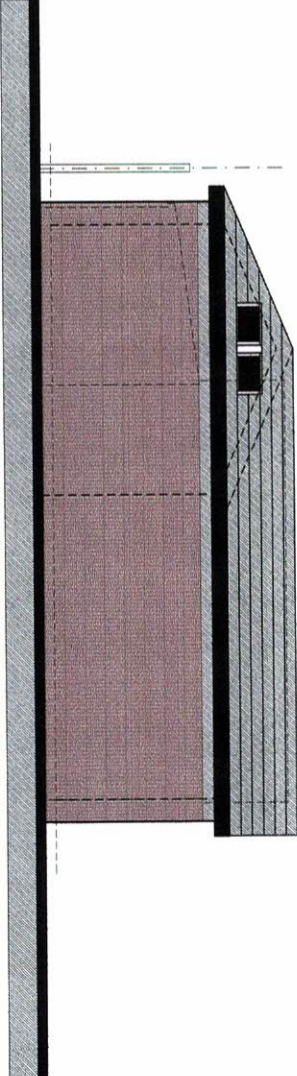

SIDE ELEVATION

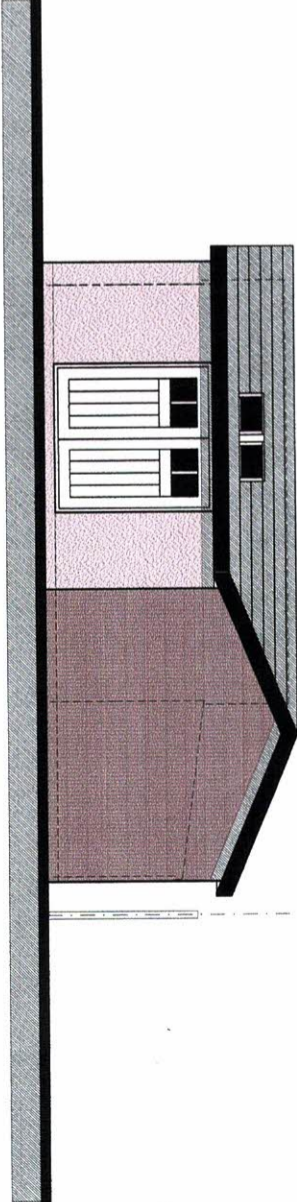

SIDE ELEVATION

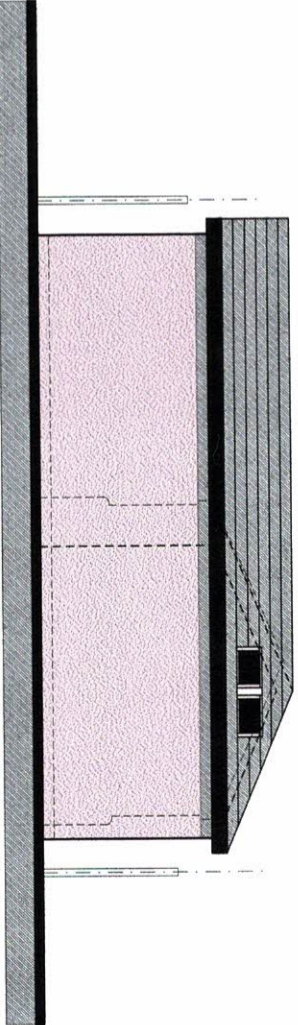

REAR ELEVATION



DRG TITLE PLAN + ELEVATIONS

Job Proposed Outbuilding
9 Newarth Lane Heskeith Bank

Client Mr + Mrs M Jones

Drg. No. 893/03
Scale 1:100
Date June 2023

Tom Lockwood M.C.I.A.T.
Architectural Technologist
+ Building Design Consultant

8 Corncroft
Penwortham
Lancashire
PR1 9YP
Tel (01772) 748477
Mob 07778 420224