


Do not scale this drawing for other than Planning purposes

Note: Proposals based on preliminary survey. It is recommended that a full measured survey is carried out prior to detail design.

NOT for CONSTRUCTION

© Biddulph Architects Ltd

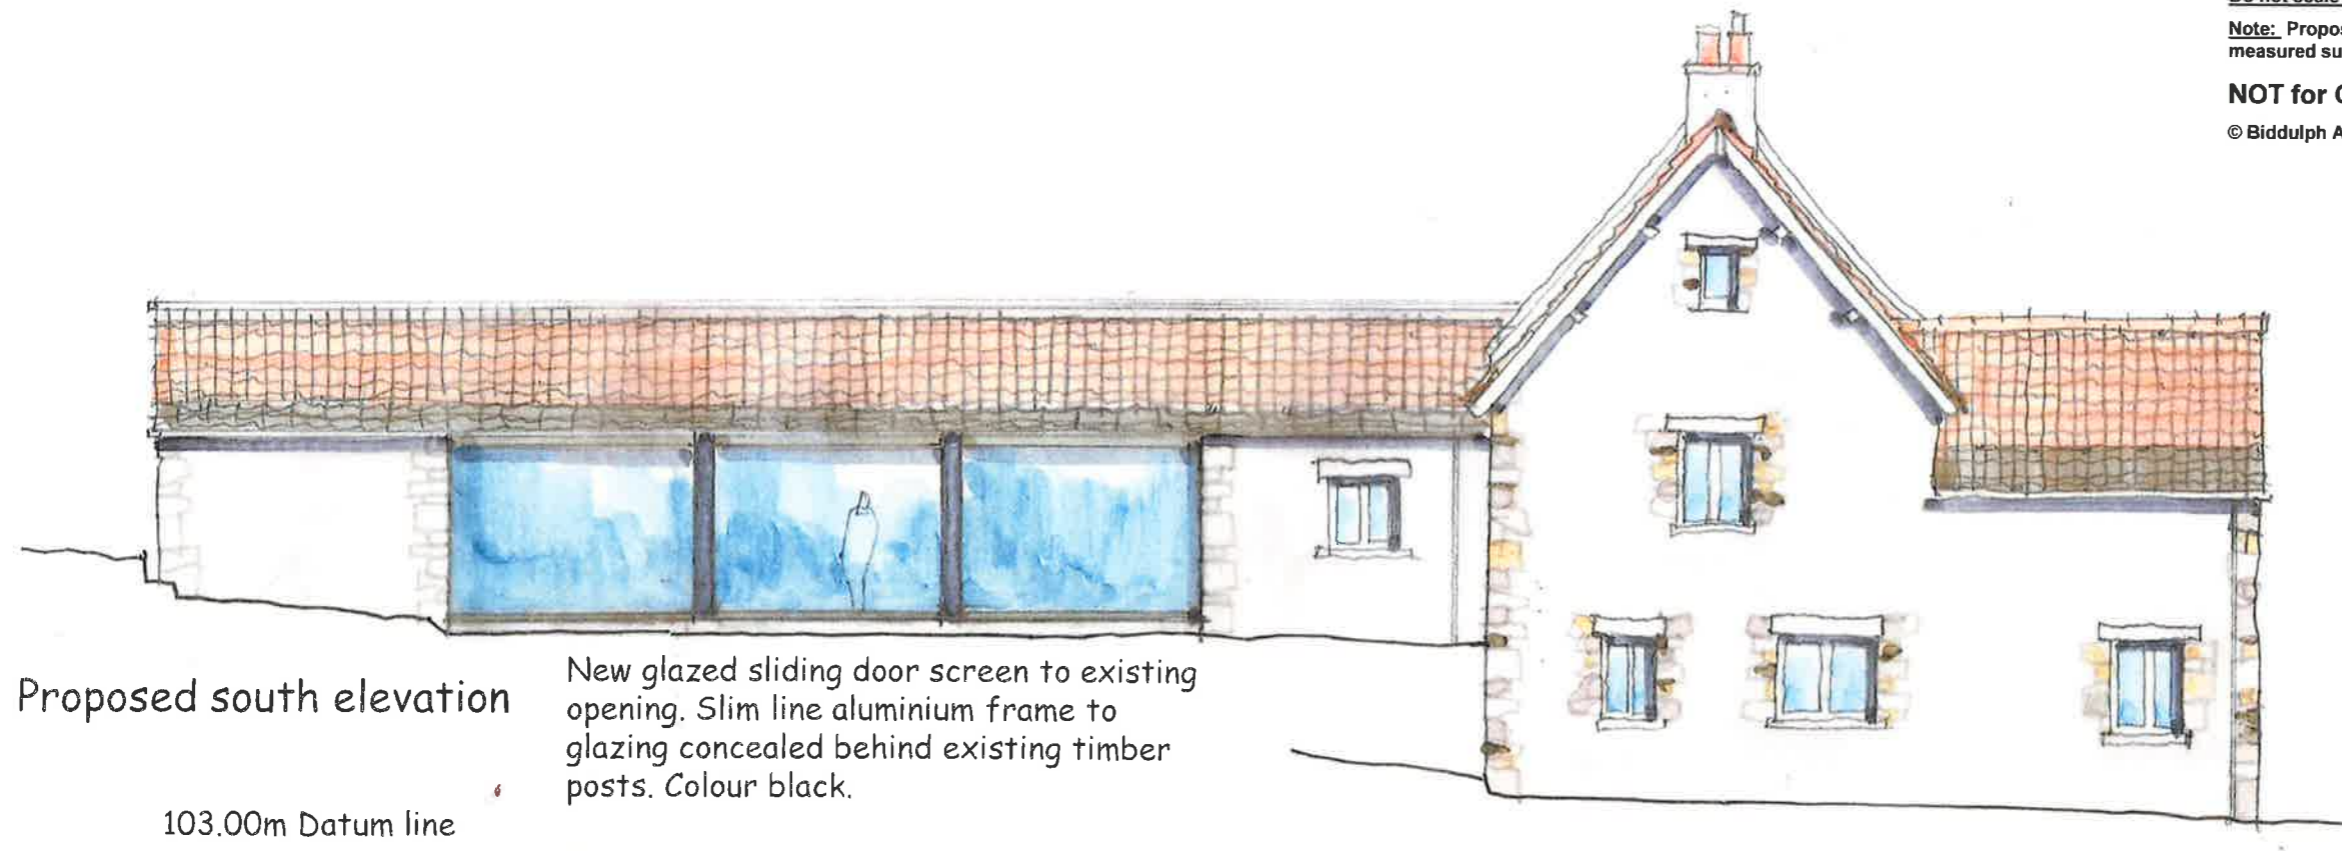


Proposed south elevation

New glazed sliding door screen to existing opening. Slim line aluminium frame to glazing concealed behind existing timber posts. Colour black.

103.00m Datum line

Window to new opening.
Oak framing natural finish

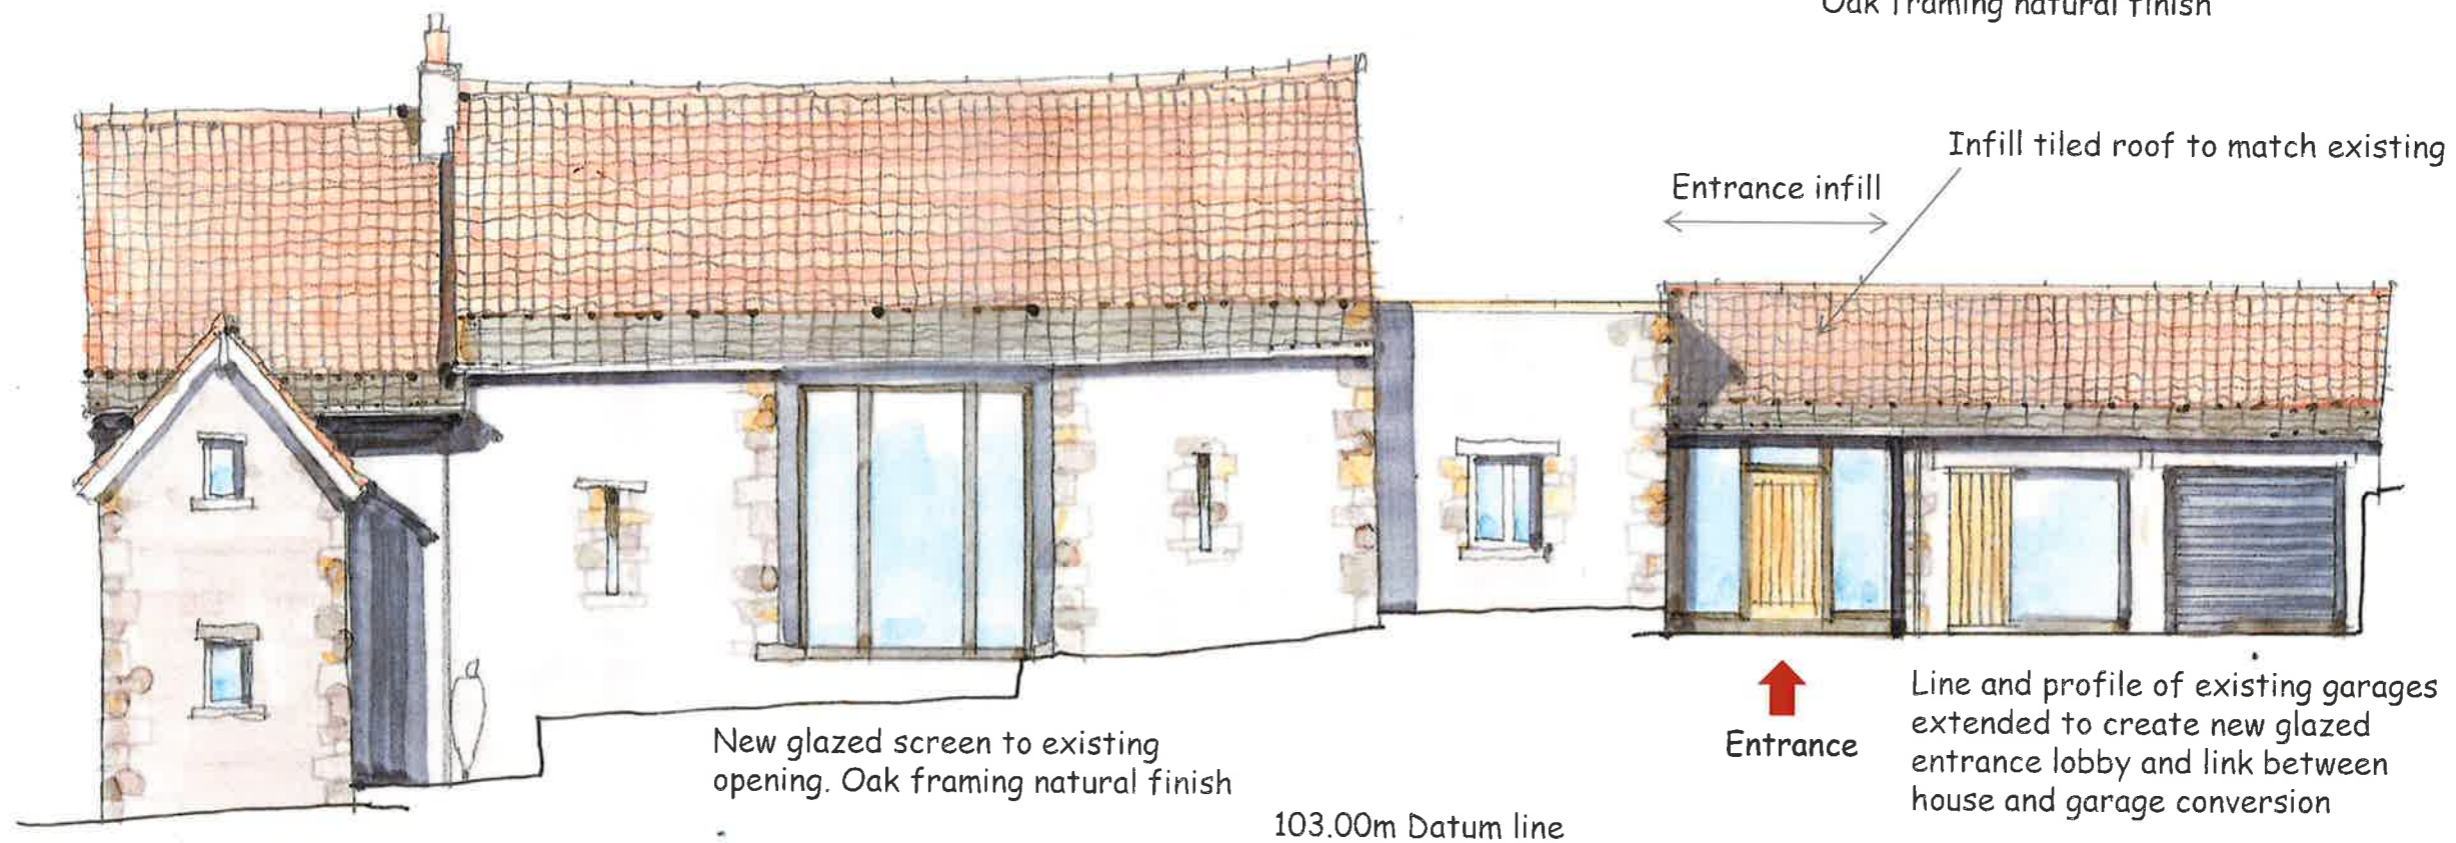

Proposed east elevation

New glazed screen to existing opening. Oak framing natural finish

103.00m Datum line


Entrance infill

Infill tiled roof to match existing

↑
Entrance

Line and profile of existing garages extended to create new glazed entrance lobby and link between house and garage conversion

Proposed alterations Hayes Manor barn, Viney Hill, Glos GL15 4LY

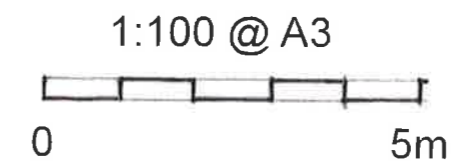

Dwg. No.
HM/PL/14

