


Do not scale this drawing for other than Planning purposes

Note: Proposals based on preliminary survey. It is recommended that a full measured survey is carried out prior to detail design.


NOT for CONSTRUCTION

© Biddulph Architects Ltd

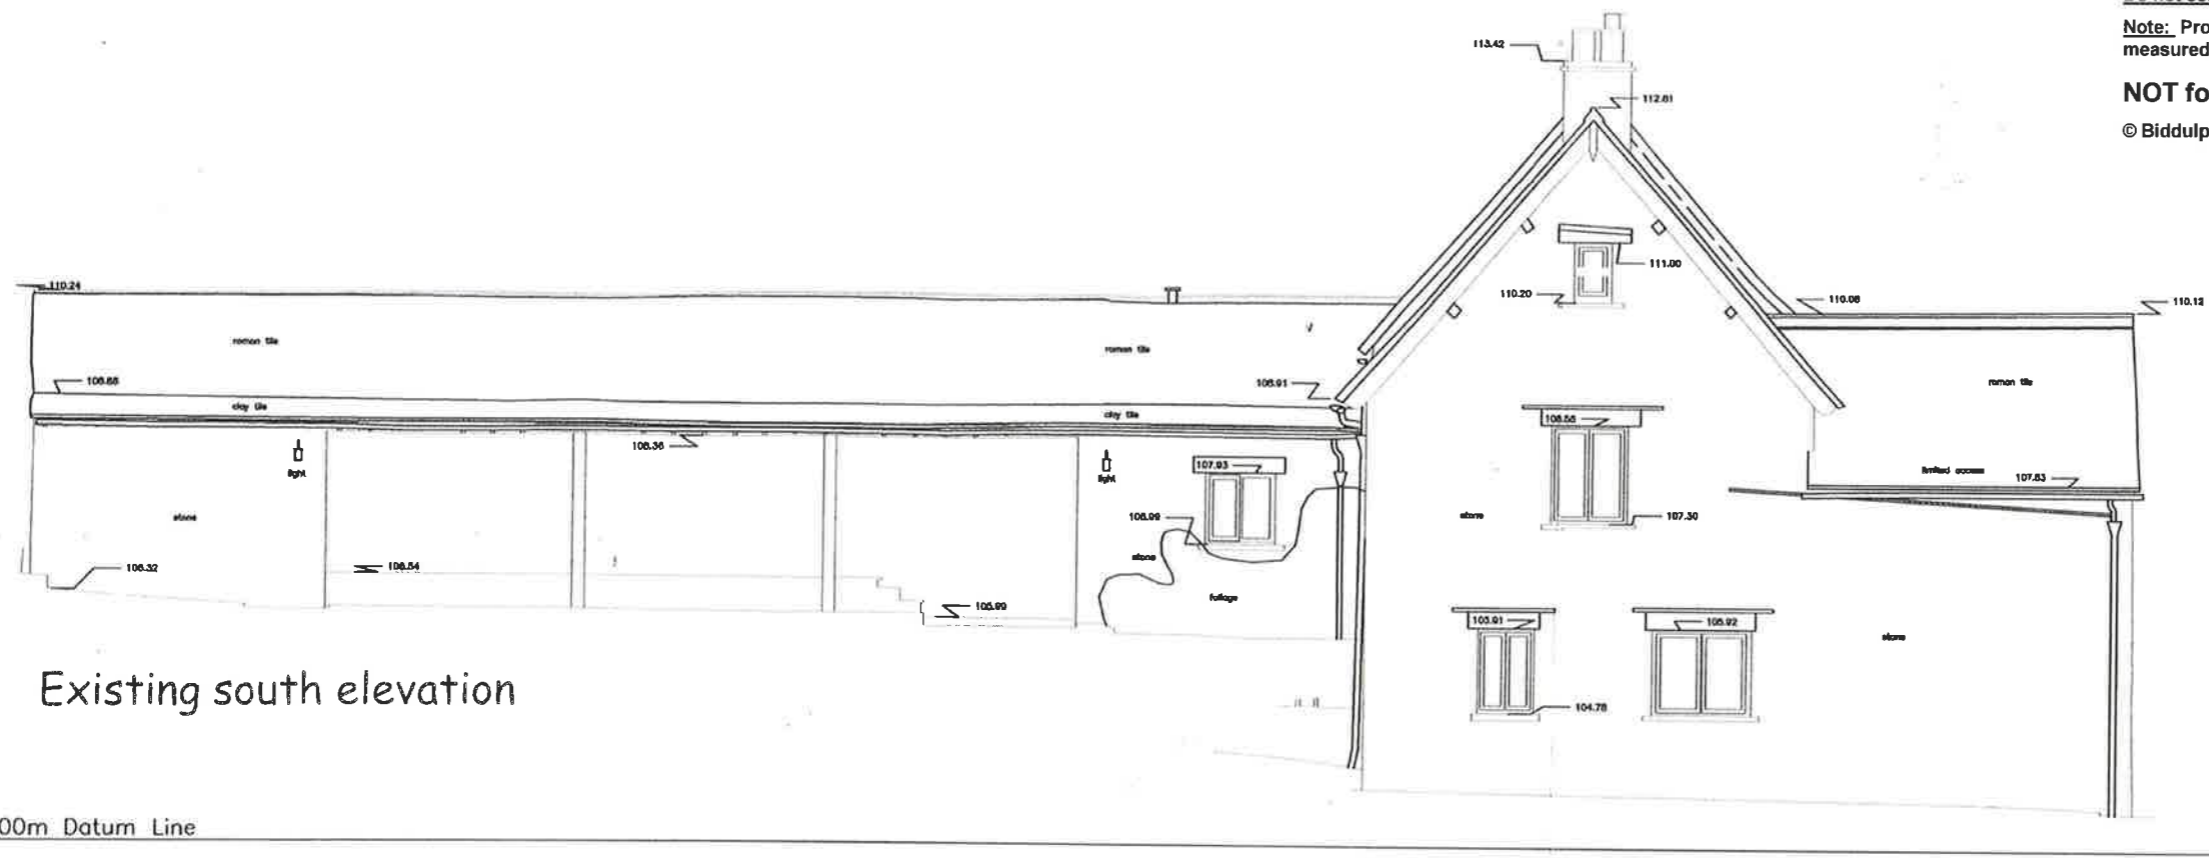

Existing south elevation


103.00m Datum Line

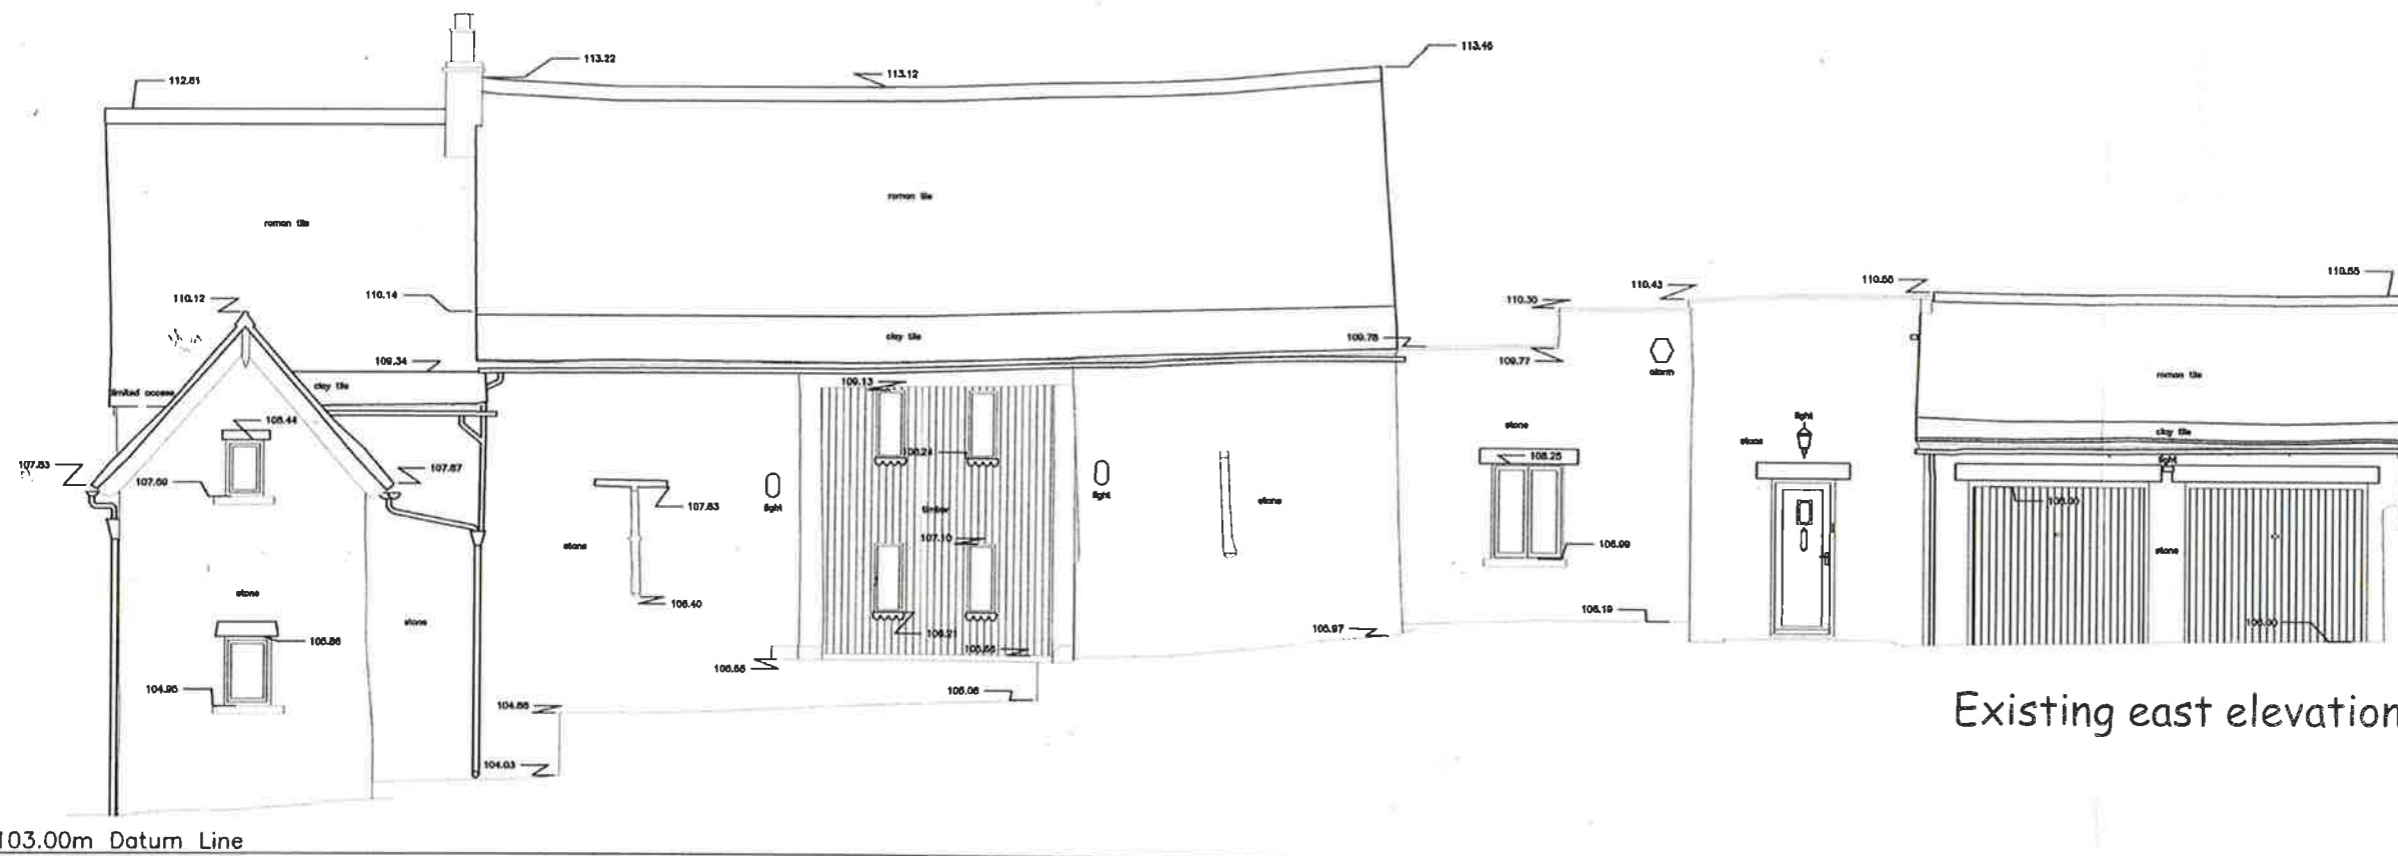

Existing east elevation

103.00m Datum Line

Proposed alterations Hayes Manor barn, Viney Hill, Glos GL15 4LY

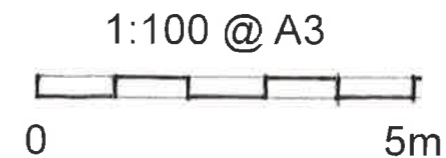

Dwg. No.
HM/PL/07

