


Proposed Garage | Gamston Manor | Gamston | Nottinghamshire

Ordnance Survey Site Plan Drawing

Exclusion: Ryland Design
Are NOT Principal
Designer Unless
Appointed Otherwise


Reproduced from Ordnance plan
1:2500 Scale by permission of
Ordnance Survey on Crown
copyright ©. All rights reserved. Ordnance
Office reserved. Licence Number
A100000001

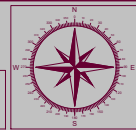

This Drawing is the property of Ryland Design. Copyright is reserved by them and the Drawing is issued on the condition that it is not copied, reproduced, released or disclosed to any unauthorised person other than in writing or in part without the written consent of Ryland Design.

Notes:

1. All dimensions to be verified on site prior to any fabrication or site works being commenced.
2. Any discrepancies to be reported to Ryland Design before any work is put in hand.
3. Do not scale from this Drawing, use figured dimensions only, contractors are responsible for taking and checking all site dimensions.
4. All dimensions are in millimetres unless stated otherwise.
5. This Drawing is to be read in conjunction with relevant Consultant and Specialist Drawings.
6. This Drawing is to be read in conjunction with Drawing Nos.

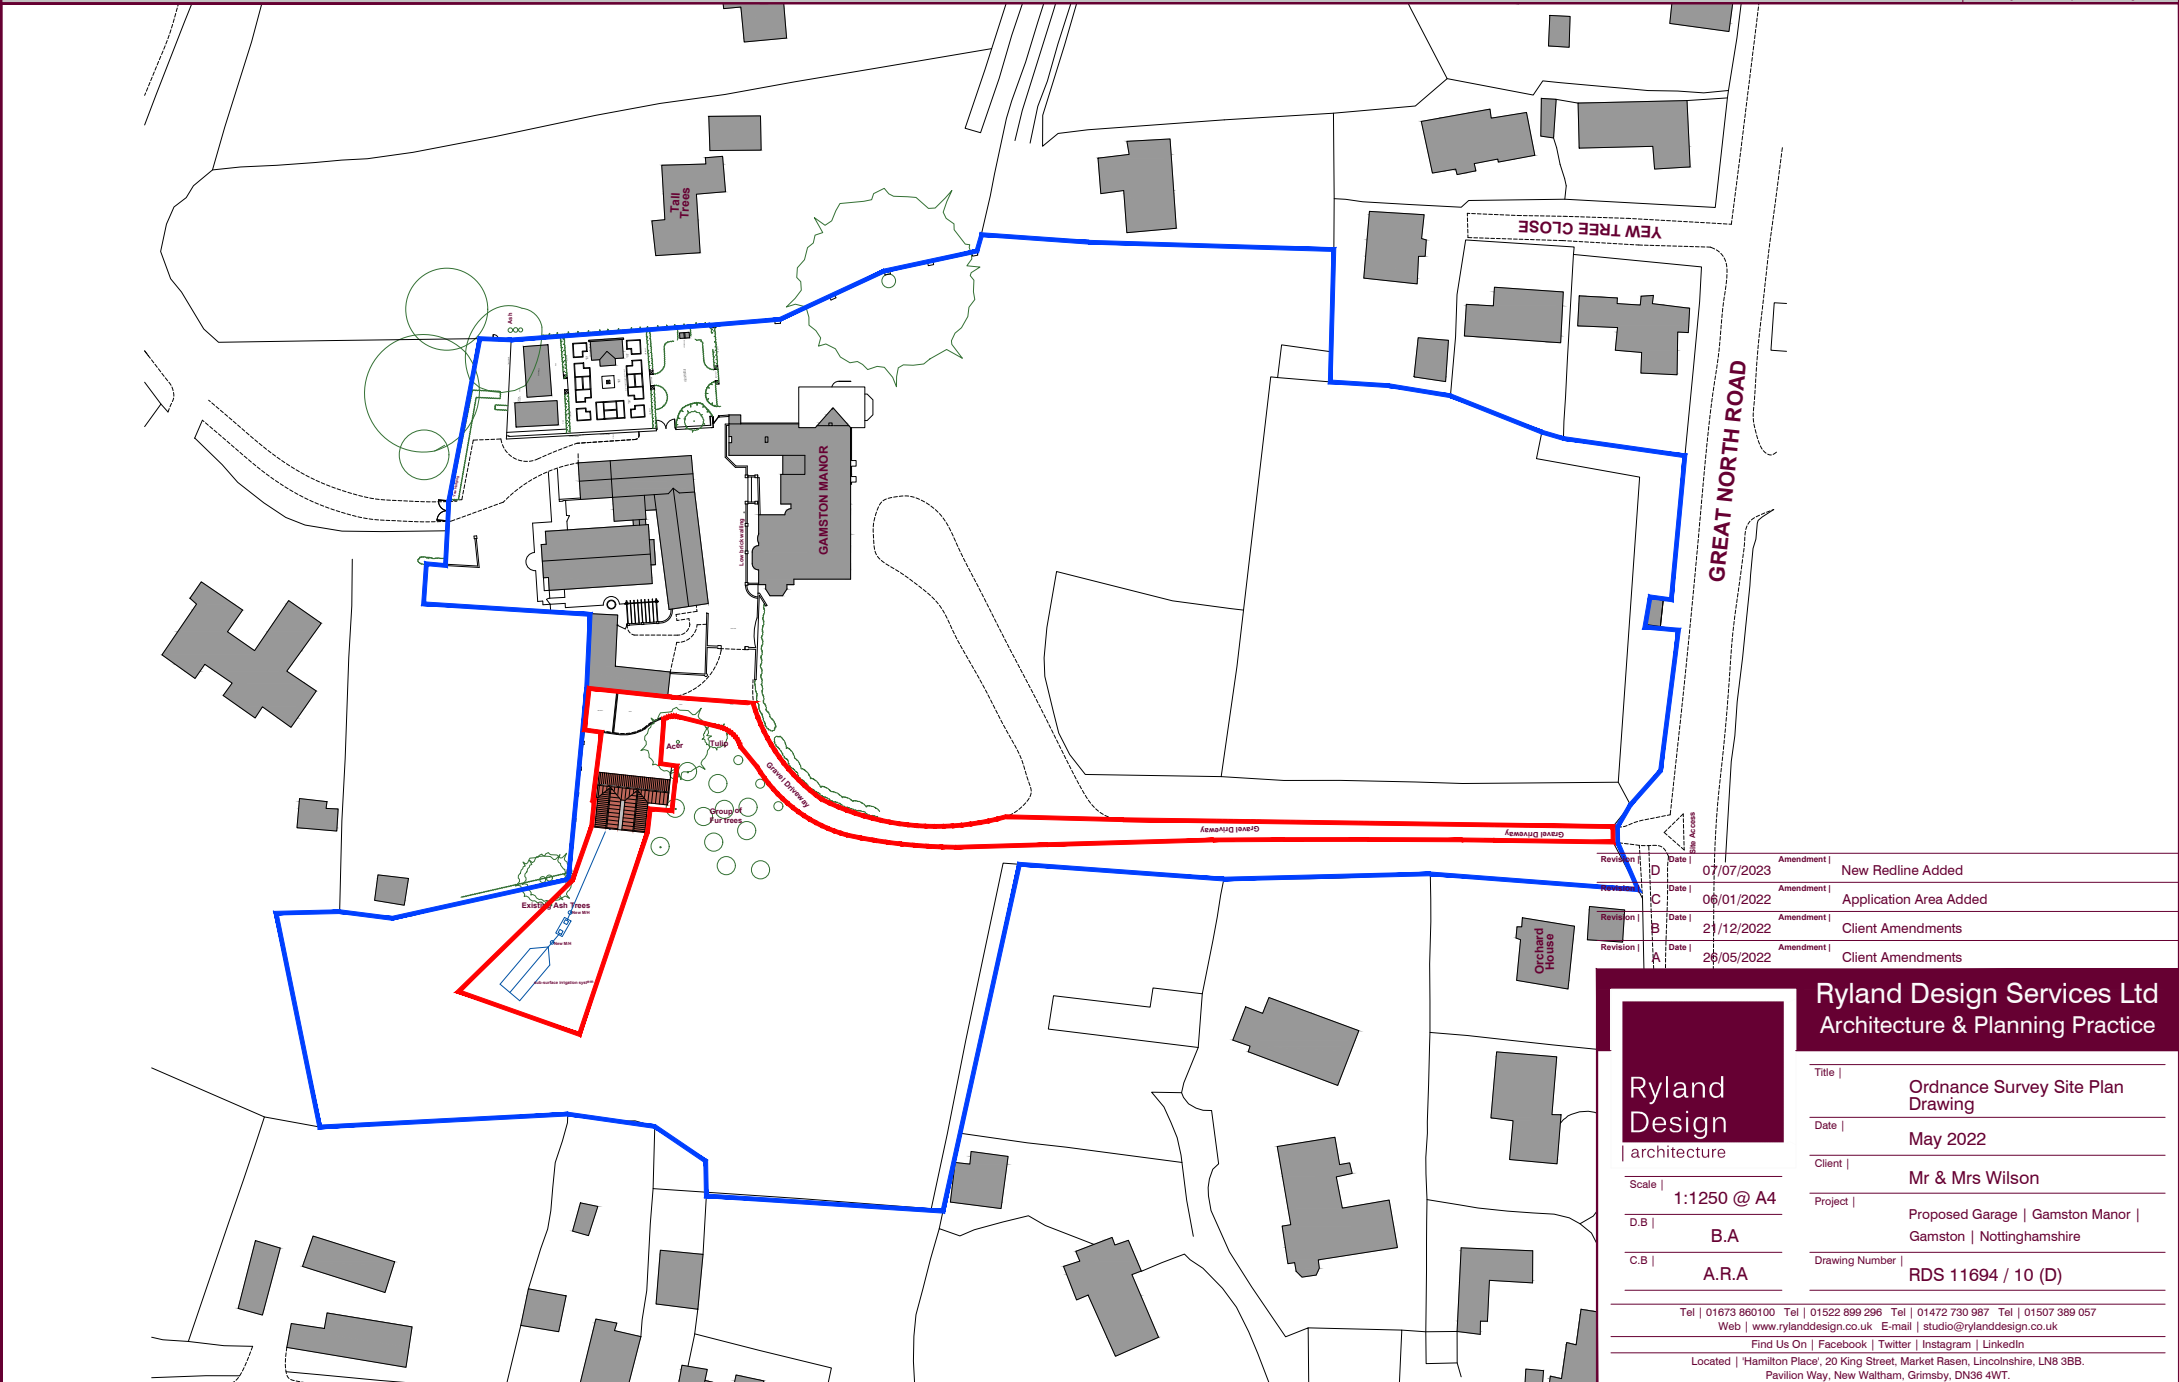

Revision	Date	Amendment
D	07/07/2023	New Redline Added
C	06/01/2022	Application Area Added
B	21/12/2022	Client Amendments
A	26/05/2022	Client Amendments

Ryland Design
architecture

Scale | 1:1250 @ A4

D.B | B.A

C.B | A.R.A

Ryland Design Services Ltd
Architecture & Planning Practice

Title	Ordnance Survey Site Plan Drawing
Date	May 2022
Client	Mr & Mrs Wilson
Project	Proposed Garage Gamston Manor Gamston Nottinghamshire
Drawing Number	RDS 11694 / 10 (D)

Tel | 01673 860100 Tel | 01522 899 296 Tel | 01472 730 987 Tel | 01507 389 057
 Web | www.rylanddesign.co.uk E-mail | studio@rylanddesign.co.uk
 Find Us On | Facebook | Twitter | Instagram | LinkedIn
 Located | 'Hamilton Place', 20 King Street, Market Rasen, Lincolnshire, LN8 3BB.
 Pavillion Way, New Waltham, Grimsby, DN36 4WT.