


Proposed Garage | Gamston Manor | Gamston | Nottinghamshire

Alternative Proposed Site Plan Drawing

Exclusion: Ryland Design Are
NOT Principal Designer
Unless Appointed Otherwise



0m 20m
Scale 1:200 @ A1

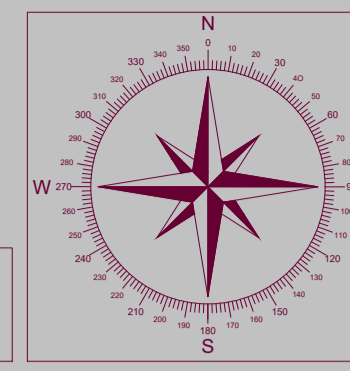

This Drawing is the property of Ryland Design. Copyright is reserved by them and the Drawing is issued on the condition that it is not copied, reproduced, retained or disclosed to any unauthorised person either wholly or in part without the written consent of Ryland Design.

Notes

1. All dimensions to be verified on site prior to any fabrication or site works being commenced.
2. Any discrepancies to be reported to Ryland Design before any work is put in hand.
3. Do not scale from this Drawing, use figured dimensions only, contractors are responsible for taking and checking all site dimensions.
4. All dimensions are in millimetres unless stated otherwise.
5. This Drawing is to be read in conjunction with relevant Consultant and Specialists Drawings.
6. This Drawing is to be read in conjunction with Drawing Nos.

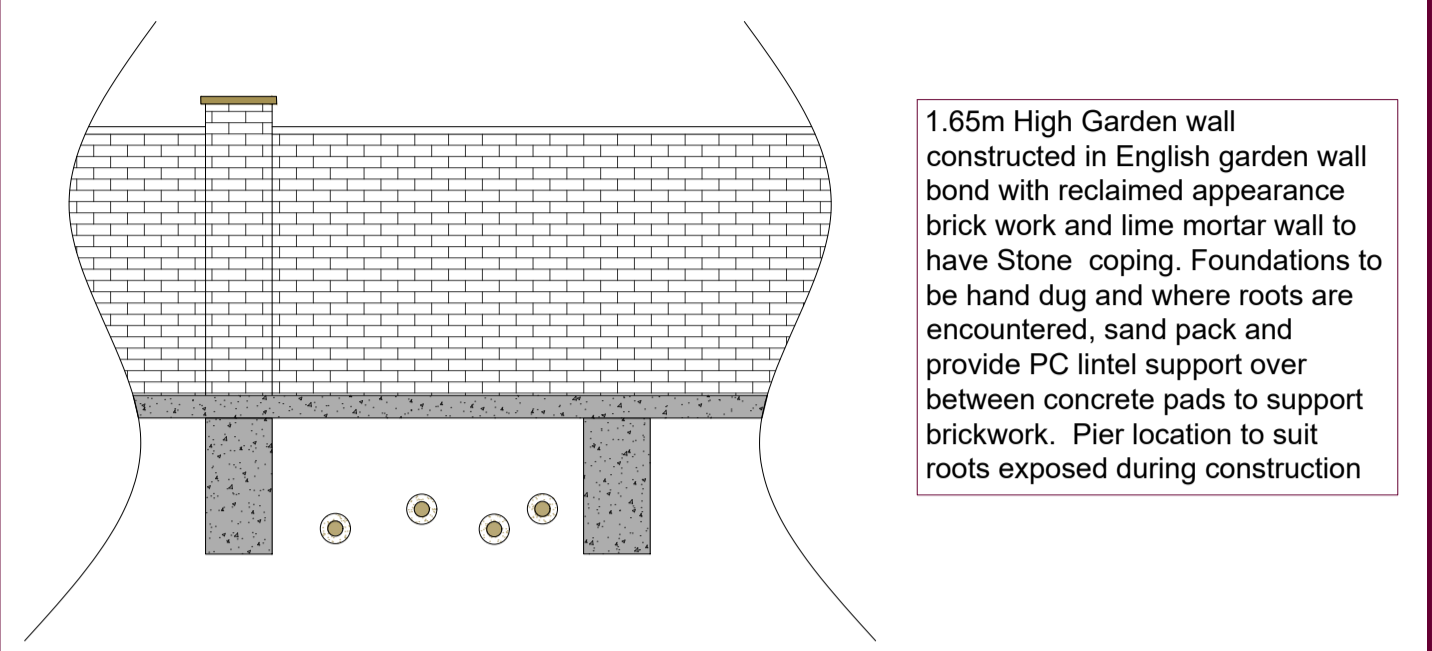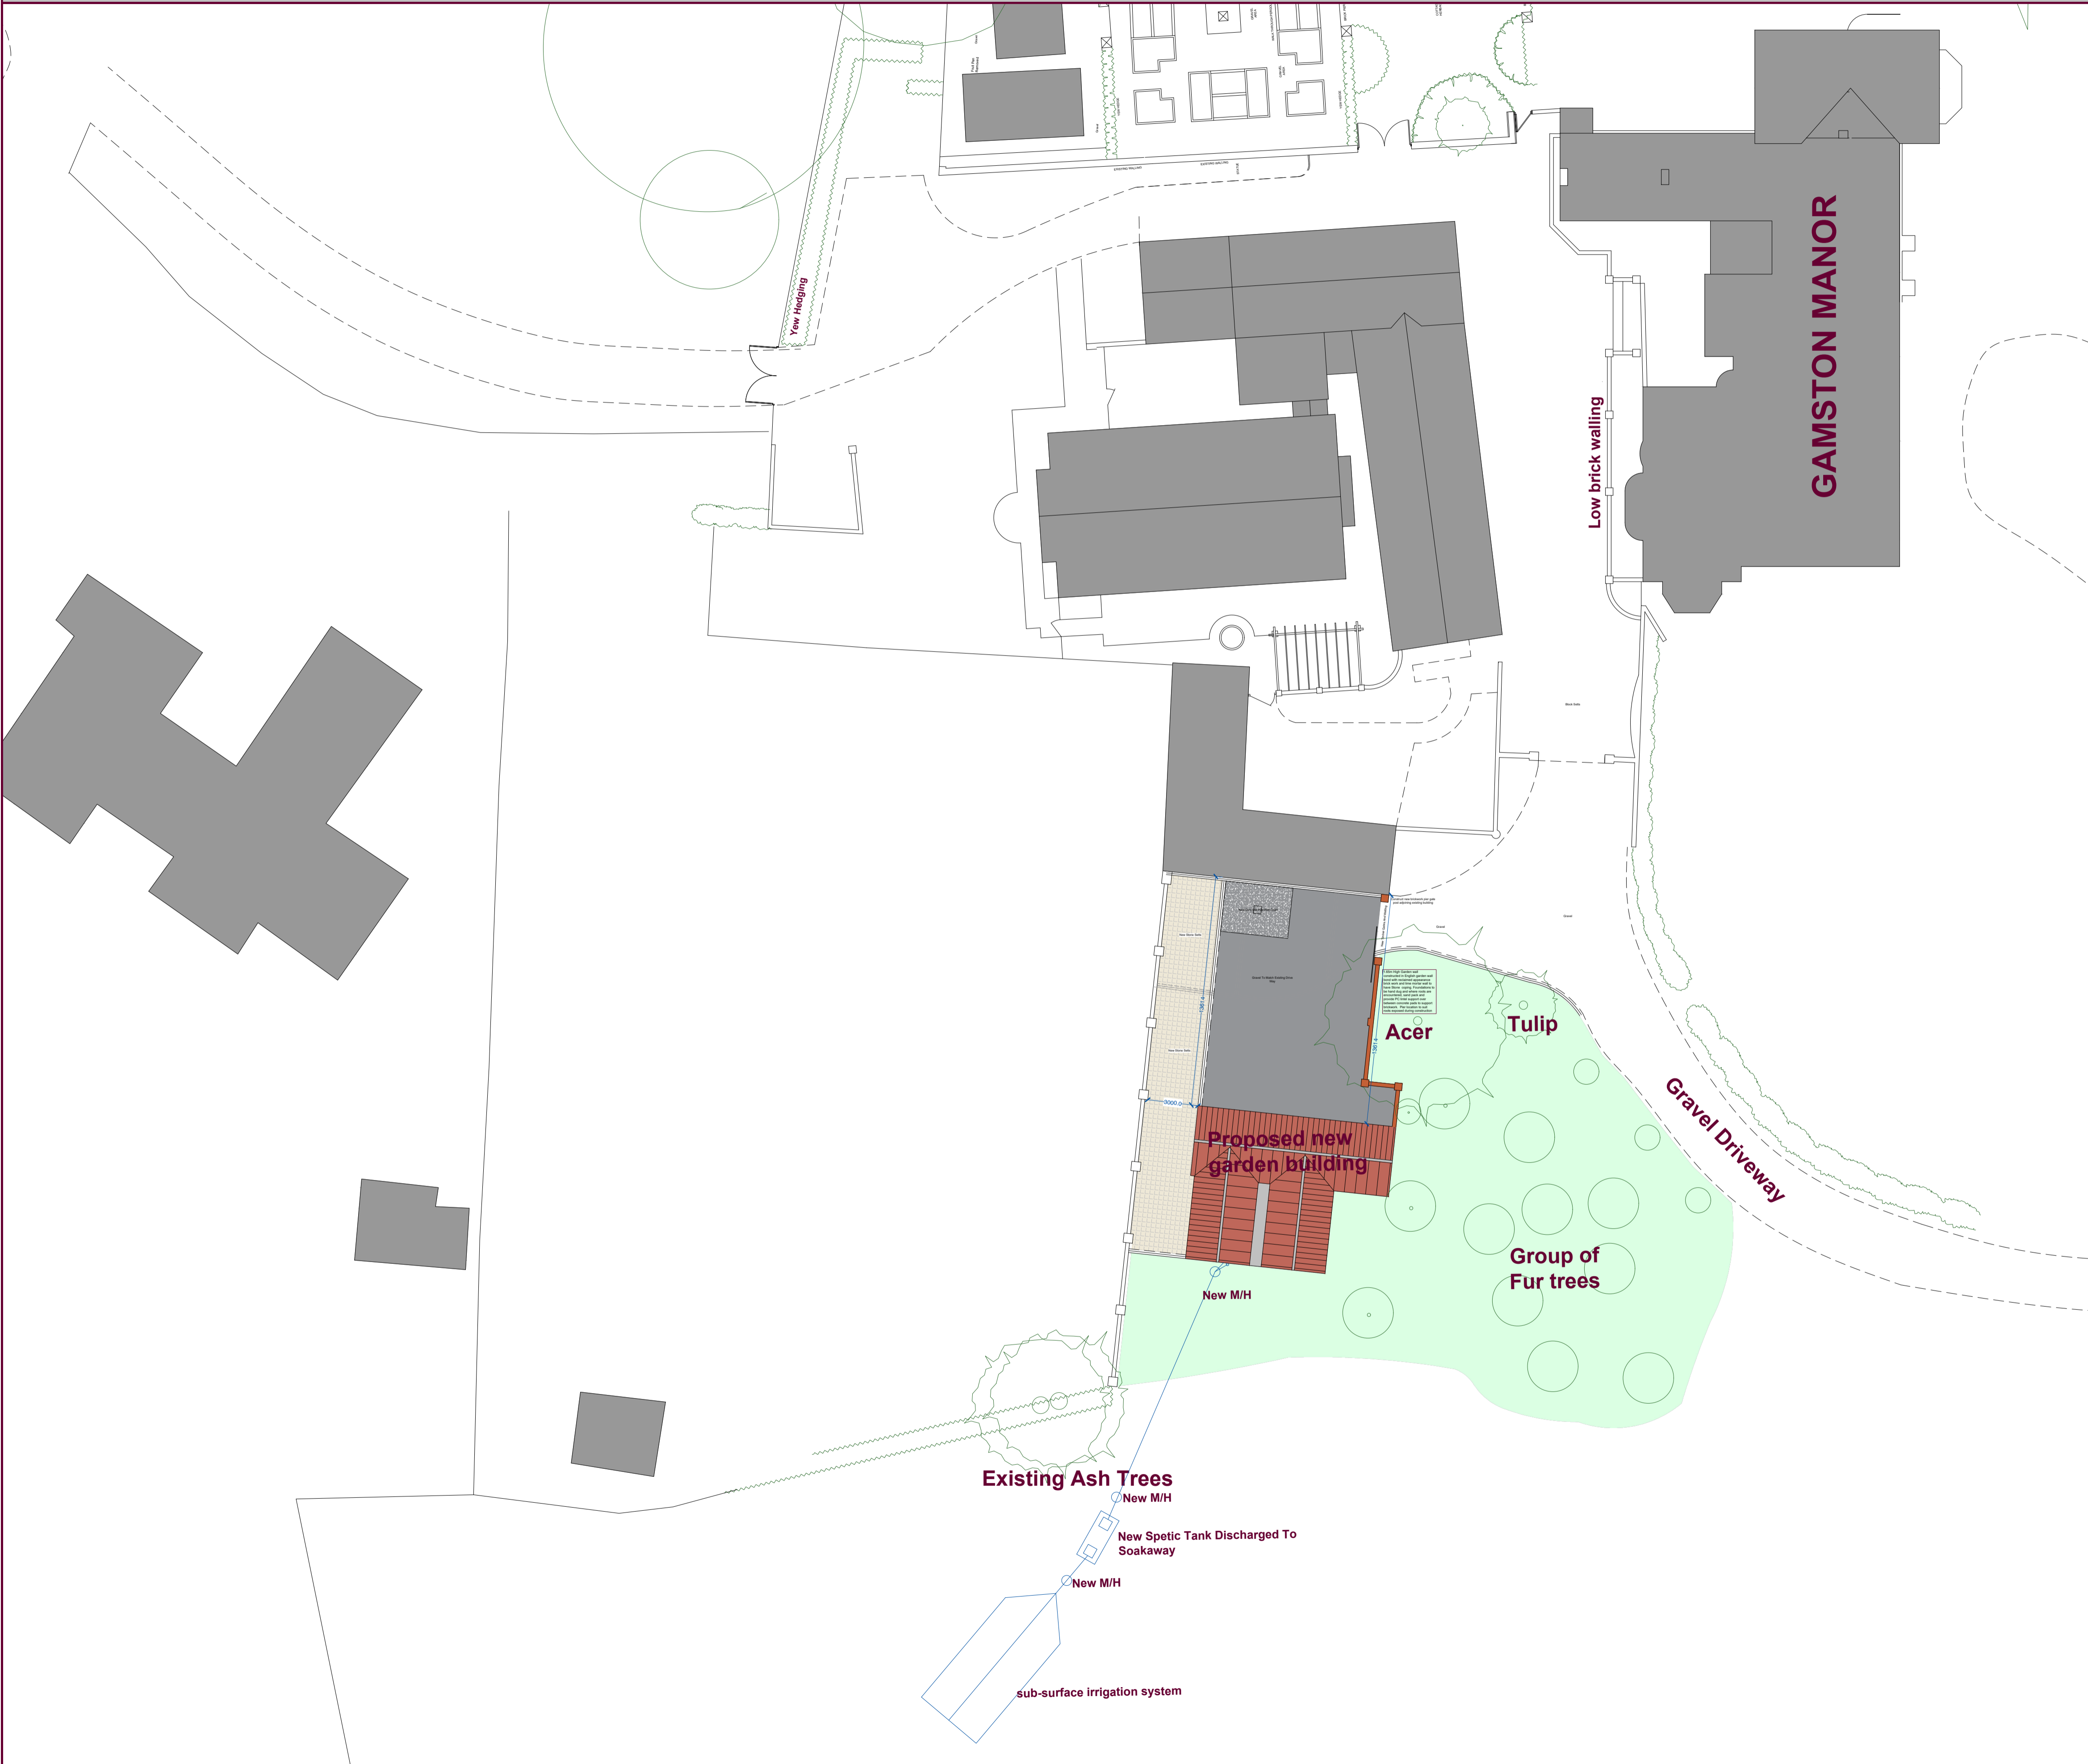

Proposed Typical Foundation Section Where Roots Are Encountered
(Scale 1:50 @ A1)

Revision	Date	Amendment
J	22/06/2023	Drawing Updated
I	24/05/2023	Client Amedments
H	06/04/2023	Dimensions Added
G	16/03/2023	Drawing Updated
F	03/03/2023	Drawing Updated
E	09/02/2023	Drawing Updated
D	08/02/2023	Planning Drawing
C	06/01/2022	Planning Drawing
B	21/12/2022	Client Amendments
A	29/11/2022	Planning Drawing

Scale | 1:200 @ A1

D.B | B.A

C.B | A.R.A

Ryland Design Services Ltd
Architecture & Planning Practice

Title | Proposed Site Plan Drawing

Date | May 2022

Client | Mr & Mrs Wilson

Project | Proposed Garage | Gamston Manor | Gamston | Nottinghamshire

Drawing Number | RDS 11694 / 14 (J)

Tel | 01673 860100 Tel | 01522 899 296 Tel | 01472 730 987 Tel | 01507 389 057
Web | www.rylanddesign.co.uk E-mail | studio@rylanddesign.co.uk
Find Us On | Facebook | Twitter | Instagram | LinkedIn
Located | 'Hamilton Place', 20 King Street, Market Rasen, Lincolnshire, LN8 3BB.
Pavilion Way, New Waltham, Grimsby, DN36 4WT.