




Foundation Plan  
Scale: 1:50

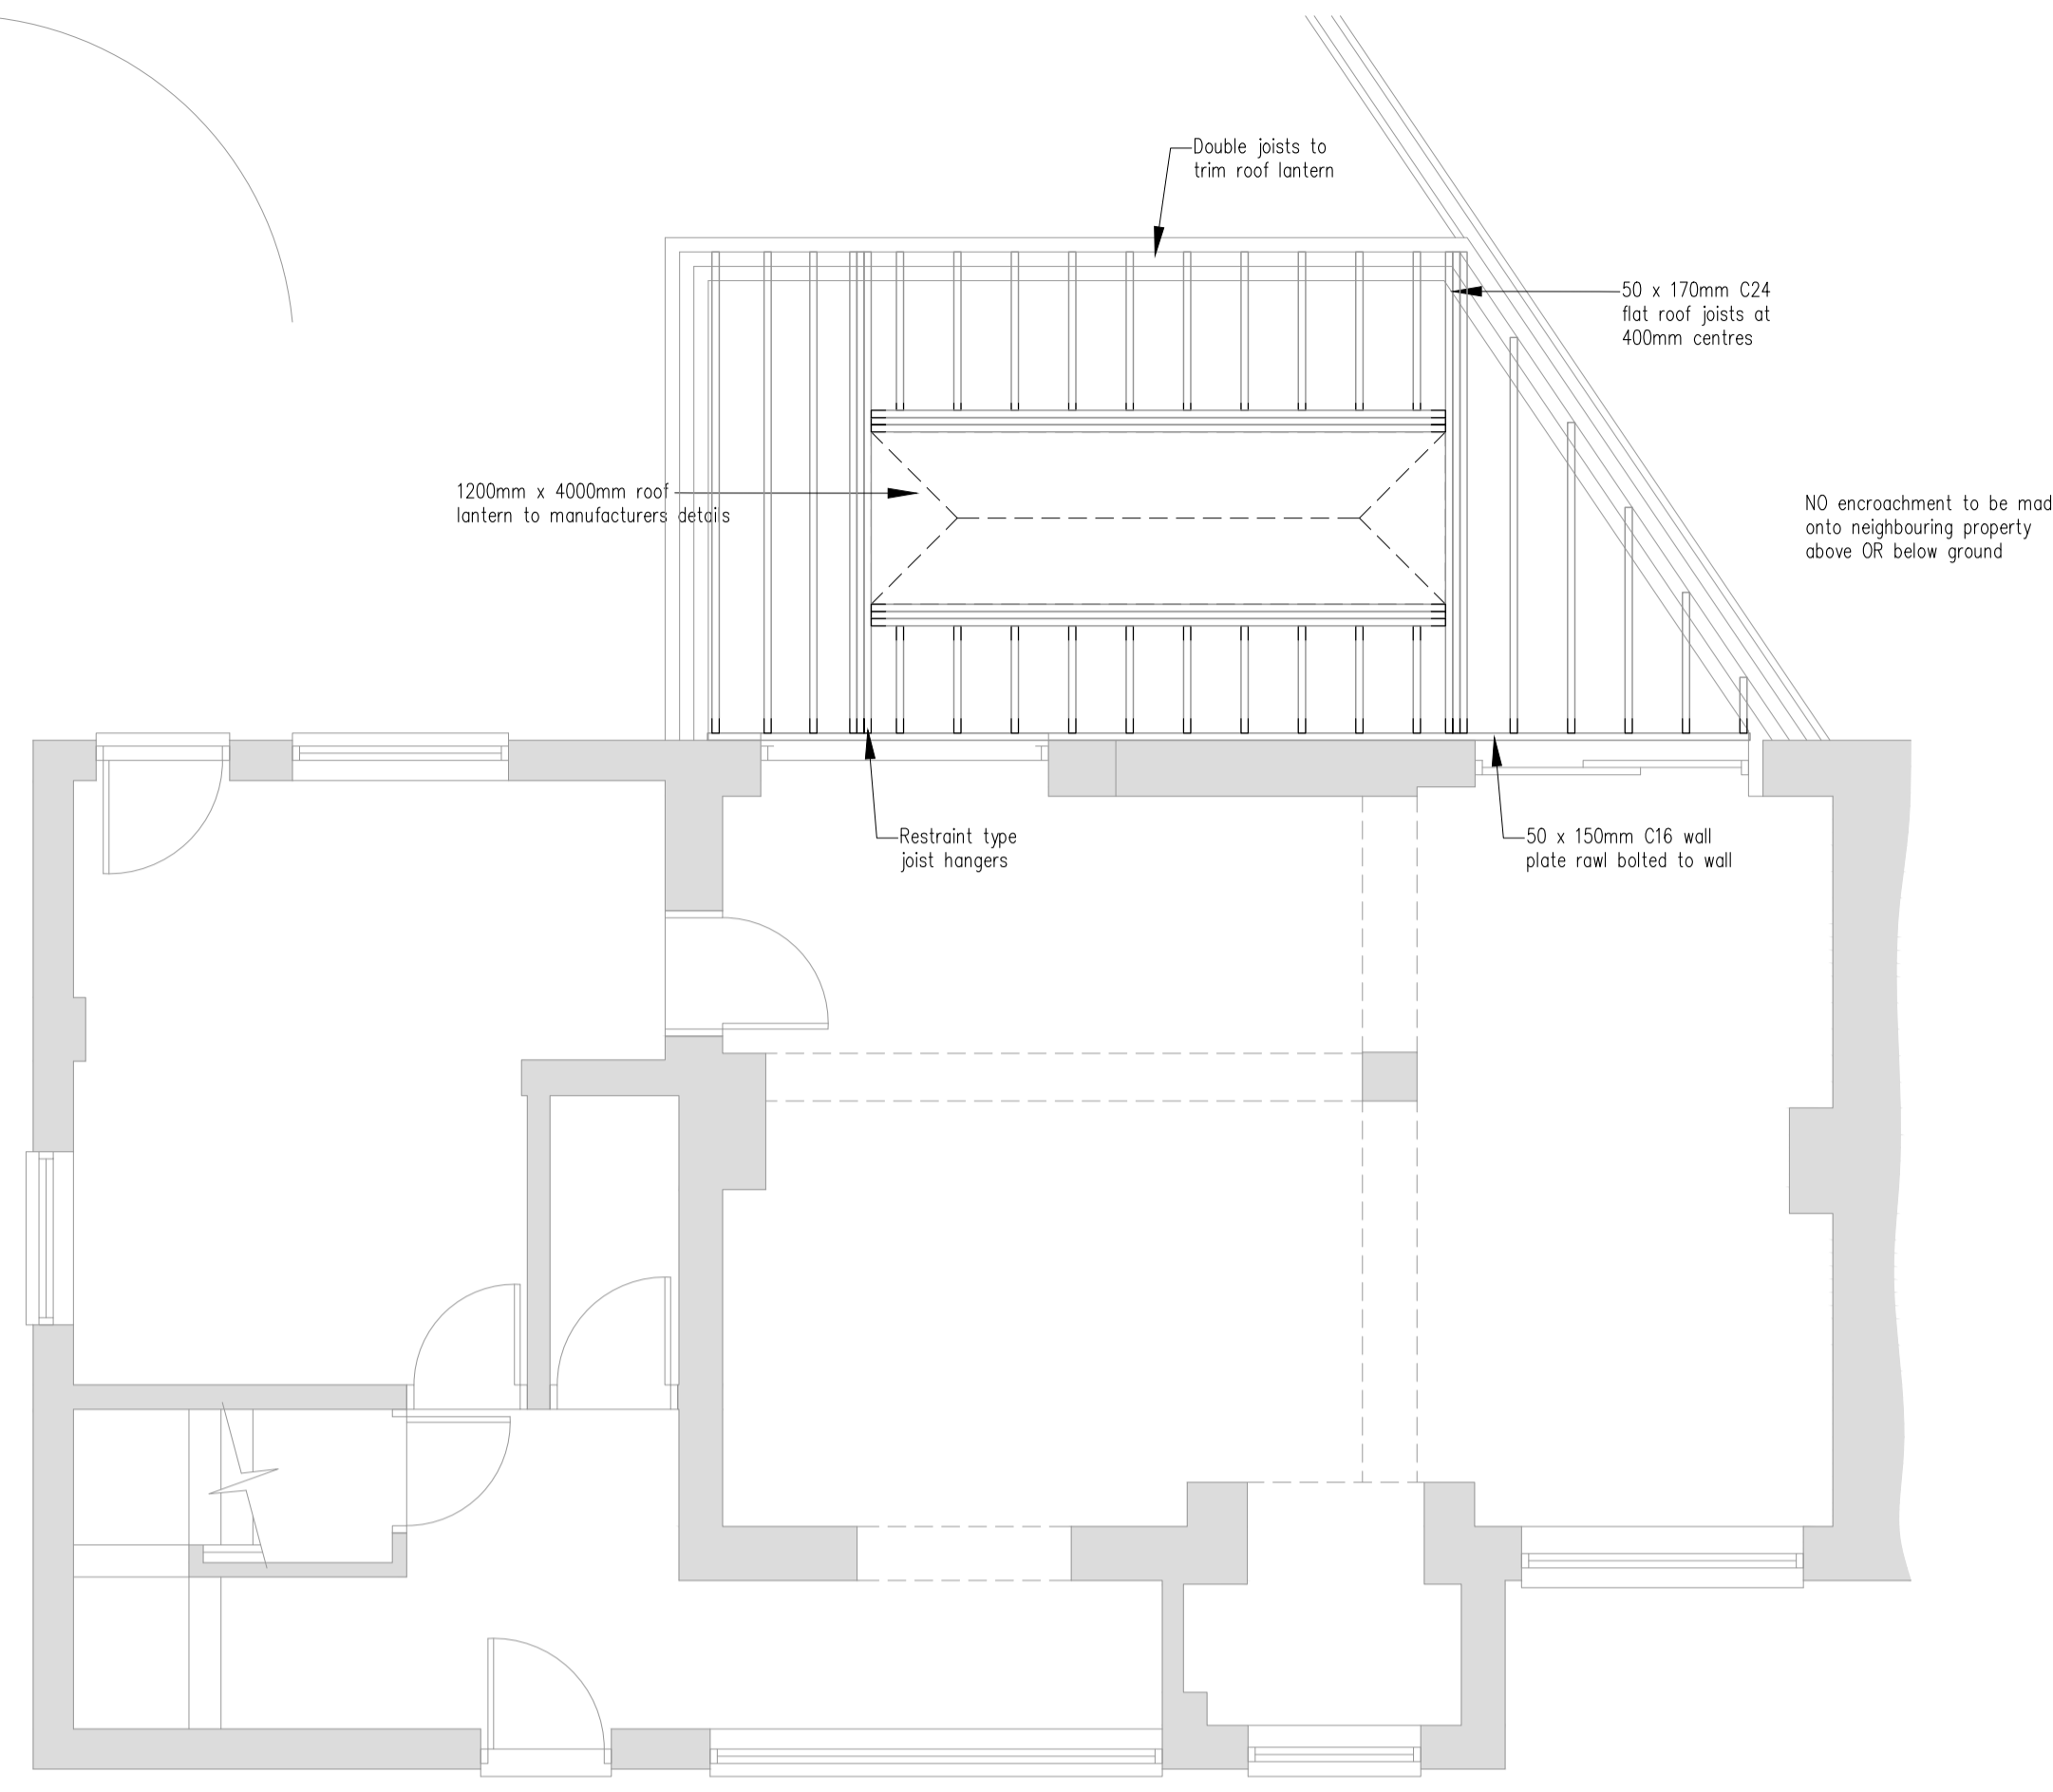


Roof Plan  
Scale: 1:50

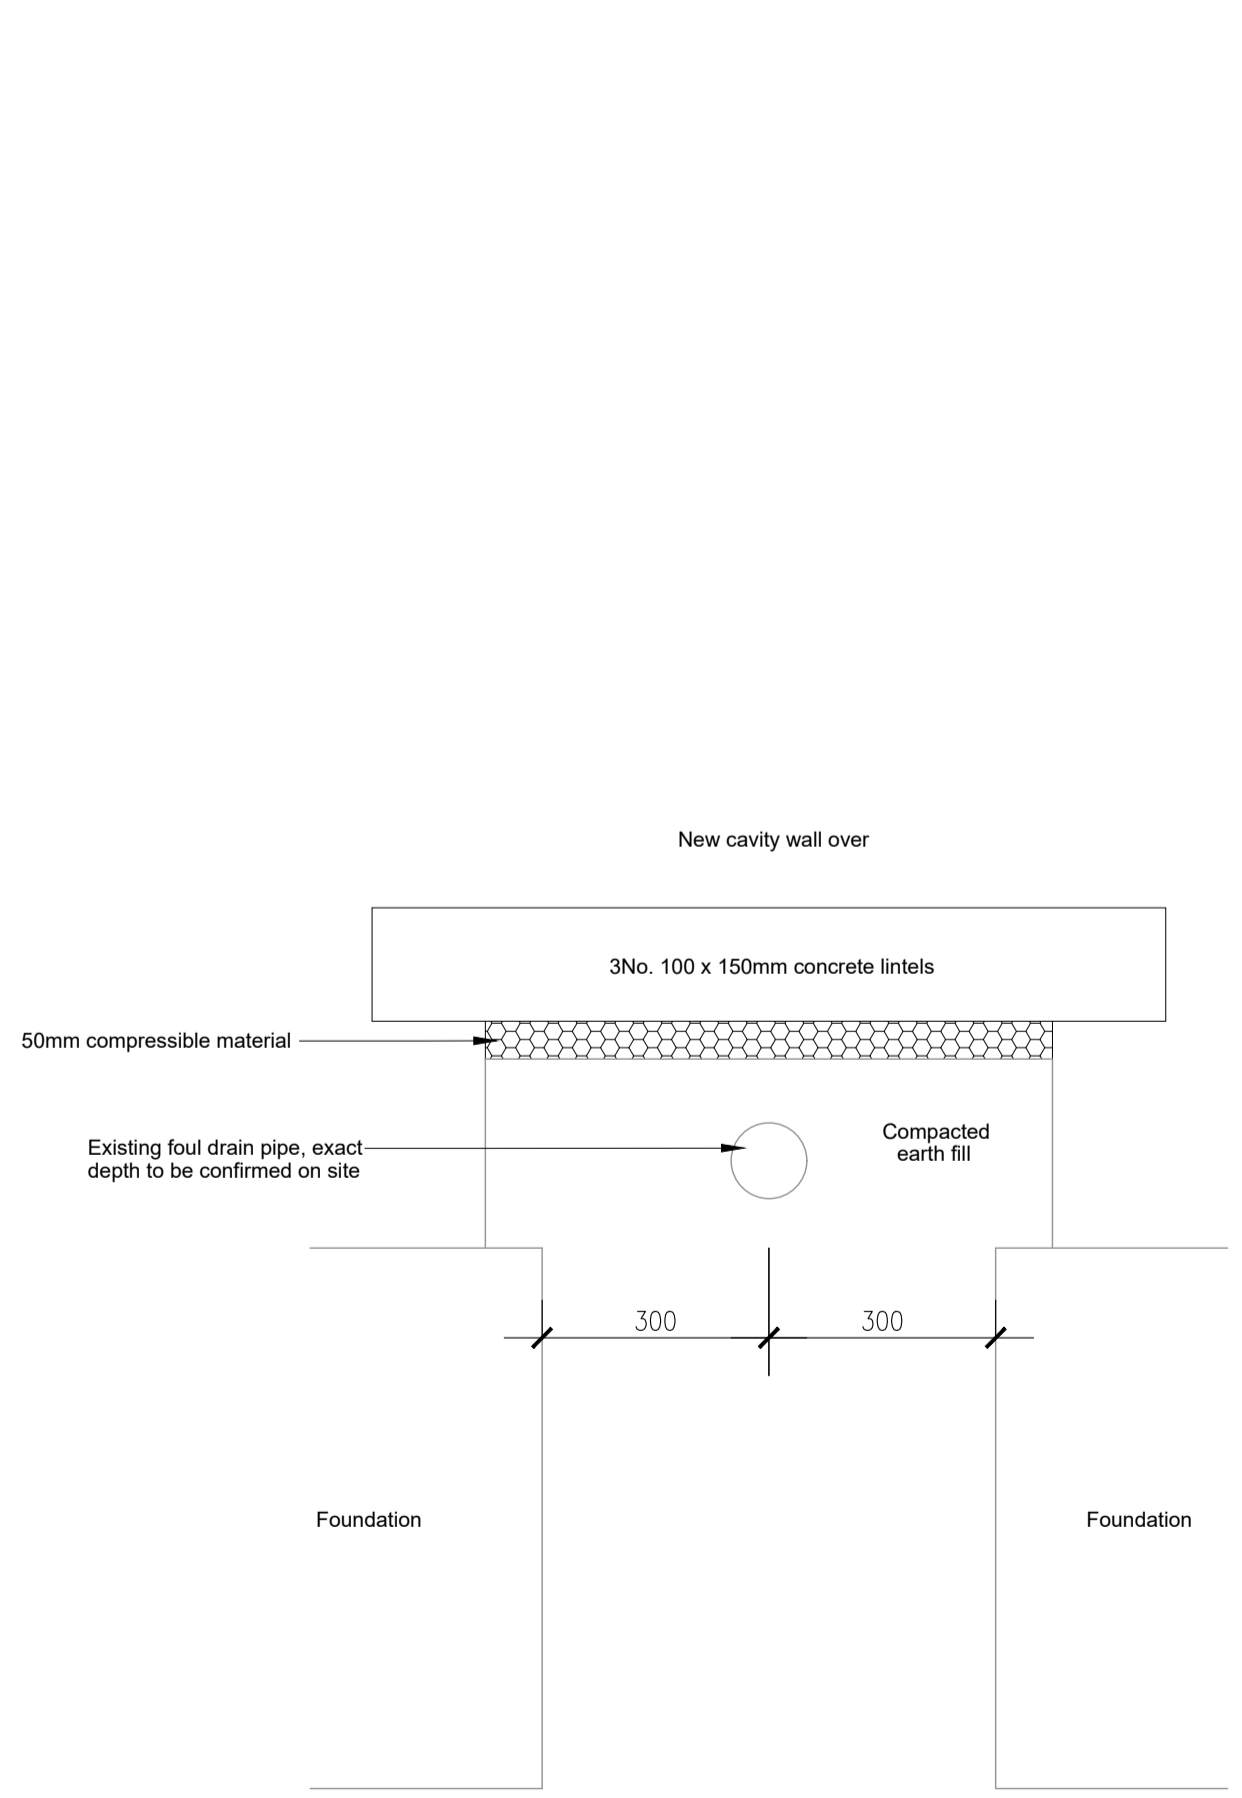

Drainage Detail  
Scale: 1:10

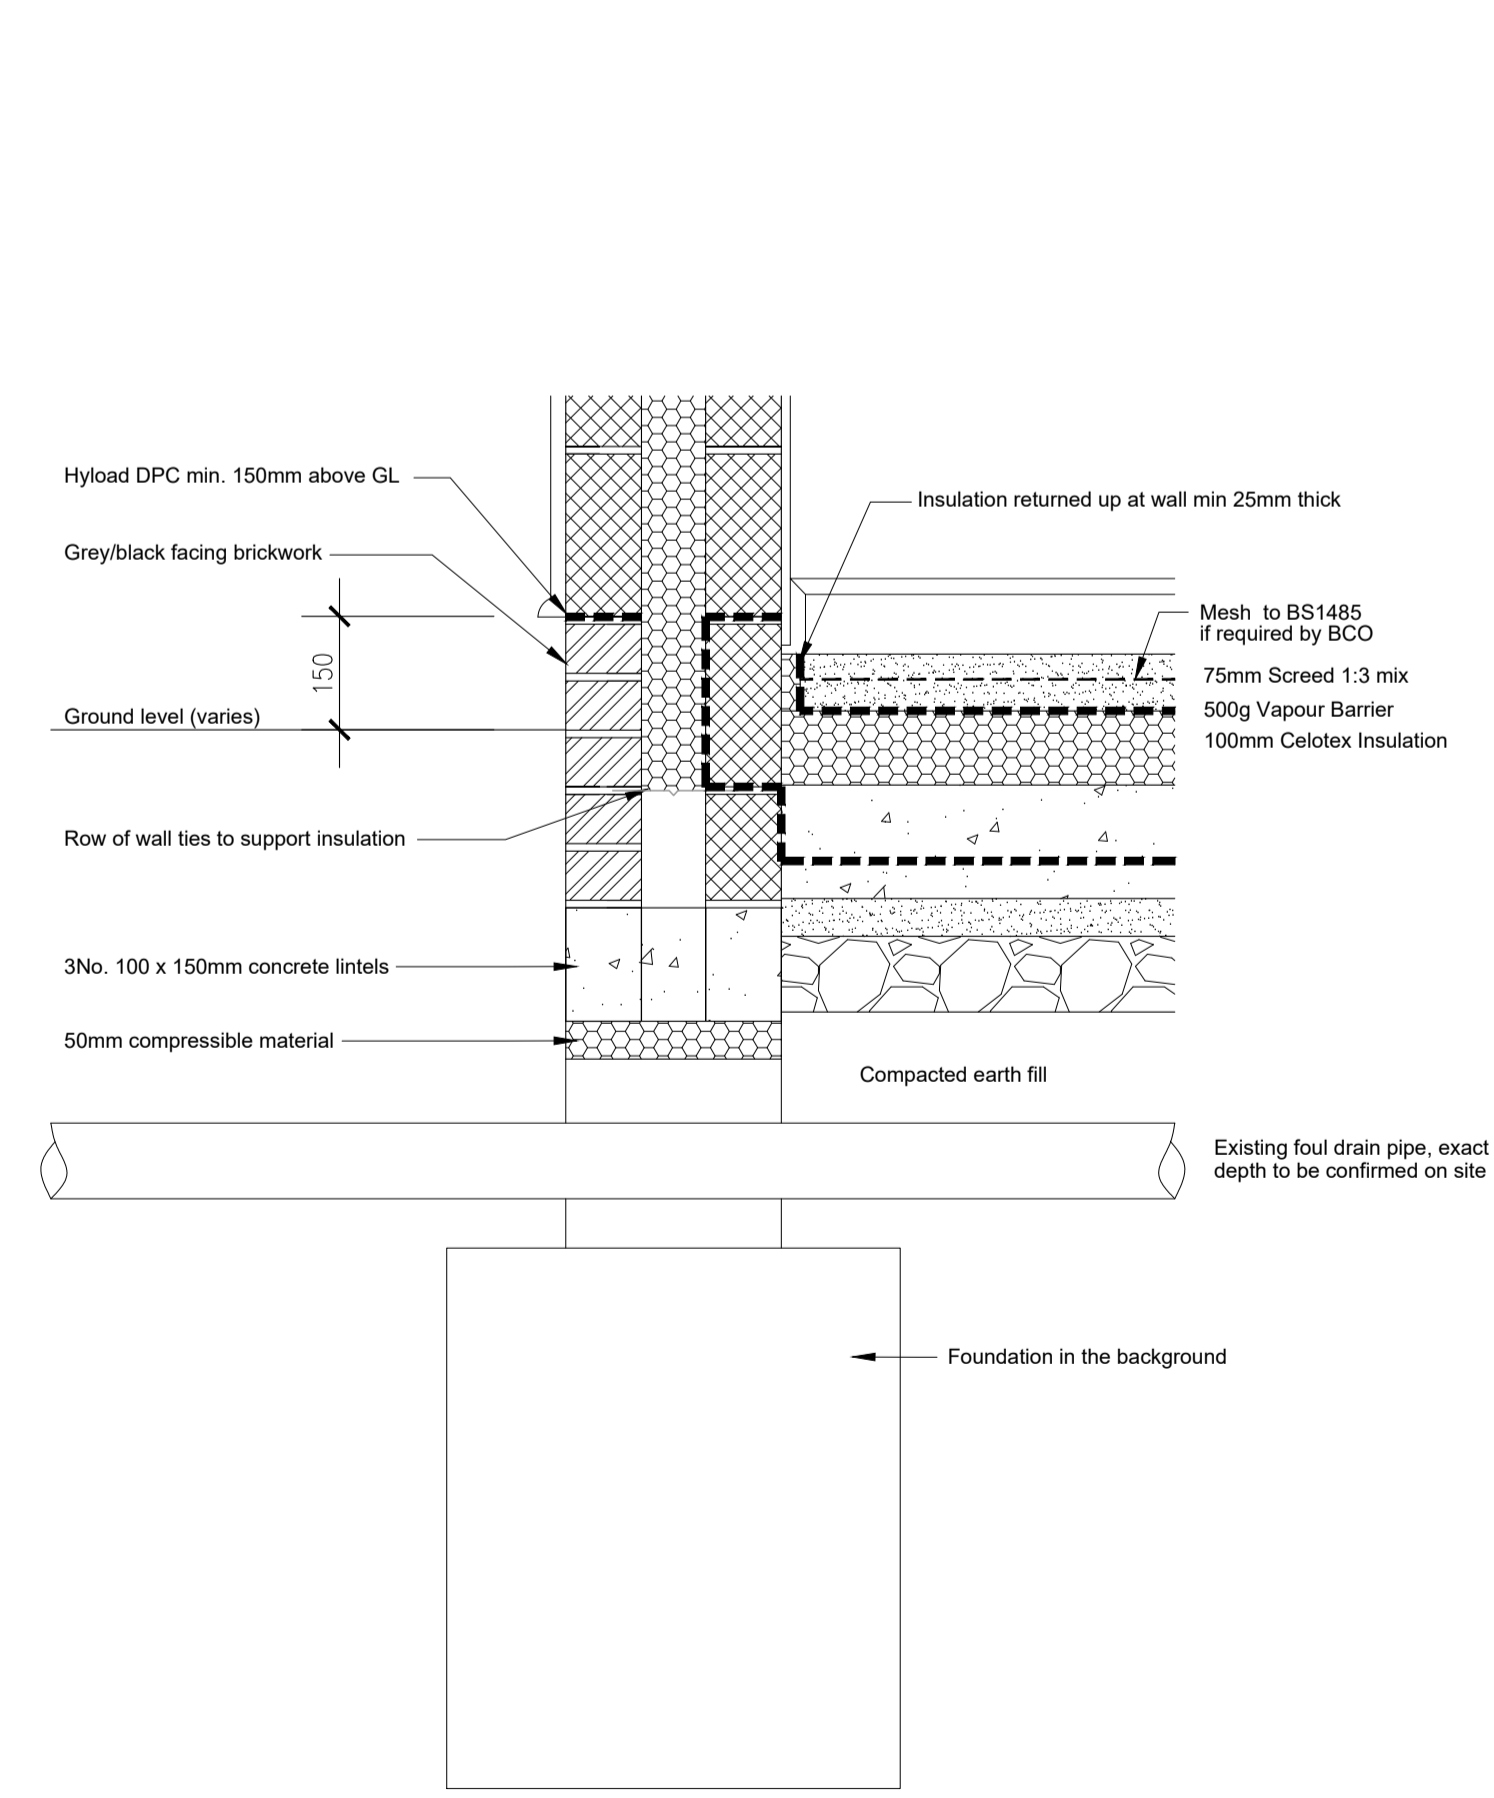

Wall / Floor Junction / Drainage Detail  
Scale: 1:10

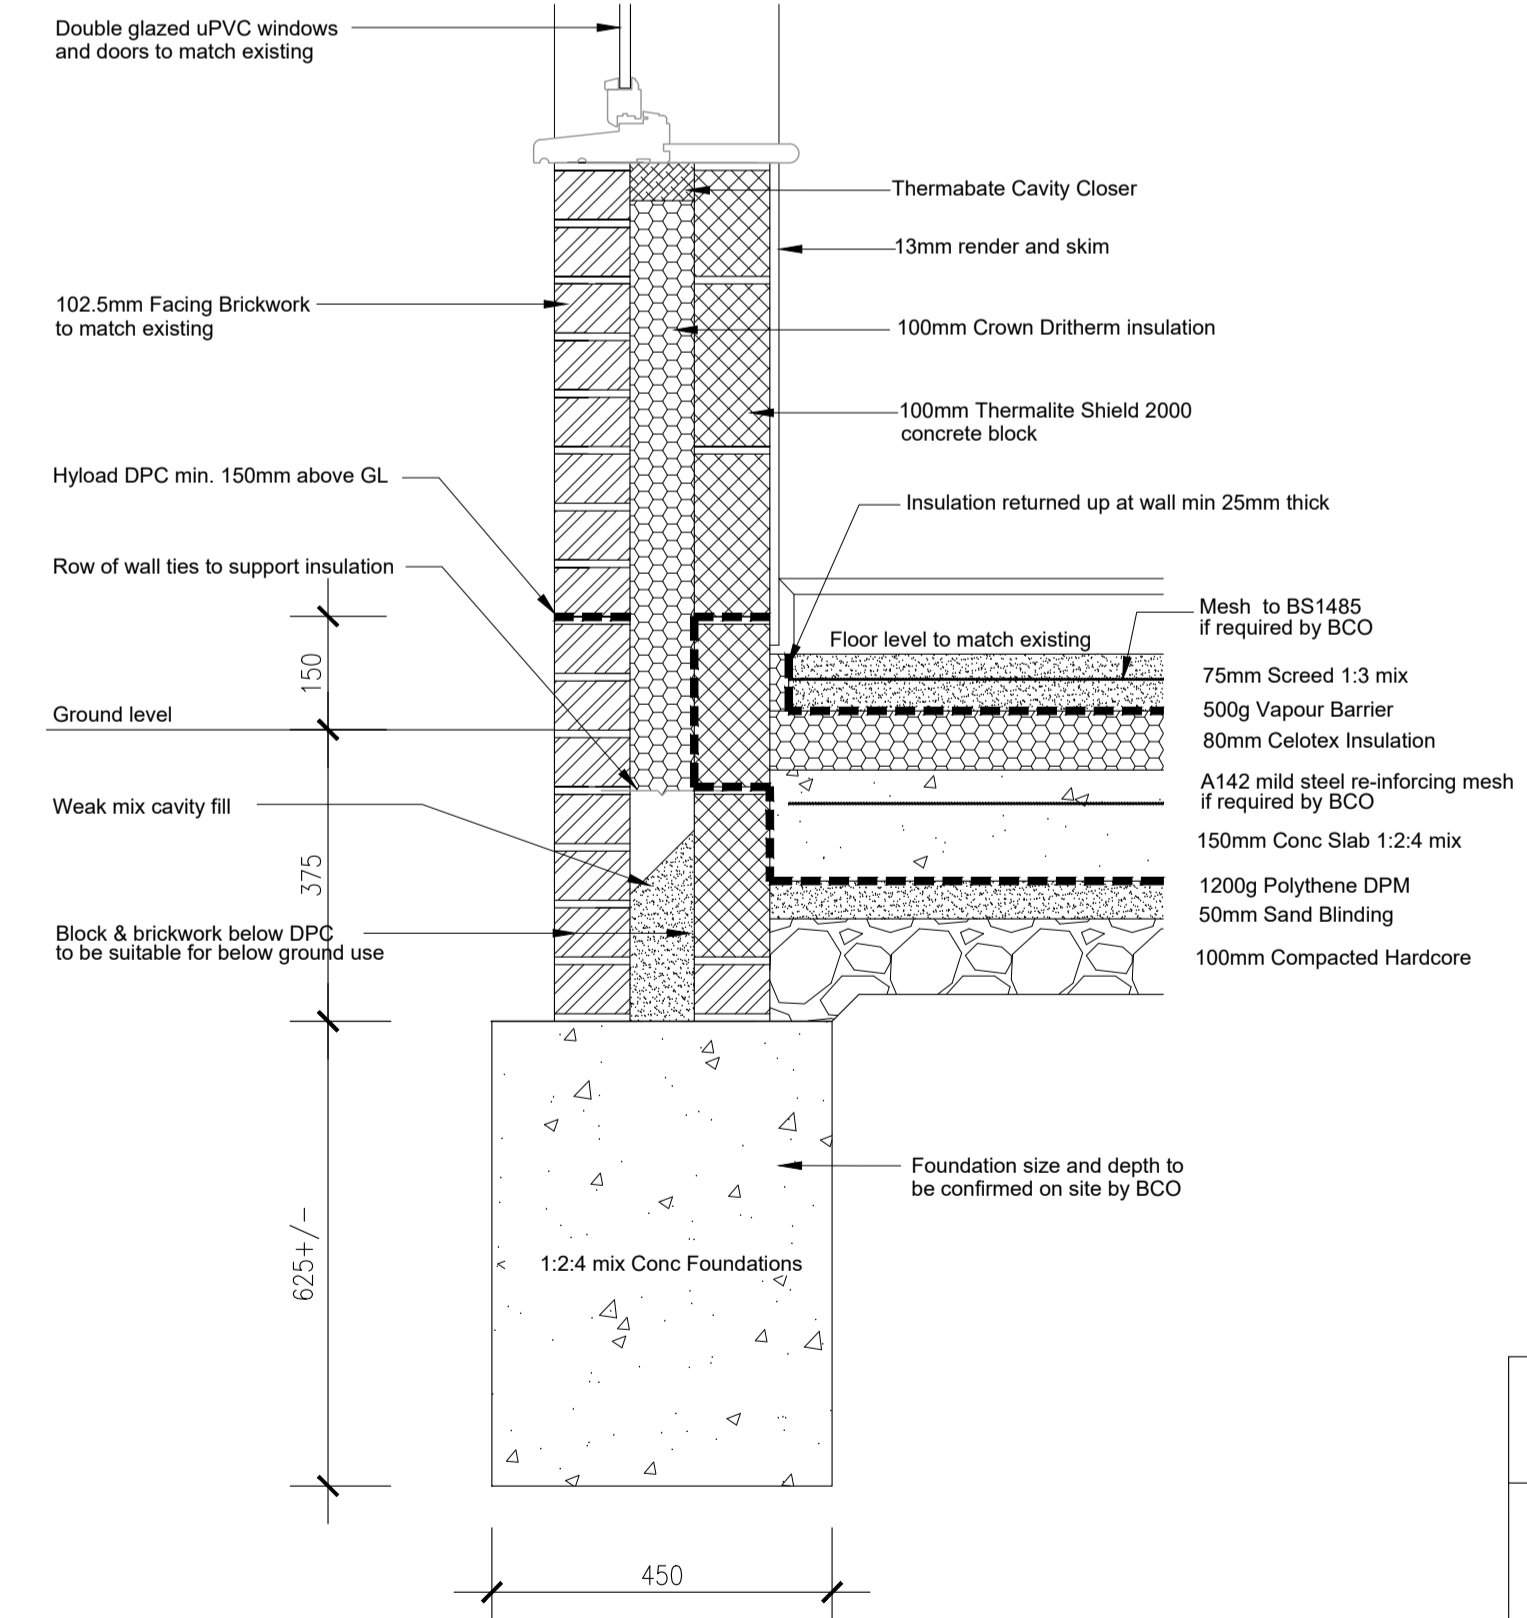

Wall / Floor Junction Detail  
Scale: 1:10

<b>Tim Moll Architecture</b> Chartered Architect			
JOB 1304		TIM MOLL ARCHITECTURE 36 The Royal Hospital School Holbrook Suffolk IP9 2RT M. 07818087280 E. tim@timmoll.com	
CLIENTS	<b>MR &amp; MRS Dunster</b>		
JOB LOCATION	<b>8 PARK VIEW, WETHERDEN, SUFFOLK, IP14 3JT</b>		
JOB DESCRIPTION	<b>EXTENSION &amp; ALTERATIONS</b>		
DRAWING	<b>BUILDING REGULATIONS</b>		
DATE	SCALE	DRAWING NUMBER	DRAWN BY
<b>JULY 2023</b>	<b>As Shown @ A1</b>	<b>.04 A</b>	<b>TM</b>
COPYRIGHT TIM MOLL ARCHITECTURE. ALL DIMENSIONS ARE TO BE MEASURED ON SITE AND NOT SCALED FROM THIS DRAWING.			