




THIS LAYOUT HAS BEEN PREPARED WITHOUT THE BENEFIT OF A FULL UNDERGROUND AND OVERGROUND SERVICES SURVEY AND MAY BE SUBJECT TO CHANGE IF SERVICES ARE FOUND SUBSEQUENTLY. FULL ACCESS TO ALL BOUNDARIES WAS NOT POSSIBLE FOR MEASUREMENTS & LEVELS WILL BE SUBJECT TO FURTHER CONSERVATION

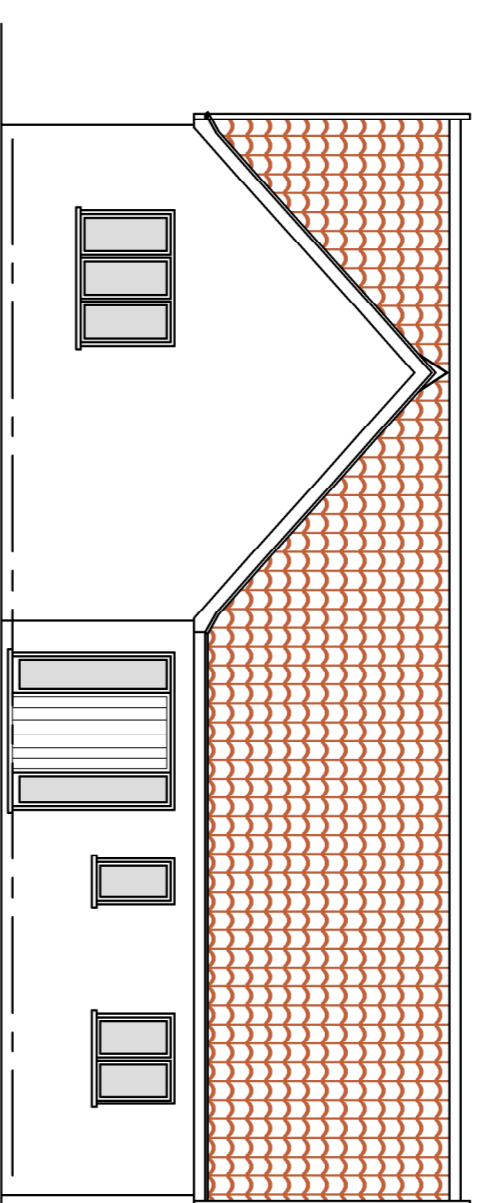


Front Elevation - West

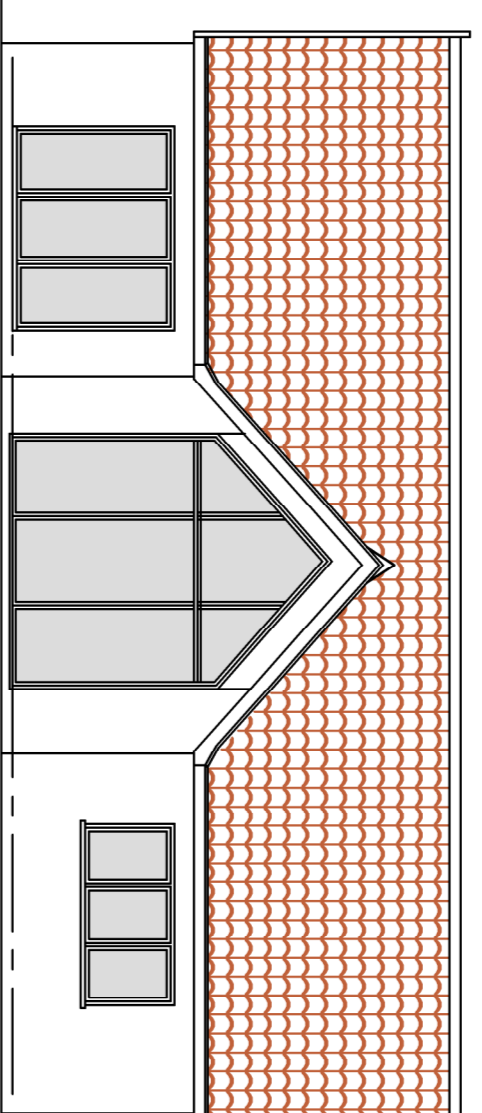


Rear Elevation - East

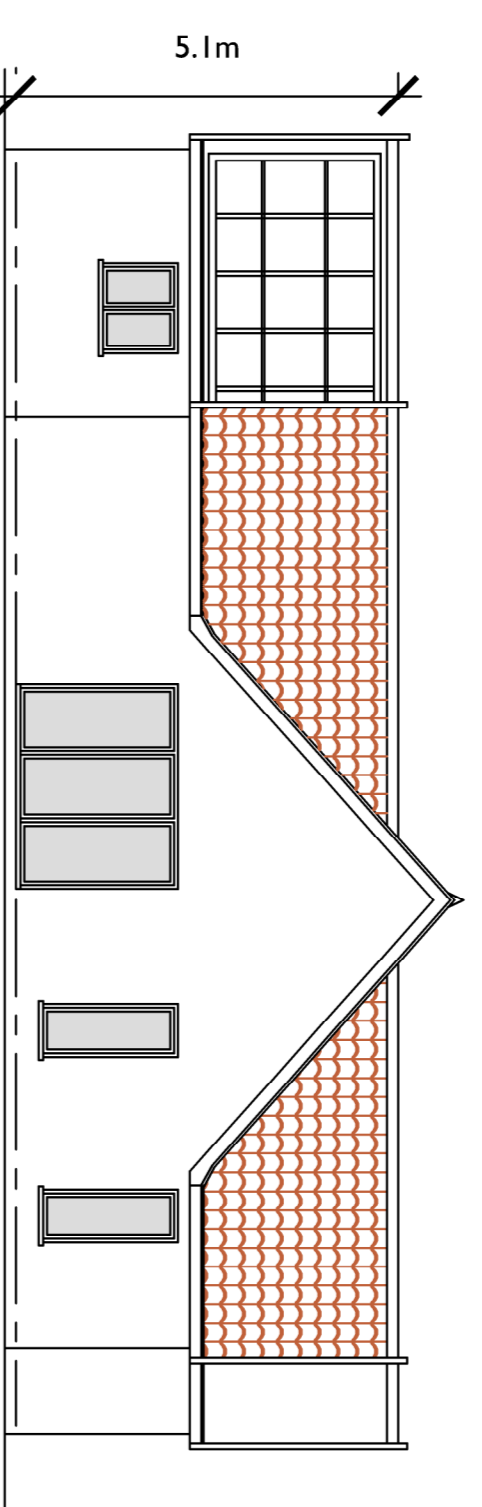

Side Elevation - South

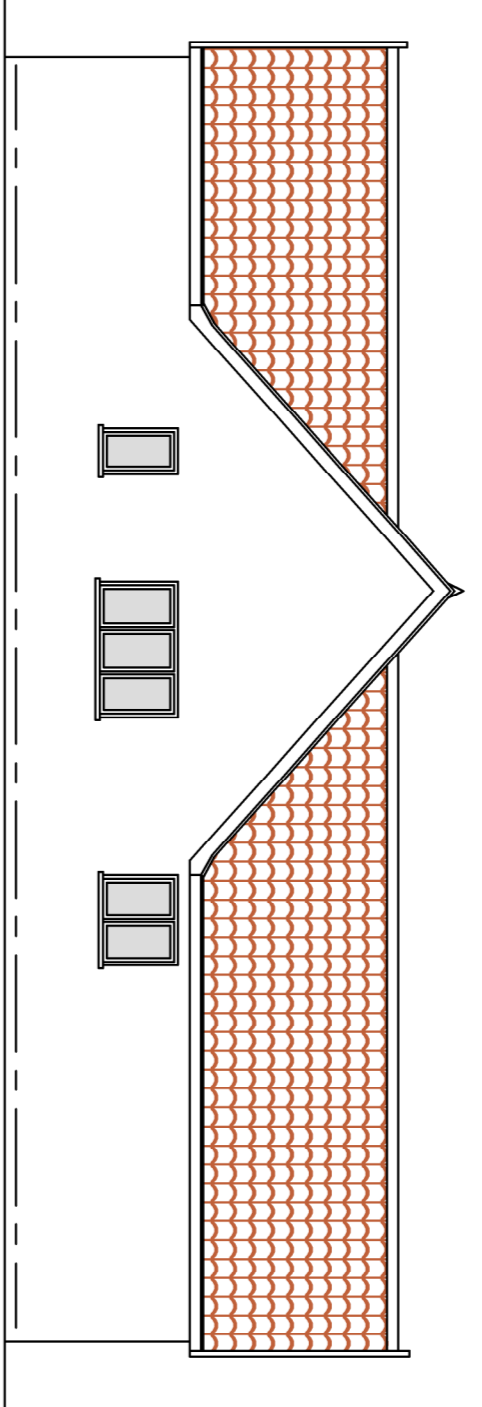


Side Elevation - North

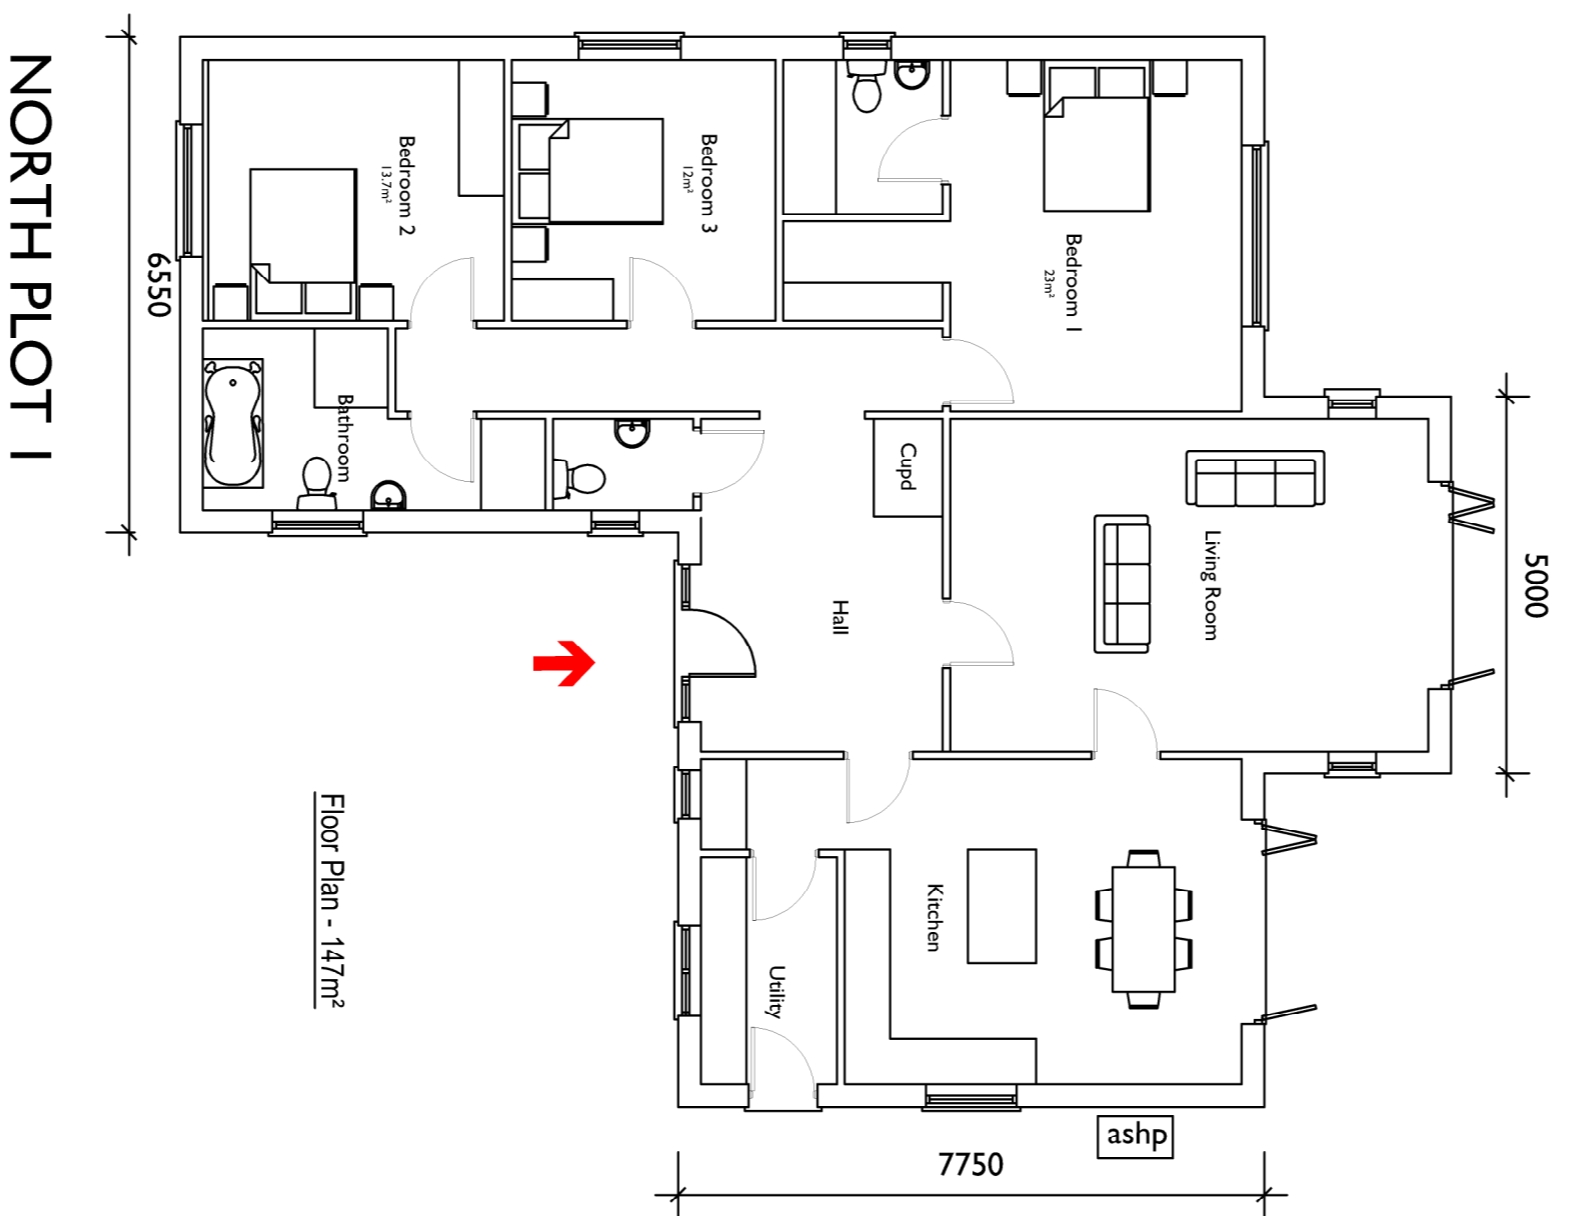


Floor Plan - 147m²

NORTH PLOT 1

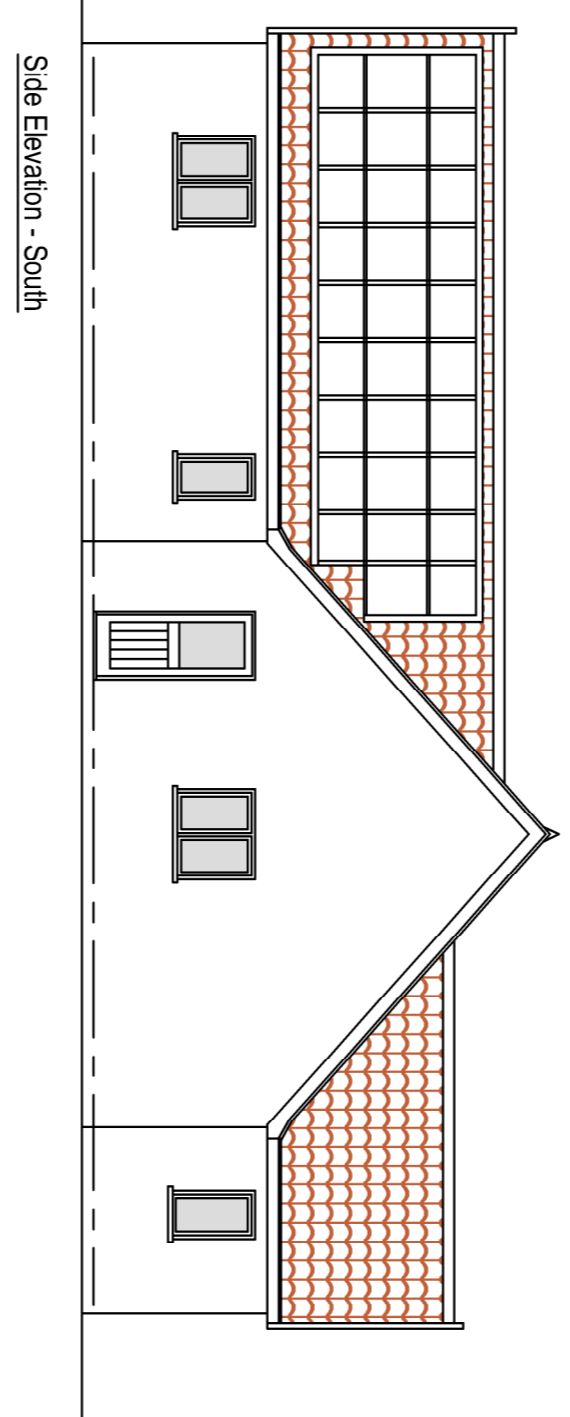

Side Elevation - South

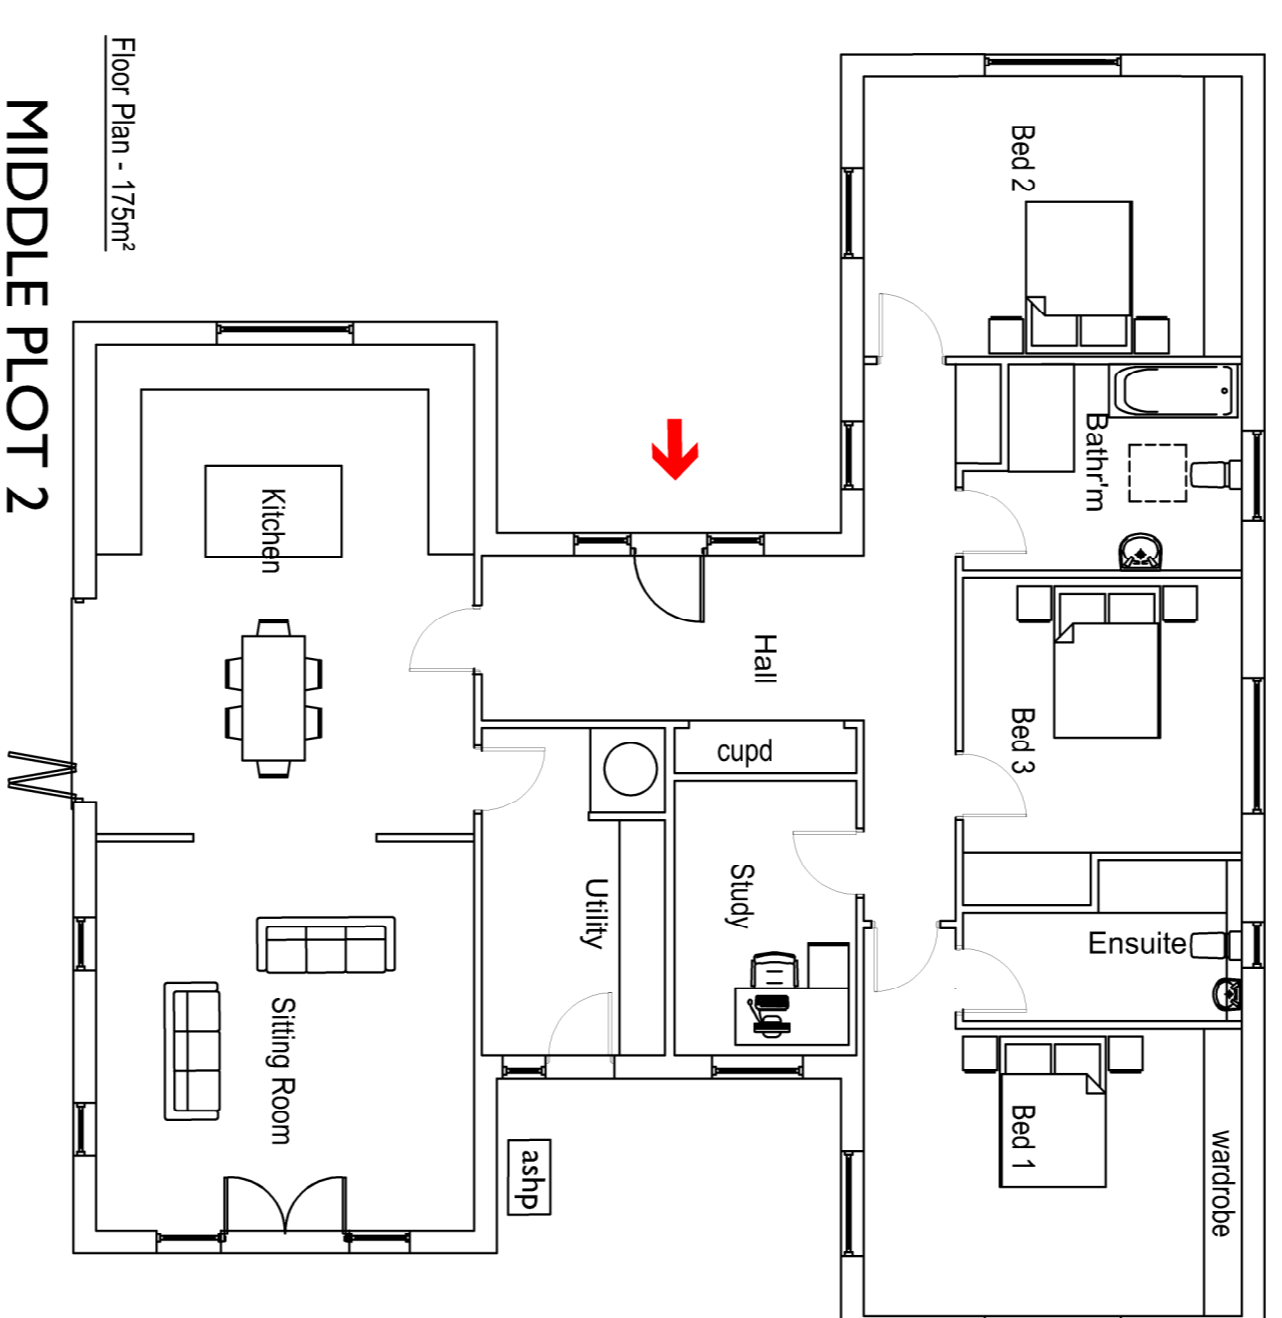


Floor Plan - 175m²

MIDDLE PLOT 2



Front Elevation - West

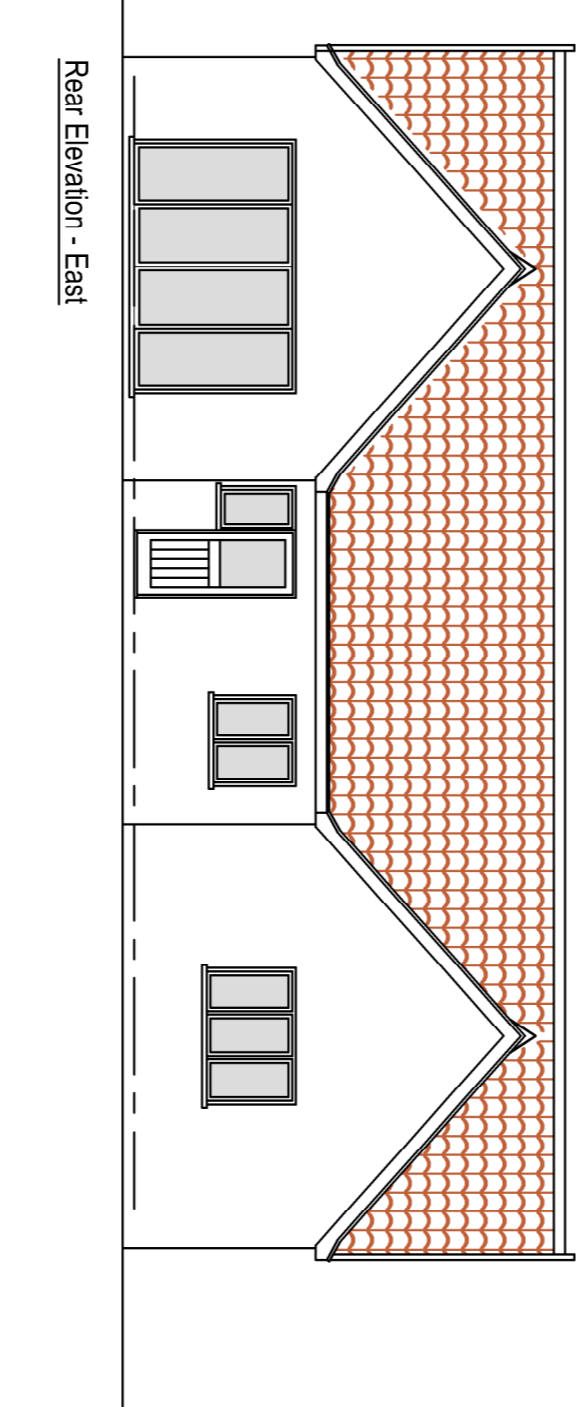

Rear Elevation - East

B. 27/07/23 Client changes
A. 17/02/23 Revised for Submission
Ref. Date Revision
Ensure all dimensions are checked on site prior to ordering of prefabricated elements. Ensure minimum headroom requirements are met for all staircase. Do not use any materials, fittings or any other drawing. Any discrepancies, contact this issuer. This drawing or any of its contents cannot be used except with the express written permission of the issuer. Without such permission no responsibility is taken for its content.

ROBERTS MOLLOY ASSOCIATES
architects and consultants

3 Church Lane
Bresingham dis
northk
IP22 2AE
ROBERTS MOLLOY ASSOCIATES ©
Tel: 01379 687705
E-mail: info@robertsmolloy.co.uk

PROJECT:
**LAND AT BUNBLEDOWN
WICKHAM SKETH**

TITLE:
**PLOT 1 & 2 REVISED DESIGN - BUNGALOWS
PLANS & ELEVATIONS**

Scale: 1:100@A1 Date: 01.23

JOB No. WSO D/C No. 188

