





1 no. 3 bay refuse store shed to be located in each private rear garden, suitable for up to 3 no. 240 litre bins

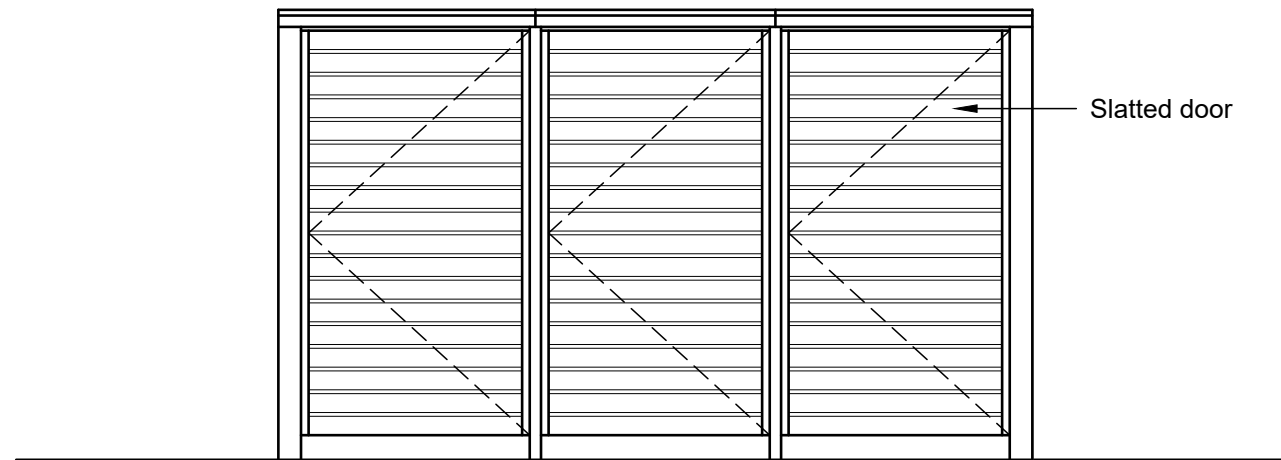

Front Elevation

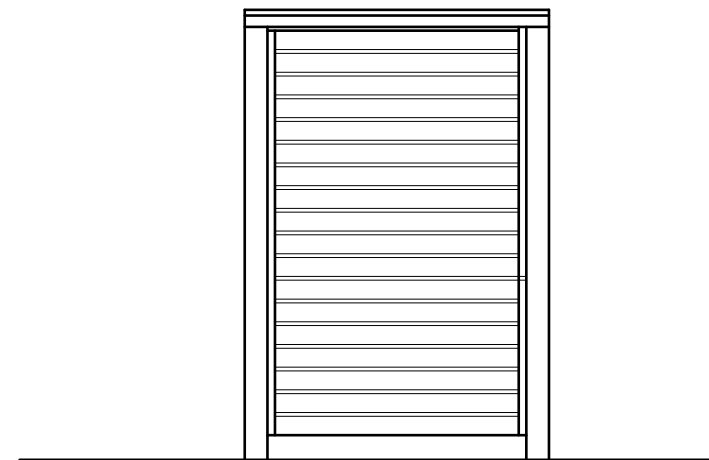


Side Elevation

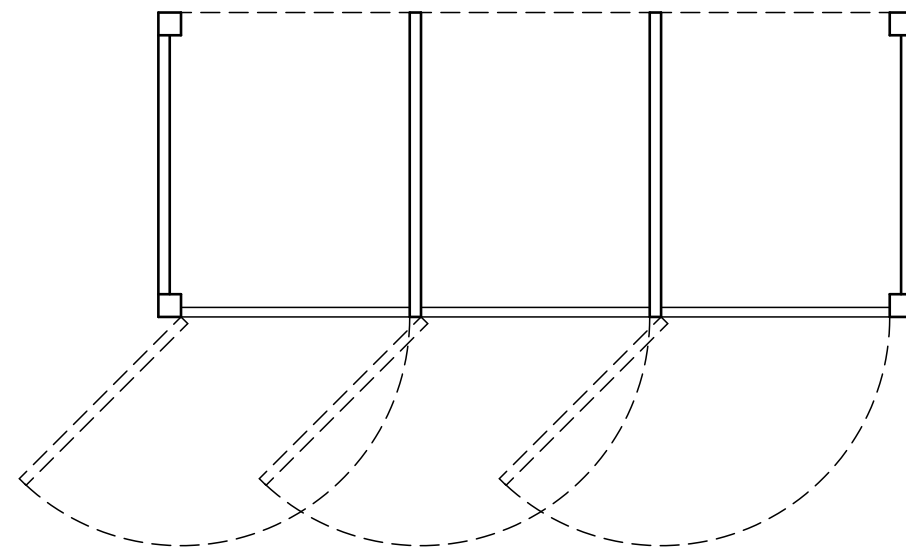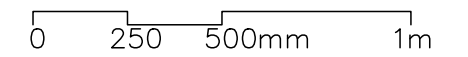

Plan

Rev	Note	By	Date
Scale: 1:20 @A3			
Date: 17.07.23 Status: Planning			
Drawn: IMA Checked: -			
Job No: 1039 Dwg/Rev: 106			
Title: Planning Details Sheet 8 Refuse Store			
Project: Manor Farm, Swindon Village Cheltenham			
Client: Manor Farm (Cheltenham) Ltd			

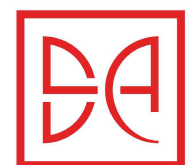

DHA ARCHITECTS

33 Powell Street • Birmingham • B1 3DH •
Tel: 0121 200 2638 •
e-mail: design@dhaa.co.uk •

