
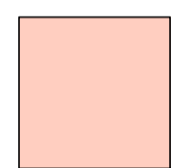
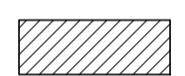


Existing Roof Plan

**KEY**


-  Sloping concrete floor
-  Existing masonry walls

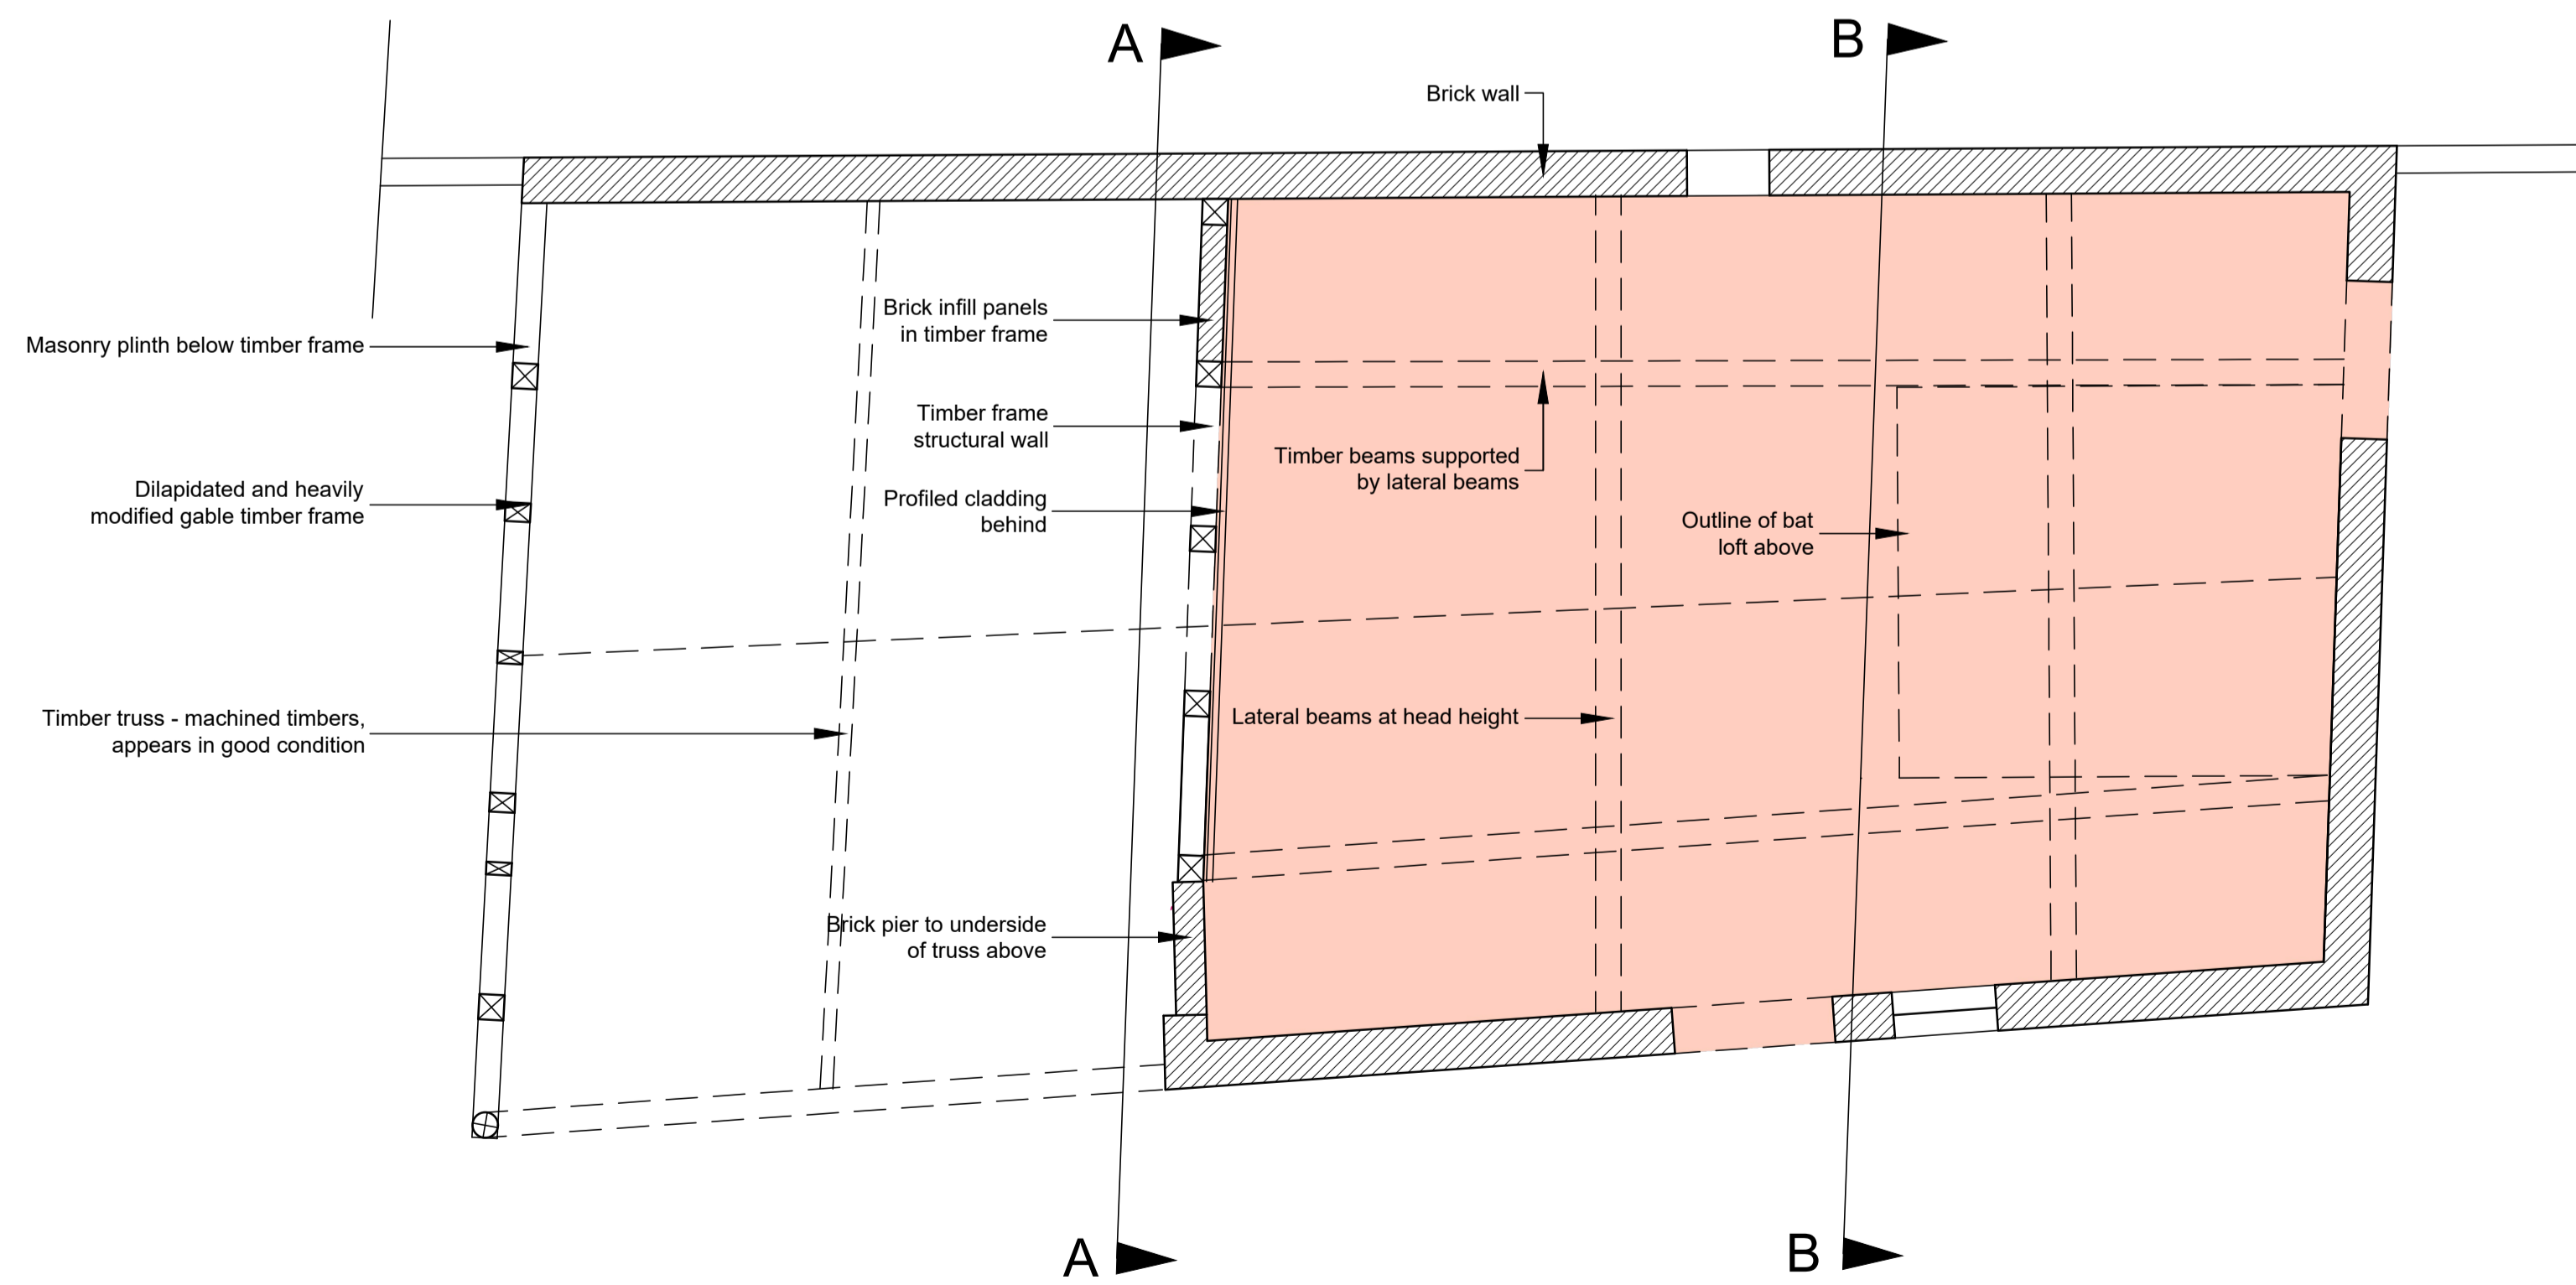

Existing Floor Plan



NORTH

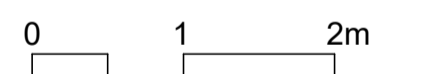


Rev	Note	By	Date
Scale:	1:50	Size:	@A1
Date:	28.07.23	Status:	PL
Drawn:	IMA	Checked:	-
Job No:	1039	Drng No:	201
Title:	BARN Construction Existing Floor and Roof Plan		
Project:	Manor Farm Church Rd Swindon Village		
Client:	Manor Farm (Cheltenham) Ltd		




DHA ARCHITECTS


Daniel Hurd Associates  
 33 Powell St Birmingham B1 3DH  
 Tel: 0121 200 2638 Fax: 0121 236 8593  
 e-mail: design@dhaa.co.uk

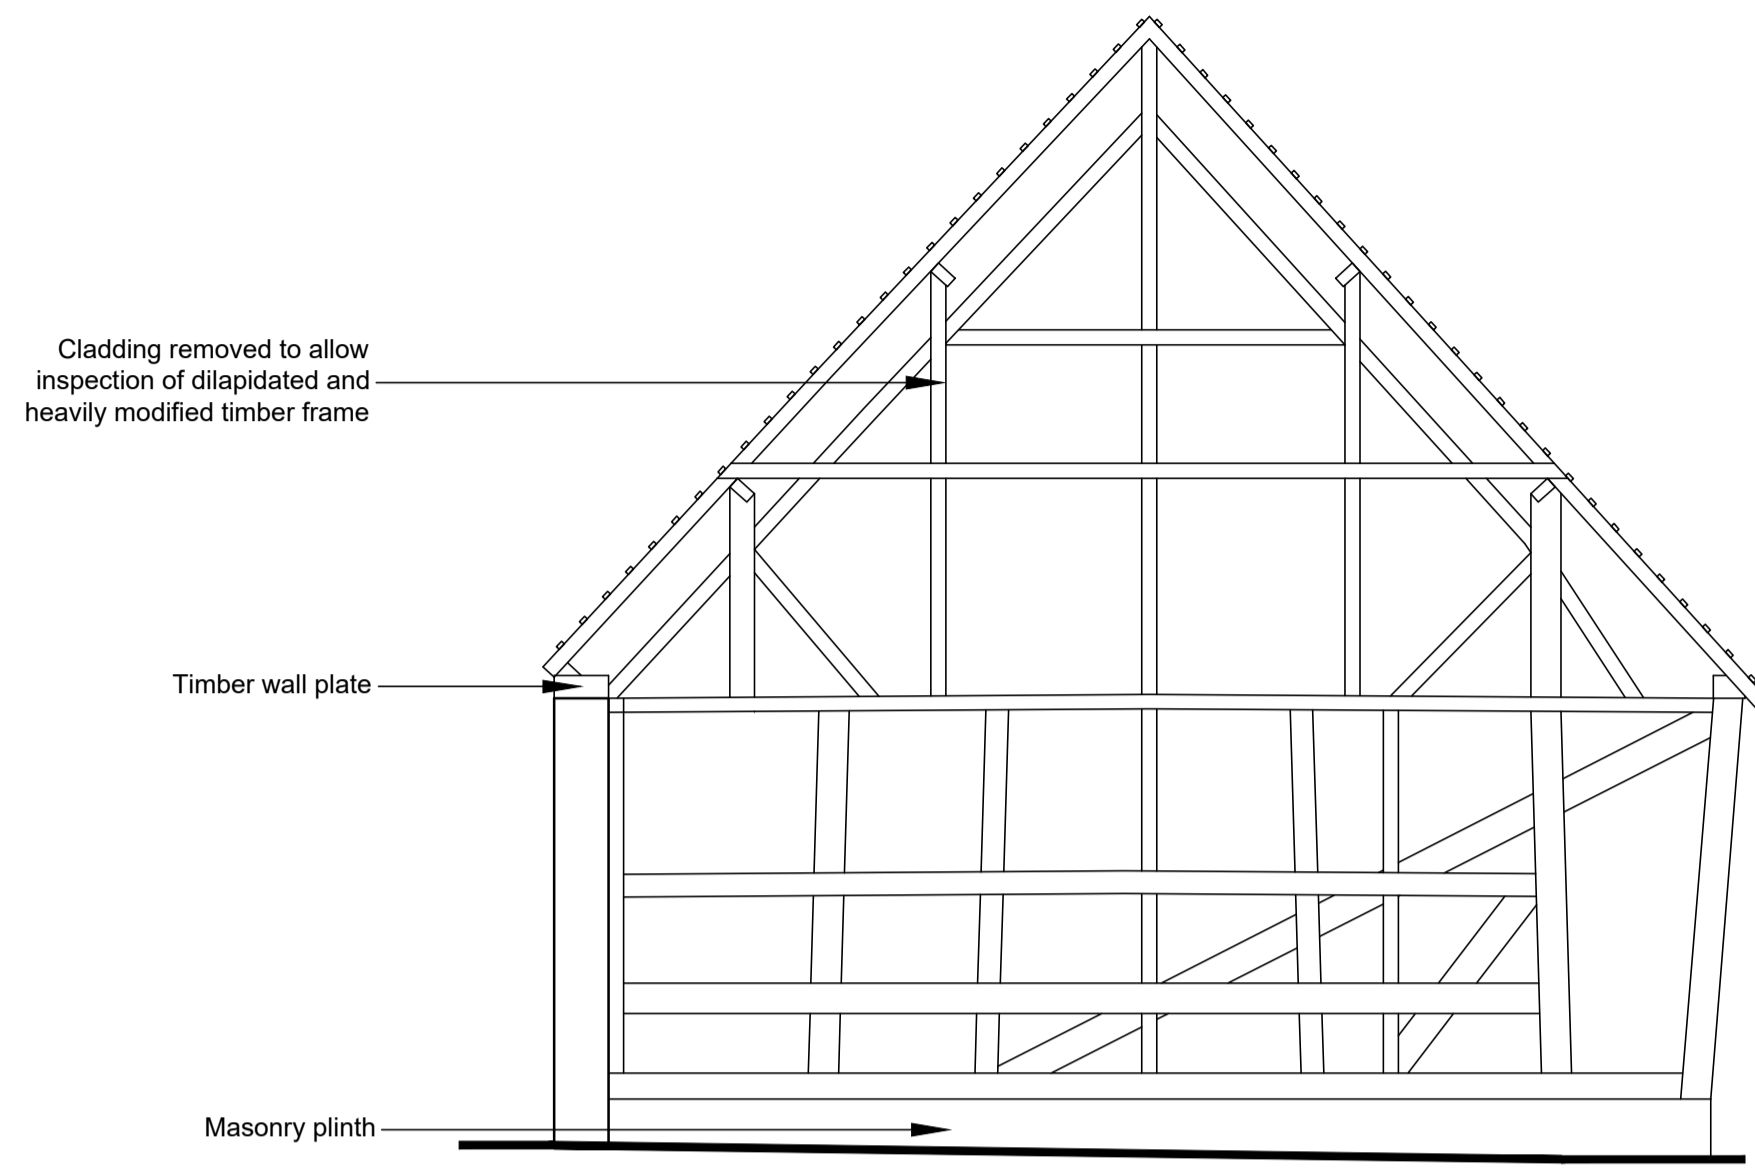


**Existing South Elevation**

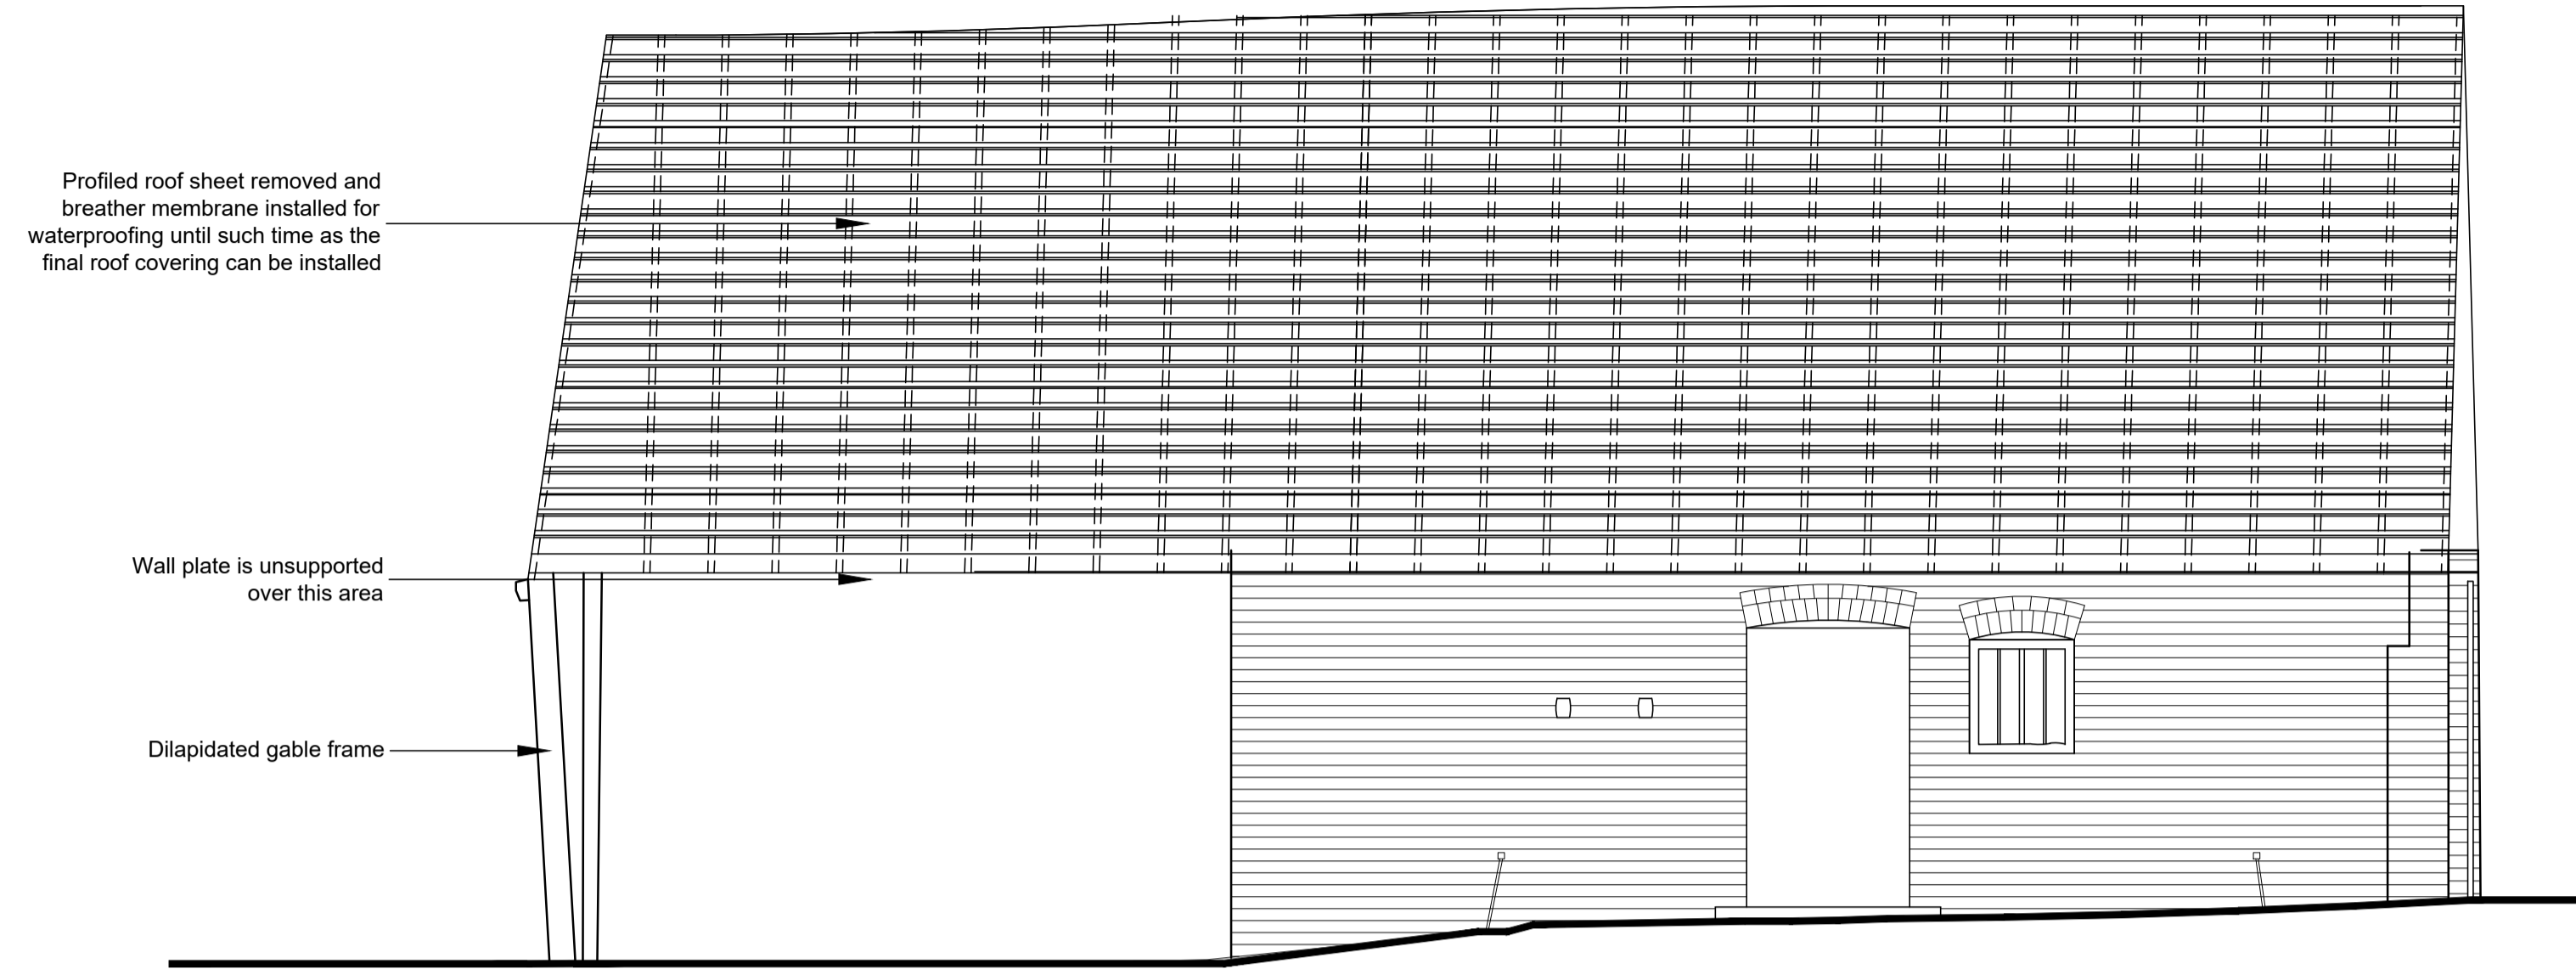

**Existing East Elevation**

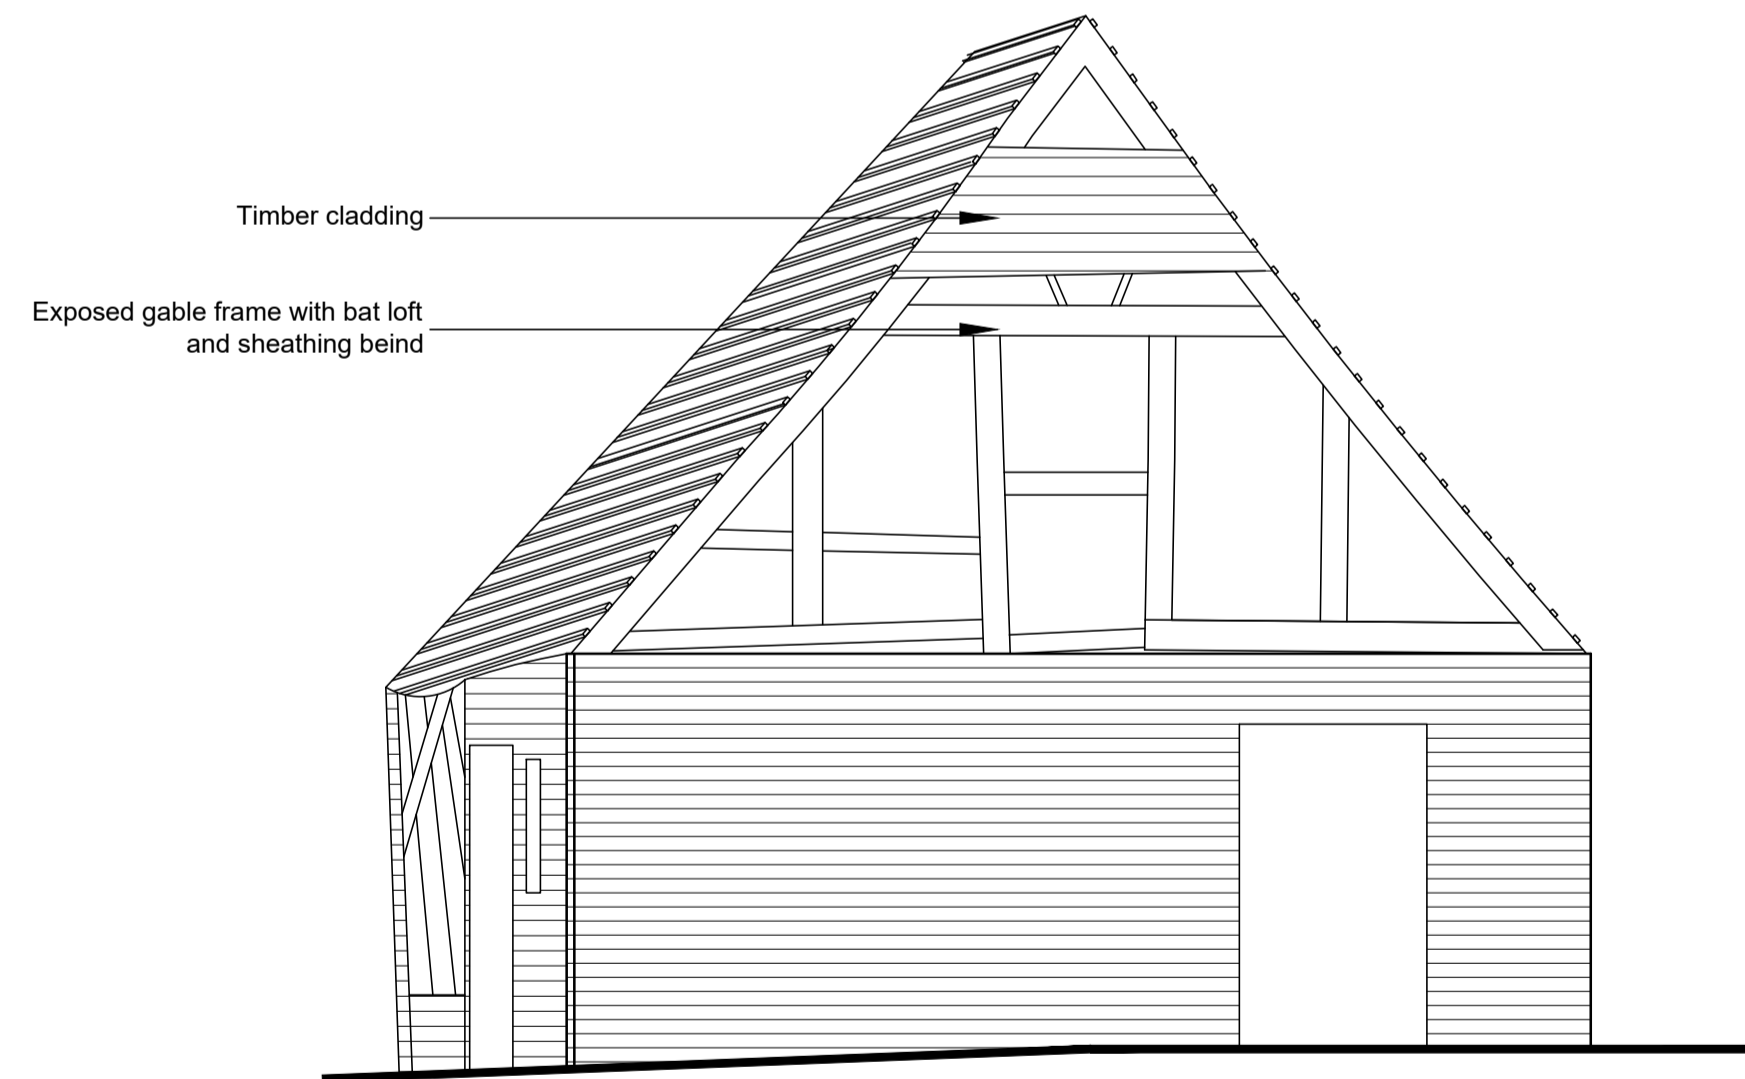

**Existing North Elevation**

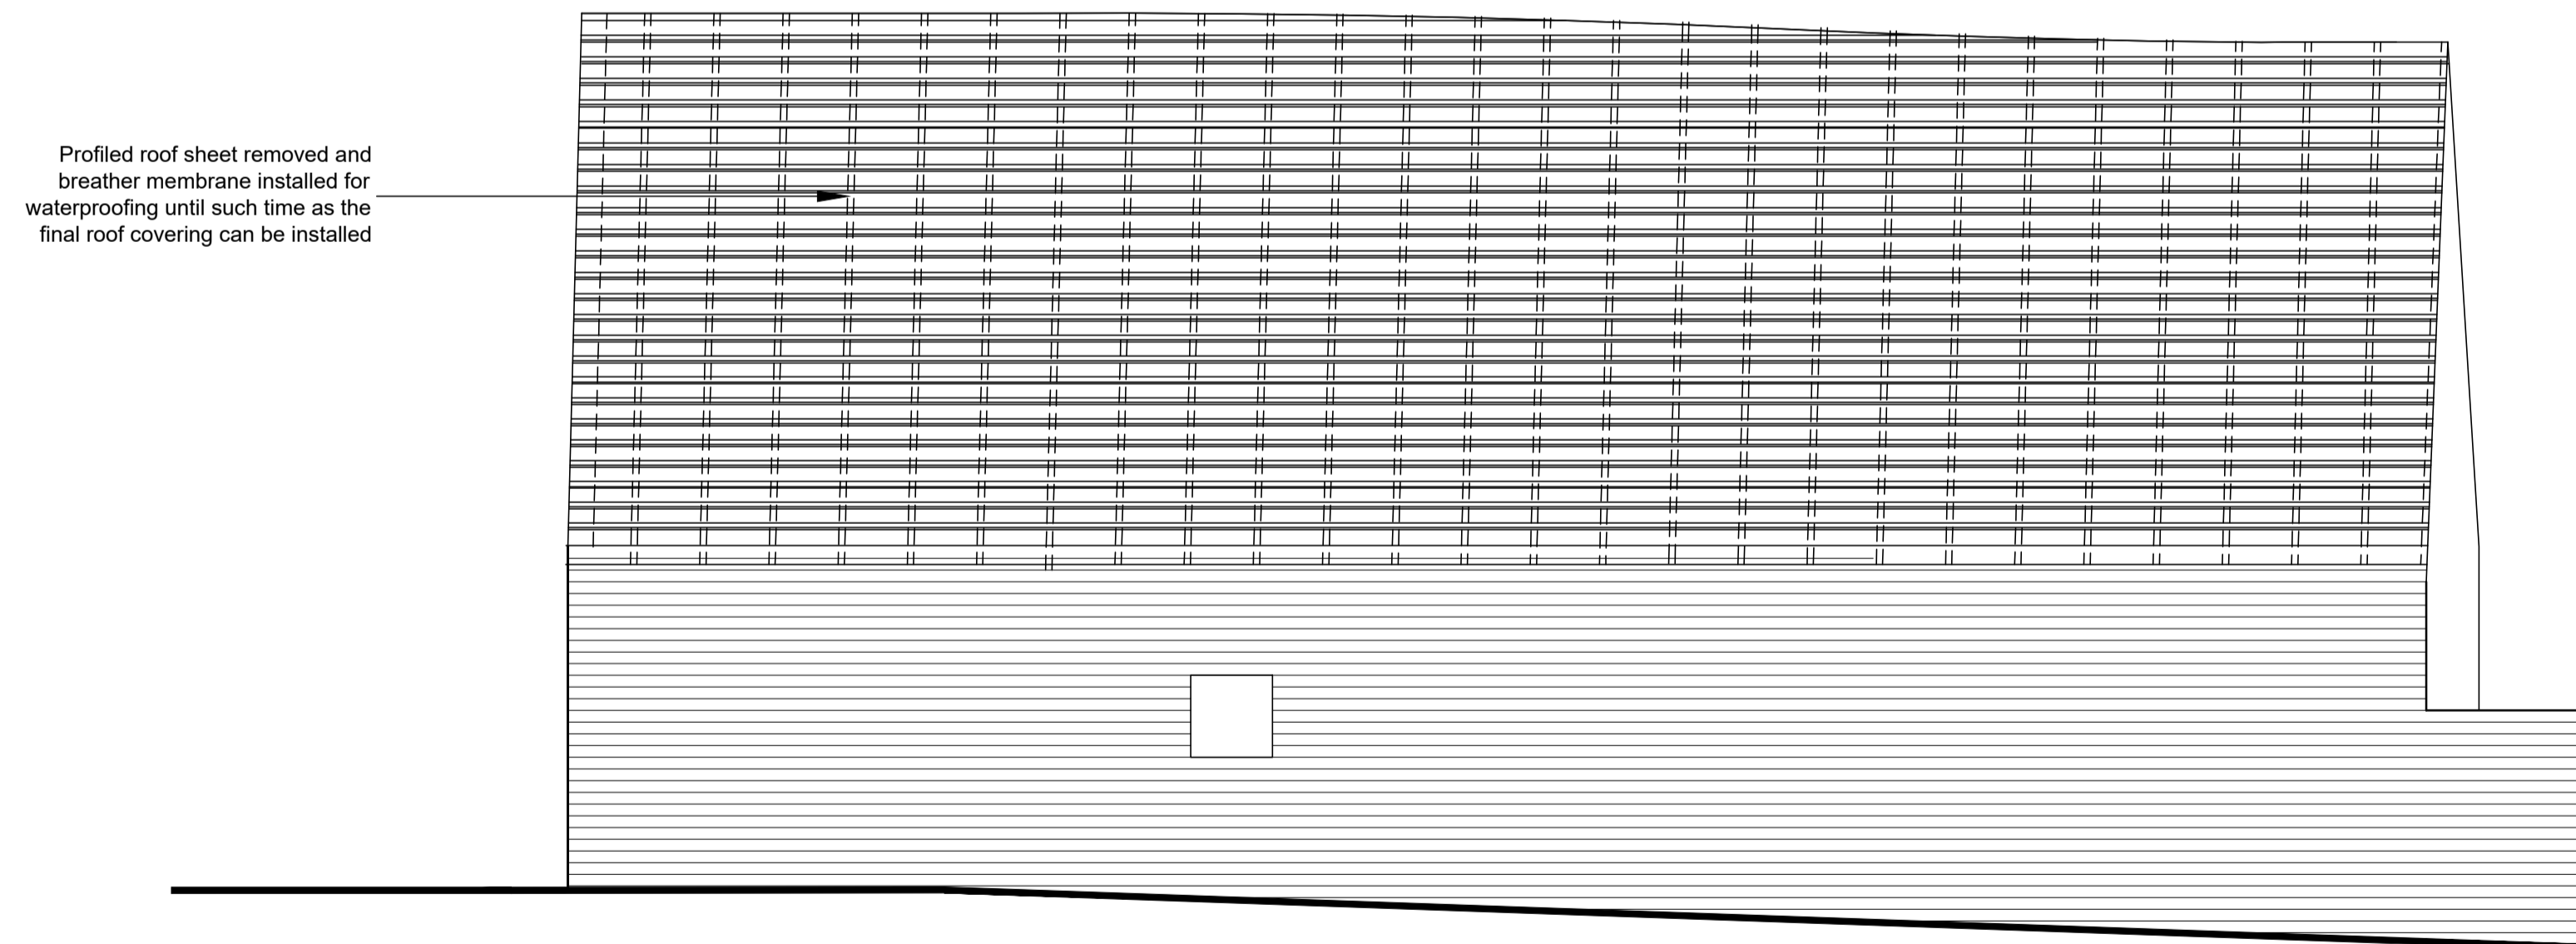

**Existing West Elevation**

0 1 2m

Note	By	Date
Scale:	1:50	Size: @A1
Date:	28.07.23	Status: PL
Drawn:	IMA	Checked: -
Job No:	1039	Drg No: 202
Title:	BARN Construction Existing Elevations	


**Project:** Manor Farm Church Rd Swindon Village  
**Client:** Manor Farm (Cheltenham) Ltd




**DHA ARCHITECTS**

Daniel Hurd Associates  
 33 Powell St, Birmingham B1 3DH  
 Tel: 0121 209 2638 Fax: 0121 236 8593  
 e-mail: design@dhaa.co.uk


Existing internal timber frame structural wall, to be retained and supplemented with new load-bearing timber stud behind

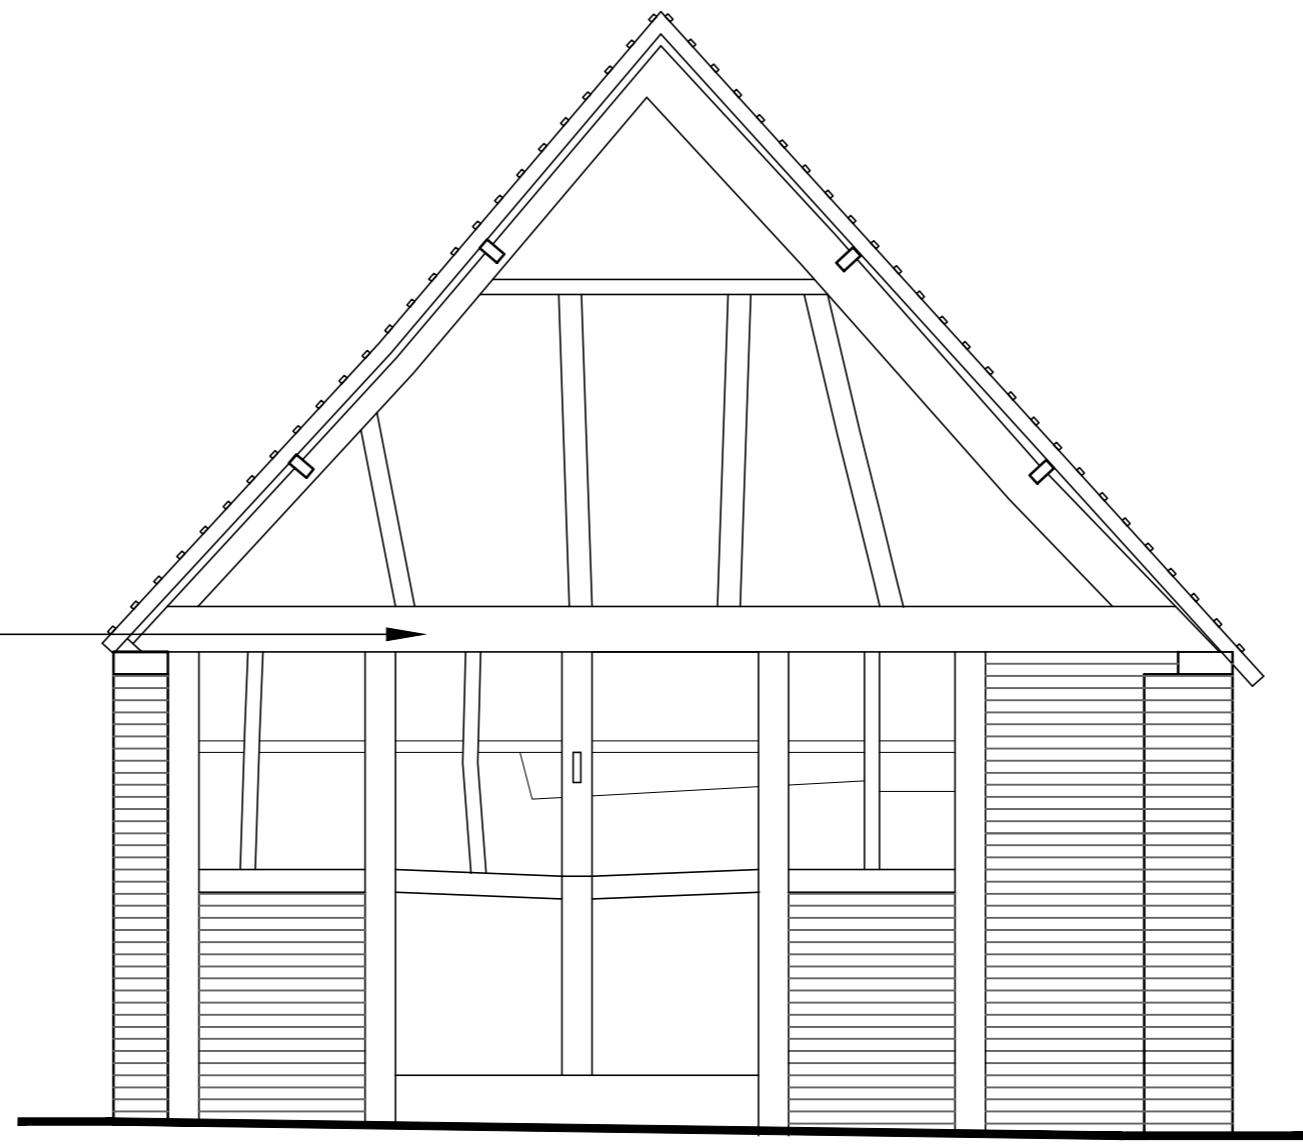

**Existing Section AA**

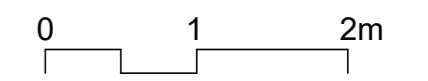

Existing bat loft to north  
Existing purlin  
Existing wall plate  
Existing east /west primary beams to be retained but supplemented with new steels

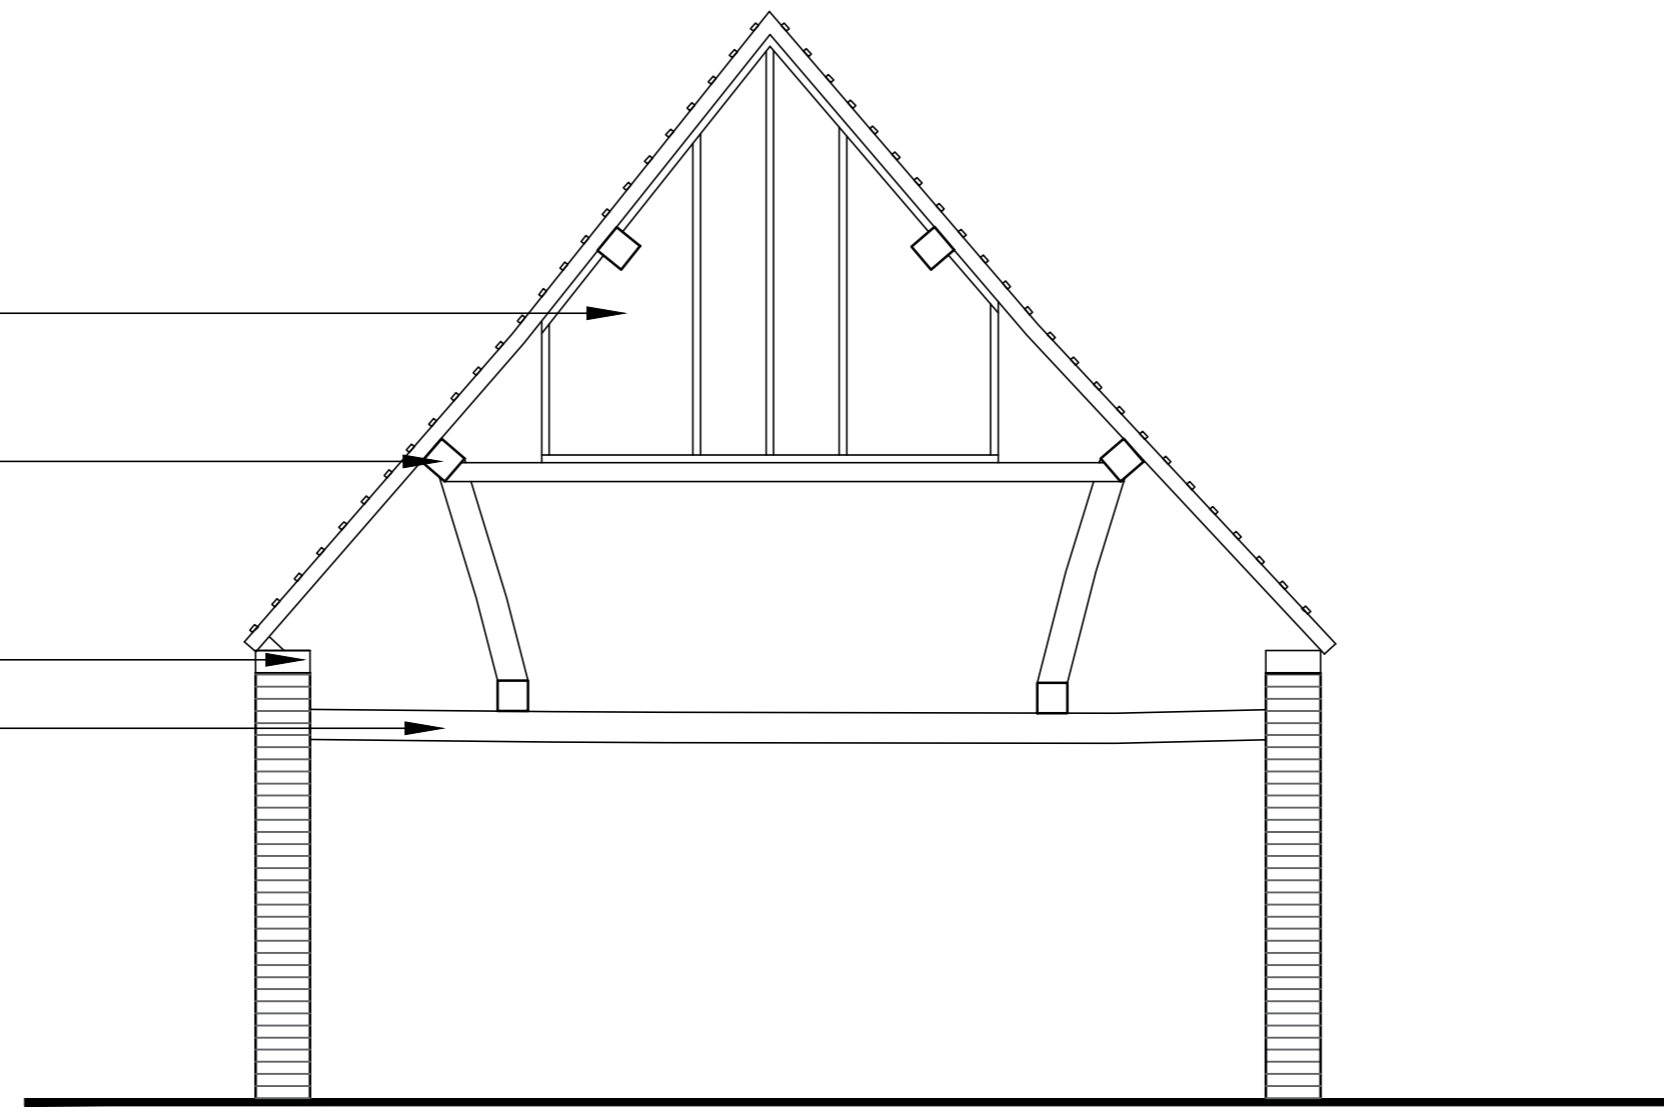

**Existing Section BB**

Note	By	Date
Scale:	1:50	Size: @A2
Date:	28.07.23	Status: PL
Drawn:	IMA	Checked: -
Job No:	1039	Drg No: 203
Title:	BARN Construction Existing Sections	

**Project:** Manor Farm  
Church Rd  
Swindon Village  
**Client:** Manor Farm (Cheltenham) Ltd



**DHA ARCHITECTS**

Daniel Hurd Associates  
33 Powell St Birmingham B1 3DH  
Tel: 0121 200 2638 Fax: 0121 236 8593  
e-mail: design@dhaa.co.uk