

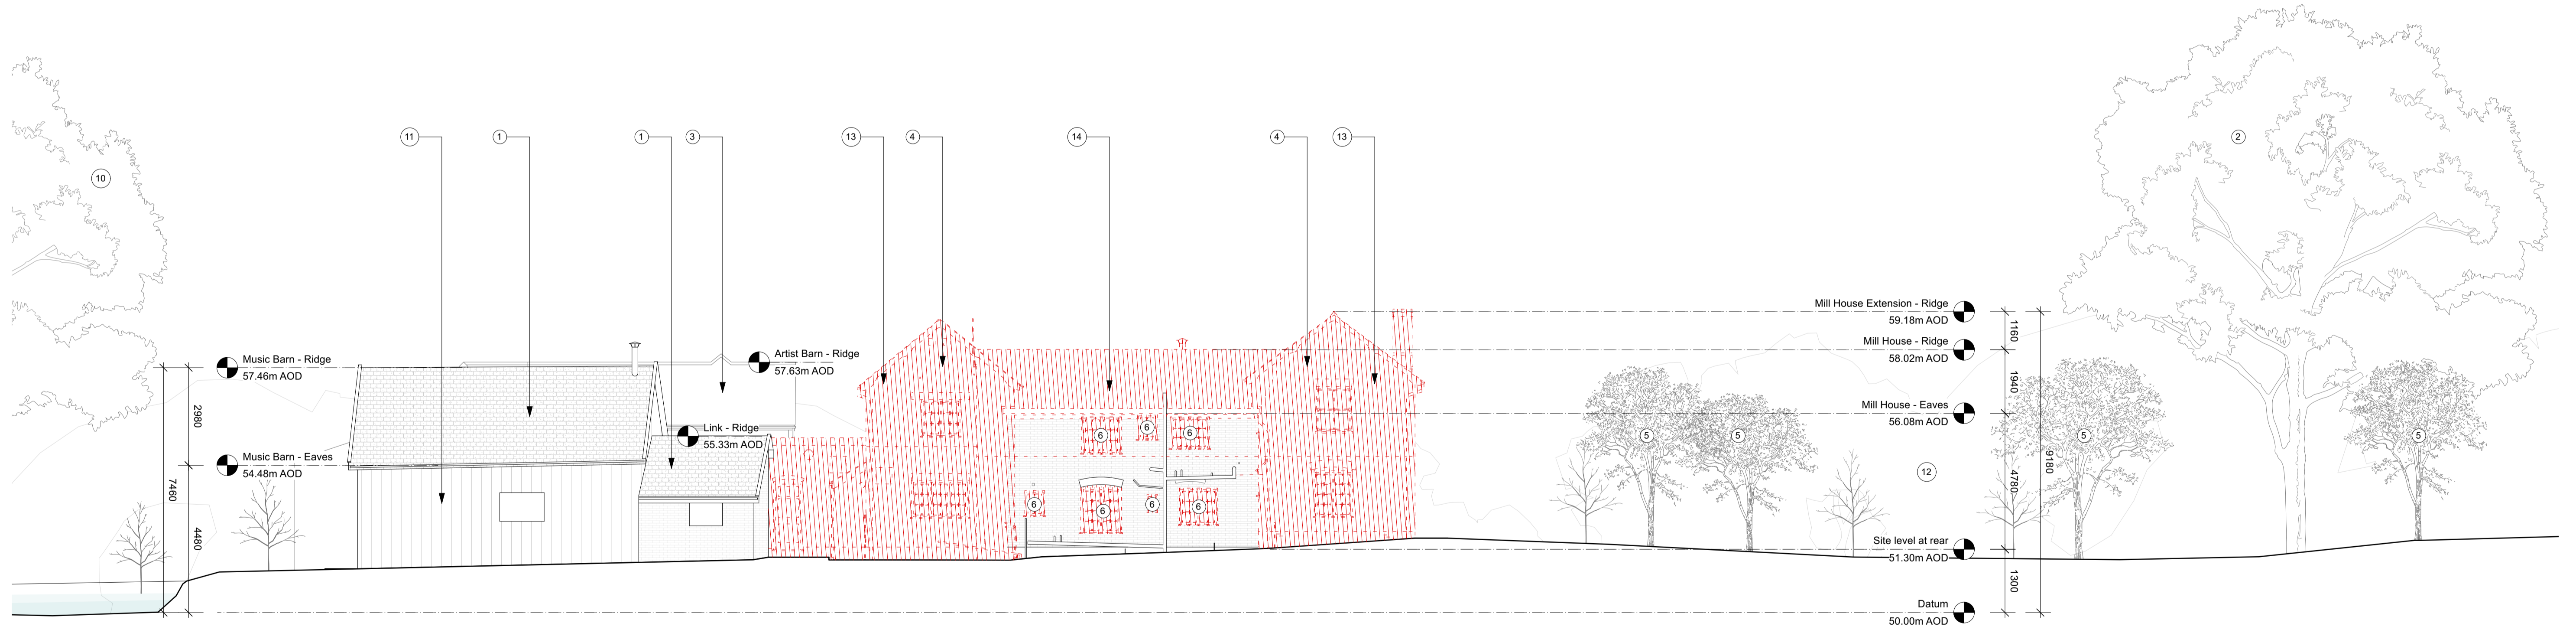


1 West Elevation as Existing
DM-03 Scale: 1:100

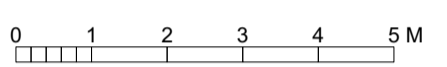

2 East Elevation as Existing
DM-03 Scale: 1:100

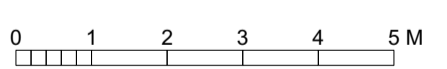

- Key**
- 1. Terracotta tiles
 - 2. Oak tree
 - 3. Red brick and blackened timber 'artist workshop' barn, with a slate roof
 - 4. Painted brick
 - 5. Plum tree
 - 6. Window demolished for replacement
 - 7. Wisteria
 - 8. Non-original 20th century wing extension to the Mill House
 - 9. White render
 - 10. Willow
 - 11. Music barn in blackened timber cladding
 - 12. Dense vegetation
 - 13. Non-original 20th century wing extension to the Mill House to be carefully demolished to allow for the demo materials to be re-used on site or recycled
 - 14. Non-original slate roof to be demolished to allow for original hipped slate roof to be reinstated
 - 15. Demolition in wall to reinstate the original design intent with a central front door

Notes
Use figured dimensions only. Do not scale from this drawing. Issued for purpose indicated only. All dimensions to be checked on site. Architect to be notified of any discrepancies before construction commences. Structural and services information is indicative only - refer to consultants' drawings and specification for details and setting out. All work and materials to be in accordance with current applicable statutory legislation and to comply with all relevant codes of practice and British and European standards. Information contained within this drawing is the sole copyright of IF_DO (IF Design Office Ltd) and not to be reproduced without expressed wishes.

Revisions

27/07/23	Issue for Planning
----------	--------------------

Consultants



Client
David Nicholson & Ruth Hawkins

Project
Mill House

Drawing Title
East & West Elevations showing demolition

Drawing Status	Drawn	Checked	Revision
PL	JW	AS	-

Project No.	Date	Scale @ A1	Scale @ A3
2206	25/07/23	1:100	1:200

Drawing Number
2206-DM-03

IF_DO
J311, The Biscuit Factory, Drummond Road, London, SE16 4DU
+44 (0)203 645 6789
info@ifdo.co
www.ifdo.co