



Key
 --- Site boundary

Proposal Notes


1. Covered terrace
2. Garden room
3. Reinstated original brick chimneys
4. Reinstated original slate hipped roof
5. New replacement window to improve thermal performance
6. Conservatory
7. Proposed new self-build extension to the Mill House using Natural Building Systems.
8. Reinstated central timber front door
9. Wisteria
10. Timber door

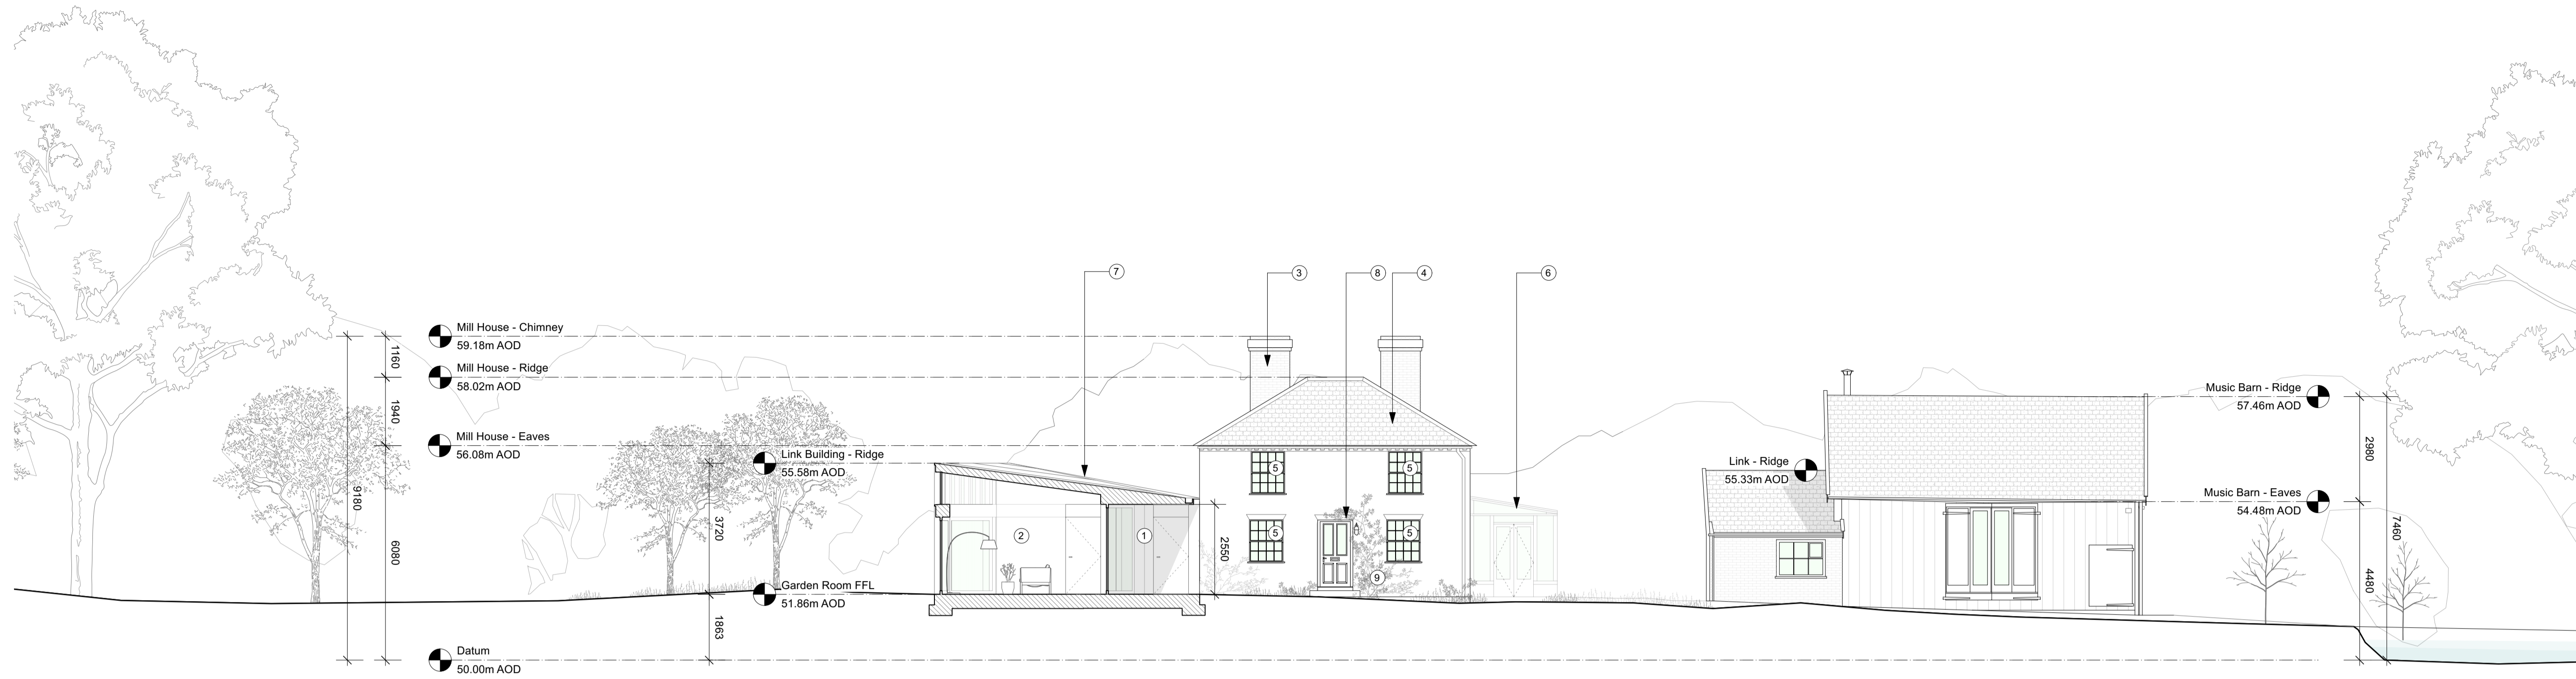


1 West Elevation as Proposed
 PL-04 Scale: 1:100

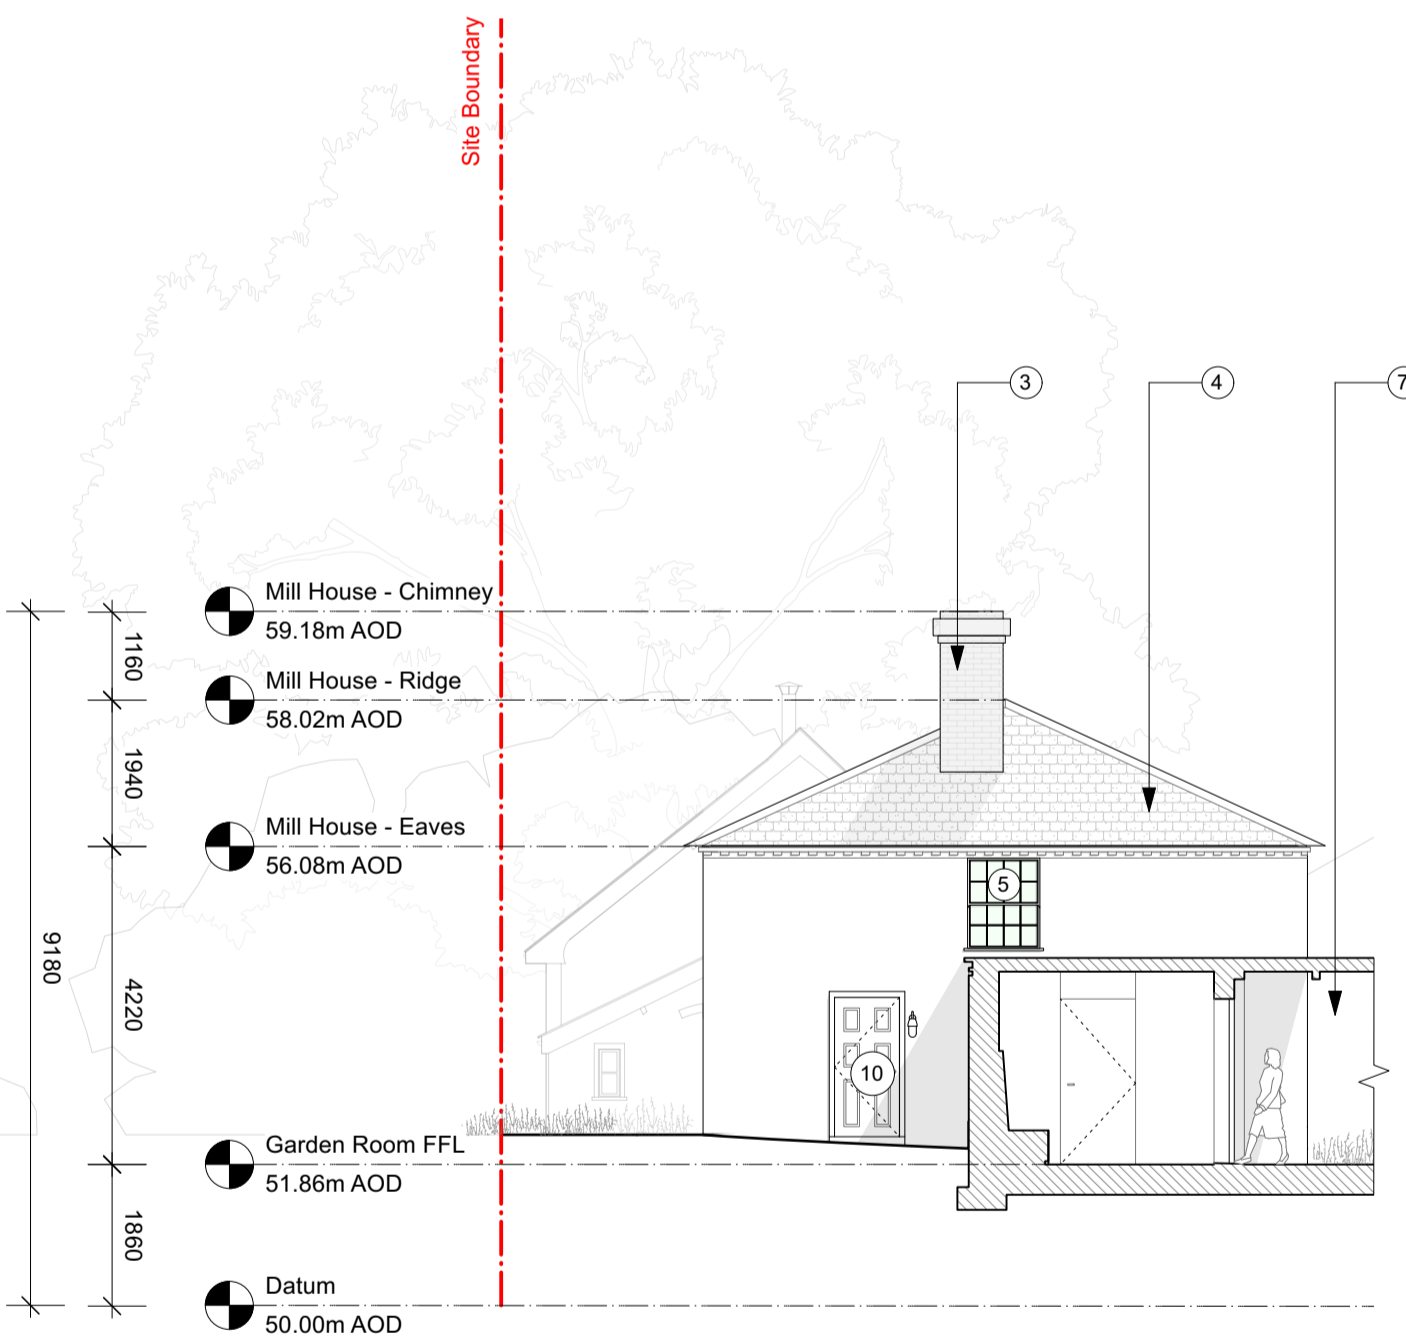


2 North Elevation as Proposed
 PL-04 Scale: 1:100

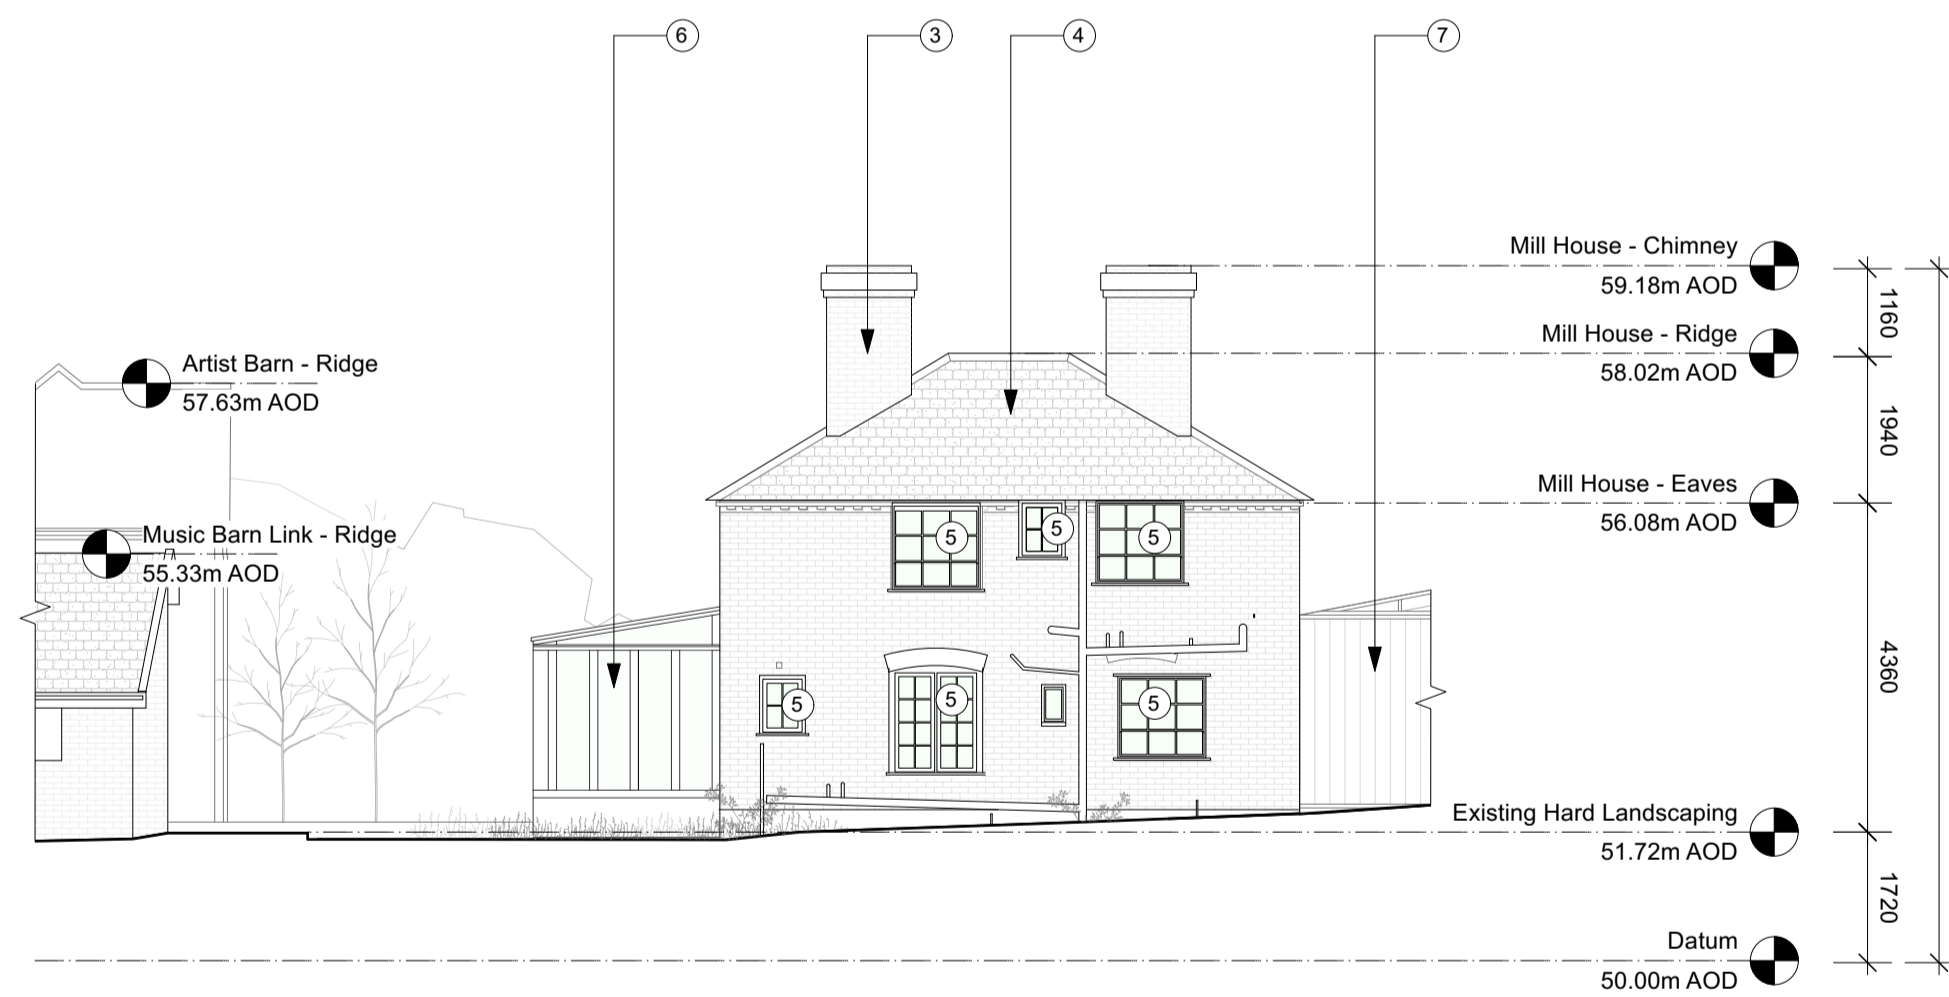

3 East Elevation as Proposed
 PL-04 Scale: 1:100

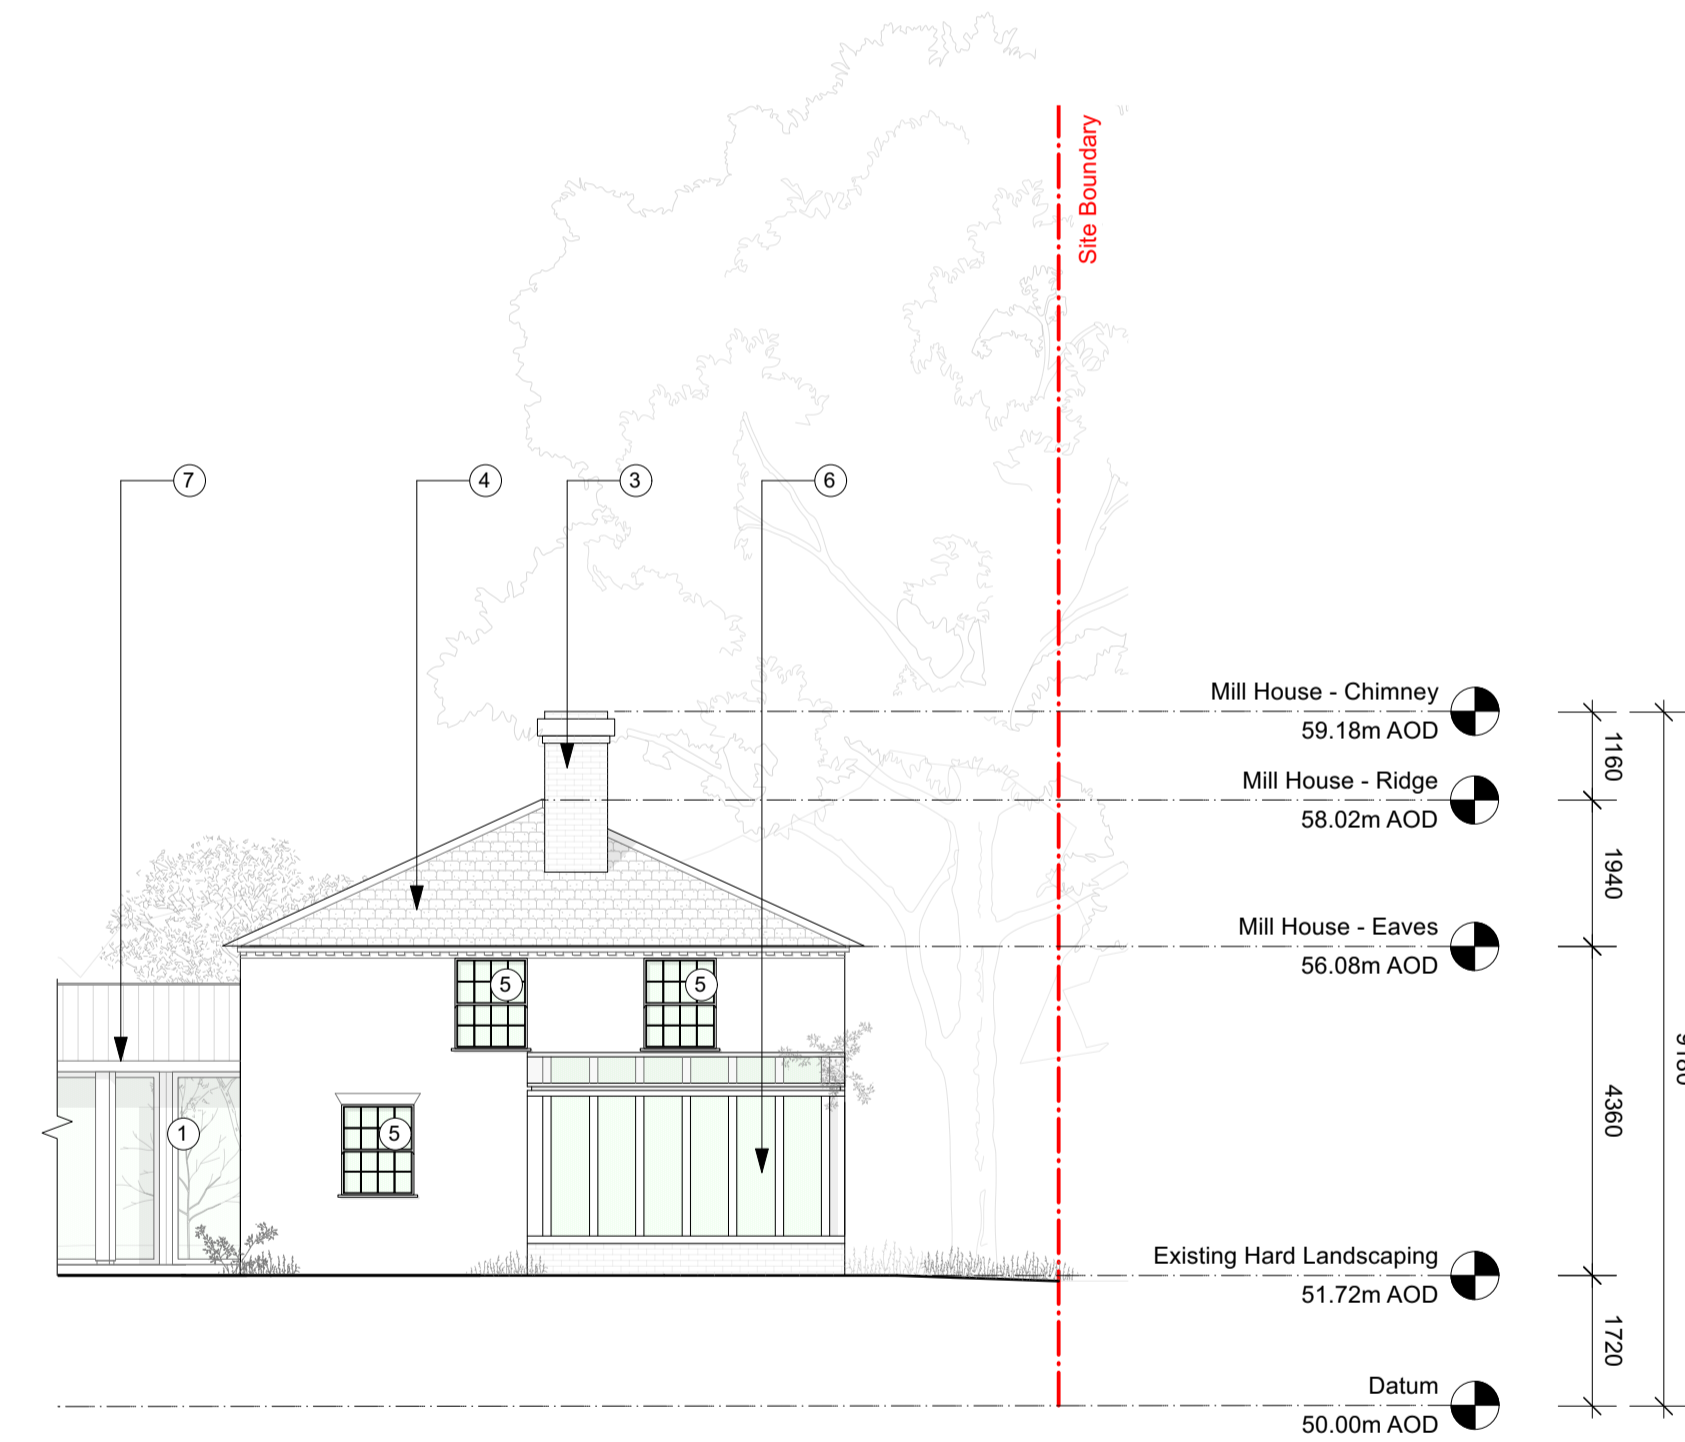

4 South Elevation as Proposed
 PL-04 Scale: 1:100

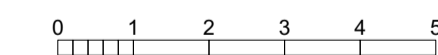

Notes

Use figured dimensions only. Do not scale from this drawing. Issued for purpose indicated only. All dimensions to be checked on site. Architect to be notified of any discrepancies before construction commences. Structural and services information is indicative only - refer to consultants' drawings and specification for details and setting out. All work and materials to be in accordance with current applicable statutory legislation and to comply with all relevant codes of practice and British and European standards. Information contained within this drawing is the sole copyright of IF_DO (IF Design Office Ltd) and not to be reproduced without expressed wishes.

Revisions

27/07/23 Issue for Planning

Consultants

Key Plan



Client

David Nicholson & Ruth Hawkins

Drawing Status	Drawn	Checked	Revision
PL	JW	AS	-

Project

Mill House

Project No.	Date	Scale @ A1	Scale @ A3
2206	25/07/23	1.100	1.200

Drawing Title

Restored Mill House Elevations as Proposed

Drawing Number
2206-PL-04

IF_DO

J311, The Biscuit Factory, Drummond Road, London, SE16 4DU
 +44 (0)203 645 6789
 info@ifdo.co
 www.ifdo.co