


Legend

- Items to be demolished
- Removed plants, hedges & trees
- Existing plants & hedges
- Existing gravel
- Site Area

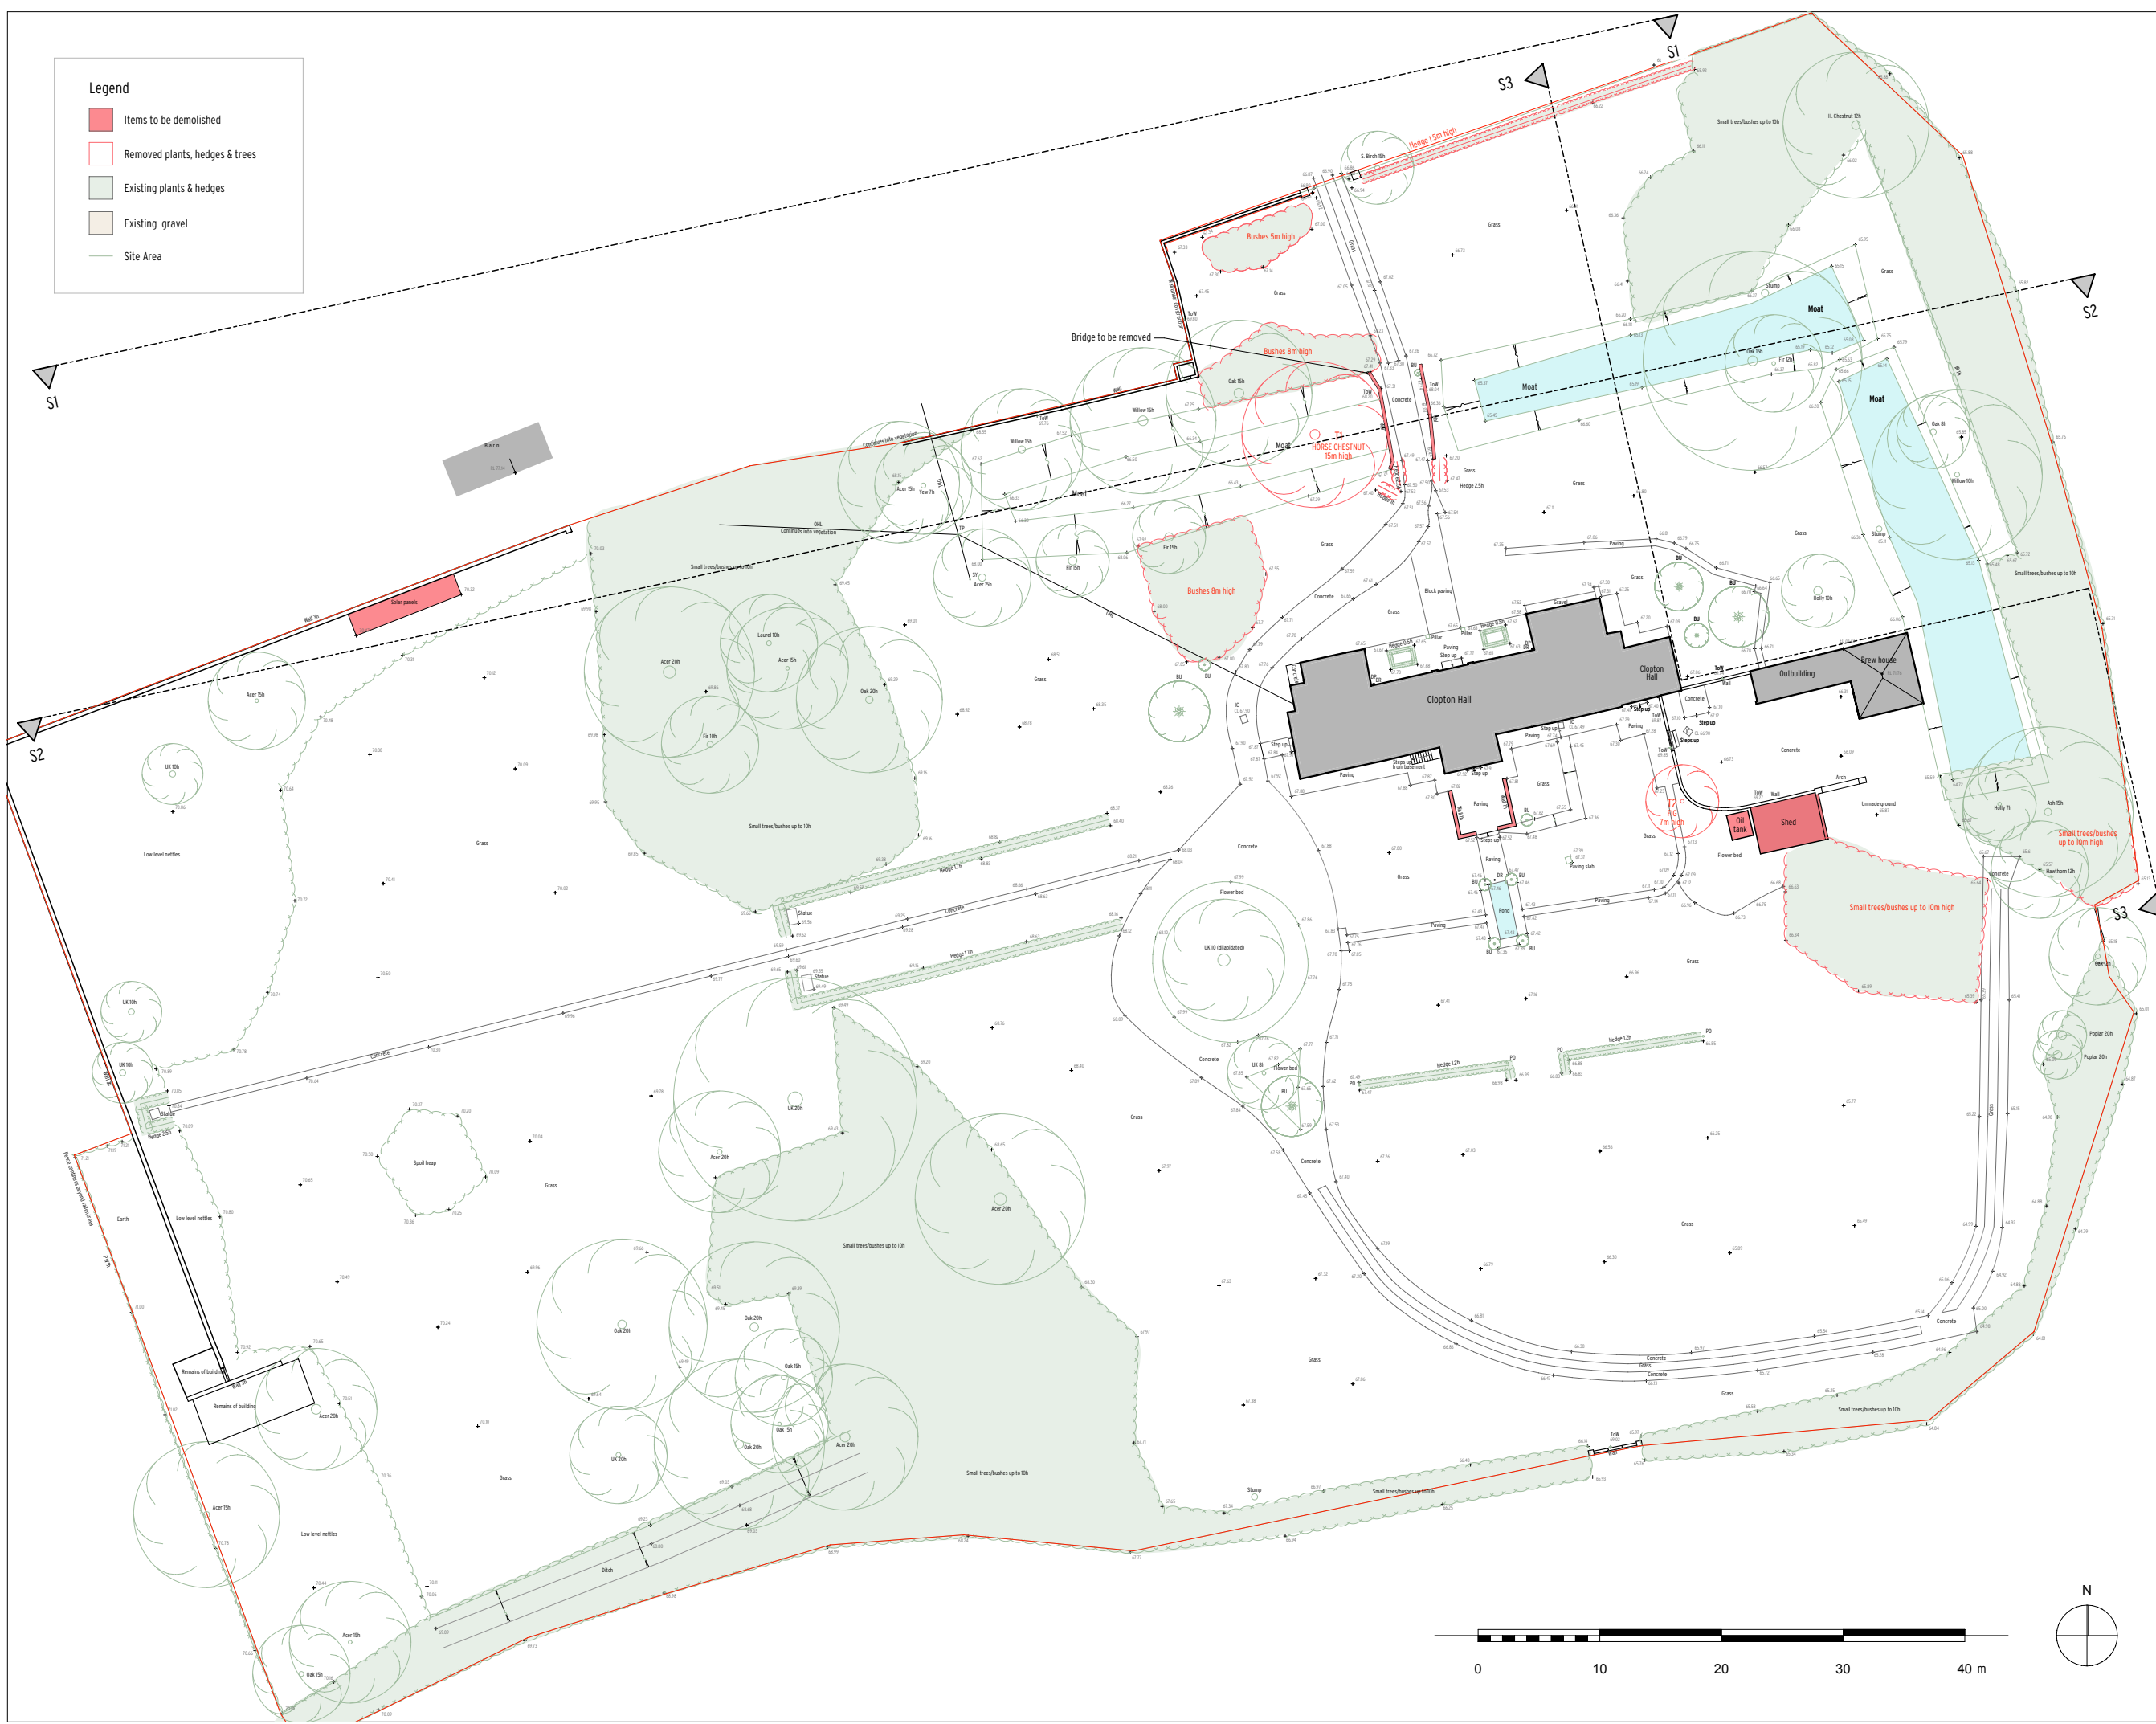

Notes:
 All copyrights retained.
 All information remains the property of Gregori Chiarotti Projects and may not be used for any purpose whatsoever, or reproduced through any medium without the written consent of Gregori Chiarotti Projects.
 No responsibility is accepted for unauthorised use.
 All information is subject to statutory consents, rights of light and survey.
 Do not scale from drawings - Use figured dimensions only and verify on site.

Rev.	Date	Dwn.	Description
0	21/09/22	EBZ	Planning Issue
1	15.11.2022	ebz	Issued for planning
2	21.07.2023	ebz	Issued for planning

Gregori | Chiarotti

Gregori | Chiarotti Projects
 United House North Road London N7 9DP
 Telephone +44 (0)20 749 0522
 Facsimile +44 (0)20 749 0522
 e-mail gc@gregori-chiarotti.com
 website www.gregori-chiarotti.com


Client:
Mr Moody & Dr Dormer
 35 Leighton Road
 London
 NW5 2QG

Project:
**Clopton Hall, Rattlesden,
 Suffolk,
 IP30 0RN**

Status: **PLANNING**

Drawing:
Exiting Landscape Plan

Scales to: 1:250 @ A1	Date: 28/07/2023	Dwn by: ebz	Chd by:
Project No: 2124	Drawing No: 100	Revision:	2

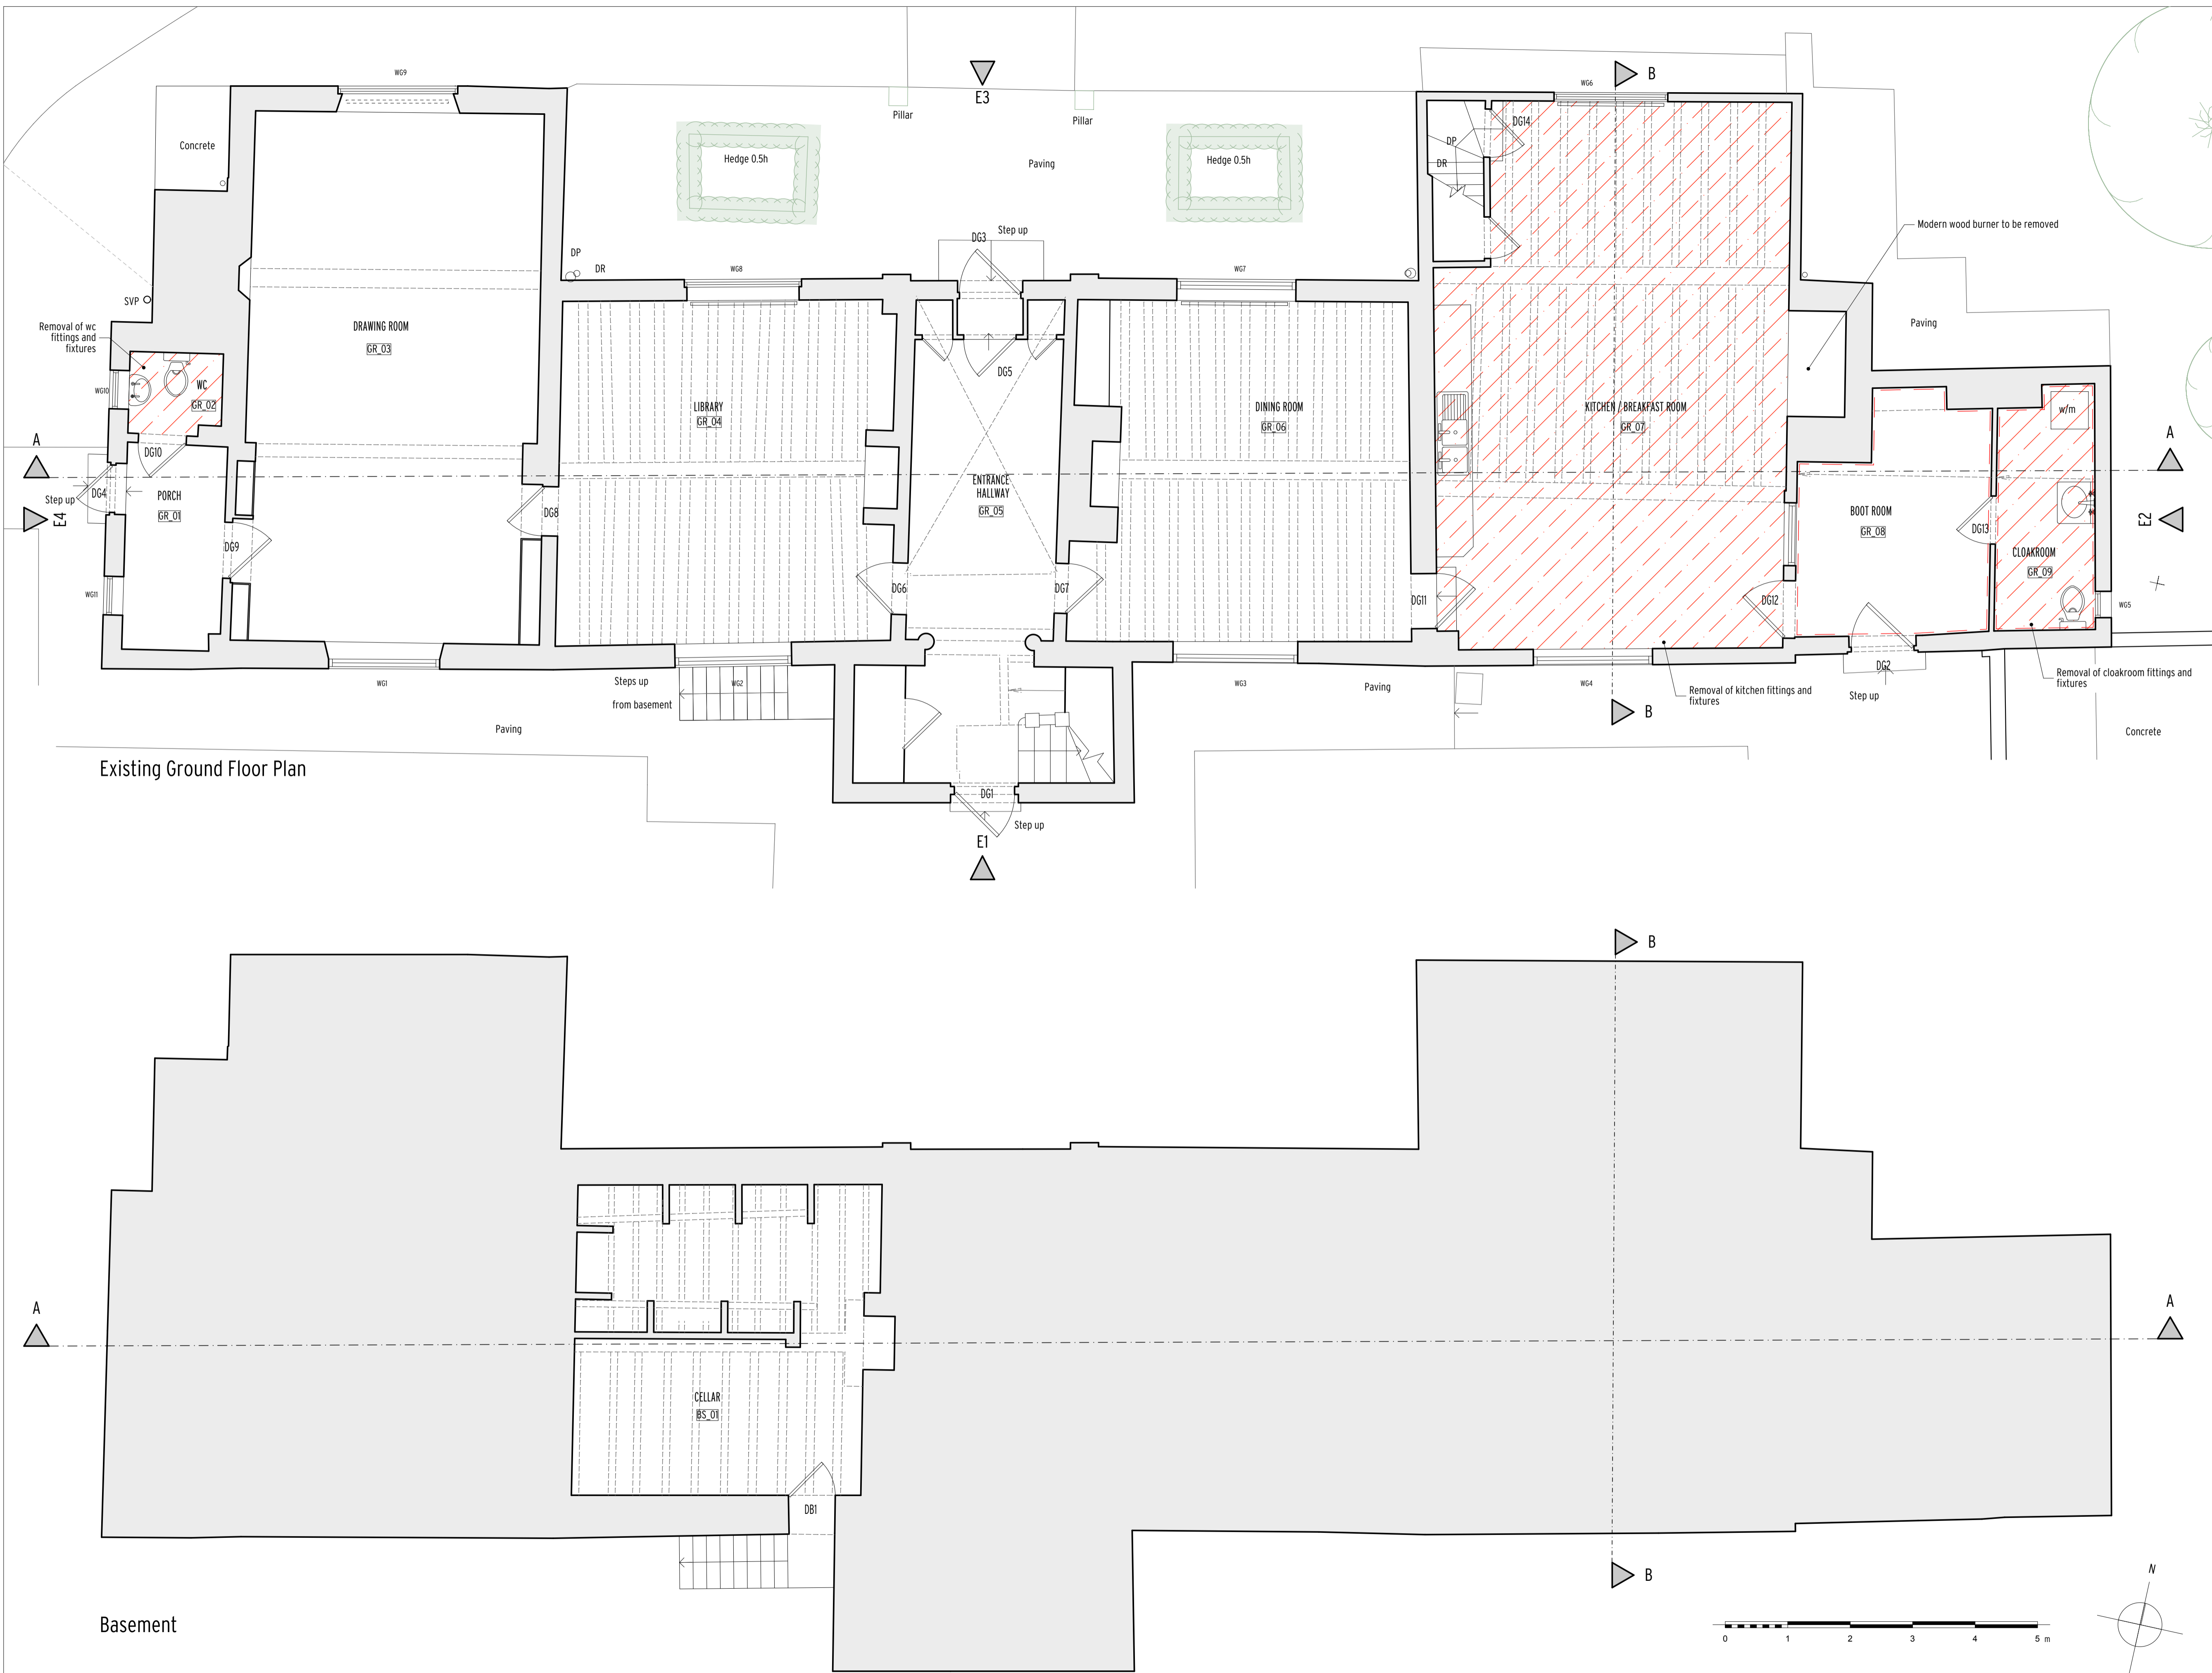

Notes:
 All copyrights retained.
 All information remains the property of Gregori_Chiarotti Projects, and may not be used for any purpose whatsoever, or reproduced through any medium without the written consent of Gregori_Chiarotti Projects.
 No responsibility is accepted for unauthorised use.
 All information is subject to statutory consents, rights of light and survey.
 Do not scale from drawings - Use figured dimensions only and verify on site.

Rev.	Date	Dwn.	Description
0	21/09/22	EBZ	Planning Issue
1	15/11/22	EBZ	Planning Issue

- LEGEND**
- Existing Construction
 - Items to be demolished
 - Bathroom, kitchen and garden fittings and fixtures to be removed

Gregori | Chiarotti

Gregori | Chiarotti Projects
 United House North Road London N7 9DP
 Telephone +44 (0)20 7619 0522
 Facsimile +44 (0)20 7619 0532
 e-mail gc@gregori-chiarotti.com
 website www.gregori-chiarotti.com


Client:
Mr Moody & Dr Dormer
 35 Leighton Road
 London
 NW5 2QG

Project:
Clopton Hall, Rattlesden,
 Suffolk,
 IP30 0RN


Status:
PLANNING

Drawing:
Existing Basement & GF Plans

Scale(s):	Date:	Dwn by:	Chd by:
1:50 @ A1	18/04/2023	ebz	
Project No:	Drawing No:	Revision:	
2124	1000	1	

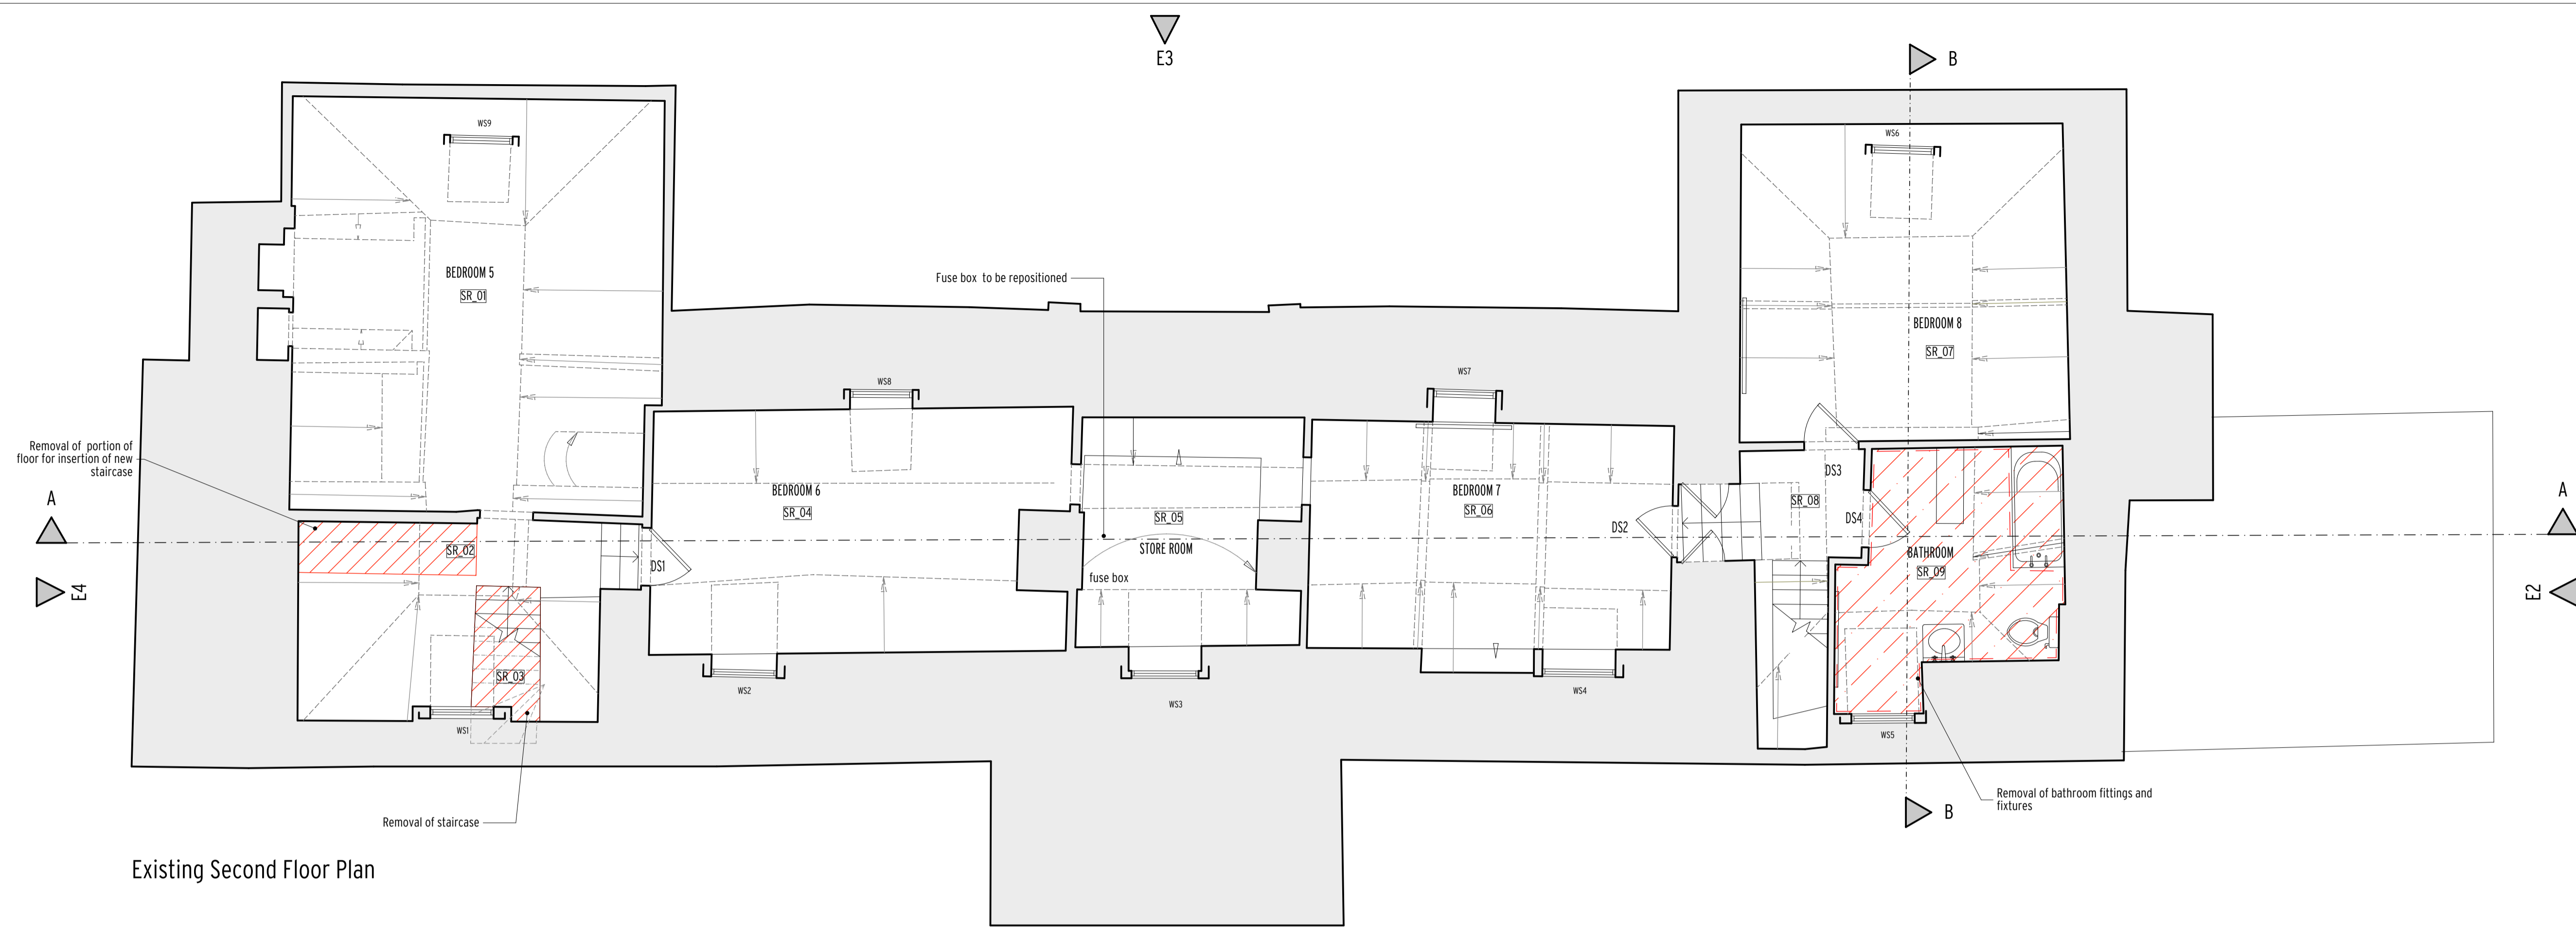

Existing Second Floor Plan

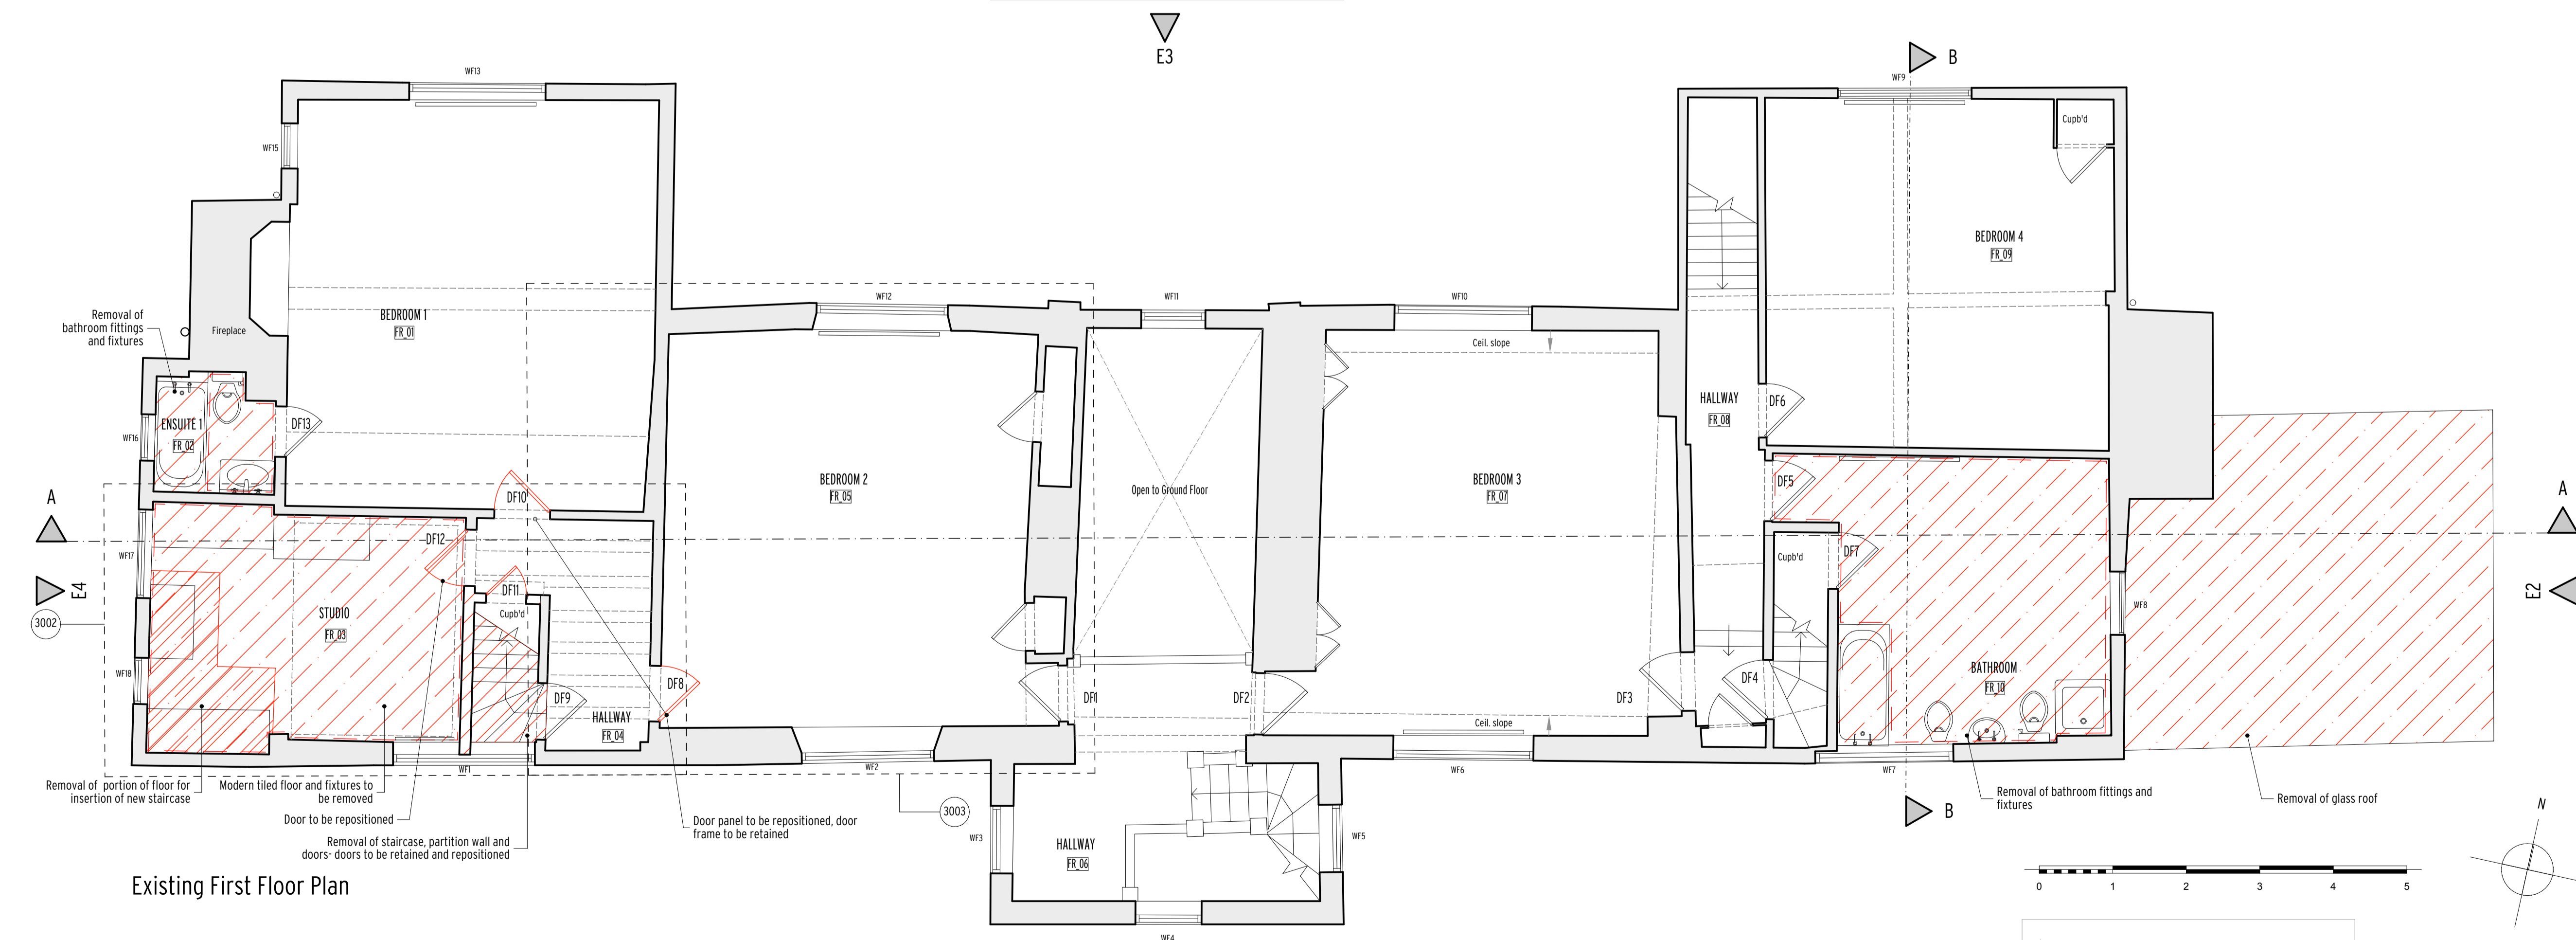

Existing First Floor Plan

Notes:
 All copyrights retained.
 All information remains the property of Gregori, Chiarotti Projects, and may not be used for any purpose whatsoever, or reproduced through any medium without the written consent of Gregori, Chiarotti Projects.
 No responsibility is accepted for unauthorised use.
 All information is subject to statutory consents, rights of light and survey.
 Do not scale from drawings - Use figured dimensions only and verify on site.

Rev.	Date	Dwn.	Description
0	21/09/22	EBZ	Planning Issue
1	15/11/22	EBZ	Planning Issue
2	24/07/23	EBZ	Planning Issue

- LEGEND**
- Existing Construction
 - Items to be demolished
 - Bathroom, kitchen and garden fittings and fixtures to be removed

Gregori | Chiarotti

Gregori | Chiarotti Projects
 United House North Road London N7 9DP
 Telephone +44 (0)20 7619 0522
 Facsimile +44 (0)20 7619 0532
 e-mail gc@gregori-chiarotti.com
 website www.gregori-chiarotti.com

Client:
Mr Moody & Dr Dormer
 35 Leighton Road
 London
 NW5 2QG



Project:
Clopton Hall, Rattlesden,
 Suffolk,
 IP30 0RN

Status:
PLANNING

Drawing:
Existing First Floor & Second Floor Plans

Scales(s): 1:50 @ A1	Date: 24/07/2023	Dwn by: ebz	Cnd by:
Project No: 2124	Drawing No: 1001	Revision:	2

- LEGEND**
- Existing Construction
 - Items to be demolished
 - Bathroom, kitchen and garden fittings and fixtures to be removed

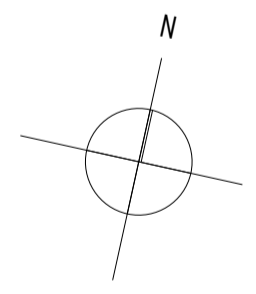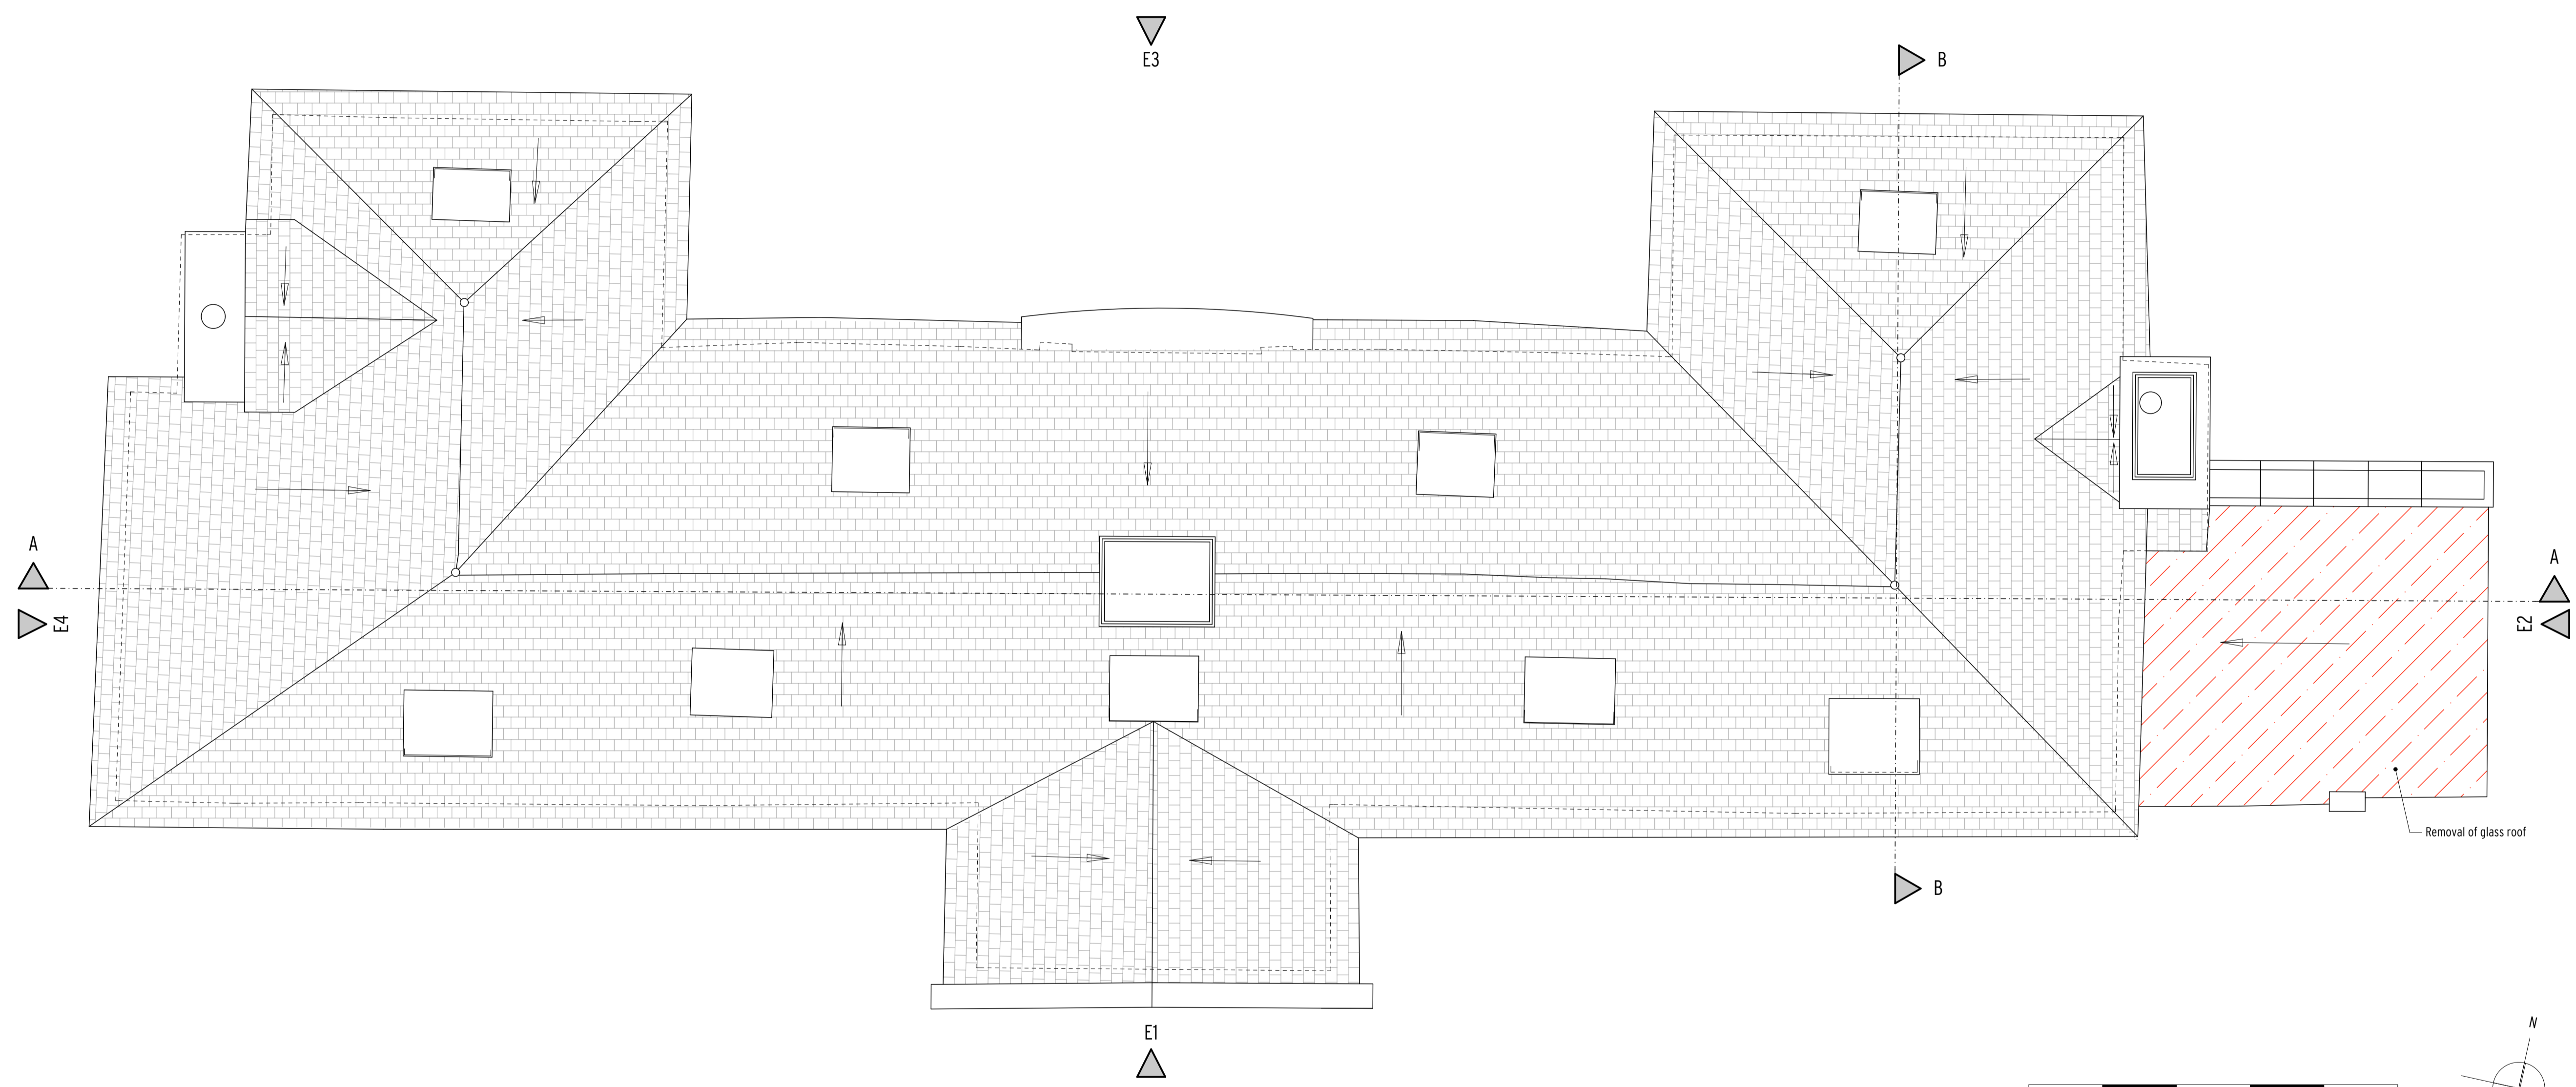

LEGEND

- Existing Construction
- Items to be demolished
- Bathroom, kitchen and garden fittings and fixtures to be removed

Notes:
 All copyrights retained.
 All information remains the property of Gregori_Chiorotti Projects, and may not be used for any purpose whatsoever, or reproduced through any medium without the written consent of Gregori_Chiorotti Projects.
 No responsibility is accepted for unauthorised use.
 All information is subject to statutory consents, rights of light and survey.
 Do not scale from drawings - Use figured dimensions only and verify on site.

Rev.	Date	Dwn.	Description
0	21/09/22	EBZ	Planning Issue

LEGEND

- Existing Construction
- Items to be demolished
- Bathroom, kitchen and garden fittings and fixtures to be removed

Gregori | Chiarotti

Gregori | Chiarotti Projects
 United House North Road London N7 9DP
 Telephone +44 (0)20 7619 0522
 Facsimile +44 (0)20 7619 0532
 e-mail gc@gregori-chiarotti.com
 website www.gregori-chiarotti.com


Client:
Mr Moody & Dr Dormer
 35 Leighton Road
 London
 NW5 2QG

Project:
**Clopton Hall, Rattlesden,
 Suffolk,
 IP30 0RN**

Status:
PLANNING

Drawing:
Existing Roof Plan

Scale(s):	Date:	Dwn by:	Chd by:
1:50 @ A1	18/04/2023	ebz	
Project No:	Drawing No:	Revision:	
2124	1002	0	

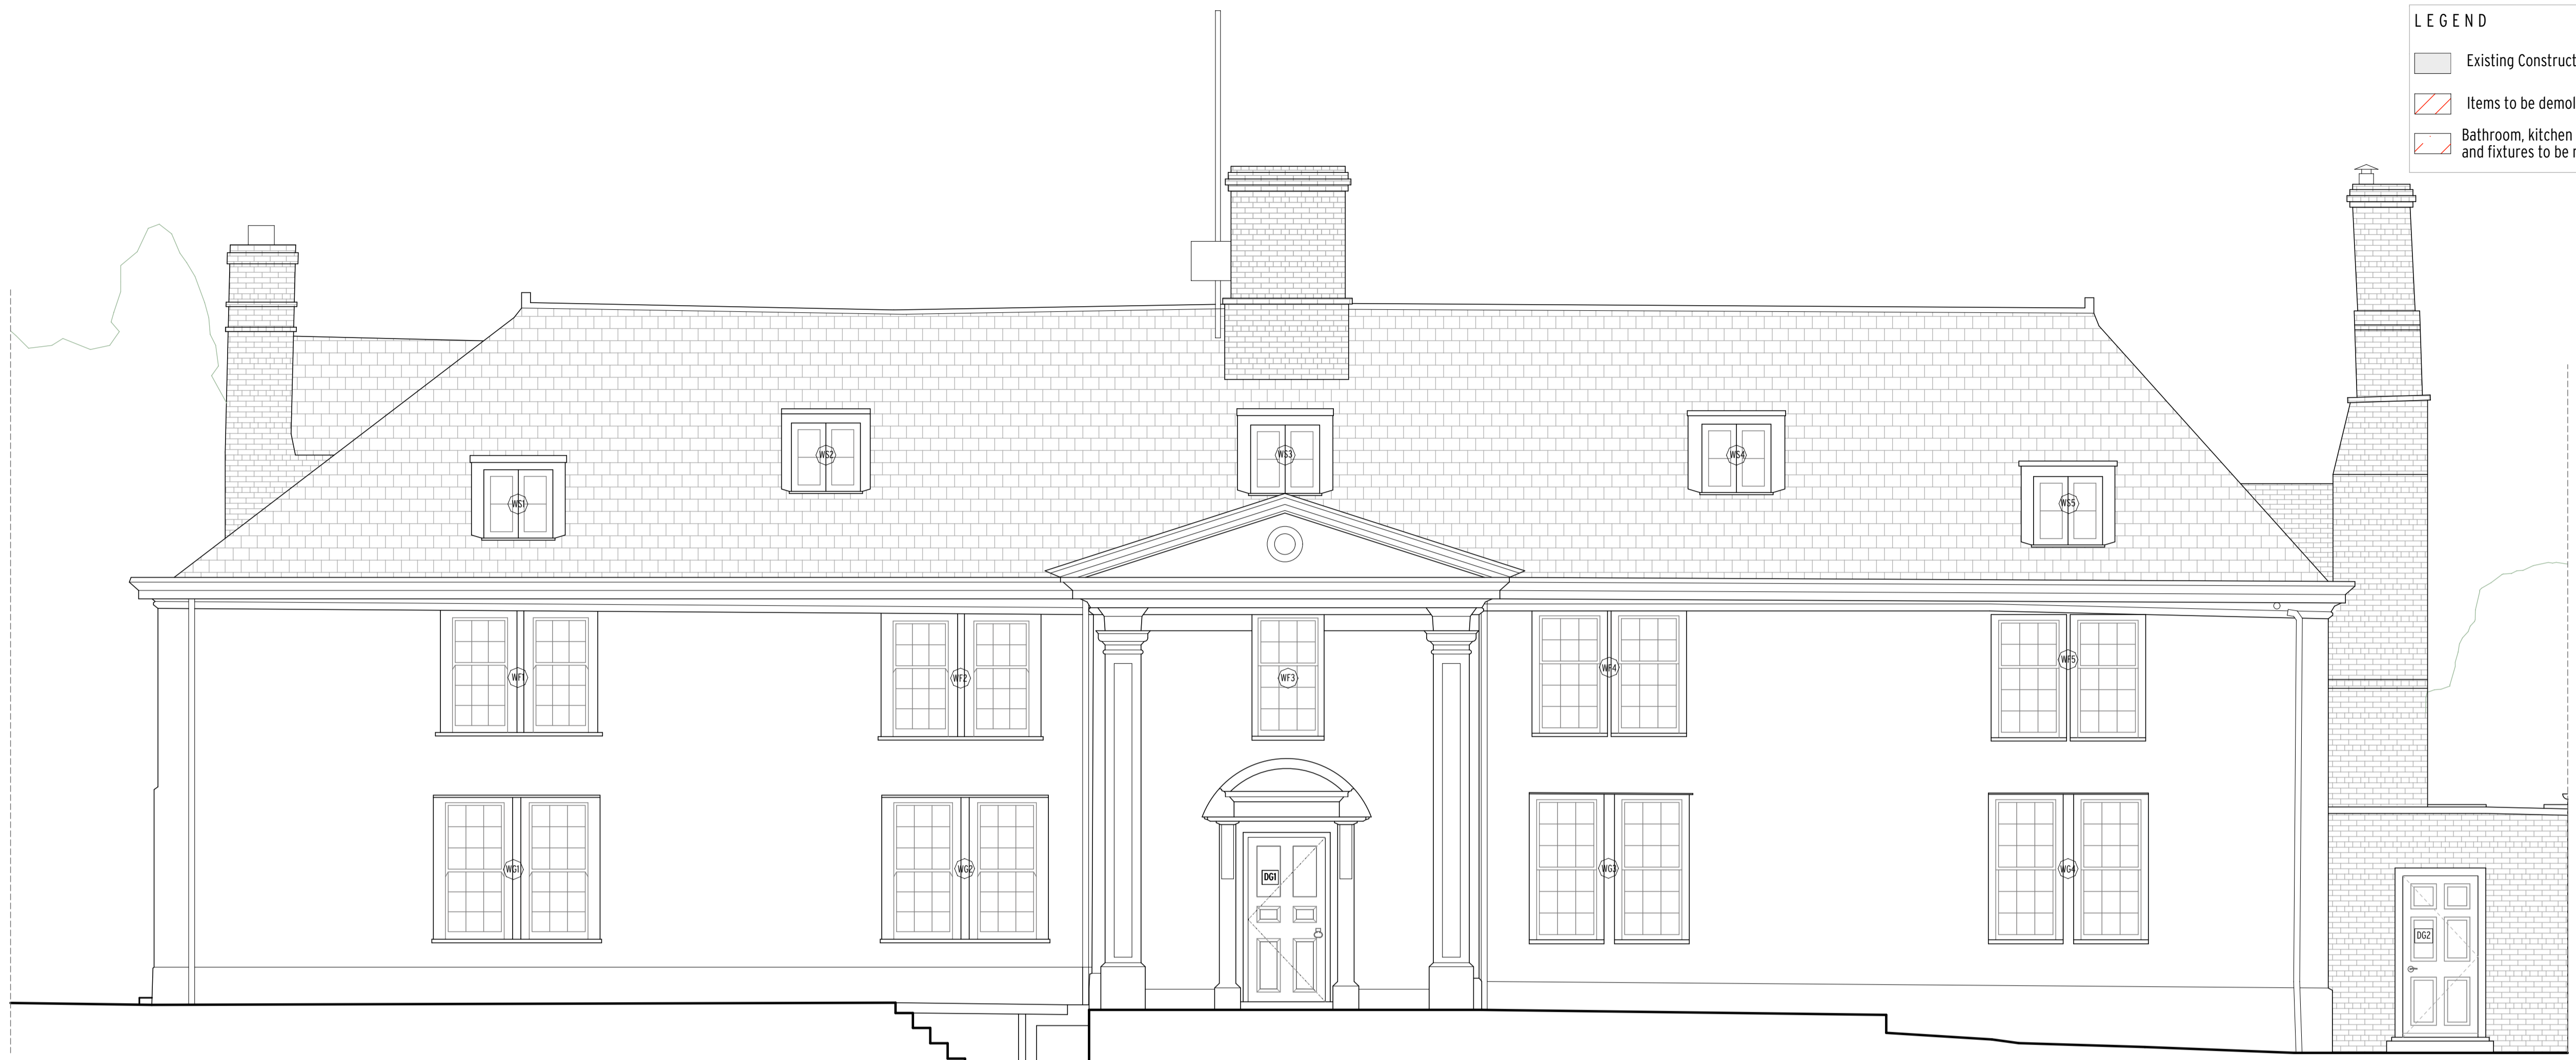

Existing South Elevation - Elevation E1



Existing North Elevation - Elevation E3

LEGEND

- Existing Construction
- Items to be demolished
- Bathroom, kitchen and garden fittings and fixtures to be removed

Notes:
 All copyrights retained.
 All information remains the property of Gregori Chiarotti Projects, and may not be used for any purpose whatsoever, or reproduced through any medium without the written consent of Gregori Chiarotti Projects.
 No responsibility is accepted for unauthorised use.
 All information is subject to statutory consents, rights of light and survey.
 Do not scale from drawings - Use figured dimensions only and verify on site.

Rev.	Date	Dwn.	Description
0	20/09/22	EBZ	Planning Issue

KEY:

Gregori | Chiarotti

Gregori | Chiarotti Projects
 United House North Road London N17 9DP
 Telephone +44 (0)20 7619 0522
 Facsimile +44 (0)20 7619 0532
 e-mail gc@gregori-chiarotti.com
 website www.gregori-chiarotti.com

Client:
Mr Moody & Dr Dormer
 35 Leighton Road
 London
 NW5 2QG

Project:
Clopton Hall, Rattlesden,
 Suffolk,
 IP30 0RN


Status:
PLANNING

Drawing:
Existing South & North Elevations -
Elevations E1 & E3

Scales(s): 1:50 @ A1	Date: 06/07/2023	Dwn by: ebz	Chd by:
Project No:	Drawing No:	Revision:	
2124	1003		0



Existing West Elevation - Elevation E4

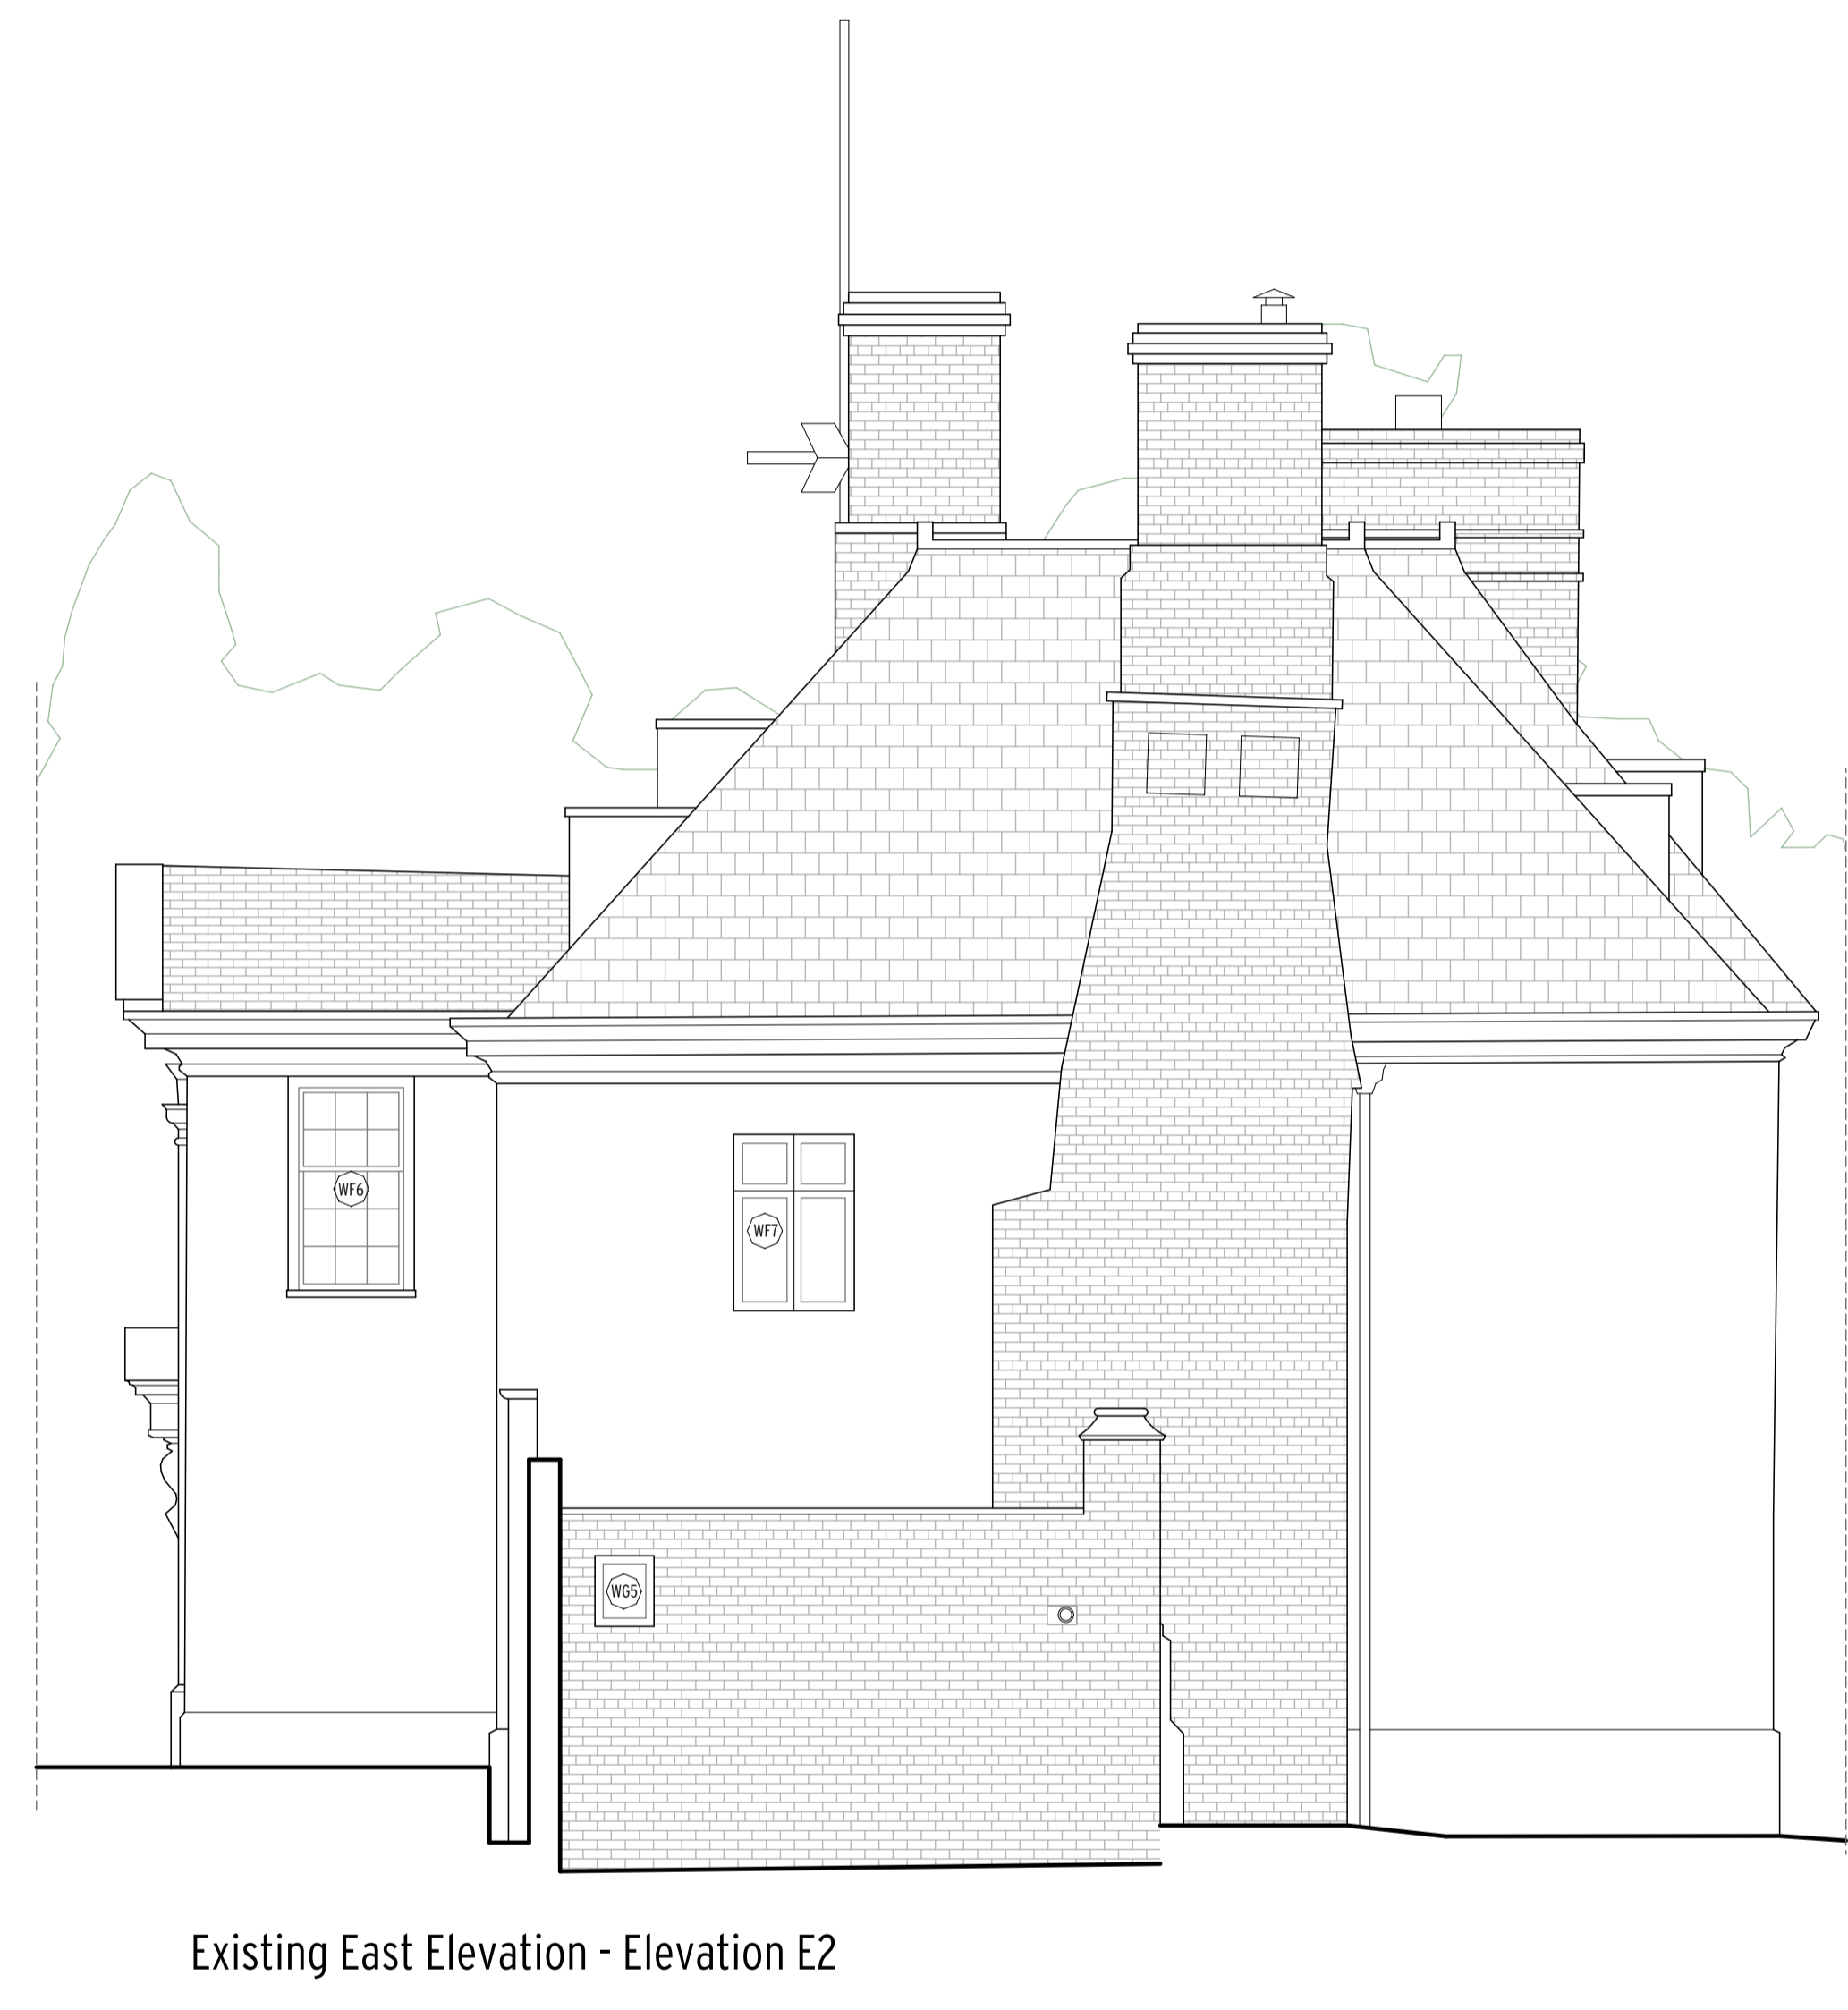

Existing East Elevation - Elevation E2

LEGEND


- Existing Construction
- Items to be demolished
- Bathroom, kitchen and garden fittings and fixtures to be removed

Status: **PLANNING**

<p><small>Notes:</small></p> <p>All copyrights retained.</p> <p>All information remains the property of Gregori Chiarotti Architects Ltd. and may not be used for any purpose whatsoever, or reproduced through any medium without the written consent of Gregori Chiarotti Architects Ltd.</p> <p><small>No responsibility is accepted for unauthorised use.</small></p> <p>All information is subject to statutory consents, rights of light and survey.</p> <p>Do not scale from drawings - Use figured dimensions only and verify on site.</p>	<table border="1" style="width: 100%; border-collapse: collapse;"> <thead> <tr> <th style="text-align: left;">Rev.</th> <th style="text-align: left;">Date</th> <th style="text-align: left;">Dwn.</th> <th style="text-align: left;">Description</th> </tr> </thead> <tbody> <tr> <td>0</td> <td>21-09-2022</td> <td>EBZ</td> <td>PLANNING</td> </tr> </tbody> </table>	Rev.	Date	Dwn.	Description	0	21-09-2022	EBZ	PLANNING	<p><small>Client:</small></p> <p>Mr Moody & Dr Dormer 35 Leighton Road London NW5 2QG</p>	<p>Gregori Chiarotti</p>	<p><small>Project:</small></p> <p>Clopton Hall, Rattlesden, Suffolk, IP30 0RN</p> <p><small>Drawing:</small></p> <p>Existing East & West Elevations - Elevations E2 & E4</p>									
Rev.	Date	Dwn.	Description																		
0	21-09-2022	EBZ	PLANNING																		
<p><small>Gregori Chiarotti Projects</small></p> <p><small>United House North Road London N7 9DP</small></p> <p><small>Telephone +44 (0)20 7619 0522</small></p> <p><small>Facsimile +44 (0)20 7619 0532</small></p> <p><small>e-mail gc@gregori-chiarotti.com</small></p>				<table border="1" style="width: 100%; border-collapse: collapse;"> <thead> <tr> <th style="text-align: left;"><small>Scales:</small></th> <th style="text-align: left;"><small>Date:</small></th> <th style="text-align: left;"><small>Dwn by:</small></th> <th style="text-align: left;"><small>Chd by:</small></th> </tr> </thead> <tbody> <tr> <td>1:50@ A1</td> <td>06/07/2023</td> <td>ebz</td> <td></td> </tr> <tr> <td><small>Project No:</small></td> <td><small>Drawing No:</small></td> <td colspan="2"><small>Revision:</small></td> </tr> <tr> <td>2124</td> <td>1004</td> <td colspan="2">0</td> </tr> </tbody> </table>		<small>Scales:</small>	<small>Date:</small>	<small>Dwn by:</small>	<small>Chd by:</small>	1:50@ A1	06/07/2023	ebz		<small>Project No:</small>	<small>Drawing No:</small>	<small>Revision:</small>		2124	1004	0	
<small>Scales:</small>	<small>Date:</small>	<small>Dwn by:</small>	<small>Chd by:</small>																		
1:50@ A1	06/07/2023	ebz																			
<small>Project No:</small>	<small>Drawing No:</small>	<small>Revision:</small>																			
2124	1004	0																			



Existing Section A-A

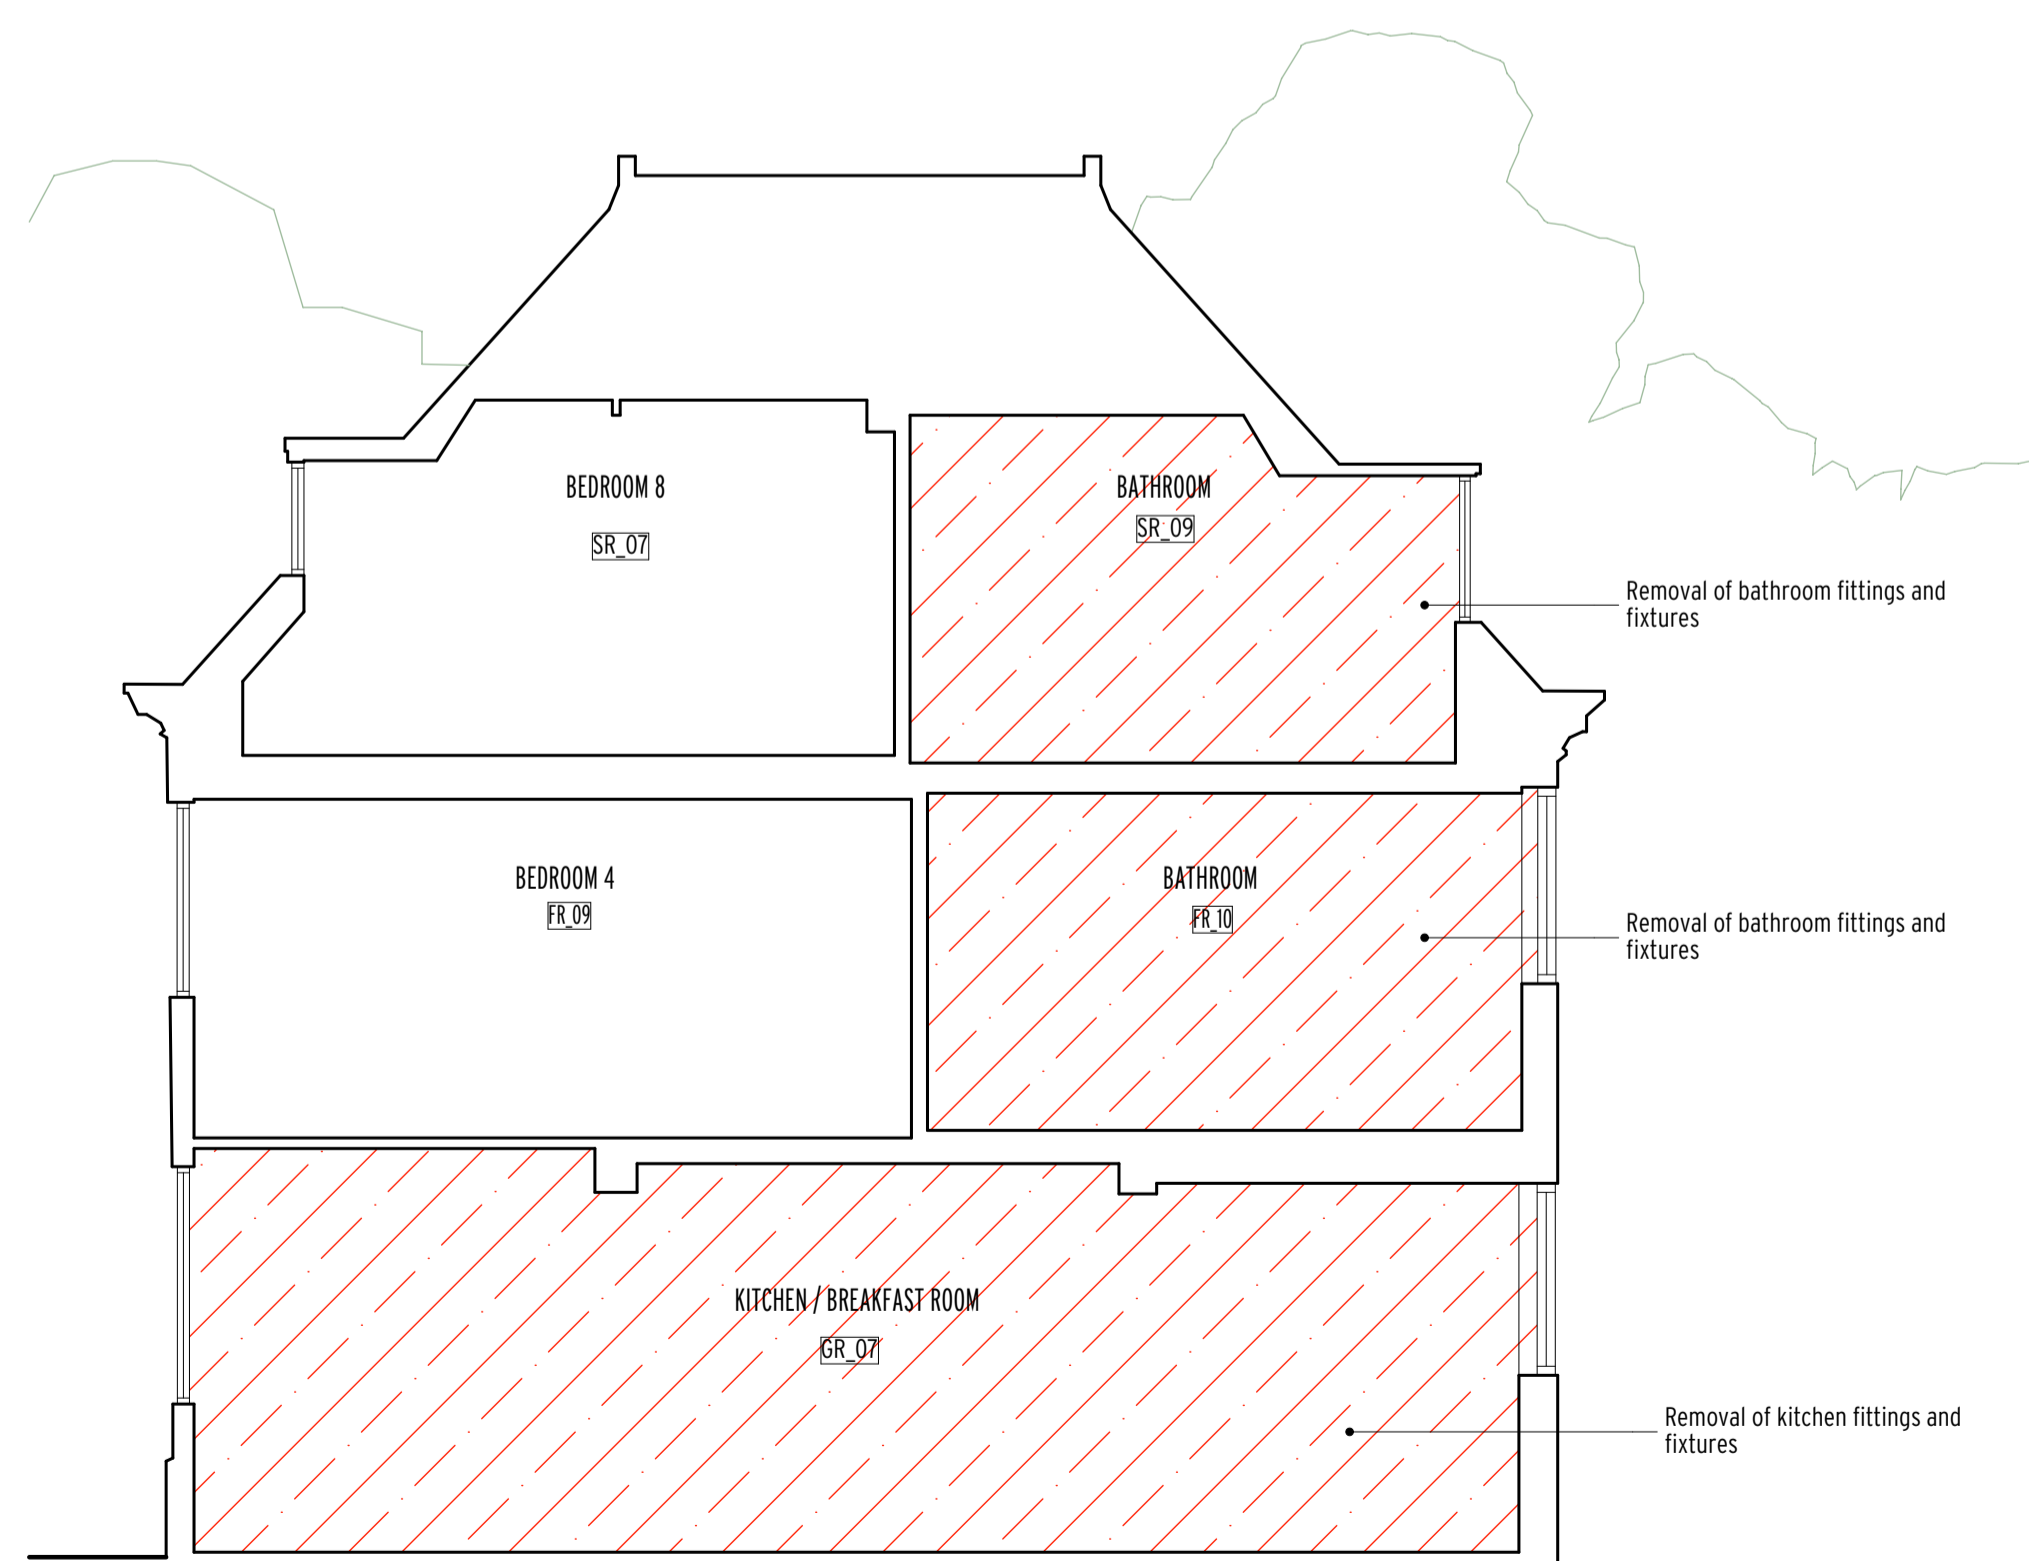

Existing Section B-B



LEGEND

- Existing Construction
- Items to be demolished
- Bathroom, kitchen and garden fittings and fixtures to be removed

Notes:
 All copyrights retained.
 All information remains the property of Gregori, Chiarotti Projects, and may not be used for any purpose whatsoever, or reproduced through any medium without the written consent of Gregori, Chiarotti Projects.
 No responsibility is accepted for unauthorised use.
 All information is subject to statutory consents, rights of light and survey.
 Do not scale from drawings - Use figured dimensions only and verify on site.

Rev.	Date	Dwn.	Description
0	21/09/22	EBZ	Planning Issue
1	02/05/23	EBZ	Issued for planning

Gregori | Chiarotti

Gregori | Chiarotti Projects
 United House North Road London N7 9DP
 Telephone +44 (0)20 7619 0522
 Facsimile +44 (0)20 7619 0532
 e-mail gc@gregori-chiarotti.com
 website www.gregori-chiarotti.com


Client:
 Mr Moody & Dr Dormer
 35 Leighton Road
 London
 NW5 2QG

Project:
 Clopton Hall, Rattlesden,
 Suffolk,
 IP30 0RN

Status:
PLANNING

Drawing:
 Existing Sections

Scale(s):	Date:	Dwn by:	Chd by:
1:50 @ A1	29/06/2023	ebz	
Project No:	Drawing No:	Revision:	
2124	1005	1	

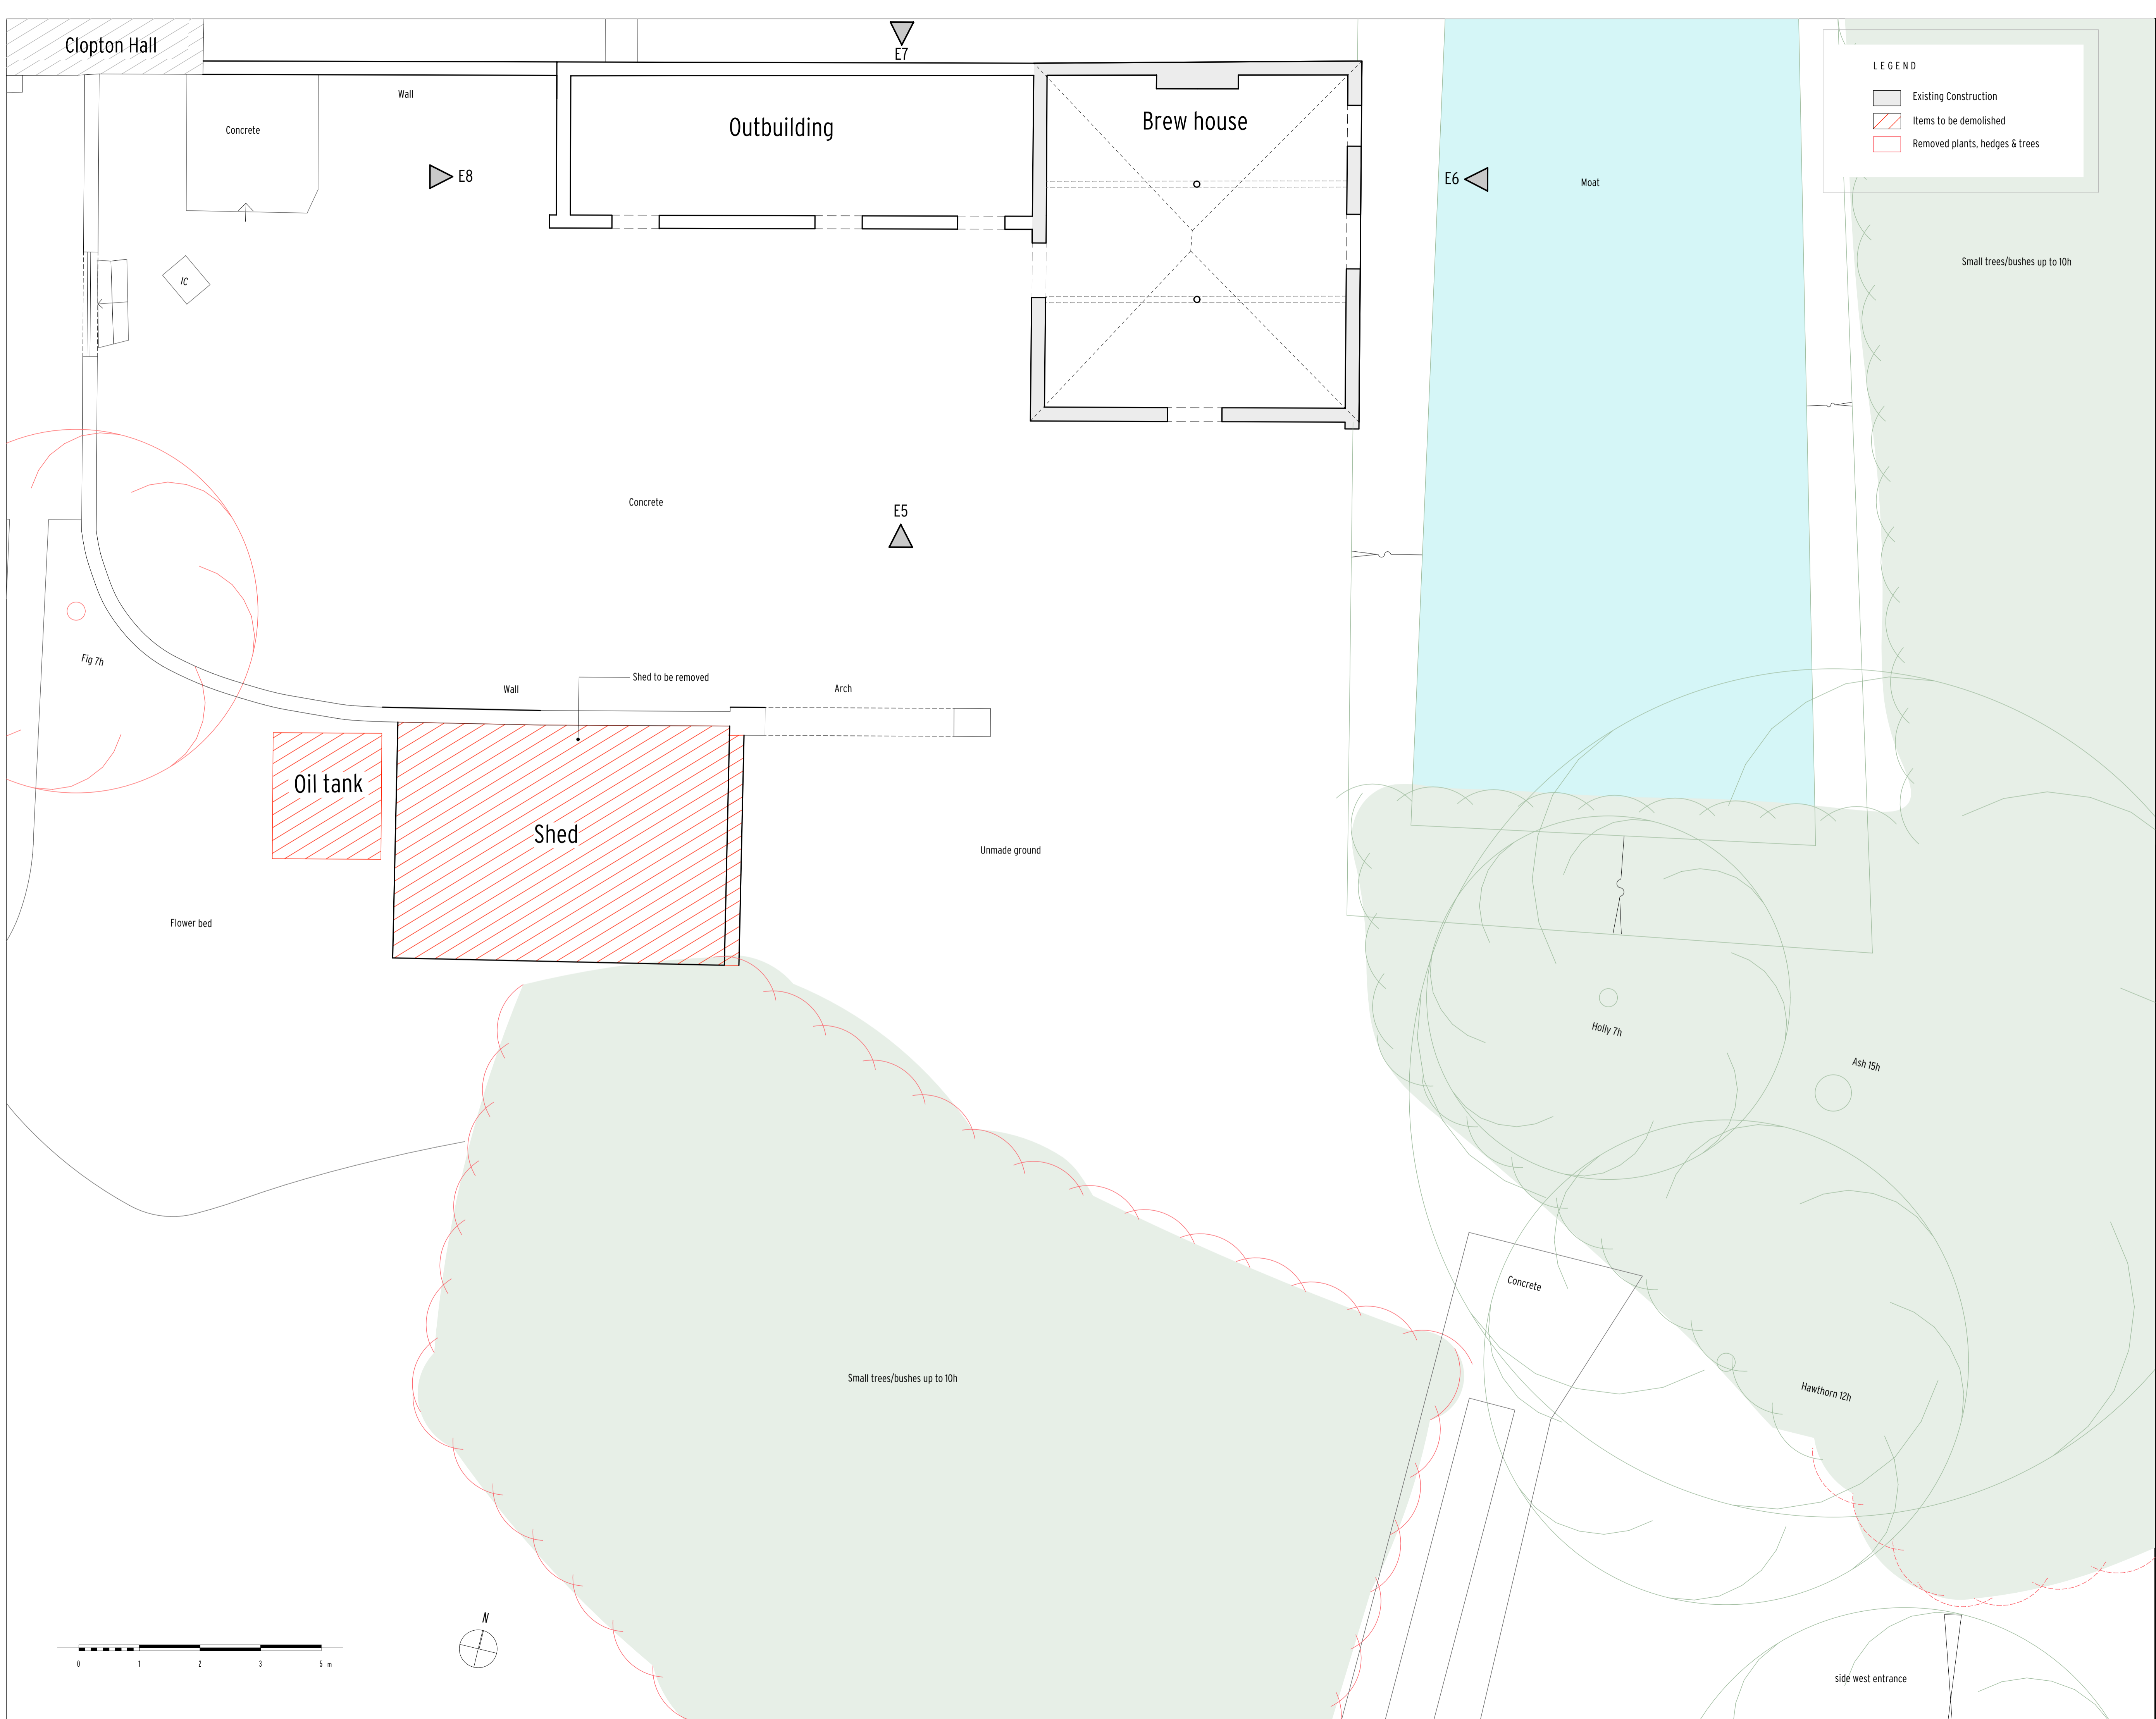

LEGEND

- Existing Construction
- Items to be demolished
- Removed plants, hedges & trees

Notes:
 All copyrights retained.
 All information remains the property of Gregori Chiarotti Projects, and may not be used for any purpose whatsoever, or reproduced through any medium without the written consent of Gregori Chiarotti Projects.
 No responsibility is accepted for unauthorised use.
 All information is subject to statutory consents, rights of light and survey.
 Do not scale from drawings - Use figured dimensions only and verify on site.

Rev.	Date	Dwn.	Description
0	21/09/22	EBZ	Planning Issue
1	02/05/23	EBZ	Issued for planning
2	07/07/23	EBZ	Planning Issue

KEY:

Gregori | Chiarotti

Gregori | Chiarotti Projects
 United House North Road London N17 9DP
 Telephone +44 (0)20 7619 0522
 Facsimile +44 (0)20 7619 0532
 e-mail gc@gregori-chiarotti.com
 website www.gregori-chiarotti.com



Client:
Mr Moody & Dr Dormer
 35 Leighton Road
 London
 NW5 2QG


Project:
Clopton Hall, Rattlesden,
 Suffolk,
 IP30 0RN

Status:
PLANNING

Drawing:
Existing Outbuilding Plan

Scale(s): 1:50 @ A1	Date: 06/07/2023	Dwn by: ebz	Chd by:
Project No: 2124	Drawing No: 1006	Revision:	1

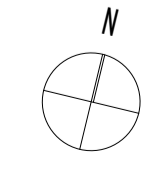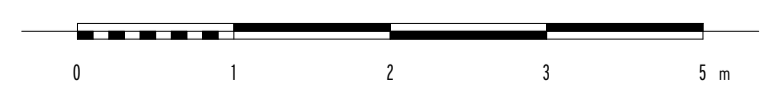

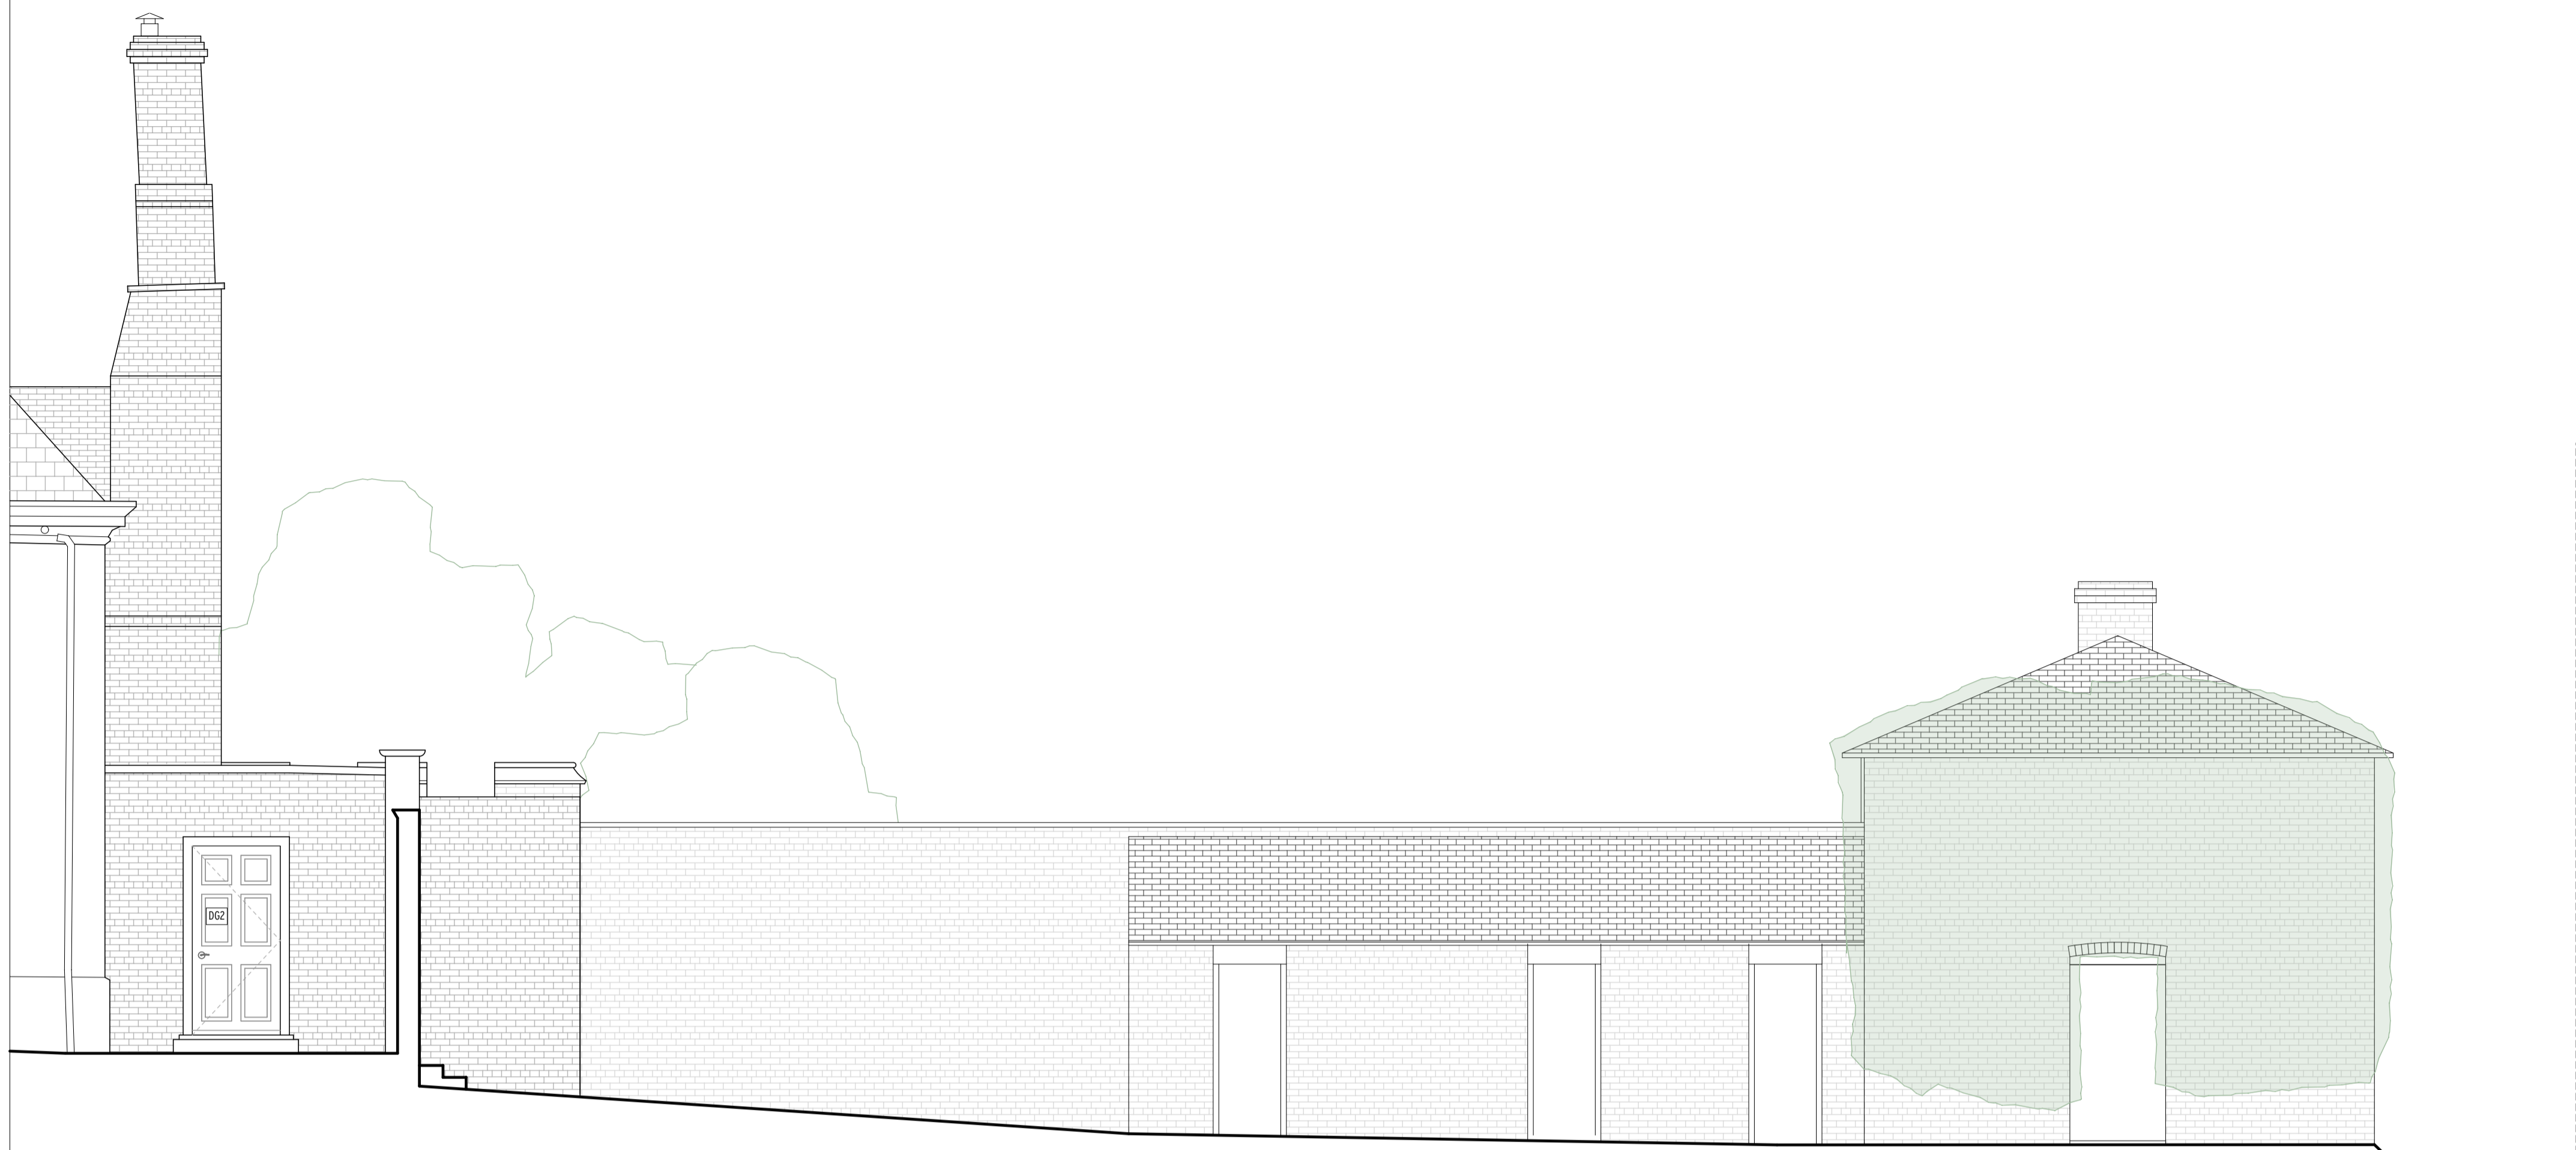

Existing Elevation E5



Existing Elevation E6



LEGEND

	Existing Construction
	Items to be demolished
	Removed plants, hedges & trees

Notes:
 All copyrights retained.
 All information remains the property of Gregori Chiarotti Projects, and may not be used for any purpose whatsoever, or reproduced through any medium without the written consent of Gregori Chiarotti Projects.
 No responsibility is accepted for unauthorised use.
 All information is subject to statutory consents, rights of light and survey.
 Do not scale from drawings - Use figured dimensions only and verify on site.

Rev.	Date	Dwn.	Description
0	20/09/22	EBZ	Planning Issue
1	01/11/22	EBZ	Planning Issue
2	07/07/23	EBZ	Planning Issue

Gregori | Chiarotti

Gregori | Chiarotti Projects
 United House North Road London N17 9DP
 Telephone +44 (0)20 7619 0522
 Facsimile +44 (0)20 7619 0532
 e-mail gc@gregori-chiarotti.com
 website www.gregori-chiarotti.com

Client:
Mr Moody & Dr Dormer
 35 Leighton Road
 London
 NW5 2QG

Project:
Clopton Hall, Rattlesden,
 Suffolk,
 IP30 0RN


Status:
PLANNING

Drawing:
Existing Outbuilding Elevations

Scale(s): 1:50 @ A1 Date: 06/07/2023 Dwn by: ebz Cnd by:

Project No: 2124 Drawing No: 1007 Revision:

2

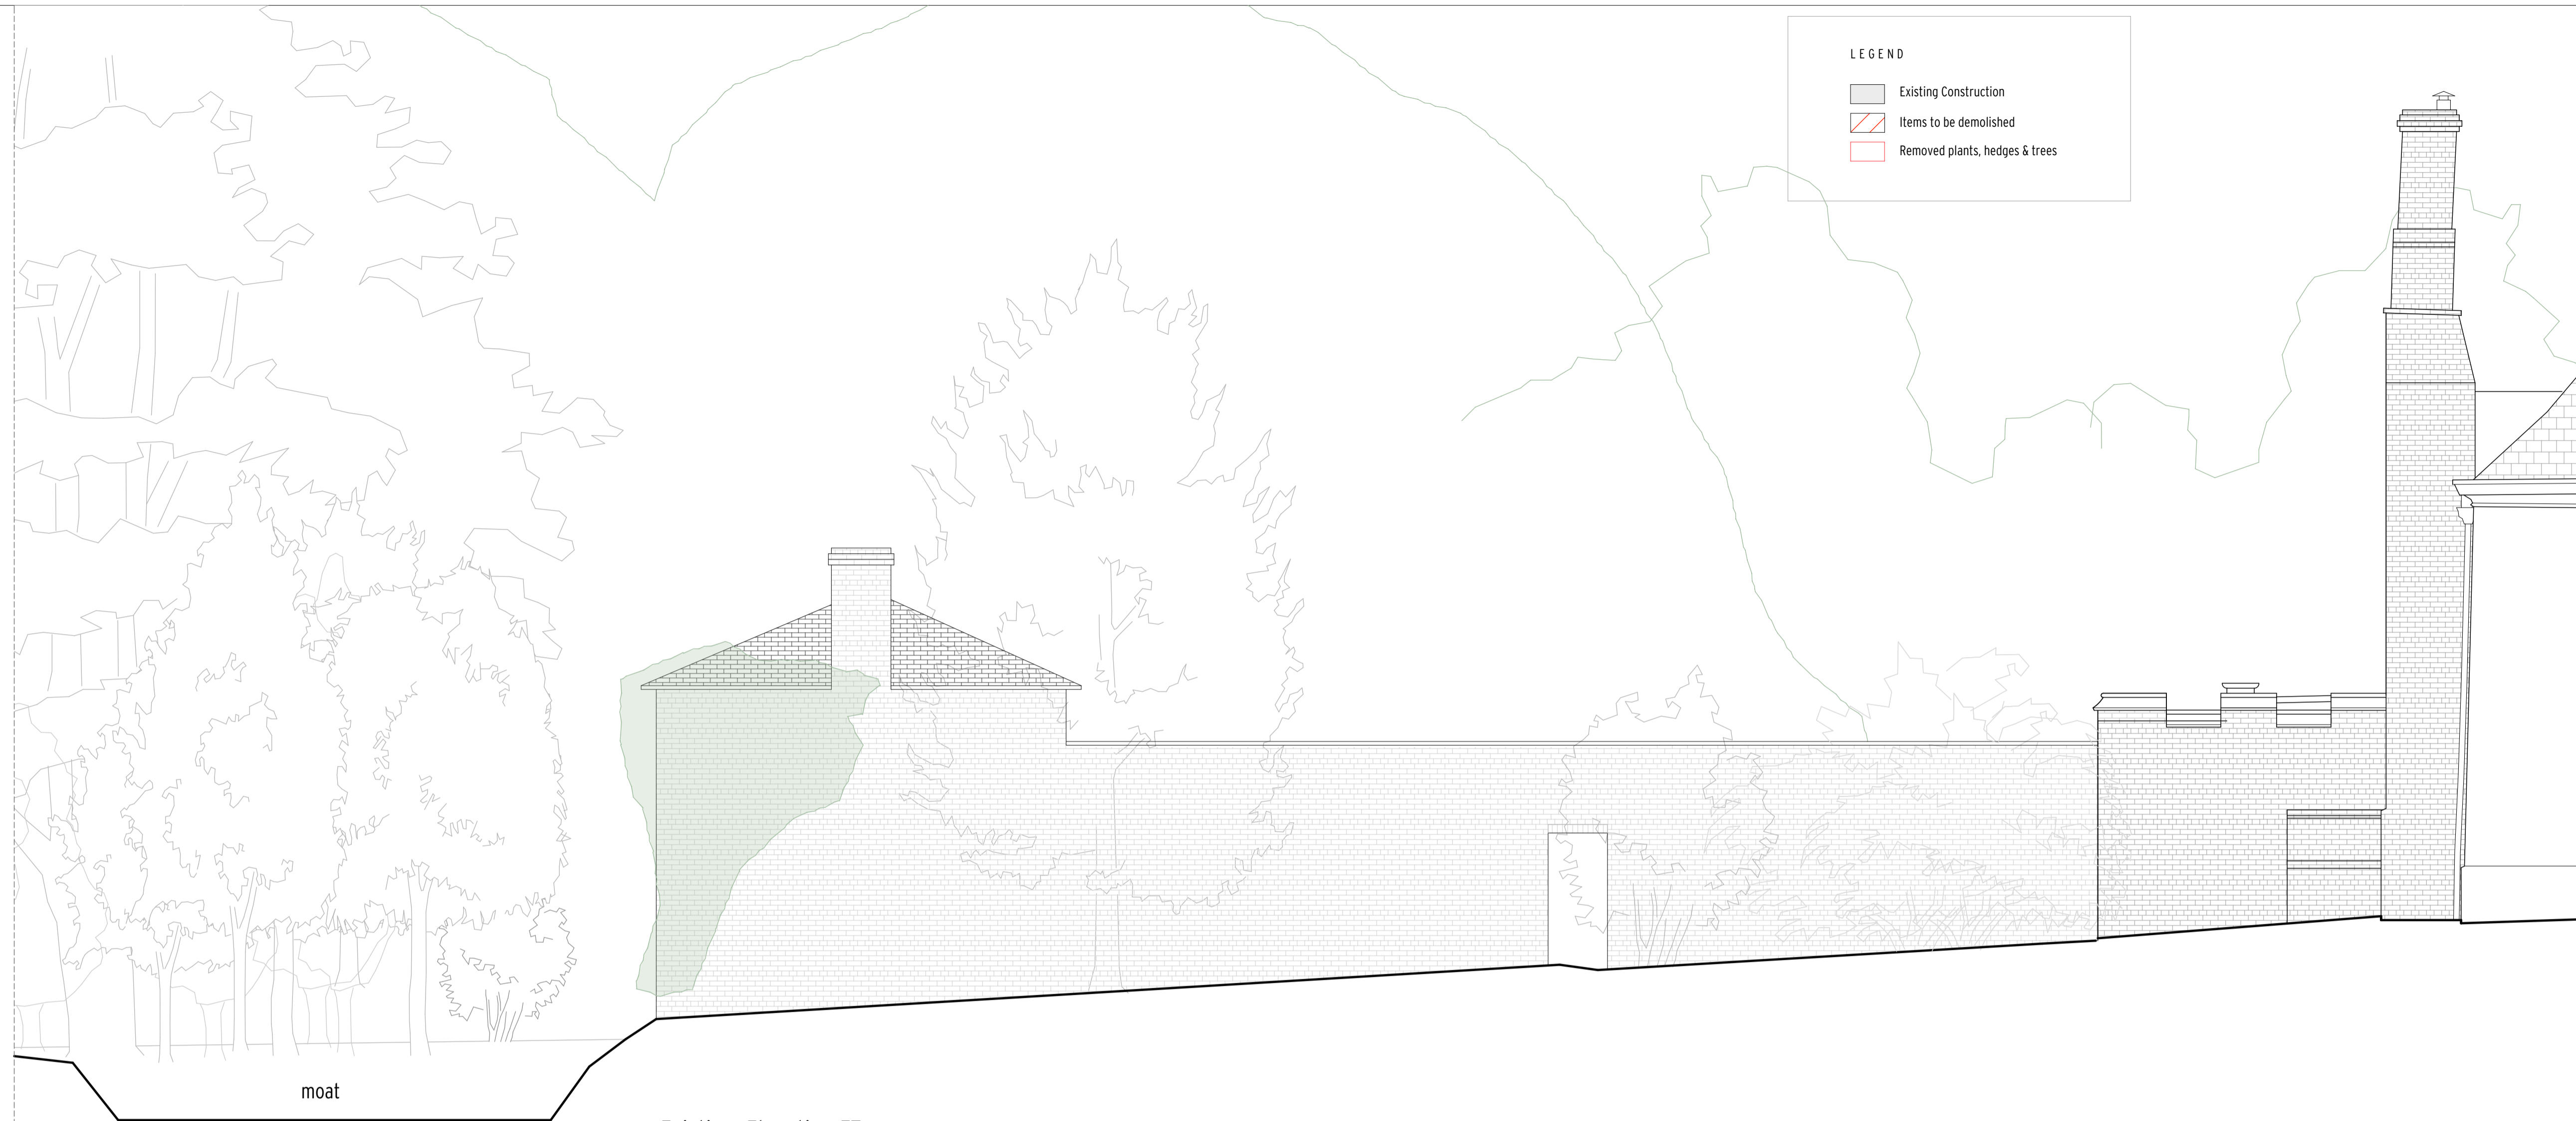


LEGEND

- Existing Construction
- Items to be demolished
- Removed plants, hedges & trees


Notes:
 All copyrights retained.
 All information remains the property of Gregori Chiarotti Projects, and may not be used for any purpose whatsoever, or reproduced through any medium without the written consent of Gregori Chiarotti Projects.
 No responsibility is accepted for unauthorised use.
 All information is subject to statutory consents, rights of light and survey.
 Do not scale from drawings - Use figured dimensions only and verify on site.

Rev.	Date	Dwn.	Description
0	21/09/22	EBZ	Planning Issue
1	01/05/23	EBZ	Planning Issue

Existing Elevation E7

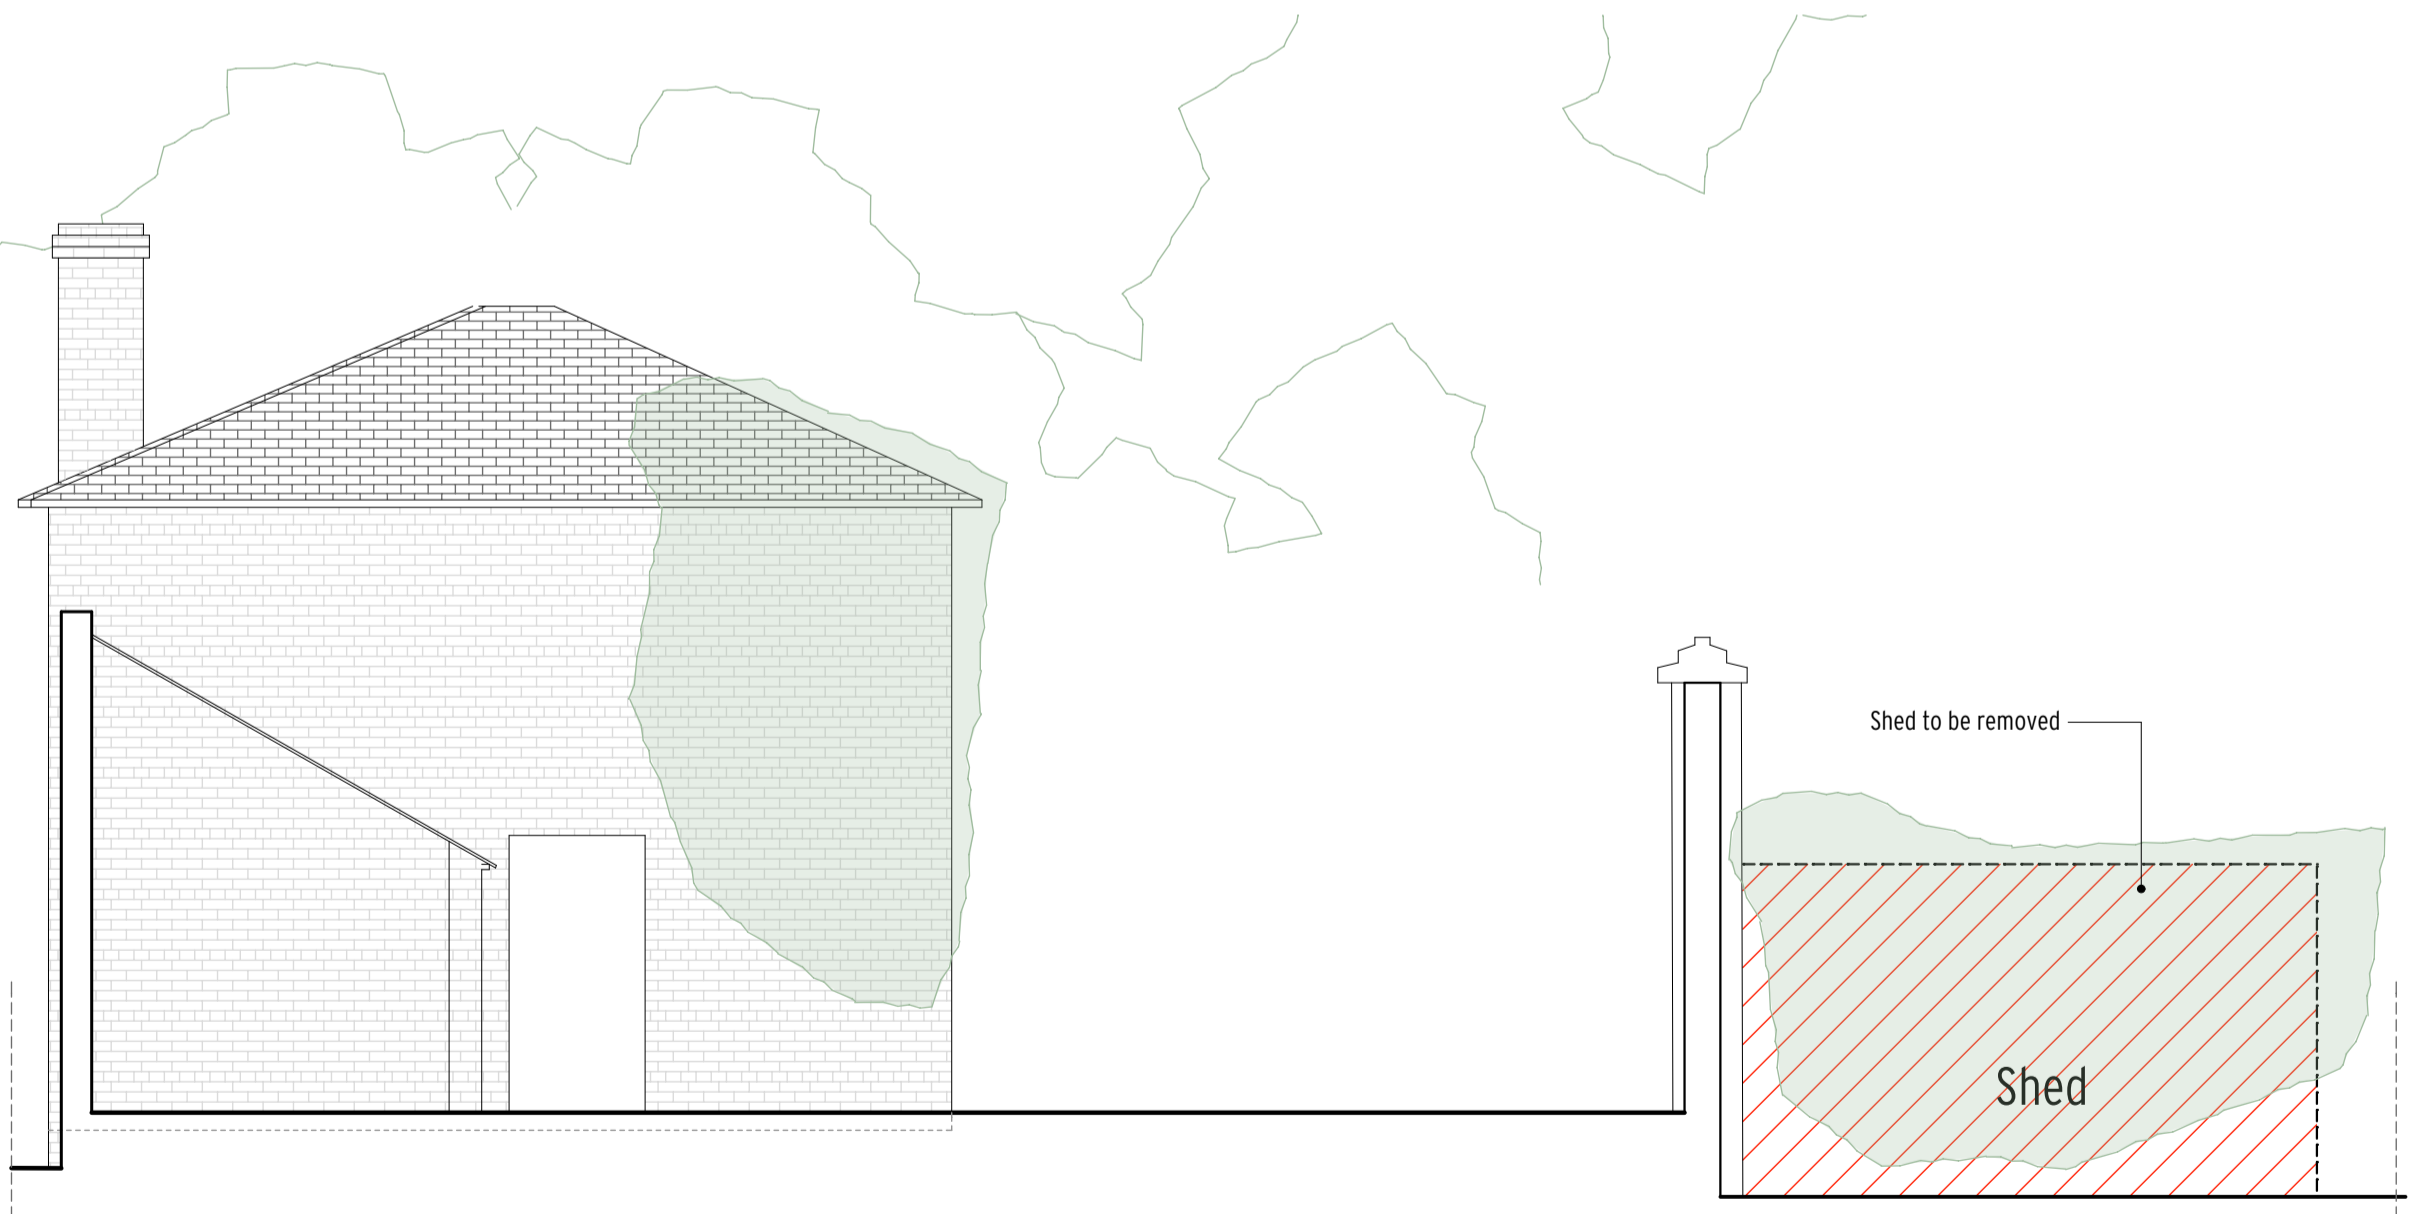

Existing Elevation E8

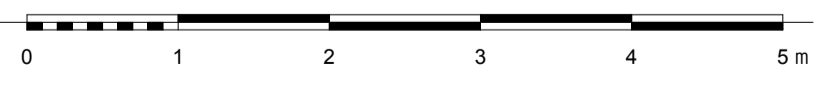

Gregori Chiarotti

Gregori Chiarotti Projects
 United House North Road London N7 9DP
 Telephone +44 (0)20 7619 0522
 Facsimile +44 (0)20 7619 0532
 e-mail gc@gregori-chiarotti.com
 website www.gregori-chiarotti.com


Client:
Mr Moody & Dr Dormer
 35 Leighton Road
 London
 NW5 2QG

Project:
**Clopton Hall, Rattlesden,
 Suffolk,
 IP30 0RN**


Status:
PLANNING

Drawing:
Existing Outbuilding Elevations


Scale(s):	Date:	Dwn by:	Chd by:
1:50 @ A1	18/04/2023	ebz	
Project No:	Drawing No:	Revision:	
2124	1008	1	

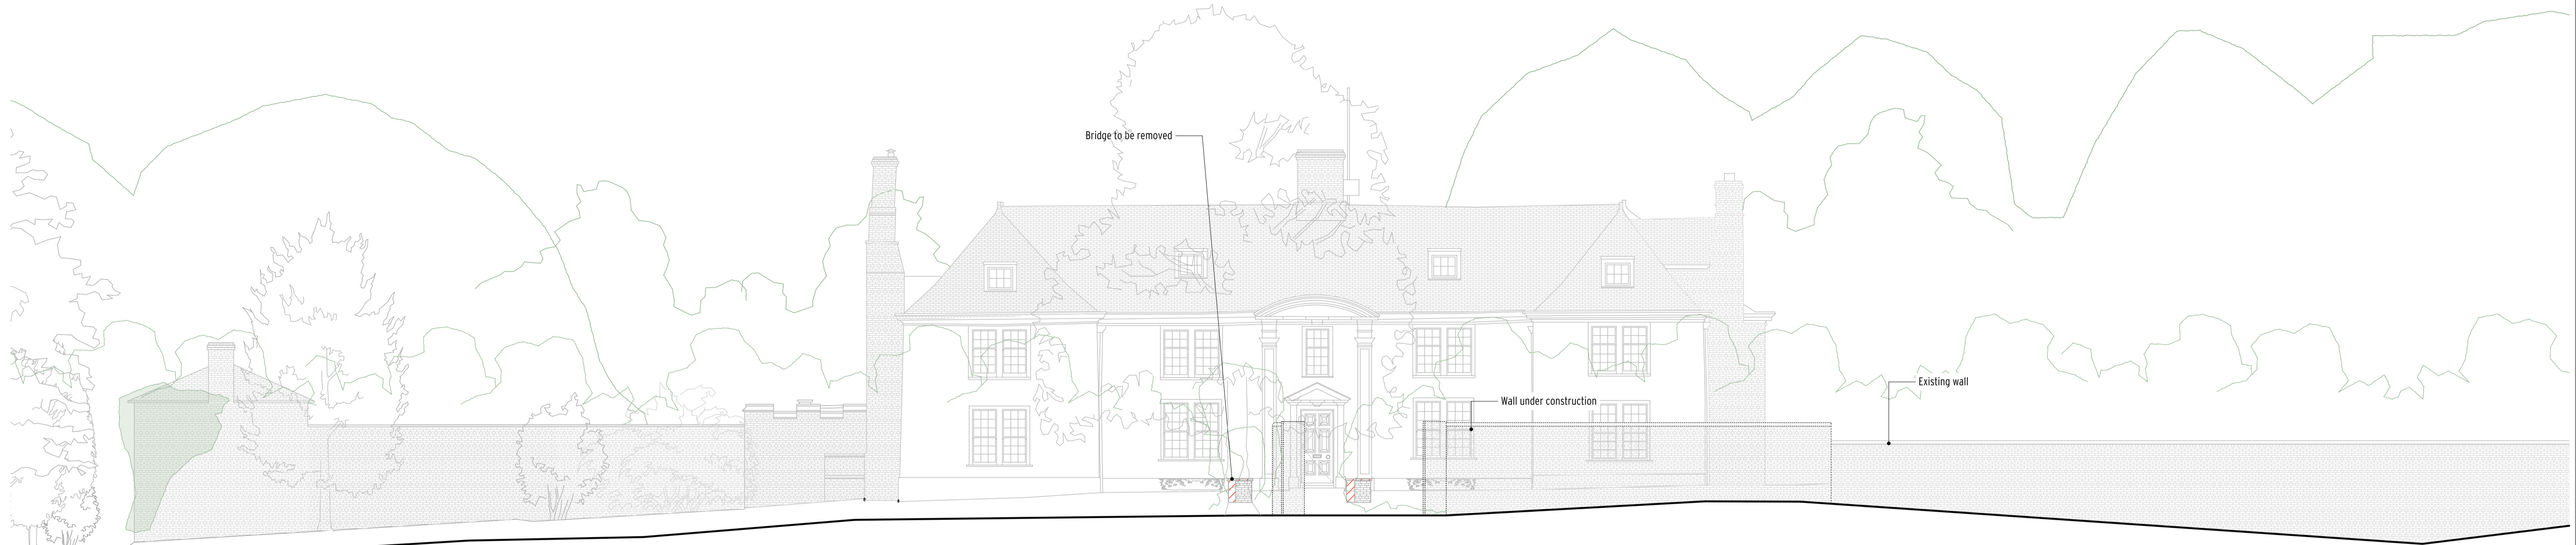

Existing Site Section S1

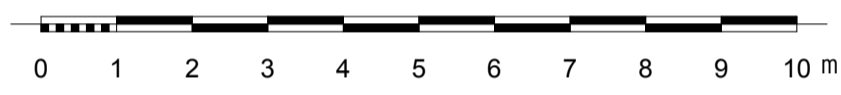

Existing Site Section S2

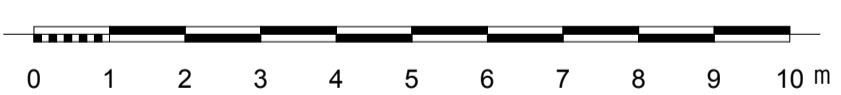

LEGEND

Items to be demolished

Status: **PLANNING**

Notes:
All copyrights retained.
All information remains the property of Gregori Chiarotti Architects Ltd. and may not be used for any purpose whatsoever, or reproduced through any medium without the written consent of Gregori Chiarotti Architects Ltd.

No responsibility is accepted for unauthorised use.
All information is subject to statutory consents, rights of light and survey.
Do not scale from drawings - Use figured dimensions only and verify on site.

Rev.	Date	Dwn.	Description
0	21-09-2022	EBZ	PLANNING
1	30/05/23	EBZ	Planning Issue

Client:
Mr Moody & Dr Dormer
35 Leighton Road
London
NW5 20G

Gregori | Chiarotti


Project:
Clopton Hall, Rattlesden, Suffolk,
IP30 0RN
Drawing:
Existing Site Sections

Gregori | Chiarotti Projects
United House North Road London N7 9DP
Telephone +44 (0)20 7619 0522
Facsimile +44 (0)20 7619 0532
e-mail gc@gregori-chiarotti.com

Scales:	Date:	Dwn by:	Chd by:
1:100, 1:50@ A1	03/05/2023	ebz	
Project No:	Drawing No:	Revision:	
2124	1009	1	



Proposed Site Section S3

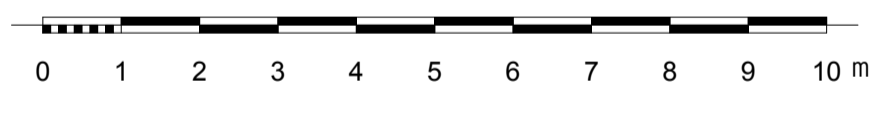

LEGEND

Items to be demolished

Status: **PLANNING**

<p>Notes:</p> <p>All copyrights retained.</p> <p>All information remains the property of Gregori Chiarotti Architects Ltd. and may not be used for any purpose whatsoever, or reproduced through any medium without the written consent of Gregori Chiarotti Architects Ltd.</p> <p>No responsibility is accepted for unauthorised use.</p> <p>All information is subject to statutory consents, rights of light and survey.</p> <p>Do not scale from drawings - Use figured dimensions only and verify on site.</p>	<table border="1"> <thead> <tr> <th>Rev.</th> <th>Date</th> <th>Dwn.</th> <th>Description</th> </tr> </thead> <tbody> <tr> <td>0</td> <td>21-09-2022</td> <td>EBZ</td> <td>PLANNING</td> </tr> <tr> <td>1</td> <td>30/05/23</td> <td>EBZ</td> <td>Planning Issue</td> </tr> </tbody> </table>	Rev.	Date	Dwn.	Description	0	21-09-2022	EBZ	PLANNING	1	30/05/23	EBZ	Planning Issue		<p>Client:</p> <p>Mr Moody & Dr Dormer 35 Leighton Road London NW5 2QG</p>	<p>Gregori Chiarotti</p>	<p>Project:</p> <p>Clopton Hall, Rattlesden, Suffolk, IP30 0RN</p> <p>Drawing:</p> <p>Existing Site Section</p>		
Rev.	Date	Dwn.	Description																
0	21-09-2022	EBZ	PLANNING																
1	30/05/23	EBZ	Planning Issue																
		<p>Gregori Chiarotti Projects</p> <p>United House North Road London N7 9DP Telephone +44 (0)20 7619 0522 Facsimile +44 (0)20 7619 0532 e-mail gc@gregori-chiarotti.com</p>	<table border="1"> <thead> <tr> <th>Scale(s):</th> <th>Date:</th> <th>Dwn by:</th> <th>Chd by:</th> </tr> </thead> <tbody> <tr> <td>1:100, 1:50@ A1</td> <td>03/05/2023</td> <td>ebz</td> <td></td> </tr> <tr> <th>Project No:</th> <th>Drawing No:</th> <th colspan="2">Revision:</th> </tr> <tr> <td>2124</td> <td>1010</td> <td colspan="2">1</td> </tr> </tbody> </table>	Scale(s):	Date:	Dwn by:	Chd by:	1:100, 1:50@ A1	03/05/2023	ebz		Project No:	Drawing No:	Revision:		2124	1010	1	
Scale(s):	Date:	Dwn by:	Chd by:																
1:100, 1:50@ A1	03/05/2023	ebz																	
Project No:	Drawing No:	Revision:																	
2124	1010	1																	