


**Legend**

- Proposed plants & hedges
- Existing plants & hedges
- Proposed gravel
- Proposed stone paving to match existing
- Existing Construction
- New Construction
- Site Area



Notes:  
 All copyrights retained.  
 All information remains the property of Gregori\_Chiarotti Projects, and may not be used for any purpose whatsoever, or reproduced through any medium without the written consent of Gregori\_Chiarotti Projects.  
 No responsibility is accepted for unauthorised use.  
 All information is subject to statutory consents, rights of light and survey.  
 Do not scale from drawings - Use figured dimensions only and verify on site.

Rev.	Date	Dwn.	Description
0	21/09/22	EBZ	Planning Issue
2	21/07/23	EBZ	Planning Issue

 

**Gregori | Chiarotti**

Gregori | Chiarotti Projects  
 United House North Road London N7 9DP  
 Telephone +44 (0)20 7619 0522  
 Facsimile +44 (0)20 7619 0532  
 e-mail gc@gregori-chiarotti.com  
 website www.gregori-chiarotti.com

Client:  
**Mr Moody & Dr Dormer**  
 35 Leighton Road  
 London  
 NW5 2QG

Project:  
**Clopton Hall, Rattlesden,  
 Suffolk,  
 IP30 ORN**


Status:  
**PLANNING**

Drawing:  
**Proposed Landscape Plan**

Scale(s): 1:250 @ A1	Date: 21/07/2023	Dwn by: ebz	Chd by:
Project No: 2124	Drawing No: 2000	Revision:	2

Notes:  
 All copyrights retained.  
 All information remains the property of Gregori\_Chiarotti Projects, and may not be used for any purpose whatsoever, or reproduced through any medium without the written consent of Gregori\_Chiarotti Projects.  
 No responsibility is accepted for unauthorised use.  
 All information is subject to statutory consents, rights of light and survey.  
 Do not scale from drawings - Use figured dimensions only and verify on site.


Rev.	Date	Dwn.	Description
0	06.12.2021	ng	Issued to client for comment
1	30.06.2022	ebz	Issued for planning
2	15.11.2022	ebz	Issued for planning

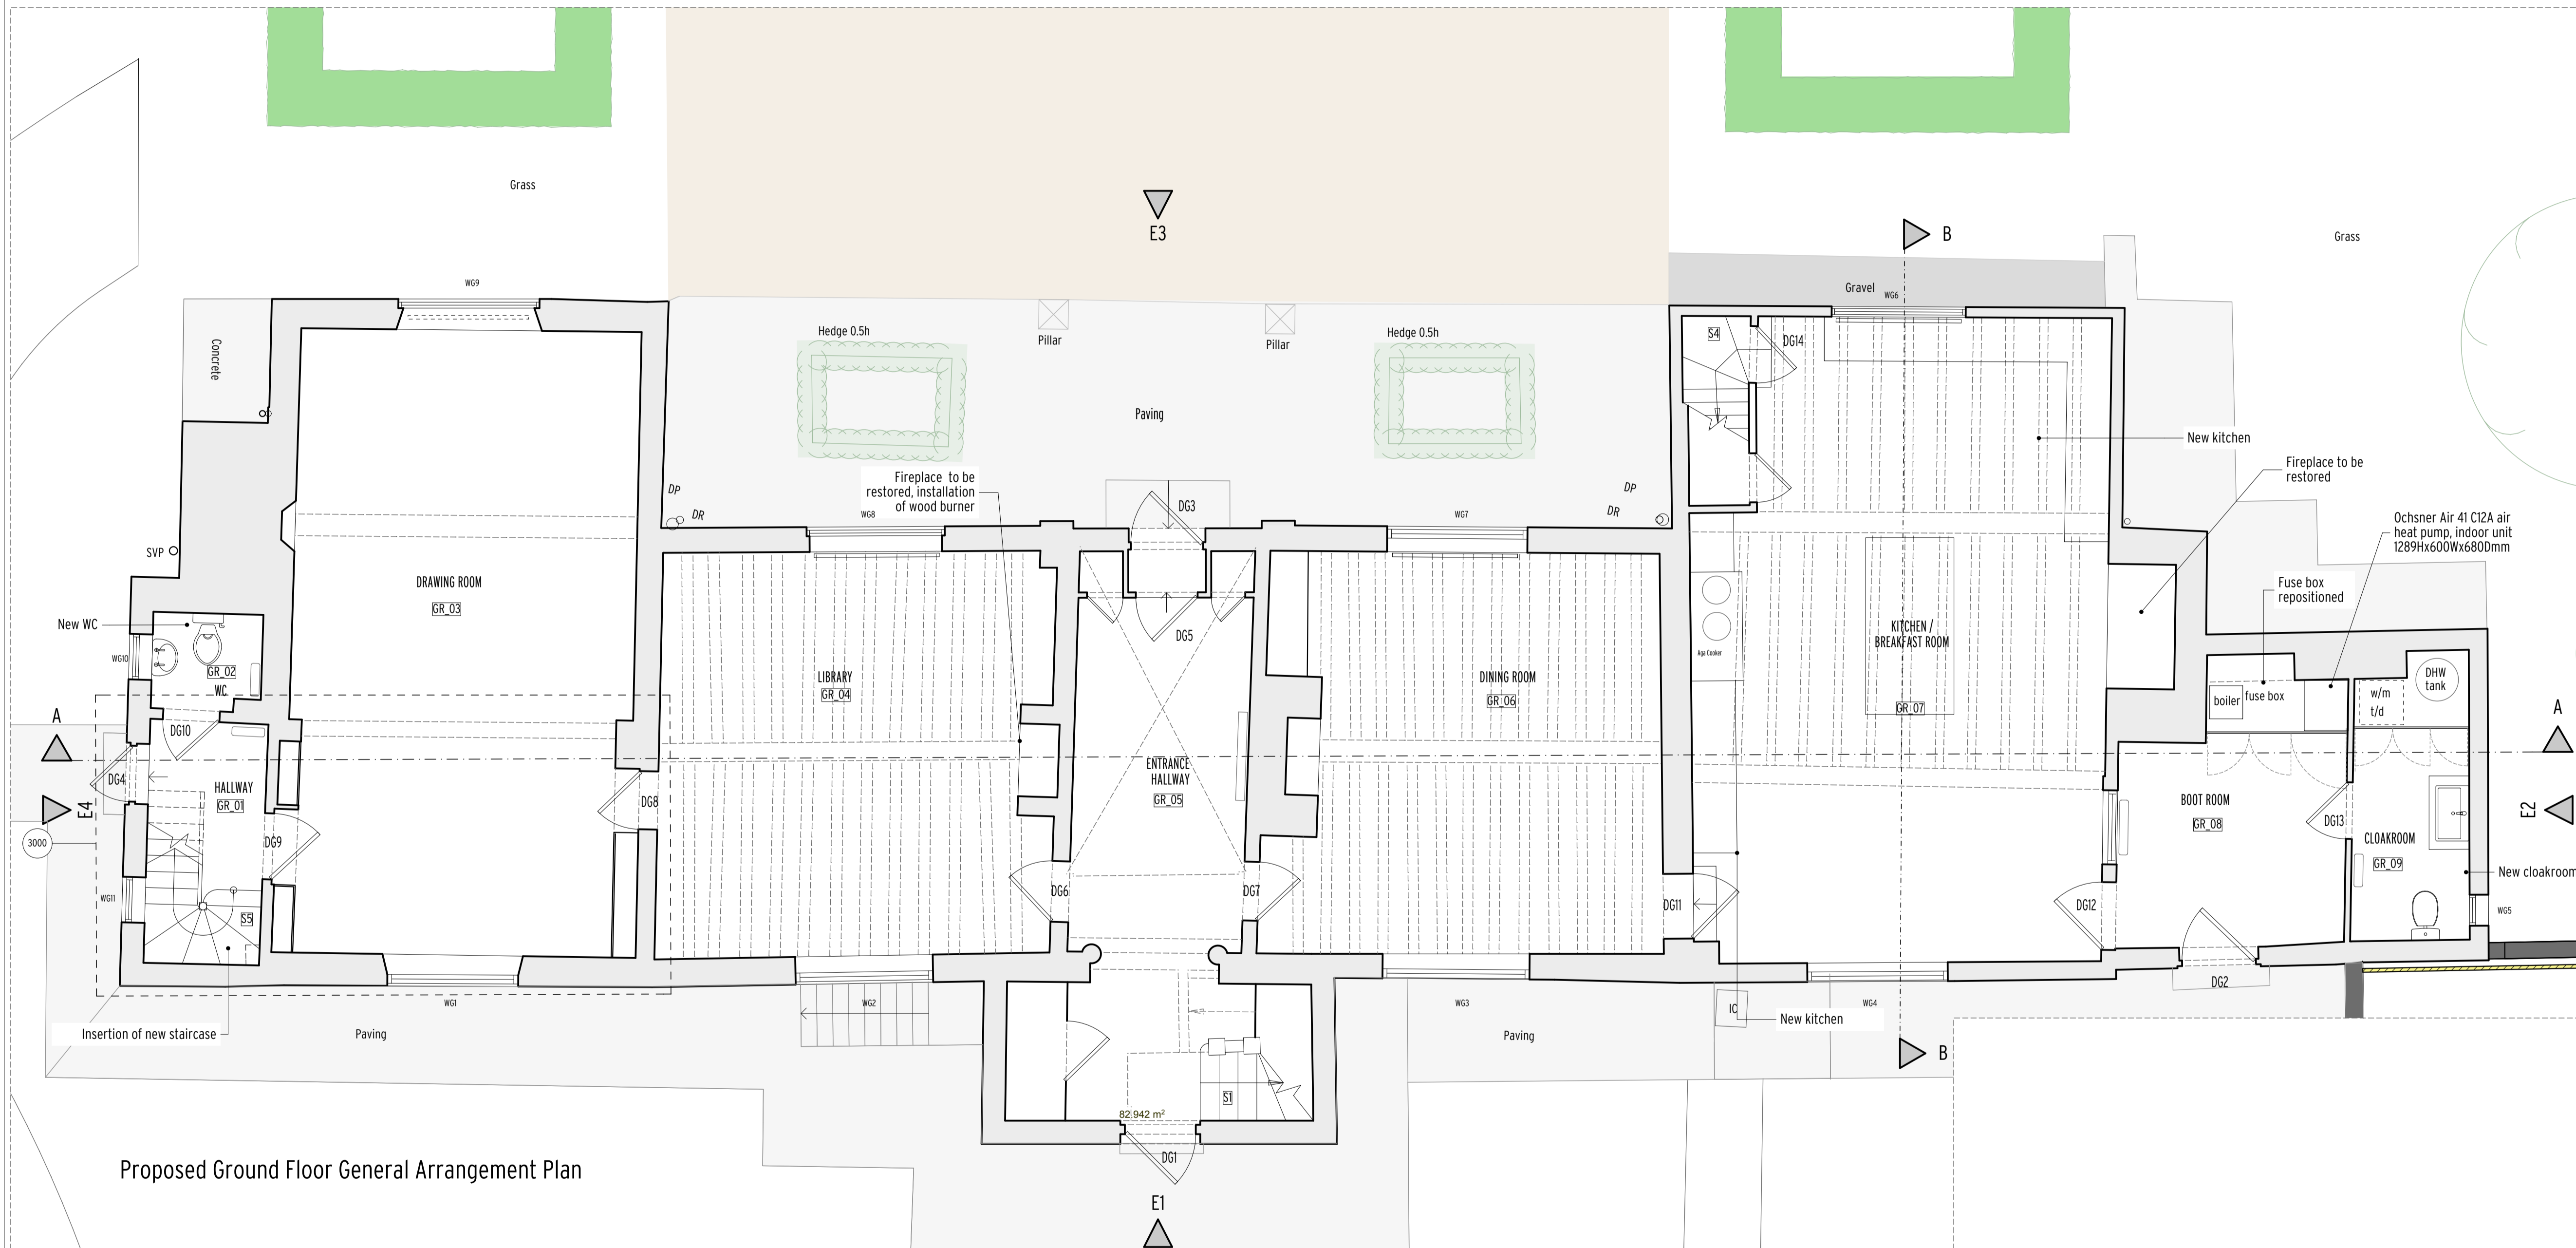

Proposed Ground Floor General Arrangement Plan

**LEGEND**

- Existing Construction
- New Construction
- New Radiator

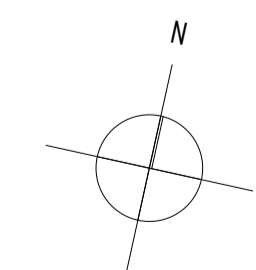

Gregori | Chiarotti

Gregori | Chiarotti Projects  
 United House North Road London N7 9DP  
 Telephone +44 (0)20 7619 0522  
 Facsimile +44 (0)20 7619 0532  
 e-mail gc@gregori-chiarotti.com  
 website www.gregori-chiarotti.com

Client:  
 Mr Moody & Dr Dormer  
 35 Leighton Road  
 London  
 NW5 2QG

Project:  
 Clopton Hall, Rattlesden,  
 Suffolk,  
 IP30 0RN


Status:  
**PLANNING**

Drawing:  
 Proposed Ground Floor  
 General Arrangement Plan

Scale(s):	Date:	Dwn. by:	Chd by:
1:50 @ A1	03/05/2023	ebz	
Project No:	Drawing No:	Revision:	
2124	2001	2	

Notes:  
 All copyrights retained.  
 All information remains the property of Gregori\_Chiarotti Projects, and may not be used for any purpose whatsoever, or reproduced through any medium without the written consent of Gregori\_Chiarotti Projects.  
 No responsibility is accepted for unauthorised use.  
 All information is subject to statutory consents, rights of light and survey.  
 Do not scale from drawings - Use figured dimensions only and verify on site.

Rev.	Date	Dwn.	Description
0	06.12.2021	ng	Issued to client for comment
1	18.03.2022	ebz	Issued for planning
2	24.07.2023	ebz	Issued for planning

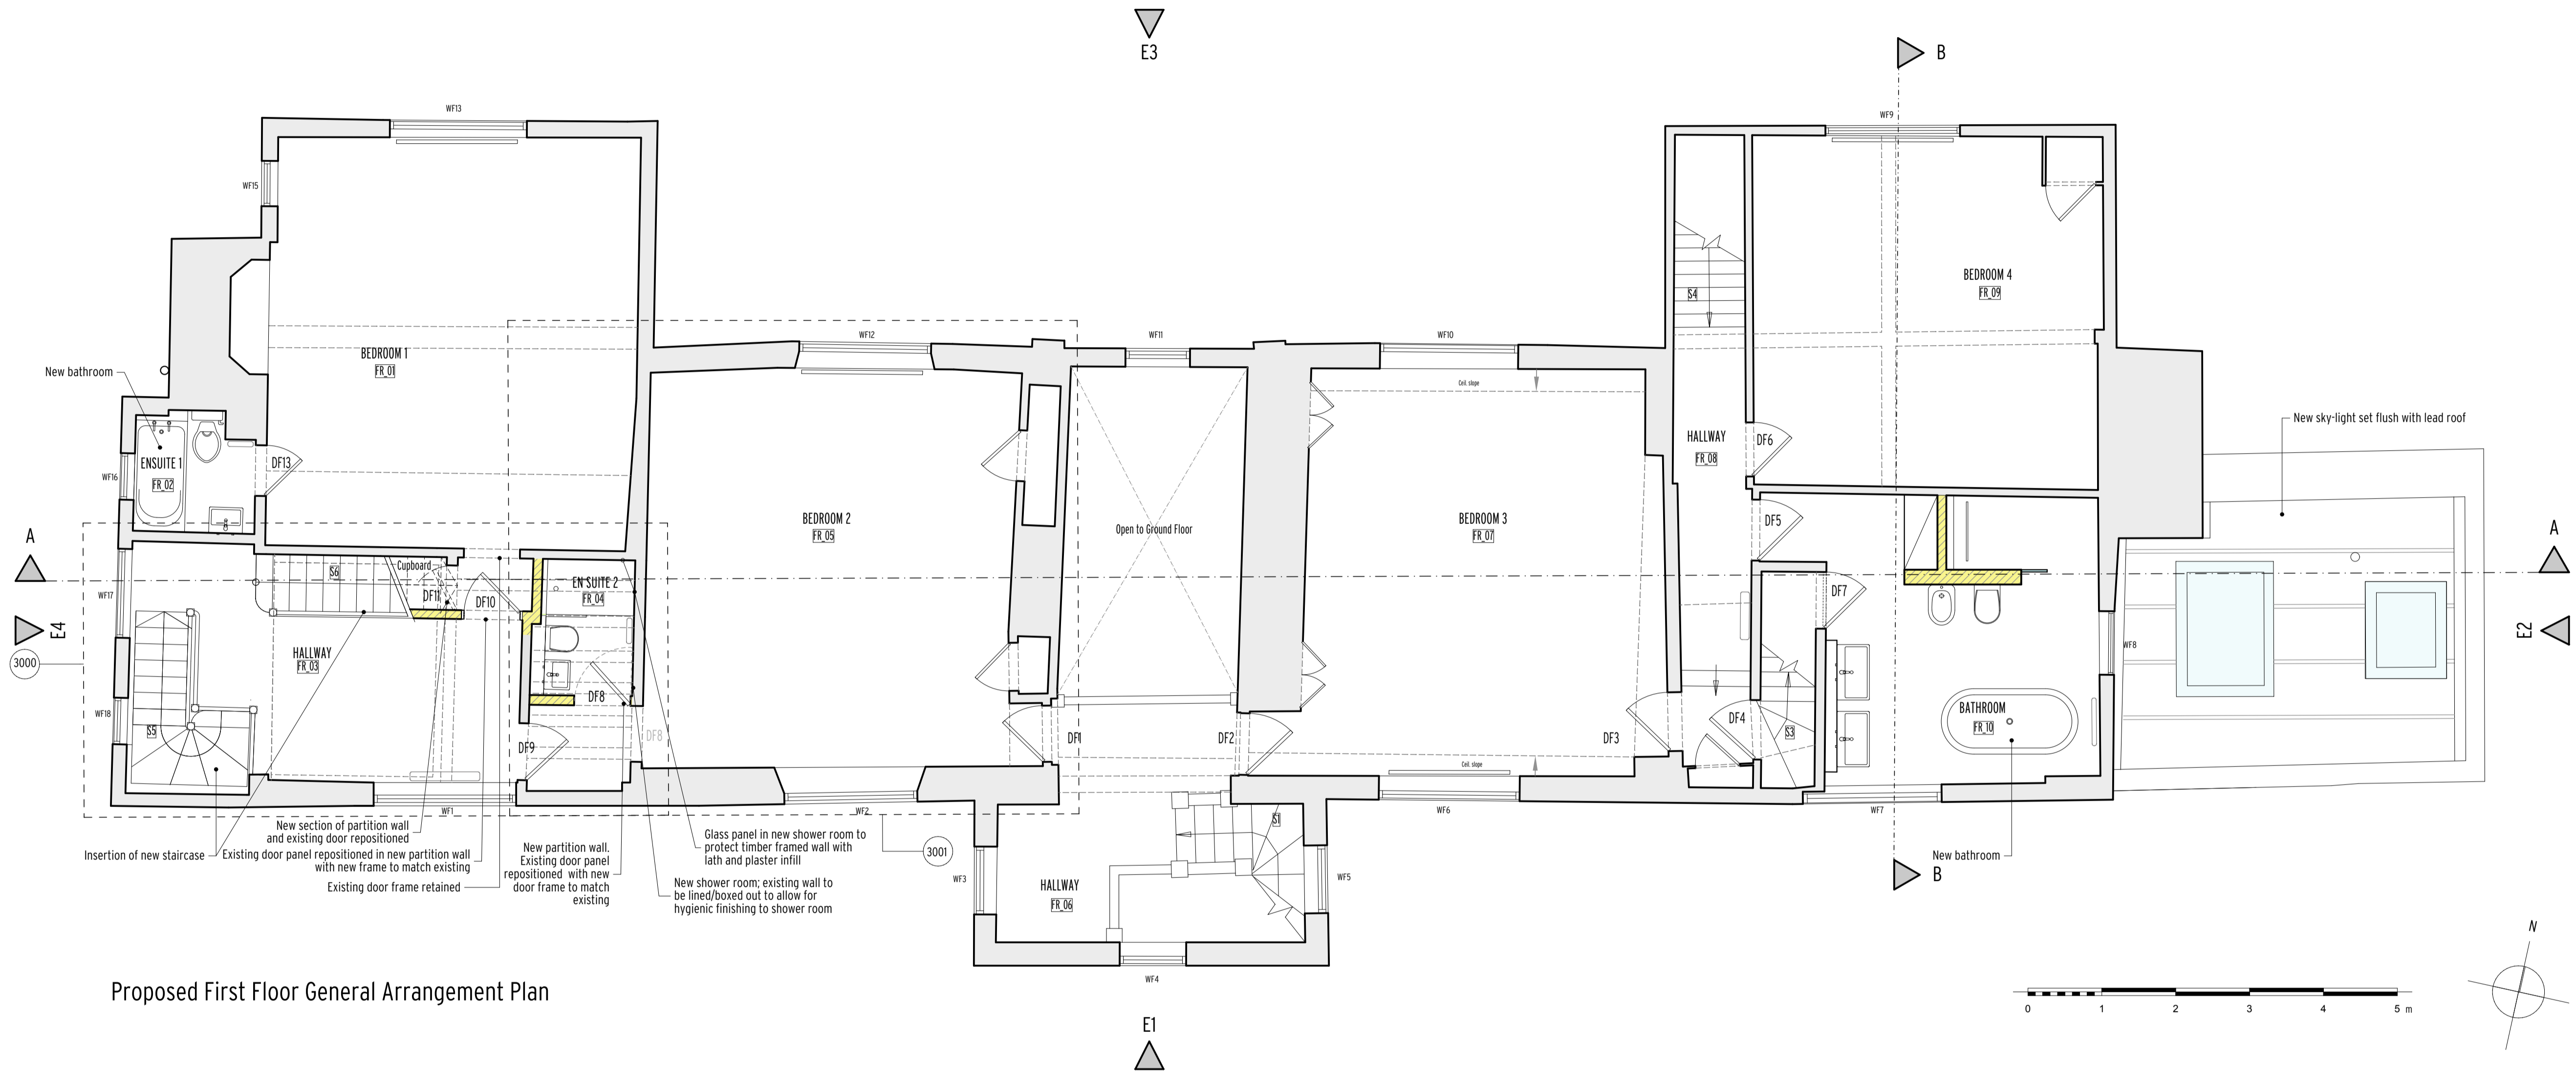

Proposed First Floor General Arrangement Plan

LEGEND	
	Existing Construction
	New Construction
	New Radiator

Gregori | Chiarotti

Gregori | Chiarotti Projects  
 United House North Road London N7 9DP  
 Telephone +44 (0)20 7619 0522  
 Facsimile +44 (0)20 7619 0532  
 e-mail gc@gregori-chiarotti.com  
 website www.gregori-chiarotti.com

Client:  
 Mr Moody & Dr Dormer  
 35 Leighton Road  
 London  
 NW5 2QG

Project:  
 Clopton Hall, Rattlesden,  
 Suffolk,  
 IP30 0RN


Status:  
 PLANNING

Drawing:  
 Proposed First Floor  
 General Arrangement Plan

Scale(s):	Date:	Dwn by:	Chd by:
1:50 @ A1	24/07/2023	ebz	
Project No:	Drawing No:	Revision:	
2124	2002	2	

Notes:  
 All copyrights retained.  
 All information remains the property of Gregori\_Chiarotti Projects, and may not be used for any purpose whatsoever, or reproduced through any medium without the written consent of Gregori\_Chiarotti Projects.  
 No responsibility is accepted for unauthorised use.  
 All information is subject to statutory consents, rights of light and survey.  
 Do not scale from drawings - Use figured dimensions only and verify on site.

Rev.	Date	Dwn.	Description
0	06.12.2021	ng	Issued to client for comment
1	18.03.2022	ebz	Issued for planning
2	15.11.2022	ebz	Issued for planning

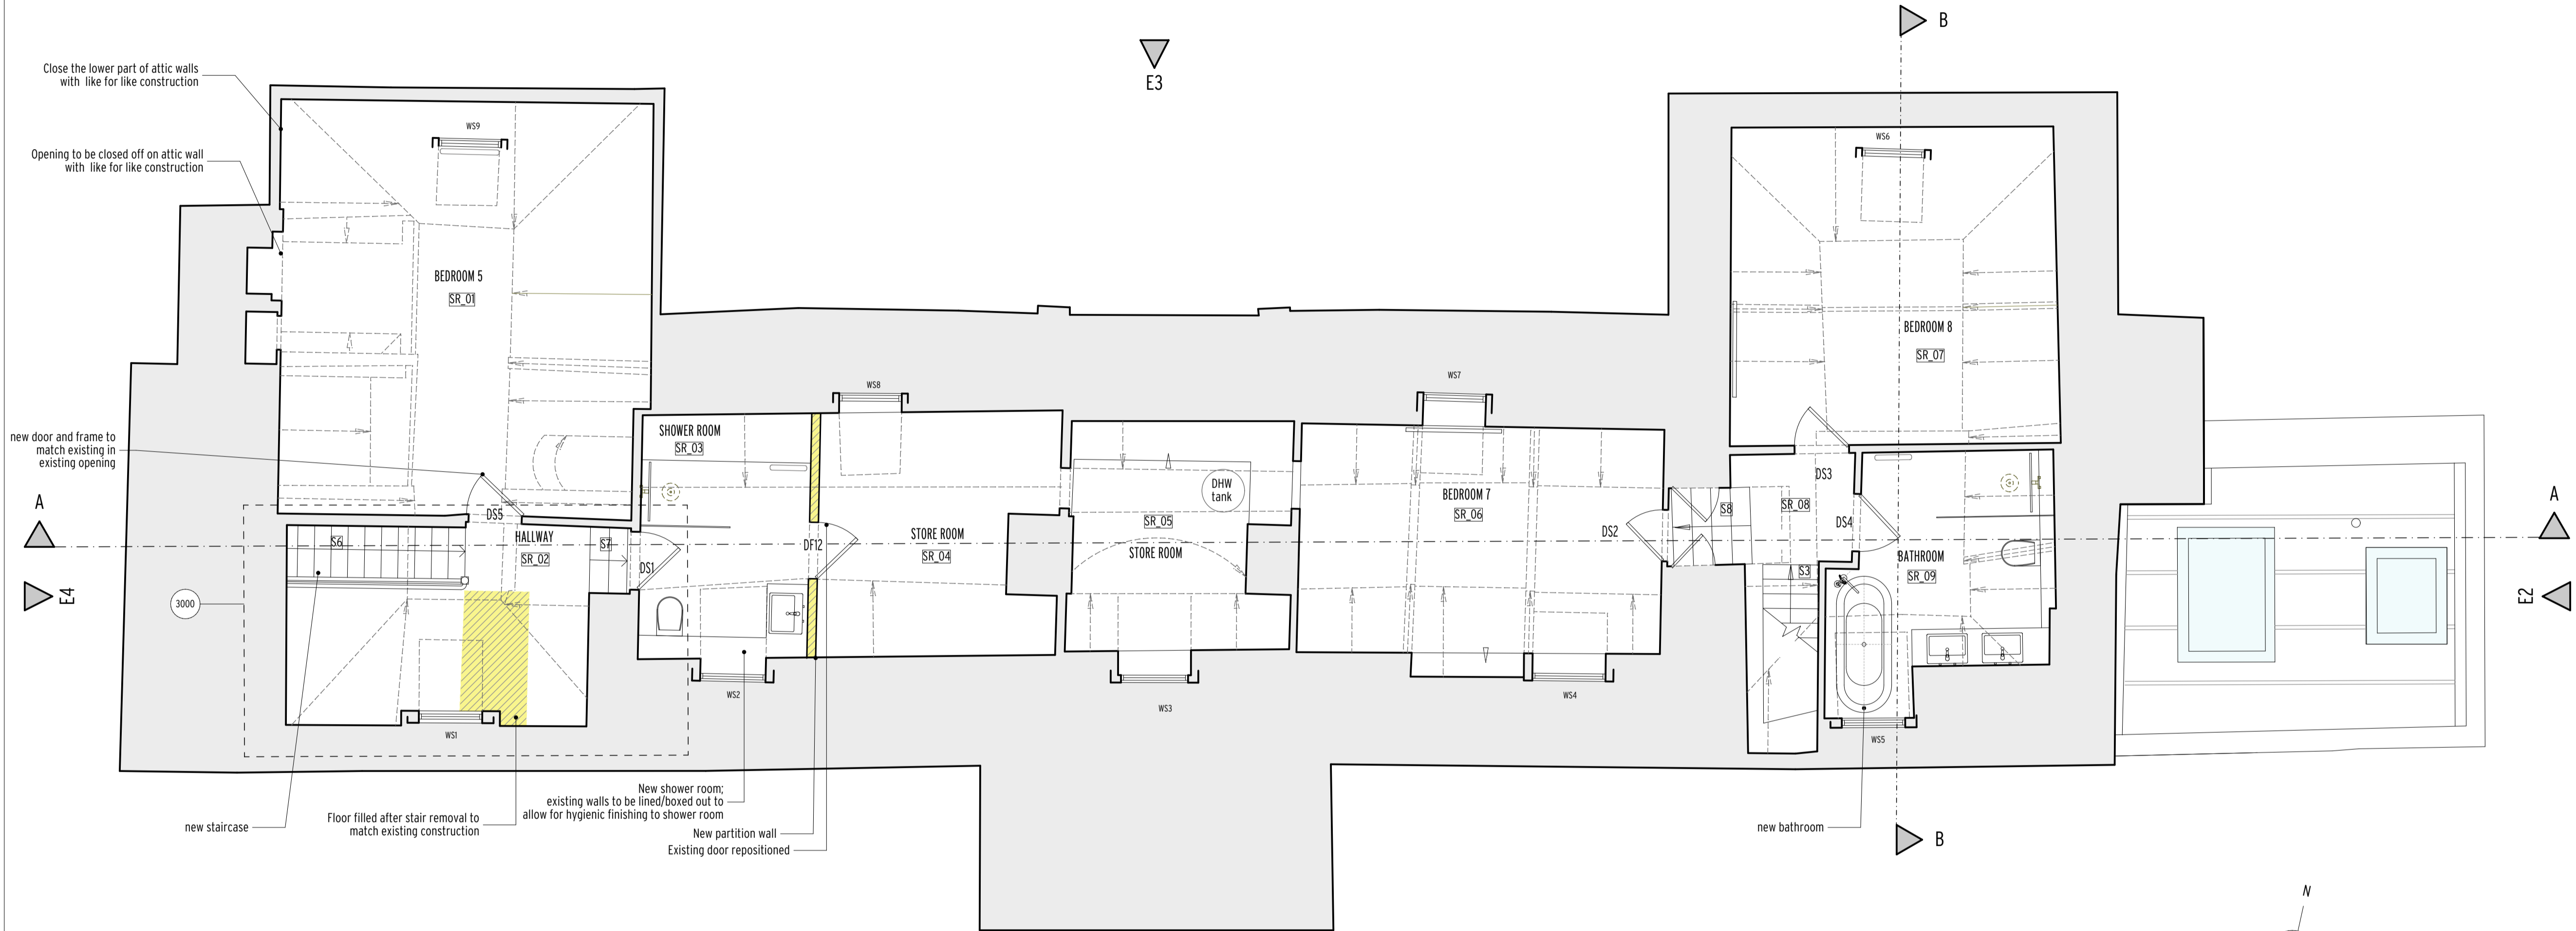

Proposed Second Floor General Arrangement Plan

LEGEND	
	Existing Construction
	New Construction
	New Radiator

**Gregori | Chiarotti**

Gregori | Chiarotti Projects  
 United House North Road London N7 9DP  
 Telephone +44 (0)20 7619 0522  
 Facsimile +44 (0)20 7619 0532  
 e-mail gc@gregori-chiarotti.com  
 website www.gregori-chiarotti.com

Client:  
 Mr Moody & Dr Dormer  
 35 Leighton Road  
 London  
 NW5 2QG

Project:  
 Clopton Hall, Rattlesden,  
 Suffolk,  
 IP30 0RN

Status:  
**PLANNING**

Drawing:  
 Proposed Second Floor  
 General Arrangement Plan

Scale(s):	Date:	Dwn by:	Chd by:
1:50 @ A1	27/07/2023	ebz	
Project No:	Drawing No:	Revision:	
2124	2003	2	



Proposed North Elevation - Elevation E3



Proposed South Elevation - Elevation E1

Proposed Elevation E5

**LEGEND**  
All existing windows to be repaired

Notes:  
All copyrights retained.  
All information remains the property of Gregori Chiarotti Projects, and may not be used for any purpose whatsoever, or reproduced through any medium without the written consent of Gregori Chiarotti Projects.  
No responsibility is accepted for unauthorised use.  
All information is subject to statutory consents, rights of light and survey.  
Do not scale from drawings - Use figured dimensions only and verify on site.

Rev.	Date	Dwn.	Description
0	21/09/22	EBZ	Planning Issue
1	07/07/23	EBZA	Planning Issue

**Gregori | Chiarotti**

Gregori | Chiarotti Projects  
United House North Road London N17 9DP  
Telephone +44 (0)20 7619 0522  
Facsimile +44 (0)20 7619 0532  
e-mail gc@gregori-chiarotti.com  
website www.gregori-chiarotti.com

Client:  
**Mr Moody & Dr Dormer**  
35 Leighton Road  
London  
NW5 2QG

Project:  
**Clopton Hall, Rattlesden,**  
Suffolk,  
IP30 0RN

Status:  
**PLANNING**

Drawing:  
**Proposed South & North Elevations -**  
Elevations E1 & E3

Scale(s): 1:50 @ A1 Date: 07/07/2023 Dwn by: ebz Cnd by:


Project No: 2124 Drawing No: 2004 Revision: 1

Notes:  
 All copyrights retained.  
 All information remains the property of Gregori Chiarotti Projects, and may not be used for any purpose whatsoever, or reproduced through any medium without the written consent of Gregori Chiarotti Projects.  
 No responsibility is accepted for unauthorised use.  
 All information is subject to statutory consents, rights of light and survey.  
 Do not scale from drawings - Use figured dimensions only and verify on site.


Rev.	Date	Dwn.	Description
0	21/09/22	EBZ	Planning Issue
1	07/07/23	EBZA	Planning Issue



Proposed West Elevation - Elevation E4

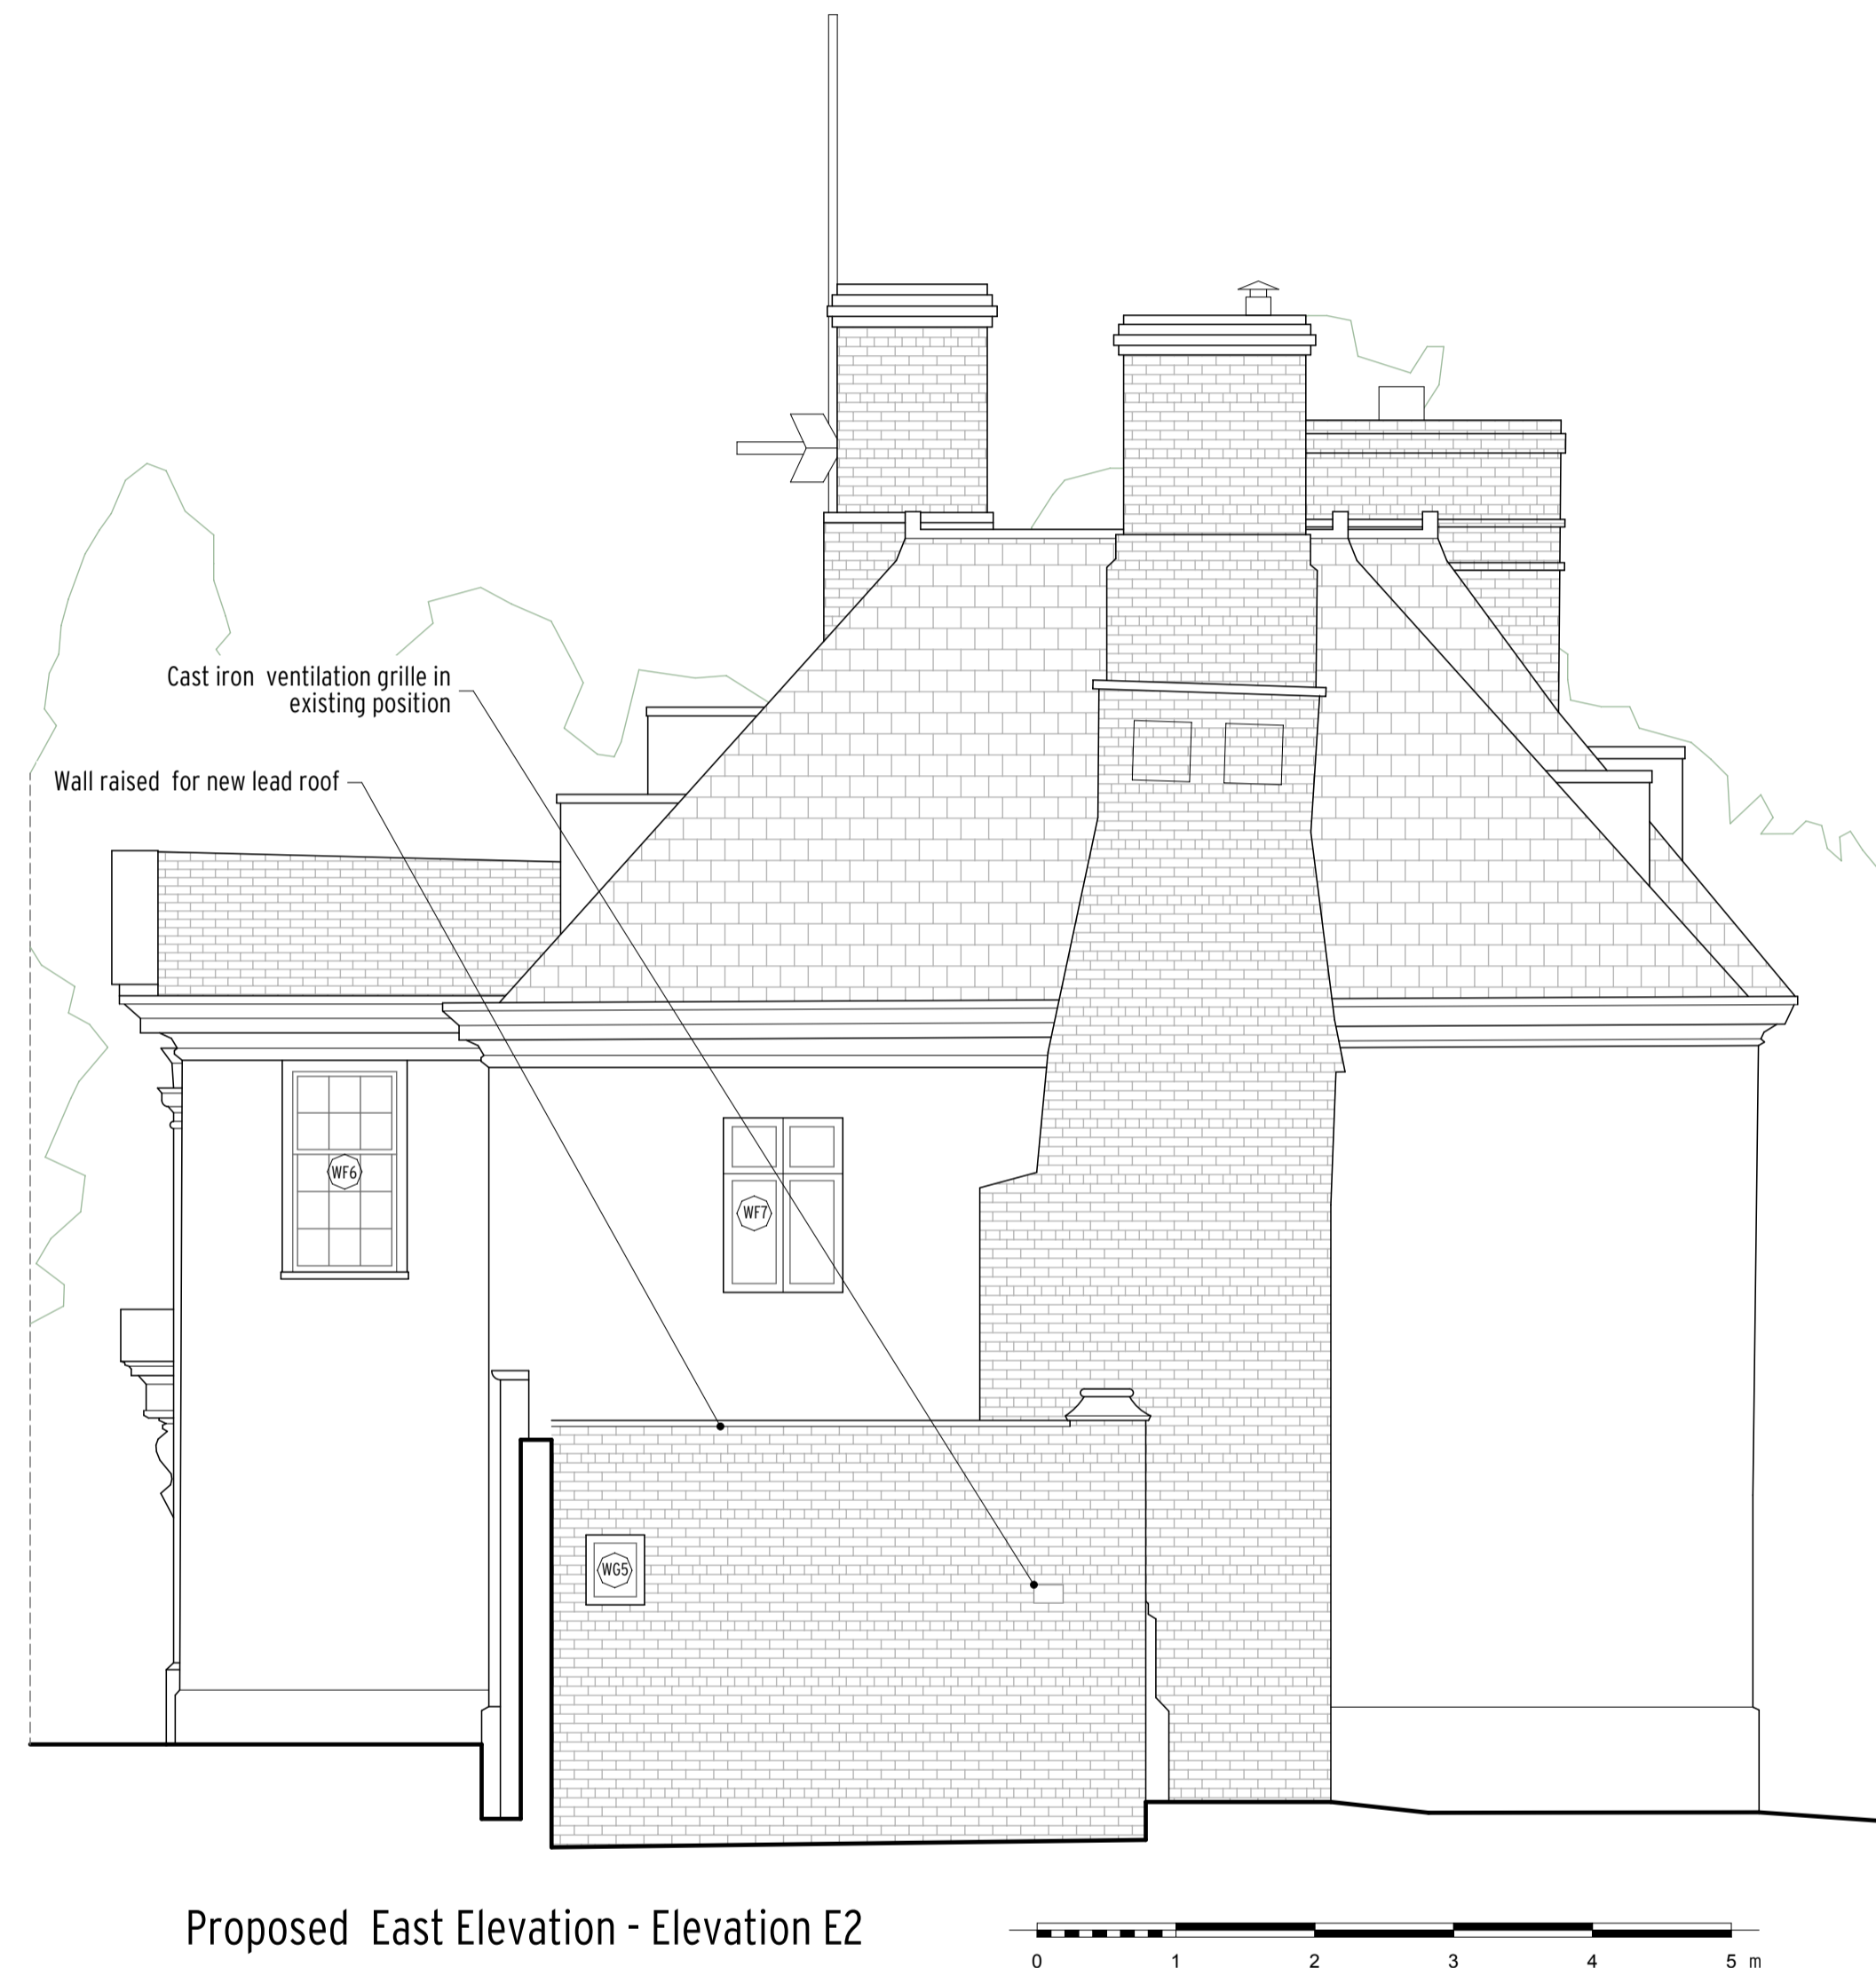

Proposed East Elevation - Elevation E2

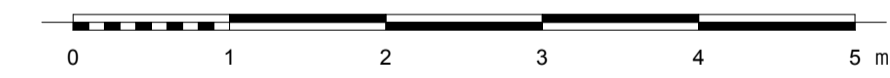

**LEGEND**  
 All existing windows to be repaired

KEY:



**Gregori Chiarotti Projects**  
 United House North Road London N17 9DP  
 Telephone +44 (0)20 7619 0522  
 Facsimile +44 (0)20 7619 0532  
 e-mail gc@gregori-chiarotti.com  
 website www.gregori-chiarotti.com


Client:  
**Mr Moody & Dr Dormer**  
 35 Leighton Road  
 London  
 NW5 2QG

Project:  
**Clopton Hall, Rattlesden,**  
 Suffolk,  
 IP30 0RN

Status:  
**PLANNING**

Drawing:  
**Proposed East & West Elevations -**  
**Elevations E2 & E4**


Scale(s):	Date:	Dwn by:	Chd by:
1:50 @ A1	07/07/2023	ebz	
Project No:	Drawing No:	Revision:	
2124	2005	1	

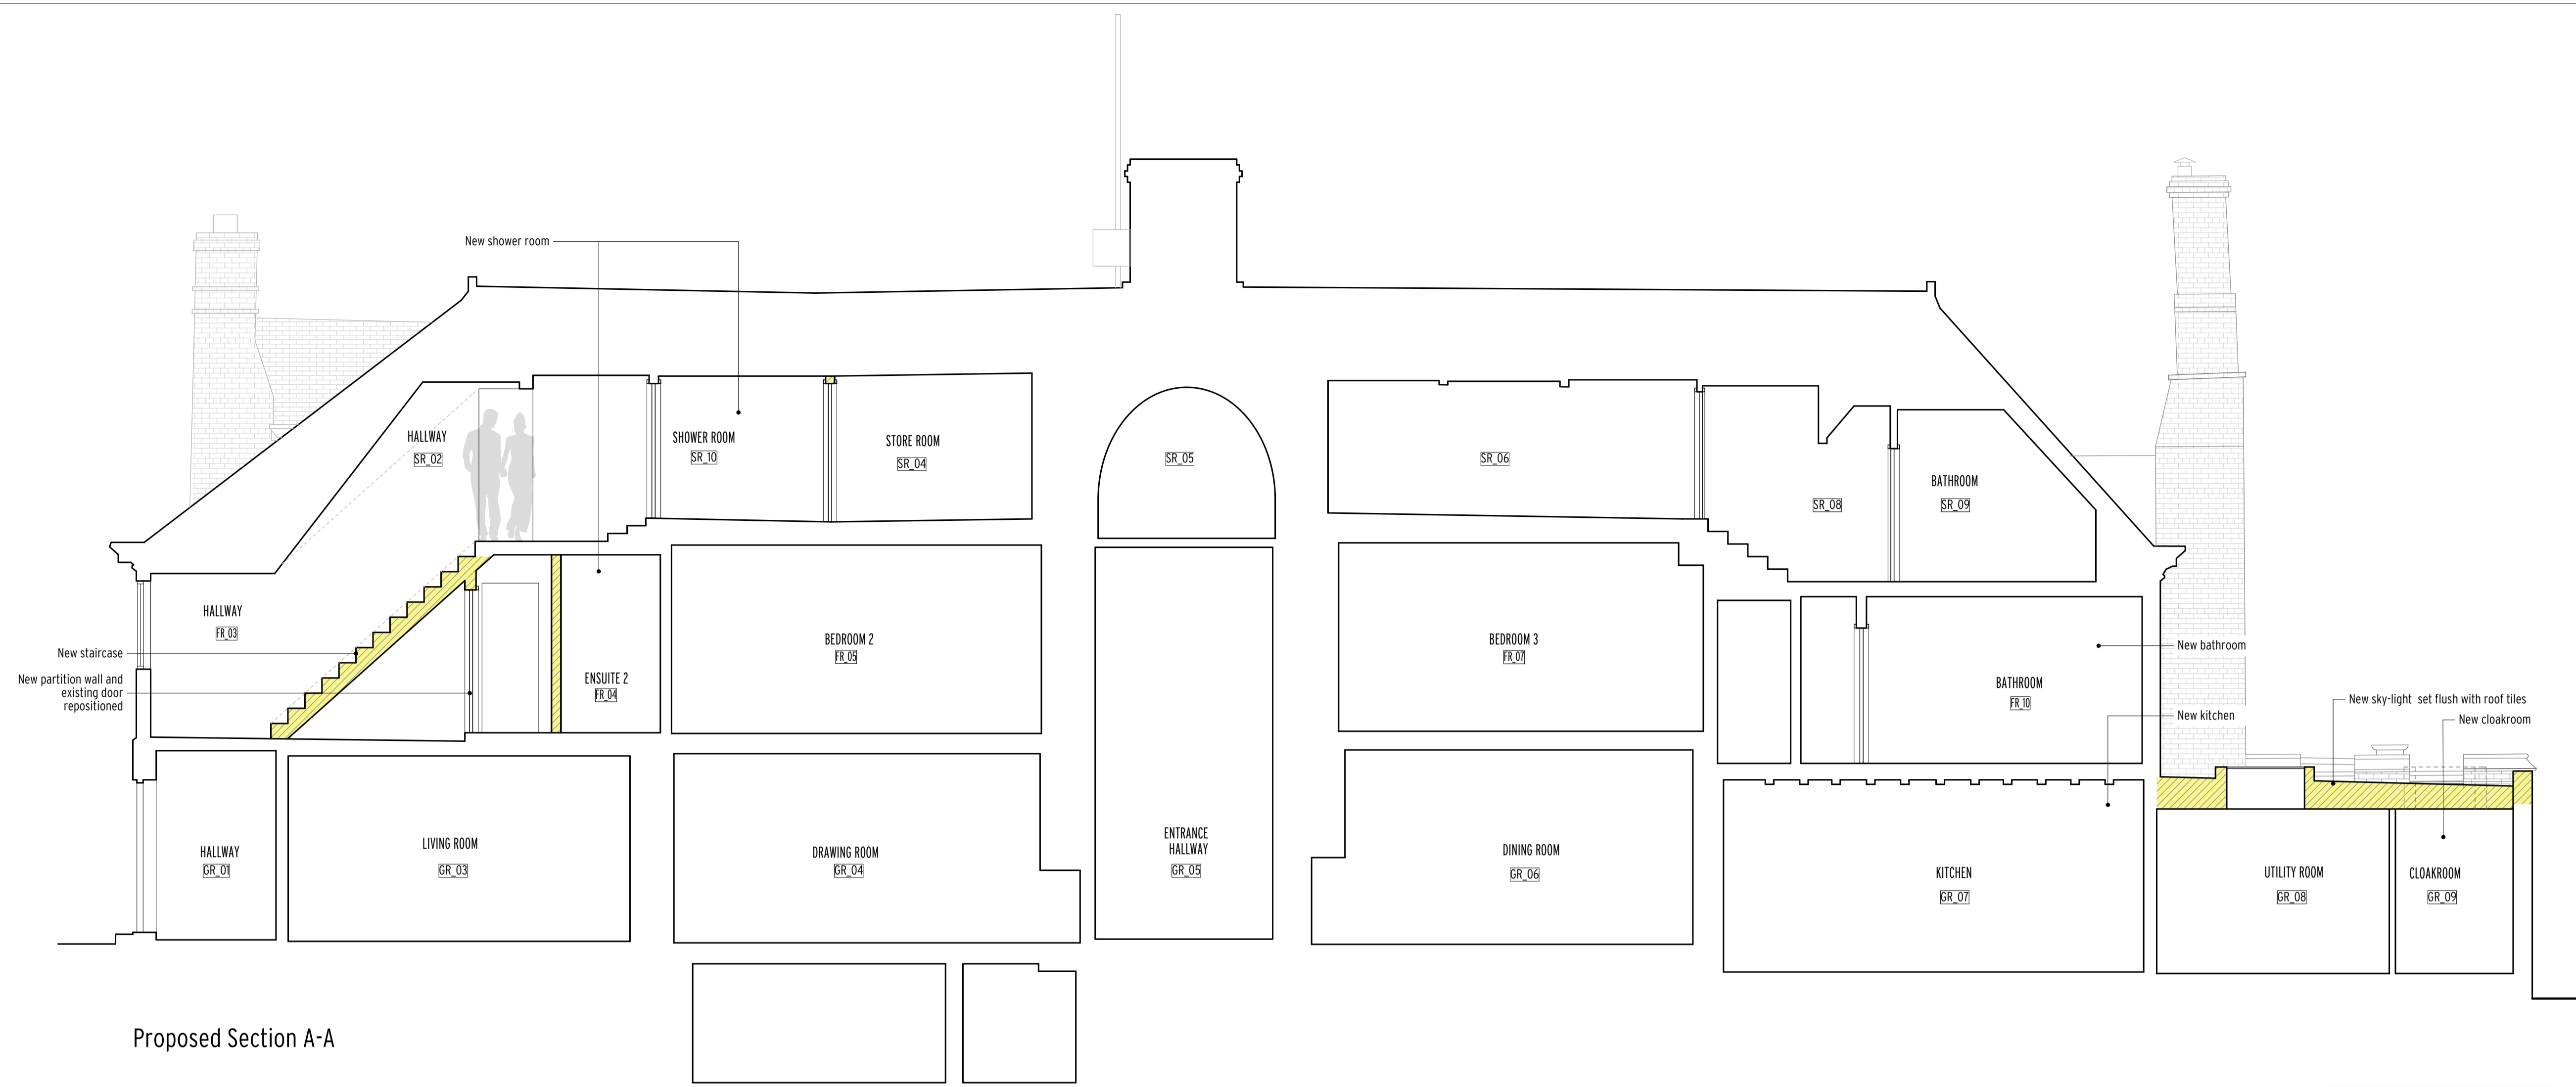


Proposed Section A-A

**LEGEND**

Existing Construction

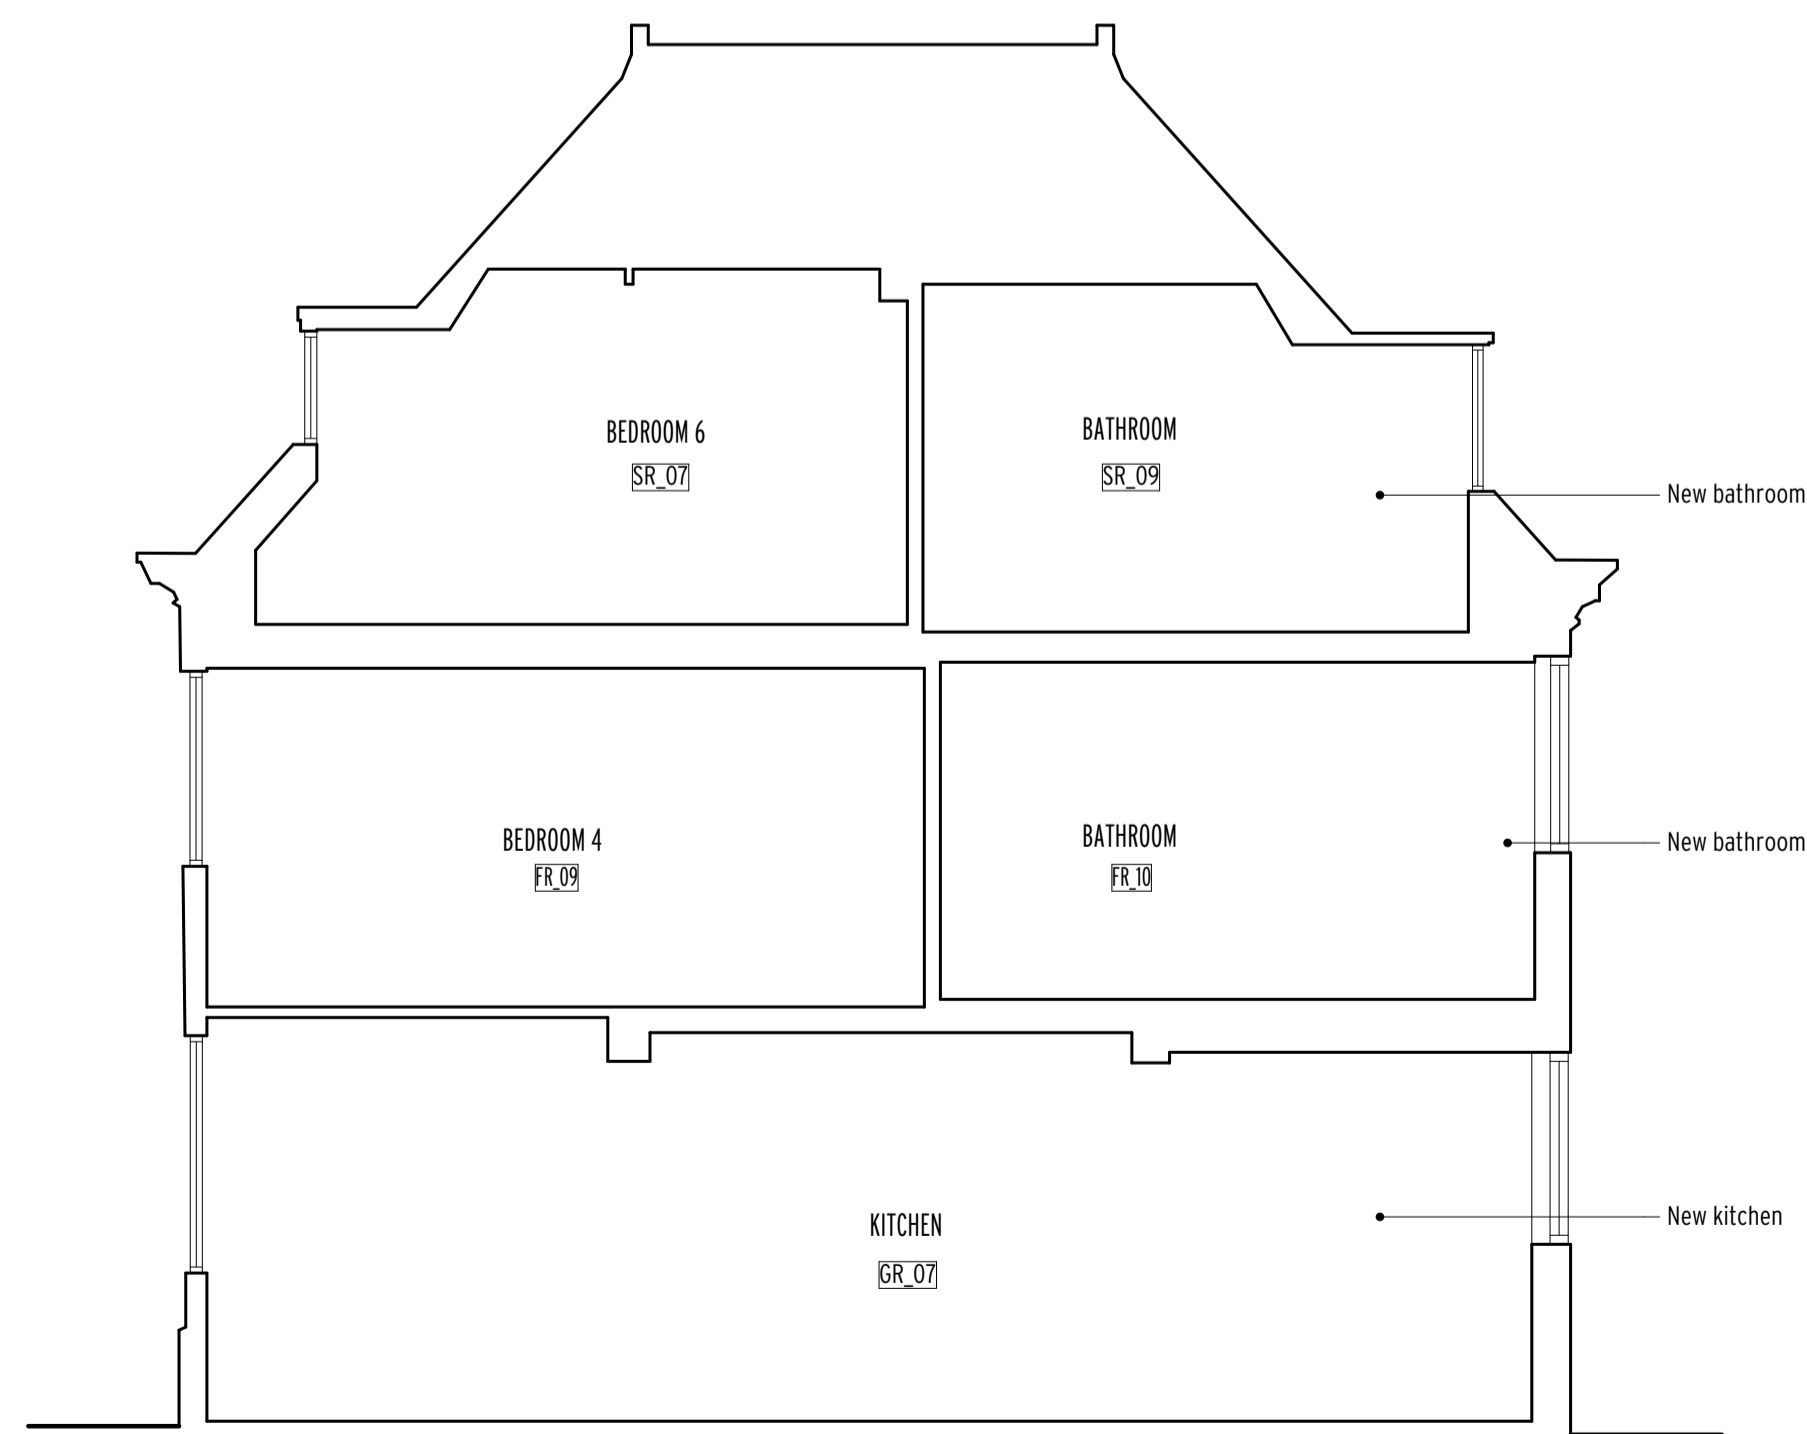

Proposed Section B-B

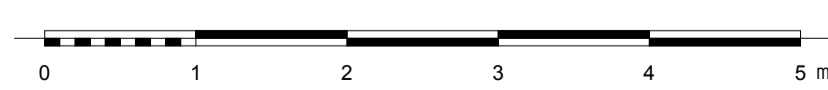

Notes:  
 All copyrights retained.  
 All information remains the property of Gregori\_Chiarotti Projects, and may not be used for any purpose whatsoever, or reproduced through any medium without the written consent of Gregori\_Chiarotti Projects.  
 No responsibility is accepted for unauthorised use.  
 All information is subject to statutory consents, rights of light and survey.  
 Do not scale from drawings - Use figured dimensions only and verify on site.

Rev.	Date	Dwn.	Description
0	21/09/22	EBZ	Planning Issue

Gregori | Chiarotti

Gregori | Chiarotti Projects  
 United House - North Road - London N7 9DP  
 Telephone +44 (0)20 7619 0522  
 Facsimile +44 (0)20 7619 0532  
 e-mail gc@gregori-chiarotti.com  
 website www.gregori-chiarotti.com


Client:  
 Mr Moody & Dr Dormer  
 35 Leighton Road  
 London  
 NW5 2QG

Project:  
 Clopton Hall, Rattlesden,  
 Suffolk,  
 IP30 0RN

Status:  
**PLANNING**


Drawing:  
 Proposed Sections

Scale(s):	Date:	Dwn by:	Chd by:
1:50 @ A1	03/05/2023	ebz	
Project No:	Drawing No:	Revision:	
2124	2006	0	

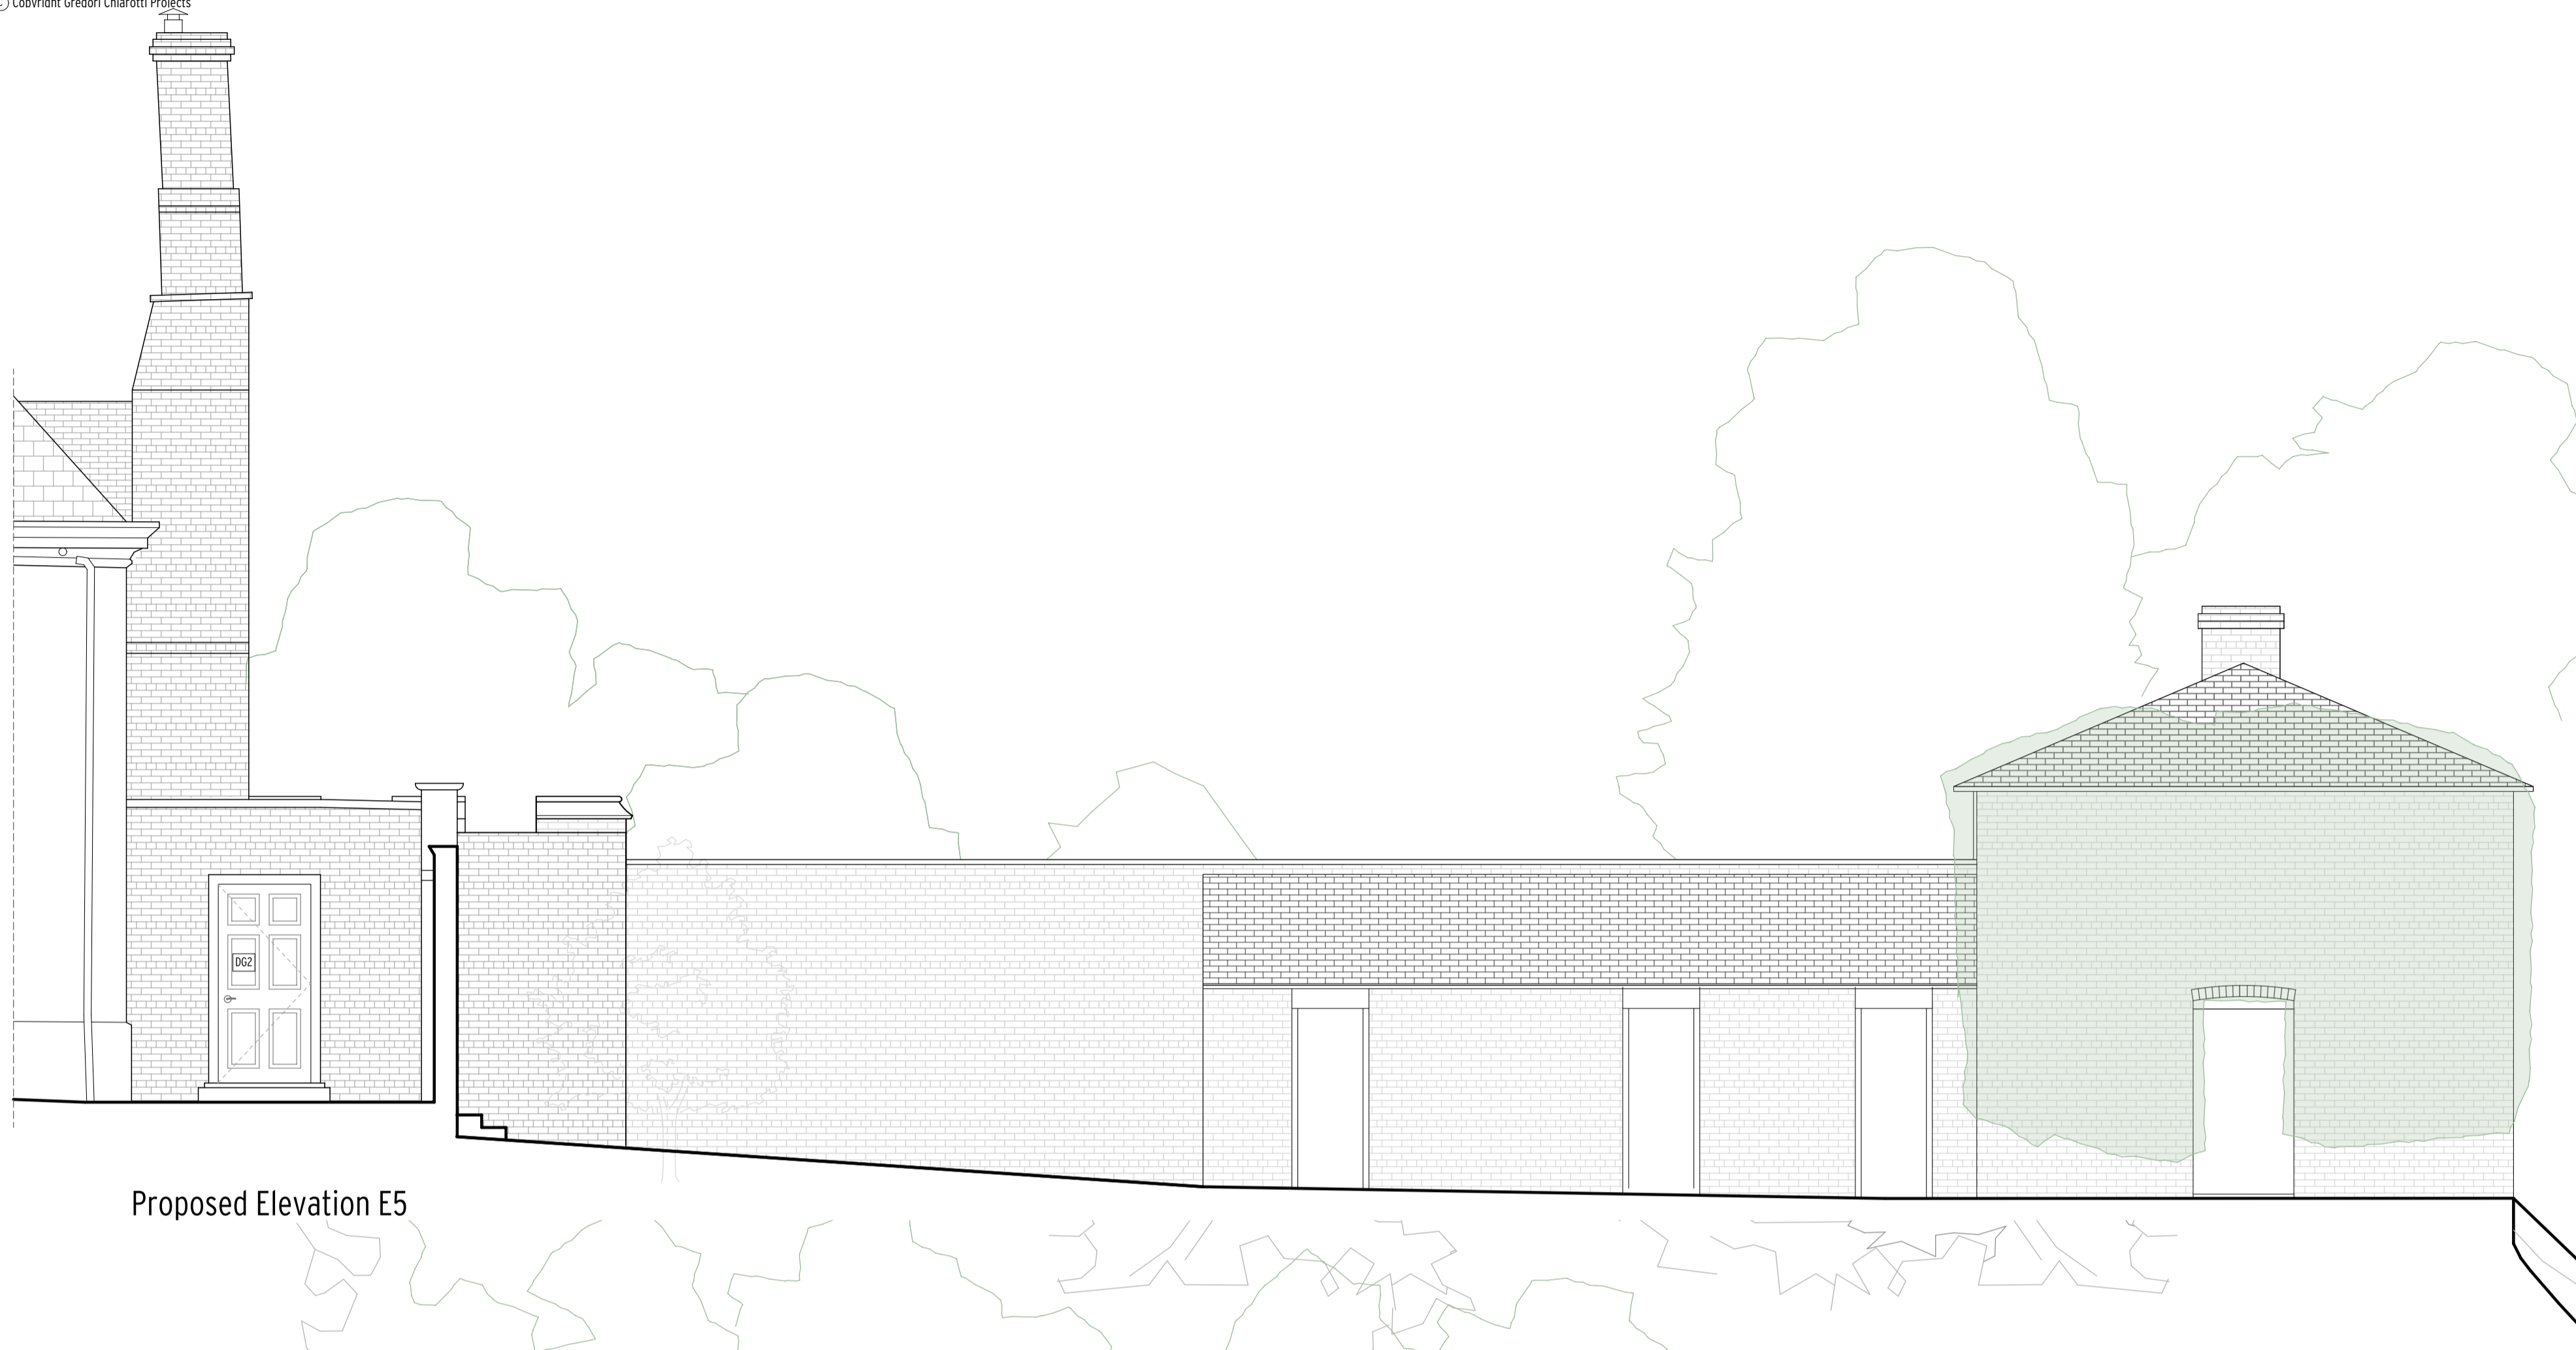

Proposed Elevation E5

- Legend**
- ① Existing brick wall
  - ② New brick wall and coping to match existing
  - ③ New stone coping to match existing
  - ④ Timber fence
  - ⑤ New wrought iron style metal gate
  - ⑥ Photovoltaic solar panels (PV)
  - ⑦ New red clay tiled roof to match existing
  - ⑧ New sky-light set flush with roof tiles/lead roof
  - ⑨ New lead roof and flashings
  - ⑩ Exposed oak posts and beams with wide profile leather edge cladding

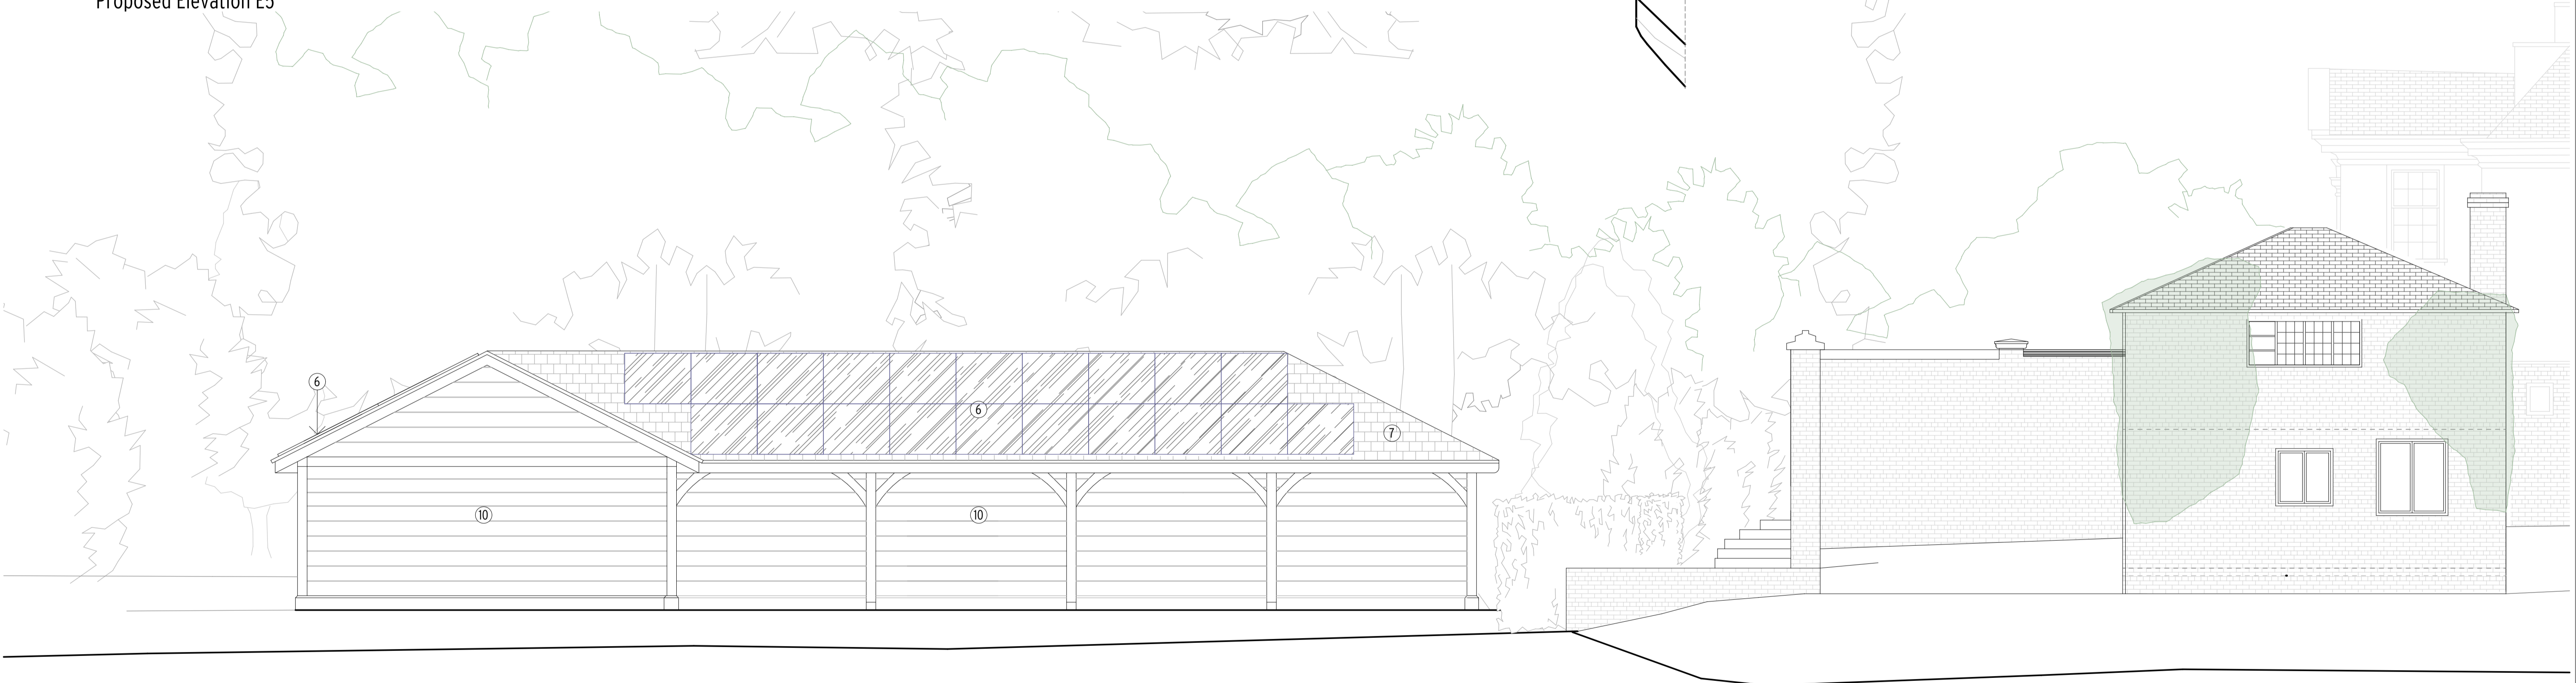


Proposed Elevation E6



Status: **PLANNING**


<p>Notes: All copyrights retained. All information remains the property of Gregori Chiarotti Architects Ltd. and may not be used for any purpose whatsoever, or reproduced through any medium without the written consent of Gregori Chiarotti Architects Ltd.  No responsibility is accepted for unauthorised use. All information is subject to statutory consents, rights of light and survey. Do not scale from drawings - Use figured dimensions only and verify on site.</p>	<table border="1"> <thead> <tr> <th>Rev.</th> <th>Date</th> <th>Dwn.</th> <th>Description</th> </tr> </thead> <tbody> <tr> <td>0</td> <td>21-09-2022</td> <td>EBZ</td> <td>PLANNING</td> </tr> <tr> <td>1</td> <td>21.11.2022</td> <td>ebz</td> <td>Issued for planning</td> </tr> <tr> <td>2</td> <td>07.07.2023</td> <td>ebz</td> <td>Issued for planning</td> </tr> </tbody> </table>	Rev.	Date	Dwn.	Description	0	21-09-2022	EBZ	PLANNING	1	21.11.2022	ebz	Issued for planning	2	07.07.2023	ebz	Issued for planning		<p>Client: <b>Mr Moody &amp; Dr Dormer</b> 35 Leighton Road London NW5 2QG</p>	<p><b>Gregori   Chiarotti</b></p> <p>Gregori   Chiarotti Projects United House North Road London N7 9DP Telephone +44 (0)20 7619 0522 Facsimile +44 (0)20 7619 0532 e-mail gc@gregori-chiarotti.com</p>	<p>Project: <b>Clopton Hall, Rattlesden, Suffolk, IP30 0RN</b></p> <p>Drawing: <b>Proposed Garage Elevations</b></p> <table border="1"> <thead> <tr> <th>Scale(s):</th> <th>Date:</th> <th>Dwn by:</th> <th>Chd by:</th> </tr> </thead> <tbody> <tr> <td>1:50@ A1</td> <td>24/07/2023</td> <td>ebz</td> <td></td> </tr> <tr> <th>Project No:</th> <th>Drawing No:</th> <th colspan="2">Revision:</th> </tr> <tr> <td>2124</td> <td>2009</td> <td colspan="2">2</td> </tr> </tbody> </table>	Scale(s):	Date:	Dwn by:	Chd by:	1:50@ A1	24/07/2023	ebz		Project No:	Drawing No:	Revision:		2124	2009	2	
Rev.	Date	Dwn.	Description																																		
0	21-09-2022	EBZ	PLANNING																																		
1	21.11.2022	ebz	Issued for planning																																		
2	07.07.2023	ebz	Issued for planning																																		
Scale(s):	Date:	Dwn by:	Chd by:																																		
1:50@ A1	24/07/2023	ebz																																			
Project No:	Drawing No:	Revision:																																			
2124	2009	2																																			



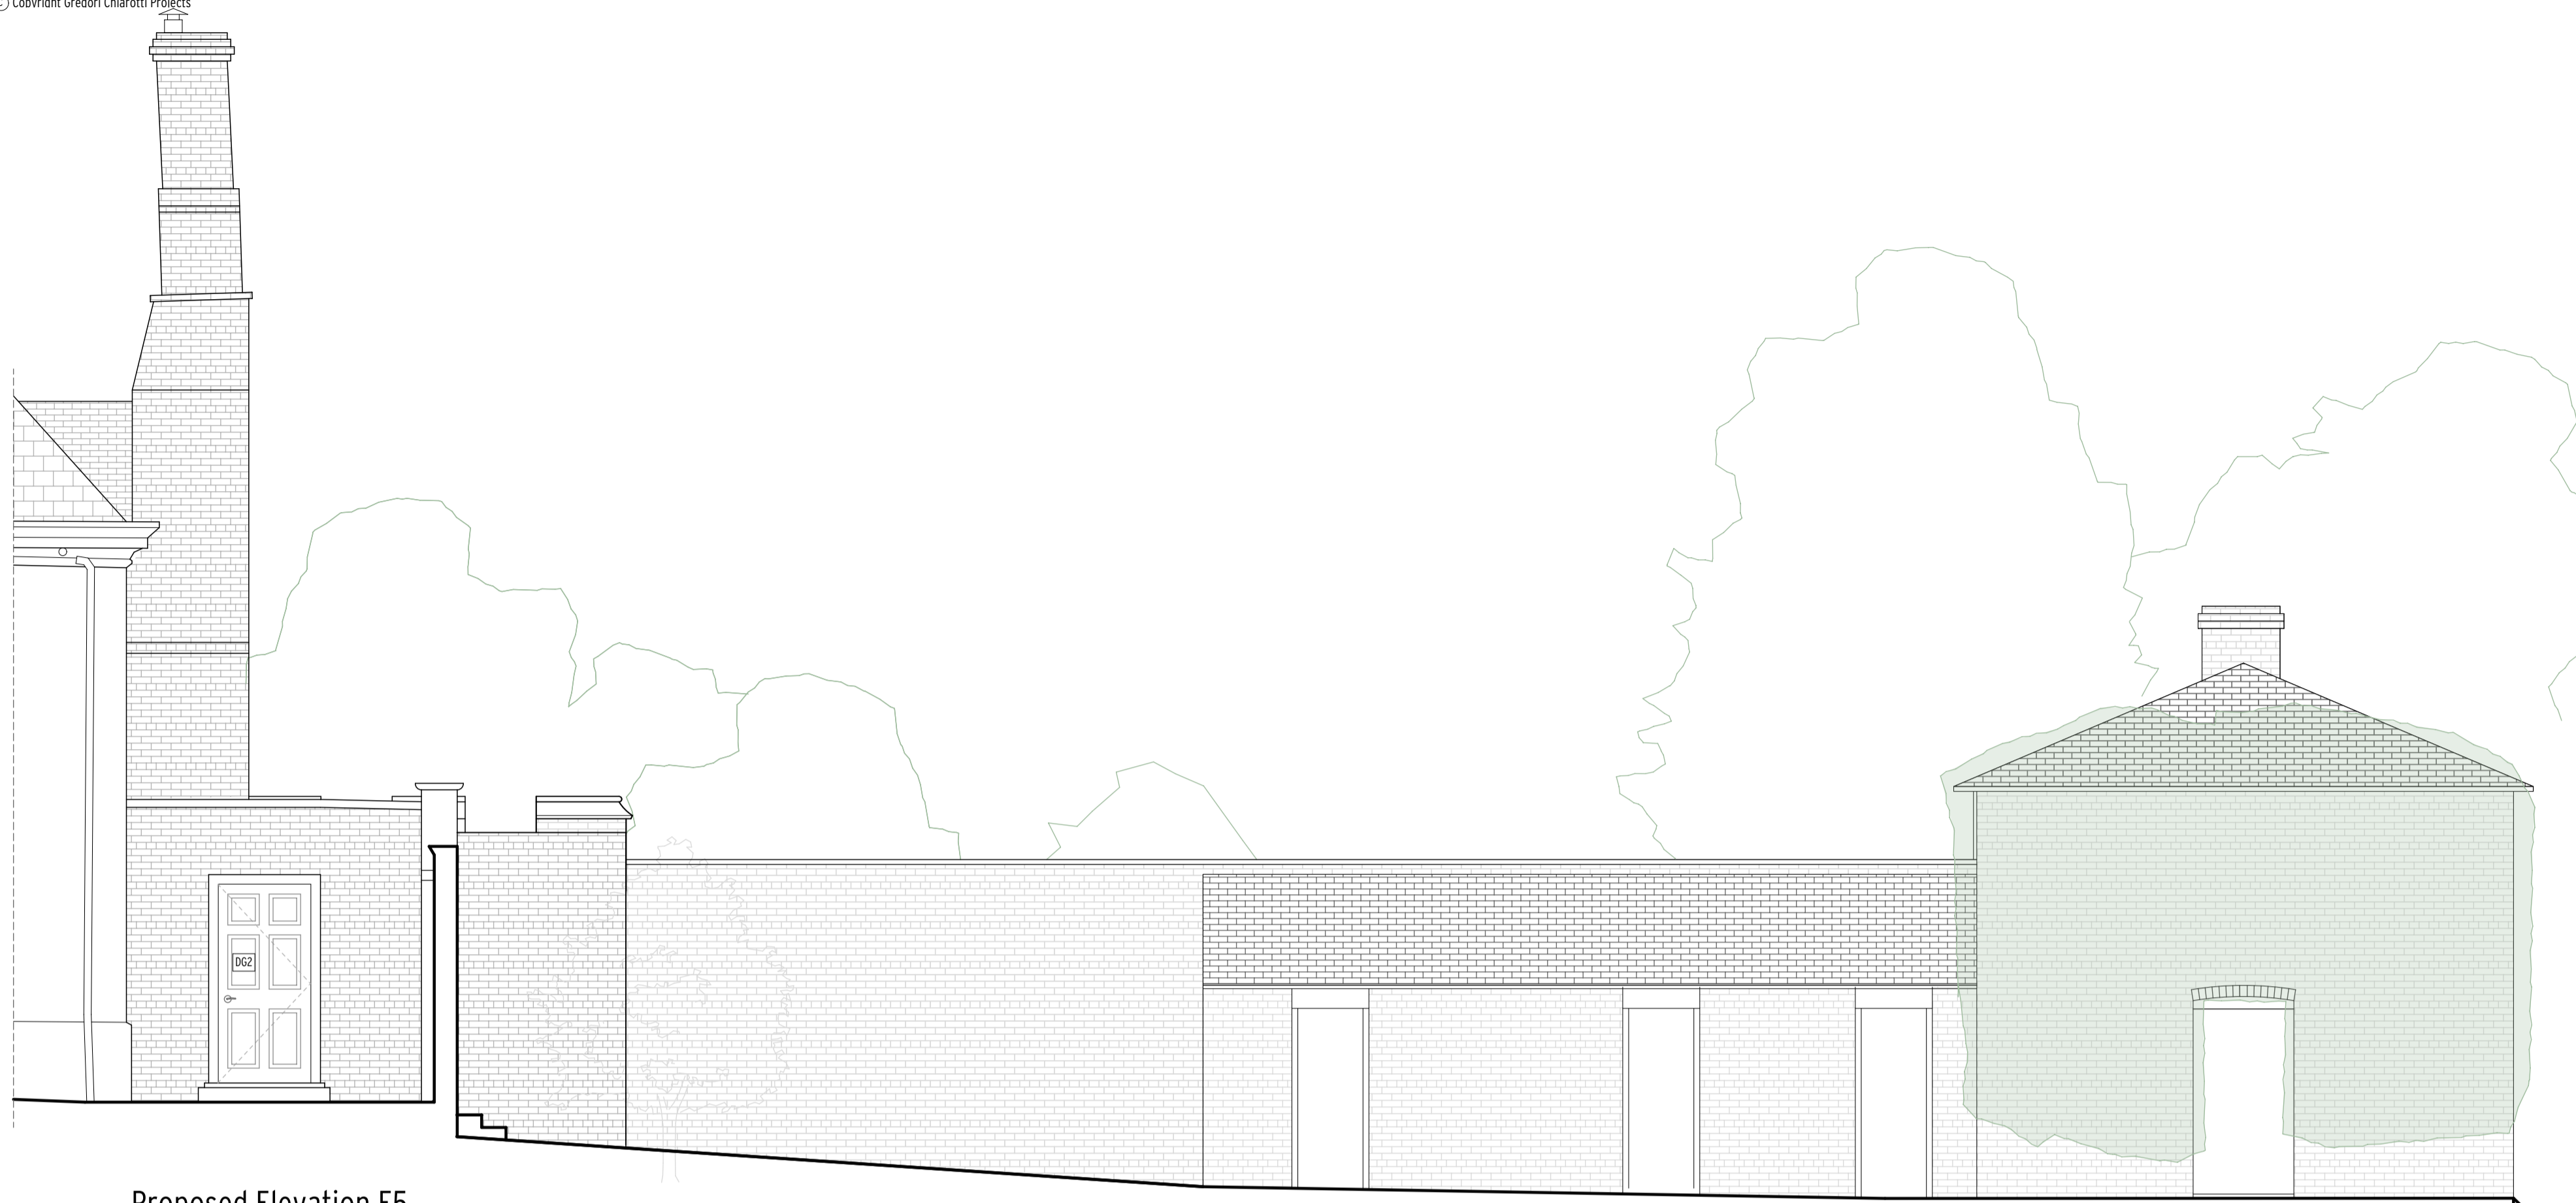

Proposed Elevation E5

- Legend**
- ① Existing brick wall
  - ② New brick wall and coping to match existing
  - ③ New stone coping to match existing
  - ④ Timber fence
  - ⑤ New wrought iron style metal gate
  - ⑥ Photovoltaic solar panels (PV)
  - ⑦ New red clay tiled roof to match existing
  - ⑧ New sky-light set flush with roof tiles/lead roof
  - ⑨ New lead roof and flashings
  - ⑩ Exposed oak posts and beams with wide profile leather edge cladding

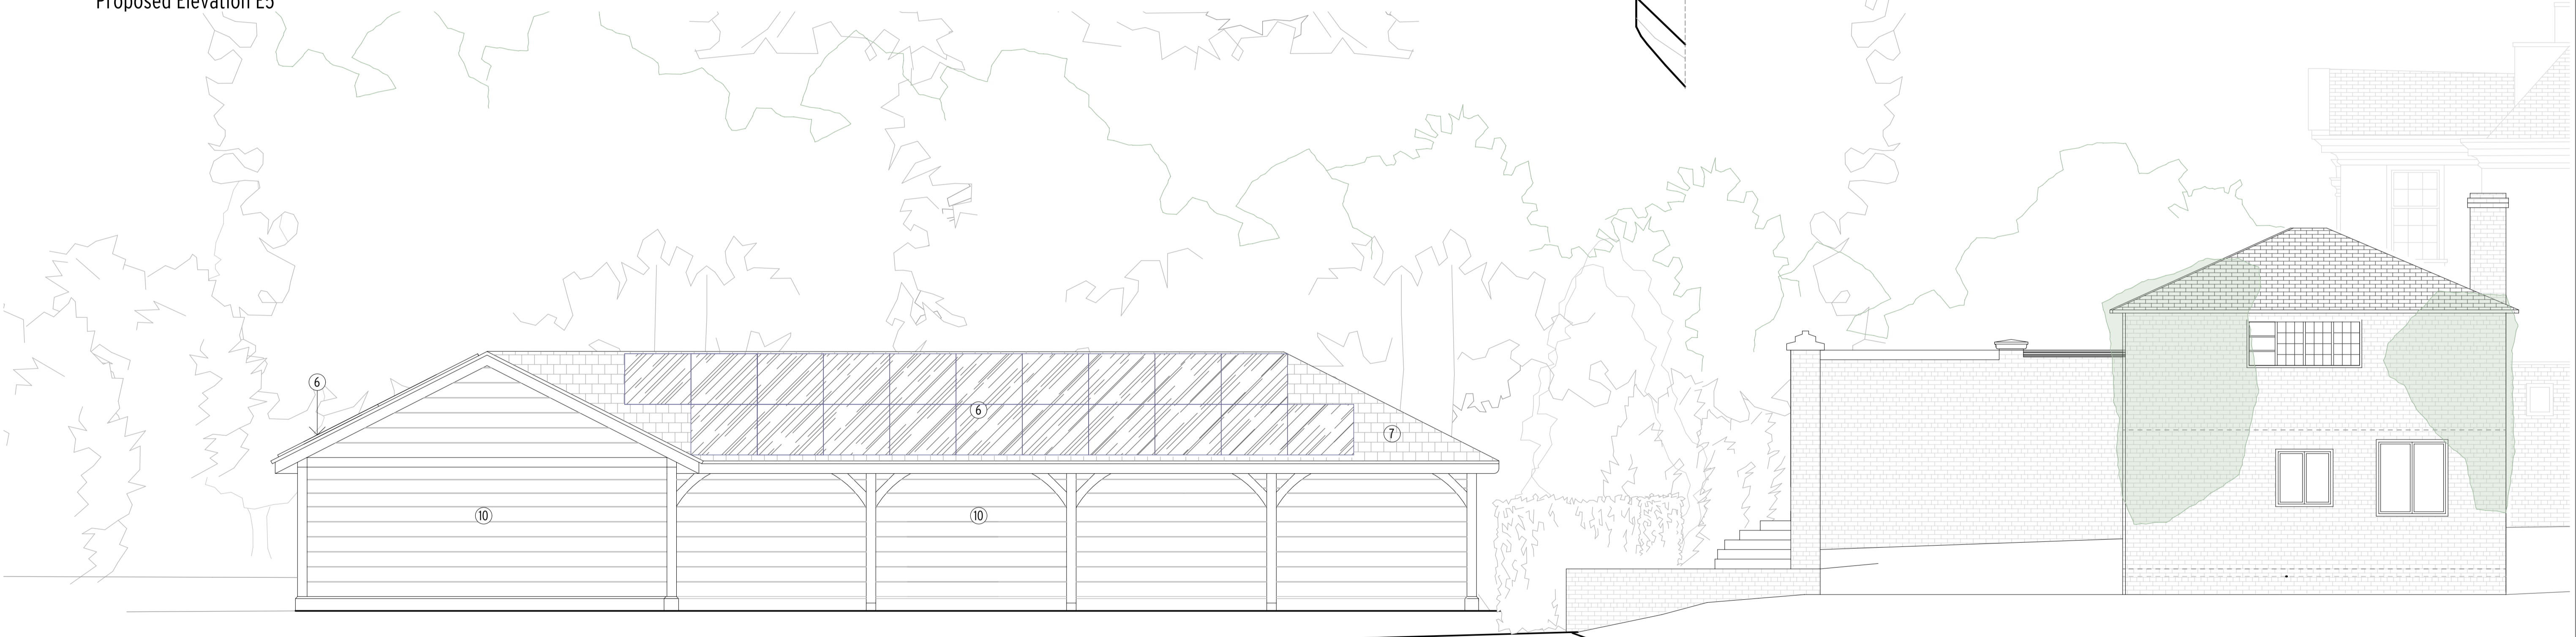

Proposed Elevation E6



Status: **PLANNING**

Rev.	Date	Dwn.	Description
0	21-09-2022	EBZ	PLANNING
1	21.11.2022	ebz	Issued for planning
2	07.07.2023	ebz	Issued for planning

Notes:  
All copyrights retained.  
All information remains the property of Gregori Chiarotti Architects Ltd. and may not be used for any purpose whatsoever, or reproduced through any medium without the written consent of Gregori Chiarotti Architects Ltd.  
  
No responsibility is accepted for unauthorised use.  
**All information is subject to statutory consents, Rights of light and survey.**  
Do not scale from drawings - Use figured dimensions only and verify on site.

Client:  
**Mr Moody & Dr Dormer**  
35 Leighton Road  
London  
NW5 2QG


**Gregori | Chiarotti**

Gregori | Chiarotti Projects  
United House North Road London N7 9DP  
Telephone +44 (0)20 7619 0522  
Facsimile +44 (0)20 7619 0532  
e-mail gc@gregori-chiarotti.com

Project:  
**Clopton Hall, Rattlesden, Suffolk,  
IP30 0RN**


Drawing:  
**Proposed Garage Elevations**

Scale(s)	Date	Dwn by	Chd by
1:50@ A1	21/07/2023	ebz	
Project No:	Drawing No:	Revision:	
2124	2009	2	

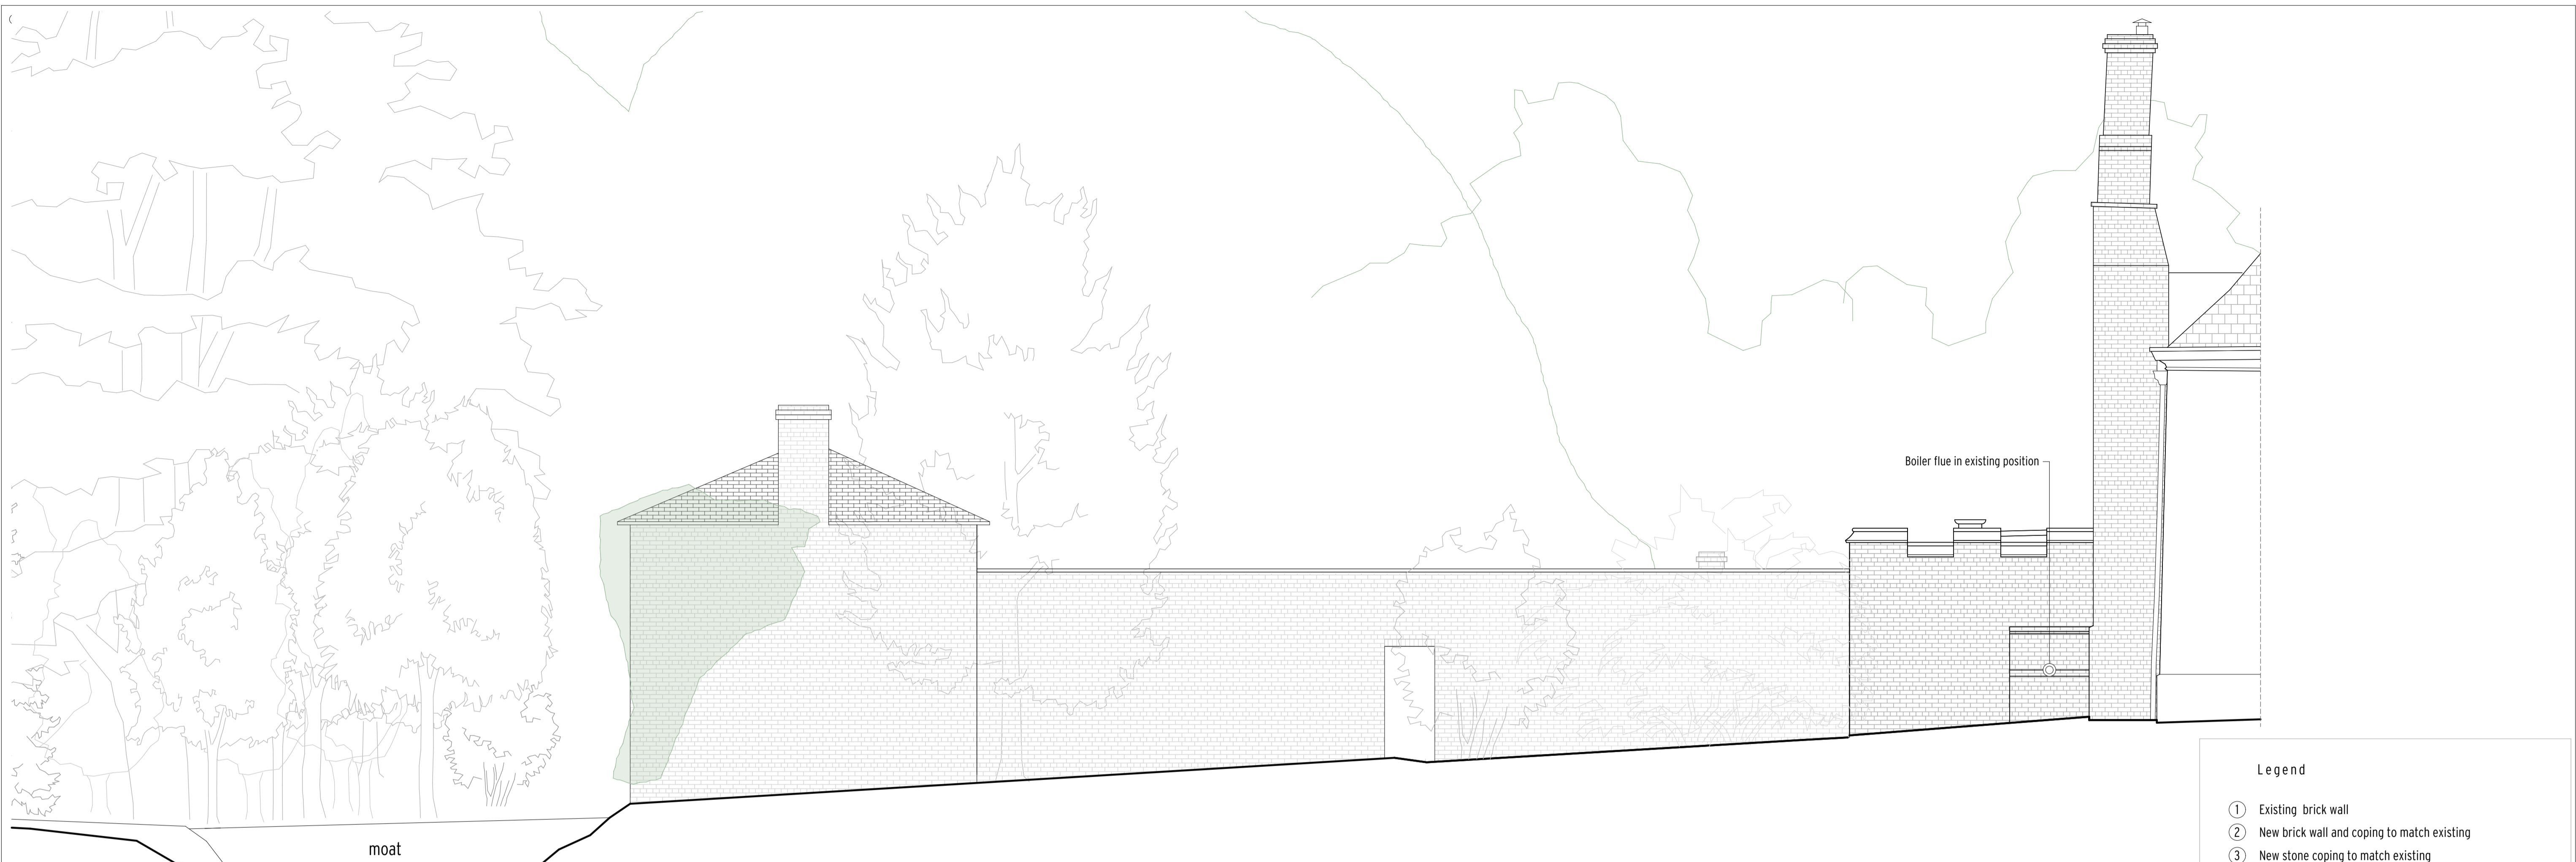


Proposed Elevation E7

- Legend**
- ① Existing brick wall
  - ② New brick wall and coping to match existing
  - ③ New stone coping to match existing
  - ④ Timber fence
  - ⑤ New wrought iron style metal gate
  - ⑥ Photovoltaic solar panels (PV)
  - ⑦ New red clay tiled roof to match existing
  - ⑧ New sky-light set flush with roof tiles/lead roof
  - ⑨ New lead roof and flashings
  - ⑩ Exposed oak posts and beams with wide profile feather edge cladding

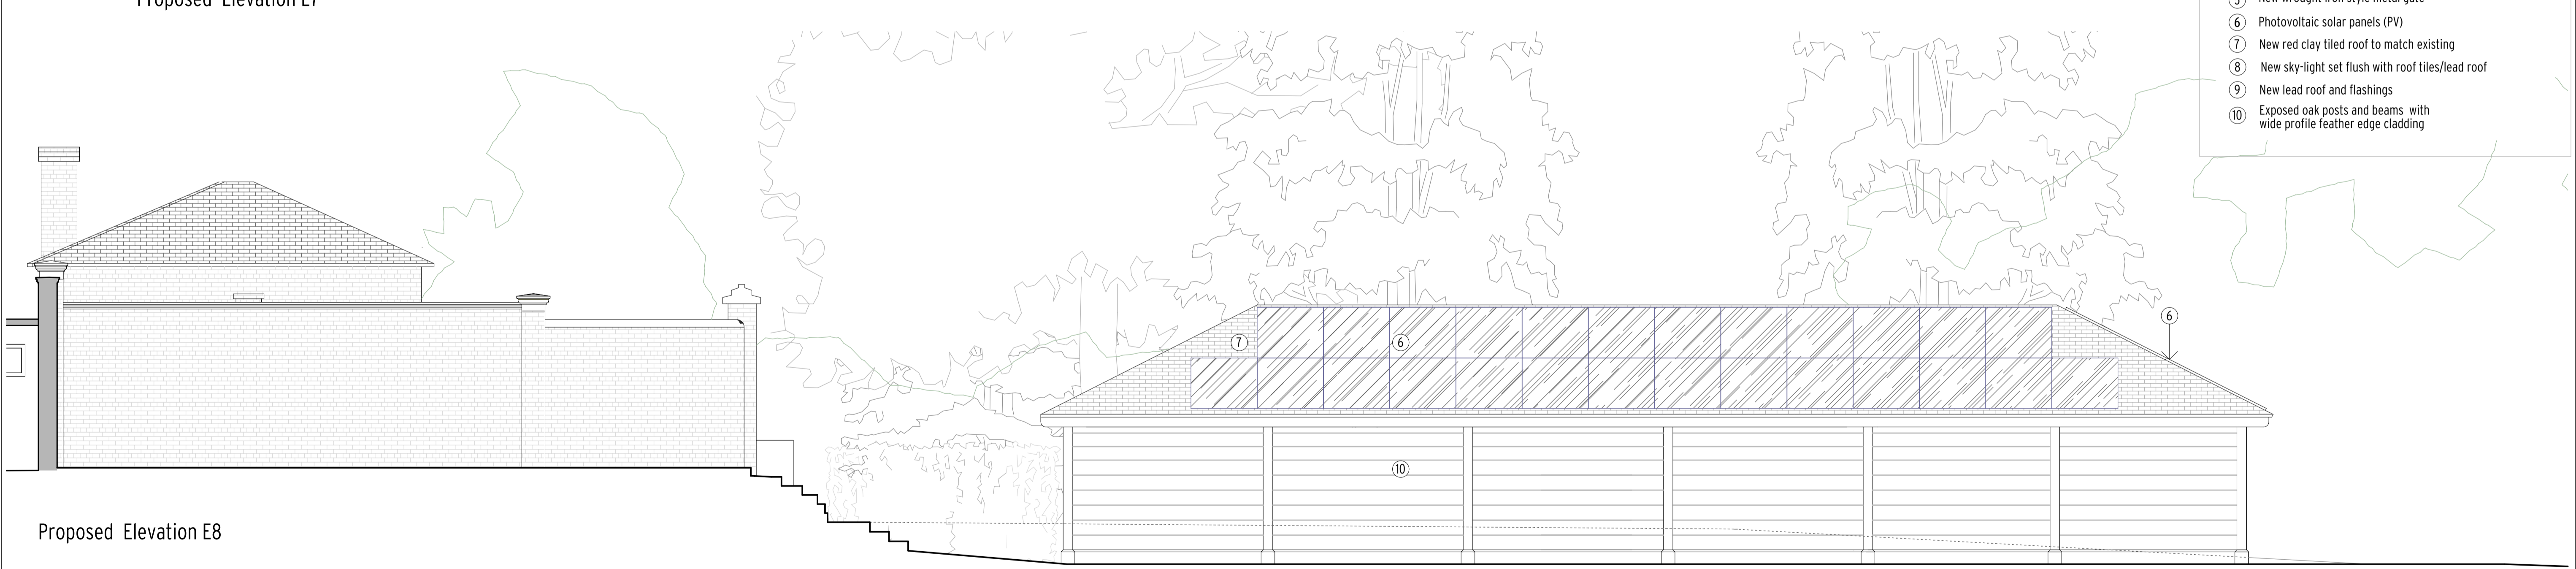


Proposed Elevation E8

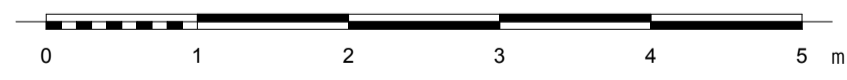


Status: **PLANNING**

<p><b>Notes:</b> All copyrights retained. All information remains the property of Gregori Chiarotti Architects Ltd. and may not be used for any purpose whatsoever, or reproduced through any medium without the written consent of Gregori Chiarotti Architects Ltd.</p> <p>No responsibility is accepted for unauthorised use. <b>All information is subject to statutory consents, Rights of light and survey.</b> Do not scale from drawings - Use figured dimensions only and verify on site.</p>	<table border="1" style="width: 100%; border-collapse: collapse;"> <thead> <tr> <th>Rev.</th> <th>Date</th> <th>Dwn.</th> <th>Description</th> </tr> </thead> <tbody> <tr> <td>0</td> <td>21-09-2022</td> <td>EBZ</td> <td>PLANNING</td> </tr> <tr> <td>1</td> <td>21.11.2022</td> <td>ebz</td> <td>Issued for planning</td> </tr> <tr> <td>2</td> <td>30.06.2023</td> <td>ebz</td> <td>Issued for planning</td> </tr> </tbody> </table>	Rev.	Date	Dwn.	Description	0	21-09-2022	EBZ	PLANNING	1	21.11.2022	ebz	Issued for planning	2	30.06.2023	ebz	Issued for planning	<p>Client: <b>Mr Moody &amp; Dr Dormer</b> 35 Leighton Road London NW5 20G</p>	<p><b>Gregori   Chiarotti</b></p>	<p>Project: <b>Clopton Hall, Rattlesden, Suffolk, IP30 0RN</b></p> <p>Drawing: <b>Proposed Garage Elevations</b></p>
Rev.	Date	Dwn.	Description																	
0	21-09-2022	EBZ	PLANNING																	
1	21.11.2022	ebz	Issued for planning																	
2	30.06.2023	ebz	Issued for planning																	
<p>United House North Road London N7 9DP Telephone +44 (0)20 7619 0522 Facsimile +44 (0)20 7619 0532 e-mail gc@gregori-chiarotti.com</p>		<table border="1" style="width: 100%; border-collapse: collapse;"> <thead> <tr> <th>Scale(s)</th> <th>Date</th> <th>Dwn by</th> <th>Chd by</th> </tr> </thead> <tbody> <tr> <td>1:50@ A1</td> <td>24/07/2023</td> <td>ebz</td> <td></td> </tr> <tr> <td>Project No:</td> <td>Drawing No:</td> <td colspan="2">Revision:</td> </tr> <tr> <td>2124</td> <td>2010</td> <td colspan="2">2</td> </tr> </tbody> </table>			Scale(s)	Date	Dwn by	Chd by	1:50@ A1	24/07/2023	ebz		Project No:	Drawing No:	Revision:		2124	2010	2	
Scale(s)	Date	Dwn by	Chd by																	
1:50@ A1	24/07/2023	ebz																		
Project No:	Drawing No:	Revision:																		
2124	2010	2																		

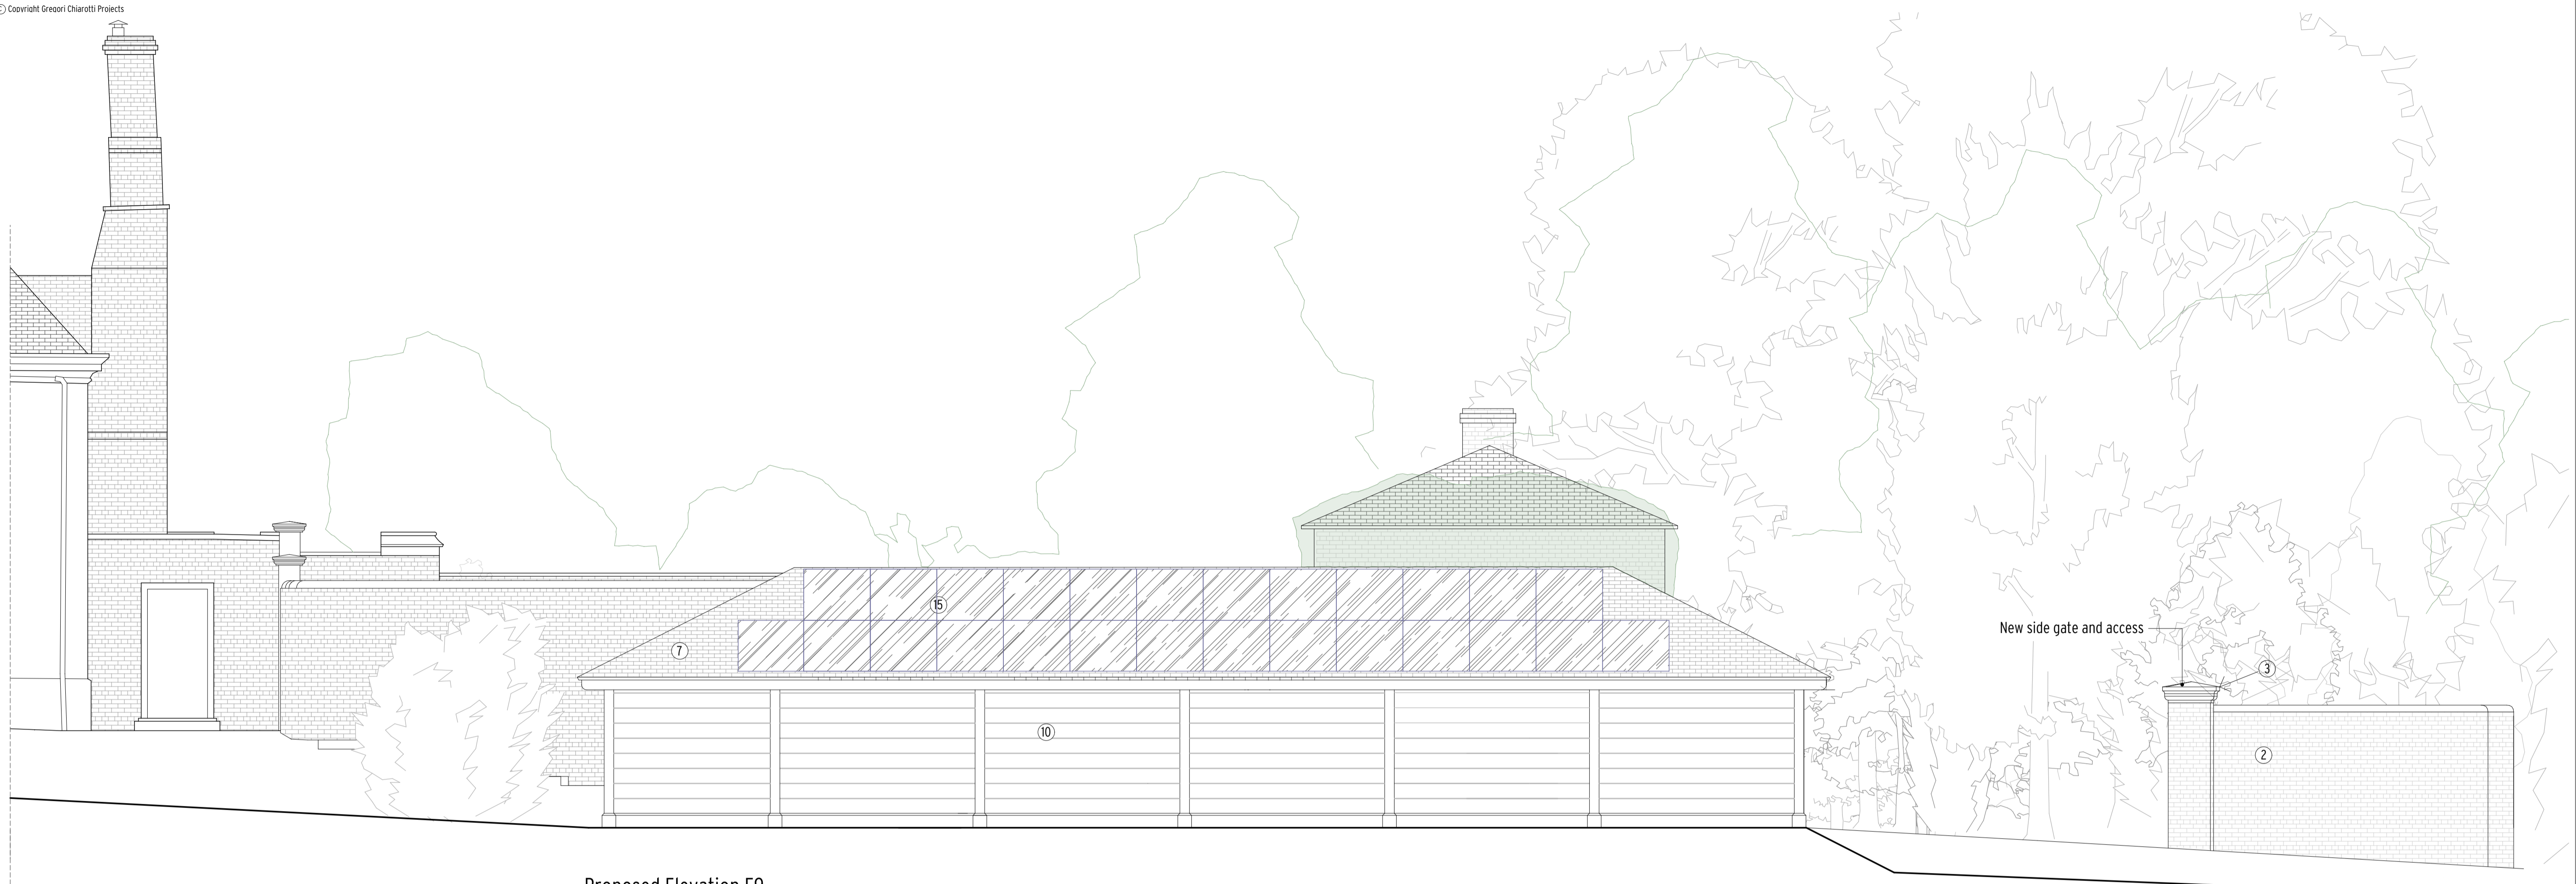

Proposed Elevation E9

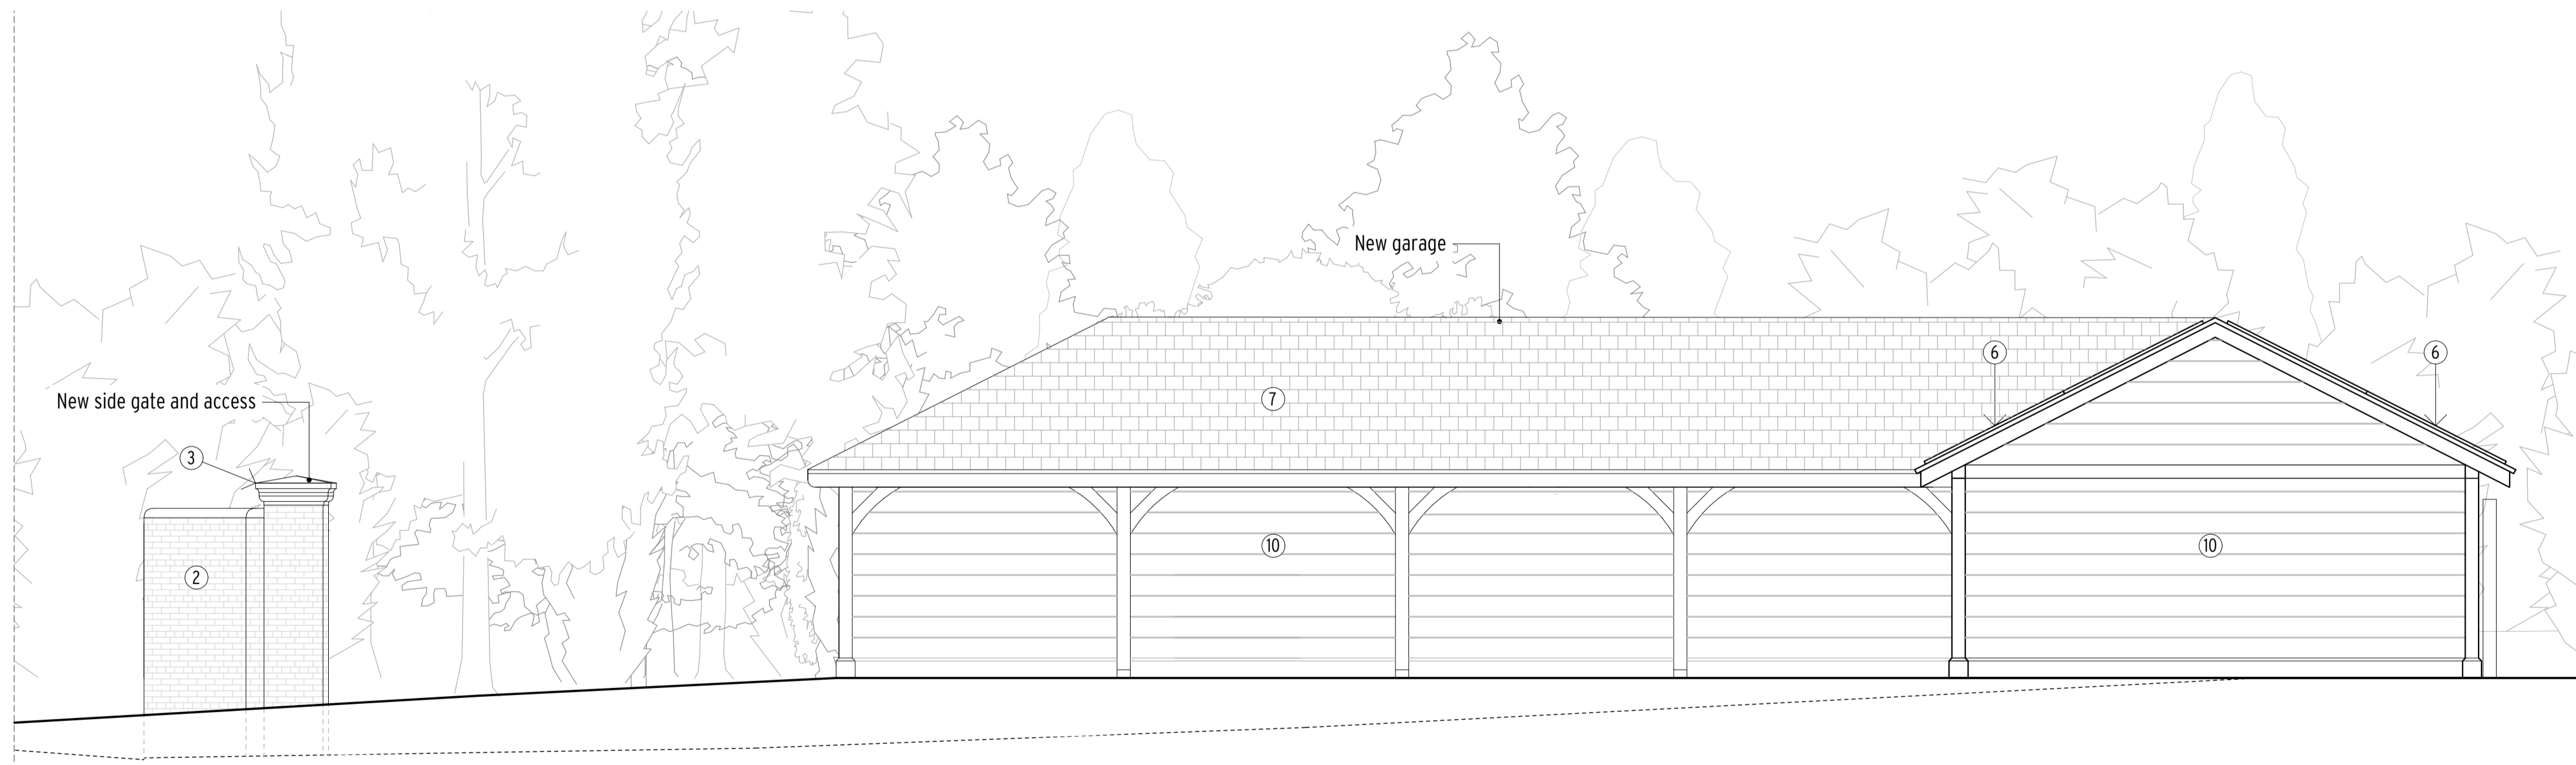

Proposed Elevation E10



Legend


- ① Existing brick wall
- ② New brick wall and coping to match existing
- ③ New stone coping to match existing
- ④ Timber fence
- ⑤ New wrought iron style metal gate
- ⑥ Photovoltaic solar panels (PV)
- ⑦ New red clay tiled roof to match existing
- ⑧ New sky-light set flush with roof tiles/lead roof
- ⑨ New lead roof and flashings
- ⑩ Exposed oak posts and beams with wide profile feather edge cladding

Status: **PLANNING**

<p>Notes:</p> <p>All copyrights retained.</p> <p>All information remains the property of Gregori Chiarotti Architects Ltd. and may not be used for any purpose whatsoever, or reproduced through any medium without the written consent of Gregori Chiarotti Architects Ltd.</p> <p>No responsibility is accepted for unauthorised use.</p> <p>All information is subject to statutory consents, Rights of light and survey.</p> <p>Do not scale from drawings - Use figured dimensions only and verify on site.</p>	<table border="1"> <thead> <tr> <th>Rev.</th> <th>Date</th> <th>Dwn.</th> <th>Description</th> </tr> </thead> <tbody> <tr> <td>0</td> <td>21-09-2022</td> <td>EBZ</td> <td>PLANNING</td> </tr> <tr> <td>1</td> <td>21.11.2022</td> <td>ebz</td> <td>Issued for planning</td> </tr> <tr> <td>2</td> <td>07.07.2023</td> <td>ebz</td> <td>Issued for planning</td> </tr> </tbody> </table>	Rev.	Date	Dwn.	Description	0	21-09-2022	EBZ	PLANNING	1	21.11.2022	ebz	Issued for planning	2	07.07.2023	ebz	Issued for planning	<p>Client:</p> <p><b>Mr Moody &amp; Dr Dormer</b>          35 Leighton Road          London          NW5 20G</p>	<p><b>Gregori   Chiarotti</b></p>	<p>Project:</p> <p><b>Clopton Hall, Rattlesden, Suffolk, IP30 0RN</b></p> <p>Drawing:</p> <p><b>Proposed Garage Elevations</b></p>	<table border="1"> <thead> <tr> <th>Scale(s):</th> <th>Date:</th> <th>Dwn by:</th> <th>Chd by:</th> </tr> </thead> <tbody> <tr> <td>1:50@ A1</td> <td>24/07/2023</td> <td>ebz</td> <td></td> </tr> <tr> <th>Project No:</th> <th>Drawing No:</th> <th colspan="2">Revision:</th> </tr> <tr> <td>2124</td> <td>2011</td> <td colspan="2">2</td> </tr> </tbody> </table>	Scale(s):	Date:	Dwn by:	Chd by:	1:50@ A1	24/07/2023	ebz		Project No:	Drawing No:	Revision:		2124	2011	2	
Rev.	Date	Dwn.	Description																																		
0	21-09-2022	EBZ	PLANNING																																		
1	21.11.2022	ebz	Issued for planning																																		
2	07.07.2023	ebz	Issued for planning																																		
Scale(s):	Date:	Dwn by:	Chd by:																																		
1:50@ A1	24/07/2023	ebz																																			
Project No:	Drawing No:	Revision:																																			
2124	2011	2																																			



Proposed Section/Elevation E11

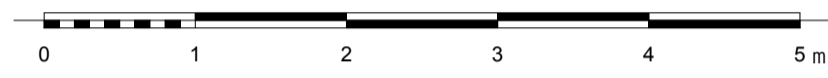

**Legend**

- Existing Construction
- New Construction

**Legend**

- ① Existing brick wall
- ② New brick wall and coping to match existing
- ③ New stone coping to match existing
- ④ Timber fence
- ⑤ New wrought iron style metal gate
- ⑥ Photovoltaic solar panels (PV)
- ⑦ New red clay tiled roof to match existing
- ⑧ New sky-light set flush with roof tiles/lead roof
- ⑨ New lead roof and flashings
- ⑩ Exposed oak posts and beams with wide profile feather edge cladding

Status: **PLANNING**

<p>Notes:</p> <p>All copyrights retained.</p> <p>All information remains the property of Gregori Chiarotti Architects Ltd. and may not be used for any purpose whatsoever, or reproduced through any medium without the written consent of Gregori Chiarotti Architects Ltd.</p> <p>No responsibility is accepted for unauthorised use.</p> <p><b>All information is subject to statutory consents, Rights of light and survey.</b></p> <p><b>Do not scale from drawings - Use figured dimensions only and verify on site.</b></p>	Rev.	Date	Dwn.	Description
	0	21-09-2022	EBZ	PLANNING
	1	21.11.2022	ebz	Issued for planning
	2	30.06.2023	ebz	Issued for planning

	<p>Client:</p> <p><b>Mr Moody &amp; Dr Dormer</b> 35 Leighton Road London NW5 20G</p>
--	---------------------------------------------------------------------------------------------------

<p><b>Gregori   Chiarotti</b></p>
<p><b>Gregori   Chiarotti Projects</b></p> <p>United House North Road London N7 9DP Telephone +44 (0)20 7619 0522 Facsimile +44 (0)20 7619 0532 e-mail gc@gregori-chiarotti.com</p>


<p>Project:</p> <p><b>Clopton Hall, Rattlesden, Suffolk, IP30 0RN</b></p> <p>Drawing:</p> <p><b>Proposed Garage Section</b></p>
<p>Scales(s):</p> <p><b>1:50@ A1</b></p>
<p>Date:</p> <p><b>24/07/2023</b></p>
<p>Dwn by:</p> <p><b>ebz</b></p>
<p>Project No:</p> <p><b>2124</b></p>
<p>Drawing No:</p> <p><b>2012</b></p>
<p>Revision:</p> <p><b>2</b></p>



Proposed Site Section S1



Proposed Site Section S2

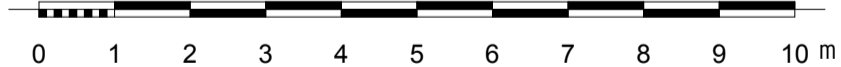

Status: **PLANNING**

Notes:  
 All copyrights retained.  
 All information remains the property of Gregori Chiarotti Architects Ltd. and may not be used for any purpose whatsoever, or reproduced through any medium without the written consent of Gregori Chiarotti Architects Ltd.  
 No responsibility is accepted for unauthorised use.  
 All information is subject to statutory consents, rights of light and survey.  
 Do not scale from drawings - Use figured dimensions only and verify on site.

Rev.	Date	Dwn.	Description
0	21-09-2022	EBZ	PLANNING
1	30.05.2023	ebz	Issued for planning

Client:  
**Mr Moody & Dr Dormer**  
 35 Leighton Road  
 London  
 NW5 20G


**Gregori | Chiarotti**

Gregori | Chiarotti Projects  
 United House North Road London N7 9DP  
 Telephone +44 (0)20 7619 0522  
 Facsimile +44 (0)20 7619 0532  
 e-mail gc@gregori-chiarotti.com

Project:  
**Clopton Hall, Rattlesden, Suffolk,**  
**IP30 0RN**  
 Drawing:  
**Proposed Site Sections**  
 Scale(s): 1:100@ A1 Date: 03/05/2023 Dwn by: ebz Cnd by:  
 Project No: 2124 Drawing No: 2013 Revision: 1



Proposed Site Section S3

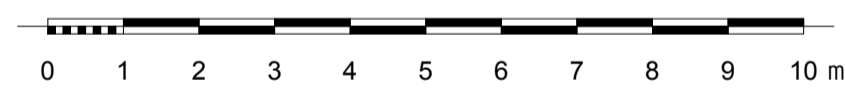


Status: **PLANNING**

<p>Notes: All copyrights retained. All information remains the property of Gregori Chiarotti Architects Ltd. and may not be used for any purpose whatsoever, or reproduced through any medium without the written consent of Gregori Chiarotti Architects Ltd.  No responsibility is accepted for unauthorised use. <b>All information is subject to statutory consents, Rights of light and survey.</b> <b>Do not scale from drawings - Use figured dimensions only and verify on site.</b></p>	<table border="1"> <thead> <tr> <th>Rev.</th> <th>Date</th> <th>Dwn.</th> <th>Description</th> </tr> </thead> <tbody> <tr> <td>0</td> <td>21-09-2022</td> <td>EBZ</td> <td>PLANNING</td> </tr> <tr> <td>1</td> <td>21.11.2022</td> <td>ebz</td> <td>Issued for planning</td> </tr> <tr> <td>2</td> <td>30.05.2023</td> <td>ebz</td> <td>Issued for planning</td> </tr> </tbody> </table>	Rev.	Date	Dwn.	Description	0	21-09-2022	EBZ	PLANNING	1	21.11.2022	ebz	Issued for planning	2	30.05.2023	ebz	Issued for planning			<p>Client: <b>Mr Moody &amp; Dr Dormer</b> 35 Leighton Road London NW5 20G</p>	<p><b>Gregori   Chiarotti</b></p>	<p>Project: <b>Clopton Hall, Rattlesden, Suffolk,</b> IP30 0RN Drawing: <b>Proposed Site Section</b></p> <table border="1"> <tr> <td>Scale(s): 1:100@ A1</td> <td>Date: 21/07/2023</td> <td>Dwn by: ebz</td> <td>Chd by:</td> </tr> <tr> <td>Project No: 2124</td> <td>Drawing No: 2014</td> <td>Revision: 2</td> <td></td> </tr> </table>	Scale(s): 1:100@ A1	Date: 21/07/2023	Dwn by: ebz	Chd by:	Project No: 2124	Drawing No: 2014	Revision: 2	
Rev.	Date	Dwn.	Description																											
0	21-09-2022	EBZ	PLANNING																											
1	21.11.2022	ebz	Issued for planning																											
2	30.05.2023	ebz	Issued for planning																											
Scale(s): 1:100@ A1	Date: 21/07/2023	Dwn by: ebz	Chd by:																											
Project No: 2124	Drawing No: 2014	Revision: 2																												

Gregori | Chiarotti Projects  
United House North Road London N7 9DP  
Telephone +44 (0)20 7619 0522  
Facsimile +44 (0)20 7619 0532  
e-mail gc@gregori-chiarotti.com

Notes:  
 All copyrights retained.  
 All information remains the property of Gregori Chiarotti Projects, and may not be used for any purpose whatsoever, or reproduced through any medium without the written consent of Gregori Chiarotti Projects.  
 No responsibility is accepted for unauthorised use.  
 All information is subject to statutory consents, rights of light and survey.  
 Do not scale from drawings - Use figured dimensions only and verify on site.

Rev.	Date	Dwn.	Description
0	01/10/22	EBZ	Planning Issue
1	05/06/23	EBZA	Planning Issue

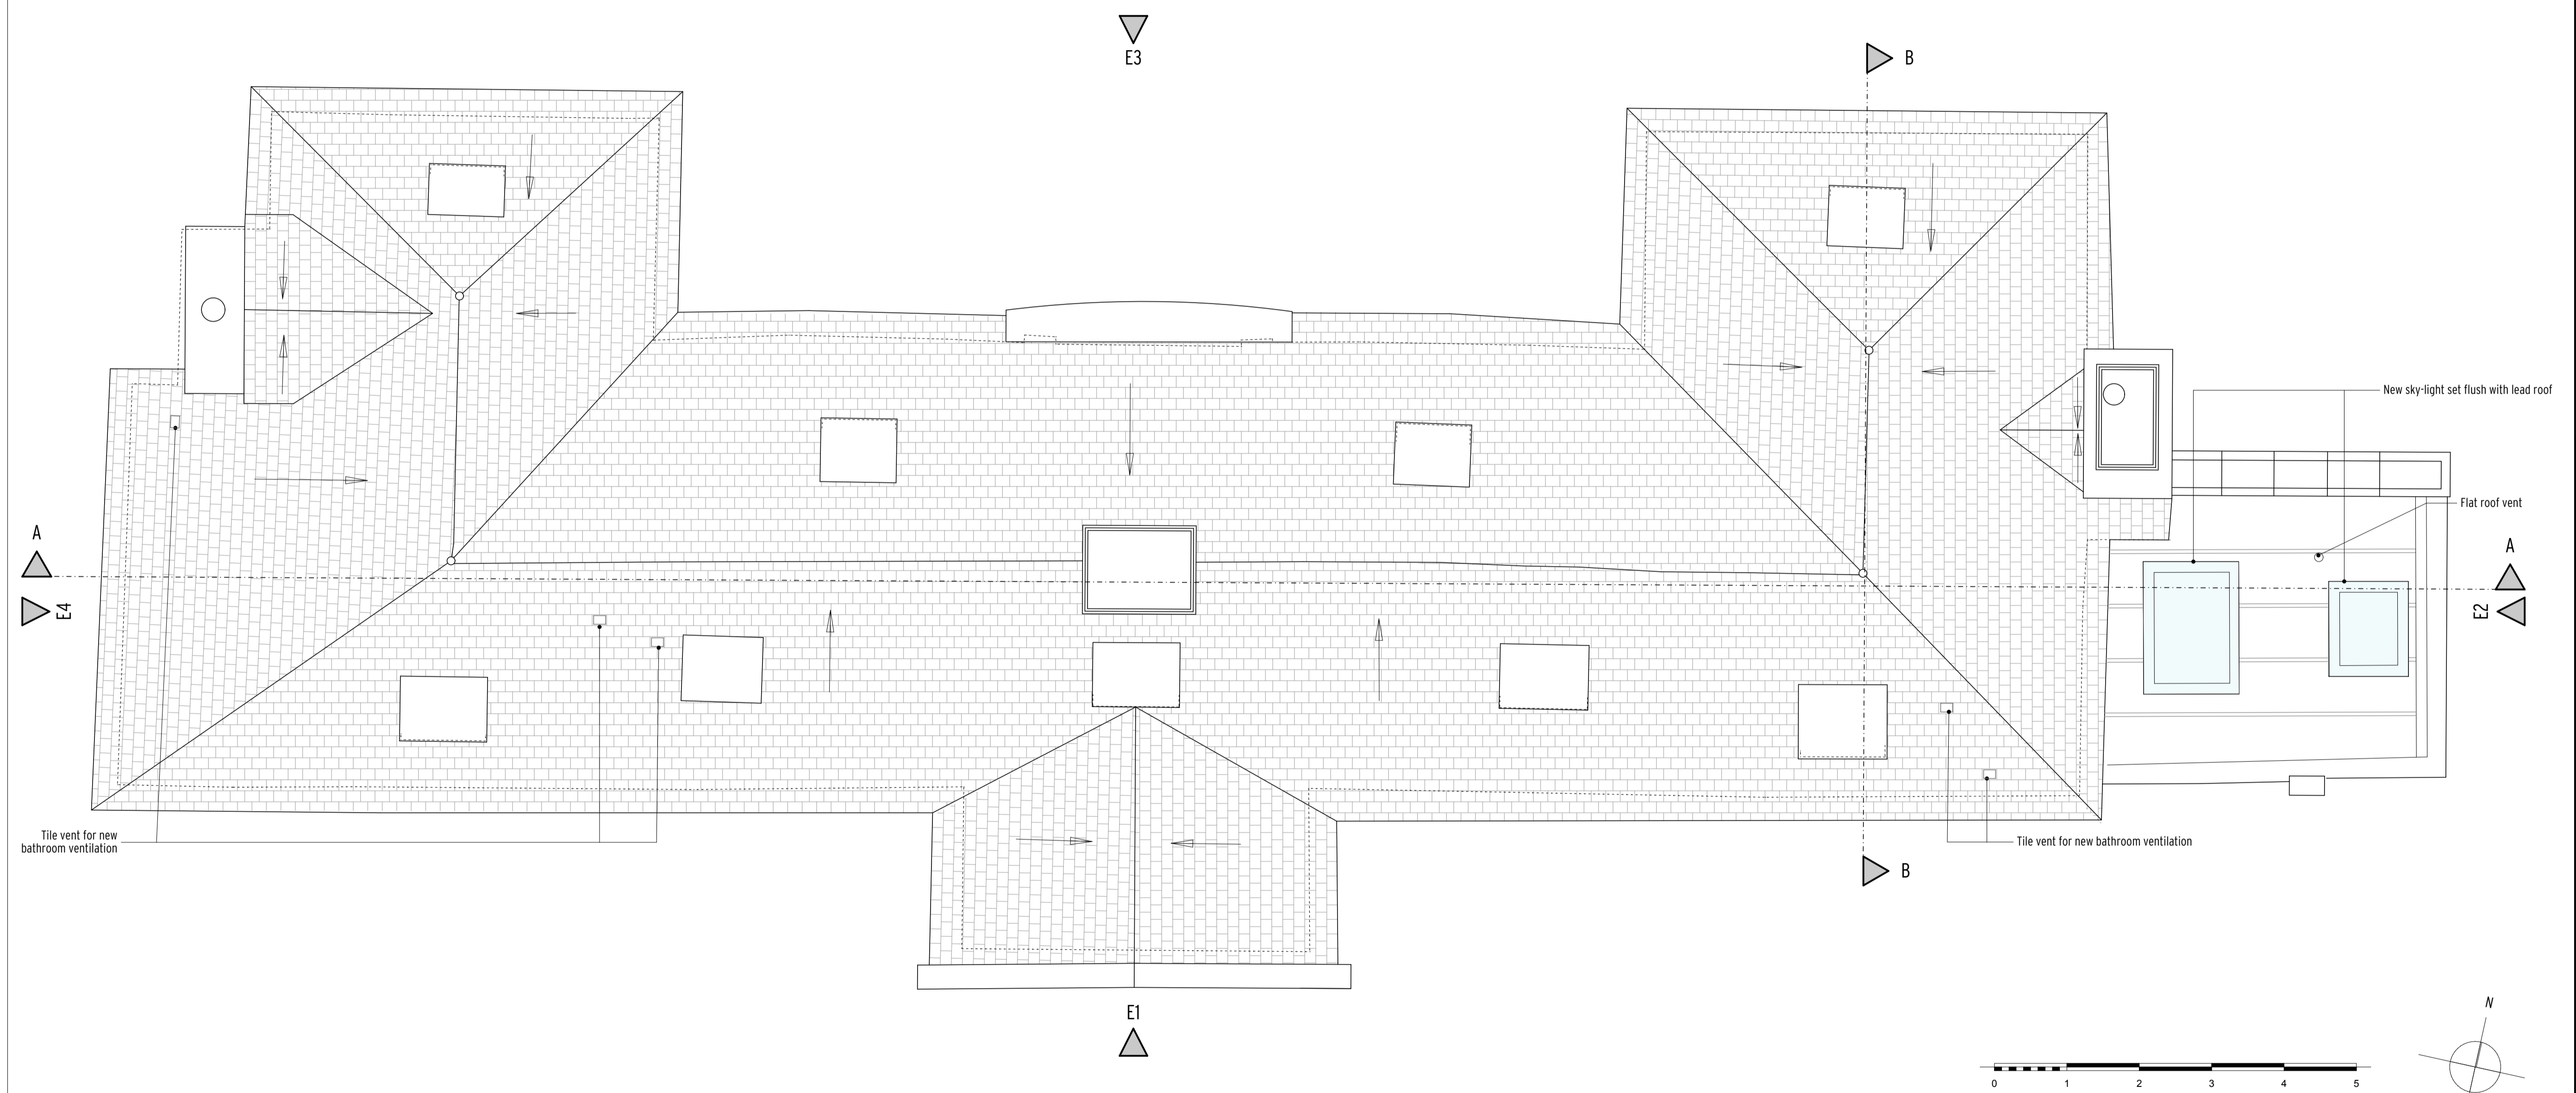

**Gregori | Chiarotti**

**Gregori | Chiarotti Projects**  
 United House North Road London N17 9DP  
 Telephone +44 (0)20 7619 0522  
 Facsimile +44 (0)20 7619 0532  
 e-mail gc@gregori-chiarotti.com  
 website www.gregori-chiarotti.com


Client:  
**Mr Moody & Dr Dormer**  
 35 Leighton Road  
 London  
 NW5 2QG

Project:  
**Clopton Hall, Rattlesden,**  
 Suffolk,  
 IP30 0RN

Status:  
**PLANNING**

Drawing:  
**Proposed Roof**

Scale(s): 1:50 @ A1	Date: 07/07/2023	Dwn by: ebz	Chd by:
Project No: 2124	Drawing No: 2015	Revision:	1


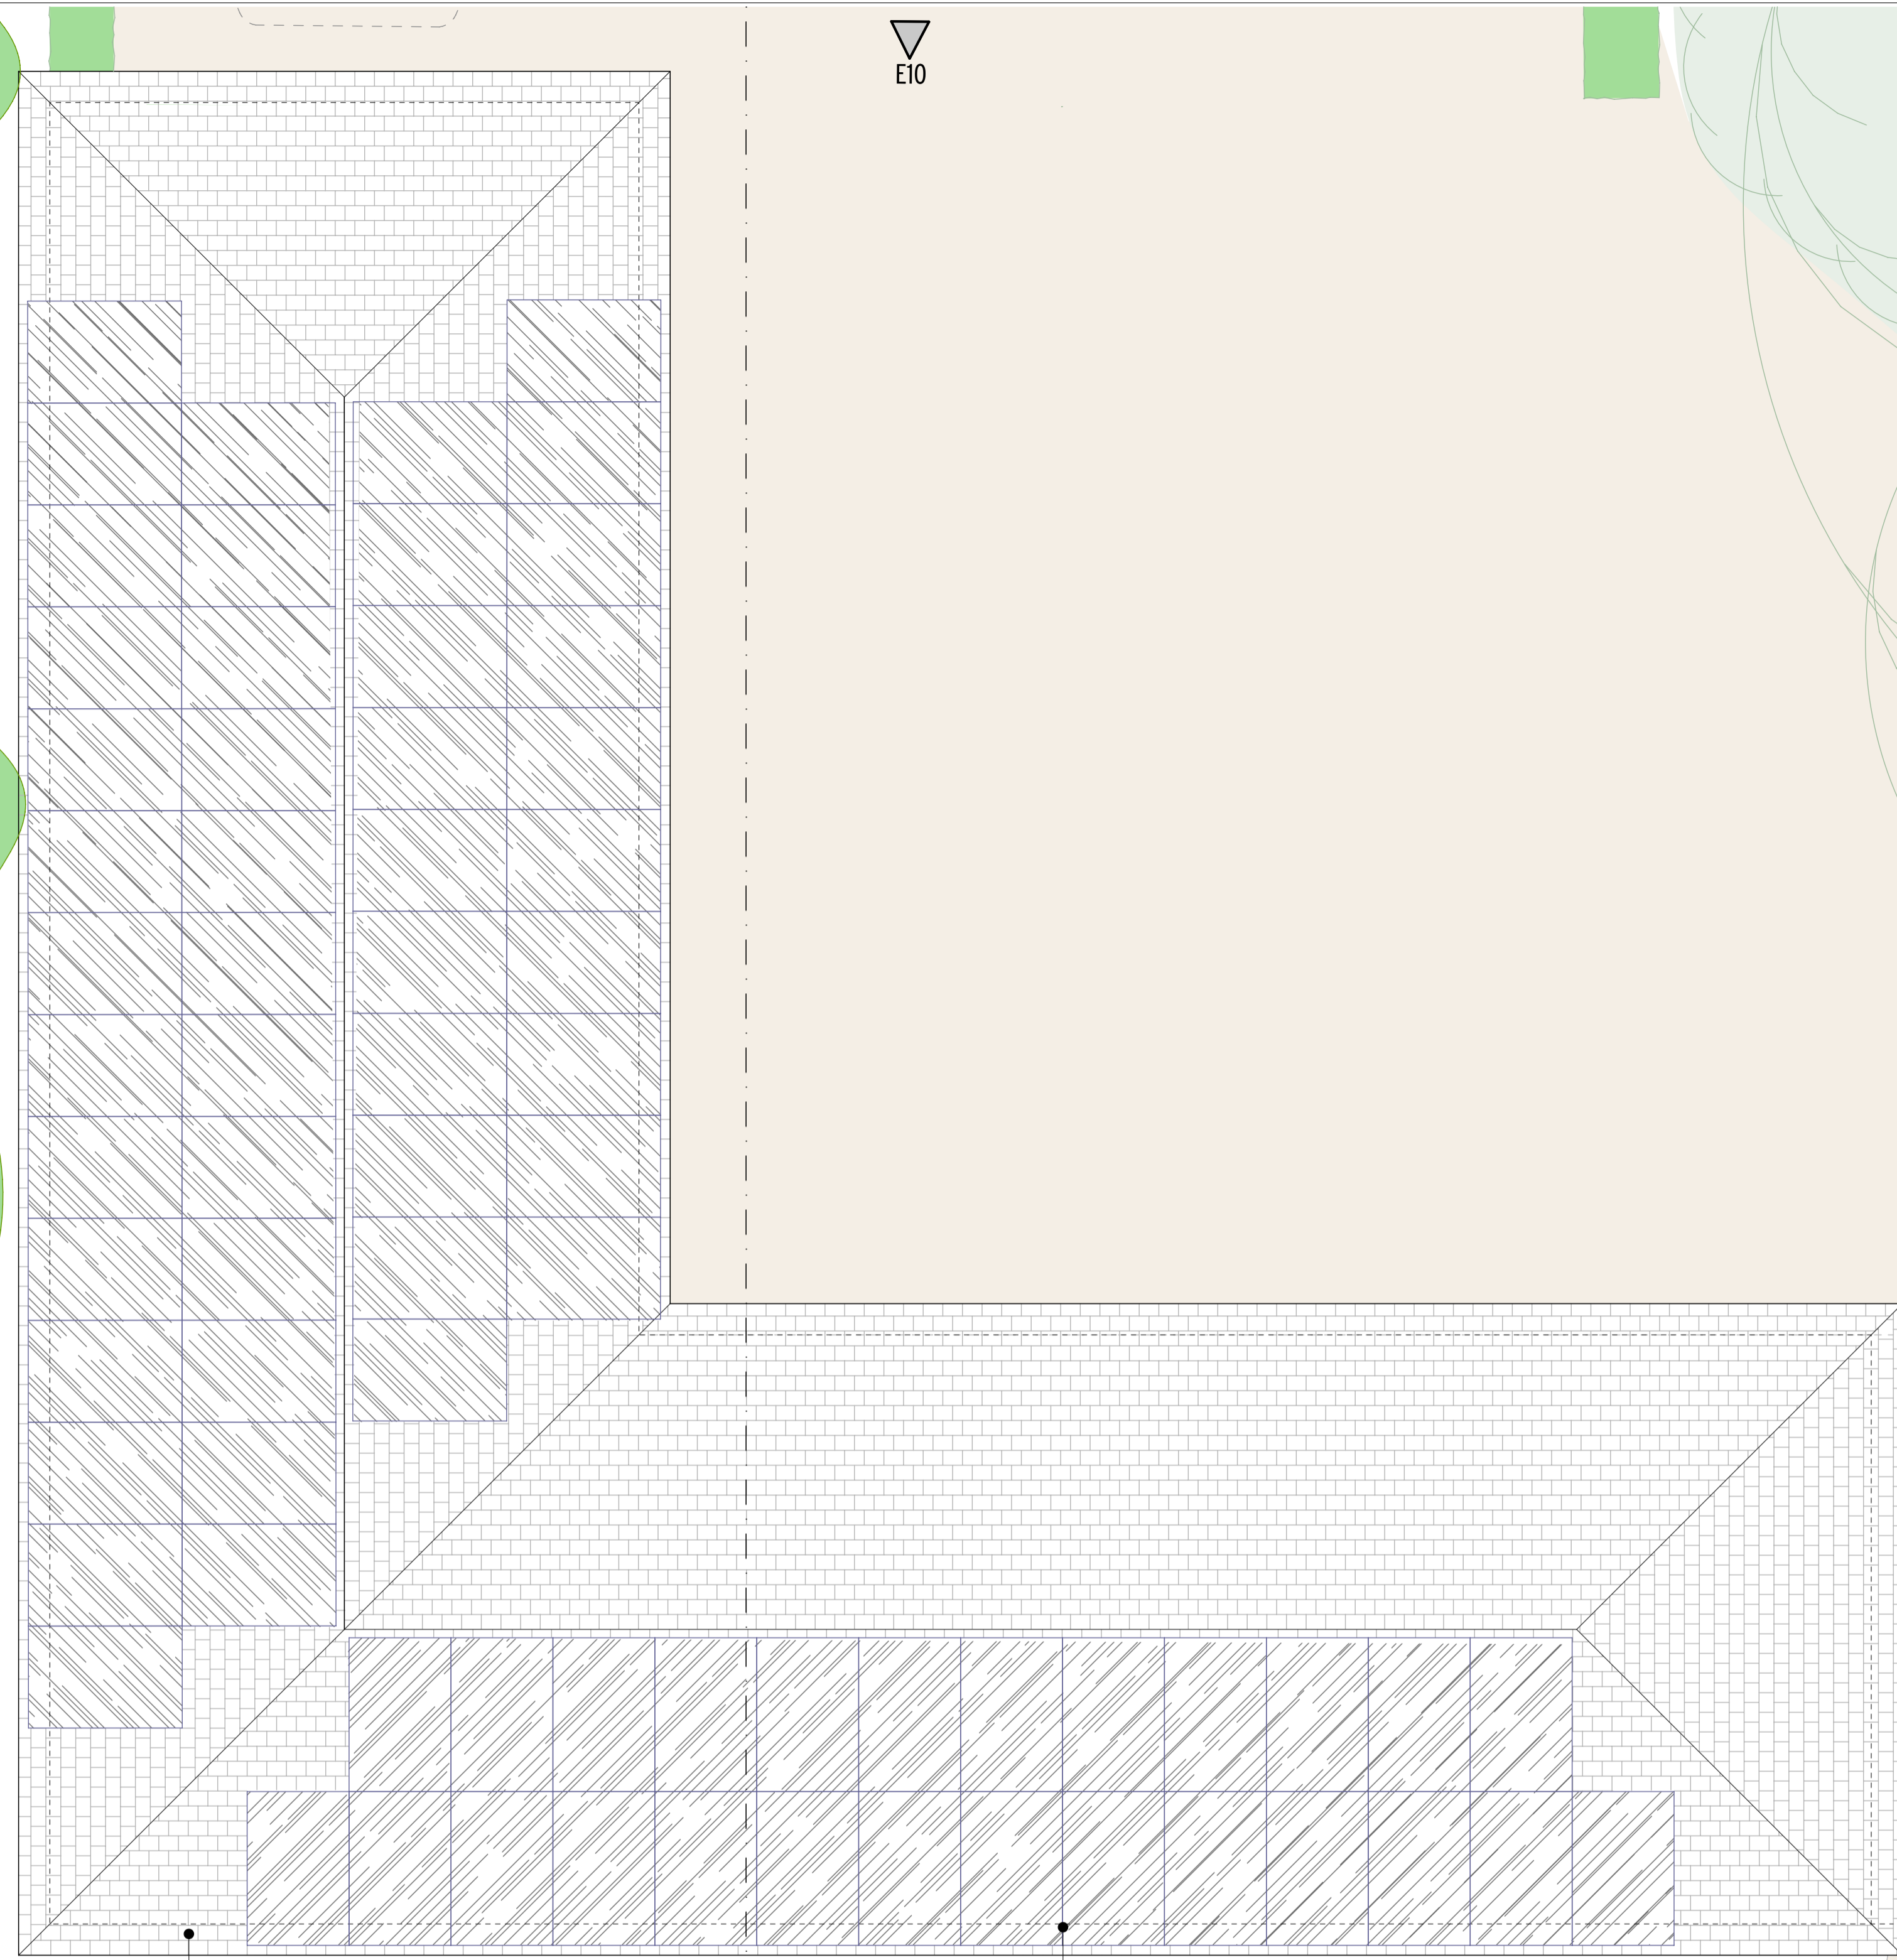


**Legend**

- Proposed plants & hedges
- Existing plants & hedges
- Proposed gravel
- Proposed stone paving to match existing

New red clay tiled roof to match existing

PV solar panels on Garage / Store roof

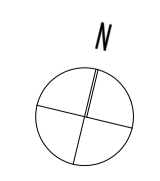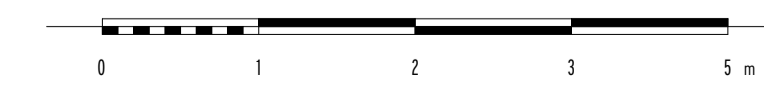

Notes:  
 All copyrights retained.  
 All information remains the property of Gregori Chiarotti Projects, and may not be used for any purpose whatsoever, or reproduced through any medium without the written consent of Gregori Chiarotti Projects.  
 No responsibility is accepted for unauthorised use.  
 All information is subject to statutory consents, rights of light and survey.  
 Do not scale from drawings - Use figured dimensions only and verify on site.

Rev.	Date	Dwn.	Description
0	30/06/23	EBZ	Planning Issue

**Gregori | Chiarotti**

**Gregori | Chiarotti Projects**  
 United House North Road London N17 9DP  
 Telephone +44 (0)20 7619 0522  
 Facsimile +44 (0)20 7619 0532  
 e-mail gc@gregori-chiarotti.com  
 website www.gregori-chiarotti.com

Client:  
**Mr Moody & Dr Dormer**  
 35 Leighton Road  
 London  
 NW5 2QG

Project:  
**Clopton Hall, Rattlesden,**  
 Suffolk,  
 IP30 0RN

Status:  
**PLANNING**

Drawing:  
**Proposed Garages Roof**

Scale(s):	Date:	Dwn by:	Chd by:
1:50 @ A1	28/06/2023	ebz	
Project No:	Drawing No:	Revision:	
2124	2016	0	