




1 Proposed front elevation (NW facing)
1:100

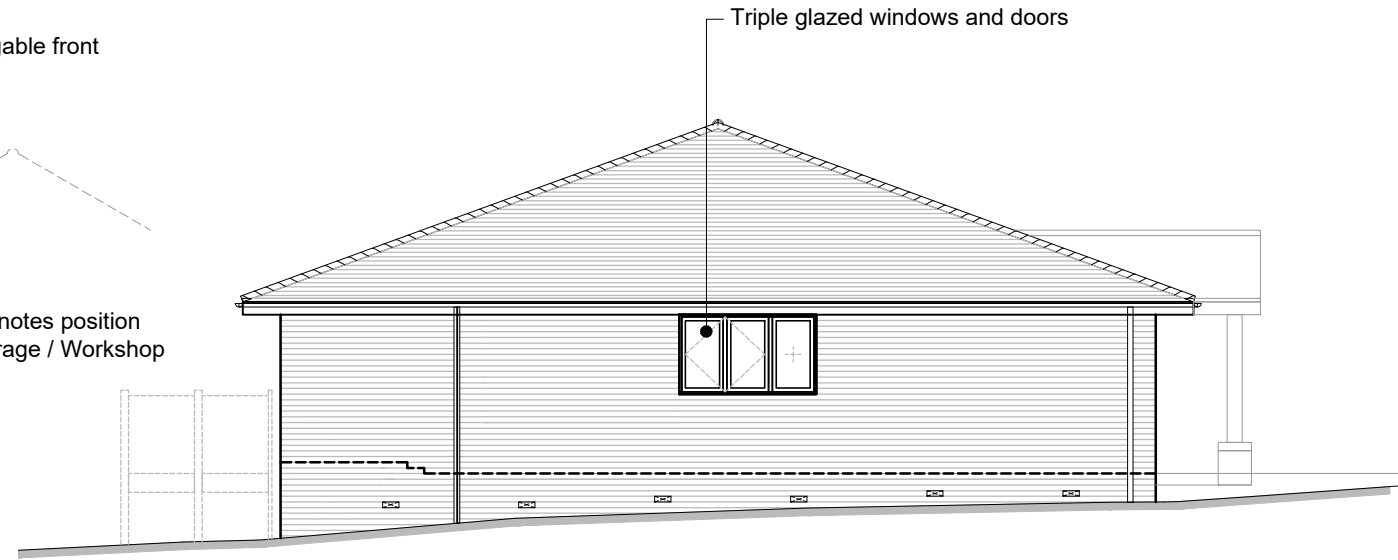

2 Proposed side 1 elevation (NE facing)
1:100

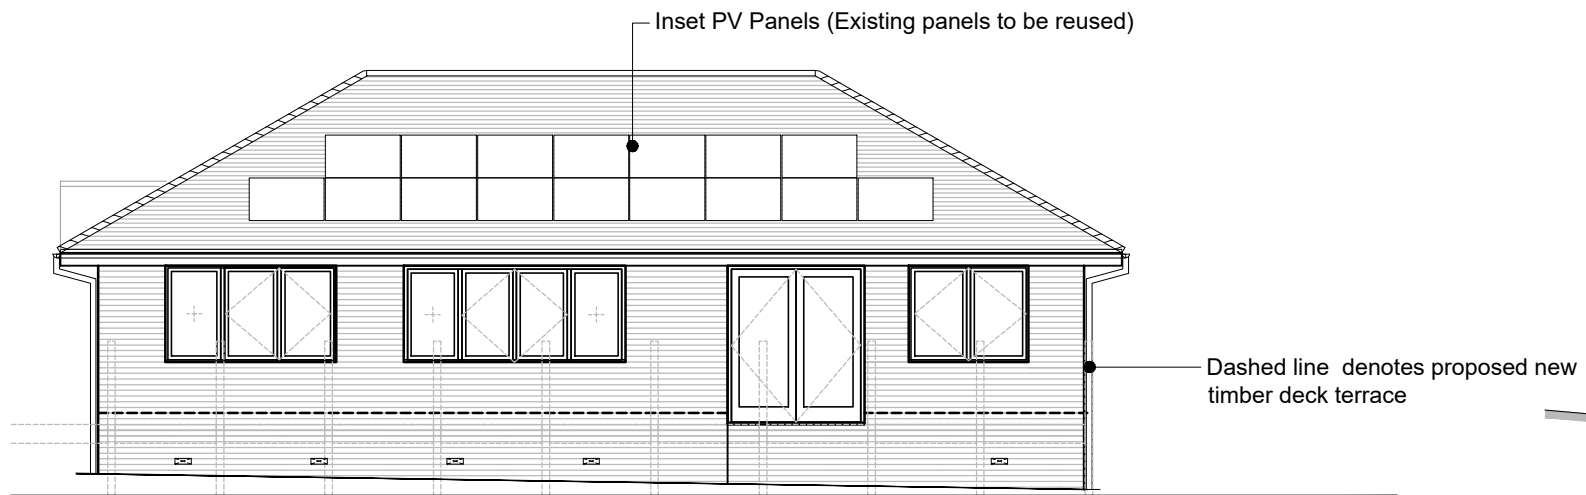


3 Proposed rear elevation (SE facing)
1:100

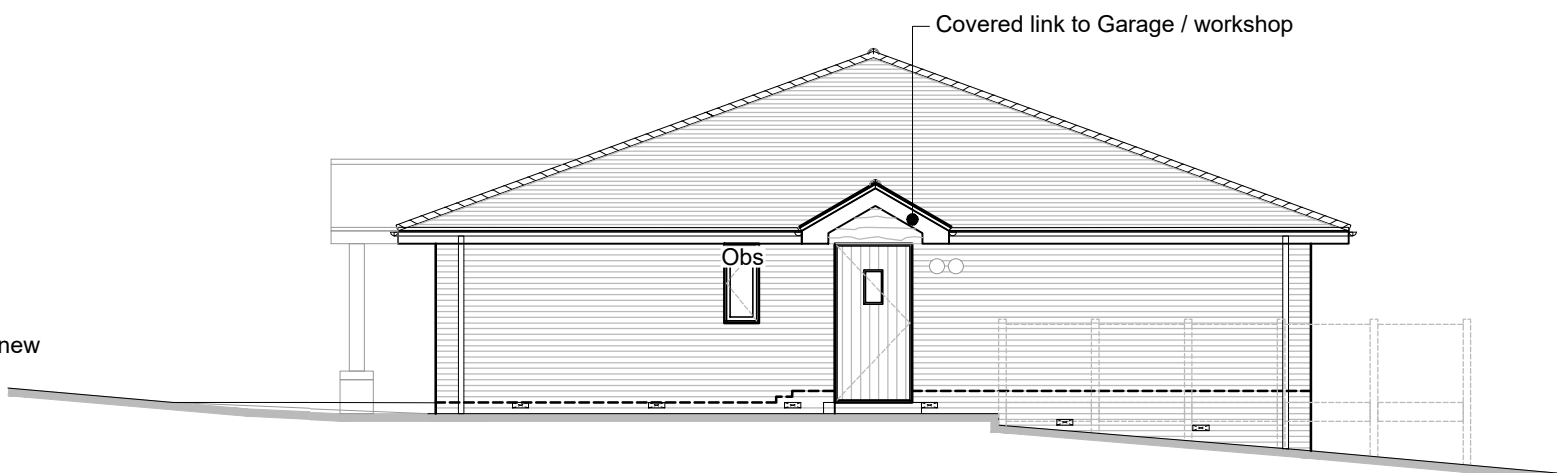

4 Proposed side 2 elevation (SW facing)
1:100

Obs = Obscured glass

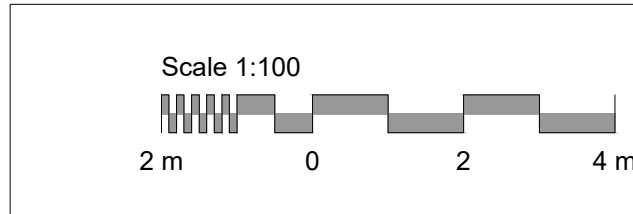

REV.	DATE	NOTES	BY	CHECKED	PROJECT	DRAWING TITLE			
-	-	First Issue	-	-	46 Pettitt's Lane Dry Drayton CB23 8BT	Proposed elevations: House			
A	03-04-20	Additional dining area window added; study win. cill lowered; Fenestration amended	JW	AB		JOB NO. E 2402	DWG. NO. 015	STATUS Planning	
B	12-04-21	Position of Garage / Workshop amended	JW	AB		SCALE 1: 100	DWG. SIZE A3	REV. C	
C	31-07-23	Feature plinth brickwork and soldier course removed	GR	JW	CLIENT Mr David Alexander	DWG INFORMATION			
					<small>Do not scale from this drawing. All dimensions to be checked on site, before work commences. Any discrepancies must be reported to the architect / contract administrator.</small> <small>Copyright © This drawing is copyright and issued to you in confidence. It must not be copied, used or disclosed, in whole or in part, to third parties. It remains the property of eco design consultants.</small> <small>Read in conjunction with all relevant structural, mechanical and electrical engineers and landscaping</small>			eco design <small>consultants</small> Architects & Environmental Consultants South Pavilion, MK Art Centre, Parklands, Great Linford, Milton Keynes, MK14 5DZ T: 01908 886854 E: studio@ecodesignconsultants.co.uk W: www.ecodesignconsultants.co.uk	