




01 - Proposed Rear Elevation
Scale 1:100 @ A1

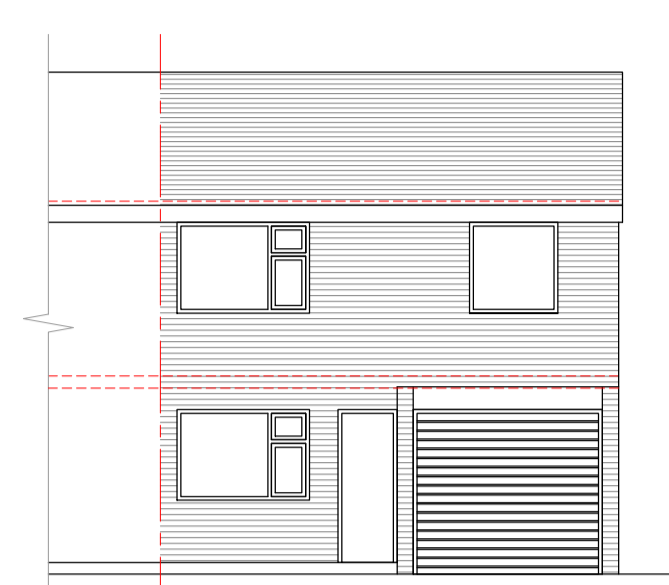

02 - Proposed Front Elevation
Scale 1:100 @ A1

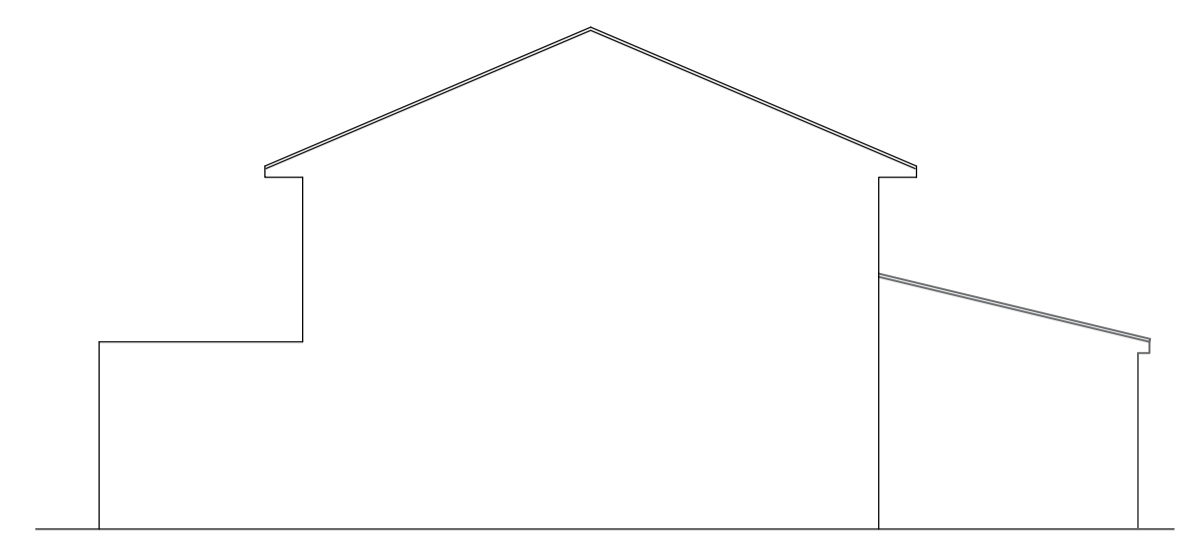


03 - Proposed Side Elevation
Scale 1:100 @ A1

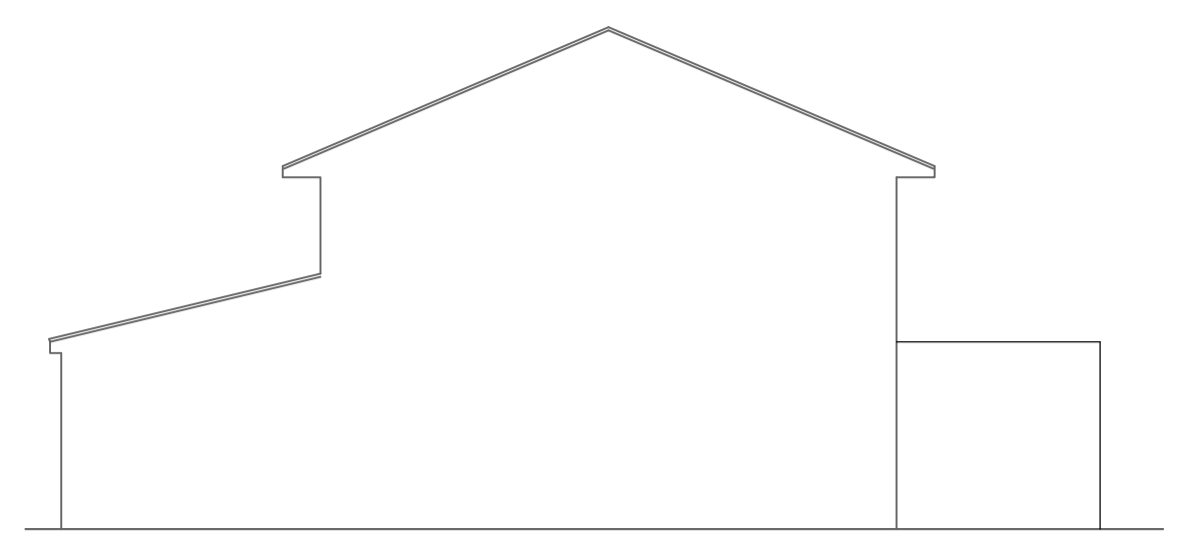


04 - Proposed Side Elevation (adjoining neighbouring property)
Scale 1:100 @ A1

NOTES:
DO NOT SCALE FROM THIS DRAWING. ALL LEVELS, ANGLES AND DIMENSIONS TO BE CHECKED ON SITE PRIOR TO COMMENCEMENT OF WORKS.
THIS DRAWING IS TO BE READ IN CONJUNCTION WITH ALL RELEVANT STRUCTURAL ENGINEERS AND MECHANICAL AND ELECTRICAL ENGINEERS DRAWINGS, DETAILS AND SPECIFICATIONS.


Revisions:
A Elevation added 31/07/23

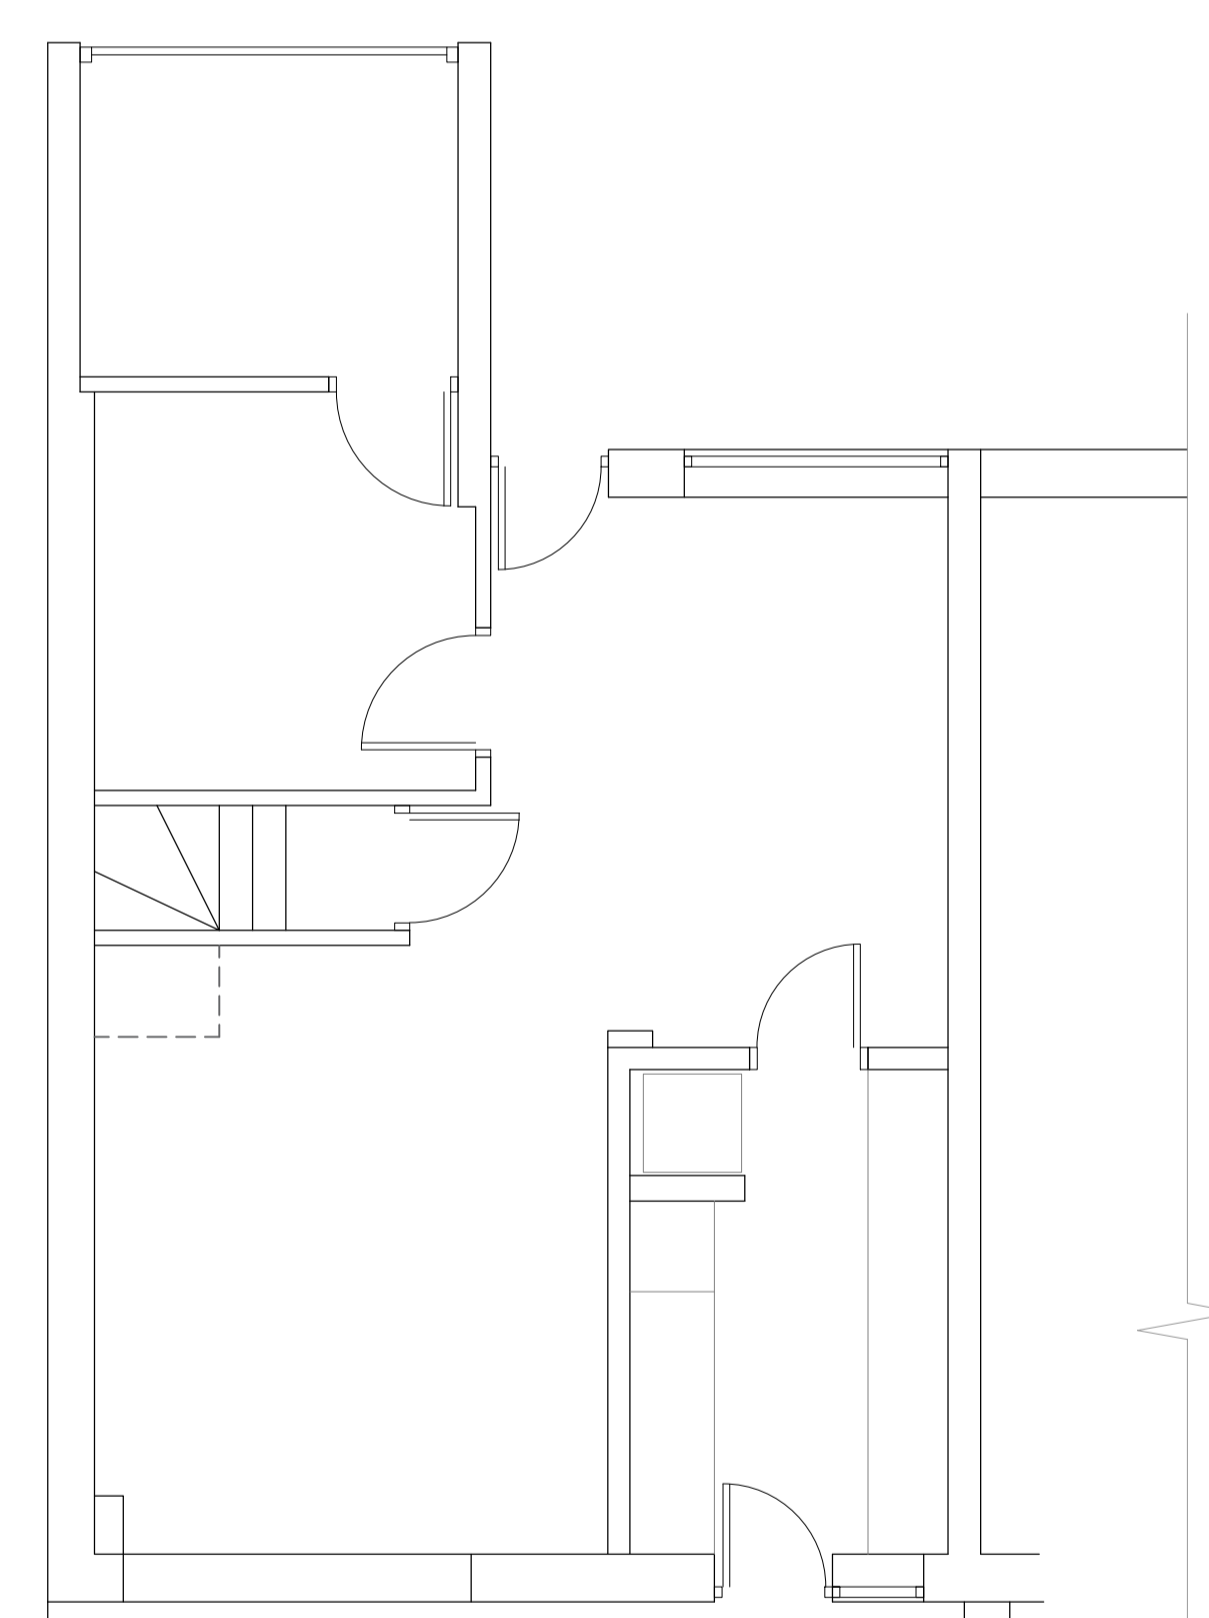


05 - Proposed Ground Floor Plan
Scale 1:50 @ A1

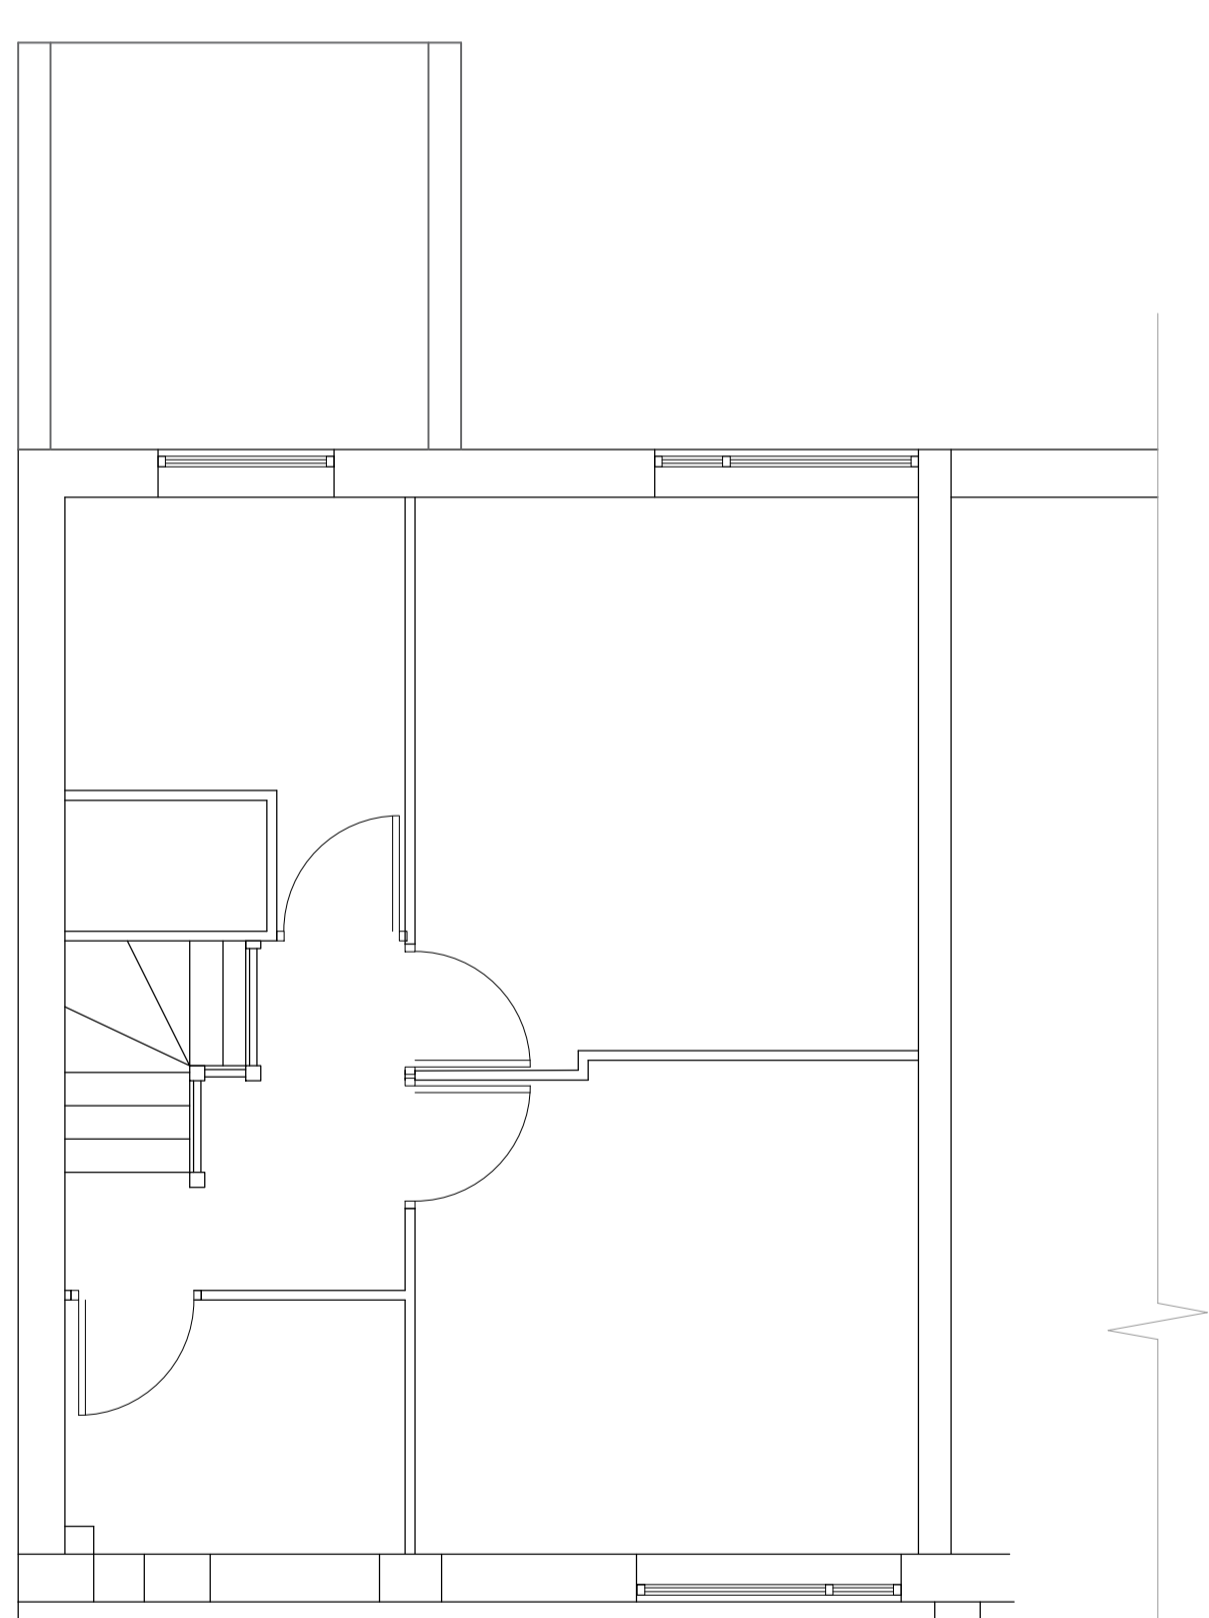

06 - Proposed First Floor Plan
Scale 1:50 @ A1

 

07 - Proposed Roof Plan
Scale 1:50 @ A1

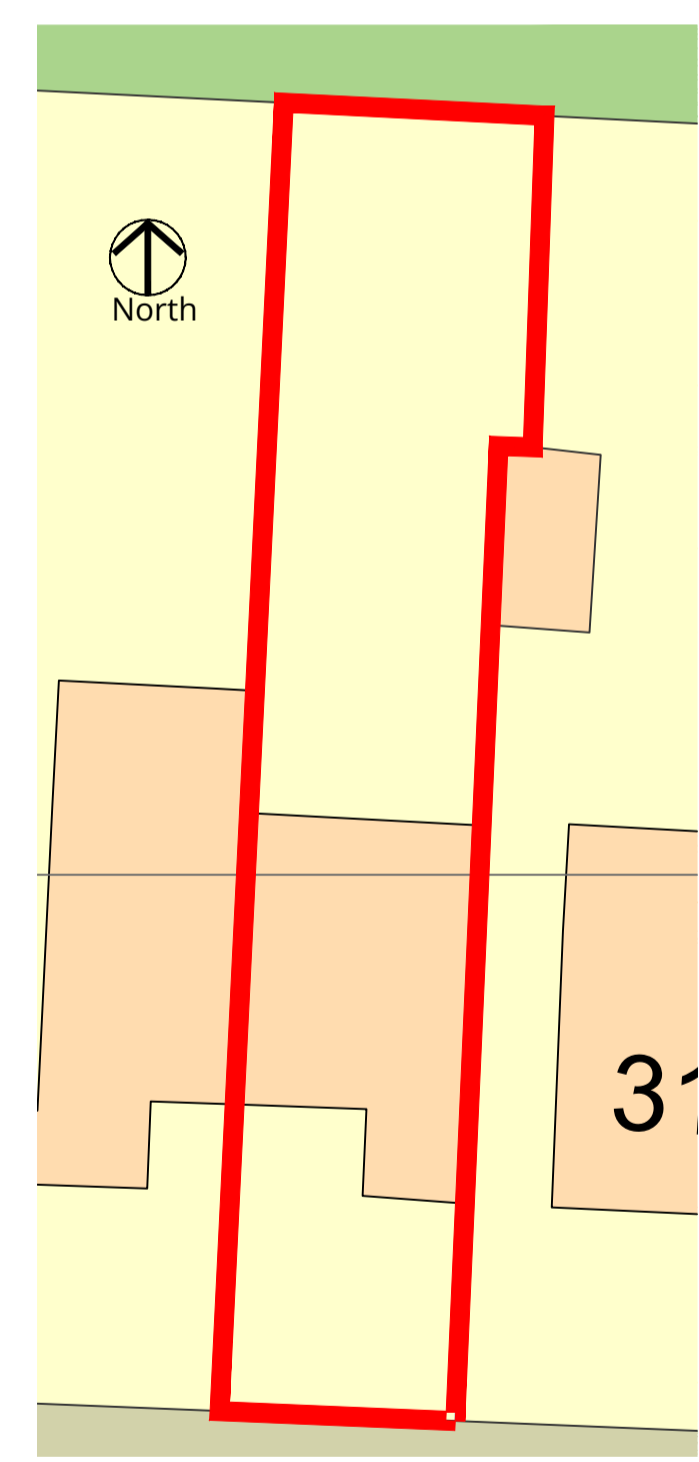

08 - Block Plan
Scale 1:200 @ A1



Status:
Planning Issue

Client:
29 Broomfield

Project:
29 Broomfield, Silver End
CM8 3RL

Additional storey above garage and rear extension

Title:
Existing Plans & Elevations

Scale @A3:	Date:	Drawn:	Checked:
As noted	19/06/23	APB	APB

Drawing no.:	Revision:
23-01/101	A