


NOTES Copyright of Croft Architecture Limited. Drawings are not to be reproduced in whole or in part without the prior written permission of Croft Architecture Limited. Figured dimensions only are to be taken from this drawing. Contractors are responsible for checking dimensions relative to their work. Croft Architecture Limited are to be advised of any discrepancies.

REVISIONS

REV.	DESCRIPTION	DRAWN	CHKD.	DATE
1st	FIRST ISSUE	SA	-	28/07/23

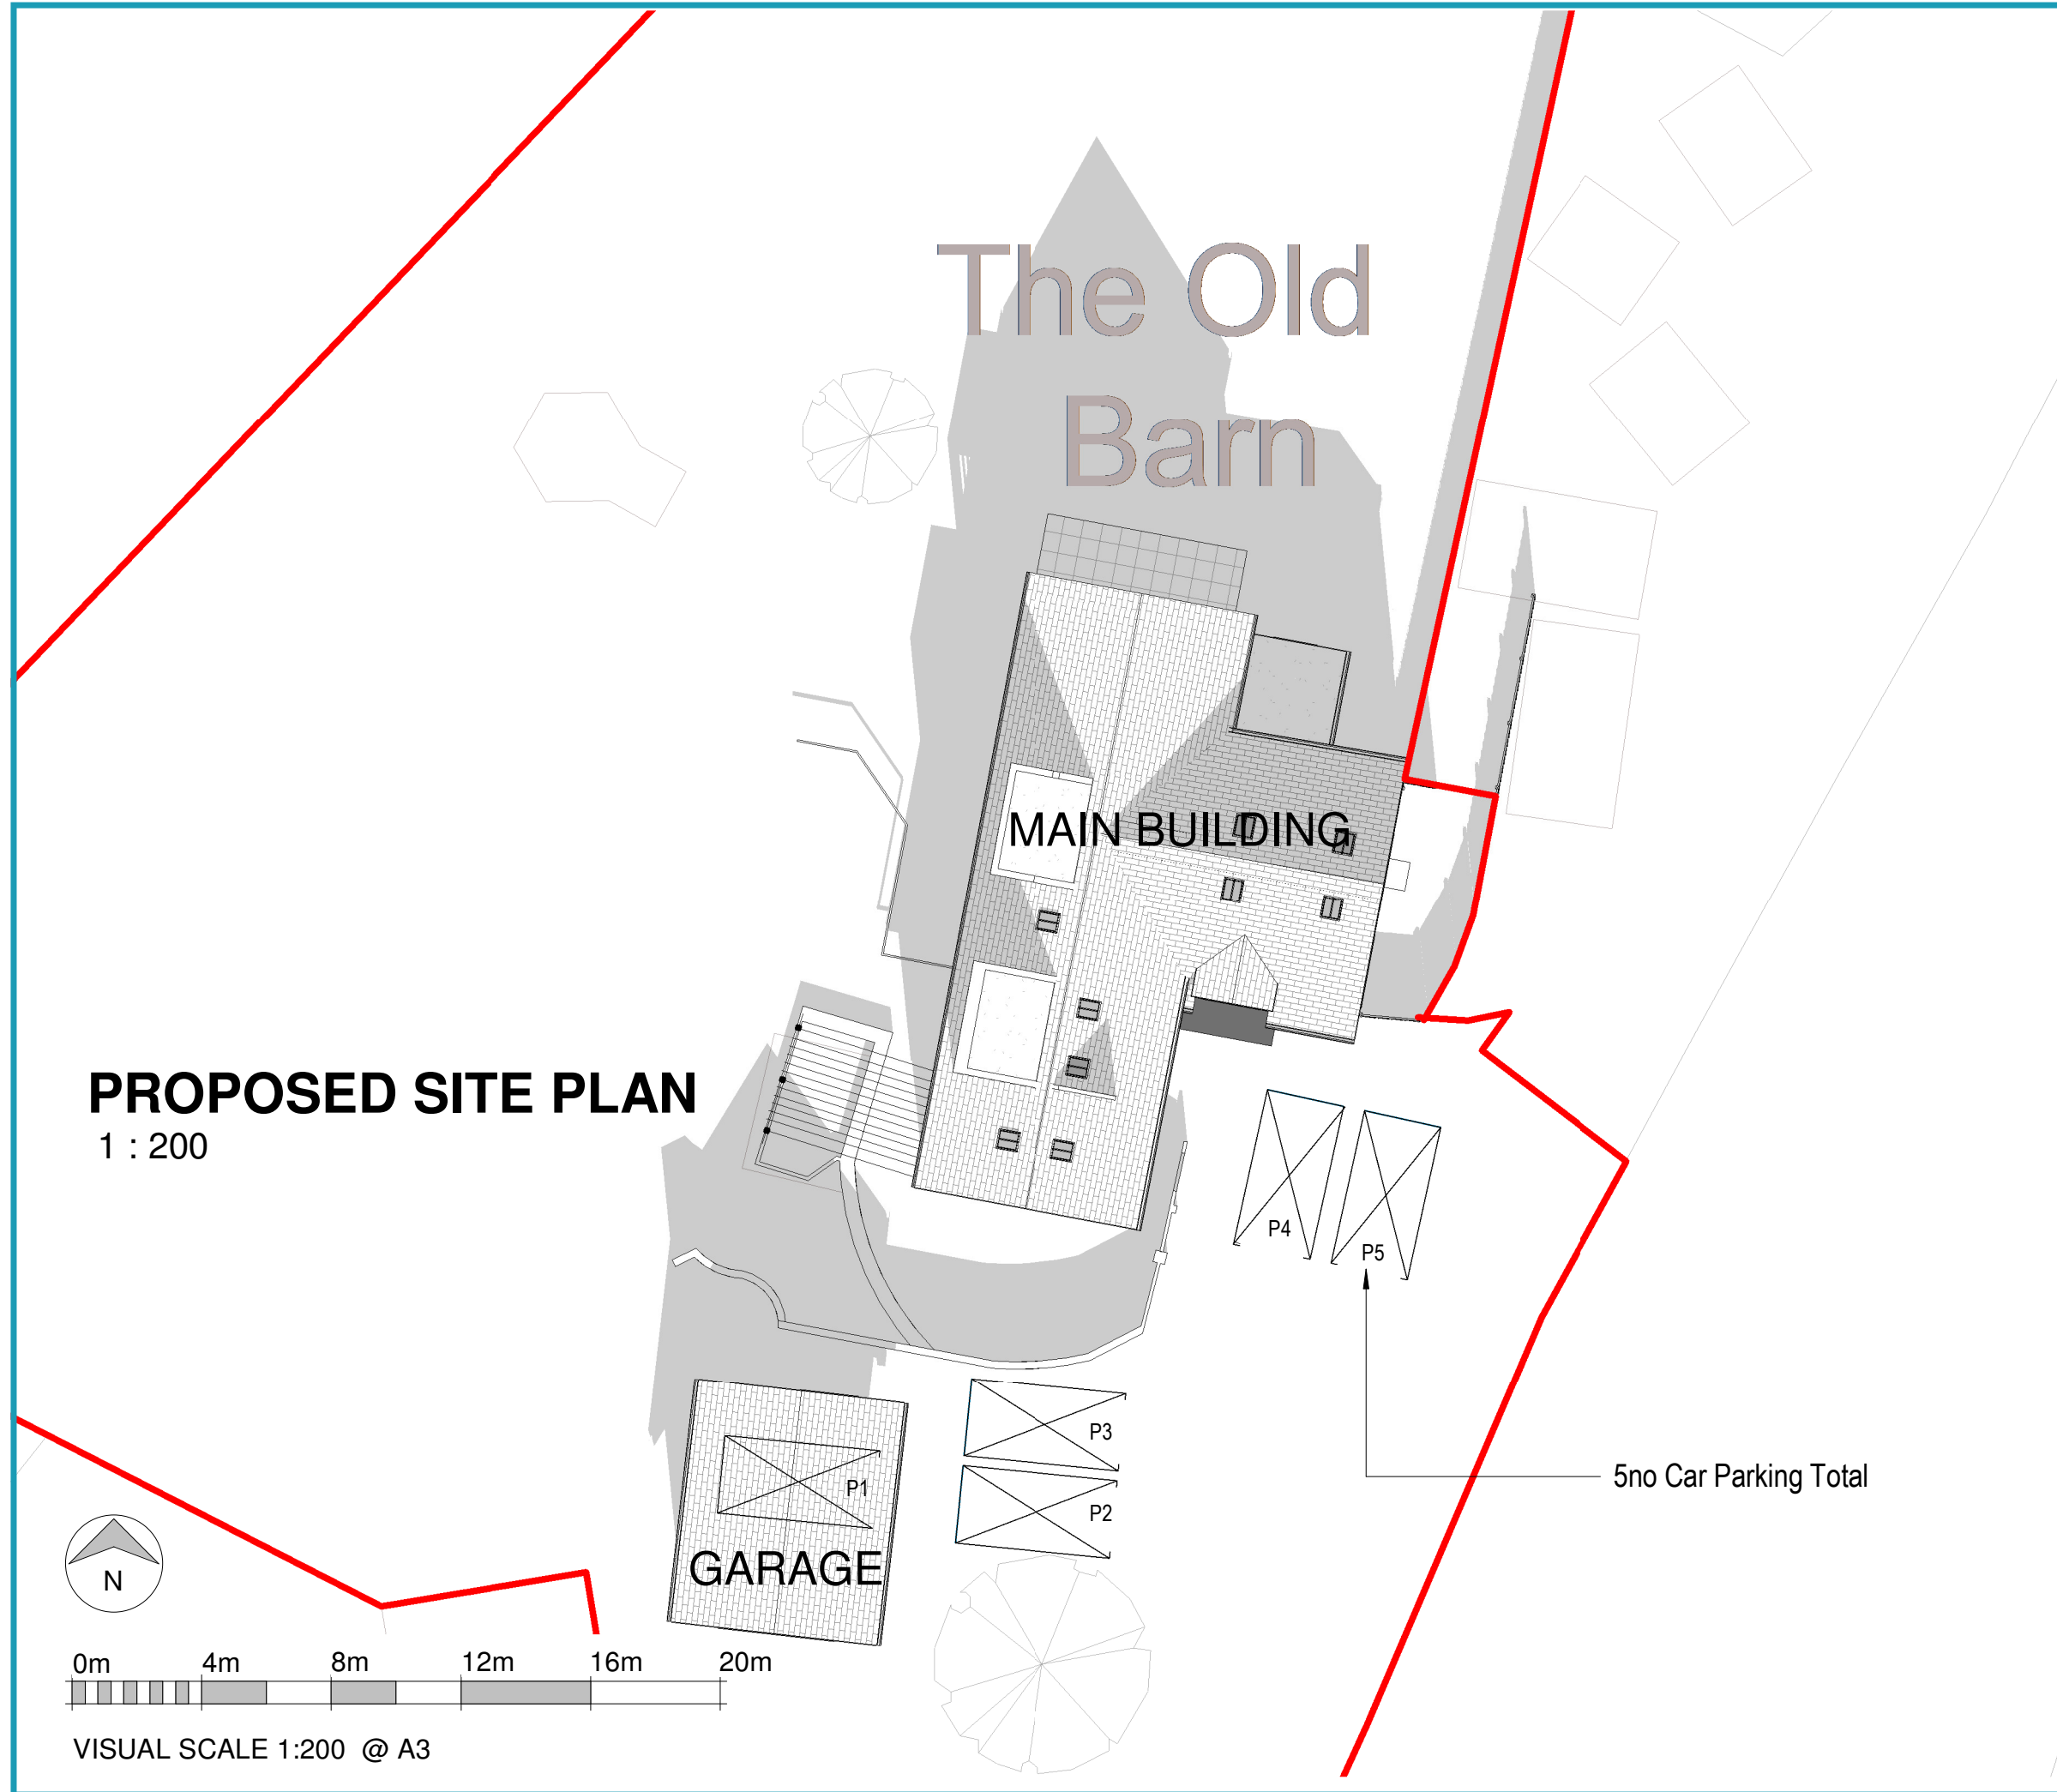

PROPOSED SITE PLAN

1 : 200

SITE BOUNDARY

5no Car Parking Total

CROFT

6-7 Pearl House, Anson Court,
Staffordshire Technology Park,
Stafford, ST18 0GB

croftarchitecture.com
+44 (0)1785 248 542

PROJECT



Extension and alterations
for Mr Matthew Titley
at The Old Barn, Uttoxeter Road, Blithbury,
Rugeley, Staffordshire WS6 3JG

DRAWING TITLE

Proposed Site Plan

SCALE 1 : 200 SHEET SIZE No. of SHEETS SHEET No.
A3 1 1

DRAWING NUMBER 2698 - 301 REV

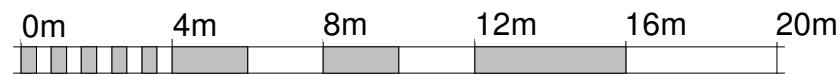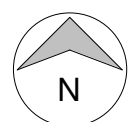

VISUAL SCALE 1:200 @ A3

Planning