




**Notes:**  
 This drawing is to be read in conjunction with all other relevant architectural drawings.  
 Drawing not to be scaled, use figured dimensions only. All dimensions to be checked on site by the contractor prior to the commencement of any work or specialist production drawing. Any discrepancies to be notified to Hay Associates and further instructions obtained before work is commenced.  
 Copyright © Hay Associates Limited

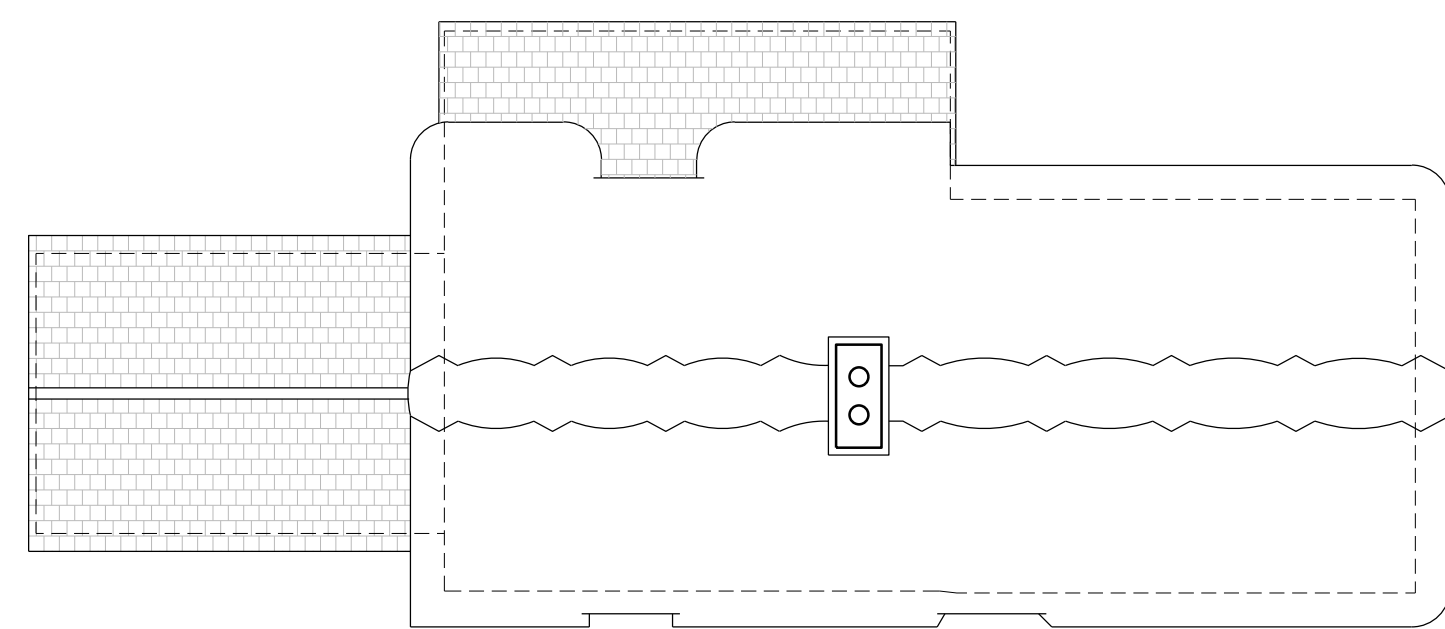

ROOF PLAN  
1:100

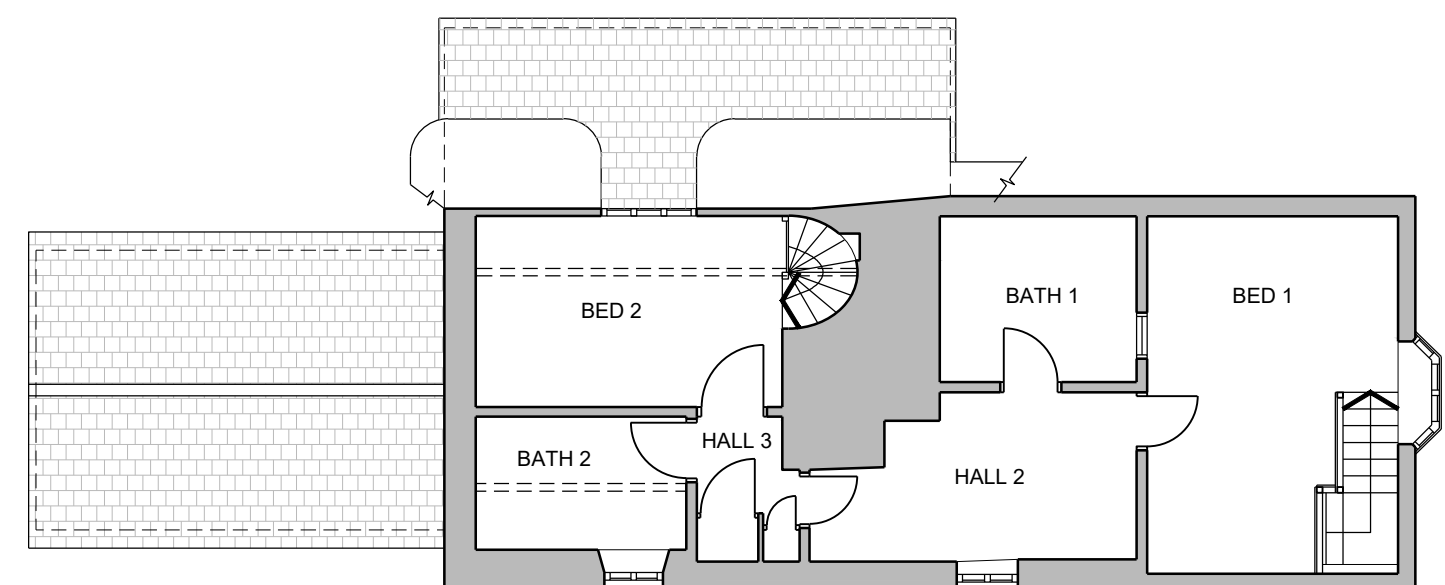


FIRST FLOOR PLAN  
1:100

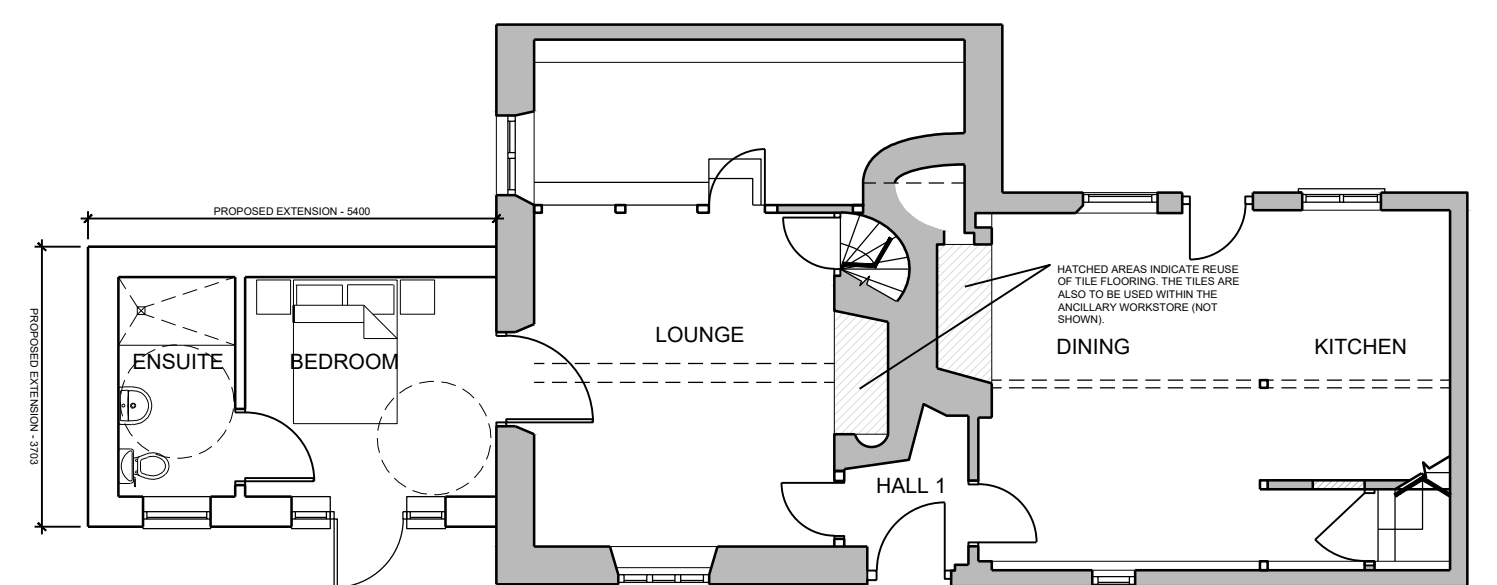


GROUND FLOOR PLAN  
1:100




NORTH ELEVATION  
1:100

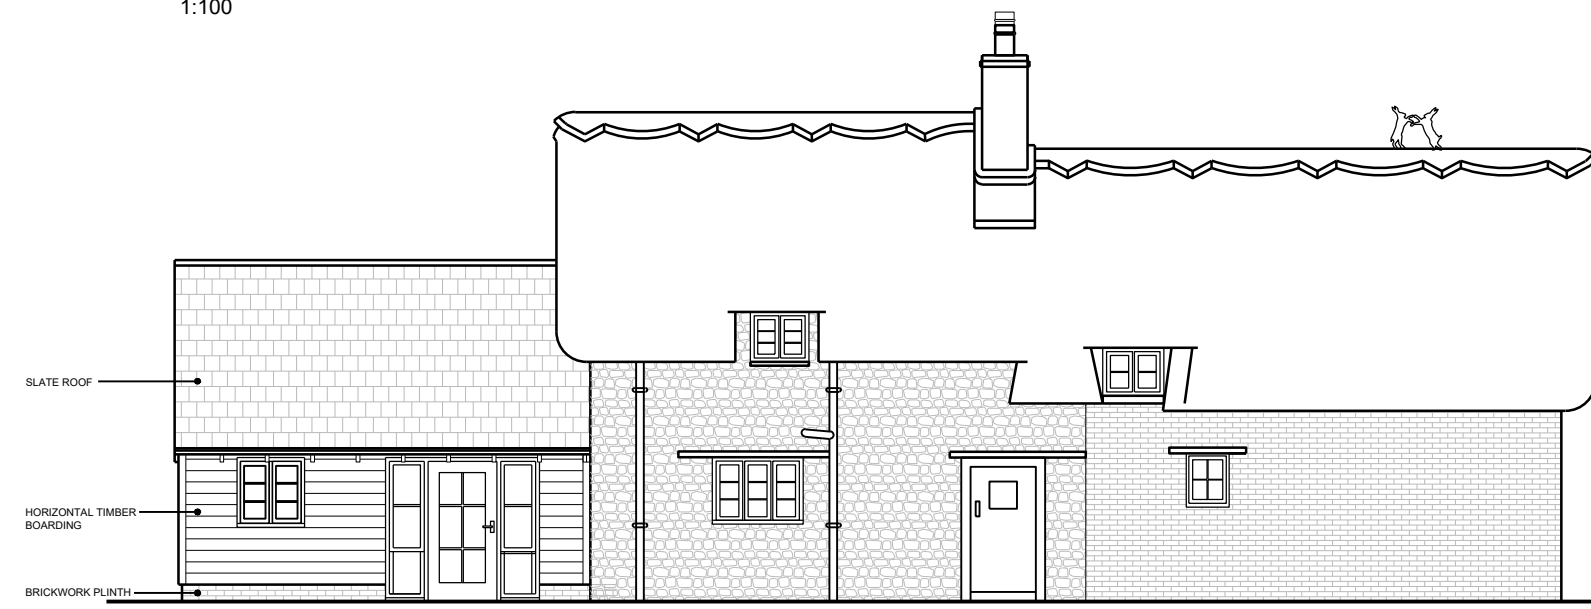


SOUTH ELEVATION  
1:100

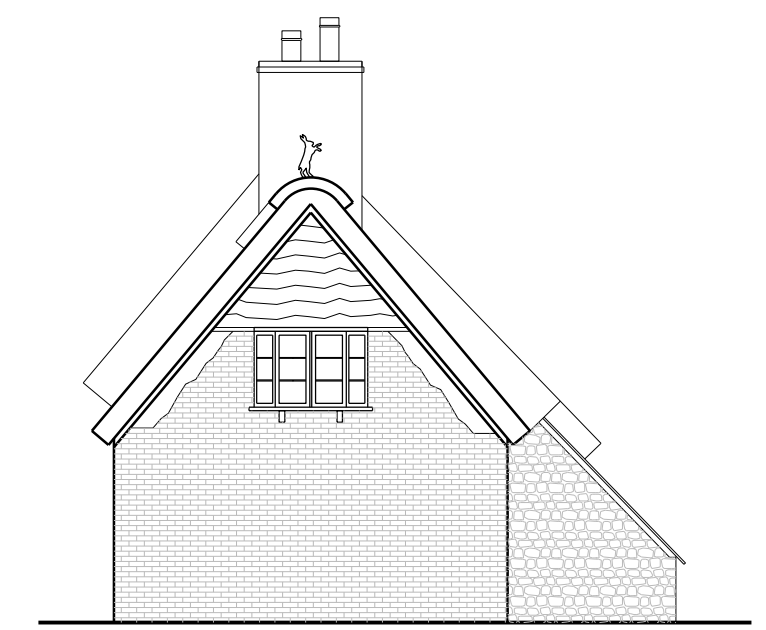


EAST ELEVATION  
1:100

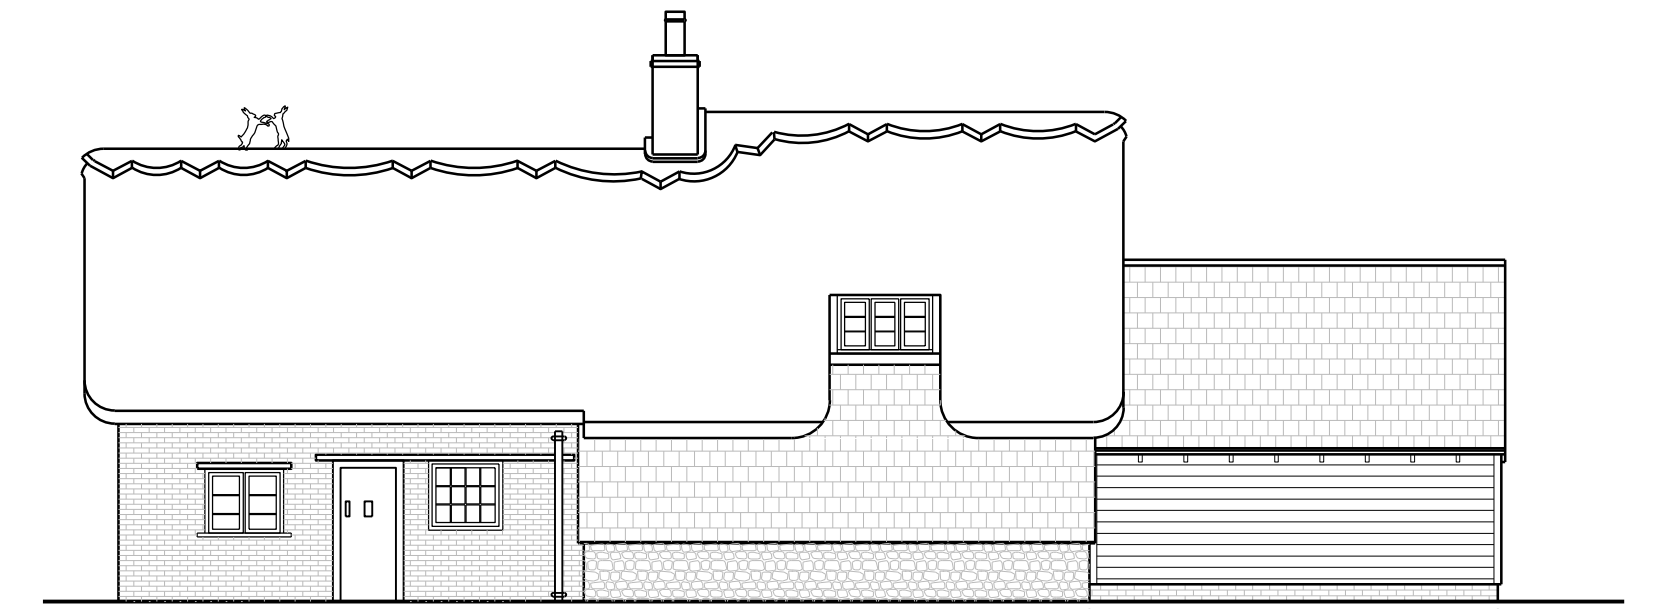

WEST ELEVATION  
1:100

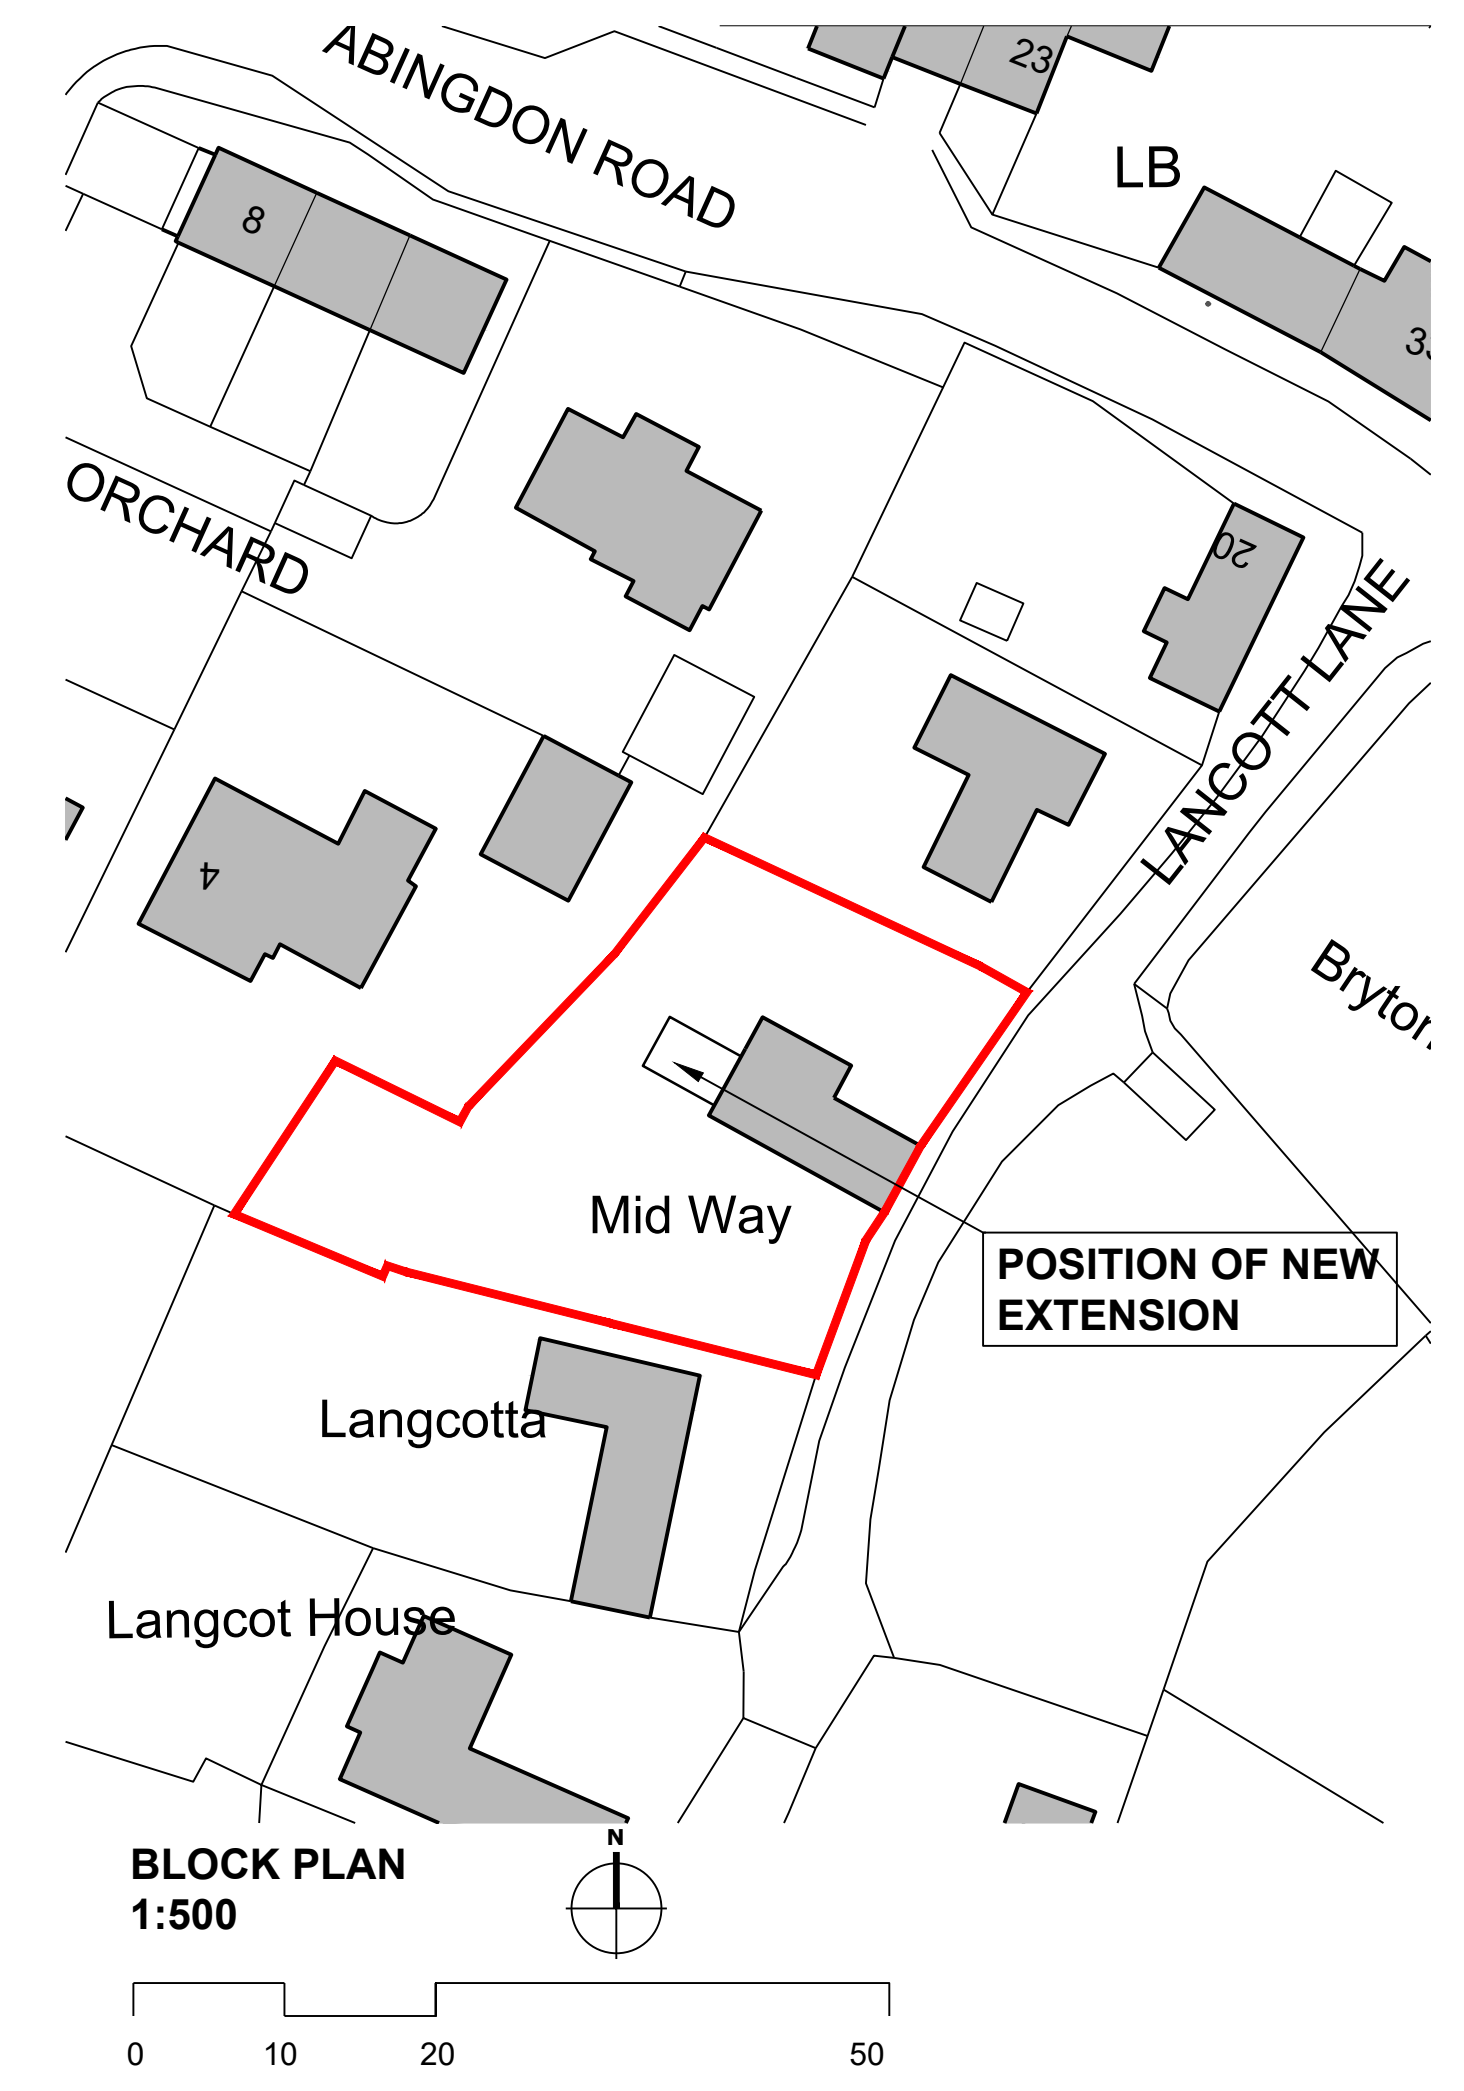

BLOCK PLAN  
1:500

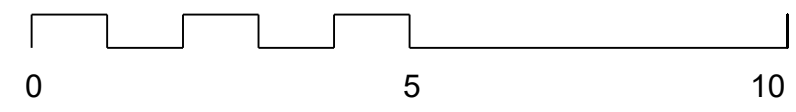

B	Planning Issue	24.07.2023
A	Updated following the planning authority pre-planning response.	10.05.2023
Rev.	Note:	Date:

Hay Associates Limited  
 4100 Park Approach  
 Thorpe Park  
 Leeds  
 LS15 8GB

0113 880 5500  
 info@thehayassociates.co.uk  
 www.thehayassociates.co.uk

**Client** Mr. A. Ward  
**Project** "MIDWAY", LANGCOTT LANE, BRIGHTHAMPTON  
**Title** PROPOSED - Plans and Elevations

Scale	As stated @ A1	Date	March 2023	Drawn by	MH	Checked by	MH
Project No.	E124	Drawing No.	PA01	Revision	B	Status	Planning