

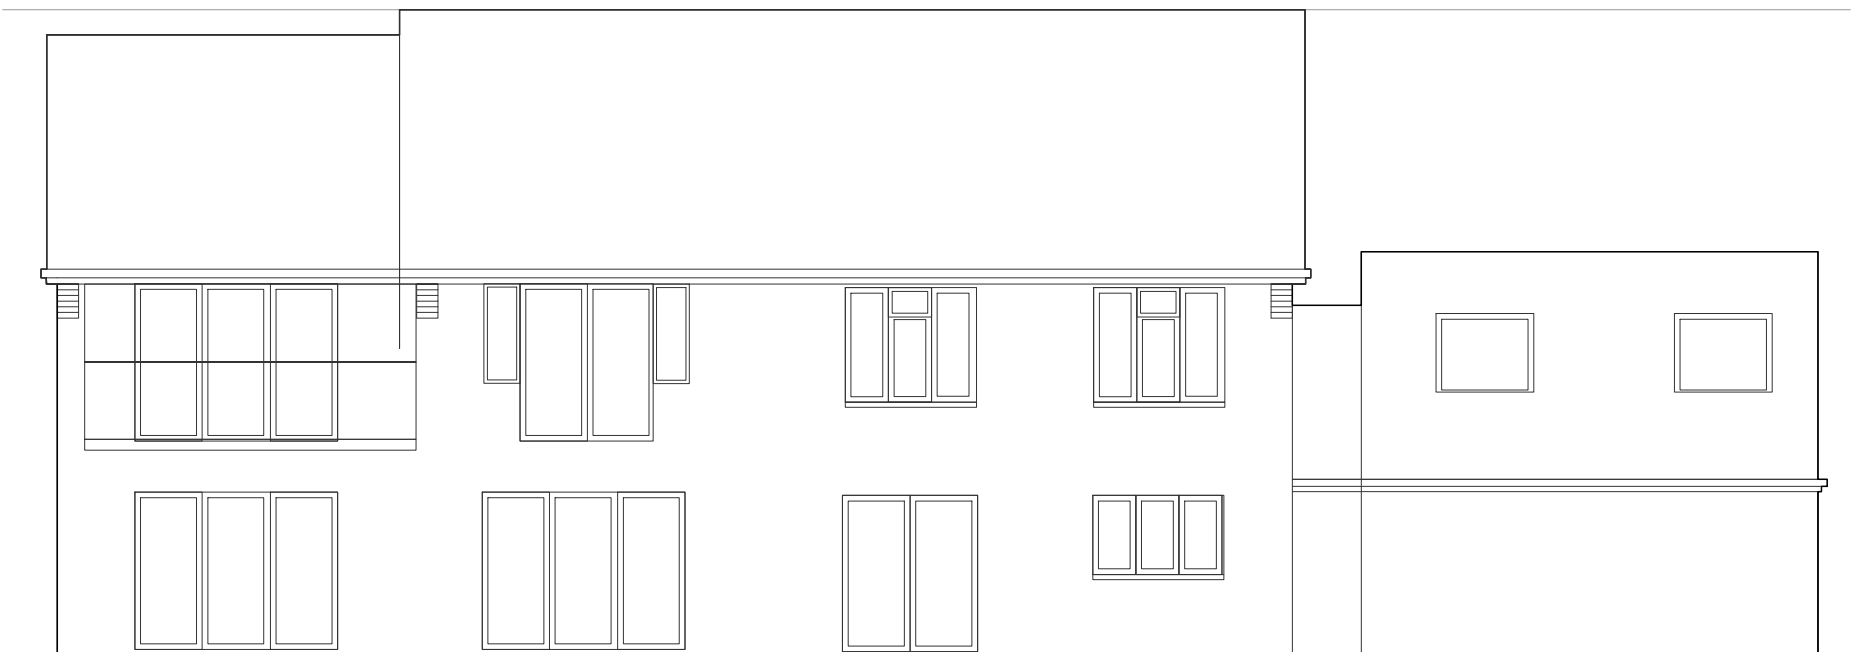


# EXISTING ELEVATIONS 1:100@A3


General Notes:  
DO NOT SCALE FROM THIS DRAWING.  
WORK TO FIGURED DIMENSIONS ONLY

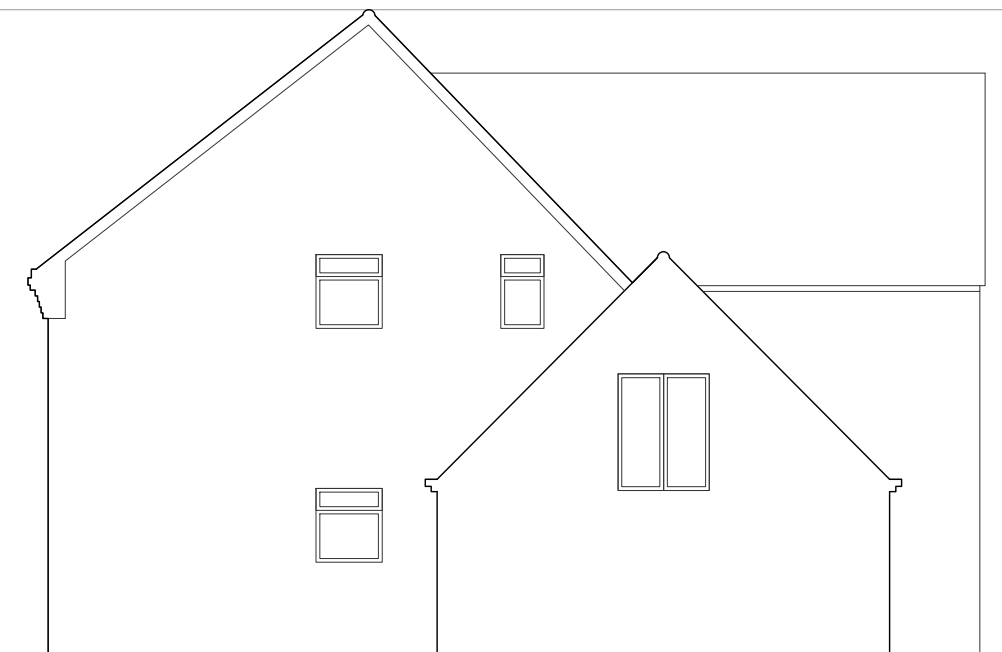


GLANFORD House  
EXISTING Rear Elevation

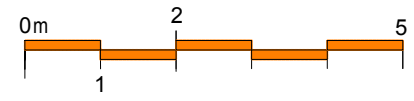

GLANFORD House  
EXISTING Side Elevation

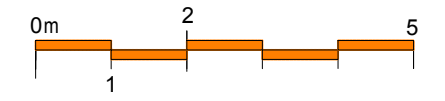

GLANFORD House  
EXISTING Front Elevation

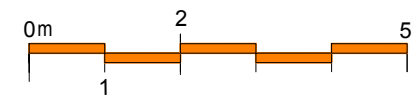

Glanford House - Planning

Rev:	Details:	By / Chk:	Date:
<b>Airewas architecture</b>			
<small>Mellor Bams • 8 Park Road • Airewas • DE13 7AG                      M +44 (0)7854 191670 •                      D.glanoy@airewasarchitecture.com</small>			
<small>Client:</small> <b>MR LALONDE &amp; MRS GAVIN</b>			
<small>Project:</small> <b>GLANFORD HOUSE</b>			
<small>Drawing Title:</small> <b>EXISTING ELEVATIONS</b>			
<small>Scale: 1:100@A3</small>			<small>@ A3</small>
<small>Status:</small> <b>PLANNING</b>			
<small>This drawing is copyright of Airewas Architecture Ltd.                      Do not scale from this drawing - Refer to figured dimensions only.                      Contractor to notify Airewas Architecture of any discrepancies or site variations immediately.</small>			
<b>0505 -05</b>			<b>-</b>