




Planning Drawings

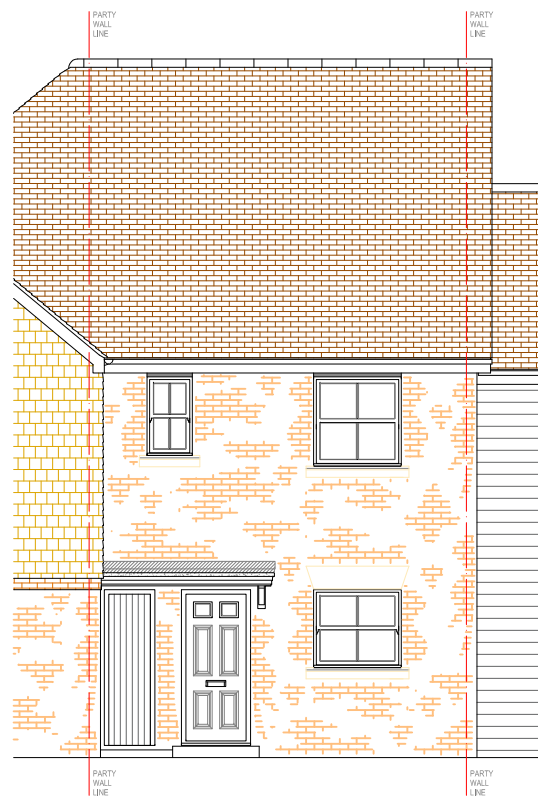

EXISTING FRONT ELEVATION

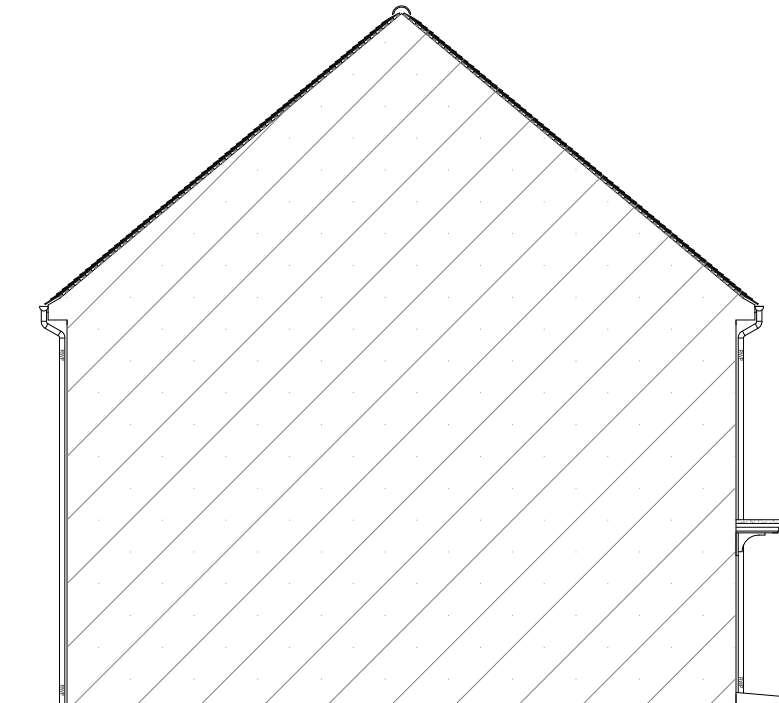

EXISTING SIDE ELEVATION (FACING EAST)

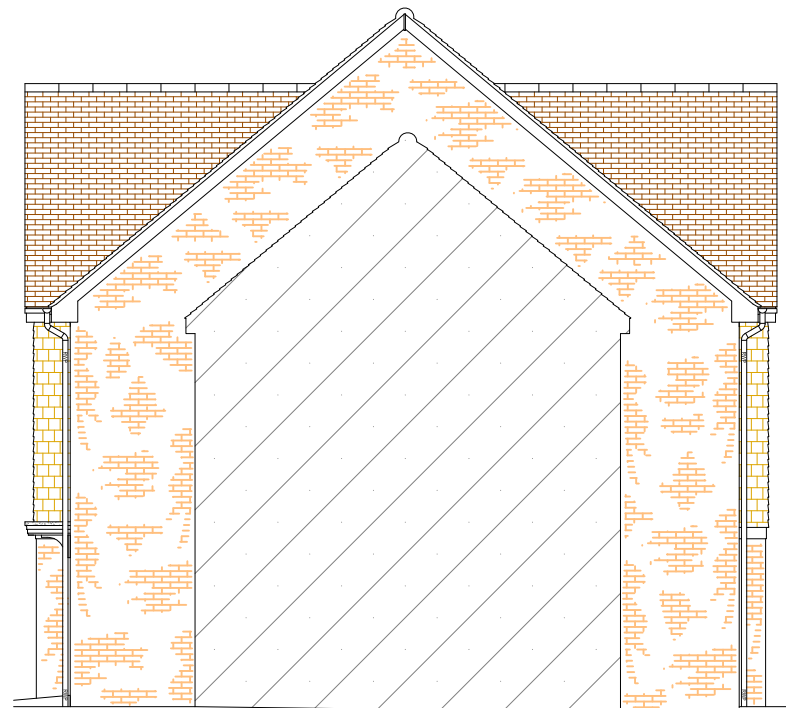


EXISTING SIDE ELEVATION (FACING WEST)



EXISTING REAR ELEVATION

SCALE BAR - 1:100

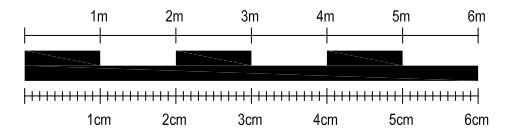

NOTES:


SkyLofts will do everything possible to convert your loft space as per the measurements shown, however, measurements are subject to change on site due to external factors. All measurements shown are approximate and are NOT guaranteed.

Scale from this drawing and use figure dimensions.

Existing foundations, lintels and walls to be exposed if required by Building Control for assessment and upgrading if found to be inadequate.

KEY:

GLASS DOOR =	(GD)	FUSE BOX =	(FUSE)
GLASS UNIT ABOVE DOOR =	(GU)	GAS METER =	(GAS)
NO DOOR =	(ND)	WATER METER =	(WATER)
DOUBLE DOOR =	(DD)	SOIL VENT PIPE =	SVP
POCKET DOOR =	(PD)	GUTTERING DOWNPIPE =	RWP
SLIDING DOOR =	(SD)	THERMAL HEAT STORE =	THS

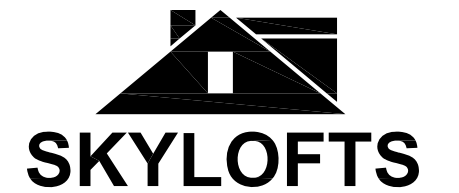

Westmead House
Farnborough
GU14 7LP
TEL: 01252 500 872

SITE: 20 Falconer Road,
Fleet, Hampshire,
GU51 1LE

CLIENT: Mr Chris Sell & Mrs Emma Sell

PROJECT: Rear Dormer Loft Conversion

TITLE: Existing Elevations

DATE: 03.08.2023 REF: Sell/6307

DWG NO: FUL .03 SCALE: 1:100 @ A3

REVISION: A DWG BY: RP