




North Elevation

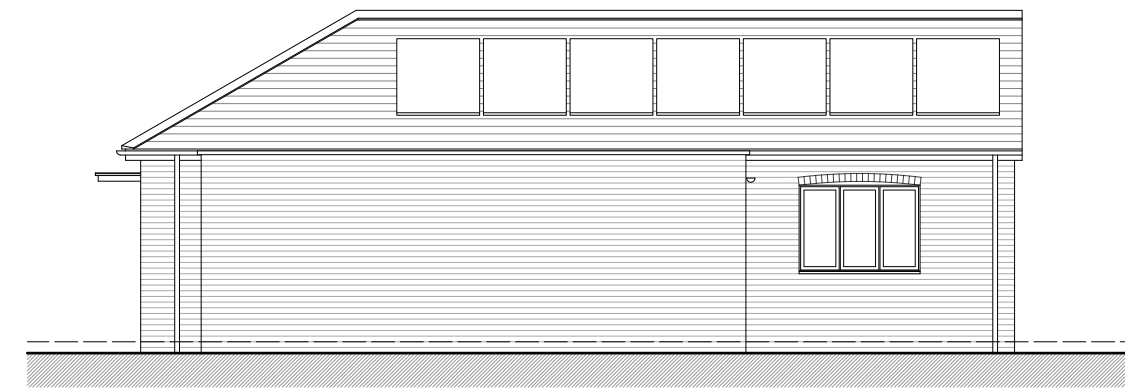

West Elevation

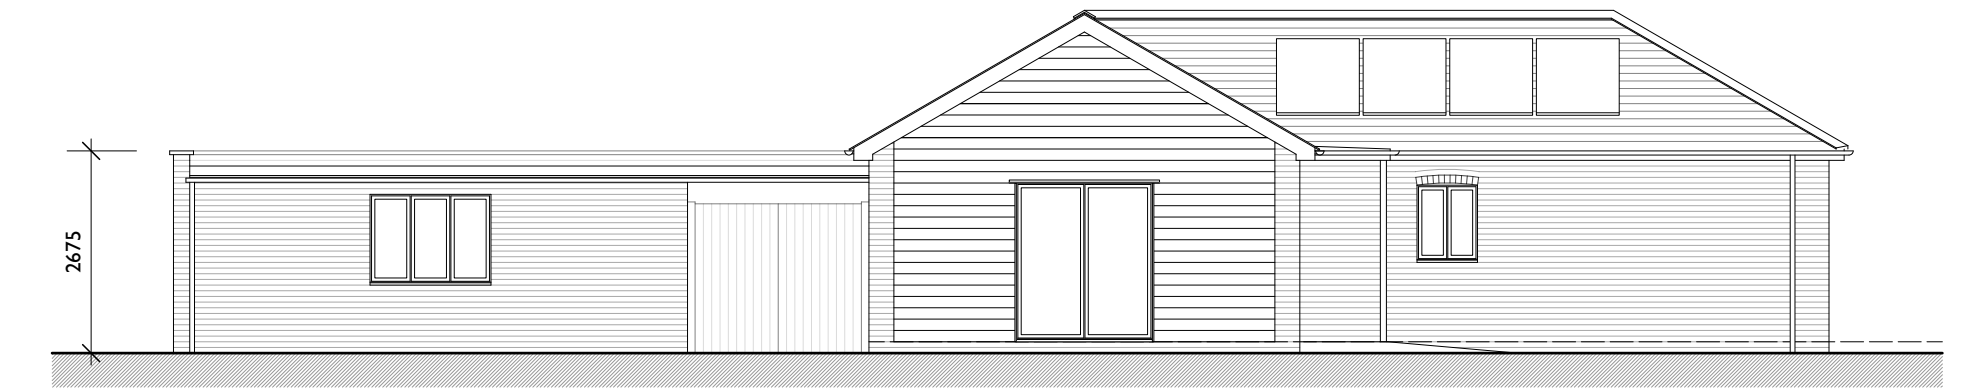


South Elevation

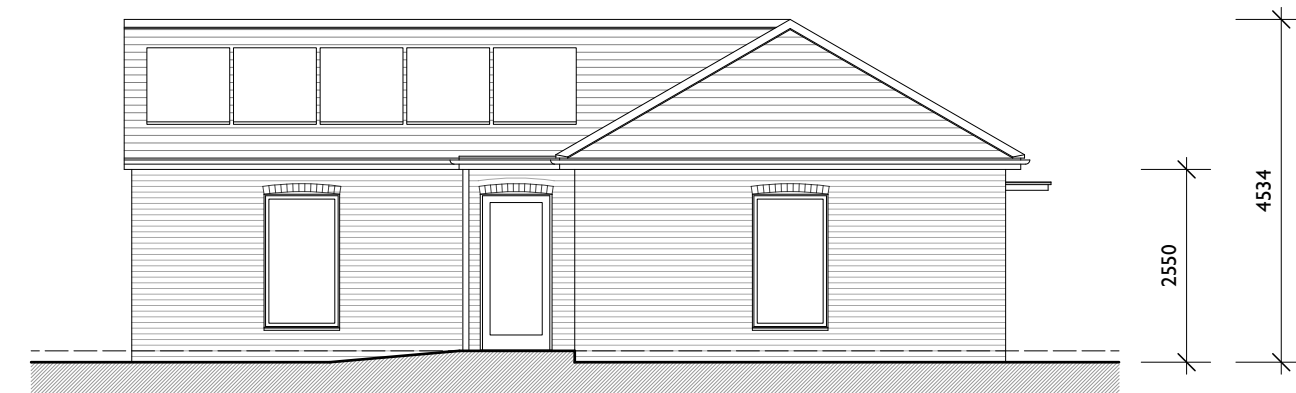


East Elevation

Existing Materials



Walls	-	Red facing brickwork
	-	Painted timber weatherboarding
Roof	-	Anthracite concrete interlocking tiles
	-	Lead grey single ply membrane to garage
	-	Zinc to canopies
	-	PV panels
Joinery	-	Powder coated aluminium
	-	Painted timber
Rainwater goods	-	Black uPVC

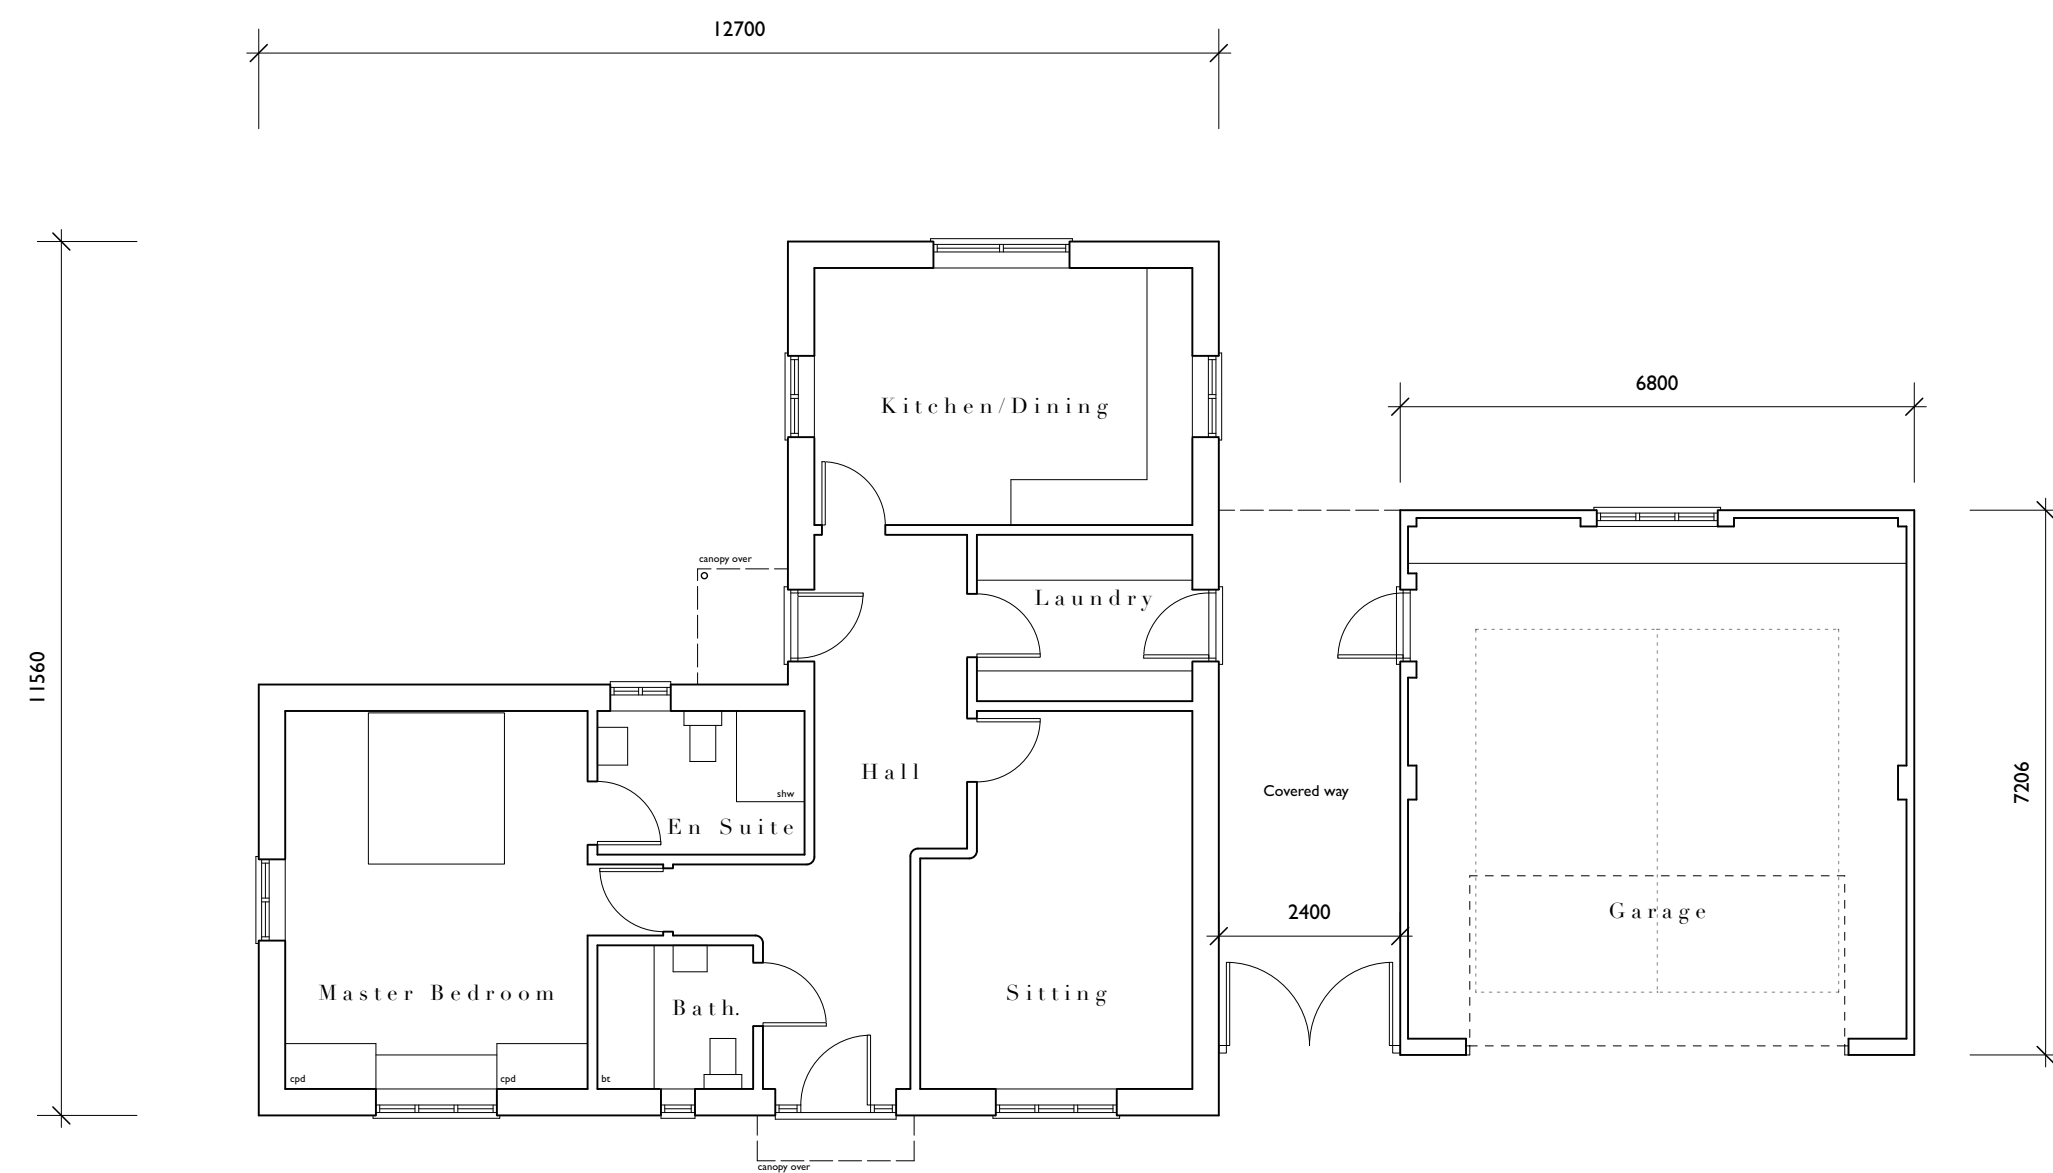

Ground Floor Plan

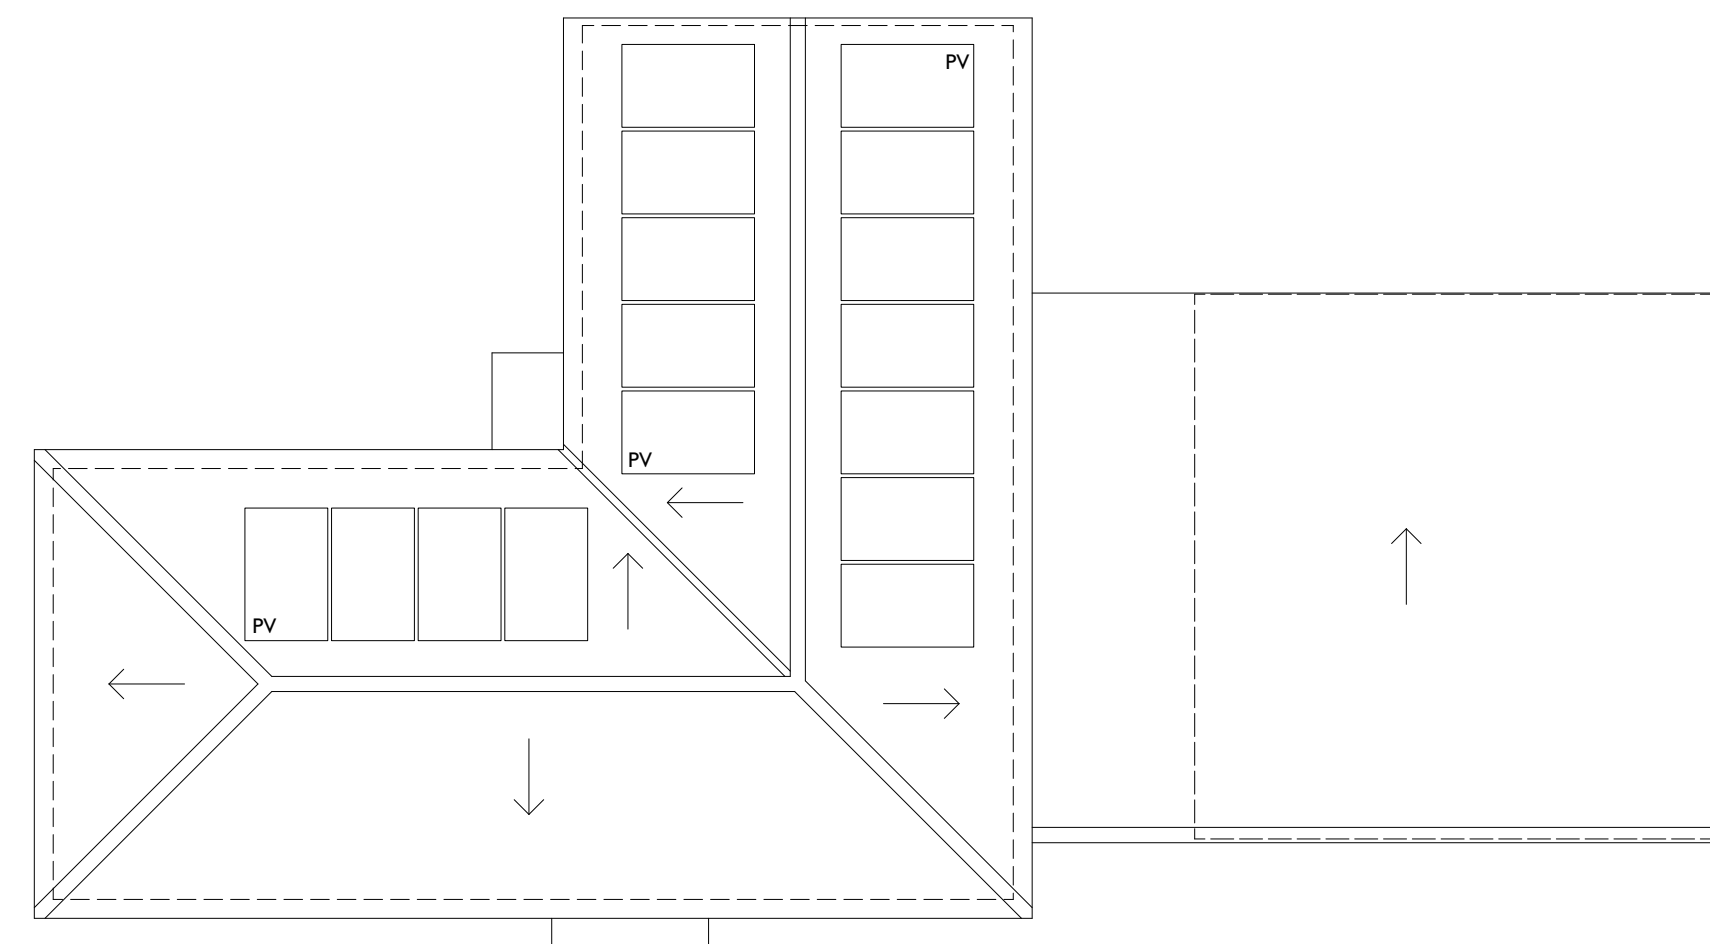

Roof Plan

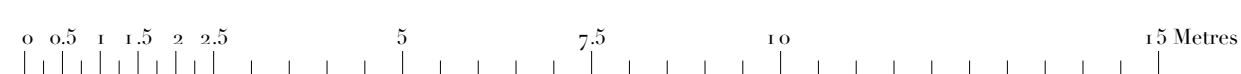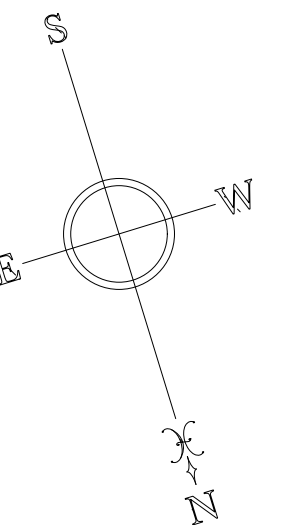

ROGER BALMER
DESIGN

•
FOUNTAIN HOUSE STUDIO THE STREET EAST BERGHOLT COLCHESTER CO7 6TB
Telephone: 01206 299477 Email: enquiries@rogerbalmerdesign.co.uk

Client	Project	Drawing
Mr Hart	Meadow View Farm Earl Stonham Sowmarket	Plans and Elevations as Existing
Scale	Date	Del.
1:100 at A1	July 2023	AJD
		Drawing no. Rev.
		2421 - 103

Contractors must verify all dimensions and information on site prior to commencement of work. Do not scale from drawing.
© Roger A Balmer Ltd