




PROPOSED FRONT ELEVATION

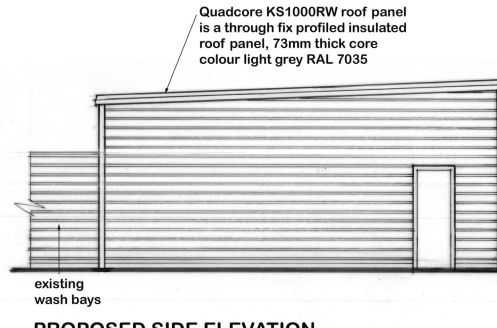


PROPOSED SIDE ELEVATION

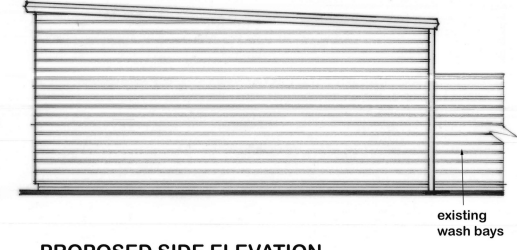


PROPOSED SIDE ELEVATION

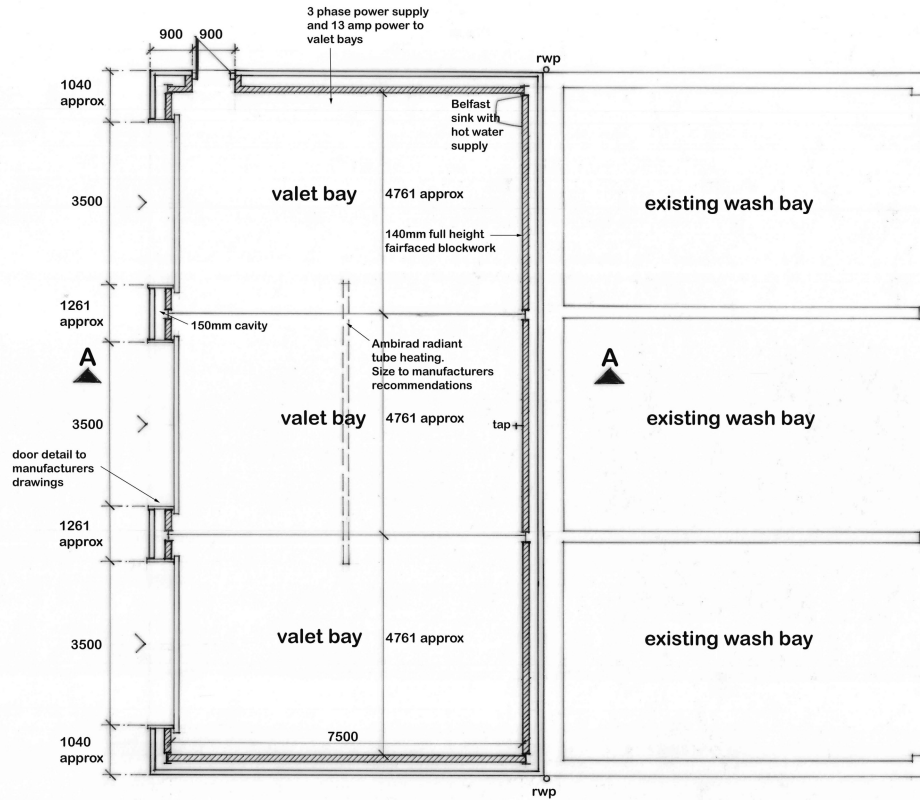

PROPOSED FLOOR PLAN

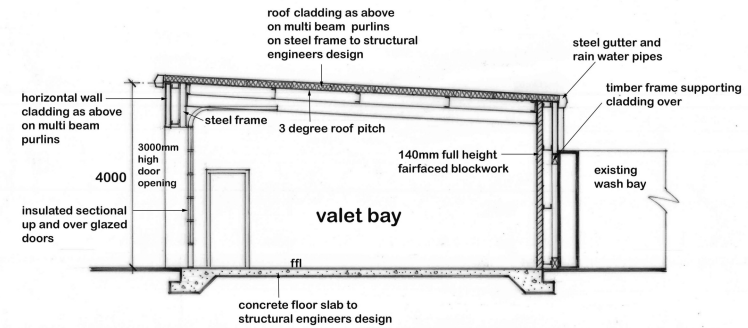

PROPOSED SECTION A - A

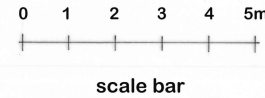

- Notes
1. This document and its design is copyright © by SDA.
 2. This document shall be design to the standard of SDA and is not to be used, copied, reproduced or distributed, in whole or in part, without the prior written consent of SDA.
 3. This document shall be used in conjunction with all other associated project information including contracts, specifications, schedules, etc. as applicable, without limitation to said documents.
 4. All dimensions are to millimetres unless noted otherwise.
 5. All dimensions to be centred on side.
 6. SDA shall be responsible for dimensions, even though a scale bar may be present, please call us to establish correct dimensions if they are not obvious.
 7. All dimensions must be accompanied by a note or reference to SDA, the owner, please contact SDA.

P01 30.06.23, first issue IH CRP
 C01 10.07.23, for Planning IH CRP

REV	DATE	DESCRIPTION	DRN	CRP
CLIENT DM Keith				
PROJECT Proposed valet building, Skoda / Seat dealership, Wiggington Road, York				
TITLE Floor plan, elevations and section				
SUITABILITY CODE A3		PURPOSE OF ISSUE Approved for stage 3		
DWG No. A1N0007	SDA	01	00	DR A PL101 C01
SCALE 1:50 @ A1	DATE June 2023			
DRAWN J.Heaton	CHECKED CRP			

PLANNING

SDA ARCHITECTS

THE BASILICA PENTHOUSE 2 KING CHARLES STREET, LEEDS LS1 6LS
 T: +44 (0)113 288 1000 mail@sdarchitects.co.uk
 BSI REGISTERED FS 96715