



**Notes**


1. This document and its design content is copyright © by SDA.
2. This document and its design is the property of SDA and is not to be used, copied, communicated or disclosed, in whole or in part, except in accordance with a contract, license or agreement in writing with SDA.
3. The document shall be read in conjunction with all other associated project information including models, specifications, schedules, risk assessments, related consultant & client documents.
4. All dimensions are in millimeters unless noted otherwise.
5. All dimensions to be checked on site.
6. SDA prefer to document dimensions, even though a scale bar may be present, please call us to establish correct dimensions if they are not shown.
7. Immediately report any discrepancies, errors or omissions to SDA. If in doubt, please contact SDA.

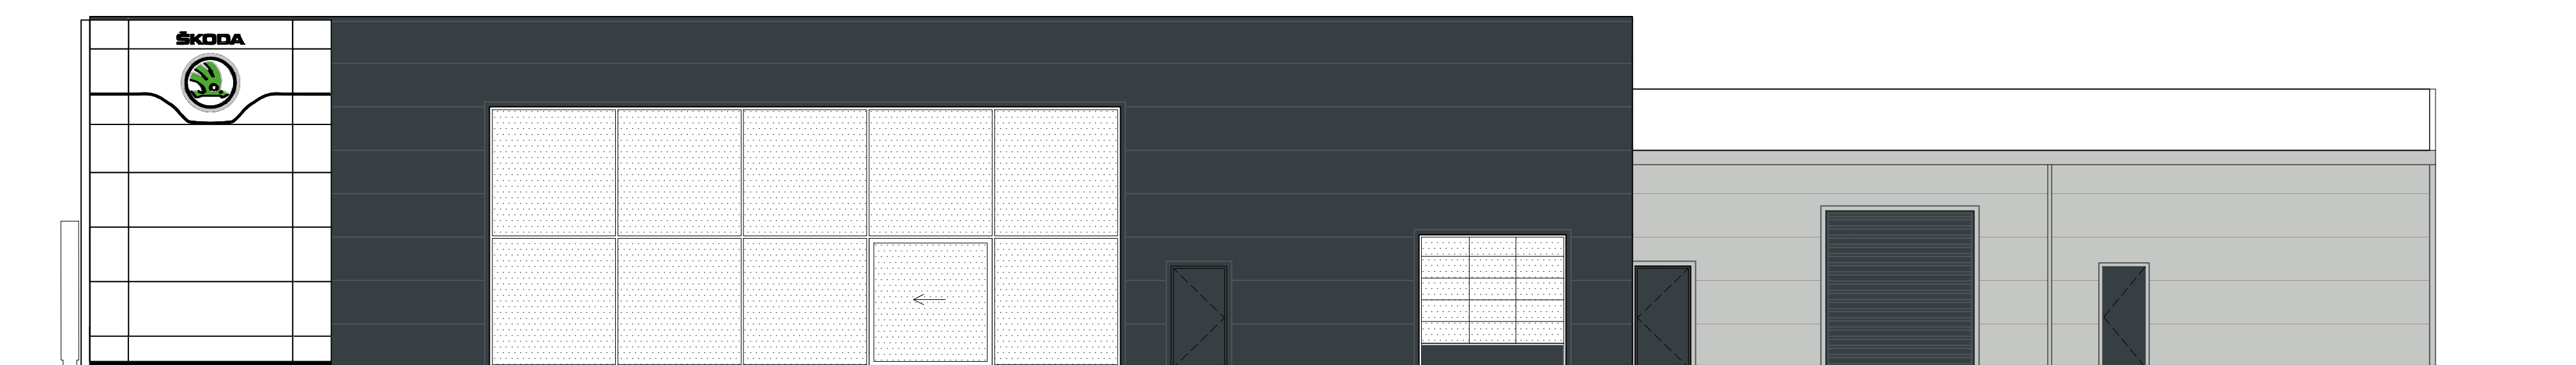

EXISTING WEST ELEVATION  
SCALE 1:100

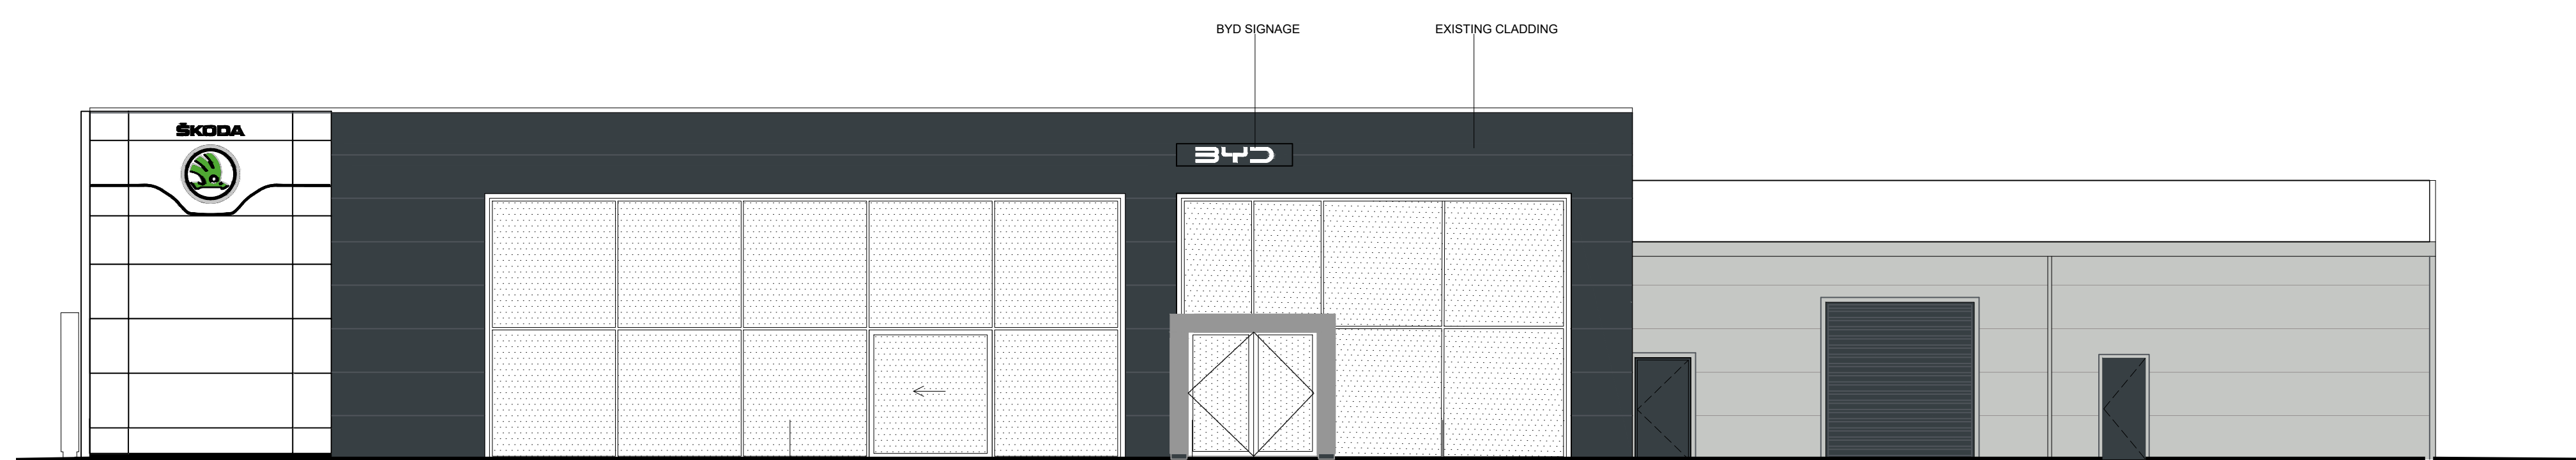

PROPOSED WEST ELEVATION  
SCALE 1:100

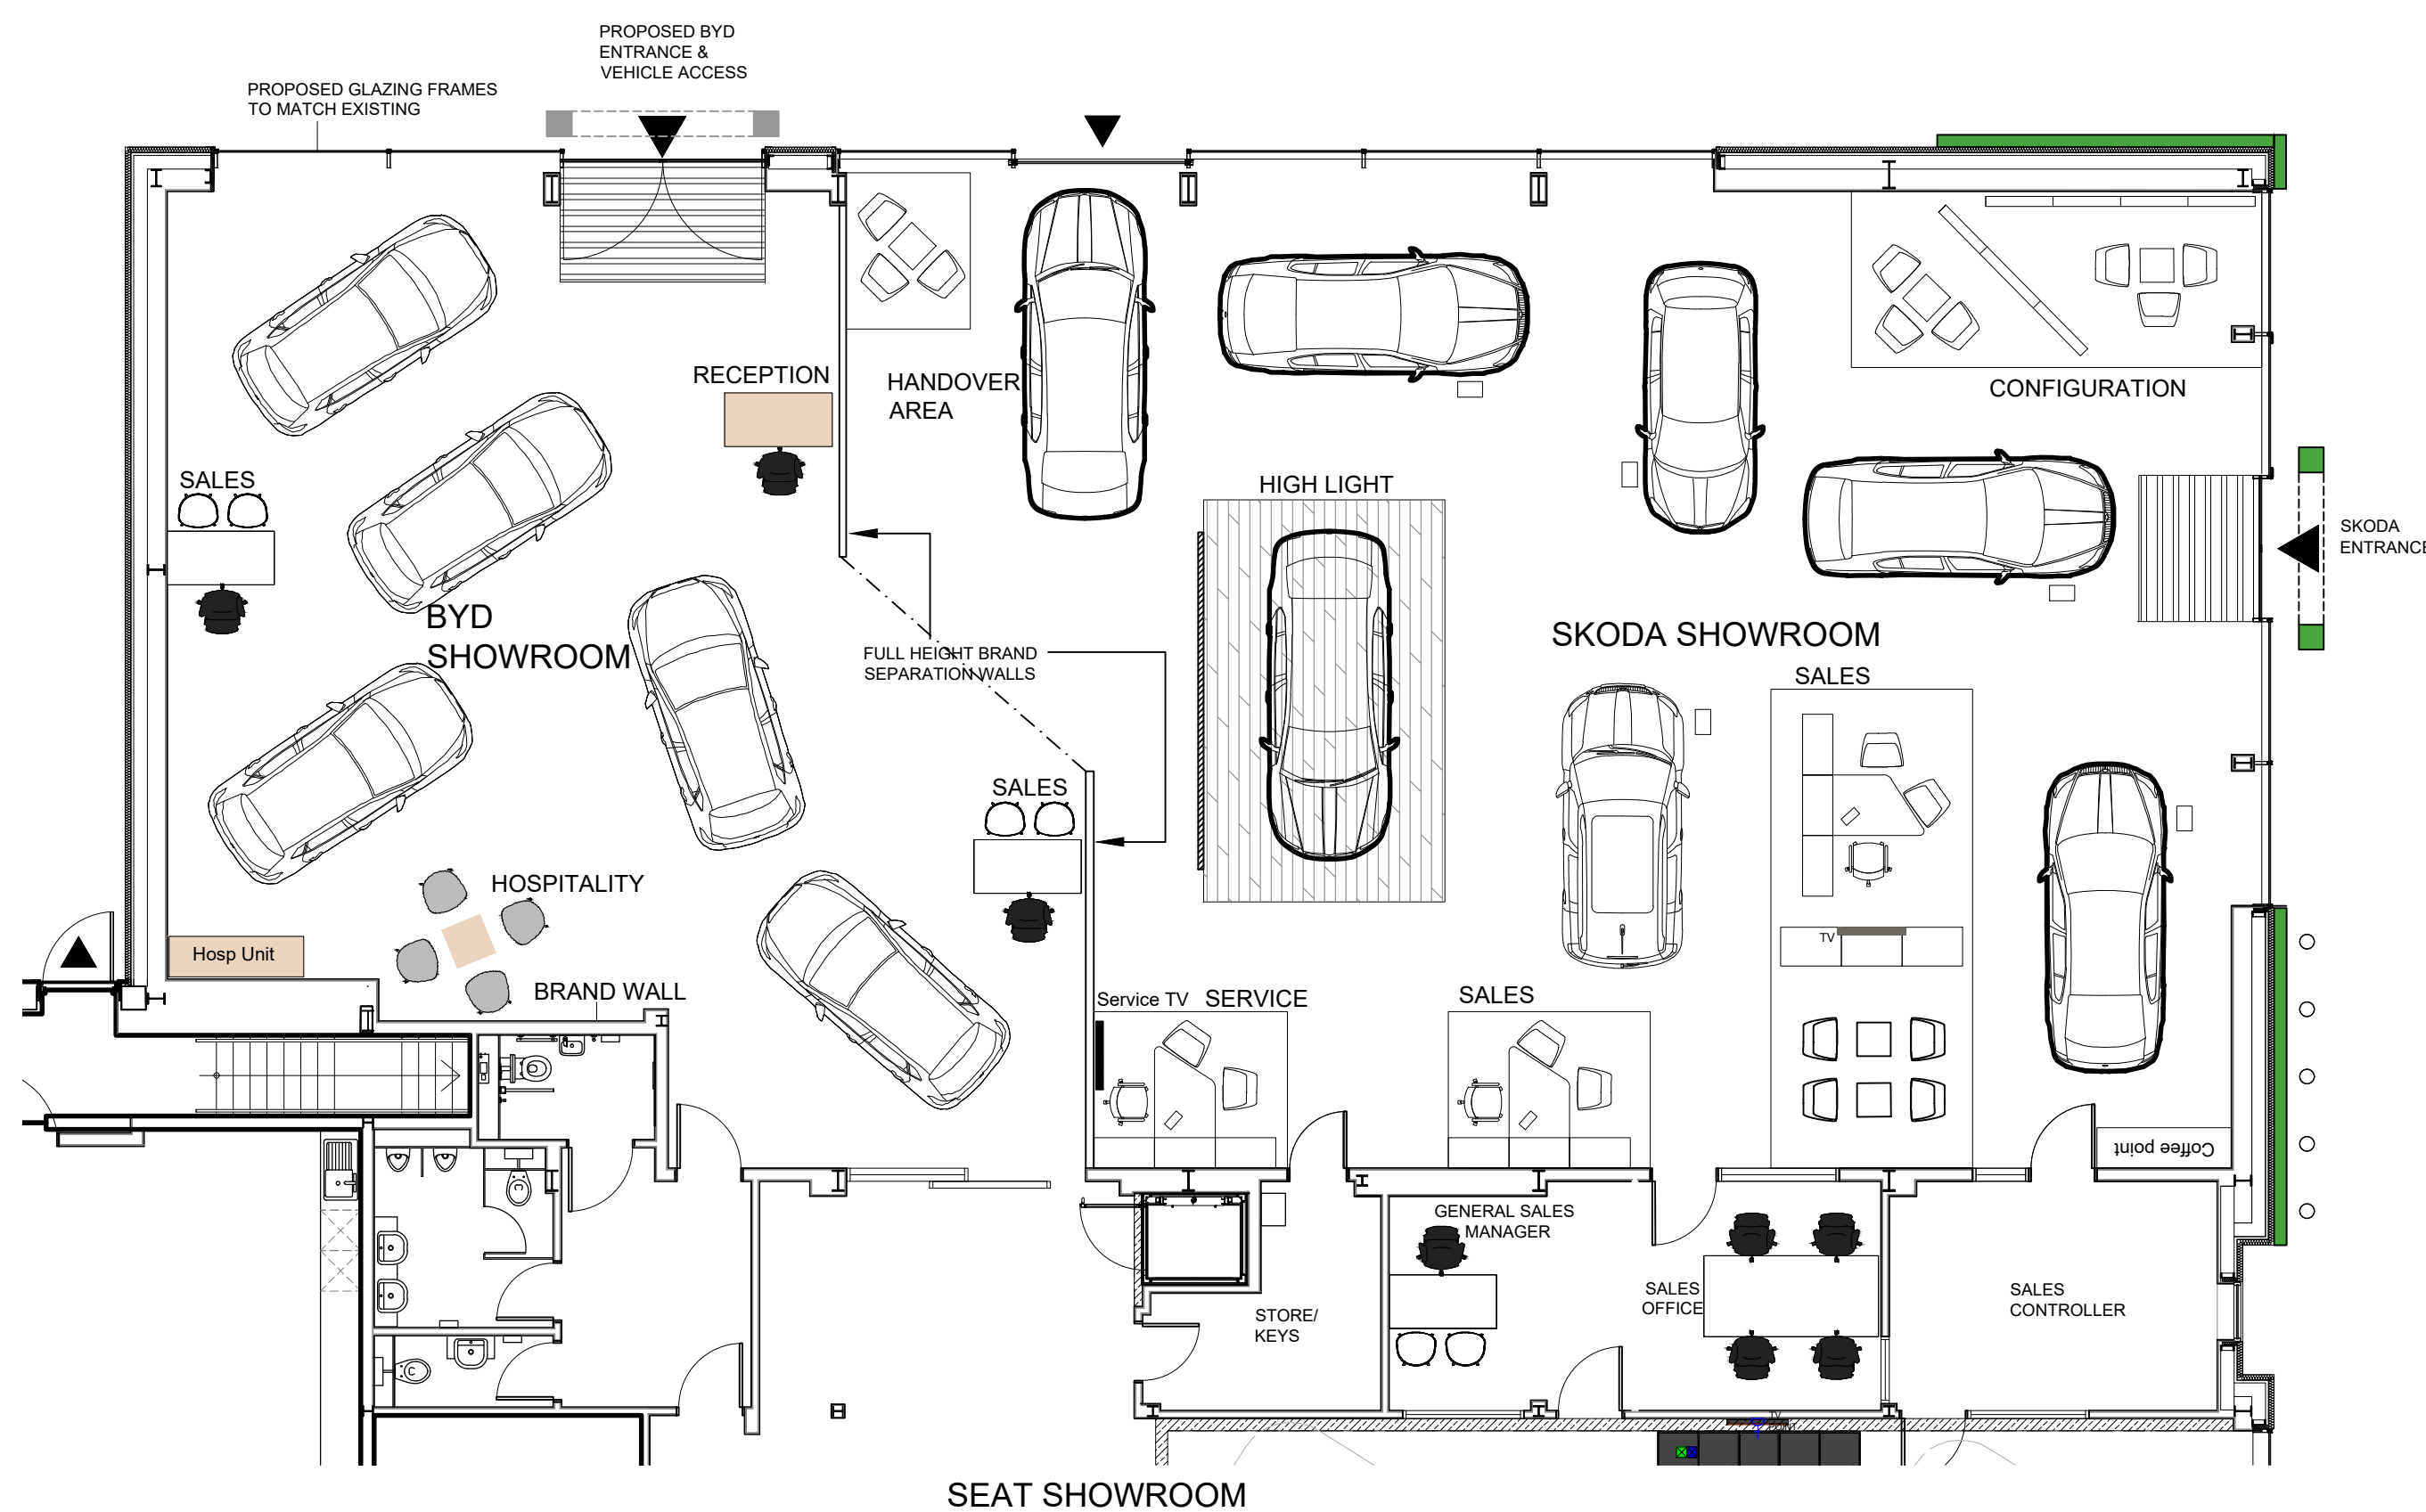

PLAN  
SCALE 1:100

C01	10/07/23	FOR PLANNING	LB	IH
P01	07/07/23	FIRST ISSUED	LB	IH
REV.	DATE	DESCRIPTION	DRN.	CHKD.

CLIENT  
DM KEITH

PROJECT  
PROPOSED BYD SHOWROOM  
AND VALET BUILDING  
WIGGINGTON ROAD, YORK  
YO32 2RJ

TITLE  
PROPOSED BYD FLOOR PLAN  
AND ELEVATIONS

SUITABILITY CODE A3 PURPOSE OF ISSUE APPROVED FOR STAGE 3

DWG No. Ref: A1N0016 - SDA - 01 - 00 - DR - A - PL100 Rev: C01

SCALE 1:100@A1 DATE JULY 2023

DRAWN LB CHECKED IH



THE BASILICA PENTHOUSE 2 KING CHARLES STREET  
LEEDS LS1 6LS  
T: +44 (0)113 288 1000 mail@sdaarchitects.co.uk

BSI REGISTERED FS 56715

P L A N N I N G