

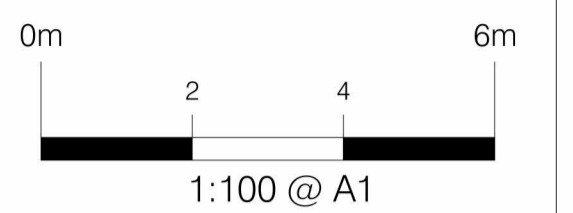



This drawing is copyright and should not be reproduced without permission. Do not scale from drawing for construction. If in doubt contact main contractor before proceeding. The contractor is responsible for checking all information before any orders are placed or construction commences. All drawings to be read in conjunction with Structural Engineers' report, which takes precedence over all other specifications. Main contractor responsible for site safety.

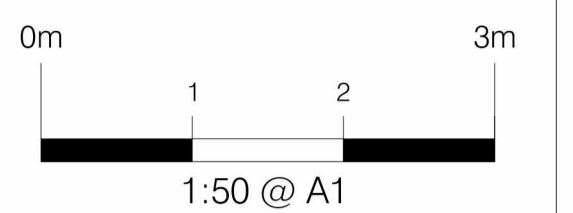


- Key:
- Existing structures
  - Demolished
  - New structures
  - Approx. Boundary line
  - G / RG - Gully / Roddable gully
  - SP / SVF - Soil pipe / Soil vent pipe
  - IC - Inspection chamber
  - RWP - Rain water pipe
  - R / TR - Radiator / Towel rail
  - up - Approx. levels

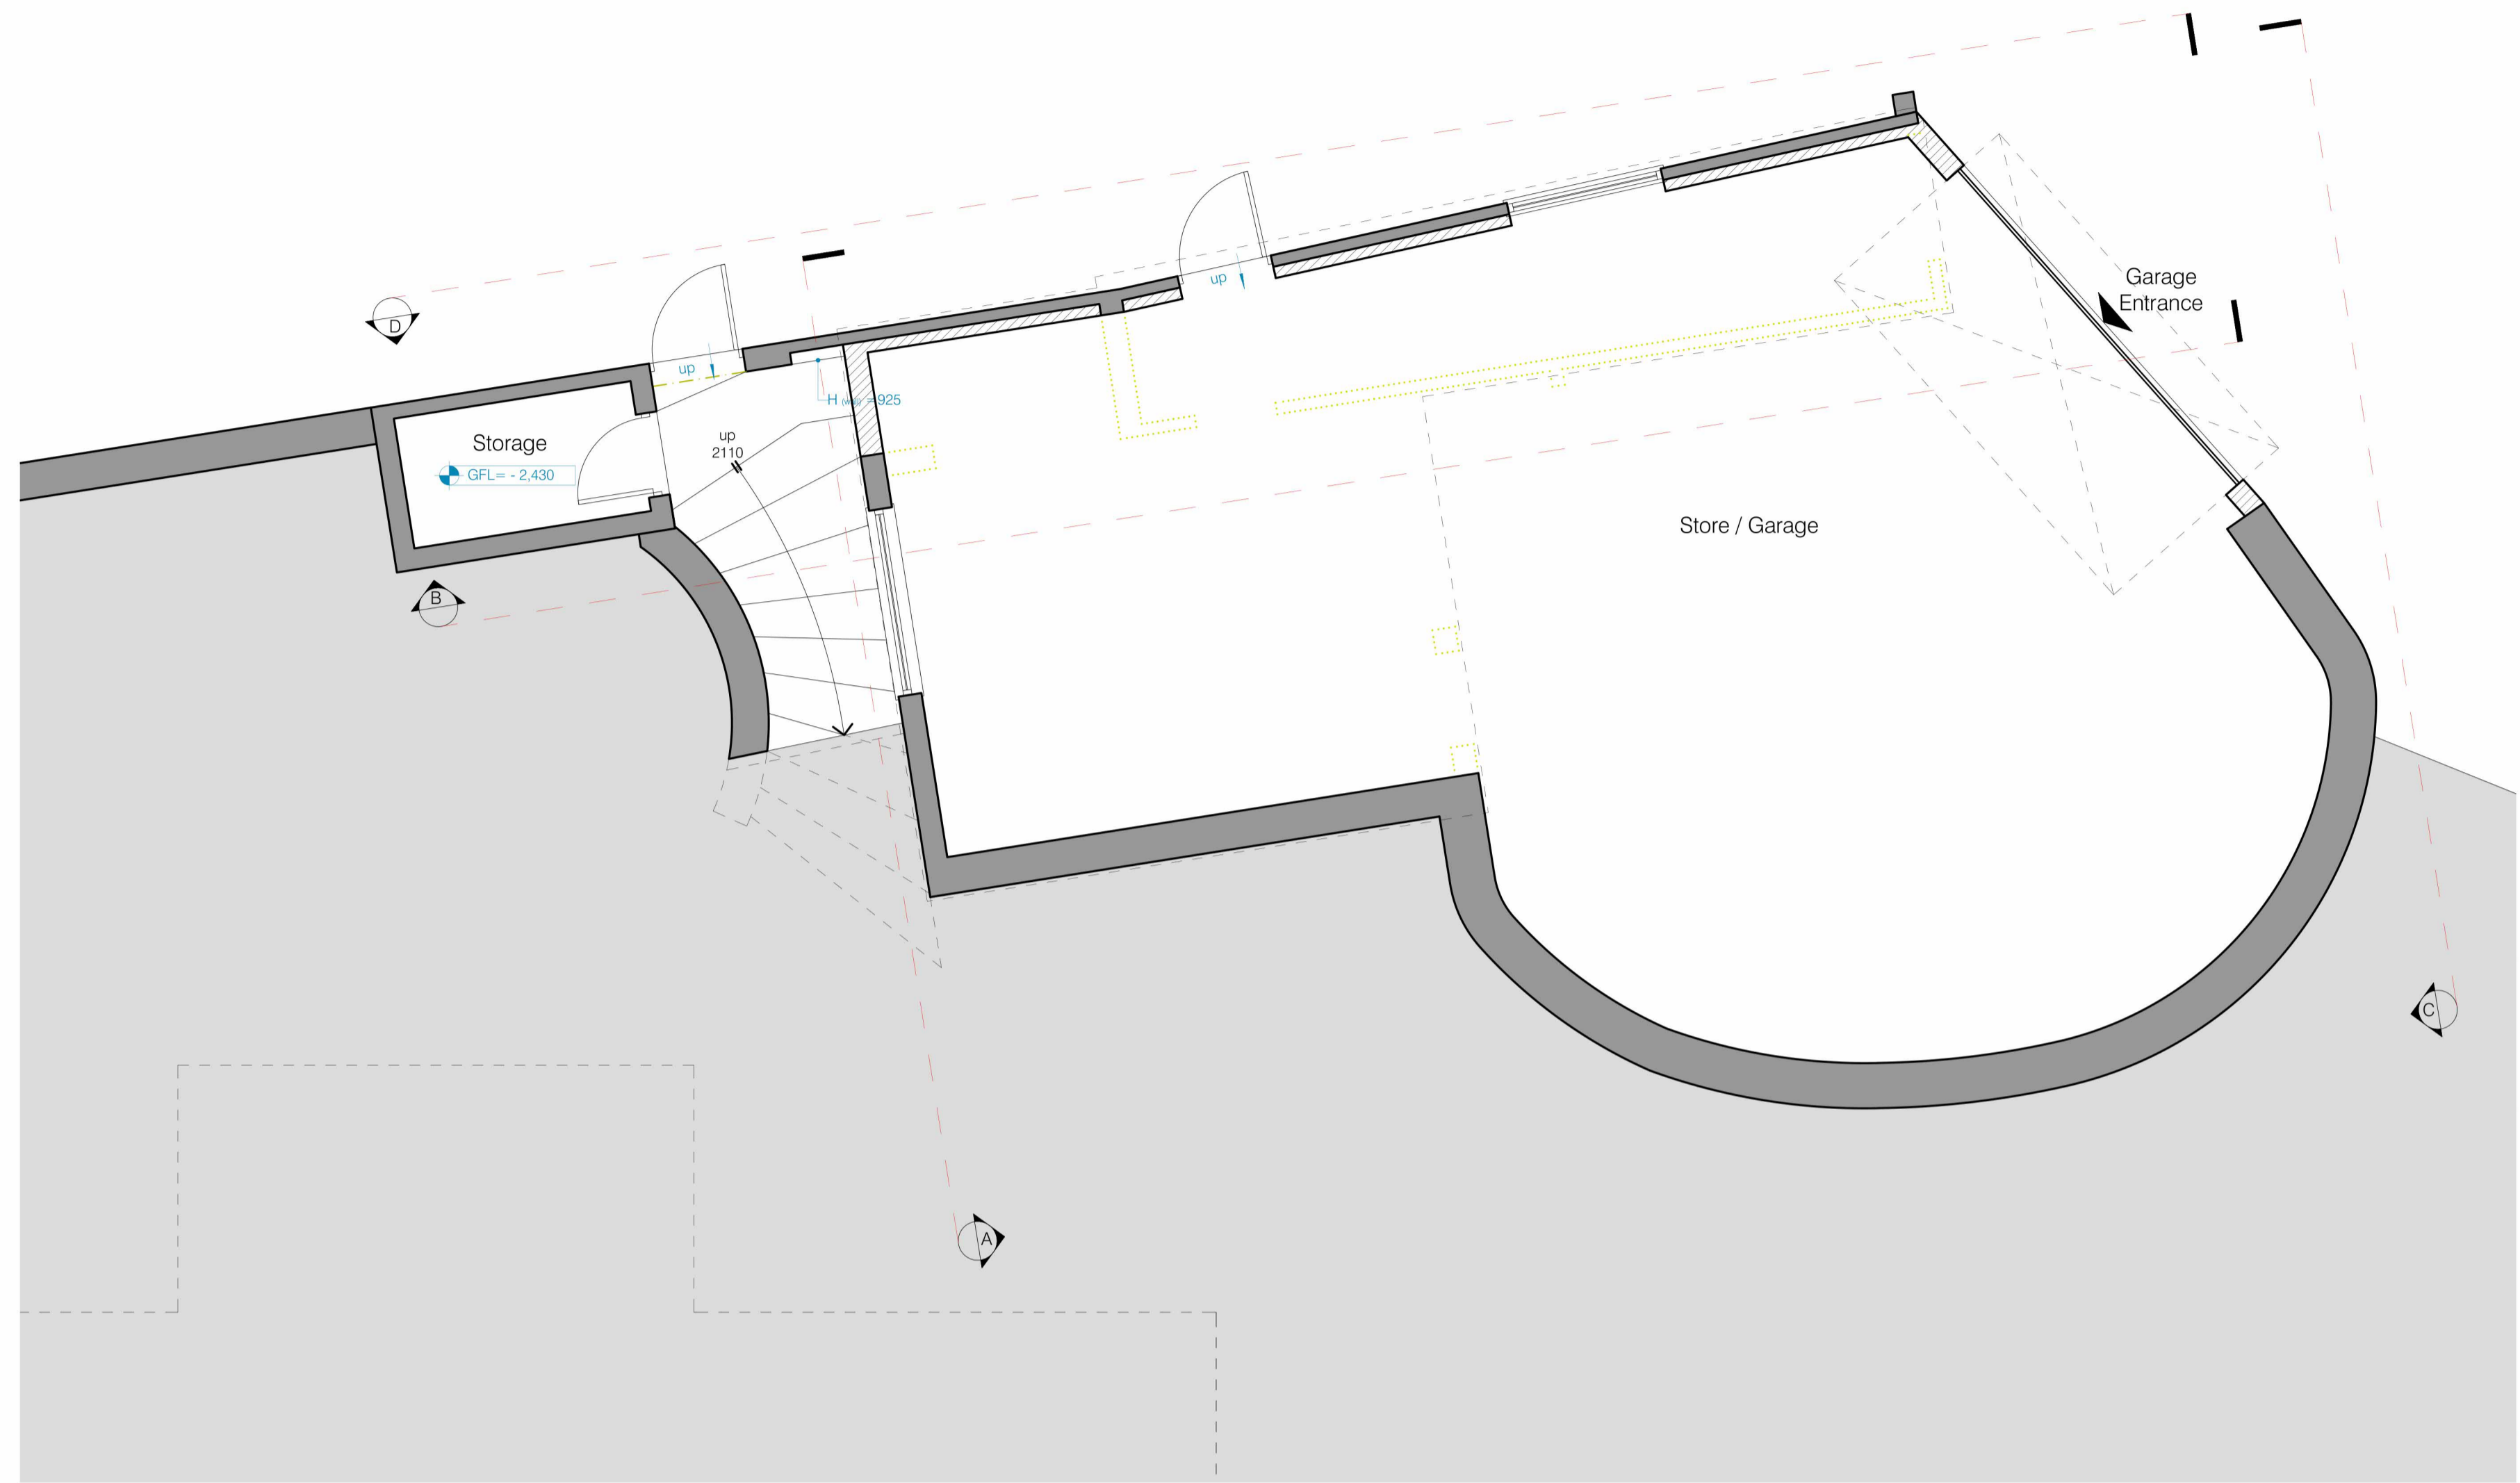


GARAGE FLOOR PLAN AS PROPOSED  
SCALE - 1:50@A1

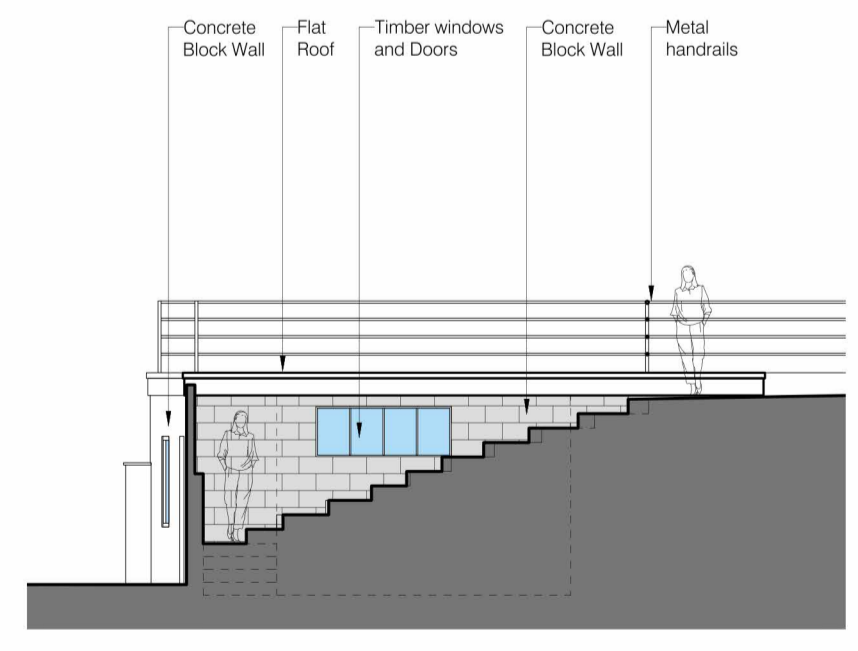


REAR ELEVATION SECTION (A - A) AS PROPOSED  
SCALE - 1:100@A1

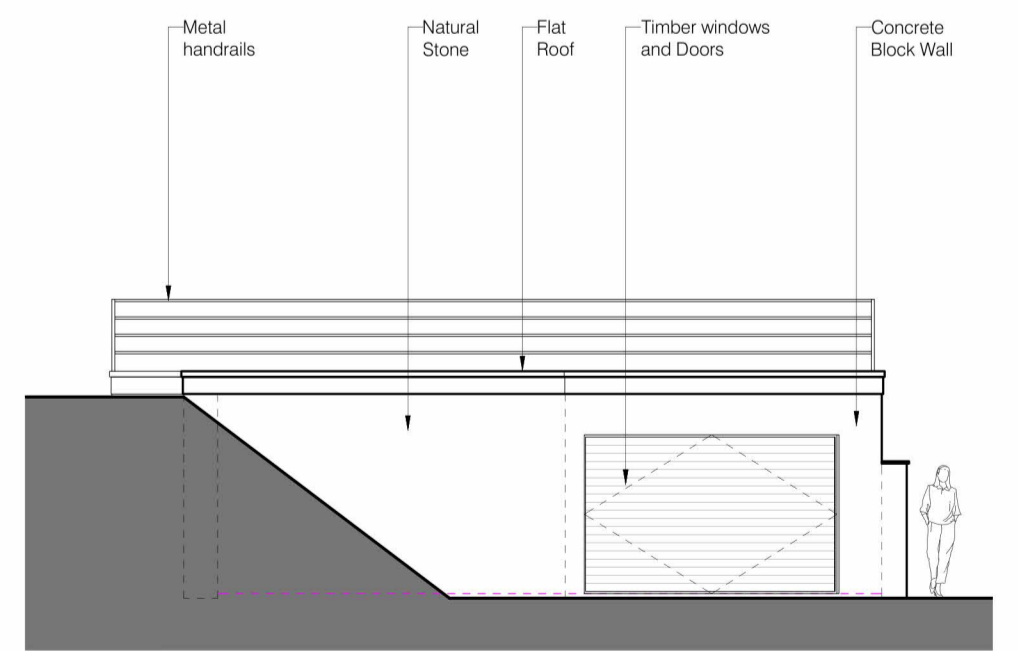

FRONT ELEVATION SECTION (C - C) AS PROPOSED  
SCALE - 1:100@A1

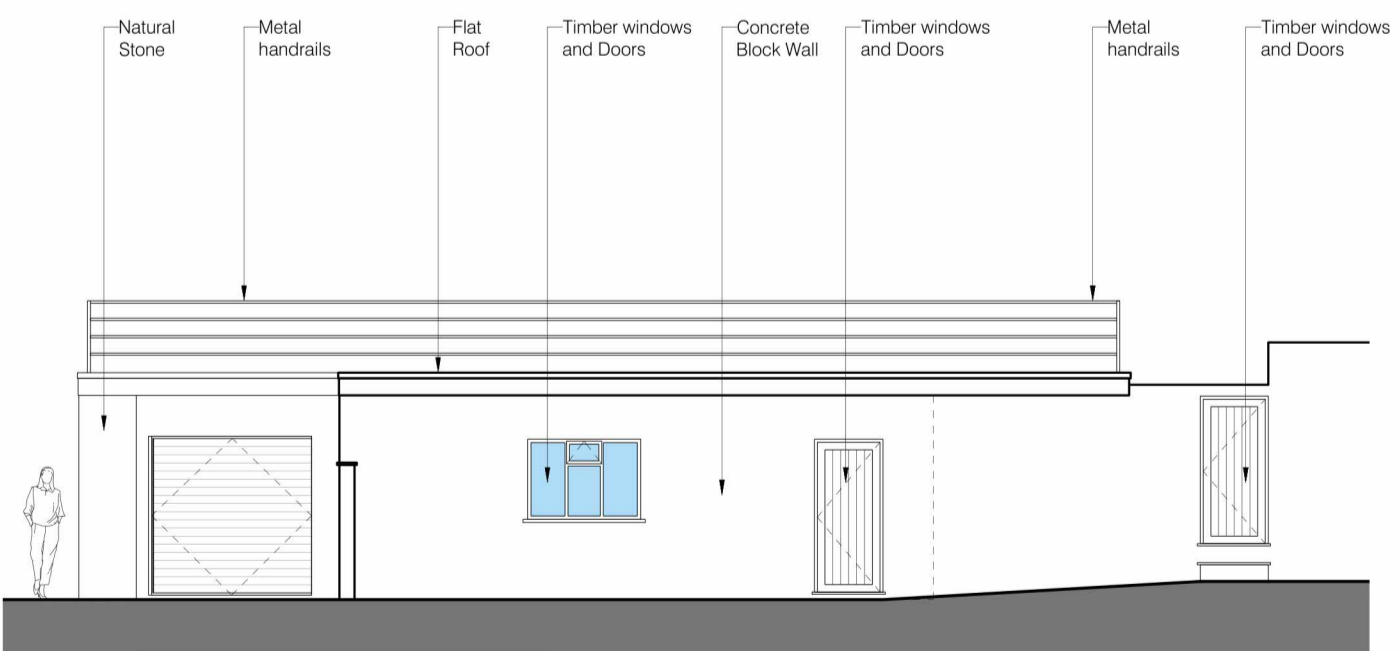

SIDE ELEVATION (D - D) AS PROPOSED  
SCALE - 1:100@A1

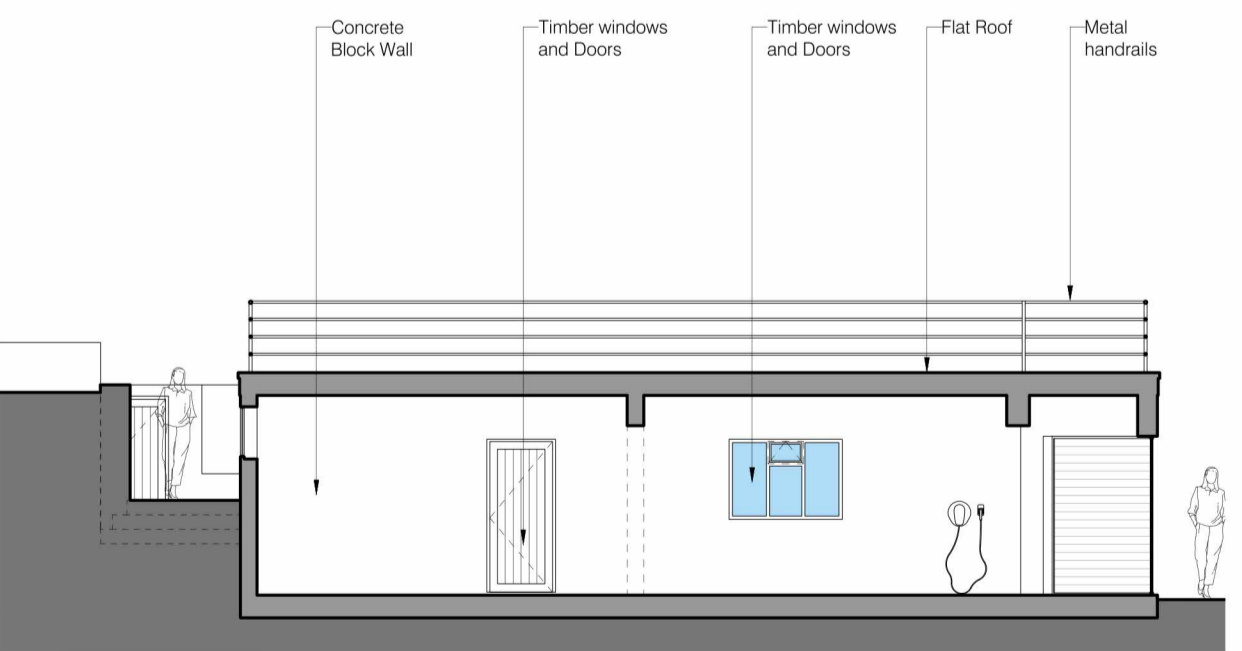

SIDE ELEVATION SECTION (B - B) AS PROPOSED  
SCALE - 1:100@A1

Rev.	Date	Revisions
A	00/00/00	First issue

**PSK**  
architect

TITLE  
Mr. Steven Bodenham  
Picardy  
Cranham  
Gloucester  
GL4 8HZ

DESCRIPTION  
Two Storey Extension  
Plans and Elevations  
as Proposed

DATE 07. 08. 23	SCALE As noted @ A1
DRAWN	CHECKED

RIBA

PSK Cheltenham Ltd is a chartered practice registered with RIBA.

A1326P-717-13