

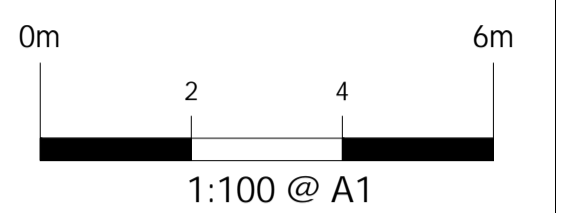
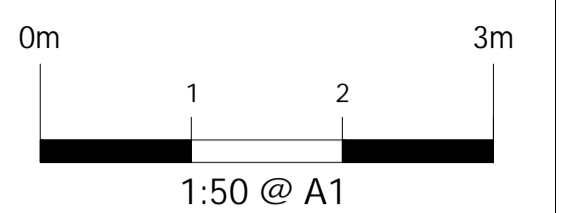



This drawing is copyright and should not be reproduced without permission. Do not scale from drawing for construction. If in doubt contact main contractor before proceeding. The contractor is responsible for checking all information before any orders are placed or construction commences. All drawings to be read in conjunction with Structural Engineers' report, which takes precedence over all other specifications. Main contractor responsible for site safety.

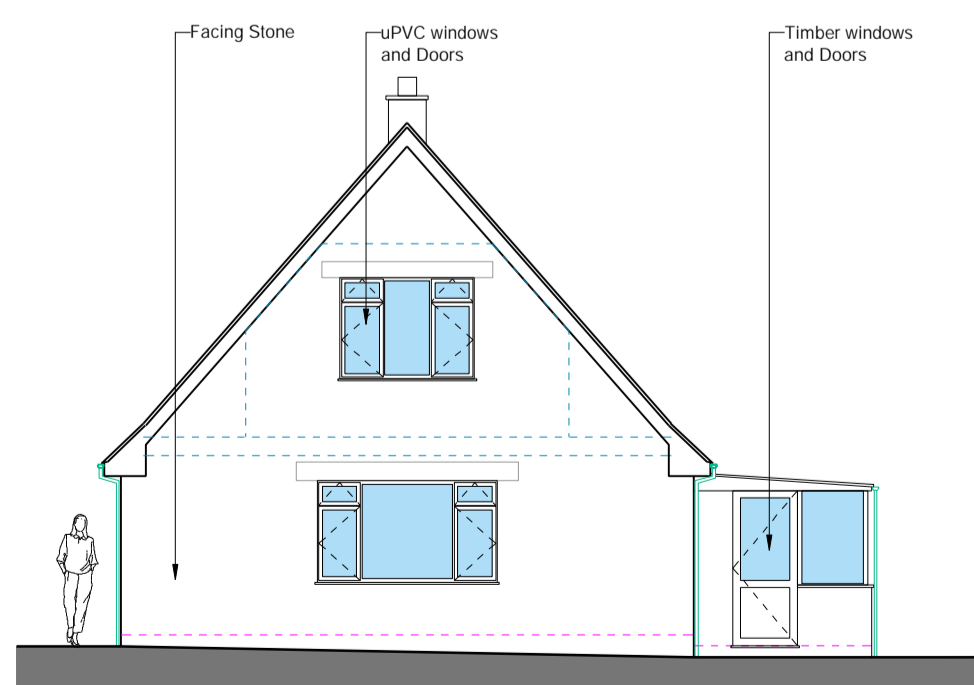


- Key:**
- Existing structures
  - Demolished
  - New structures
  - Approx. Boundary line
  - G / RG - Gully / Roddable gully
  - SP / SVP - Soil pipe / Soil vent pipe
  - IC - Inspection chamber
  - RWP - Rain water pipe
  - R / TR - Radiator / Towel rail
  - GL - Approx. levels

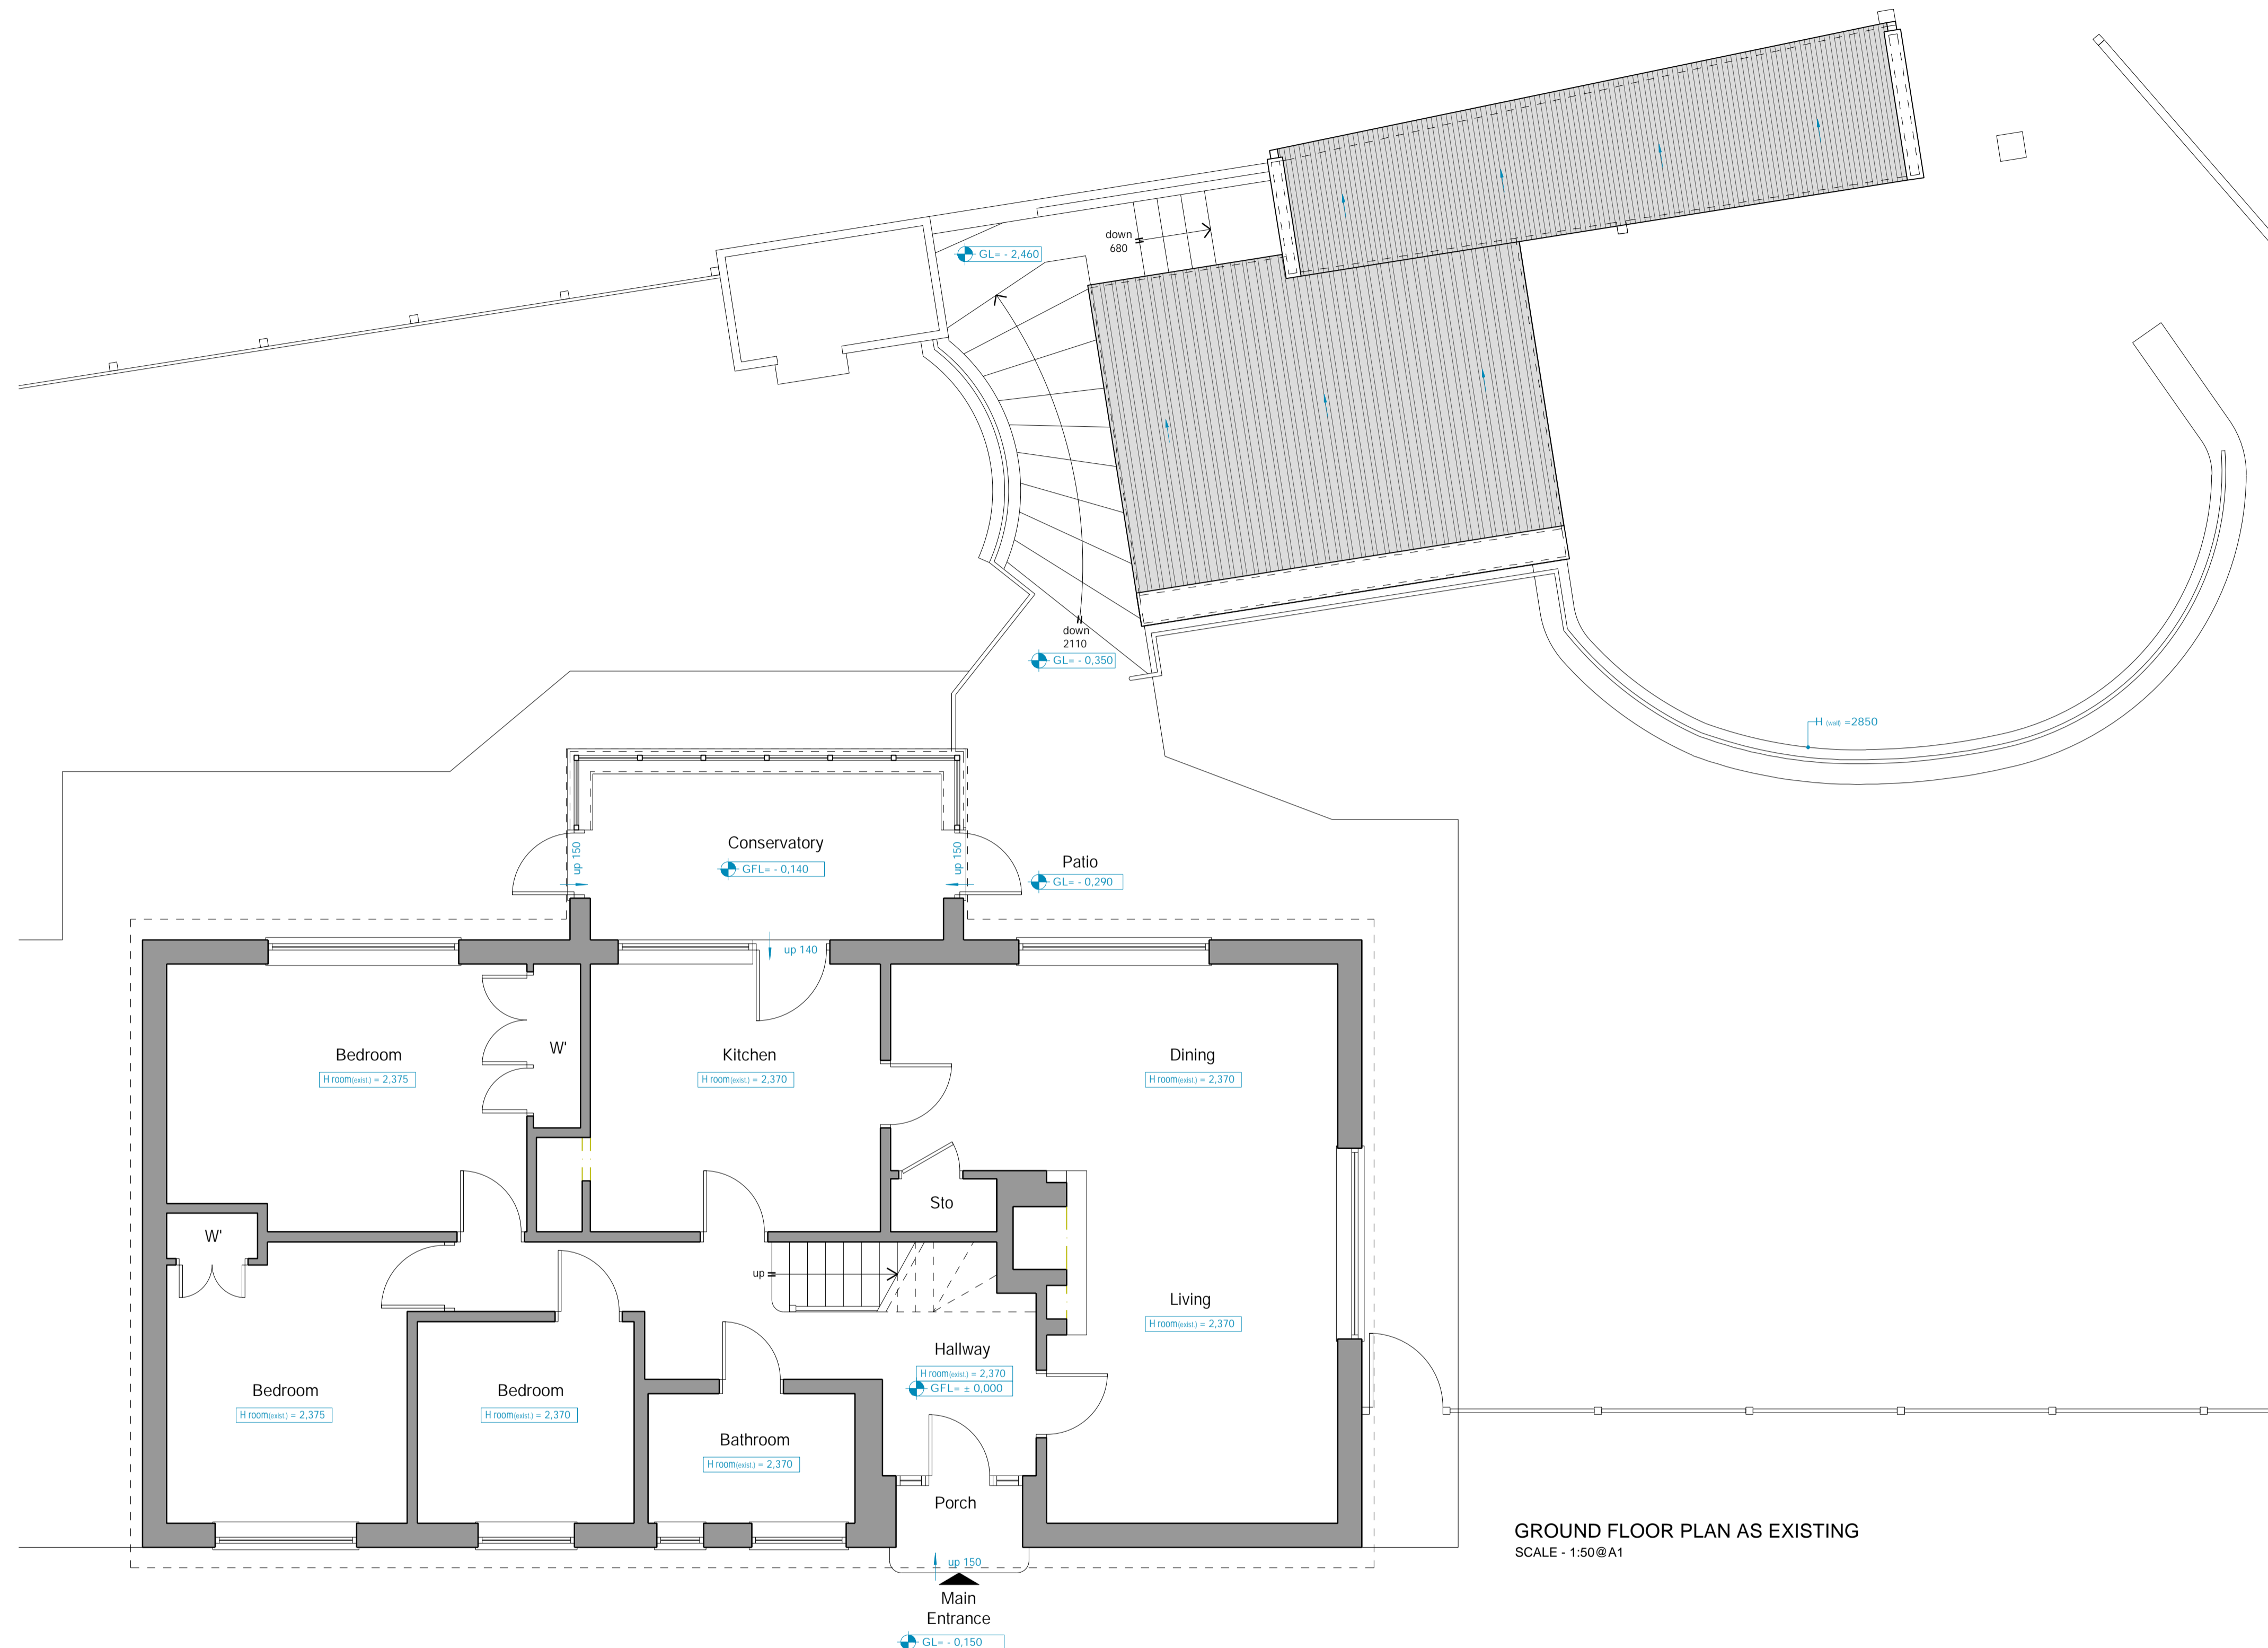


**SIDE ELEVATION AS EXISTING**  
SCALE - 1:100@A1

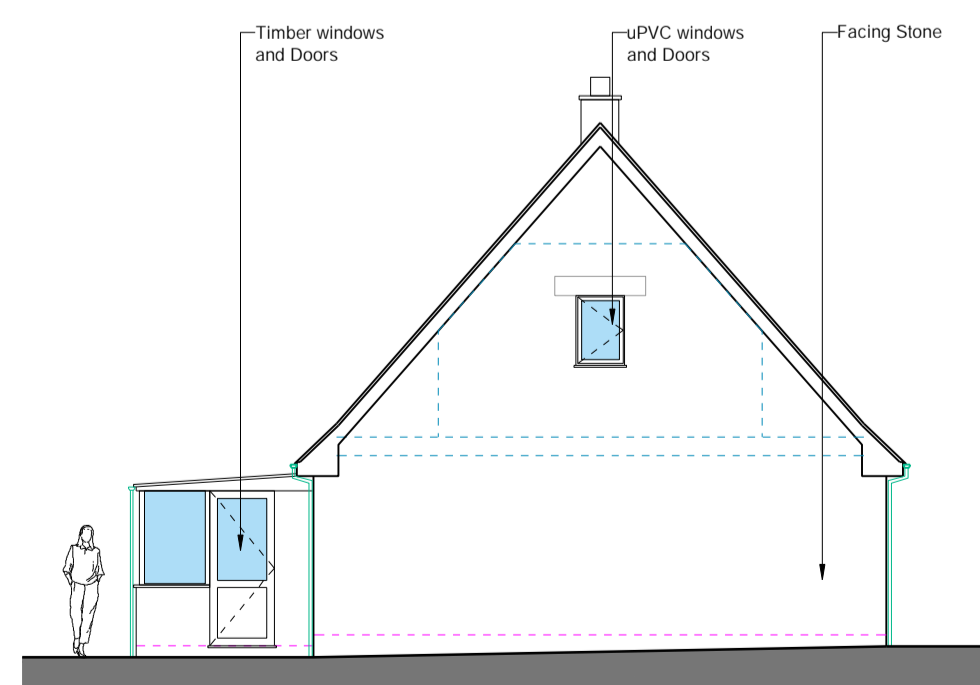

**SIDE ELEVATION AS EXISTING**  
SCALE - 1:100@A1

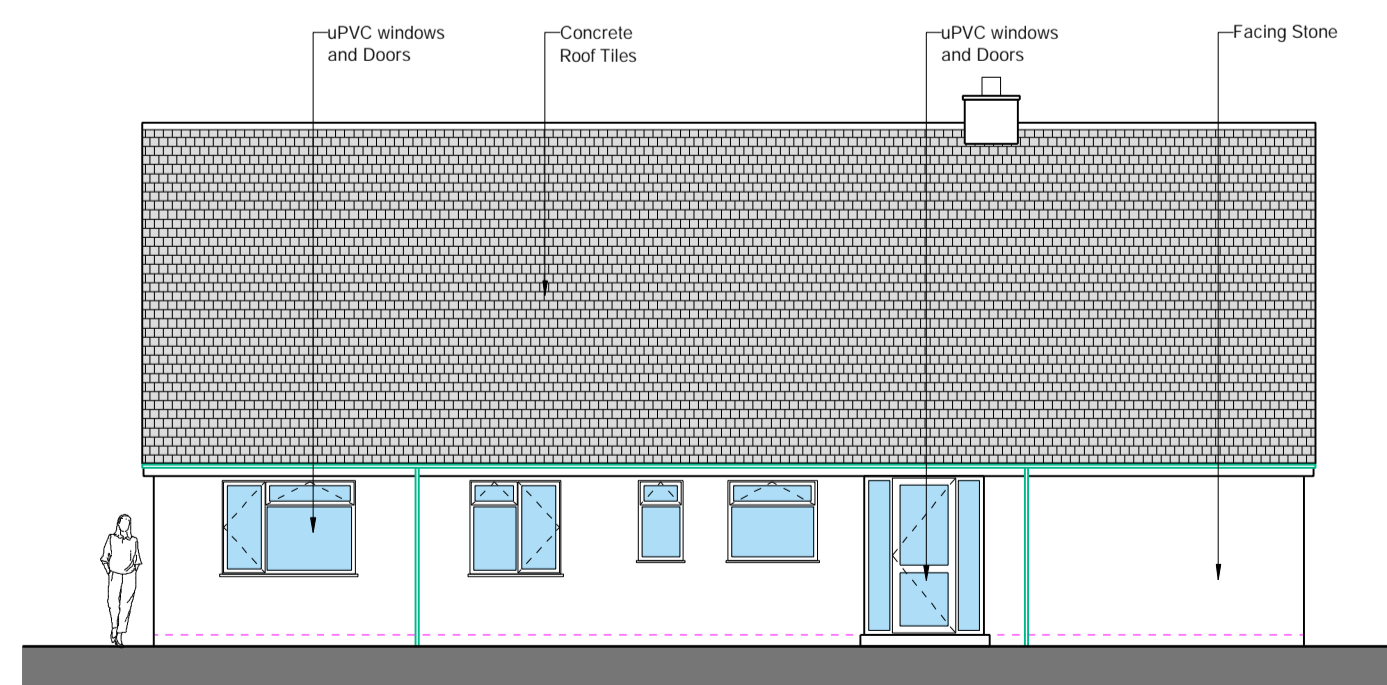

**FRONT ELEVATION AS EXISTING**  
SCALE - 1:100@A1

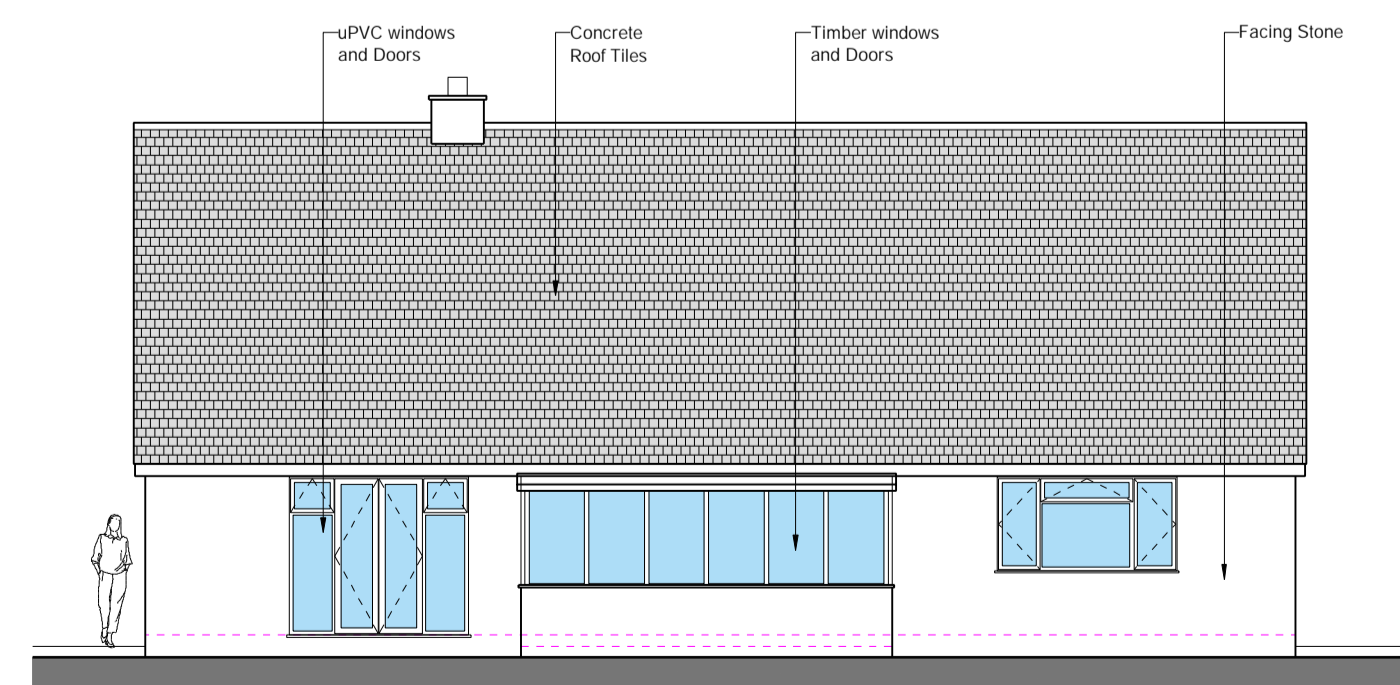

**REAR ELEVATION AS EXISTING**  
SCALE - 1:100@A1

A	01/06/23	First issue
Rev.	Date	Revisions

**PSK architect**  
*Your Home Extension Specialists*  
PSK Cheltenham Ltd  
41 Bath Road  
Cheltenham  
GL53 7HQ  
Tel. 01242 304477

**TITLE**  
Mr. [REDACTED] Bodenham  
Picardy  
Cranham  
Gloucester  
GL4 8HZ

**DESCRIPTION**  
Two Storey Extension  
Plans and Elevations  
as Existing

DATE	01. 06. 23	SCALE	As noted @ A1
DRAWN	ED	CHECKED	PSK



PSK Cheltenham Ltd is a chartered practice registered with RIBA.

A1326P-717-02