



Notes

All dimensions are to be checked prior to construction and any discrepancies are to be identified to the architect. Once printed and distributed, this document is assumed uncontrolled


Copyright reserved.

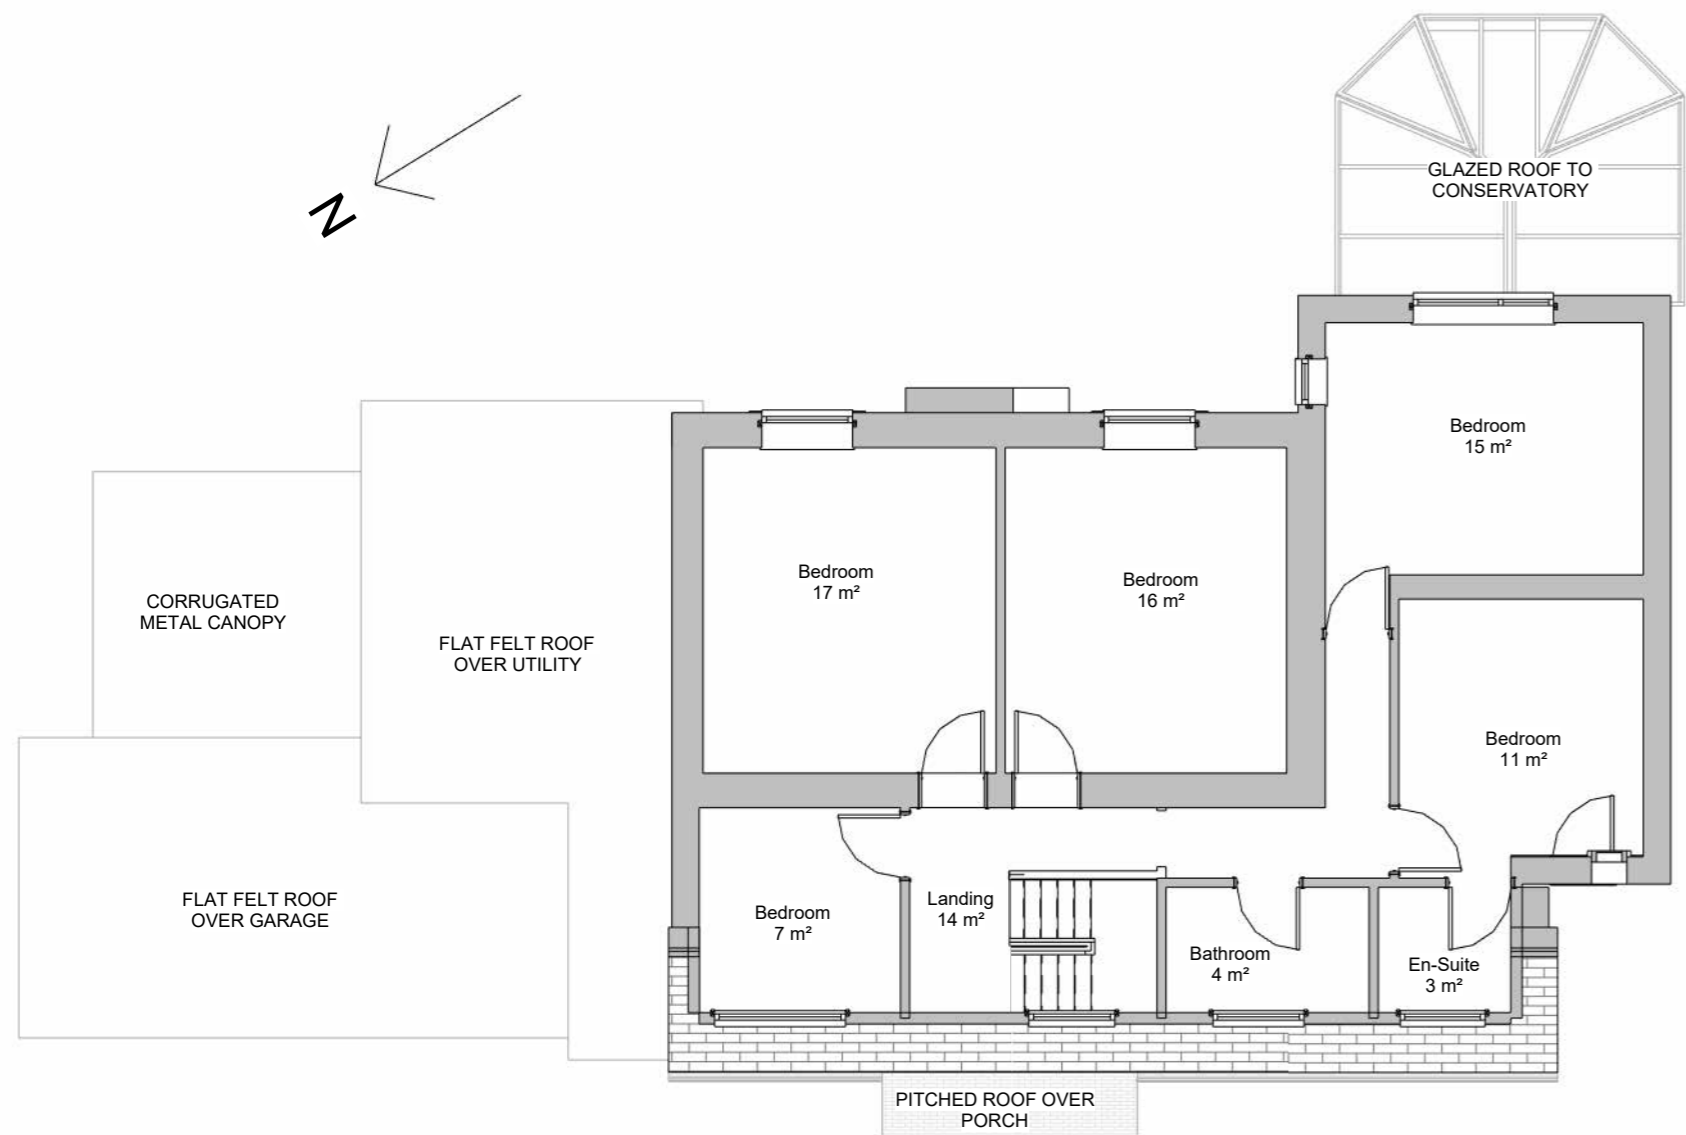

2 Existing - Level 01
1 : 100

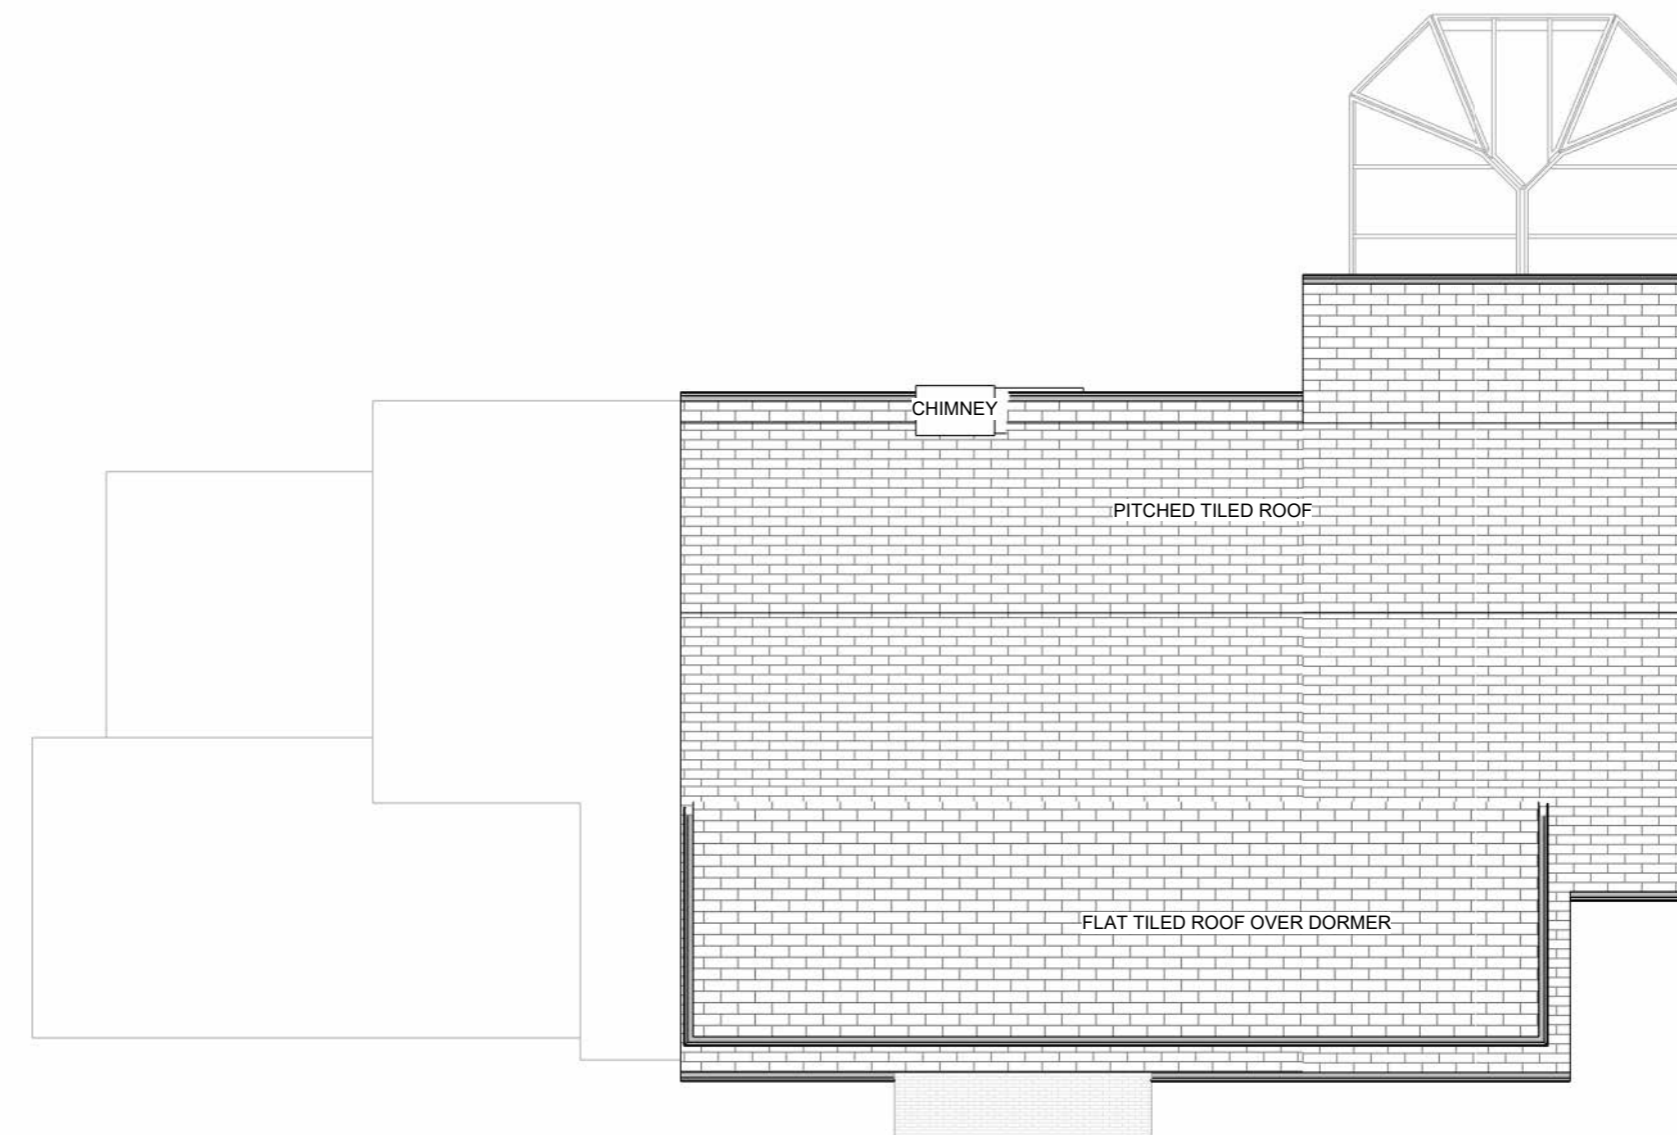

3 Existing - Roof Plan
1 : 100

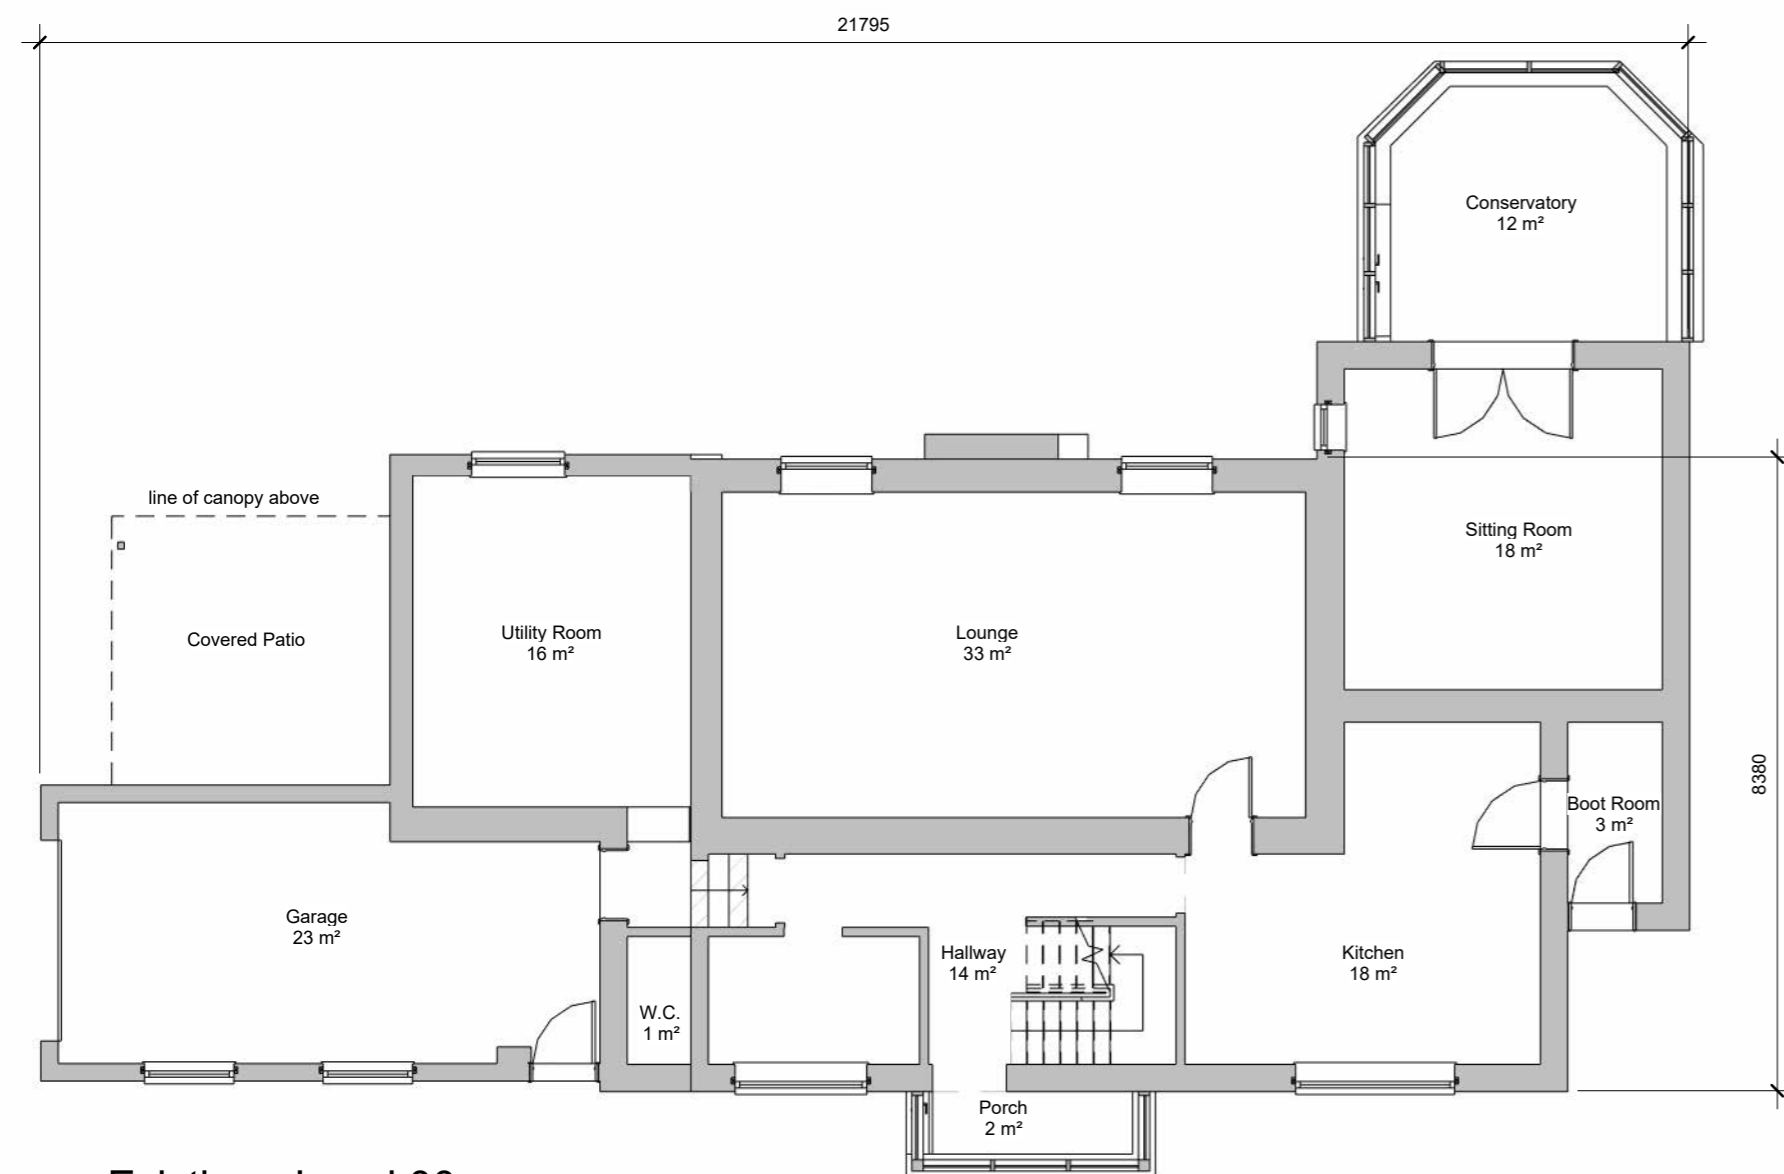

1 Existing - Level 00
1 : 100

Rev	By	First Issue	Description	Date
P7	HC	Planning Issue		04/05/23
P6	HC	Draft for Review		12/02/23
P5	HC	Draft for Client Review		08/12/22
P4	PLW	Developed Design		25/07/22
P3	PLW	Developed Design		19/07/22
P2	PLW	Concept Design		18/06/22
P1	PLW	First Issue		17/05/22

Status	Status
Developed Design	S2

Client
Phil Waterworth

Project
Chisnall Farm
Crow Lane,
Dalton,
Lancashire, WN8 7RY



Title
Existing - House Floor Plans

Scale (@ A2)	Date	Drawn	Rev
1 : 100	05/13/22	RG	P7

PATRICK WILSON | ARCHITECTS

Web: www.pw-a.com
Email: contact@pw-a.com
Insta: [pw_architect](https://www.instagram.com/pw_architect)

RIBA: 20024516
ARB: 083053D

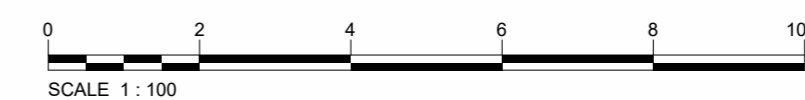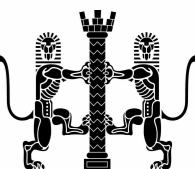

Drawing Number
CNF-PWA-VV-XX-DR-A-(GA)- 0200