



Notes

All dimensions are to be checked prior to construction and any discrepancies are to be identified to the architect. Once printed and distributed, this document is assumed uncontrolled

Copyright reserved.

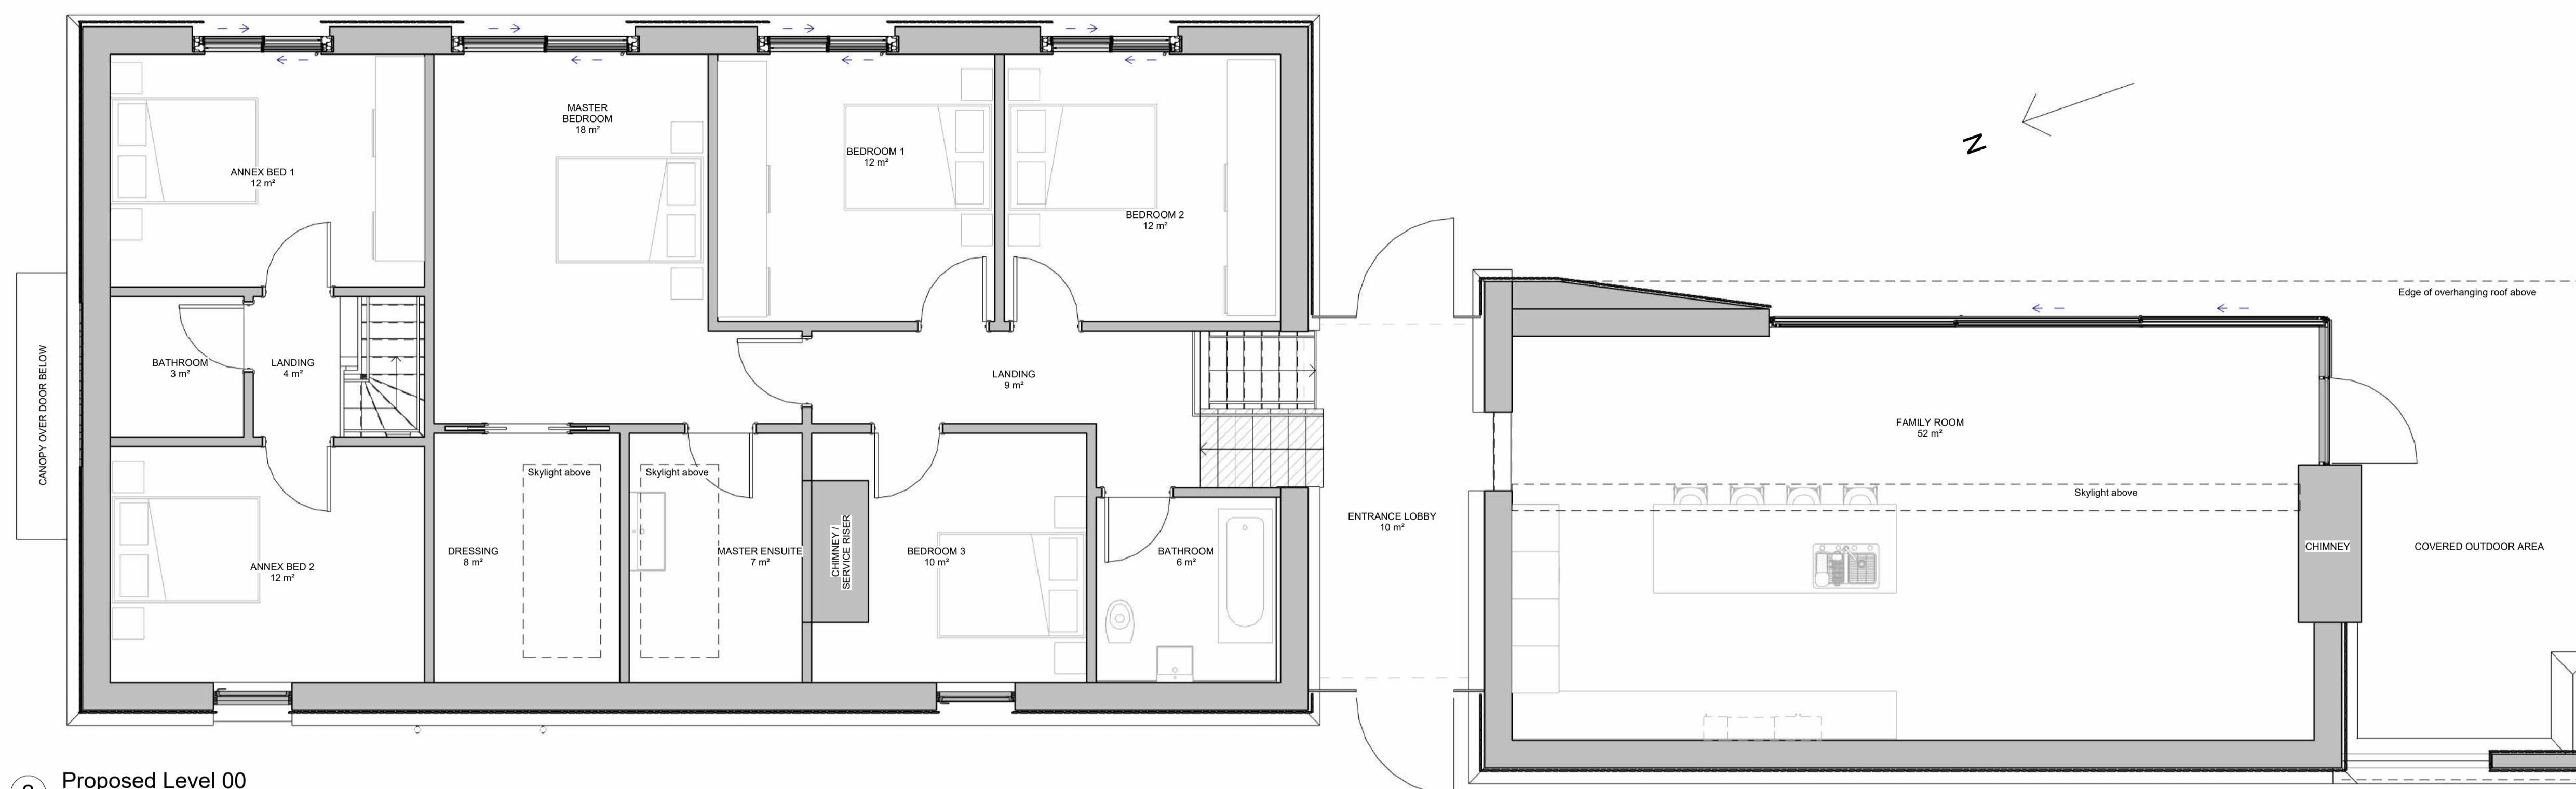

2 Proposed Level 00  
1 : 50

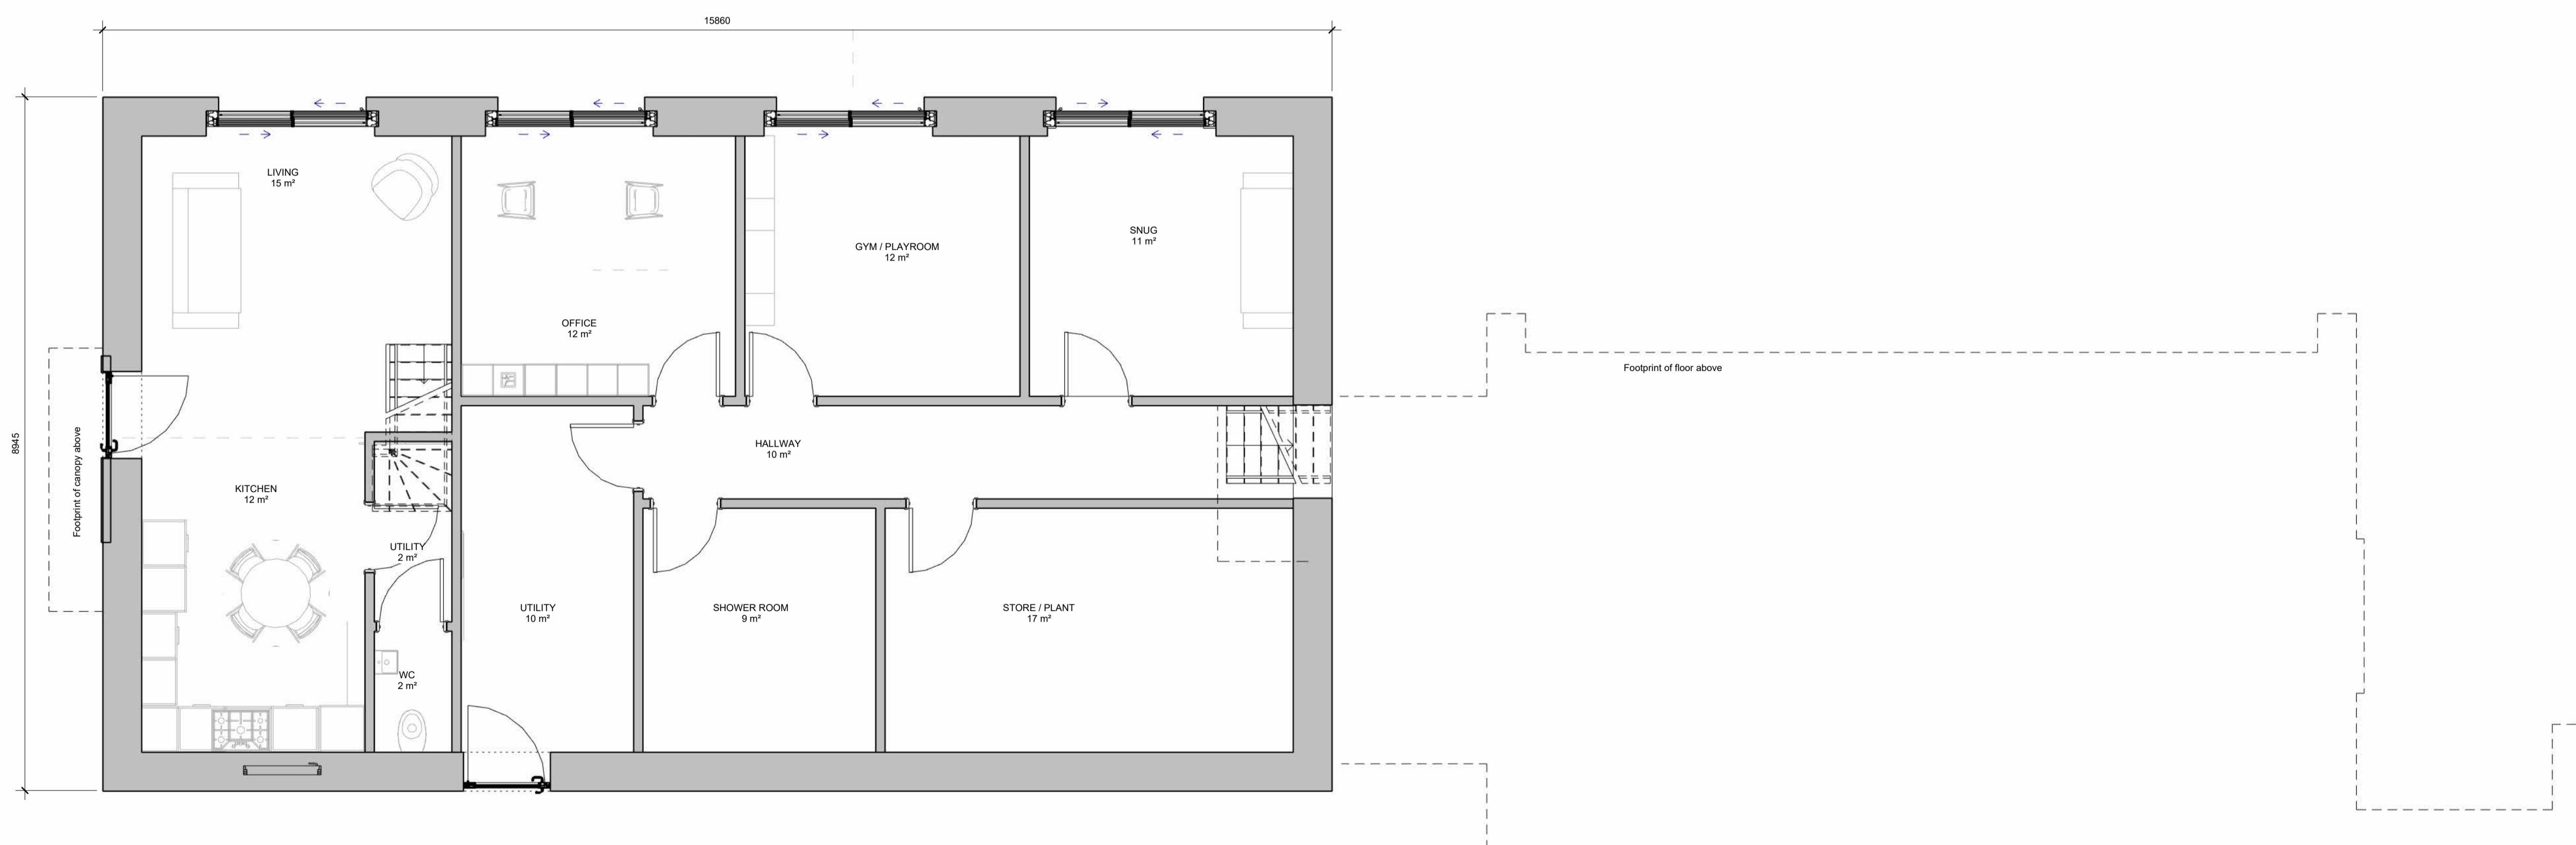

1 Proposed Sub-Ground Floor  
1 : 50

Rev	By	Description	Date
P8	HC	Planning Issue	04/05/23
P7	HC	Draft for Client Review	08/12/22
P6	PLW	Updated Design	18/11/22
P5	PLW	New Build Plans and Views	21/10/22
P4	PLW	Developed Design	25/07/22
P3	PLW	Developed Design	19/07/22
P2	PLW	Concept Design	16/06/22
P1	PLW	First Issue	17/05/22

Status: **Developed Design** S2

Client: **Phil Waterworth**

Project: **Chisnall Farm**

Crow Lane,  
Dalton,  
Lancashire, WN8 7RY



Title: **Proposed - House Floor Plans**

Scale (@ A1)	Date	Drawn	Rev
1 : 50	04/05/23	RG	P8

**PATRICK WILSON | ARCHITECTS**

Web: [www.pw-a.com](http://www.pw-a.com)  
Email: [contact@pw-a.com](mailto:contact@pw-a.com)  
Insta: [pw\\_architect](https://www.instagram.com/pw_architect)

RIBA: 20024516  
ARB: 083053D

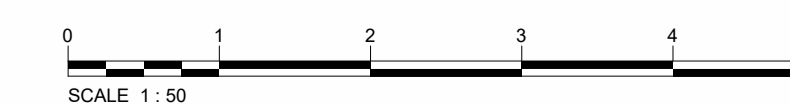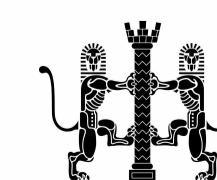

Drawing Number: **CNF-PWA-VV-XX-DR-A-(GA)- 0202**