


0 1 2 3 4 5m  
SCALE 1 : 50



1 Proposed - West Elevation  
1 : 50




2 Proposed - East Elevation  
1 : 50

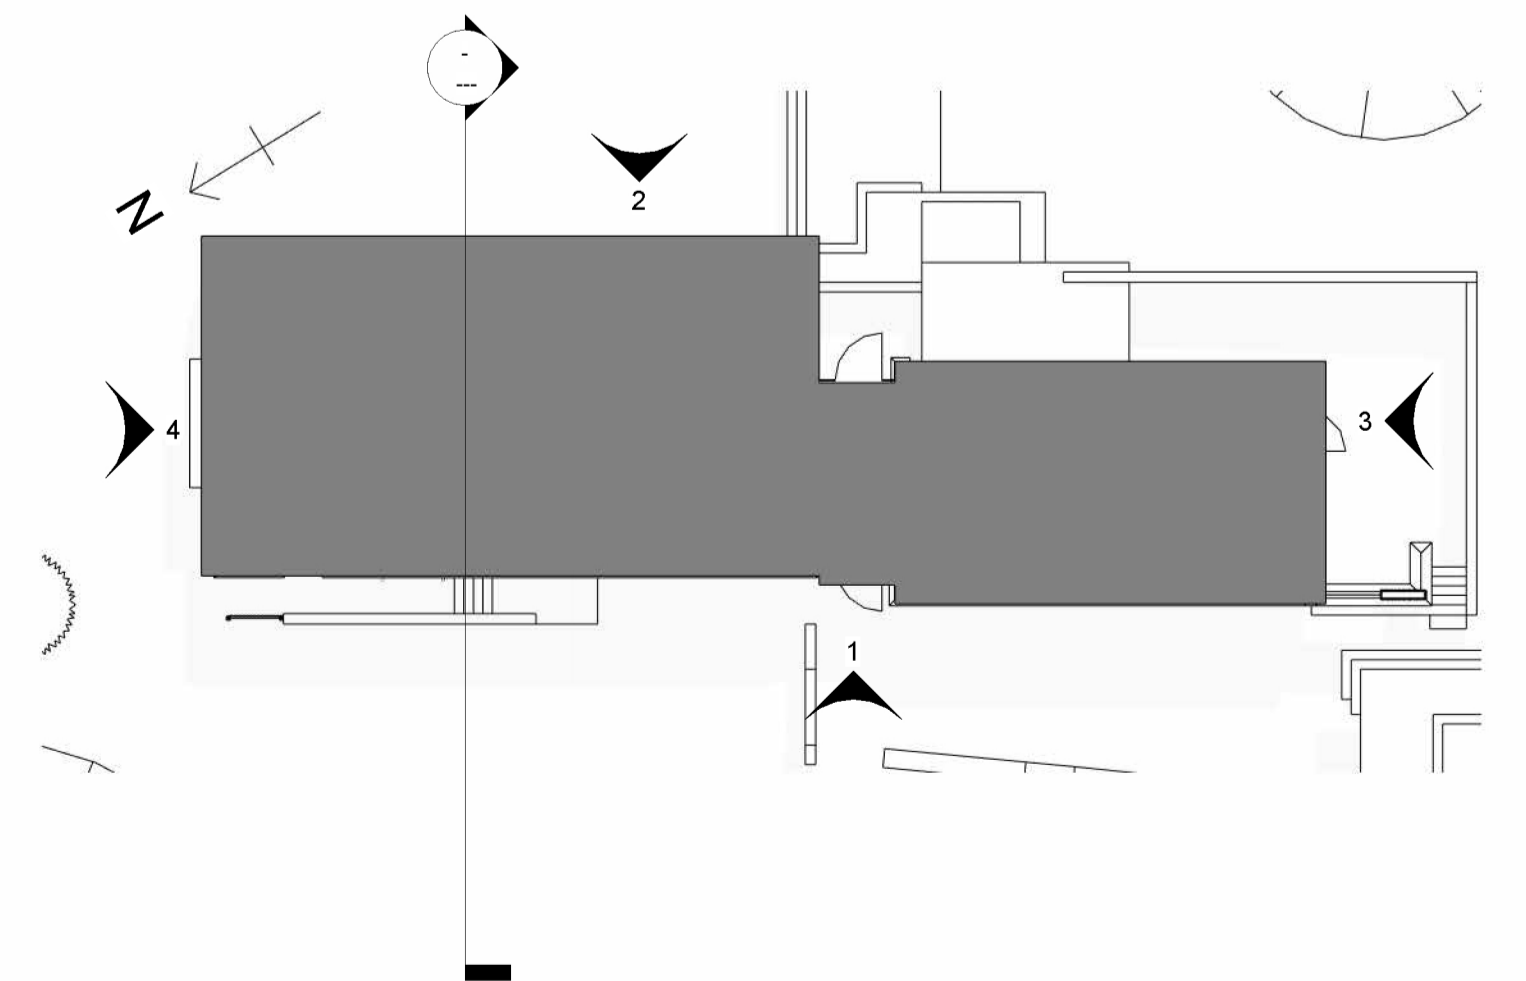

3 Proposed - South Elevation  
1 : 50

4 Proposed - North Elevation  
1 : 50

**PATRICK WILSON | ARCHITECTS**

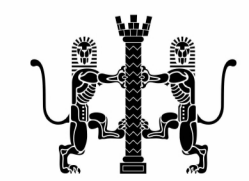

Web: www.pw-a.com  
Email: contact@pw-a.com  
Insta: pw\_architect  
RIBA: 20024516  
ARB: 083053D

All dimensions are to be checked prior to construction and any discrepancies are to be identified to the architect. Once printed and distributed, this document is assumed uncontrolled. Copyright reserved.

Project  
**Chisnall Farm**  
Crow Lane,  
Dalton,  
Lancashire, WN8 7RY

Title  
**Proposed - House Elevations**

Status  
**Developed Design**

Client  
**Phil Waterworth**

Status  
S2  
Drawing Number  
**CNF-PWA-VV-XX-DR-A-(GE)- 0221**

Scale (@ A1)	Date	Drawn	Rev
As indicated	05/17/22	RG	P6

Rev	By	Description	Date
LPA	HG	Planning Issue	04/05/23
Client	HG	Draft for Client Review	08/12/22
Client	PLW	New Build Plans and Views	21/10/22
Client	PLW	Developed Design	25/07/22
Client	PLW	Developed Design	19/07/22
Client	PLW	Concept Design	16/06/22