


Notes

All dimensions are to be checked prior to construction and any discrepancies are to be identified to the architect. Once printed and distributed, this document is assumed uncontrolled

Copyright reserved.

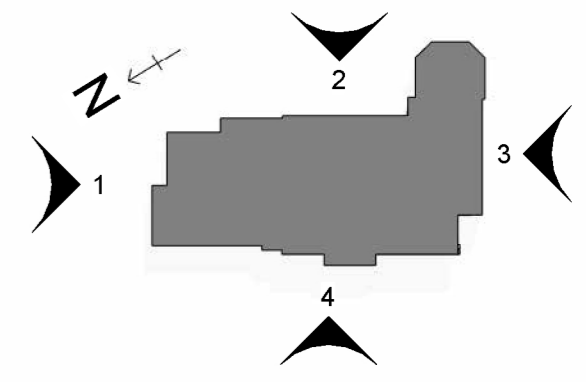

P5	HC	Planning Issue	04/05/23
P4	HC	Draft for Client Review	08/12/22
P3	PLW	Developed Design	25/07/22
P2	PLW	Developed Design	19/07/22
P1	PLW	Concept Design	16/06/22
Rev	By	Description	Date

Status	Status
Developed Design	S2

Client
Phil Waterworth


Project
Chisnall Farm
Crow Lane,
Dalton,
Lancashire, WN8 7RY

Title
Existing - House Elevations


Scale (@ A2)	Date	Drawn	Rev
As indicated	05/13/22	RG	P5

PATRICK WILSON | ARCHITECTS


Web: www.pw-a.com
Email: contact@pw-a.com
Insta: [pw_architect](https://www.instagram.com/pw_architect)
RIBA: 20024516
ARB: 083053D

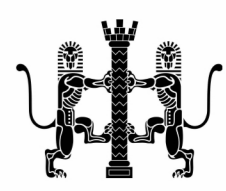


Drawing Number
CNF-PWA-VV-XX-DR-A-(GE)-0220

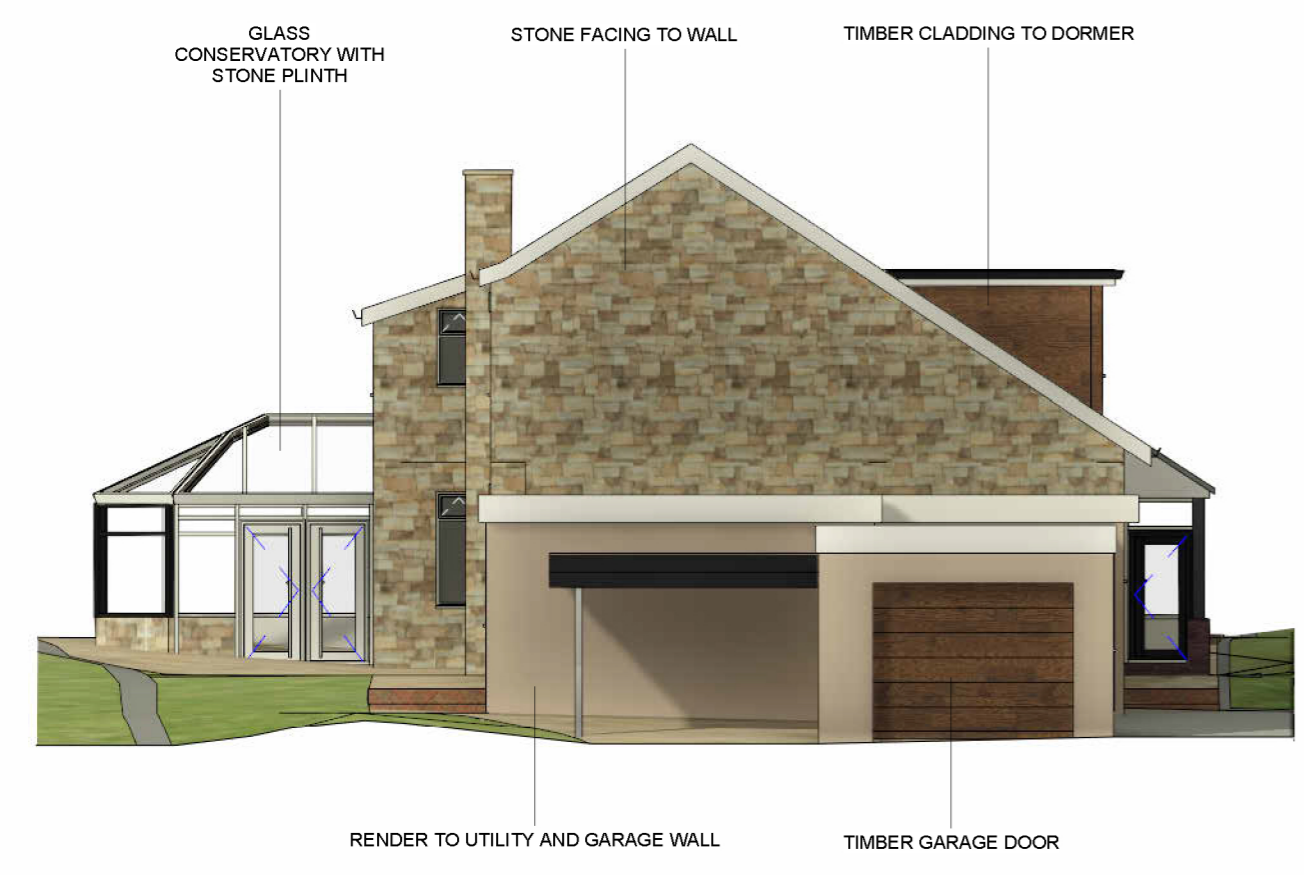


1 Existing - North Elevation
1 : 100

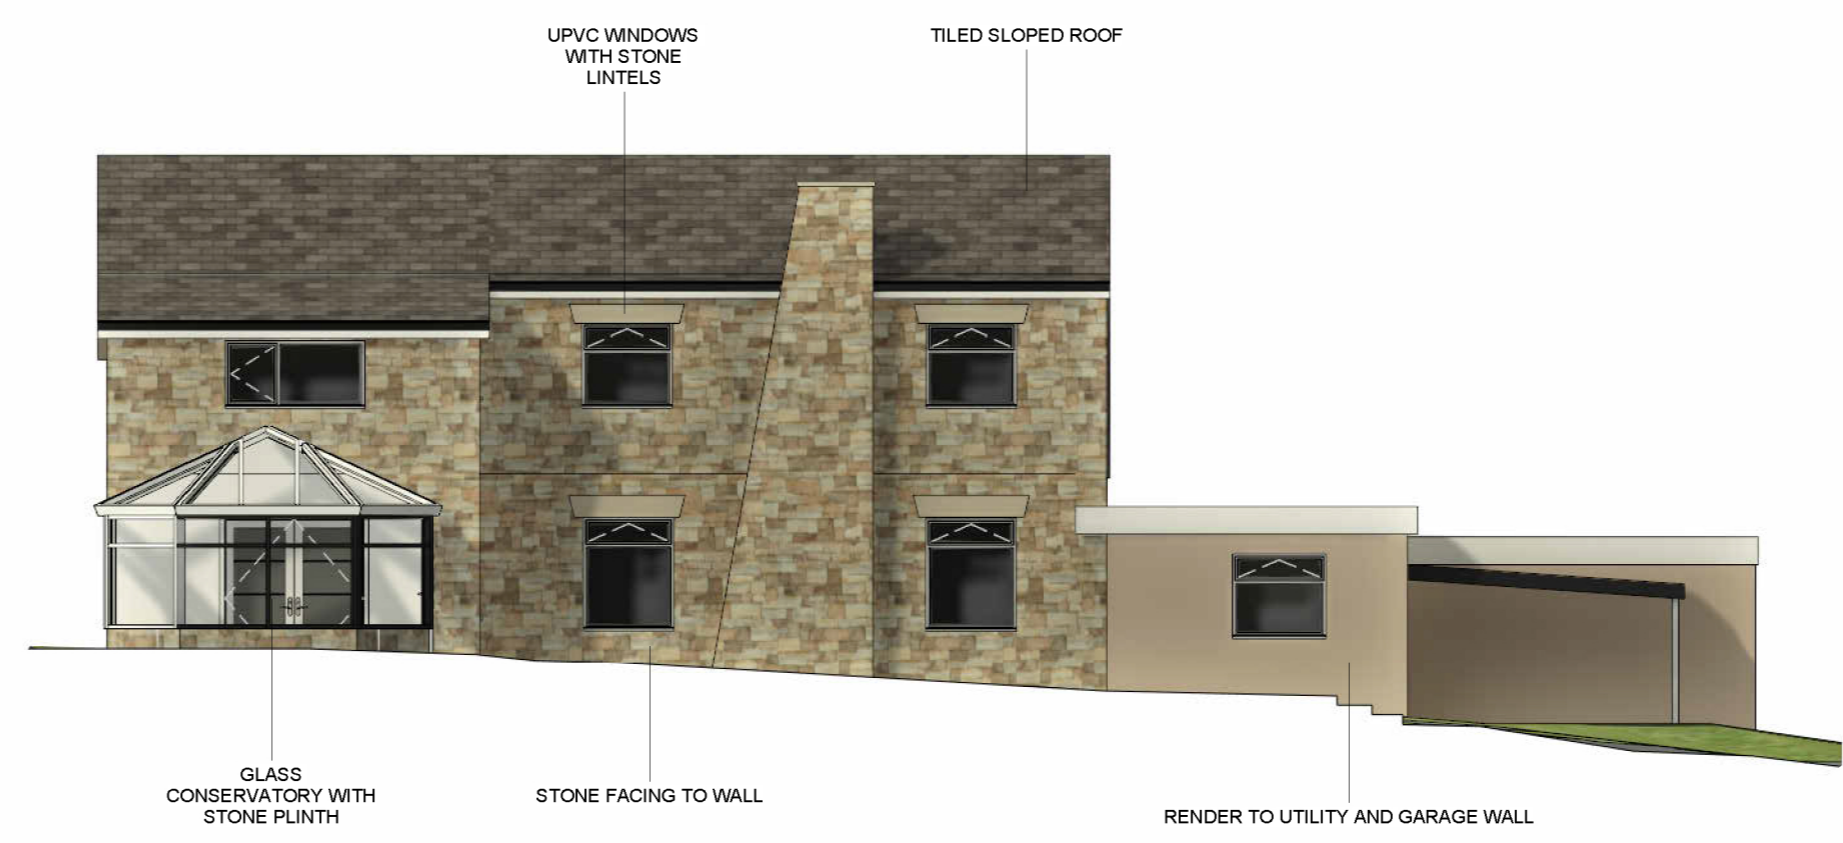

2 Existing - East Elevation
1 : 100

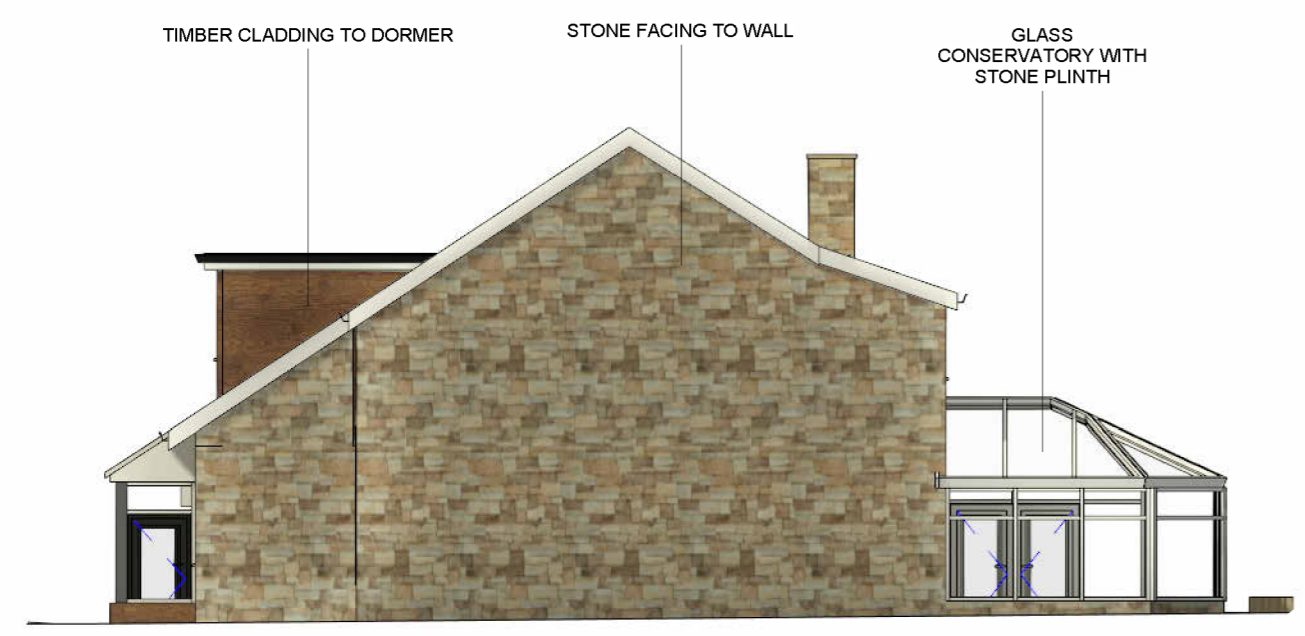

3 Existing - South Elevation
1 : 100

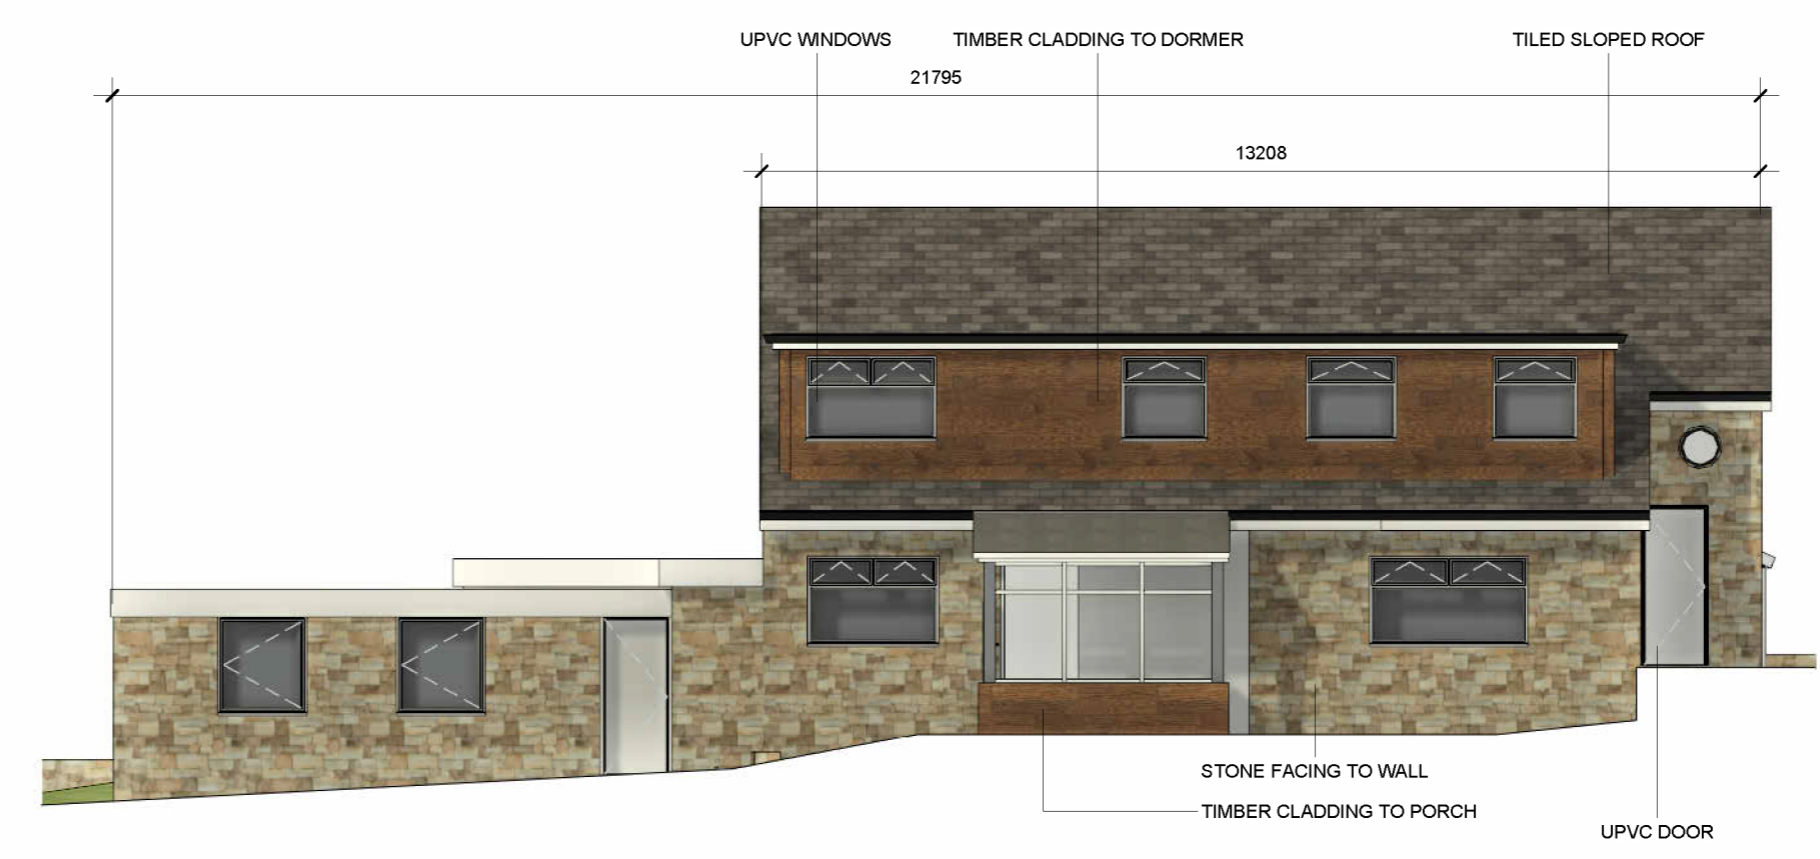

4 Existing - West Elevation
1 : 100

